

**GENERAL NOTES:**

- ALL PLANT MATERIAL SHALL BE NURSERY GROWN STOCK UNLESS OTHERWISE NOTED.
- TREES TO HAVE A MINIMUM 1800 CLEAR STEM ABOVE GRADE.
- CONTRACTOR TO MAKE GOOD ALL EXISTING AREAS DAMAGED BY HIS WORK TO THE SATISFACTION OF THE CONTRACTOR.
- ALL PLANT MATERIAL SHALL BE WARRANTED FOR TWO YEARS FROM THE DATE OF SUBSTANTIAL COMPLETION.
- CONTRACTOR TO VERIFY LOCATION OF ALL SERVICES PRIOR TO ANY EXCAVATION.
- ANY PROPOSED SUBSTITUTIONS OF PLANT SPECIES SHALL BE MADE WITH PLANTS OF EQUIVALENT OVERALL FORM, HEIGHT, BRANCHING HABIT, FLOWER, LEAF, COLOR, FRUIT AND CULTURE AND ONLY AFTER APPROVAL OF THE LANDSCAPE ARCHITECT.

**PROJECT CONSULTANTS:**

**Architecture and Site Plan**  
 Rosman Architecture  
 88 Saint-Joseph Boulevard, Gatineau  
 QC J8Y 3W5  
<https://www.rossmannarchitecture.ca/>

**Civil Engineer**  
 EGIS Group  
 114 Walgreen Road  
 R.R. 3 Carp, ON K0A 1L0  
<https://www.egis-group.com/>

**Structural Engineer**  
 Leekor Engineering Inc.  
 359 Kent St #501, Ottawa, ON K2P 2M8  
<https://www.leekor.com/>

**Mechanical Engineer**  
 Miron Ltd  
 2000 Thurston Dr #31, Ottawa, ON K1G 4K7  
<https://www.miron.com/>


**Electrical Engineer**  
 Miron Ltd  
 2000 Thurston Dr #31, Ottawa, ON K1G 4K7  
<https://www.miron.com/>

**PLANT LIST**

KEY	BOTANICAL NAME	COMMON NAME	SIZE	REMARKS	QTY	NATIVE SPP. (Y/N)
<b>DECIDUOUS TREES</b>						
AR	ACER RUBRUM	RED MAPLE	50mm	B&B/W.B.	4	Y
CO	CELTIS OCCIDENTALIS	COMMON HACKBERRY	50mm	B&B/W.B.	3	Y
CS	CATALPA SPECIOSA	NORTHERN CATALPA	50mm	B&B/W.B.	3	Y
QM	QUERCUS MACROCARPA	BURR OAK	50mm	B&B/W.B.	5	Y
<b>SMALL MULTI-STEM TREES</b>						
CC	CARPINUS CAROLINIANA	BLUE BEECH	15 GAL.	POTTED	4	Y
SA	SORBUS AMERICANA	AMERICAN MOUNTAIN ASH	15 GAL.	POTTED	4	Y
<b>CONIFEROUS SHRUBS</b>						
Js	JUNIPERUS SABINA 'TAMARISCIFOLIA'	TAMARIX JUNIPER	3 GAL.	POTTED	19	N
<b>DECIDUOUS SHRUBS</b>						
Ss	SPIRAEA SORBIFOLIA 'SEM'	SEM FALSE SPIREA	3 GAL.	POTTED	20	N
Sm	SYRINGA MEYERI 'MISS KIM'	DWARF MISS KIM LILAC	3 GAL.	POTTED	11	N
						31

**TREE SOIL VOLUMES**

TREE TYPE/SIZE	SINGLE TREE SOIL VOLUME	MULTIPLE TREE SOIL VOLUME (m <sup>3</sup> /TREE)
ORNAMENTAL	15	9
COLUMNAR	15	9
SMALL	20	12
MEDIUM	25	15
LARGE	30	18
CONIFER	25	15

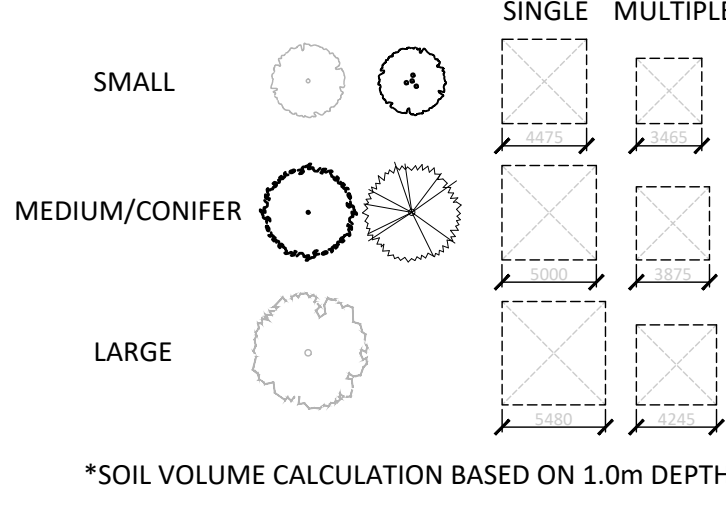


**TREE CANOPY PROJECTIONS**

TREE TYPE/SIZE	CROWN AREA PER TREE (m <sup>2</sup> )	SITE CANOPY COVER (COMBINED RETAINED & PLANTED)
LARGE	135 - 250*	CANOPY (W. OVERLAP): 1,642m <sup>2</sup>
MEDIUM	35 - 135*	
SMALL	5 - 35*	
CONIFER	45 - 96*	SITE: 4,072m <sup>2</sup>
PERCENT COVER: ≈40.32%		

\*RANGE OF CROWN AREAS IS IN ACCORDANCE WITH PROPOSED TREES SPECIES

\*\*CROWN AREAS ARE ACCORDING TO THE AVERAGE MATURE CANOPY SIZE OF THE RESPECTIVE SPECIES. CANOPY SIZING HAS BEEN DETERMINED IN REFERENCE TO VARIOUS ARBORICULTURAL AND BOTANICAL SOURCES, SUCH AS: ONTARIO MINISTRY OF NATURAL RESOURCES & FORESTRY (OMNRF), US FOREST SERVICE, PARKER, J.L. TREES IN CANADA, UNIVERSITY OF GUELPH ARBORETUM, VARIOUS PUBLICATIONS

Contractor shall check all dimensions on the work and report any discrepancy to the Landscape Architect before proceeding. All drawings and specifications are the property of the Landscape Architect and must be returned at the completion of the work. This drawing is not to be used for construction until signed by the Landscape Architect.

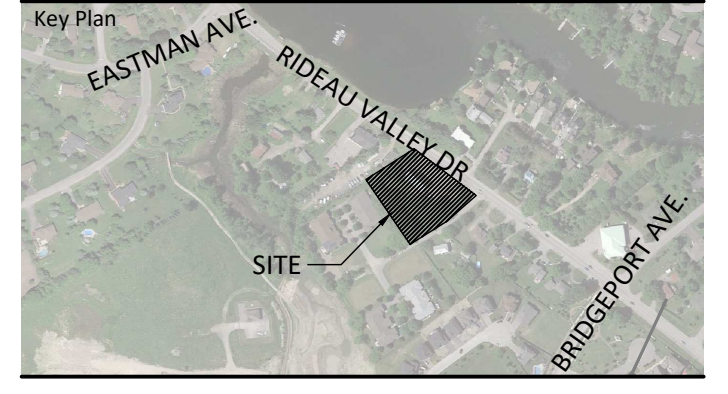


- LEGEND**
- PROPERTY LINE
  - FENCING**
    - PRIVACY FENCE LOCATED 0.15M ON PRIVATE PROPERTY
  - SURFACING**
    - C.I.P CONCRETE
    - UNIT PAVING
    - SOD
  - PLANTING**
    - PROJECTED FUTURE TREE CANOPY COVER (40 YRS)
    - SOIL VOLUME DELINEATION
    - DECIDUOUS SHRUB
    - CONIFEROUS SHRUB
    - EXISTING TREE TO BE REMOVED
    - EXISTING TREE CRITICAL ROOT ZONE

No.	Description	Date
9	Issued for Fifth Submission	2024/08/07
8	Issued for Fourth Submission	2024/06/27
7	Re-Issued for Third Submission	2024/04/19
6	Issued for Third Submission	2024/02/21
5	Issued for Revised Second Submission	2023/11/24
4	Issued for Second Submission	2023/11/14
3	Issued for Coordination	2023/10/27
2	Issued for First Submission	2023/06/09
1	Issued for Client Review	2023/05/19

Revision: \_\_\_\_\_  
 City Approval Stamp: \_\_\_\_\_

**PROPERTY INFORMATION**  
 LOT4, CONCESSION 'A' (BROKEN FRONT), GEOGRAPHIC TOWNSHIP OF NORTH GOWER PREPARED BY MCINTOSH PERRY SURVEYING INC.  
 650a Eagleson Rd, Kanata, ON K2M 1H4

**HAWKINS PROPERTIES**  
 650a Eagleson Rd, Kanata, ON K2M 1H4

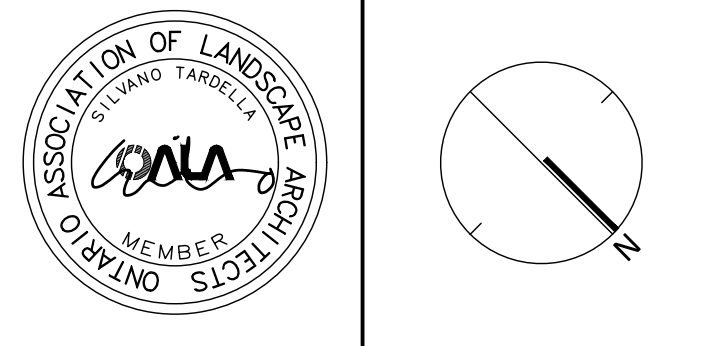


**NAK design strategies**  
 1285 WELLINGTON STREET, OTTAWA, ON K1Y 3A8 CANADA  
 T 613.237.2345 [NAKDESIGNSTRATEGIES.COM](http://NAKDESIGNSTRATEGIES.COM)

5646, 5650 Manotick Main St.  
 OTTAWA, ONTARIO

Title	LANDSCAPE PLAN
Date	2023-05-16
Scale	1:150
Drawn	AM
Checked	SC
Job No.	23-088
Sheet	<b>L01</b>

1:150

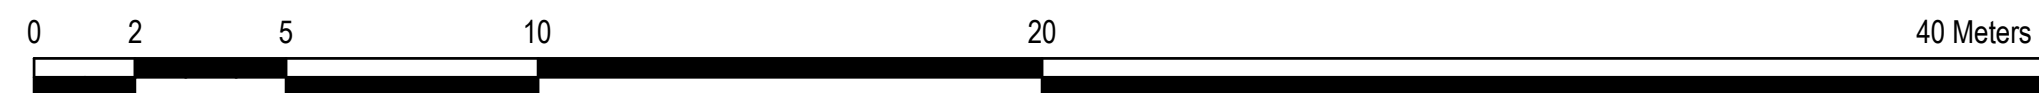

CITY FILE N° D07-12-23-0080

PLAN N° 19143

