


VIEW FROM PALLADIUM DRIVE

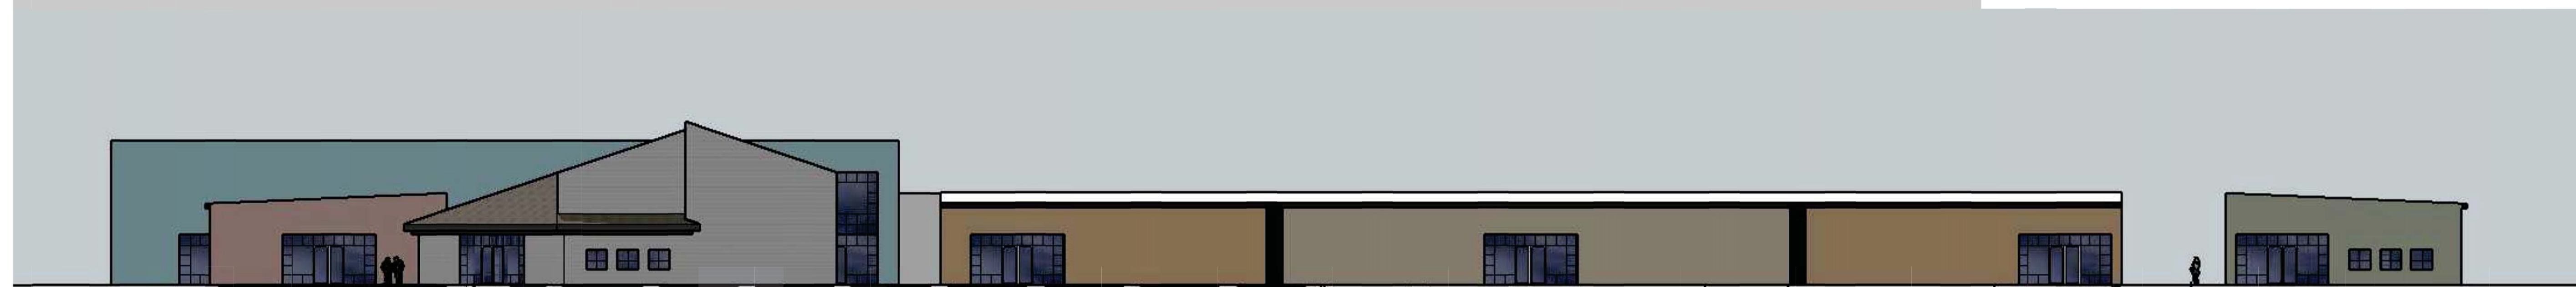

VIEW FROM CAMPEAU DRIVE


PROPOSED COMMERCIAL DEVELOPMENT
3095 PALLADIUM DRIVE • OTTAWA • ONTARIO




610-160 Baldwin Street
Toronto Ontario M5T 3K7
allan@ajsarchitect.com
T 416.550.1585

BUILDING ELEVATIONS

1:400 A300r00
DATE: Jun 19, 2023 - 1:10pm

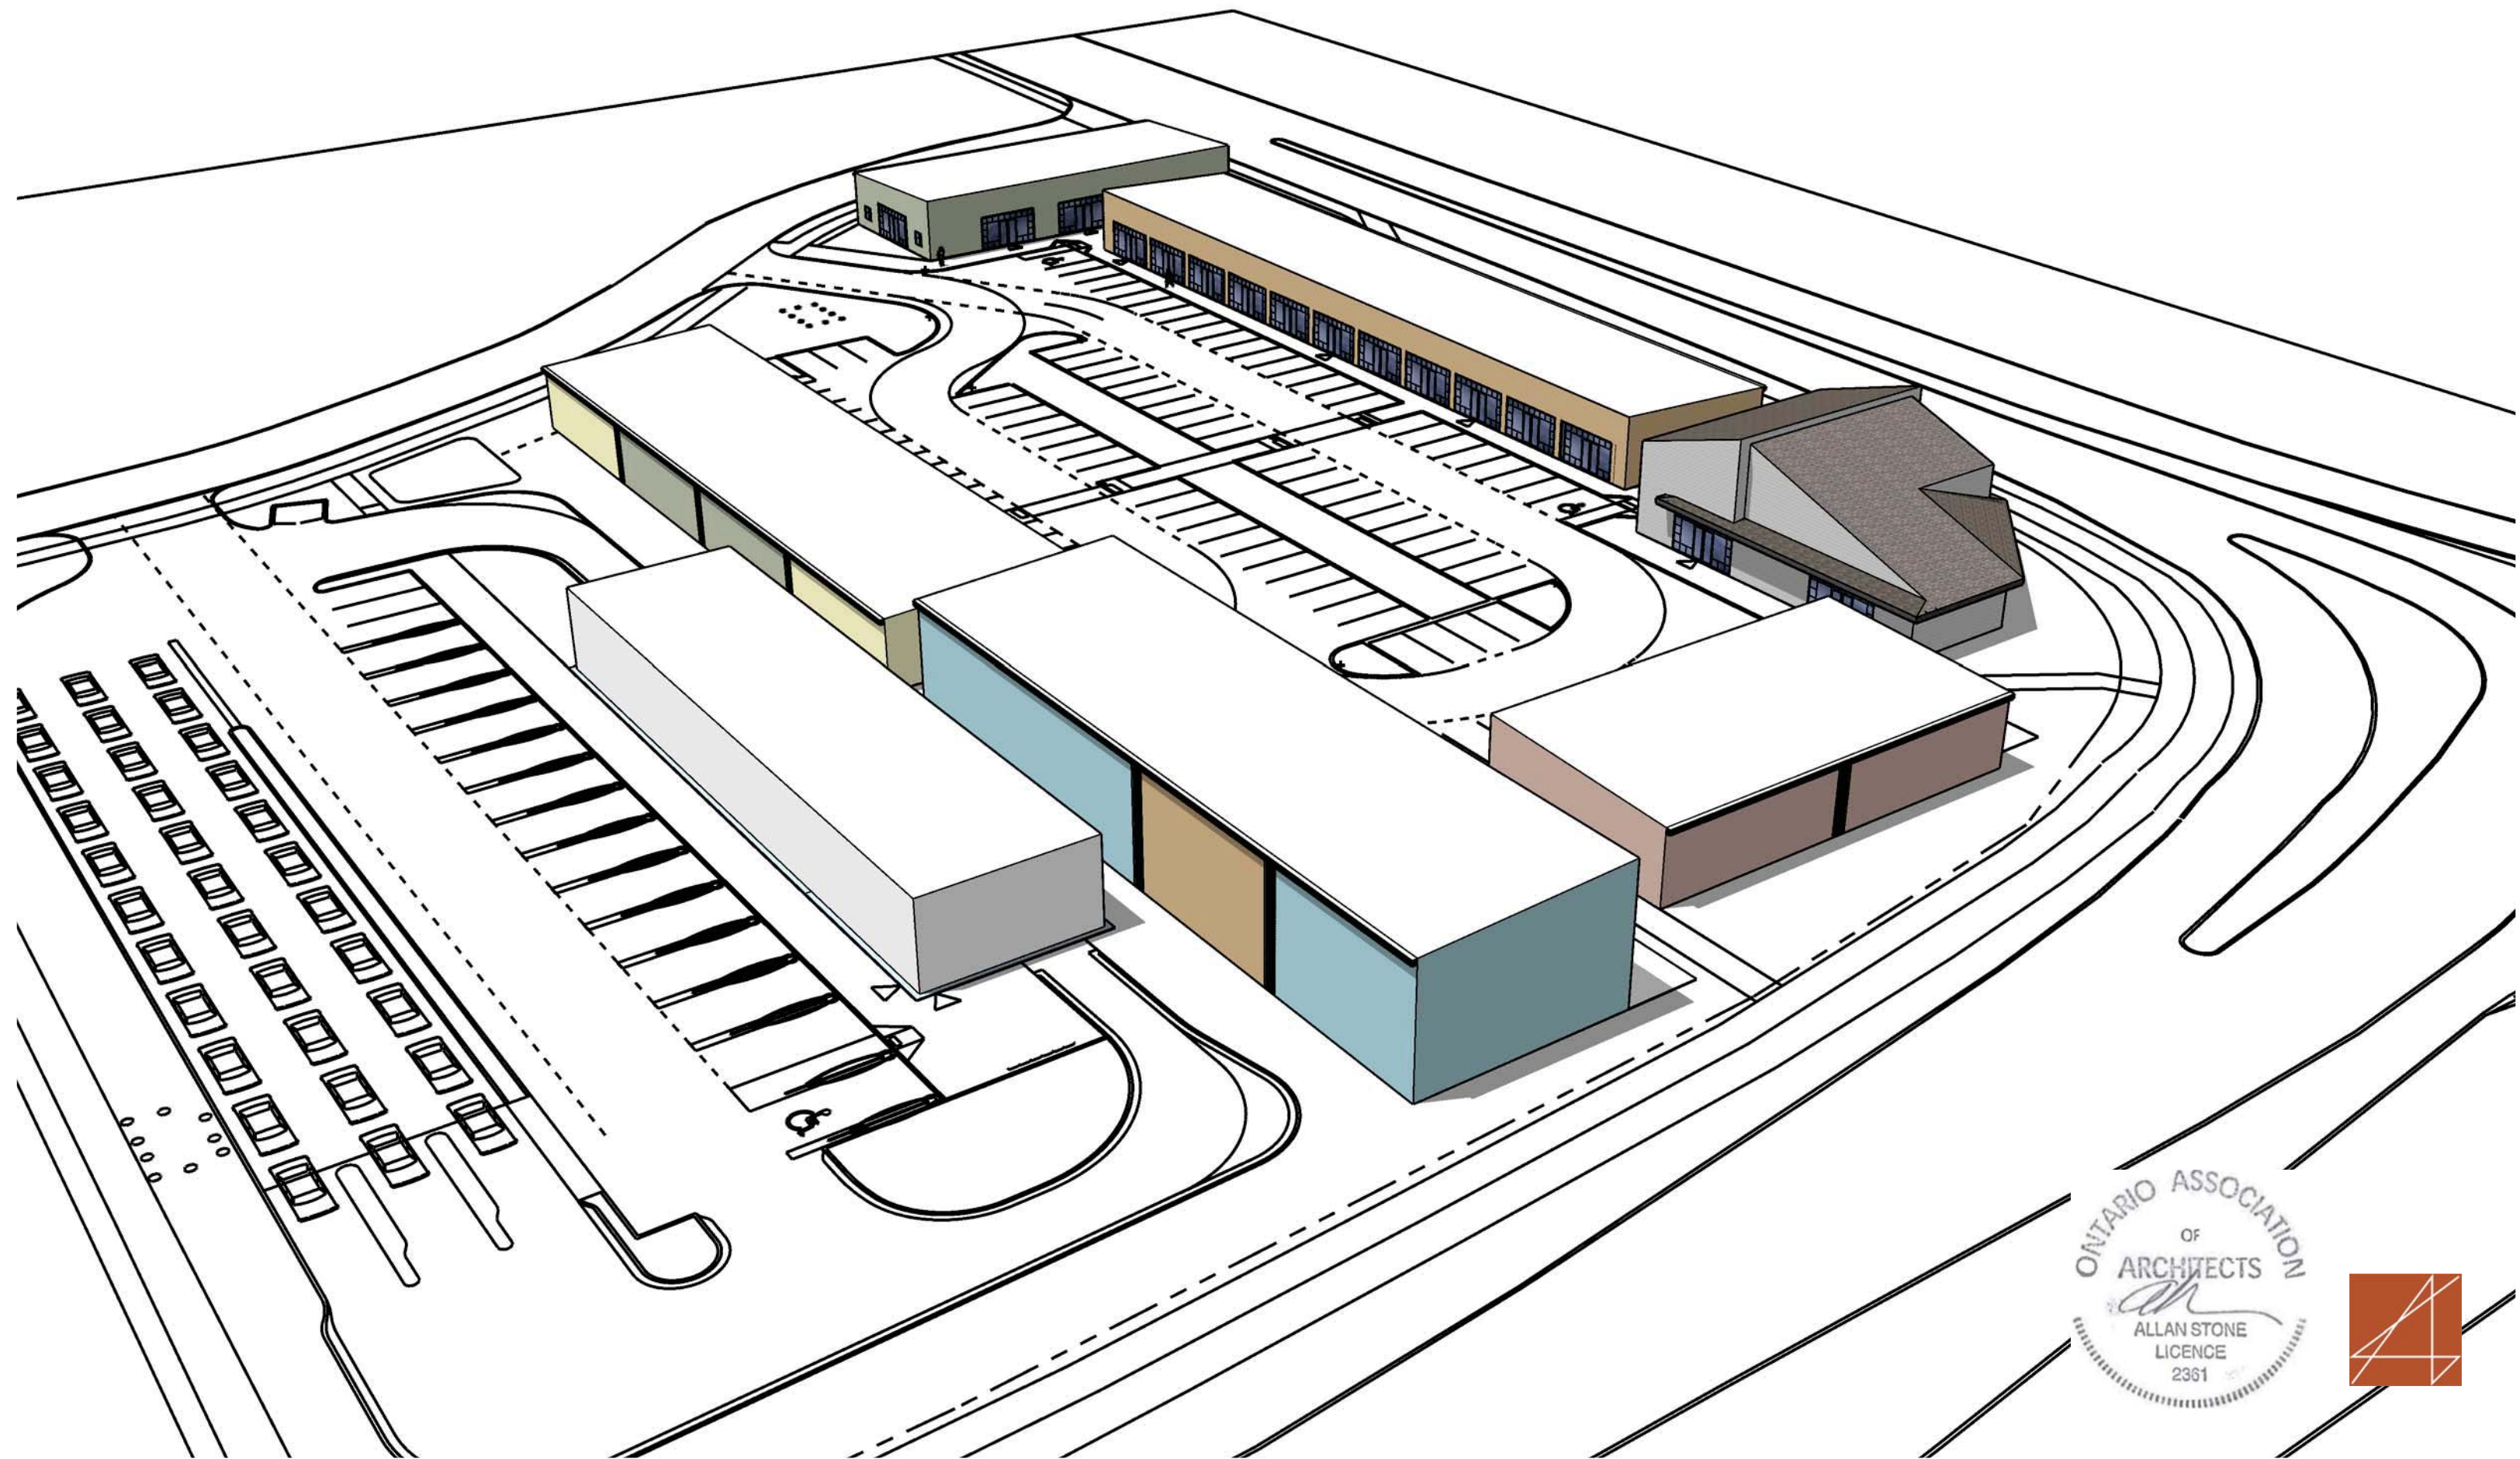

ONTARIO ASSOCIATION
OF
ARCHITECTS
AS
ALLAN STONE
LICENCE
2361

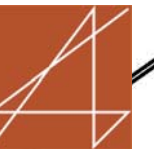




ONTARIO ASSOCIATION
OF
ARCHITECTS
AS
ALLAN STONE
LICENCE
2361





ONTARIO ASSOCIATION
OF
ARCHITECTS
AS
ALLAN STONE
LICENCE
2361



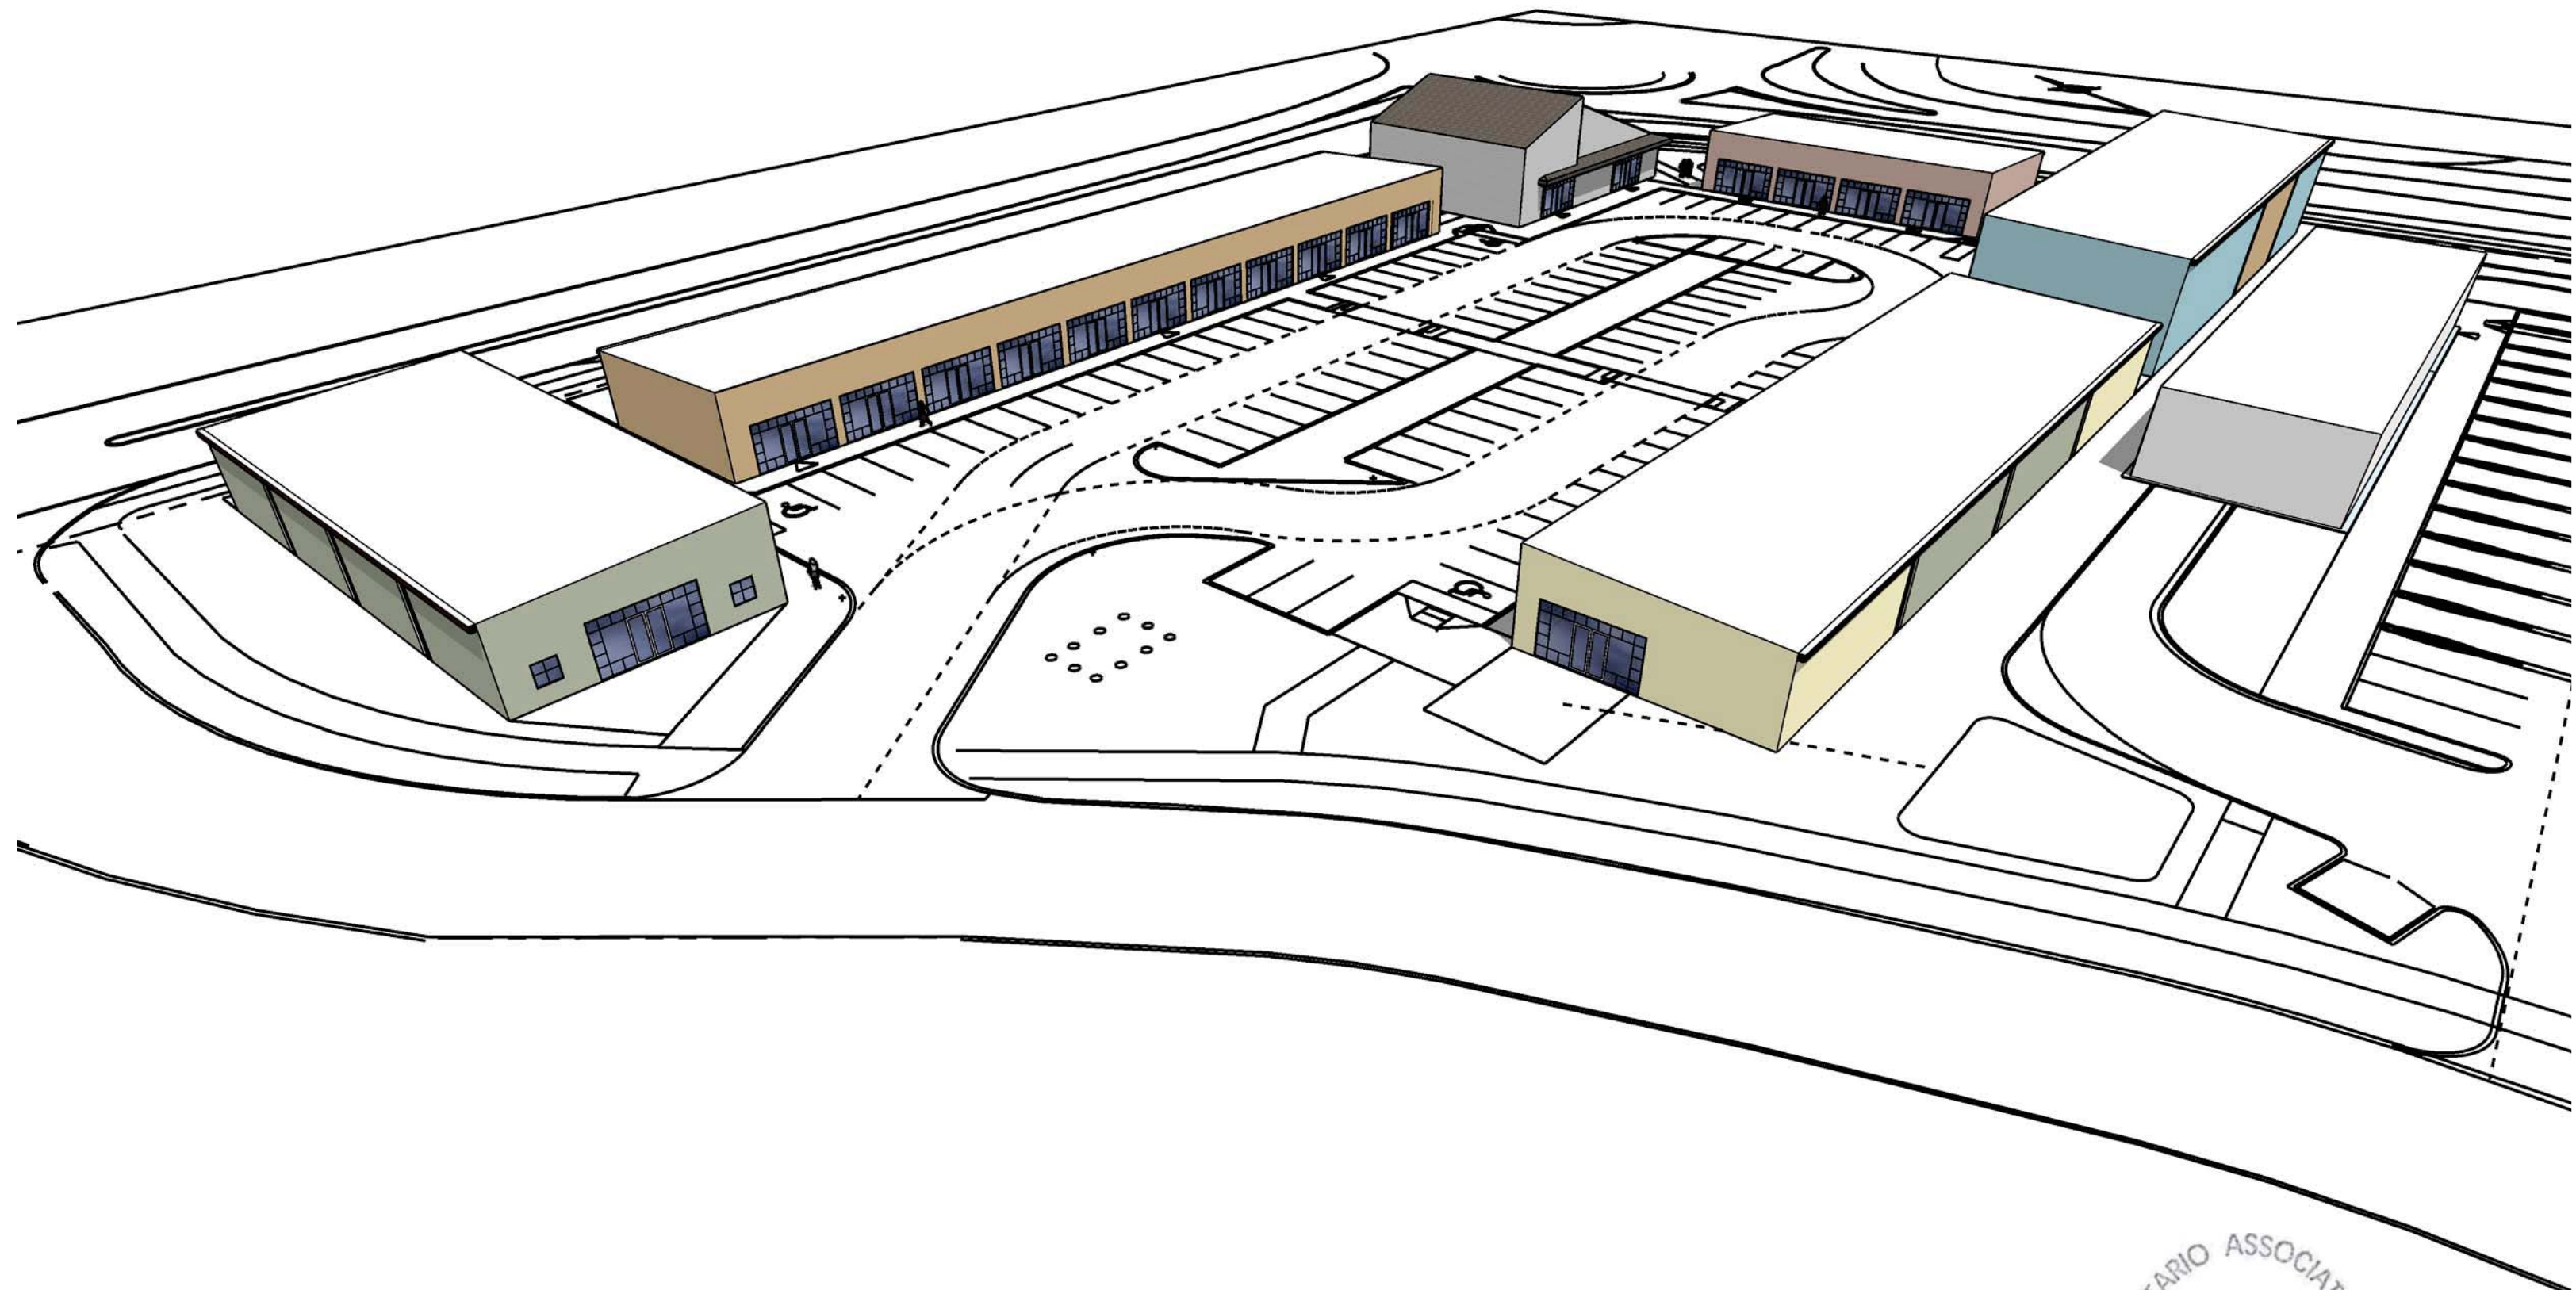

ONTARIO ASSOCIATION
OF
ARCHITECTS
AS
ALLAN STONE
LICENCE
2361

