

IRONCLAD
DEVELOPMENTS INC.


101-57158 Symington Road
Springfield, MB R2J 4L6
Ph: 204-777-1972
info@icdev.ca

Consultant




ROB GARVEY
ARCHITECTURE 77 INC.
201-57158 SYMINGTON RD 20E
SPRINGFIELD, MB R2J 4L6
T: 204.227.9274
E: RGARVEY@A77.CA

SEAL:

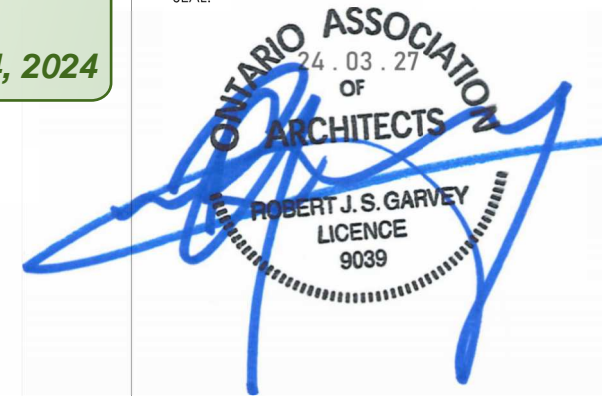

APPROVED
By sevignyjo at 10:34 am, May 24, 2024

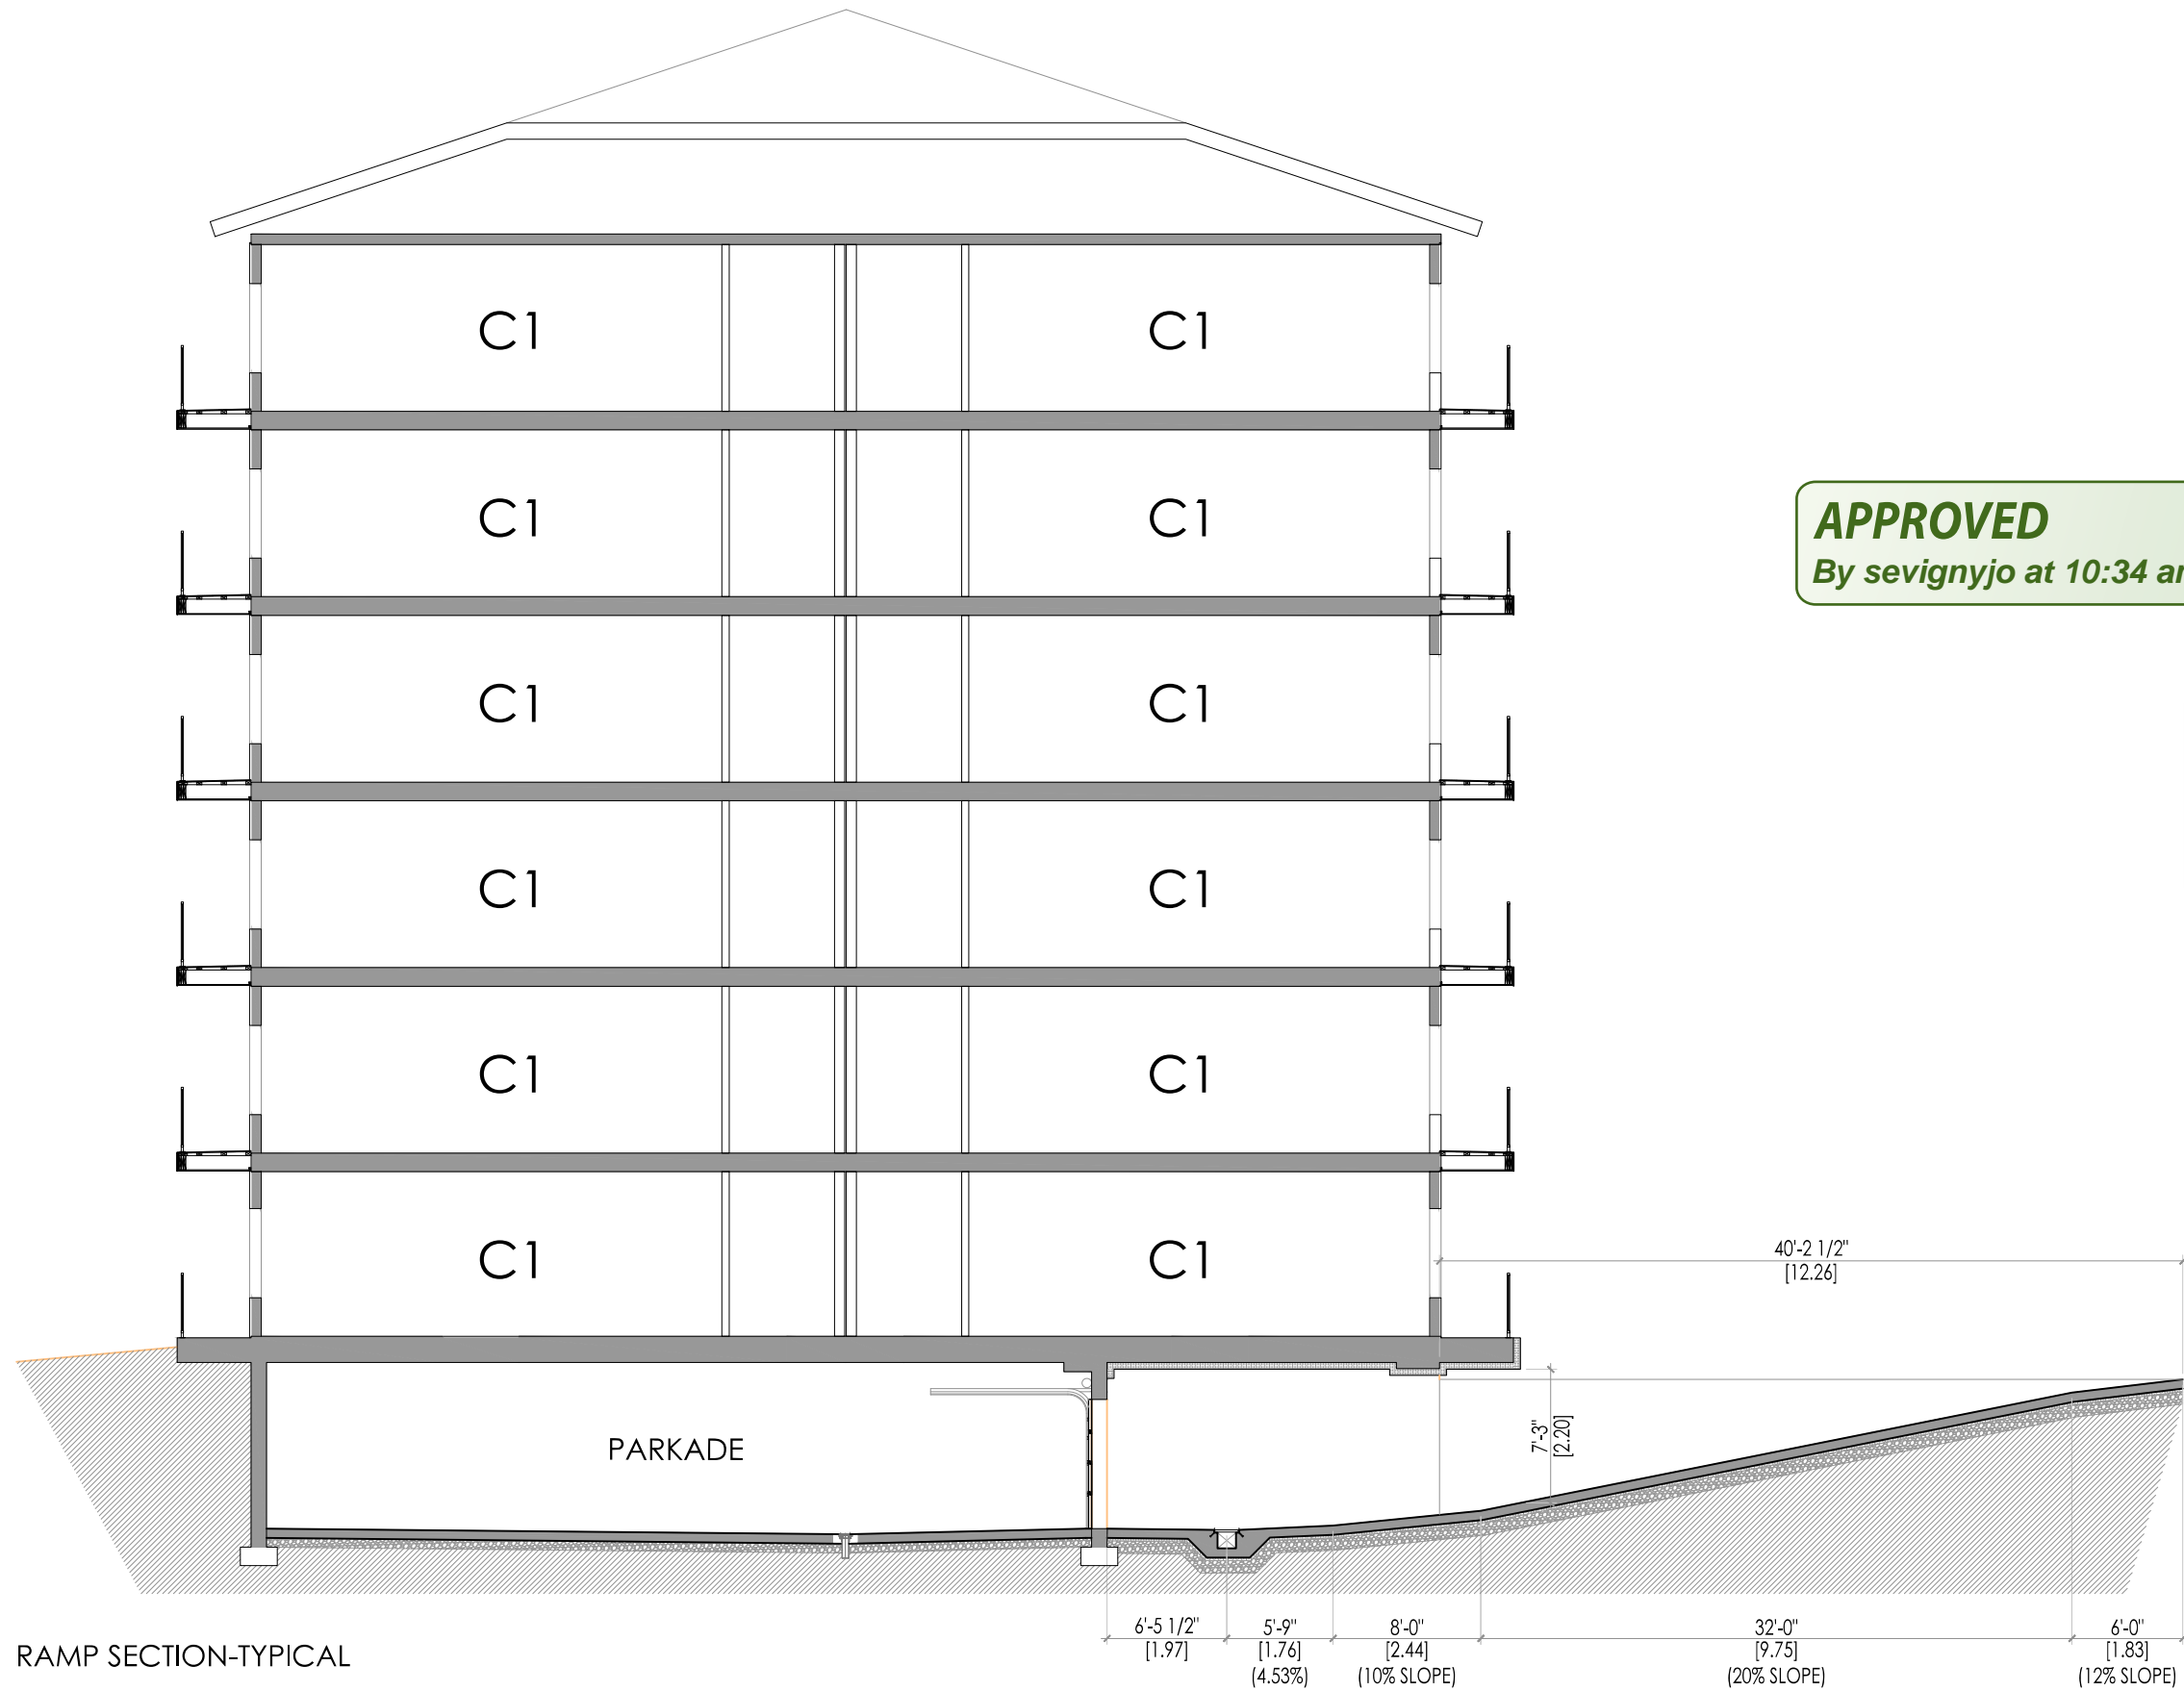

RAMP SECTION-TYPICAL

NOTES:

No.	Date	REVISION
6		
5		
4		
3		
2	24.02.29	Re-Submission
1	23.06.22	Submission

Project Number: 2133
Designed By: J.P.M.
Drawn By: D.D.
Checked By: R.G.

Noella Leclair Street,
Ottawa, Ontario;

DEVELOPMENT PERMIT
APPLICATION SET

RAMP SECTION
TYPICAL
SCALE: 1:120

DP18

APPLICATION No. D07-12-23-0095