



1 INDIVIDUAL DECIDUOUS TREE PLANTING DETAIL
L-401 N.T.S.

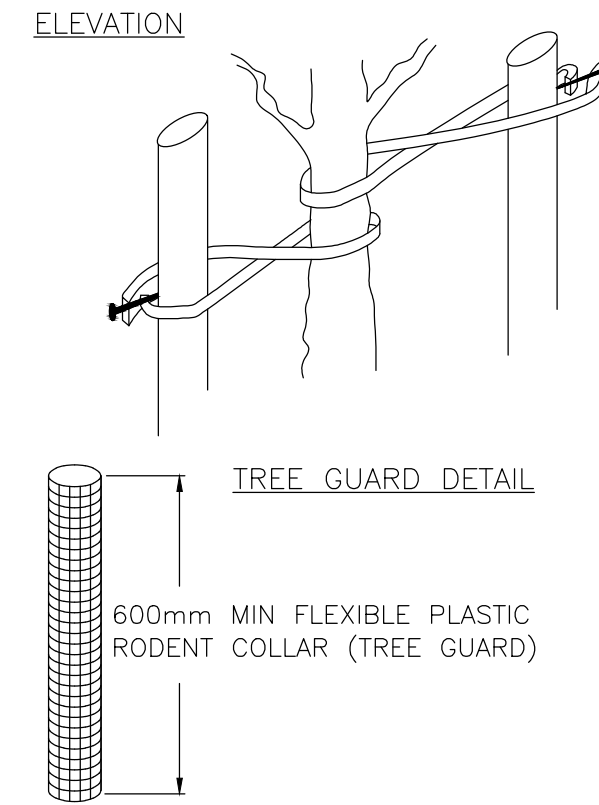


- NOTES:
1. SPECIFIED ARBORVITAE (OR APPROVED EQUIVALENT) GREEN STAKING AND GUYING MATERIAL IS TO BE FLAT WOVEN POLYPROPYLENE MATERIAL. 3/4" (19.05MM) WIDE
 2. ARBORVITAE (OR APPROVED EQUIVALENT) SHALL BE FASTENED TO STAKES IN A MANNER WHICH PERMITS TREE MOVEMENT AND SUPPORTS THE TREE.
 3. ALL DIMENSIONS ARE IN MILLIMETERS OR METRES UNLESS OTHERWISE SPECIFIED.
1. ONLY TREES OF 60mm CALIPER AND ABOVE TO RECEIVE STAKE
 2. ALL TREE SUPPORT TIES TO BE MONITORED DURING THE WARRANTY PERIOD TO ENSURE NO BARK DAMAGE OR GIRDLING
 3. ALL SUPPORTS AND STAKES SHALL BE REMOVED AFTER ONE YEAR

2 TYPICAL BIODEGRADABLE SUPPORT & STAKE
L-401 N.T.S.

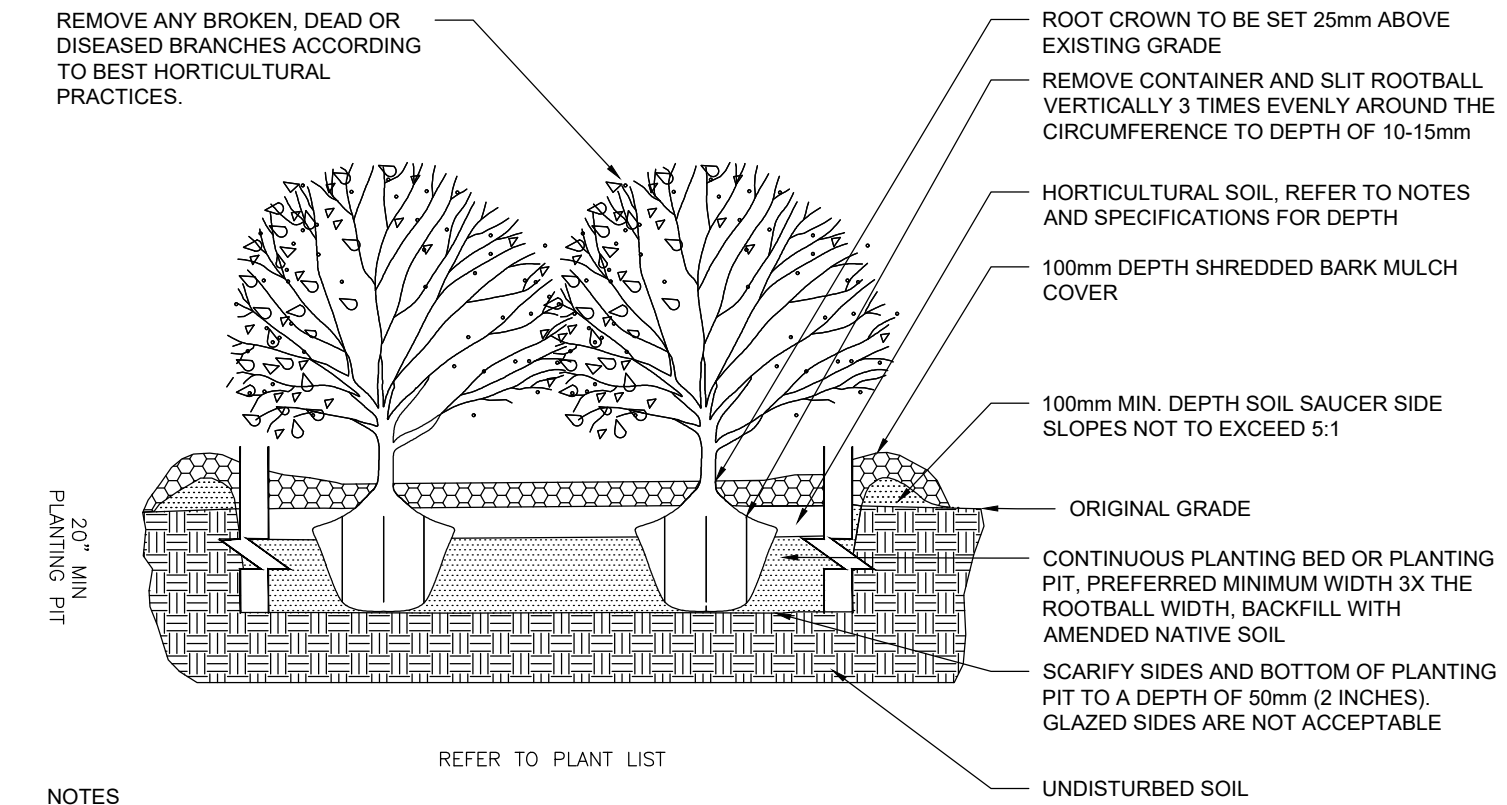

- NOTES:
1. KEEP ROOTBALLS EVENLY MOIST PRIOR TO PLANTING. HEEL IN WITH SOIL OR MULCH IF TO REMAIN ON SITE MORE THAN THREE HOURS. COVER ANY LEAFED-OUT PLANT STOCK WHILE IN TRANSIT OR TEMPORARY STORAGE.
 2. ALL ROOT BALLS ARE TO BE SCARIFIED PRIOR TO SETTING IN GROUND.
 3. PLANT MATERIAL SHALL BE SET PLUMB IN THE CENTRE OF THE PIT AND IN A VERTICAL POSITION IN THE SAME RELATION TO GRADE AS ORIGINALLY GROWN. SITUATE SHRUBS IN PLANTING PIT SO THAT BEST PLANT SIDE IS TOWARD VIEW.
 4. LIGHTLY TAMP SOIL WHEN BACKFILLING TO ELIMINATE AIR POCKETS AND PREVENT SETTLING.
 5. IN AREAS OF HEAVILY COMPACTED SOILS, MAXIMUM OF 1/4 OF PLANTING BED DEPTH CAN BE ABOVE GRADE.
 6. INSTALL RODENT CONTROL MEASURES AS SPECIFIED AND WATER PLANT MATERIAL IMMEDIATELY FOLLOWING PLANTING TO SATURATE GROUND TO ROOT DEPTH.
 7. HEAVILY SHEARED STOCK WILL BE REJECTED.
 8. ALL PLANTING CONTAINERS INCLUDING FIBRE POTS ARE TO BE REMOVED AND DISPOSED OF OFF SITE.

3 SHRUB PLANTING
L-401 N.T.S.

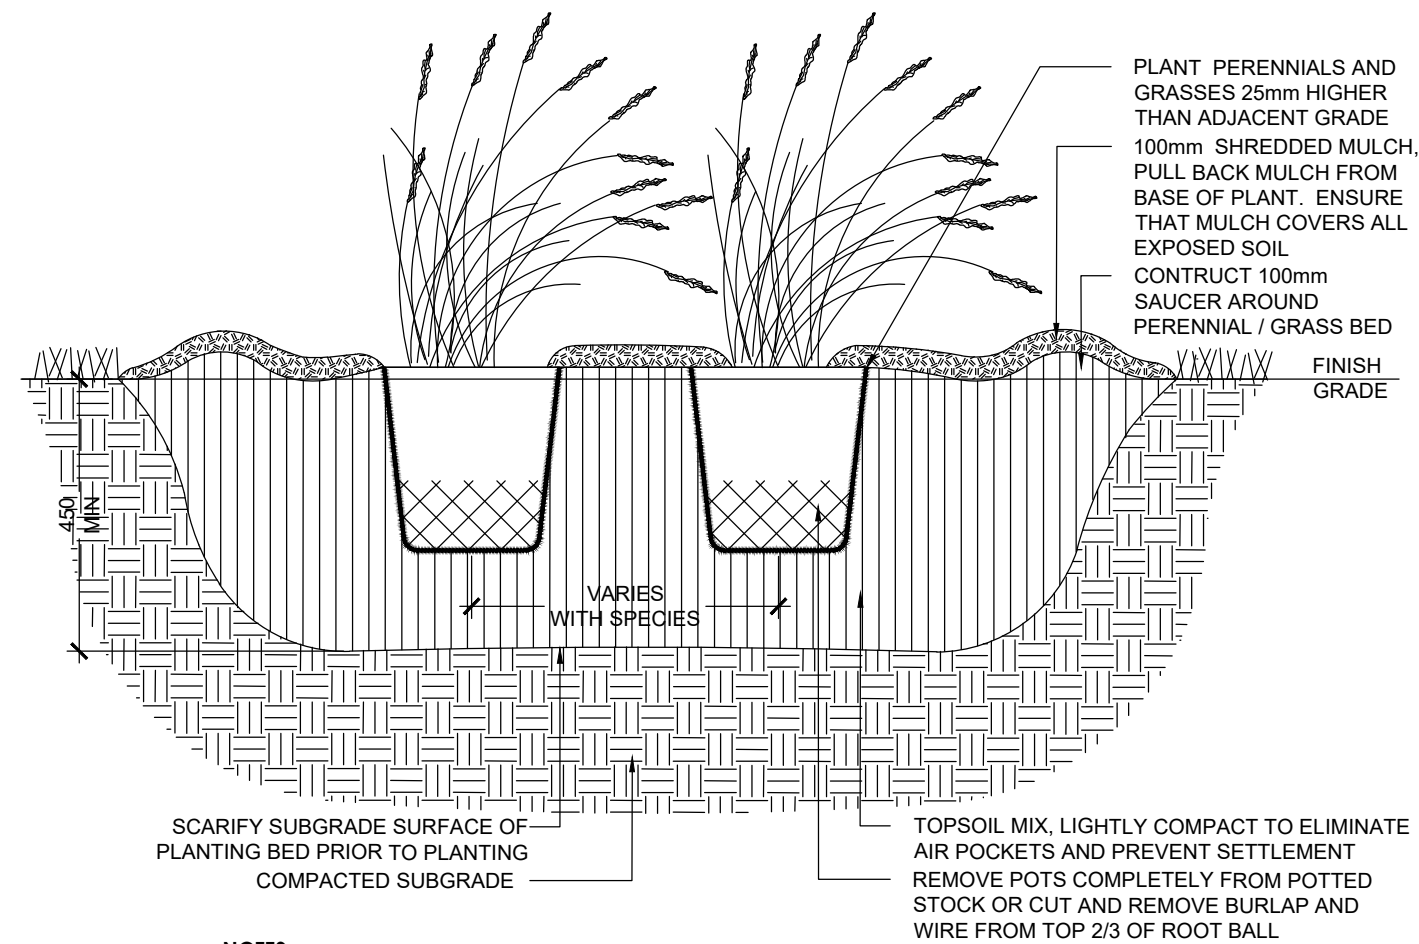

- NOTES:
1. TOPSOIL MIXTURE AND SHREDDED MULCH AS PER SPECIFICATION.
 2. PROVIDE 100mm HIGH EARTH SAUCER AROUND PERENNIAL/GRASS BED.

4 ORNAMENTAL GRASS PLANTING DETAIL
L-401 N.T.S.

DIGITAL DATA DISCLAIMER

BY USING OR REFERENCING THIS DIGITAL DATA, THE RECIPIENT OR THEIR SUB-CONTRACTOR(S) WILL OBLIGE TO THE FOLLOWING TERMS:

- COMPUTER AIDED DRAFTING AND DESIGN (CADD) INFORMATION STORED IN ELECTRONIC FORM MUST NOT BE MODIFIED BY OTHER PARTIES, INTENTIONALLY OR OTHERWISE, WITHOUT NOTICE OR INDICATION OF SAID MODIFICATIONS TO WSP CANADA GROUP LIMITED (WSP).
- WSP RESERVES THE RIGHT TO REMOVE ALL INDICES OF ITS OWNERSHIP AND/OR INVOLVEMENT IN MATERIAL FROM EACH ELECTRONIC MEDIUM NOT HELD IN ITS POSSESSION.
- THIS MATERIAL SHALL NOT BE USED BY ANY UNAUTHORIZED PARTY OR TRANSFERRED TO ANY OTHER PARTY FOR USE IN ANY OTHER PROJECTS, ADDITIONS TO THE CURRENT PROJECT, OR FOR ANY OTHER PURPOSE FOR WHICH THE MATERIAL WAS NOT STRICTLY INTENDED BY WSP WITHOUT OUR EXPRESS WRITTEN PERMISSION.
- ANY UNAUTHORIZED MODIFICATION OR REUSE OF THE MATERIAL SHALL BE AT YOUR SOLE RISK, AND YOU AGREE TO DEFEND, INDEMNIFY, AND HOLD WSP HARMLESS FOR ALL CLAIMS, INJURIES, DAMAGES, LOSSES, EXPENSES, AND ATTORNEYS FEES ARISING OUT OF THE UNAUTHORIZED MODIFICATION OR USE OF THESE MATERIALS.
- WSP ASSUMES NO OBLIGATION OR LIABILITY FOR THE USE OF CADD INFORMATION AND MAKES NO REPRESENTATIONS OR WARRANTIES REGARDING THE COMPLETENESS OR ACCURACY OF THIS CADD INFORMATION.
- THE RECIPIENT UNDERSTANDS THAT THE USE OF ANY PROJECT RELATED DIGITAL DATA CONSTITUTES ACCEPTANCE OF THE ABOVE CONDITIONS.

NO	DATE	DESCRIPTION	BY
6	24-04-18	ISSUED FOR ZBLA AND SPC	TM
5	24-04-10	ISSUED FOR PHASE 3 RE-SUBMISSION	TM
4	24-02-26	ISSUED FOR PHASE 3 RE-SUBMISSION	TM
3	23-12-01	ISSUED FOR SPA	TM
2	23-11-06	ISSUED FOR PRICING PROPOSAL	JC
1	23-10-12	ISSUED FOR CITY PRE-CONSULTATION	JC

wsp Landscape Architecture
2611 Queensview Dr #300,
Ottawa, ON K2B 8K2
t. 613-829-2800
www.wsp.com

CLIENTS:
**UNIVERSITY OF OTTAWA
PCL CONSTRUCTION**

PROJECT TITLE:
**ADVANCED MEDICAL
RESEARCH CENTRE**

SITE ADDRESS:
451 SMYTH ROAD, OTTAWA, ONTARIO

DRAWING TITLE:
LANDSCAPE DETAILS - PLANTING

STAMP: **FOR CONSTRUCTION**

STAMP: **ASSOCIATION OF LANDSCAPE ARCHITECTS
ALISA H. LUMBY
MEMBER**

DESIGNED	JC	DRAWN	JC	CHECKED	AL
SCALE	N.T.S.	DATE	NOVEMBER 2023		
PROJECT NUMBER	CA0009956.0165-CA		DWG. NUMBER	L-401	