



GENERAL NOTES
DO NOT SCALE DRAWINGS
CONTRACTOR TO VERIFY ALL DIMENSIONS & CONDITIONS
AND REPORT ANY DISCREPANCIES.

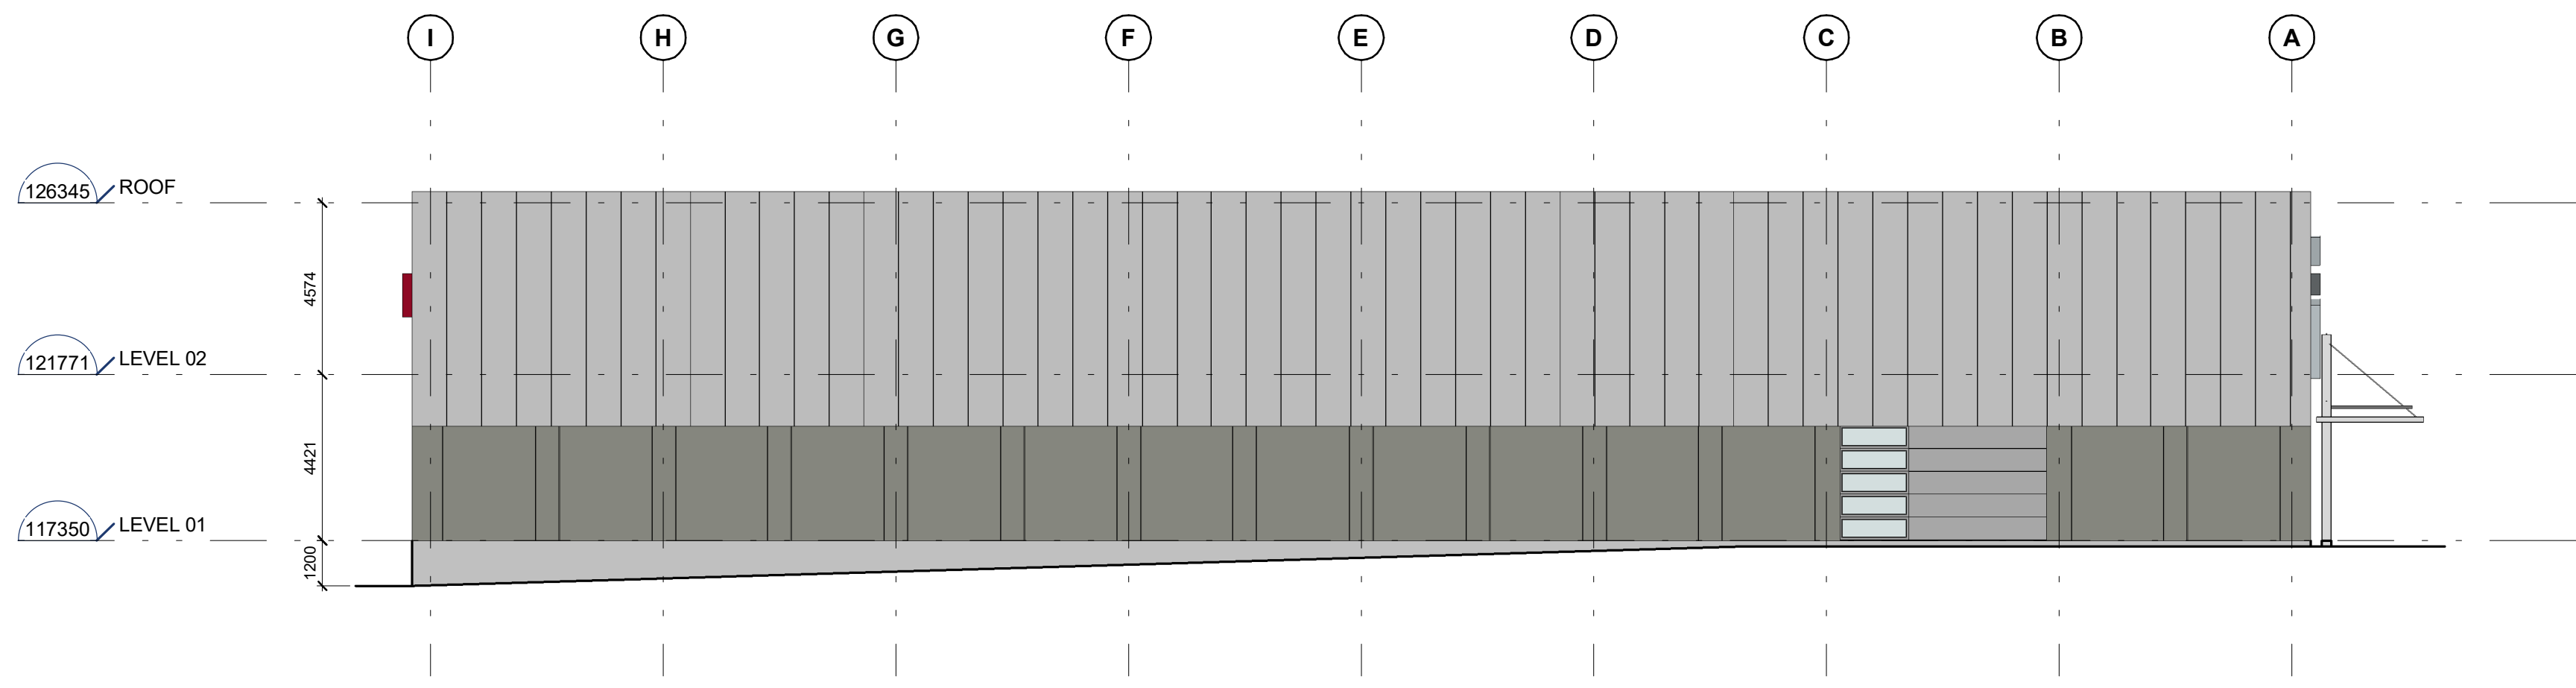

B1
A401 **ELEVATION - EAST FACADE**
1:150

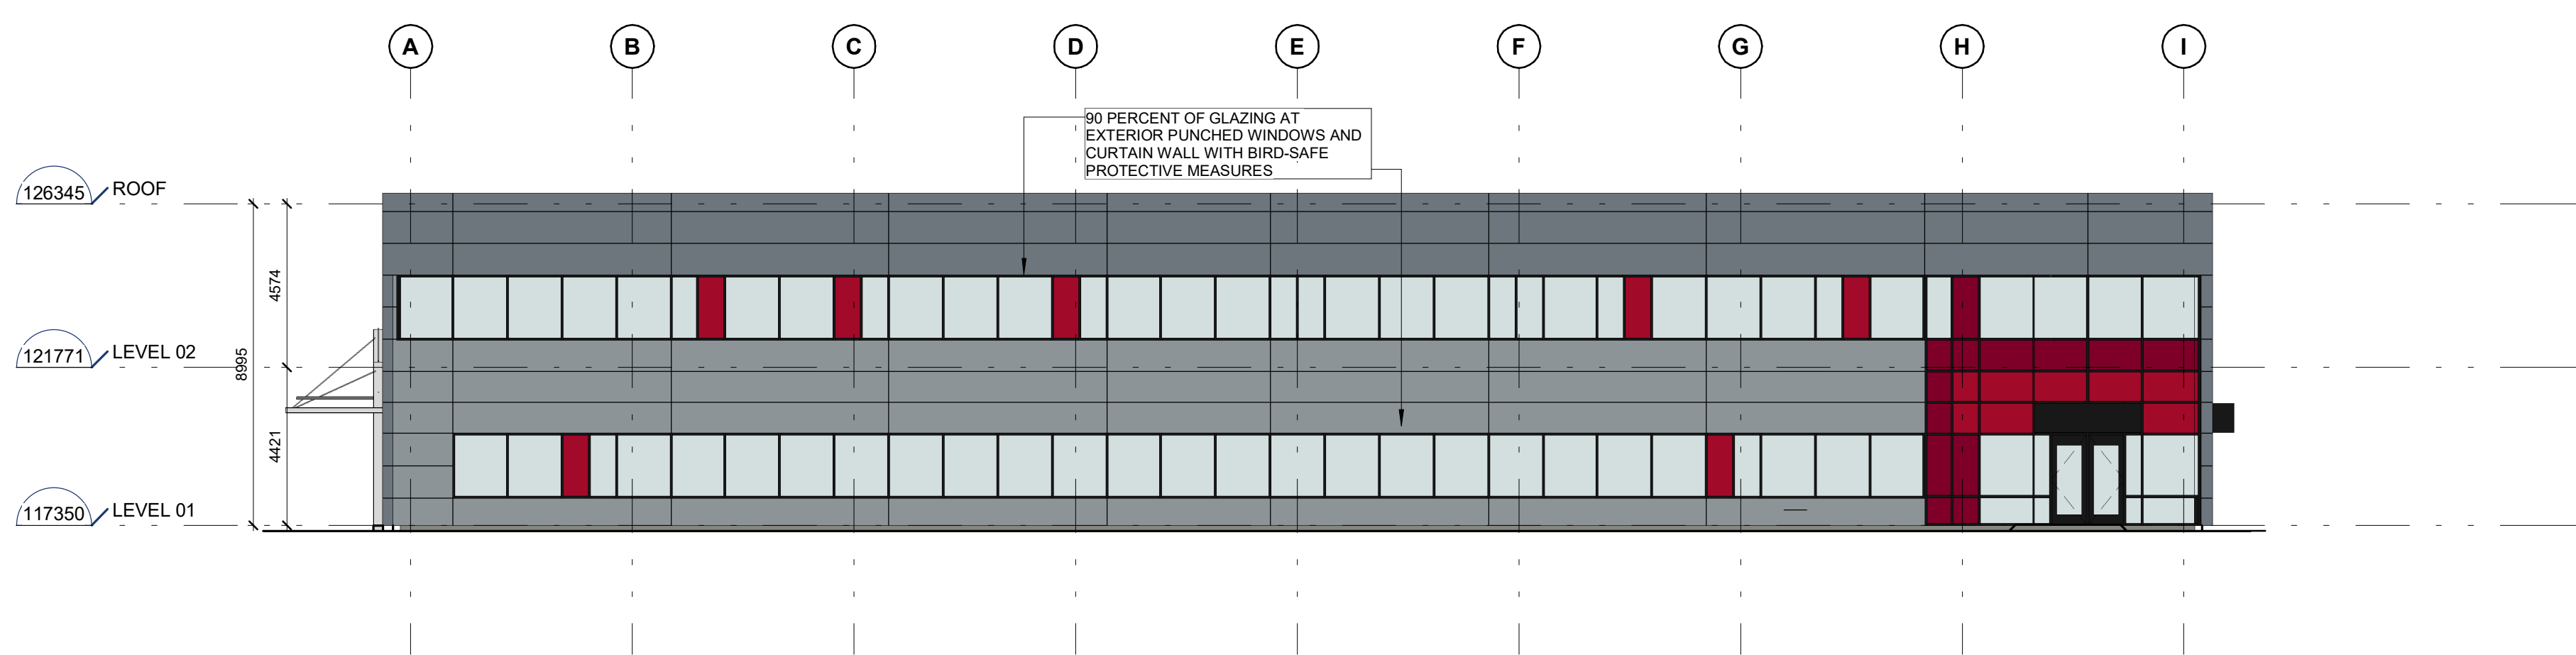

A1
A401 **ELEVATION - WEST FACADE**
1:150

3	2024-02-29	ISSUED FOR PHASE 3 SPA
2	2024-01-11	ISSUED FOR SPA
1	2023-12-01	ISSUED FOR OIAA REVIEW

No.	DATE	DESCRIPTION
-----	------	-------------

REVISIONS

PROJECT

CANADIAN NORTH YOW HQ

**OFFICE HQ & CARGO
FACILITY**

145 Thad Johnson Pvt,
Ottawa, ON K1V 0R4

IDEA # 23566 CLIENT #

SHEET NAME


**BUILDING ELEVATIONS -
EAST WEST**

DATE 2023-12-01 SCALE AS NOTED.


CHECKED BY DRAWN BY

SHEET No.


A401

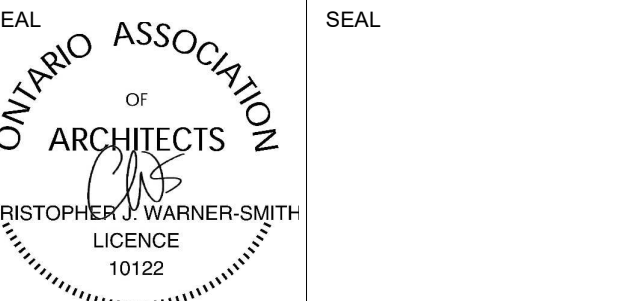

GENERAL NOTES
DO NOT SCALE DRAWINGS
CONTRACTOR TO VERIFY ALL DIMENSIONS & CONDITIONS
AND REPORT ANY DISCREPANCIES.

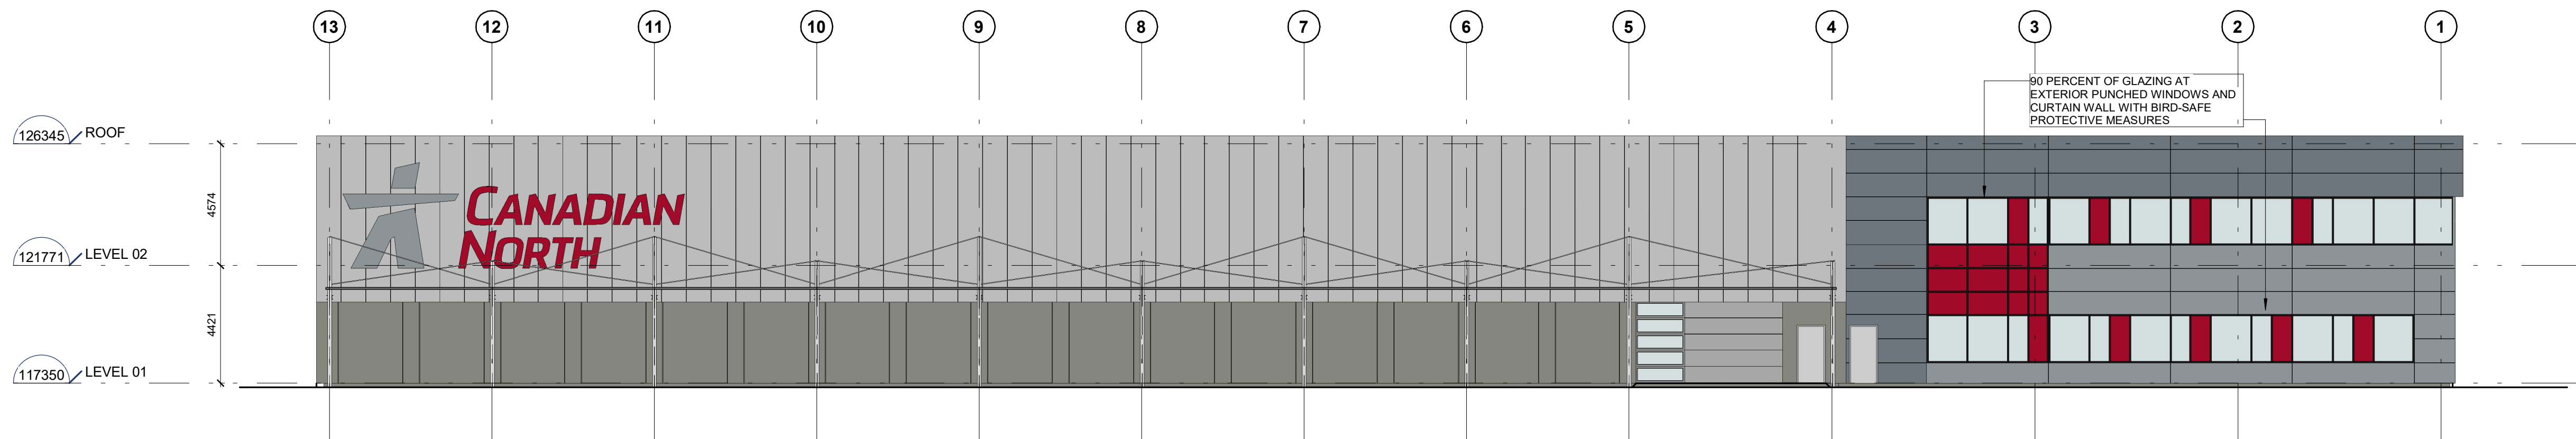

B1
A402 ELEVATION - NORTH FACADE
1:150

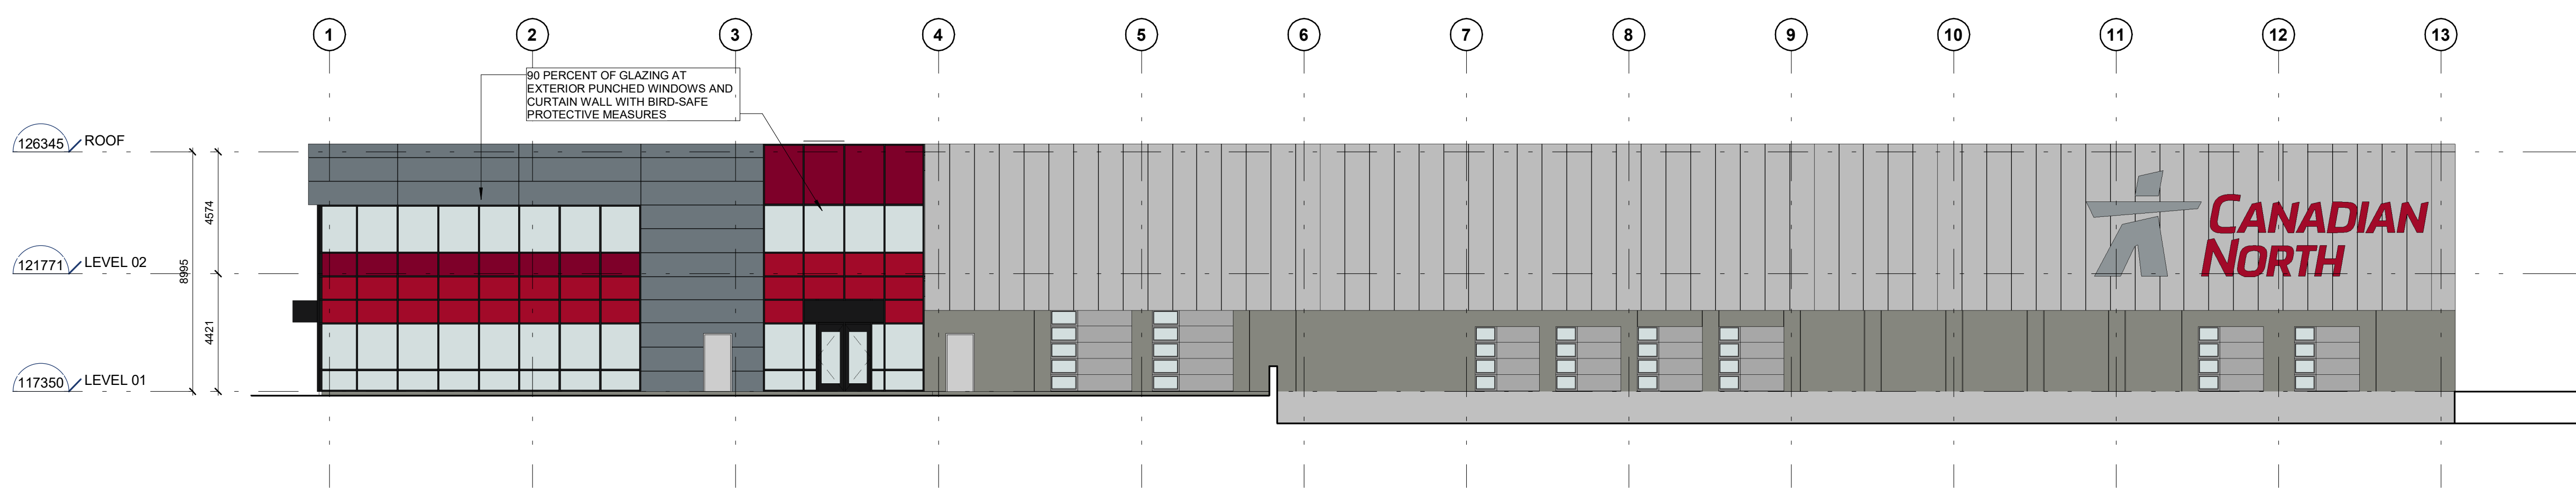

A1
A402 ELEVATION - SOUTH FACADE
1:150

3	2024-02-29	ISSUED FOR PHASE 3 SPA
2	2024-01-11	ISSUED FOR SPA
1	2023-12-01	ISSUED FOR OIAA REVIEW

No.	DATE	DESCRIPTION
-----	------	-------------

REVISIONS

PROJECT

CANADIAN NORTH YOW HQ

OFFICE HQ & CARGO FACILITY

145 Thad Johnson Pvt,
Ottawa, ON K1V 0R4

IDEA # 23566 CLIENT #

SHEET NAME

BUILDING ELEVATIONS - NORTH SOUTH

DATE 2023-12-01 SCALE AS NOTED.

CHECKED BY DRAWN BY

SHEET No.