
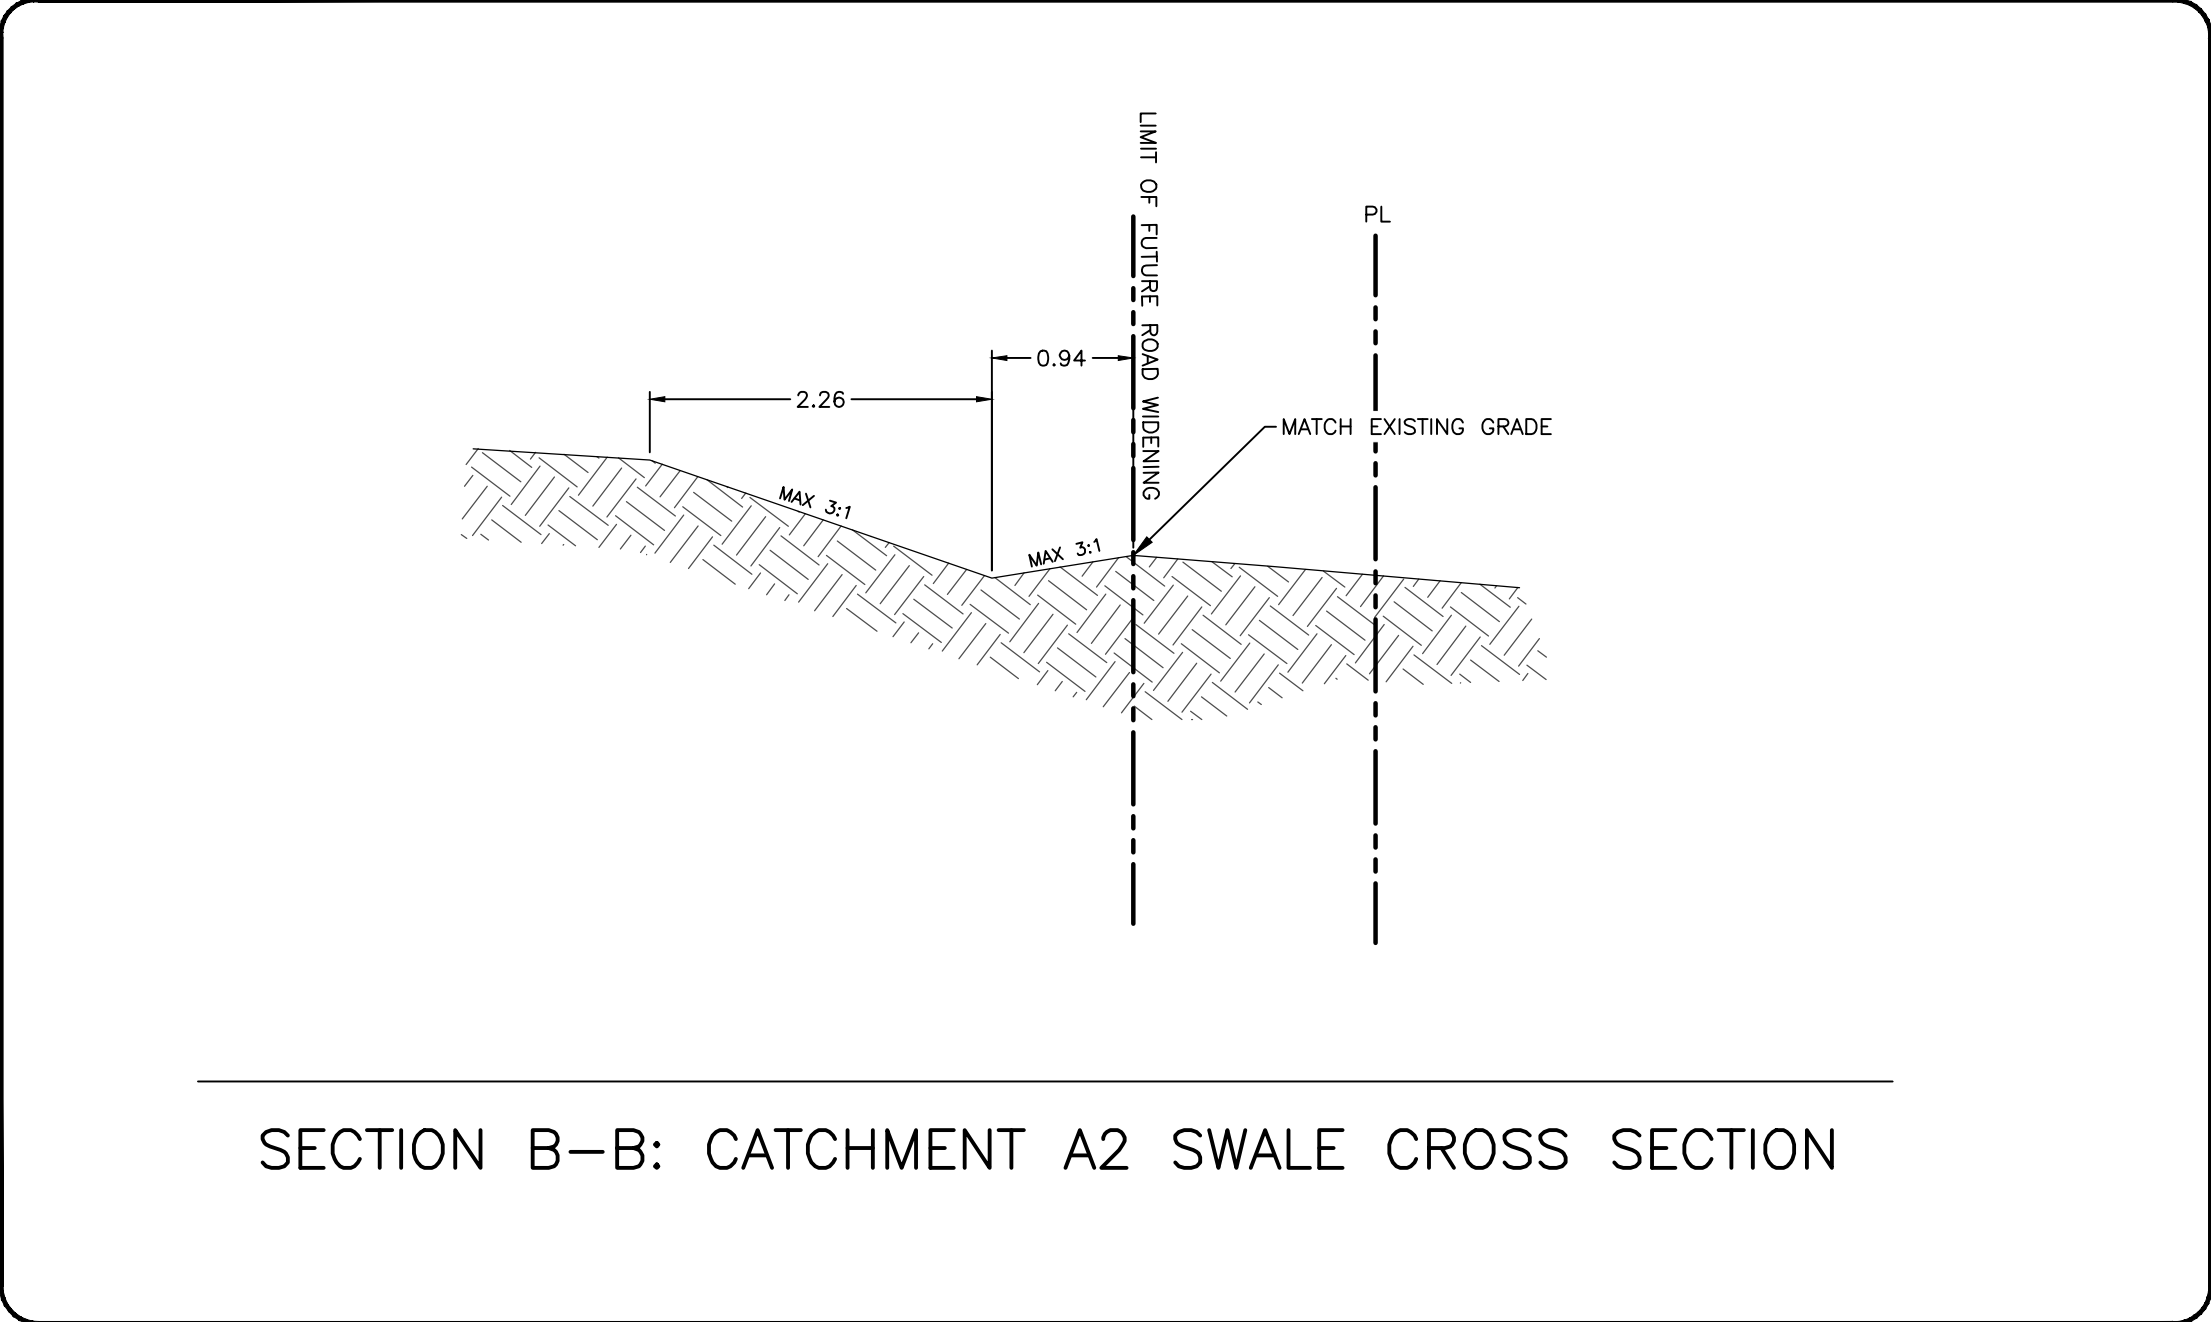


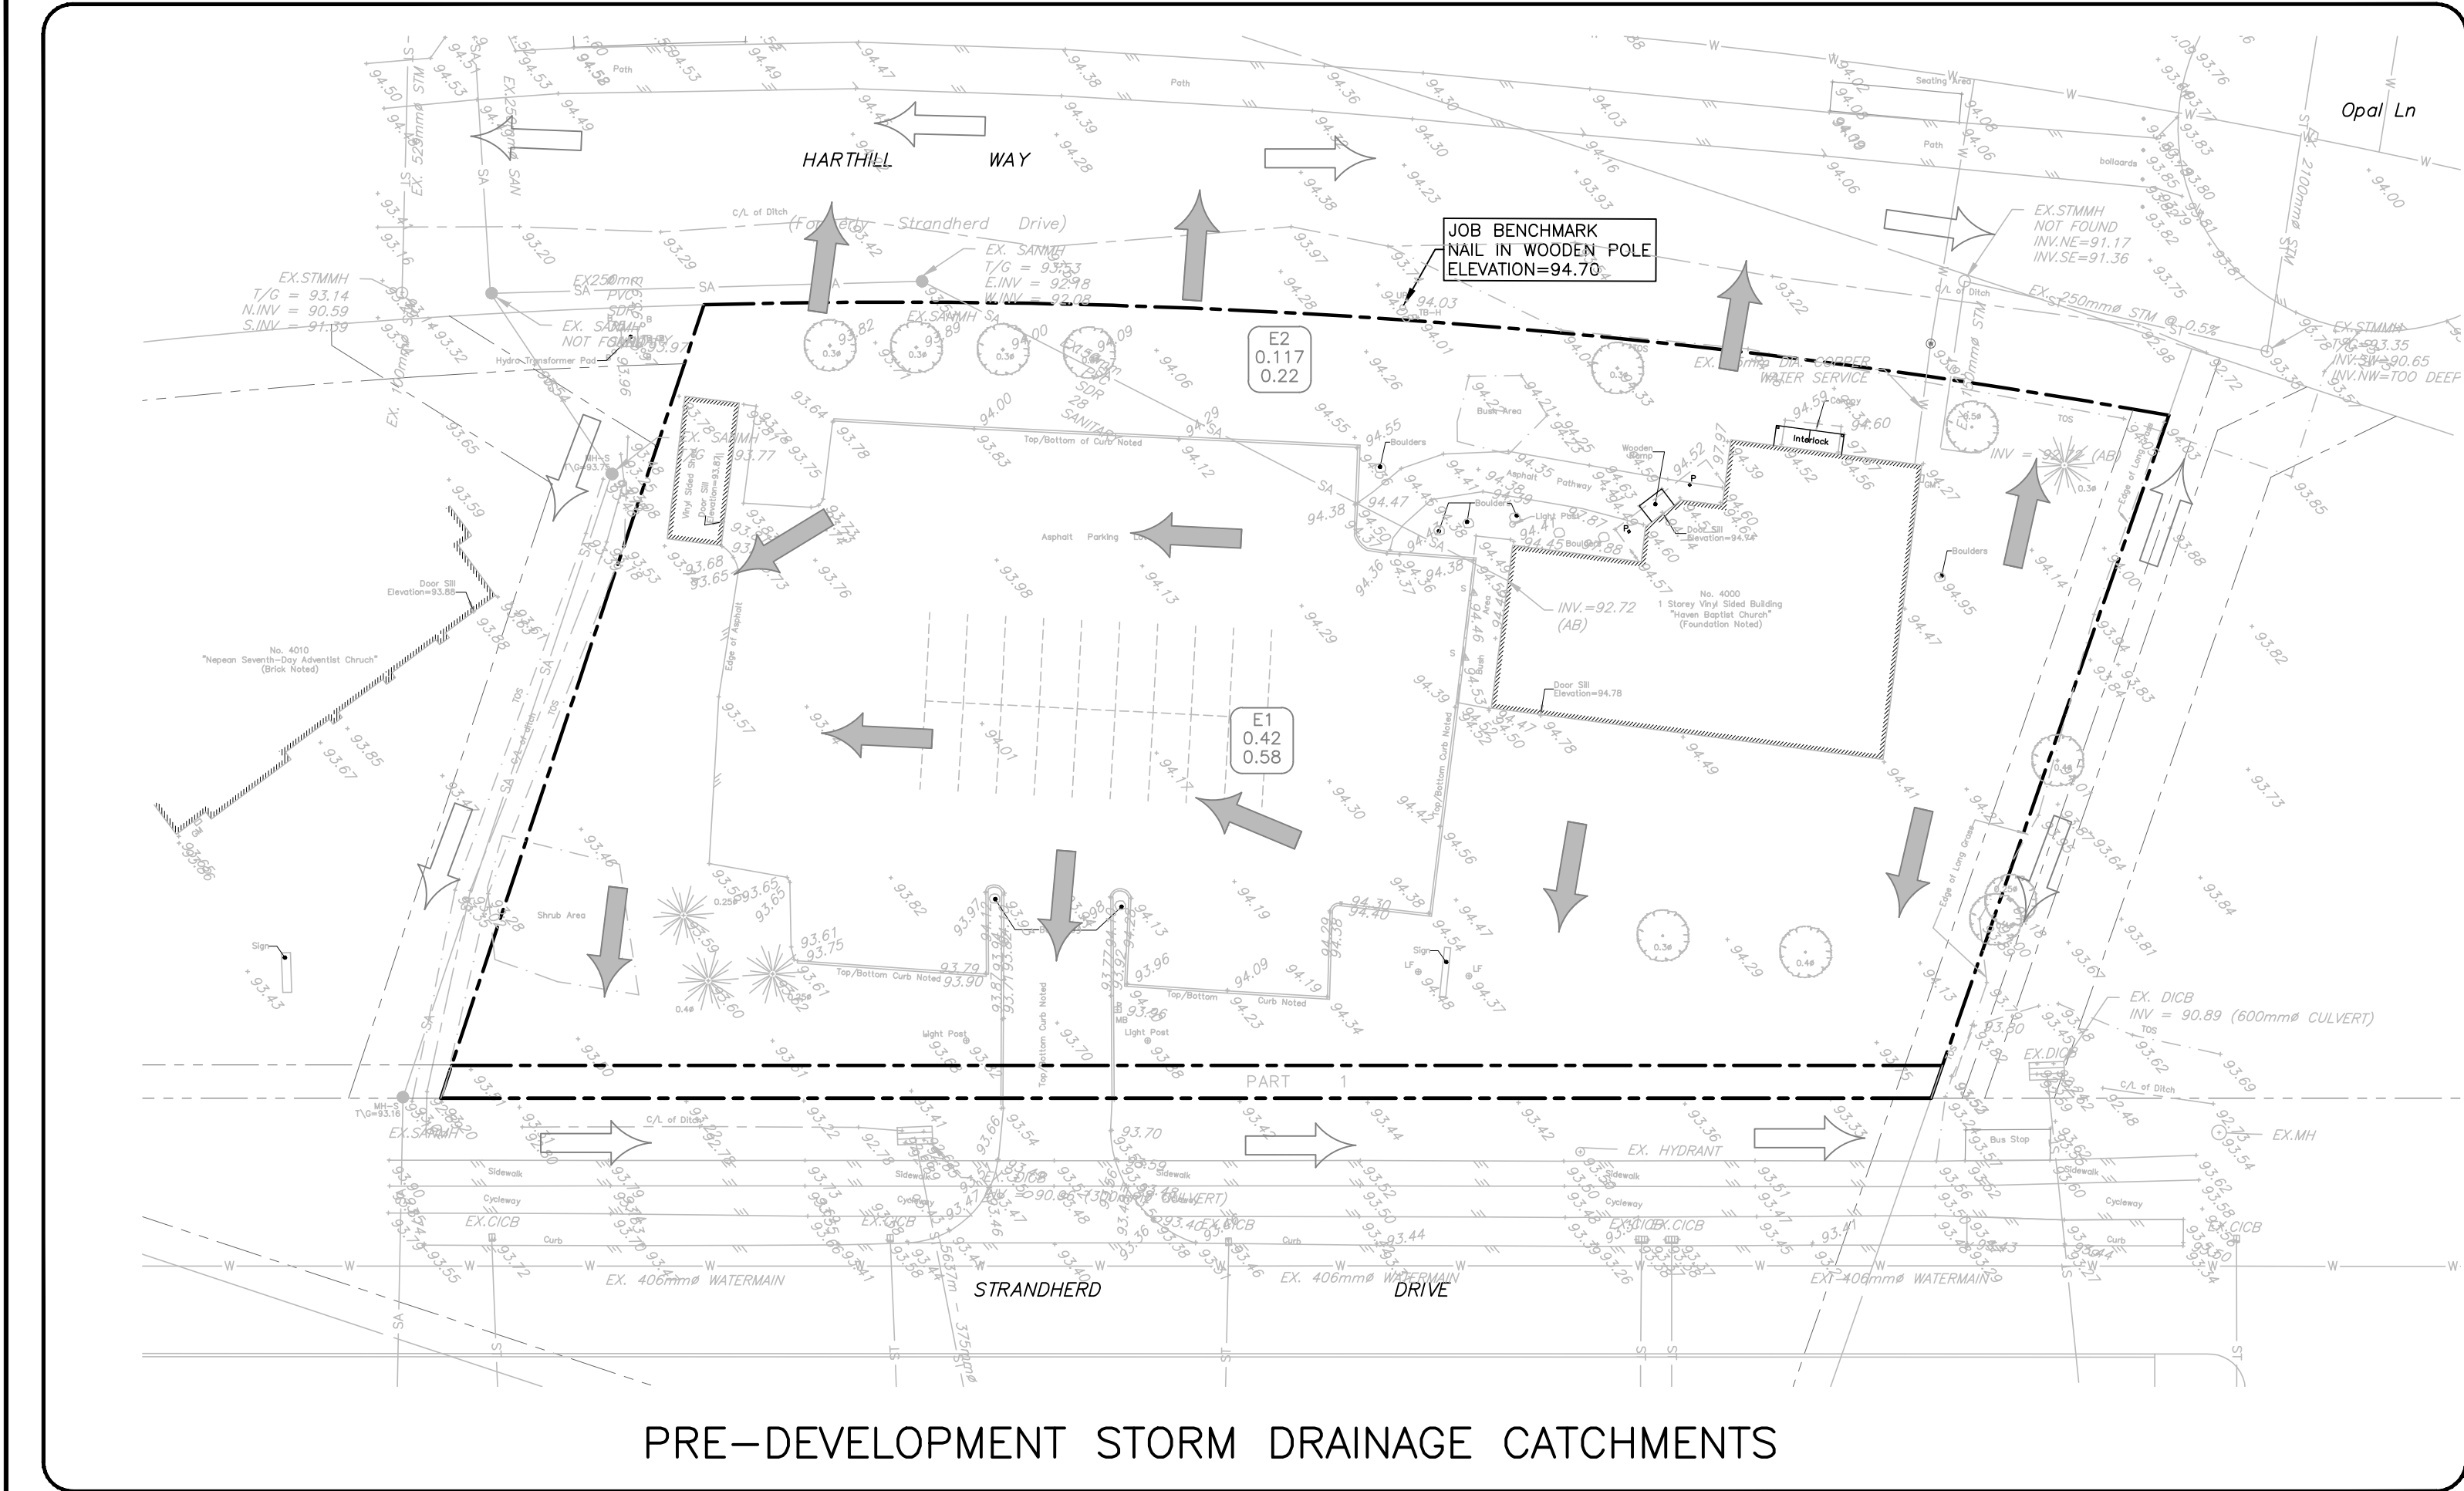



KEY PLAN

LEGEND

- PROPERTY LINE
- PRE-DEV ONSITE OVERLAND FLOW ROUTE
- PRE-DEV EXTERNAL OVERLAND FLOW ROUTE
- PRE-DEV CATCHMENT INFO
AREA NO
AREA IN HECTARES
RUNOFF COEFFICIENT
- PRE-DEV CATCHMENT AREA
- POST-DEV ONSITE OVERLAND FLOW ROUTE
- POST-DEV EXTERNAL OVERLAND FLOW ROUTE
- POST-DEV CATCHMENT INFO
AREA NO
AREA IN HECTARES
RUNOFF COEFFICIENT
- POST-DEV CATCHMENT AREA
- MAX. PONDING LIMIT


APPROVED
By Lily Xu at 3:27 pm, Apr 17, 2025

LILY XU, MCIP, RPP
MANAGER, DEVELOPMENT REVIEW SOUTH
PLANNING, DEVELOPMENT, AND BUILDING SERVICES
DEPARTMENT, CITY OF OTTAWA

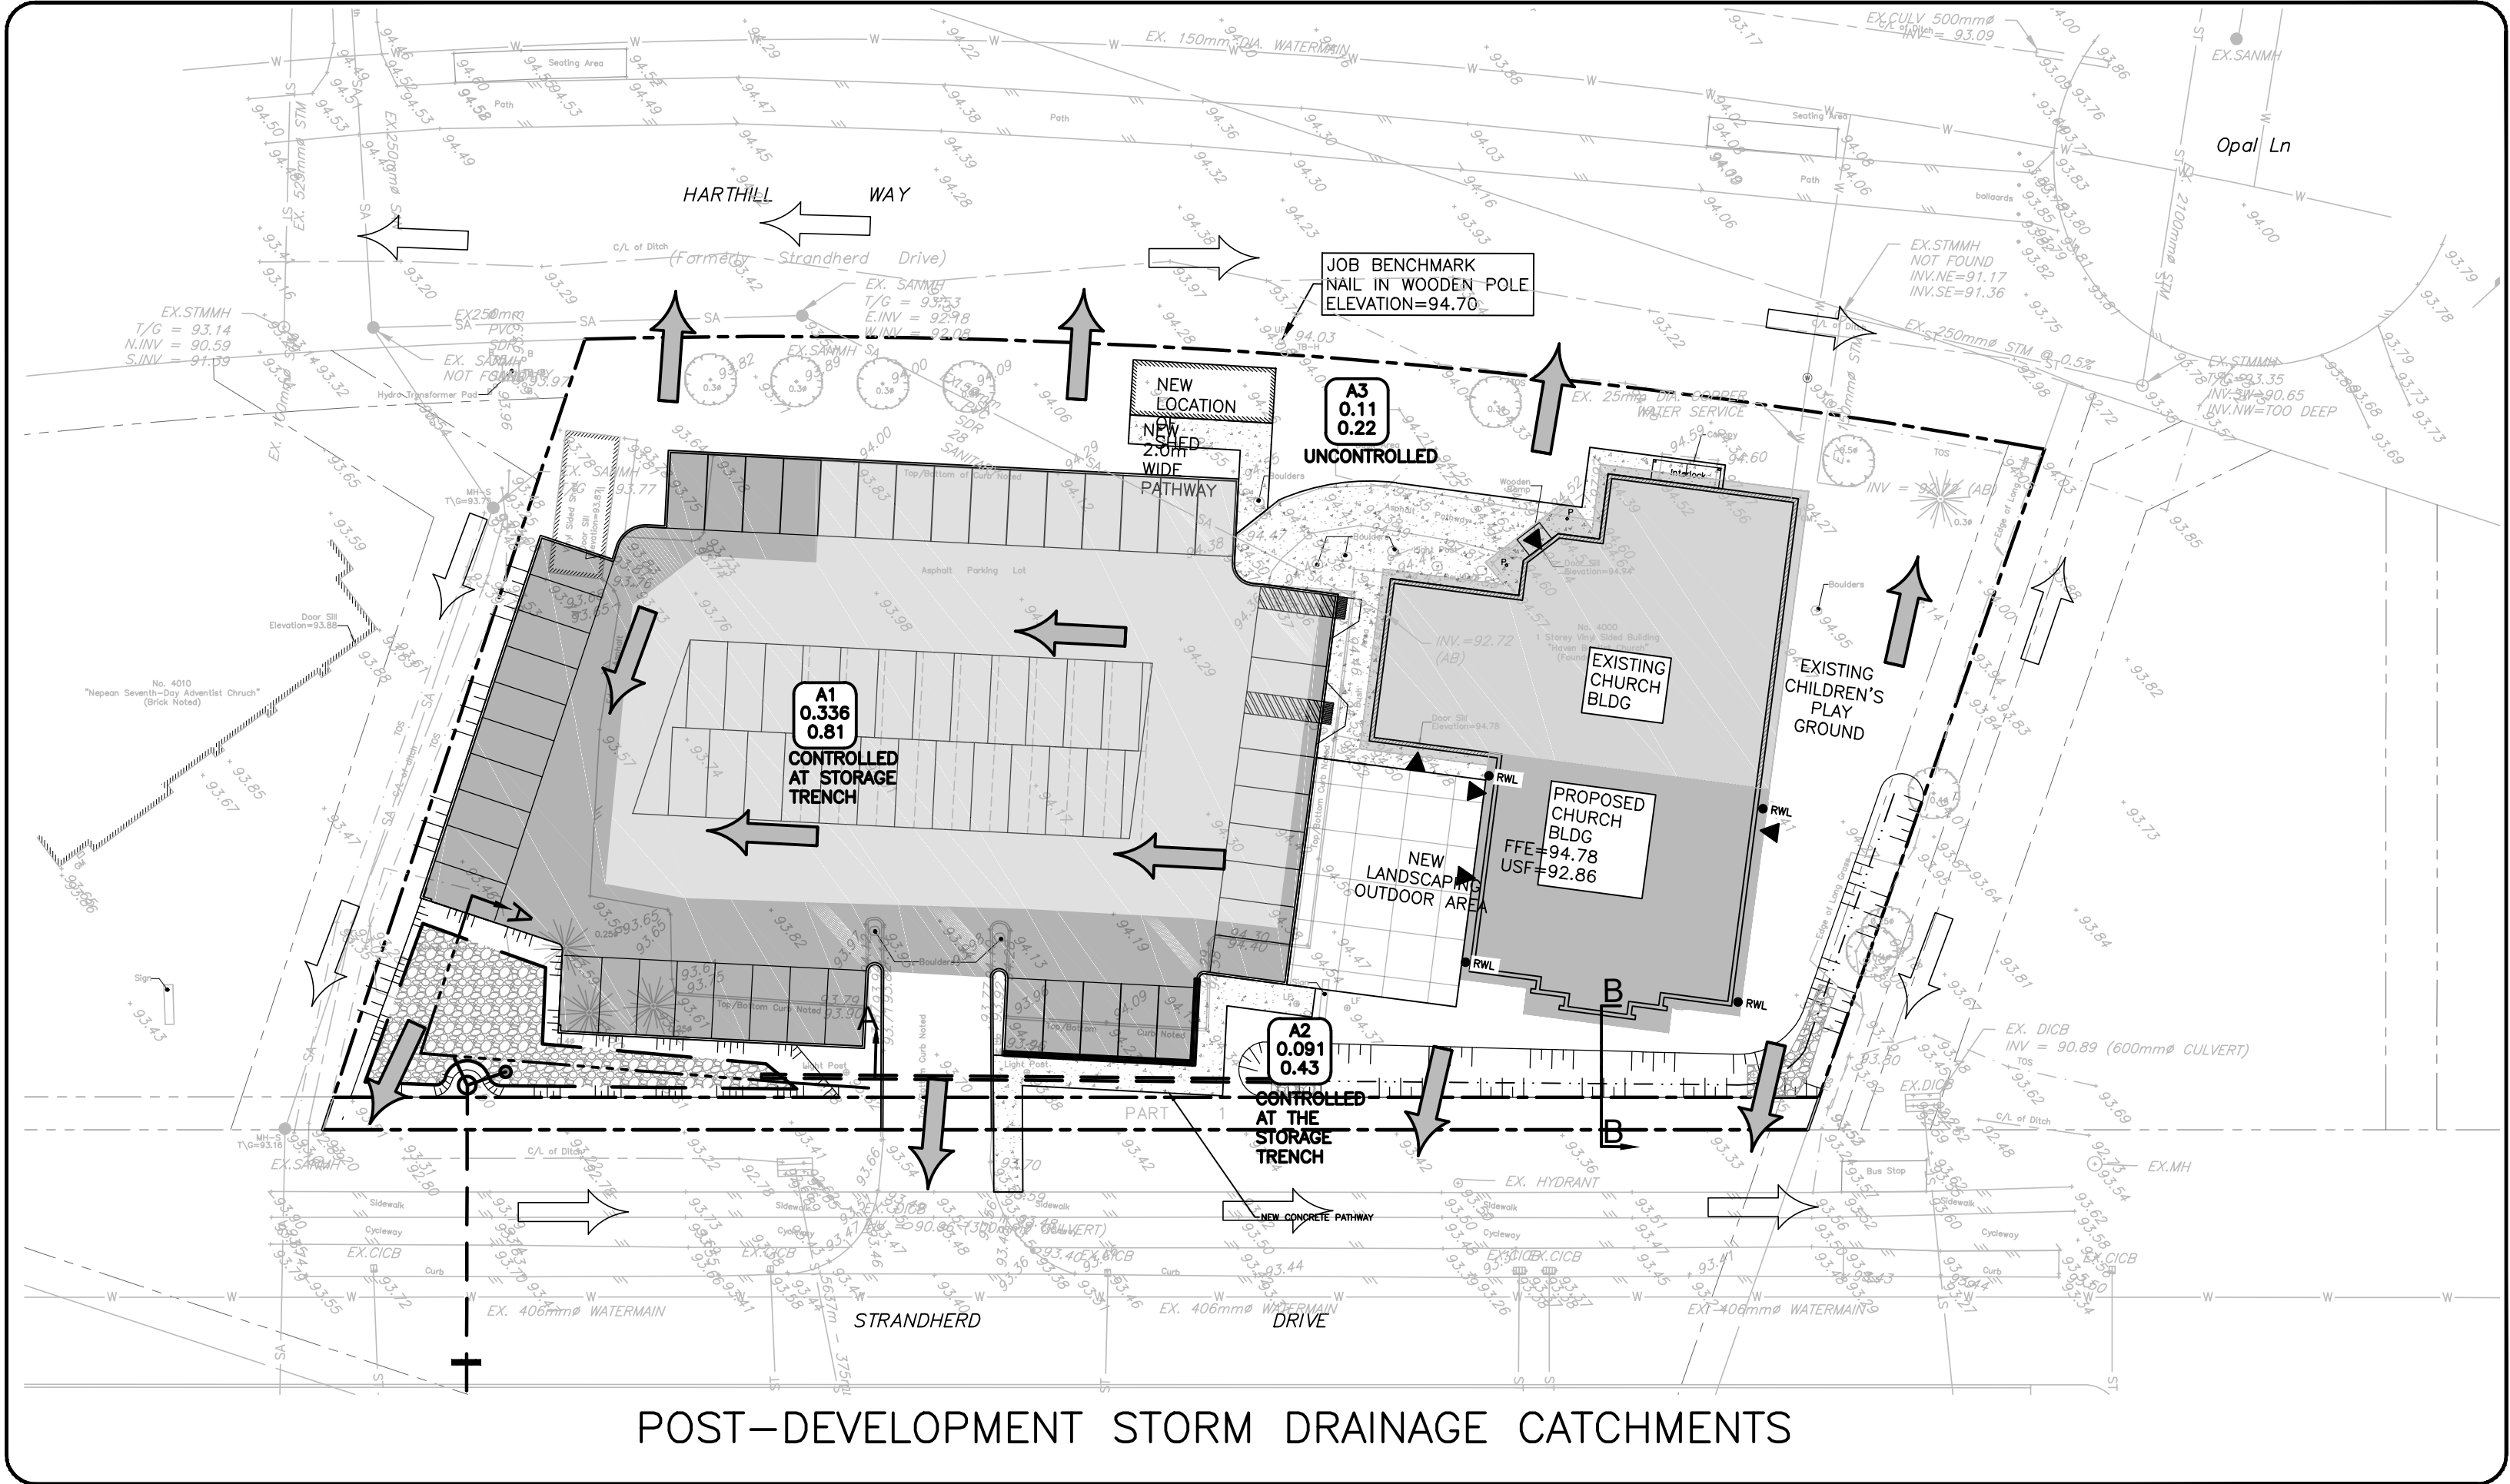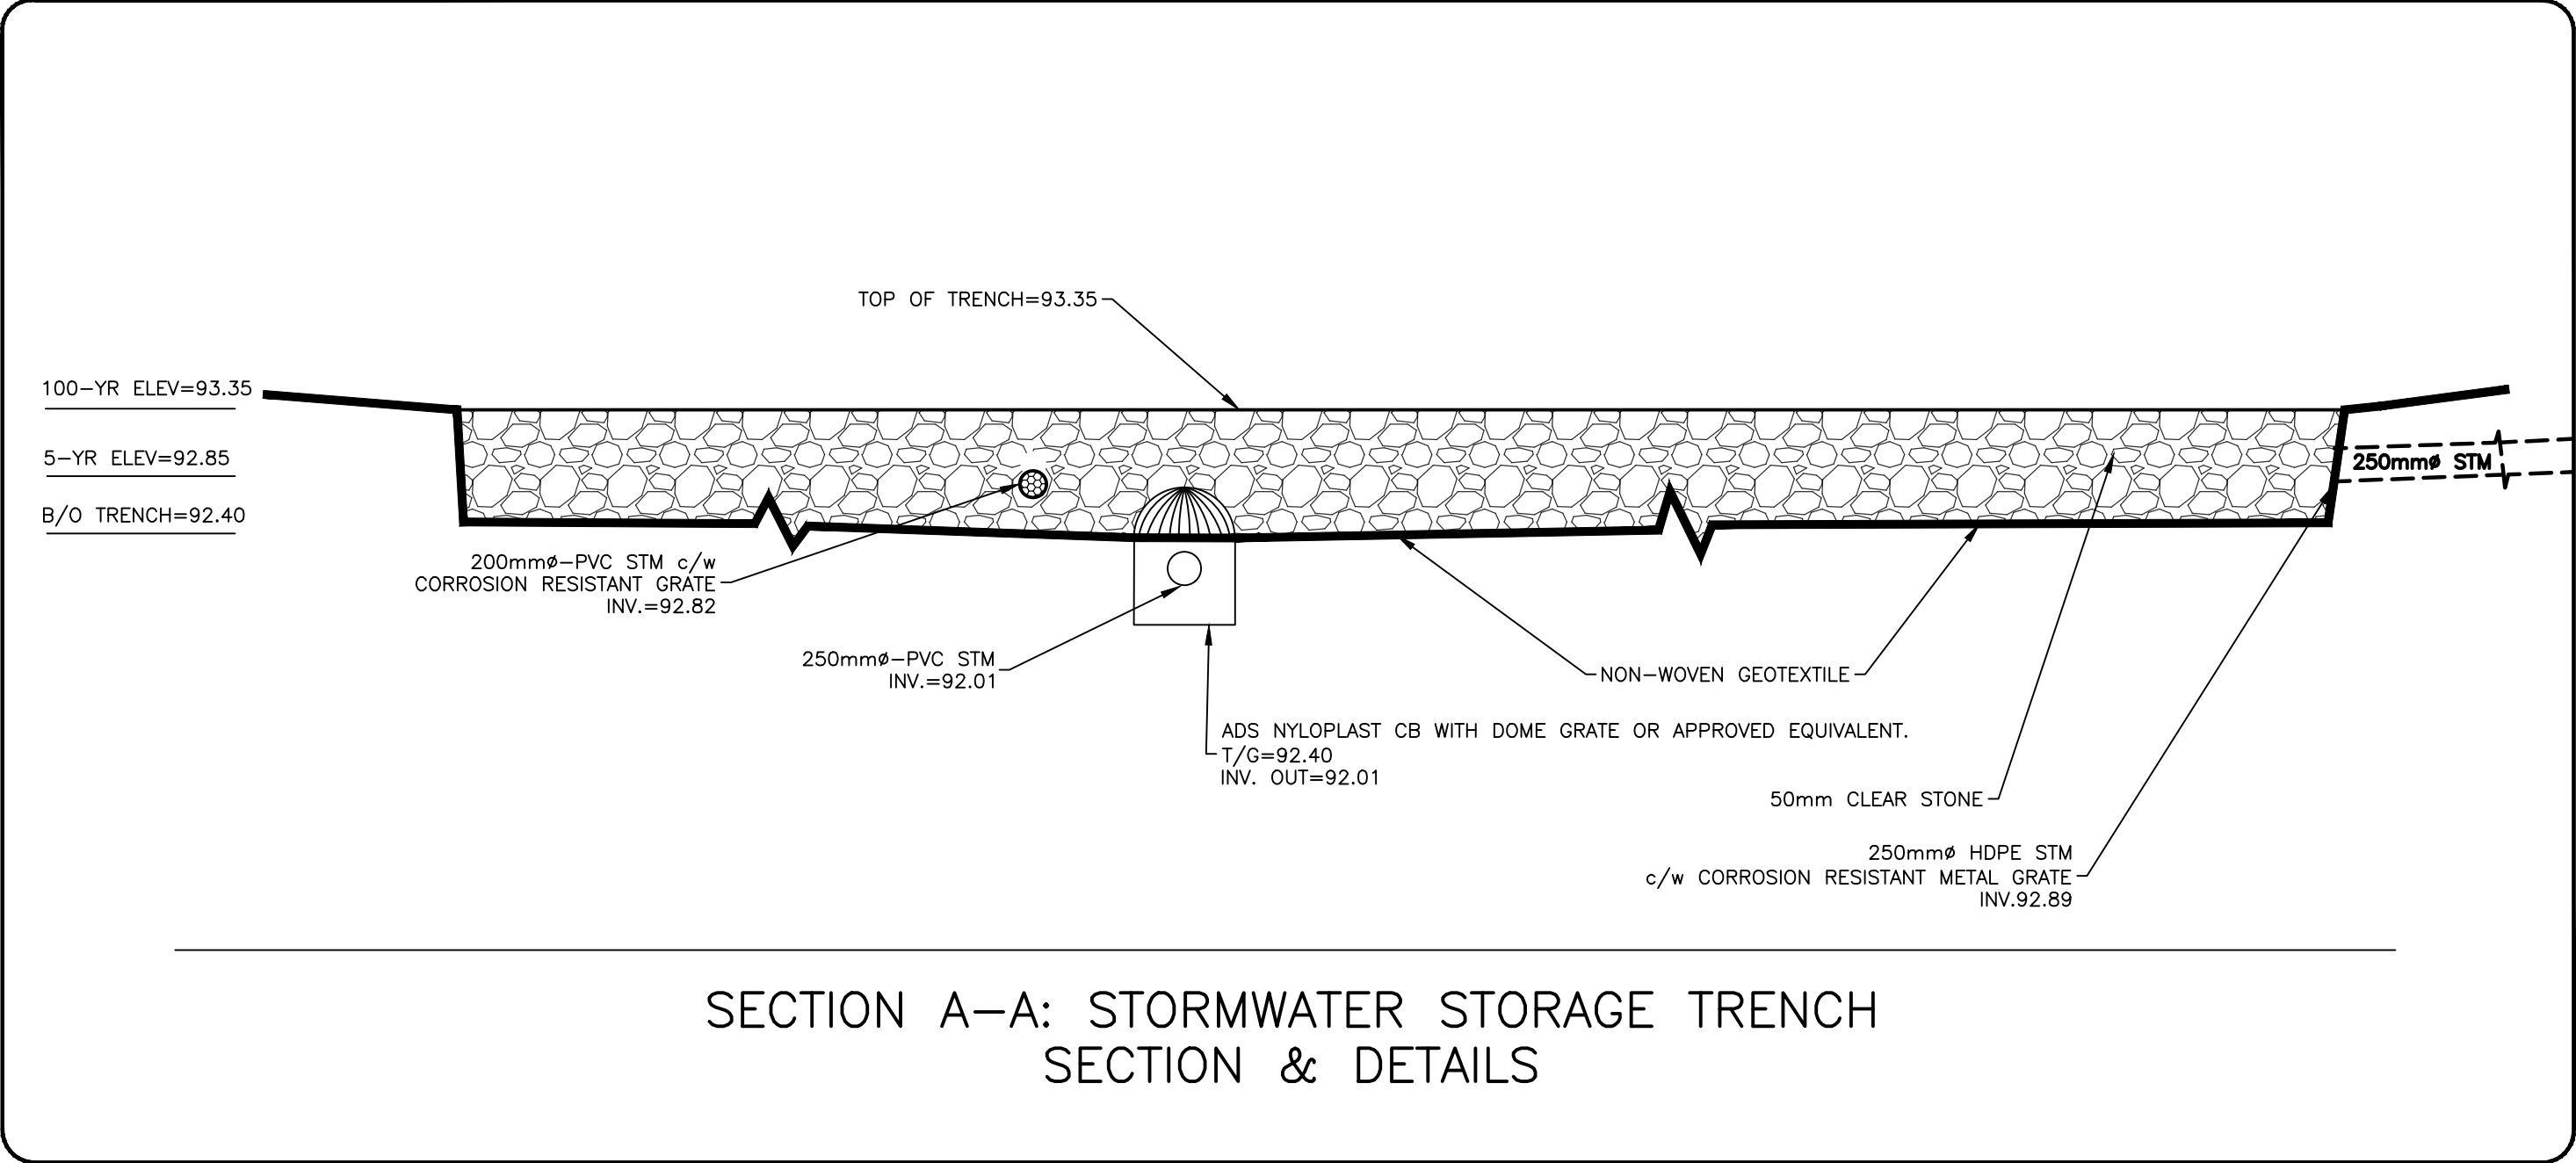

CAUTION
THE POSITION OF ALL POLE LINES, CONDUITS, WATERMANS, SEWERS AND OTHER UNDERGROUND AND OVERGROUND UTILITIES AND STRUCTURES IS NOT NECESSARILY SHOWN ON THE CONTRACT DRAWINGS, AND WHERE SHOWN, THE ACCURACY OF THE POSITION OF SUCH UTILITIES AND STRUCTURES IS NOT GUARANTEED. BEFORE STARTING WORK, DETERMINE THE EXACT LOCATION OF ALL SUCH UTILITIES AND STRUCTURES AND ASSUME ALL LIABILITY FOR DAMAGE TO THEM.

REV	REVISION DESCRIPTION	DATE	BY	APPD
5	REVISED PER CITY COMMENTS	14/04/25	AGJ	AJ
4	RE-ISSUED FOR SPA	05/02/25	AJ	AJ
3	RE-ISSUED FOR SPA	01/04/24	AJ	AJ
2	RE-ISSUED FOR SPA	11/01/24	AJ	AA
1	ISSUED FOR SPA	26/07/23	AJ	AA

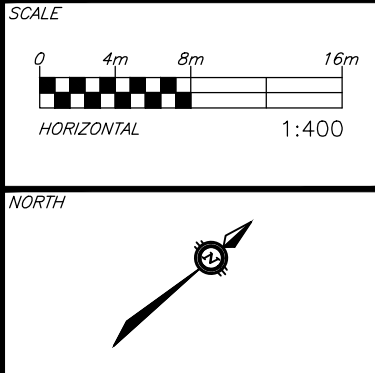

DESIGNED BY

REVIEWED BY

CLIENT
HAVEN BAPTIST CHURCH
4000 STRANDHERD DRIVE
OTTAWA, ON. K2J 4R8

BASEPLAN	AJ
DESIGN	AJ
CHECKED	AA
CAD	AJ
PROJECT MANAGER	AA
APPROVED	AA

PROJECT
HAVEN BAPTIST CHURCH
4000 STRANDHERD Drive
OTTAWA, ONTARIO.

**PRE-DEV AND POST-DEV
STORM DRAINAGE AREA PLAN**

PROJECT No.
OTT-22029363-NO
SURVEY BY
ADV
SURVEY DATE
DEC 10, 2018
DRAWING No.
C400