


**LEGEND**

FFL	FIRST FLOOR ELEVATION
TOP	TOP OF FOUNDATION
BFL	BASEMENT FLOOR ELEVATION
USF	UNDERSIDE OF FOOTING
---	PROPERTY LINE
CB	CATCH BASIN
MH	STORM MANHOLE
CB/MH	CATCH BASIN/MANHOLE
MH	SANITARY MANHOLE
FH	FIRE HYDRANT
CS	CURB STOP & STANDPOST
VB	VALVE & VALVE BOX
(M)	WATER METER
(R)	REMOTE WATER METER
DS	DOWNSPOUT
SAN	SANITARY SEWER
ST	STORM SEWER
WS/WM	WATER SERVICE/WATERMAIN
SPL	SPRINGLINE OF PIPE
INV	INVERT OF PIPE

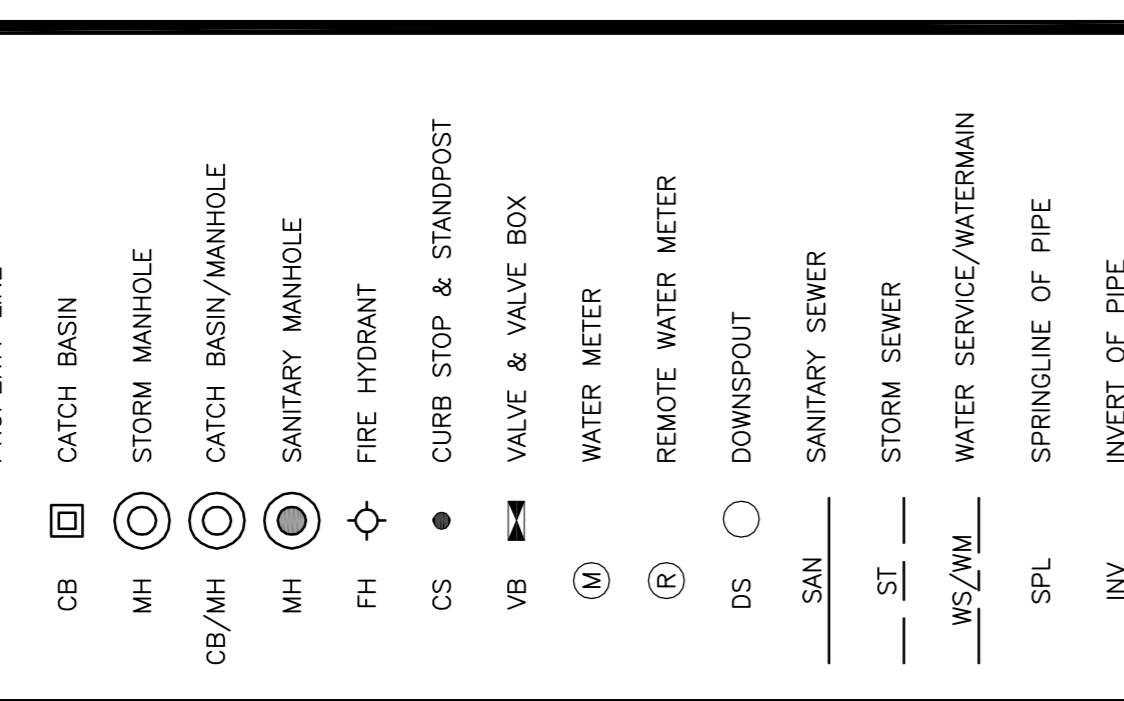

No.	DATE	REVISION
4	SEP 12-24	ISSUED FOR APPROVAL
3	SEP 11-24	ISSUED FOR COORDINATION (CONC BLOCK FON)
2	MAY 6-24	ISSUED FOR APPROVAL
1	MAY 2-24	ISSUED FOR COORDINATION

**D. B. GRAY ENGINEERING INC.**  
 Professional Engineer - Ontario  
 700 Long Point Circle  
 Ottawa, Ontario  
 613-425-8044  
 d.gray@dbgrayengineering.com

**STACKED TOWNS**  
 BUILDING A - 20 UNITS  
 BUILDING B - 24 UNITS  
 2506 INNES ROAD  
 OTTAWA, ONTARIO

**SERVICING PLAN (WATERMAIN)**

Engineer's Seal  
 D.B. GRAY  
 SEP 12-24  
 LICENSED PROFESSIONAL ENGINEER  
 CIVIL  
 ONTARIO  
 NOT VALID UNLESS SIGNED & DATED

Drawn: D.B.G.  
 H. Scale: 1:200  
 V. Scale: 1:20  
 Date: Dec 20-24  
 Job No.: 23087

Drawing No.: **C-2**  
 of **10**

REFER TO NOTES & SCHEDULES ON DRAWINGS C-6 & C-7 & C-8