


CONSTRUCT WATER SERVICE AS A SINGLE RUN OF PIPE WITH NO JOINTS OR FITTINGS BETWEEN THE WATERMAIN AND THE CURB STOP AND BETWEEN THE CURB STOP AND THE INSIDE FACE OF THE BUILDING

LEGEND

| | |
|-------|--------------------------|
| FFL | FIRST FLOOR ELEVATION |
| TOF | TOP OF FOUNDATION |
| BFL | BASEMENT FLOOR ELEVATION |
| USF | UNDERSIDE OF FOOTING |
| --- | PROPERTY LINE |
| CB | CATCH BASIN |
| MH | STORM MANHOLE |
| CB/MH | CATCH BASIN/MANHOLE |
| MH | SANITARY MANHOLE |
| FH | FIRE HYDRANT |
| CS | CURB STOP & STANDPOST |
| VB | VALVE & VALVE BOX |
| M | WATER METER |
| R | REMOTE WATER METER |
| DS | DOWNSPOUT |
| SAN | SANITARY SEWER |
| ST | STORM SEWER |
| WS/WM | WATER SERVICE/WATERMAIN |
| SPL | SPRINGLINE OF PIPE |
| INV | INVERT OF PIPE |

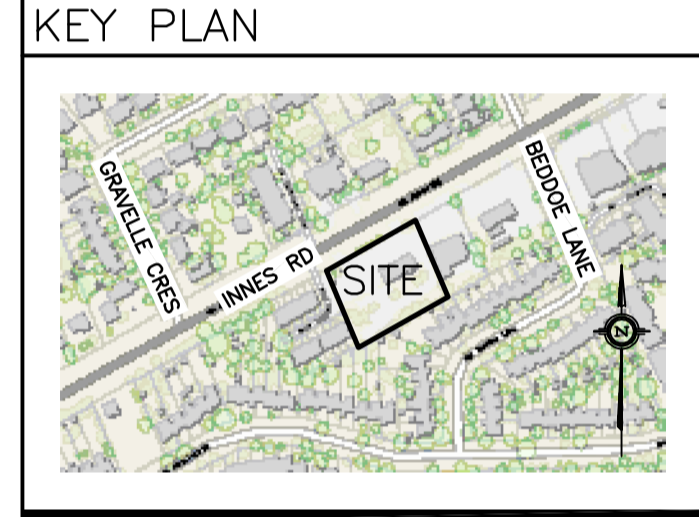

| No. | DATE | REVISION |
|-----|----------|-------------------------|
| 2 | MAY 6-24 | ISSUED FOR APPROVAL |
| 1 | MAY 2-24 | ISSUED FOR COORDINATION |

D. B. GRAY ENGINEERING INC.
 Stormwater Management - Grading & Drainage - Storm & Sanitary Sewers - Watermain
 700 Long Point Circle 613-425-8044
 Ottawa, Ontario d.gray@dbgrayengineering.com

Project
STACKED TOWNS
 BUILDING A - 20 UNITS
 BUILDING B - 24 UNITS
 2506 INNES ROAD
 OTTAWA, ONTARIO

Drawing Title
SERVICING PLAN
 (WATERMAIN)

Engineer's Seal

 NOT VALID UNLESS SIGNED & DATED

Drawn D.B.G.
 H. Scale 1:200
 V. Scale
 Date Dec 20-24
 Job No. 23087

Drawing No.
C-2
 of 10

REFER TO NOTES & SCHEDULES
 ON DRAWINGS C-6 & C-7 & C-8