
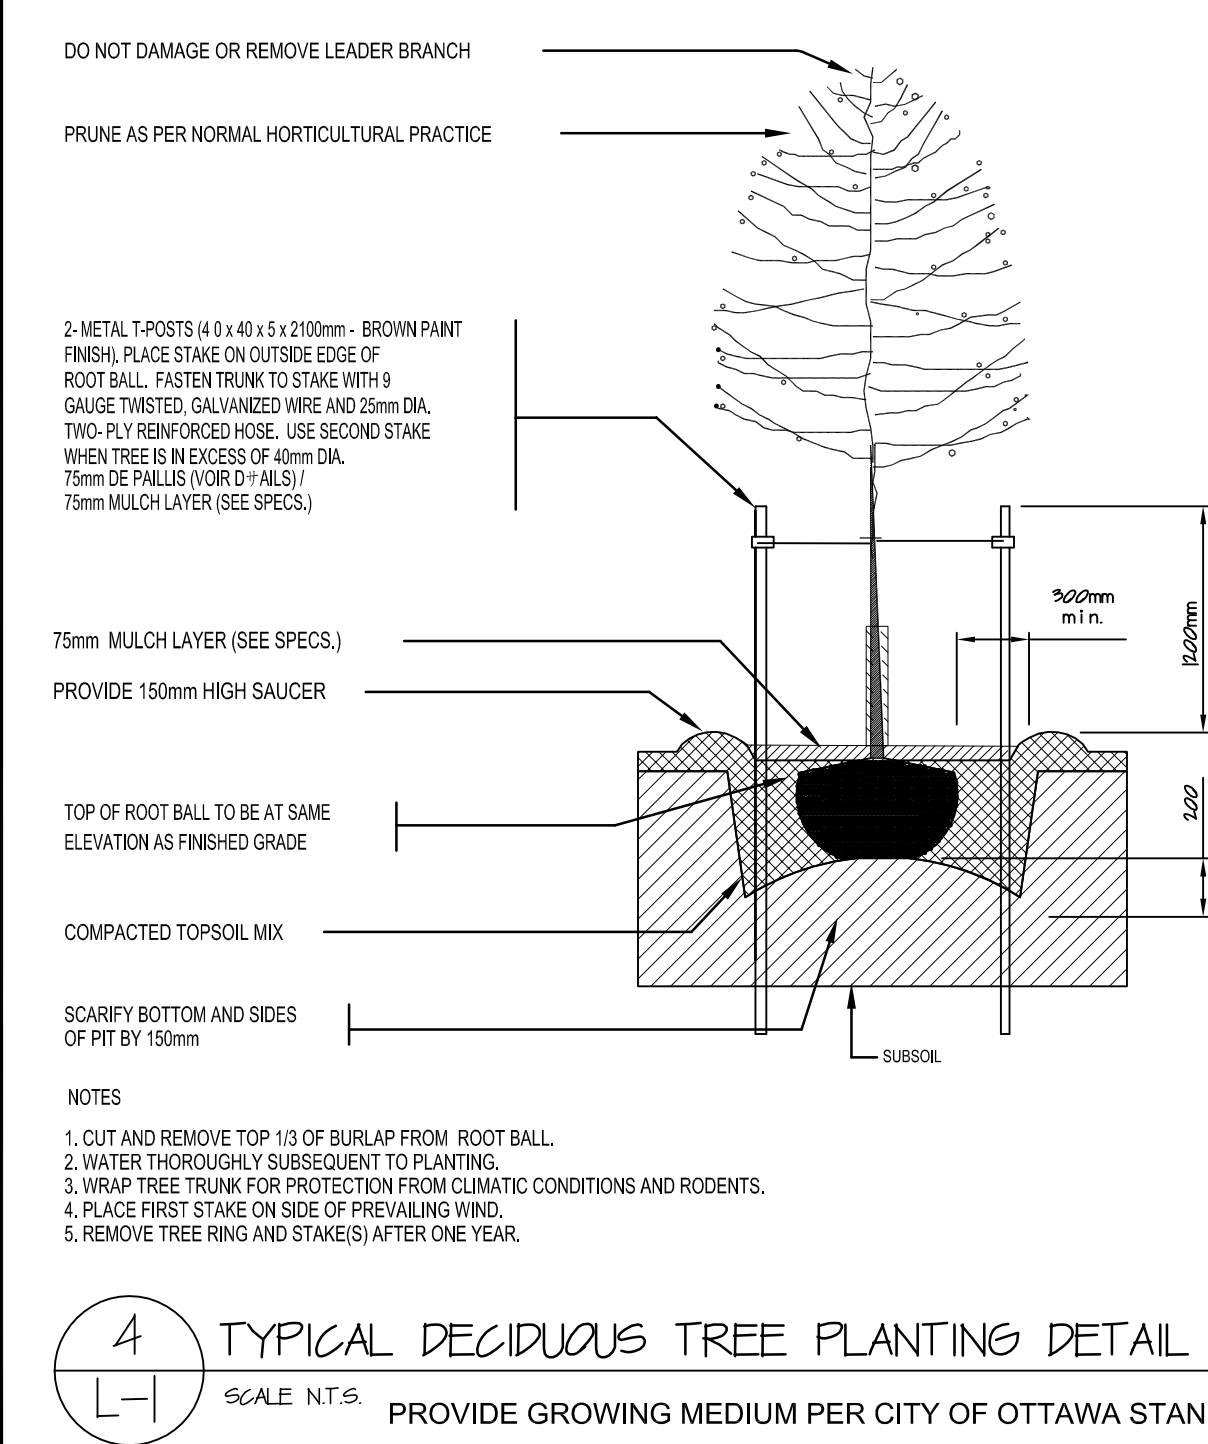
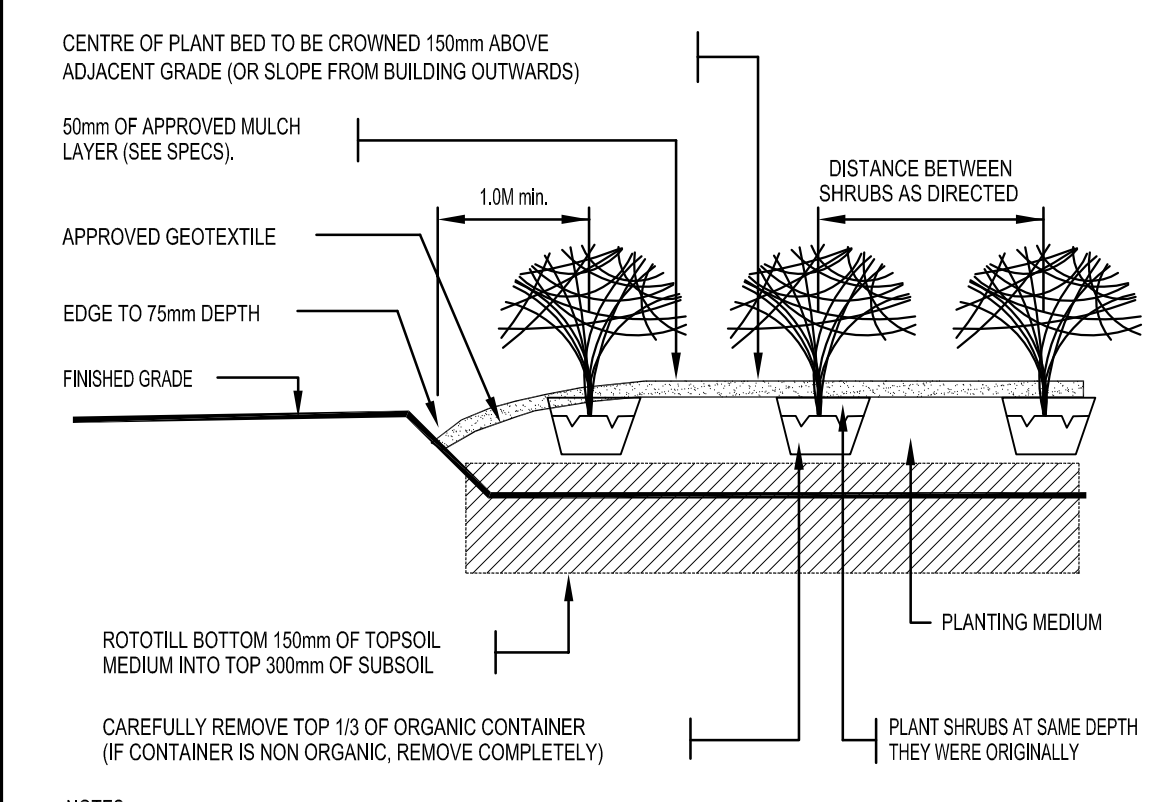


PLANT LIST

| ID. | Qty. | BOTANICAL NAME | COMMON NAME | SPACING | SCHED. SIZE | REMARKS | SOIL VOLUME REQUIREMENT |
|-------------------------|------|--------------------------|----------------------------------|----------|-------------|---|-------------------------------|
| ORNAMENTAL GRASS | | | | | | | |
| Cfca | 66 | Calamagrostis Acutiflora | Karl Foerster Feather Reed Grass | 0.6m o/c | | 2 Gal Pots | SEE CITY OF OTTAWA GUIDELINES |
| Pv | 32 | Panicum Virgatum | Prairie Fire Switch Grass | 0.6m o/c | | 2 Gal Pots | |
| AB | 12 | Astilbe Arendsii | Bridal Yell Astilbe | 0.6m o/c | 0.6m o/c | 2 Gal Pots | |
| DECIDUOUS TREE | | | | | | | |
| Gb | 3 | Ginkgo biloba | Ginkgo | See Plan | 60mm cat. | WB, straight trunk, uniformly well branched | |

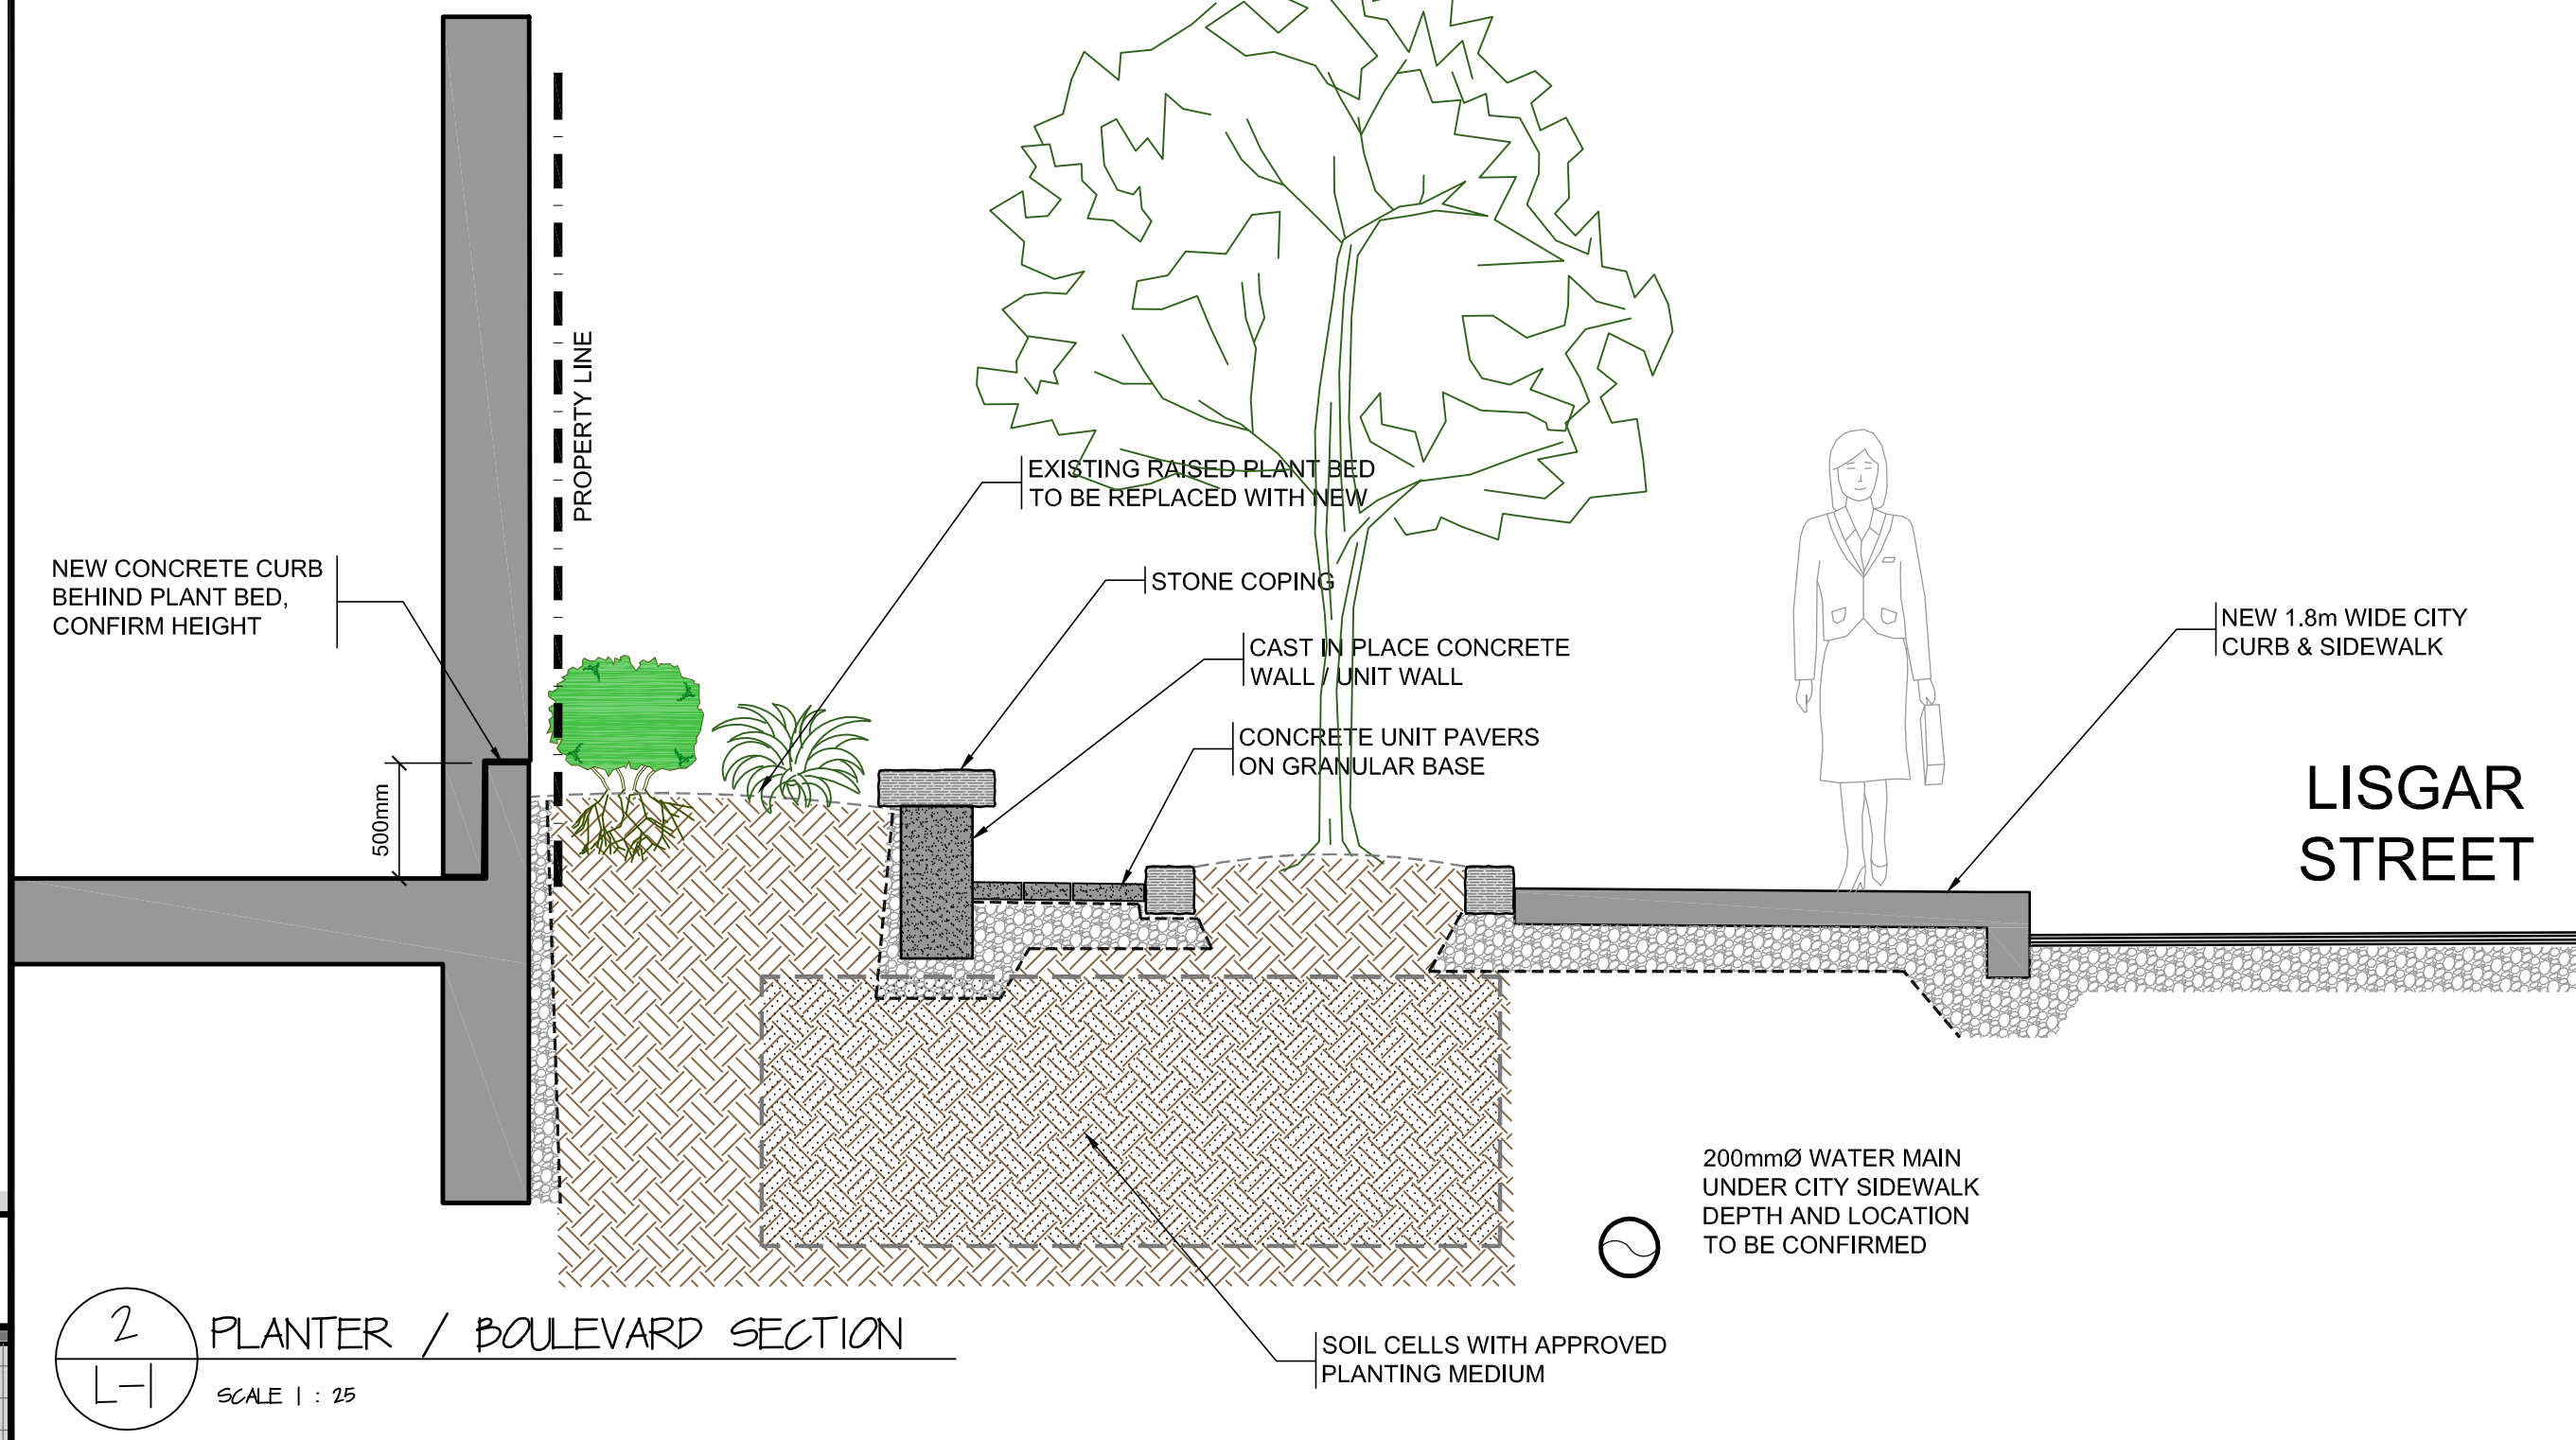

GENERAL NOTES

1. ALL GENERAL SITE INFORMATION AND CONDITIONS COMPILED FROM EXISTING PLANS AND CONSULTANT'S FIELD NOTES. REPORT ALL DISCREPANCIES PRIOR TO ANY WORK. NO RESPONSIBILITY IS BORNE BY THE CONSULTANT FOR UNDERLYING SUBSURFACE CONDITIONS.
2. THE CONTRACTOR IS TO NOTIFY ALL UTILITY COMPANIES PRIOR TO EXCAVATION TO ASCERTAIN LOCATION OF UNDERLYING SERVICES. VERIFY ALL ELEVATIONS WITH INFORMATION SHOWN.
3. ALL DIMENSIONS AND GRADES ARE TO BE VERIFIED ON SITE PRIOR TO ANY CONSTRUCTION BY THE LANDSCAPE ARCHITECT.
4. CONTRACTOR IS TO MAINTAIN POSITIVE SURFACE RUNOFF THROUGHOUT THE ENTIRE CONSTRUCTION PERIOD.
5. REINSTATE ALL DAMAGE CAUSED CONTRACTOR TO STRUCTURES, CURBS, PAVEMENT, PLANTING, ROAD SHOULDERS AND OTHER SITE AMENITIES.
6. CONTRACTOR TO STAKE PLANTING LOCATION AND OTHER SITE AMENITIES, UNDER SUPERVISION OF LANDSCAPE ARCHITECT, PRIOR TO ANY WORK.
7. EACH TASK OF WORK TO BE APPROVED BY THE LANDSCAPE ARCHITECT PRIOR TO PROCEEDING TO THE NEXT.
8. NO MODIFICATIONS TO PLANS AND DETAILS, AND NO MATERIALS SUBSTITUTIONS IS PERMITTED WITHOUT THE WRITTEN AUTHORIZATION OF THE LANDSCAPE ARCHITECT.
9. USE OF THIS PLAN WITHOUT THE LANDSCAPE ARCHITECT'S SEAL AND SIGNATURE IS NOT ALLOWED AND RELEASE THE LANDSCAPE ARCHITECT OF ANY RESPONSIBILITY.

| NO. | DATE | REVISION |
|-----|------------|----------------------------------|
| 7 | | |
| 6 | | |
| 5 | 2024 07 26 | ISSUED FOR SPC - FORMAL REVIEW |
| 4 | 2024 06 12 | ISSUED FOR SPC - OFFICIAL REVIEW |
| 3 | 2024 03 26 | ISSUED FOR SPC PRE-CONSULT PH2 |
| 2 | 2024 01 18 | ISSUED FOR SPC PRE-CONSULT |
| 1 | 2024 01 04 | ISSUED FOR REVIEW |
| NO. | DATE | REVISION |

CLIENT:

DISTRICT REALTY

ARCHITECT:

KALLALA design
kallaladesign@xplornet.com • 819-725-6795

200 ELGIN STREET

OTTAWA ONTARIO

LANDSCAPE PLAN

LANDSCAPE ASSOCIATION OF ONTARIO

MEMBER

J. Wheeler

PROJECT NO. KD-2023-3

PLAN NO.

L-1

REV #01

GROWN BY: JW. / R.V.

DATE: Dec. 2023

SCALE: 1:125

VERIFIED BY: J. Wheeler

SEAL