


### LEGEND

FFL	FIRST FLOOR ELEVATION
TOF	TOP OF FOUNDATION
BFL	BASEMENT FLOOR ELEVATION
USF	UNDERSIDE OF FOOTING
---	PROPERTY LINE
CB	CATCH BASIN
MH	STORM MANHOLE
CB/MH	CATCH BASIN/MANHOLE
MH	SANITARY MANHOLE
VC	VALVE CHAMBER
FH	FIRE HYDRANT
---	EXISTING GRADE ELEVATION
---	150mm BARRIER CURB
---	SILT FENCE BARRIER

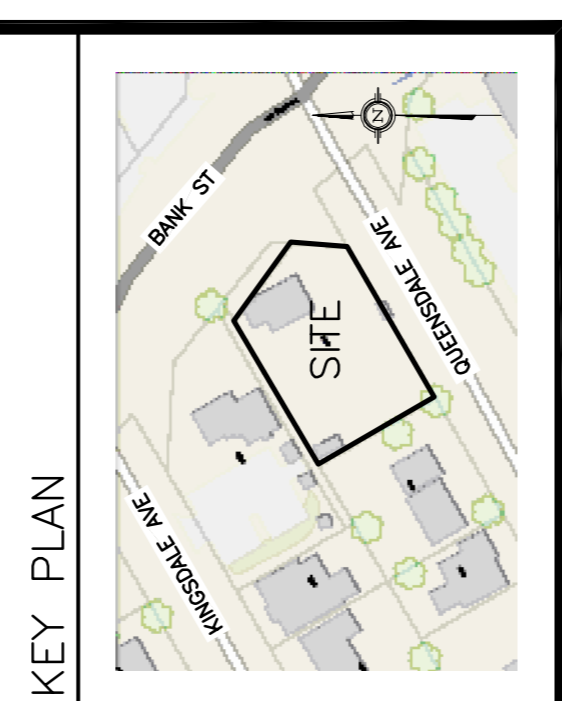

No.	DATE	REVISION
5	MAR 24-25	RELOCATED BUS SHELTER ADDED
4	MAR 13-25	RE-ISSUED FOR APPROVAL
3	JAN 15-25	RE-ISSUED FOR APPROVAL
2	DEC 2-24	RE-ISSUED FOR APPROVAL
1	APR 26-24	ISSUED FOR APPROVAL

**D.B. GRAY ENGINEERING INC.**  
 Professional Engineer - Storm & Sanitary Sewers - Professional  
 700 Long Point Circle  
 Ottawa, Ontario K1G 4G7  
 dlgray@dbgrayengineering.com

**PROPOSED 4-STORY APARTMENT BUILDING**  
 2928 BANK STREET  
 OTTAWA, ONTARIO

## EROSION & SEDIMENT CONTROL PLAN

Engineer's Seal  
 D.B. GRAY  
 MAR 13-25  
 LICENSED PROFESSIONAL ENGINEER  
 PROVINCE OF ONTARIO

Drawn: D.B.G.  
 H. Scale: 1:100  
 V. Scale: 1:100  
 Date: MAR 22-24  
 Job No.: 23019

Drawing No.: **C-4**  
 of **8**

NOT VALID UNLESS SIGNED & DATED

