Interlock Paver Schedule: **Pavers**


Techo Bloc 330x330x80 HD2 Sandlewood Slate paver in grid pattern **Accent Bands** Techo Bloc Blu 330x495x80 HD2 Slate


Shale Grey laid end-to-end

All pavers to be laid on 500mm compacted evelling course on compacted granuklar base 100mm thick on compacted subgrade. Refer to manufacturer's specification

PLANT LIST								
KEY	NO.	BOTANIC NAME	ENGLISH NAME	SIZE	CONDIT.	REMARKS	ТҮРЕ	SOIL VOLUMES
PS	6	Pinus strobus	White Pine	2.0m ht	B & B	Well branched	Large Coniferous Tree	Min. soil vol 15m3
PG	6	Picea glauca	White Spruce	2.0m ht	B & B	Well branched	Large Coniferous Tree	Min. soil vol 15m3
AS	4	Acer saccharum Green Mountain	Green Mountain Sugar Maple	60mm. cal	B & B	Well branched	Large Deciduous Tree	Min. soil vol 18m3
AR	4	Acer rubrum	Red Maple	60mm. cal	B & B	Well branched	Large Deciduous Tree	Min. soil vol 18m3
GT	4	Gleditsia triacanthos Sunburst	Sunburst Honeylocust	60mm. cal	B & B	Well branched	Large Deciduous Tree	Min. soil vol 18m3
AL	0	Amelanchier laevis	Allegheny Serviceberry	30mm cal	Potted	Standard, full crown	Small Deciduous Tree	Min. soil vol 18m3
SV	4	Syringa vulgaris	Common Lilac	11.5m ht	Potted	Bushy	Large Deciduous Shrub	N/A
NF	130	Nepeta fassenii Walkers Low	Walkers Low Catmint	2 yr old	Container	Full form	Perennial	N/A
RF	195	Rudbeckia fulgida Goldsturm	Goldsturm Blackeyed Susan	2 yr old	Container	Full form	Perennial	N/A
GR	85	Geranium 'Rozanne'	Rozanne Geranium	2 yr old	Container	Full form	Perennial	N/A
JA	0	Helianthos tuberosus	Jerusalem Artichoke	2 yr old	Container	Plump tubers	Perennial	N/A

Setbacks The following setbacks should be maintained between trees and utilities, paved areas, etc: Driveways: Deciduous Trees 1.5m / Coniferous Trees 2.5m

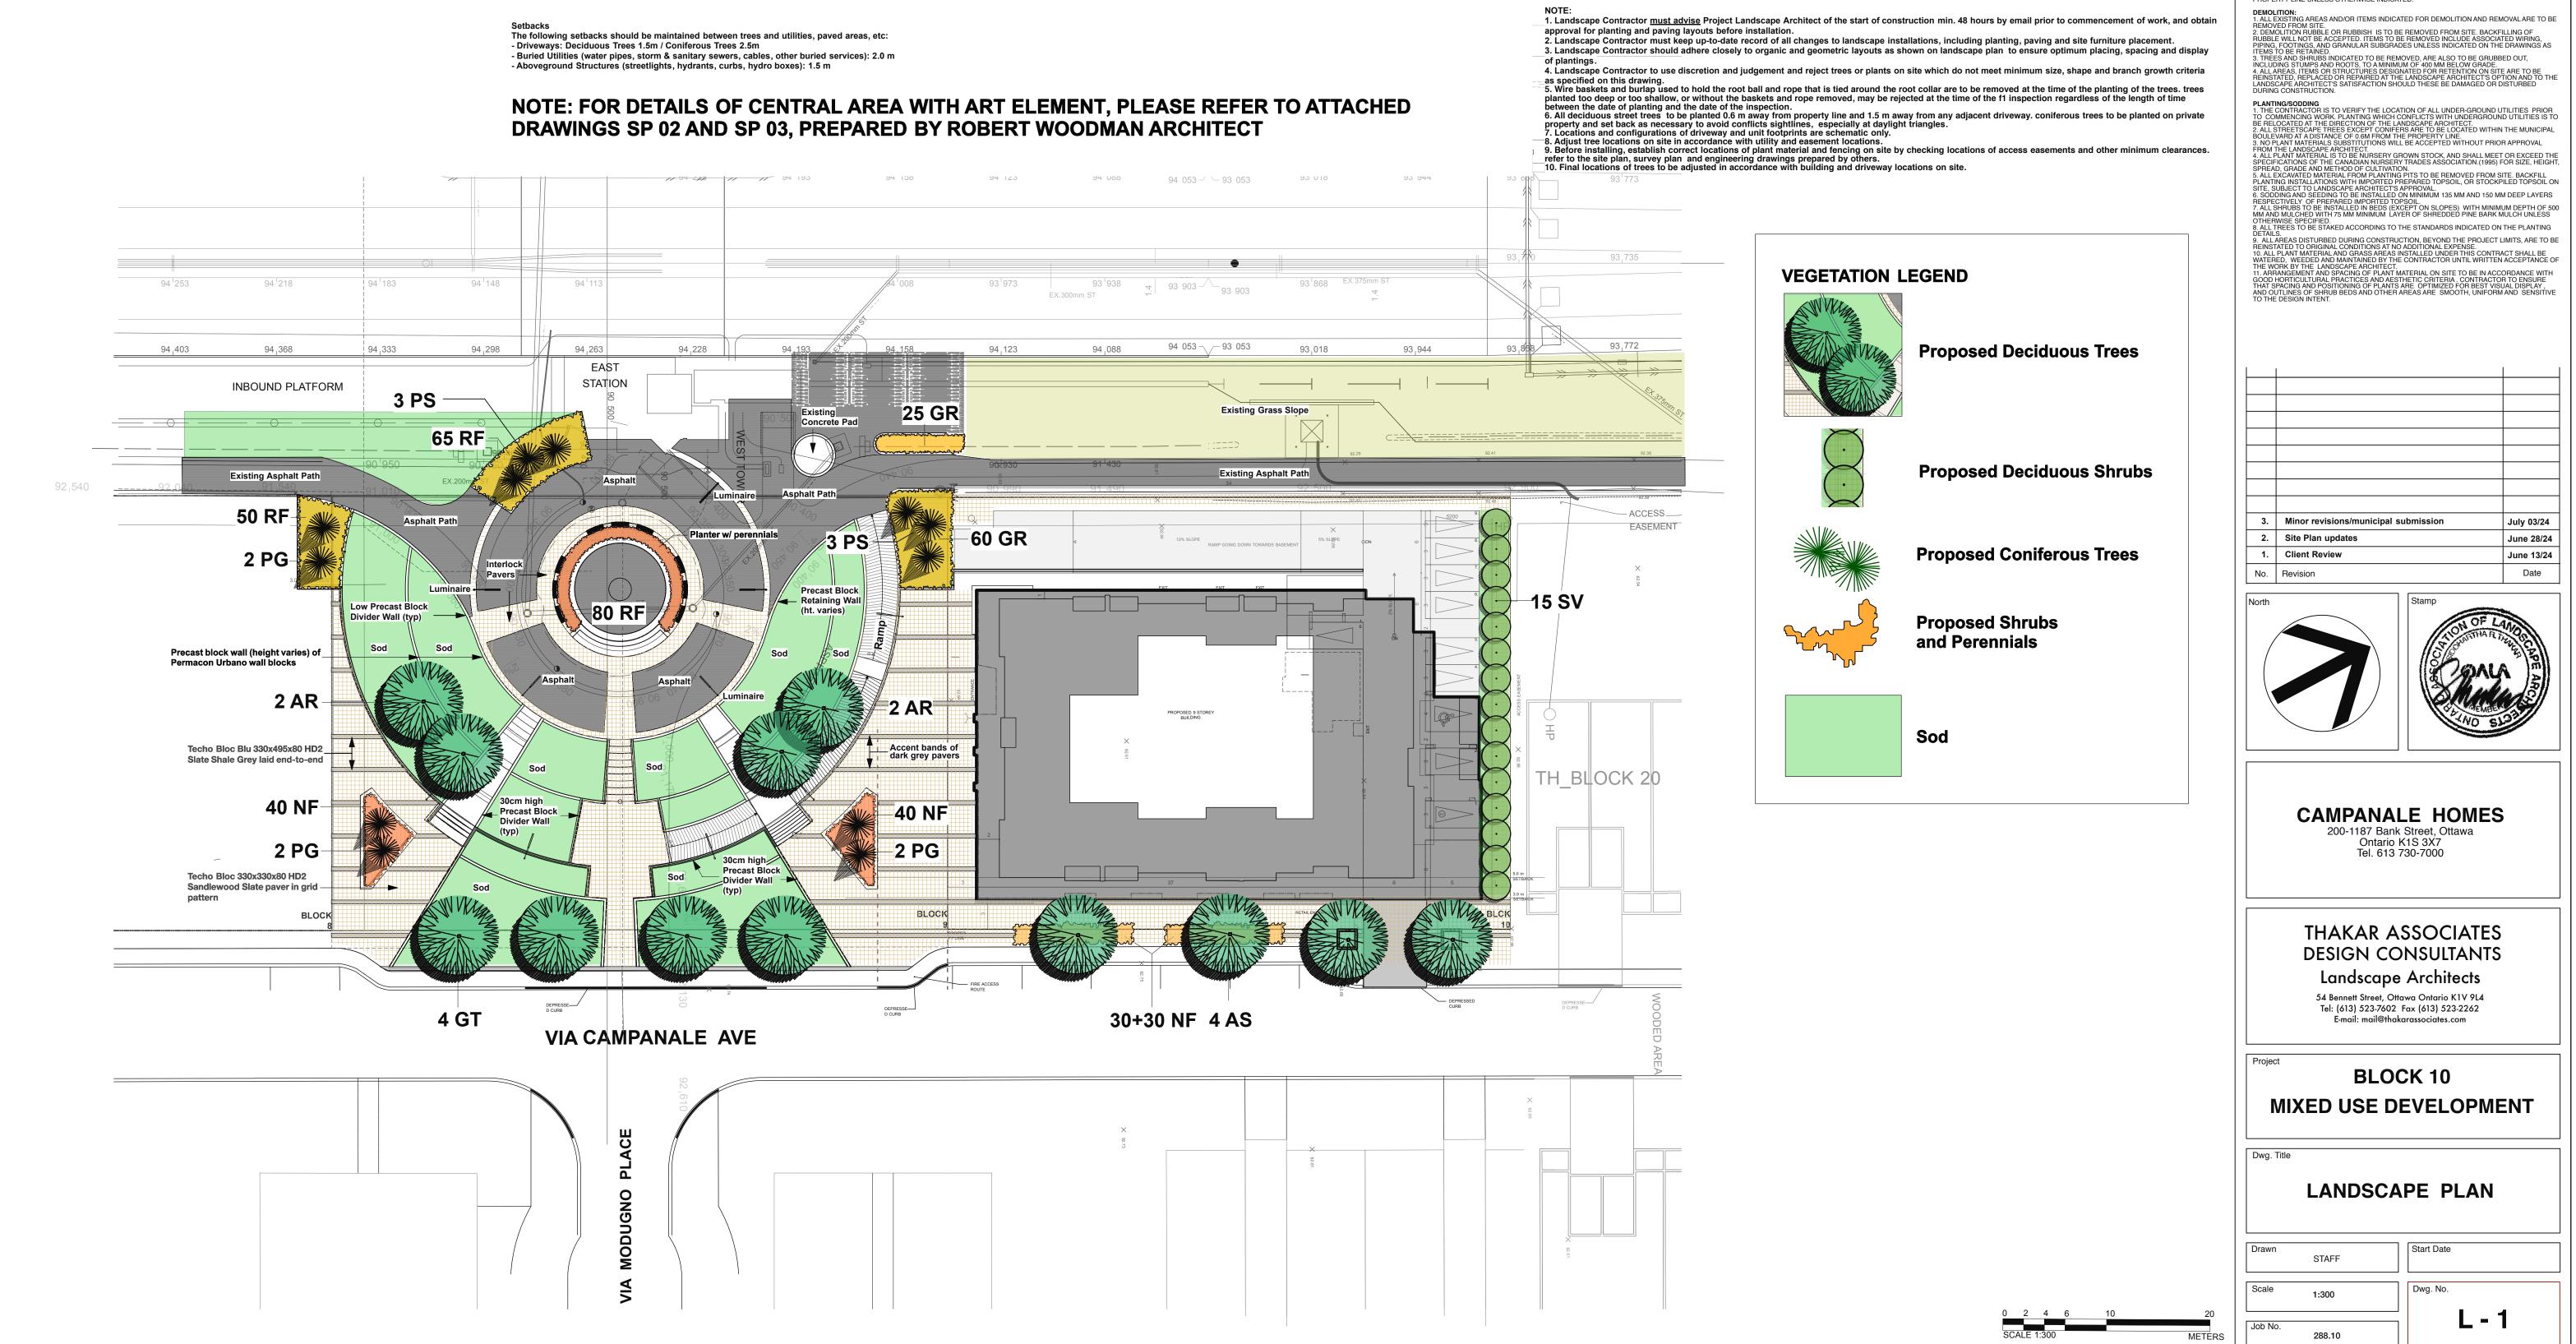

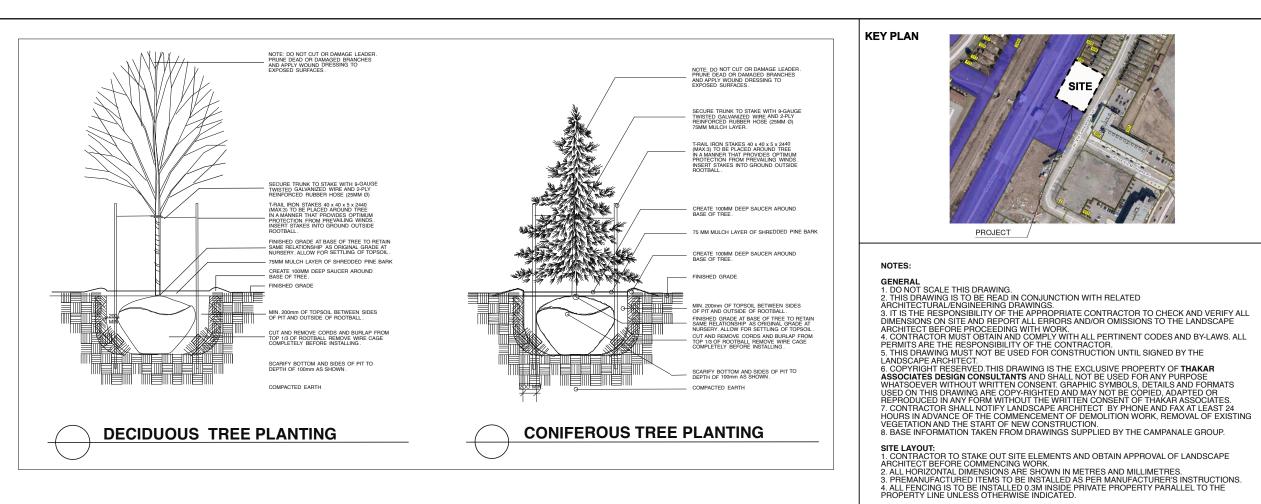

1. Landscape Contractor must advise Project Landscape Architect of the start of construction min. 48 hours by email prior to commencement of work, and obtain approval for planting and paving layouts before installation.

PROJECT

SITE LAYOUT: 1. CONTRACTOR TO STAKE OUT SITE ELEMENTS AND OBTAIN APPROVAL OF LANDSCAPE ARCHITECT BEFORE COMMENCING WORK. 2. ALL HORIZONTAL DIMENSIONS ARE SHOWN IN METRES AND MILLIMETRES. 3. PREMANUFACTURED ITEMS TO BE INSTALLED AS PER MANUFACTURER'S INSTRUCTIONS. 4. ALL FENCING IS TO BE INSTALLED 0.3M INSIDE PRIVATE PROPERTY PARALLEL TO THE PROPERTY LINE UNLESS OTHERWISE INDICATED.

NOTES: