


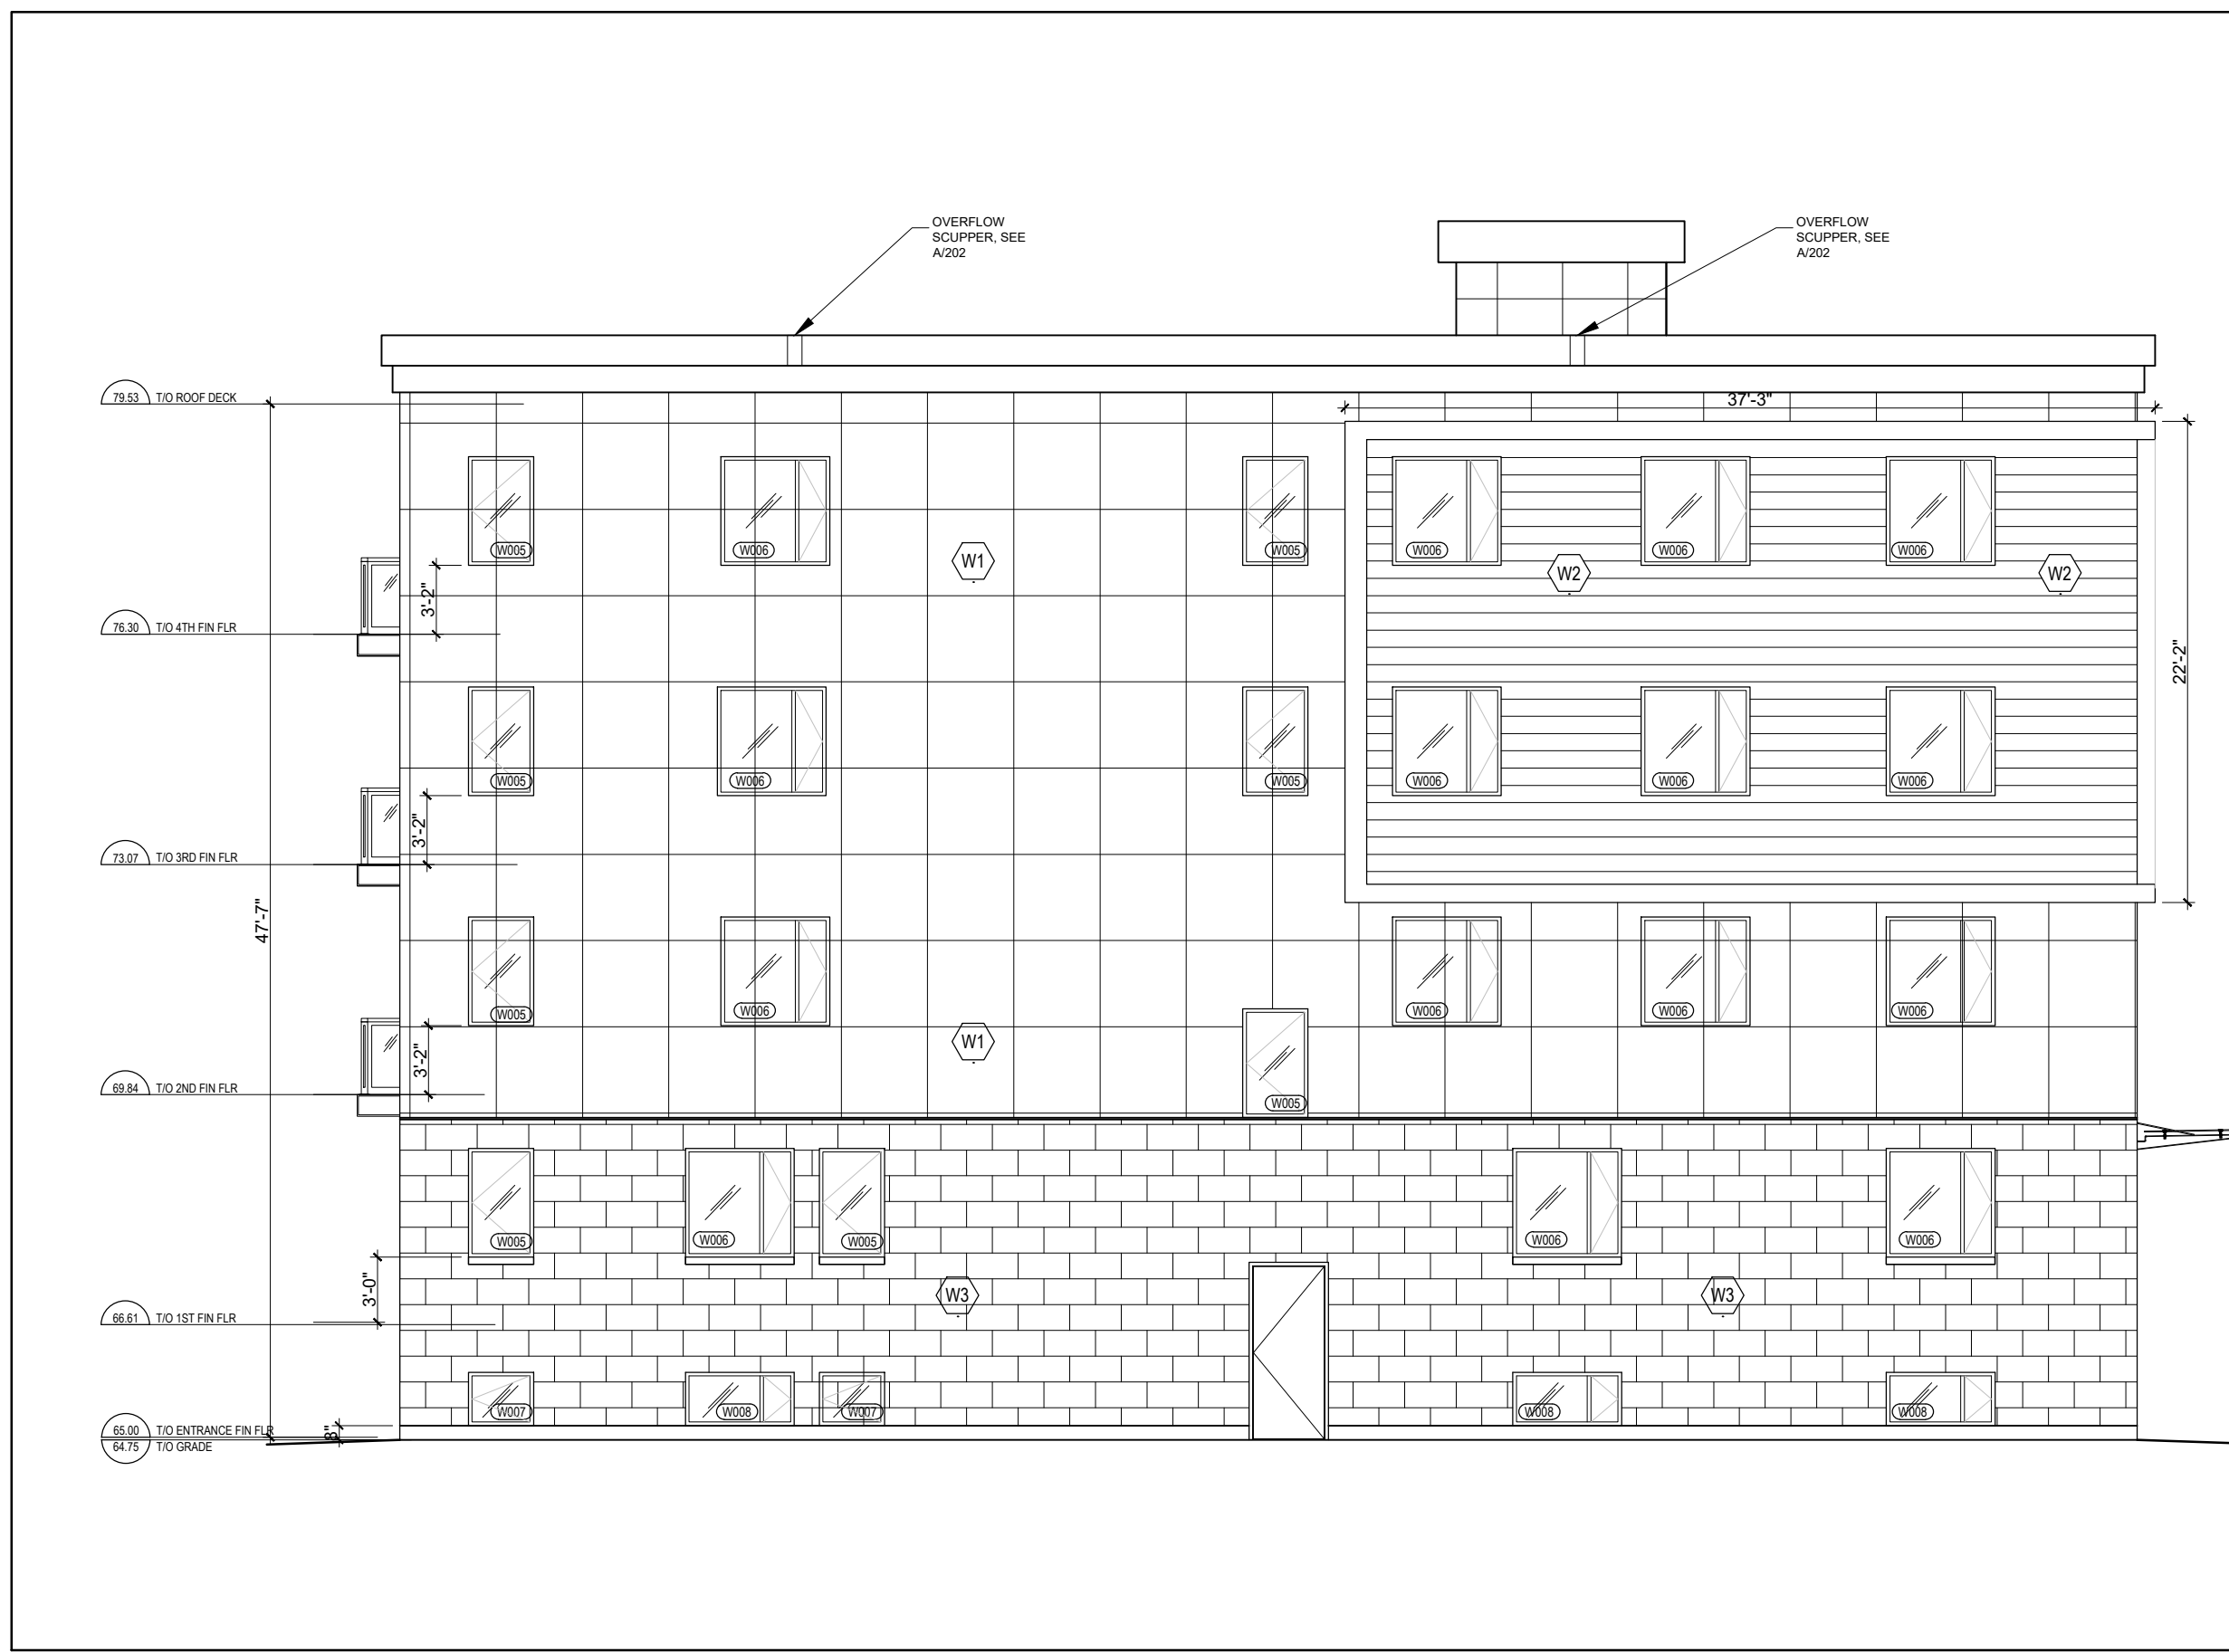

**2 EAST FACADE**  
A-400 SCALE = 1/8" = 1'-0"



**1 NORTH FACADE**  
A-400 SCALE = 1/8" = 1'-0"



**3 WEST FACADE**  
A-400 SCALE = 1/8" = 1'-0"



**3 SOUTH FACADE**  
A-400 SCALE = 1/8" = 1'-0"

**LEGEND:**

BRICK

PREFINISHED ALUMINUM CLADDING

PREFINISHED CEMENT CLADDING

**JOHN SEVIGNY C.E.T.**  
**MANAGER (A), DEVELOPMENT REVIEW EAST**  
**PLANNING, DEVELOPMENT & BUILDING SERVICES**  
**DEPARTMENT, CITY OF OTTAWA**

**APPROVED**  
By sevignyjo at 2:52 pm, Aug 22, 2025

CLIENT

PROJECT NORTH SEAL

TRUE NORTH

ARCHITECTURAL

**(L+D)** LALANDE + DOYLE ARCHITECTS INC.  
www.lplusd.com Tel: 613.233.2900  
159 Neiland Ave. Fax: 613.233.1008  
Ottawa, Ontario K1Y 0Y2

MECHANICAL + ELECTRICAL

STRUCTURAL

CIVIL

| DATE       | DESCRIPTION                        | ISSUE REV. |
|------------|------------------------------------|------------|
| 2025/07/17 | REISSUED FOR PERMIT                | 4          |
| 2025/07/09 | ISSUED FOR CONSTRUCTION            | 3          |
| 2025/05/29 | REISSUED FOR PERMIT                | 3          |
| 2025/03/11 | ISSUED FOR PERMIT                  | 2          |
| 2025/02/20 | ISSUED FOR REVIEW AND COORDINATION | 1          |

PROJECT NAME

**PULSE SOCIETIES LTD.**

**ORLEANS DEVELOPMENT - GBR**

1136 Gabriel Street, Orleans (Ottawa), ON

DRAWING TITLE

**ELEVATIONS**

|             |                |
|-------------|----------------|
| DATE        | PROJECT NO.    |
| 10/07/2024  | <b>24-002B</b> |
| SCALE       |                |
| AS NOTED    |                |
| DRAWN BY    | DRAWING NO.    |
| BR          | <b>A-400</b>   |
| REVIEWED BY |                |
| LCL         |                |