



**2** SOUTH FACADE  
A-400 SCALE = 1/8" = 1'-0"

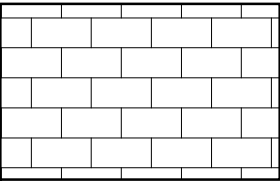


**1** NORTH FACADE  
A-400 SCALE = 1/8" = 1'-0"

**LEGEND:**

 BRICK

  PREFINISHED ALUMINUM CLADDING

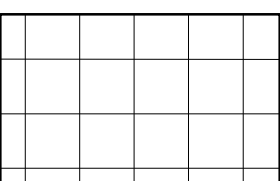 PREFINISHED CEMENT CLADDING

CLIENT

PROJECT NORTH

SEAL

TRUE NORTH

ARCHITECTURAL

**(L+D)** LALANDE + DOYLE ARCHITECTS INC.  
www.lgdlad.com Tel: 613.233.2900  
159 Neiland Ave. Fax: 613.233.1008  
Ottawa, Ontario K1Y 0Y2

MECHANICAL + ELECTRICAL

STRUCTURAL

CIVIL


DATE	DESCRIPTION	ISSUE	REV.
2024/09/17	ISSUED FOR SPA	2	
2024/08/28	ISSUED FOR REVIEW	1	

PROJECT NAME  
**PULSE SOCIETIES LTD.**  
**ORLEANS DEVELOPMENT - GBR**


1136 Gabriel Street, Orleans (Ottawa), ON

DRAWING TITLE  
**ELEVATIONS**

DATE 10/07/2024	PROJECT NO. <b>24-002B</b>
SCALE AS NOTED	
DRAWN BY BR	DRAWING NO. <b>A-400</b>
REVIEWED BY LCL	

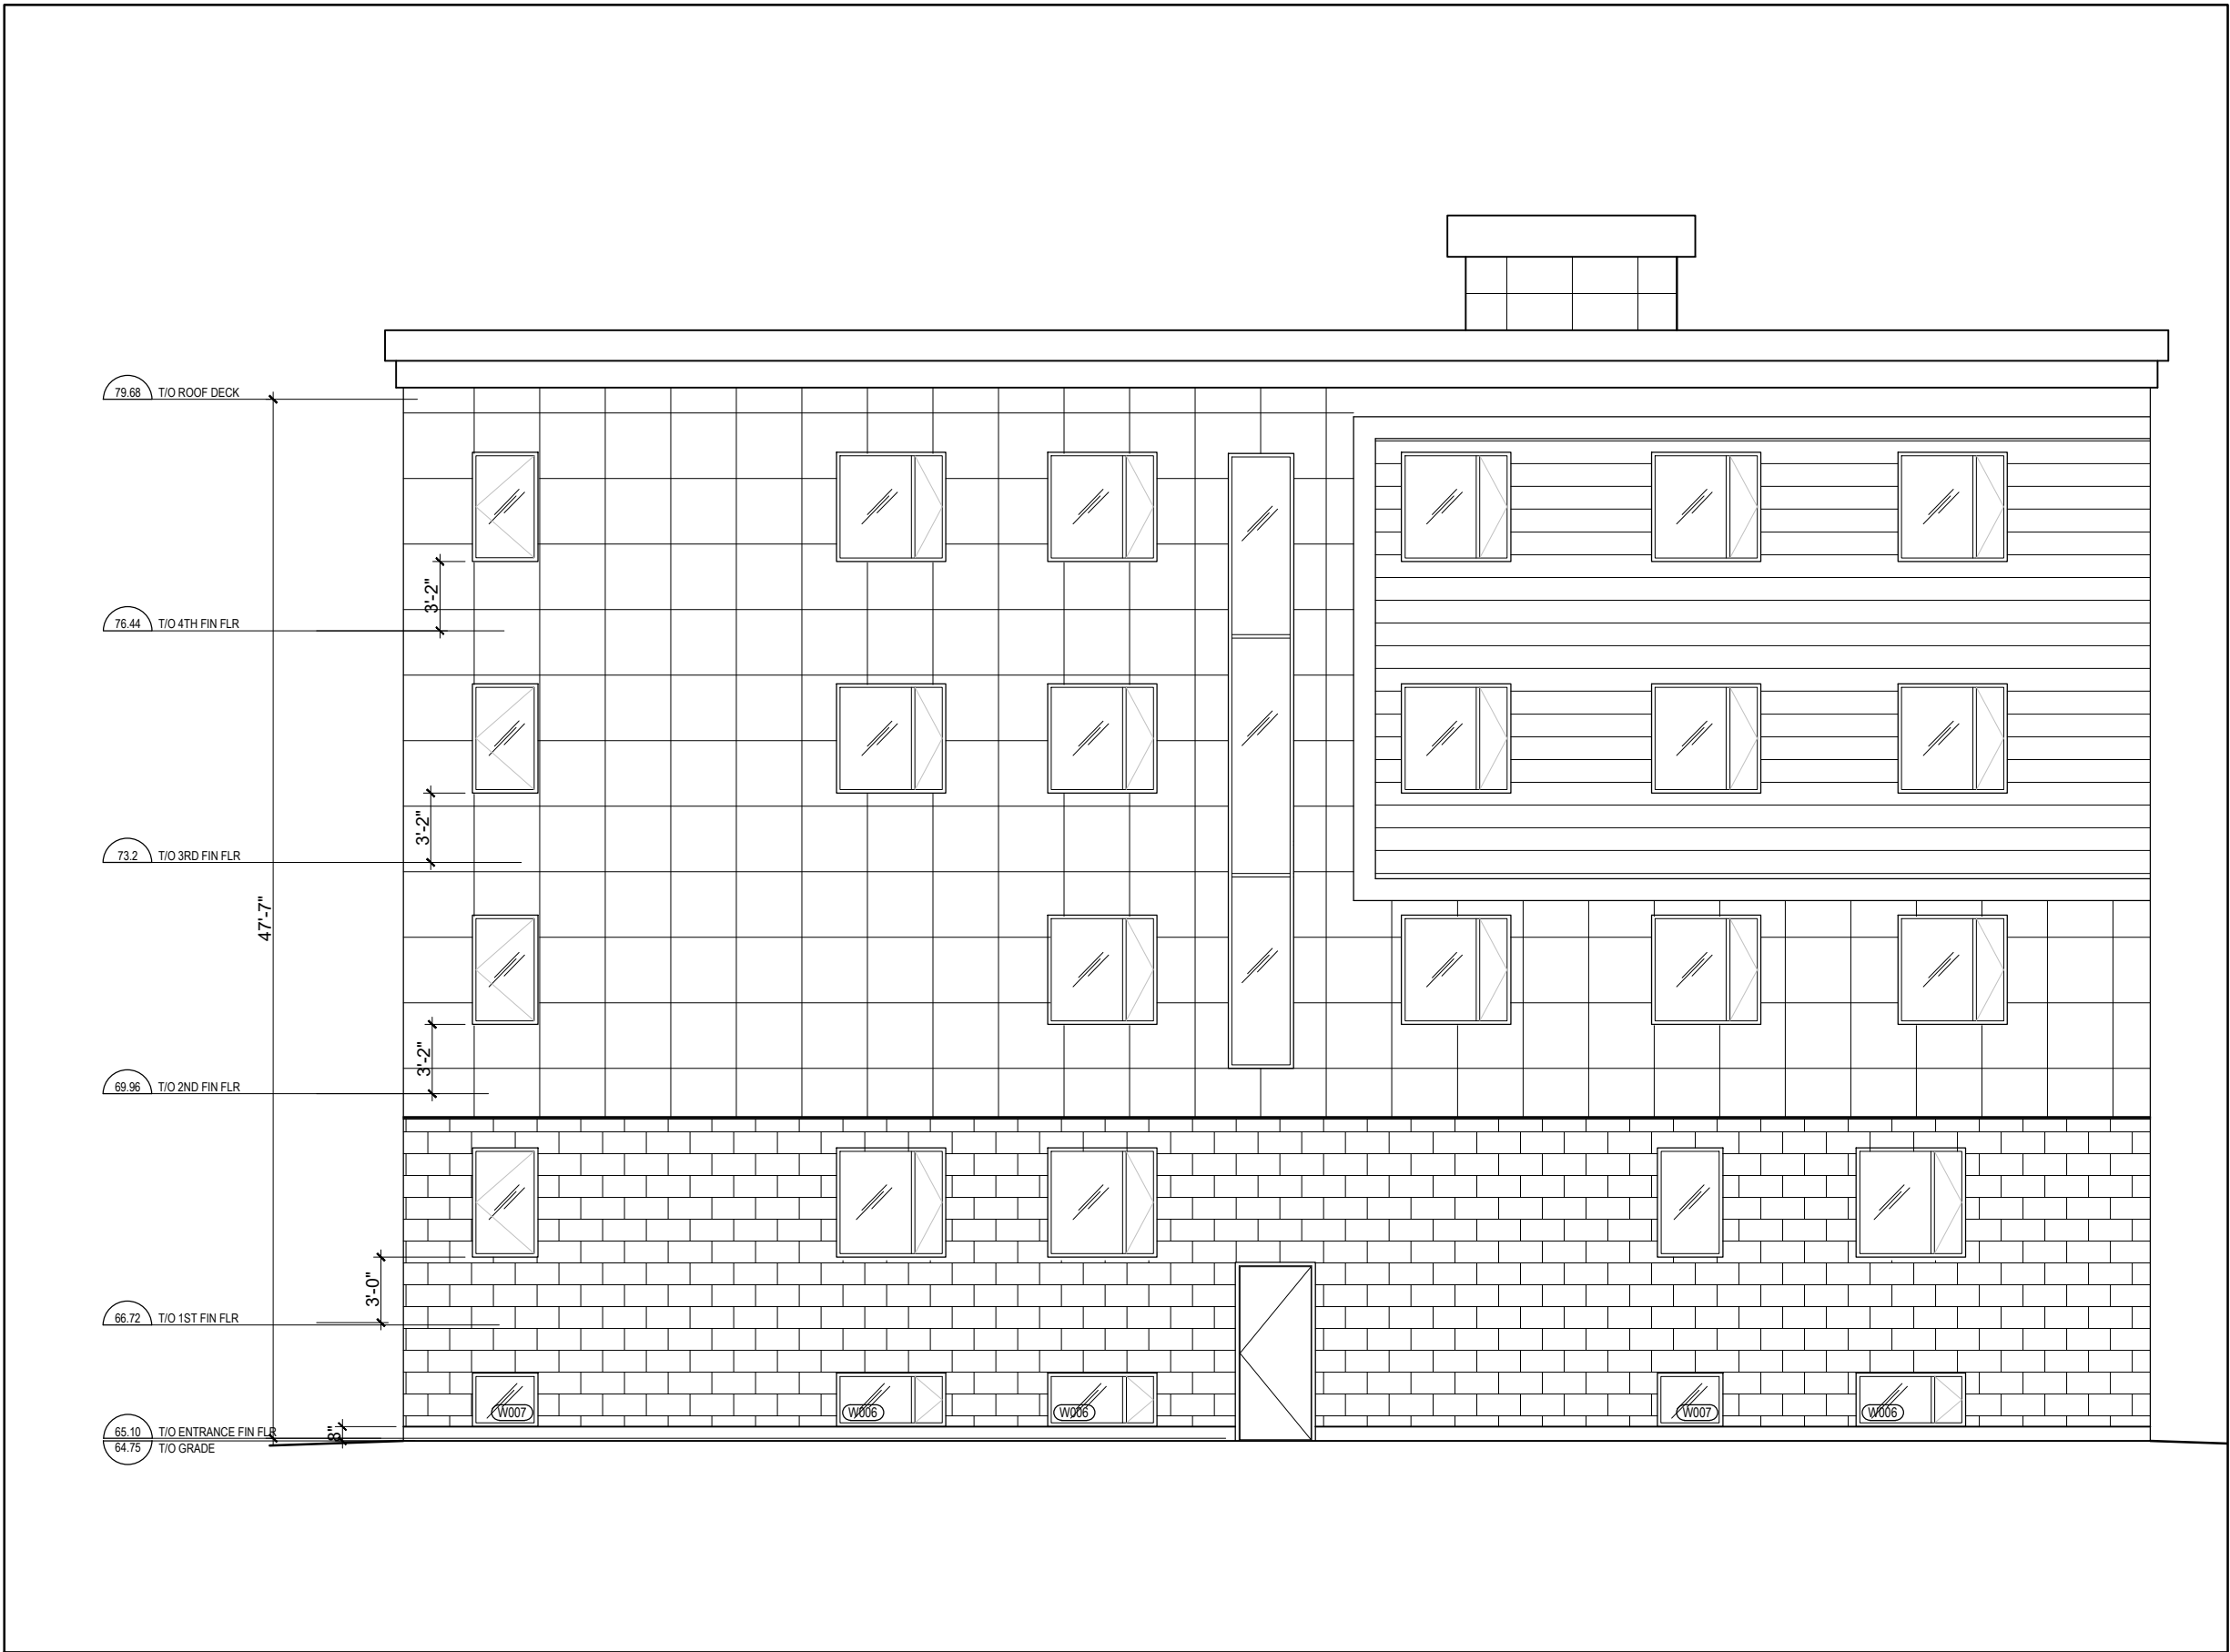

**1** EAST FACADE  
A-400 SCALE = 1/8" = 1'-0"

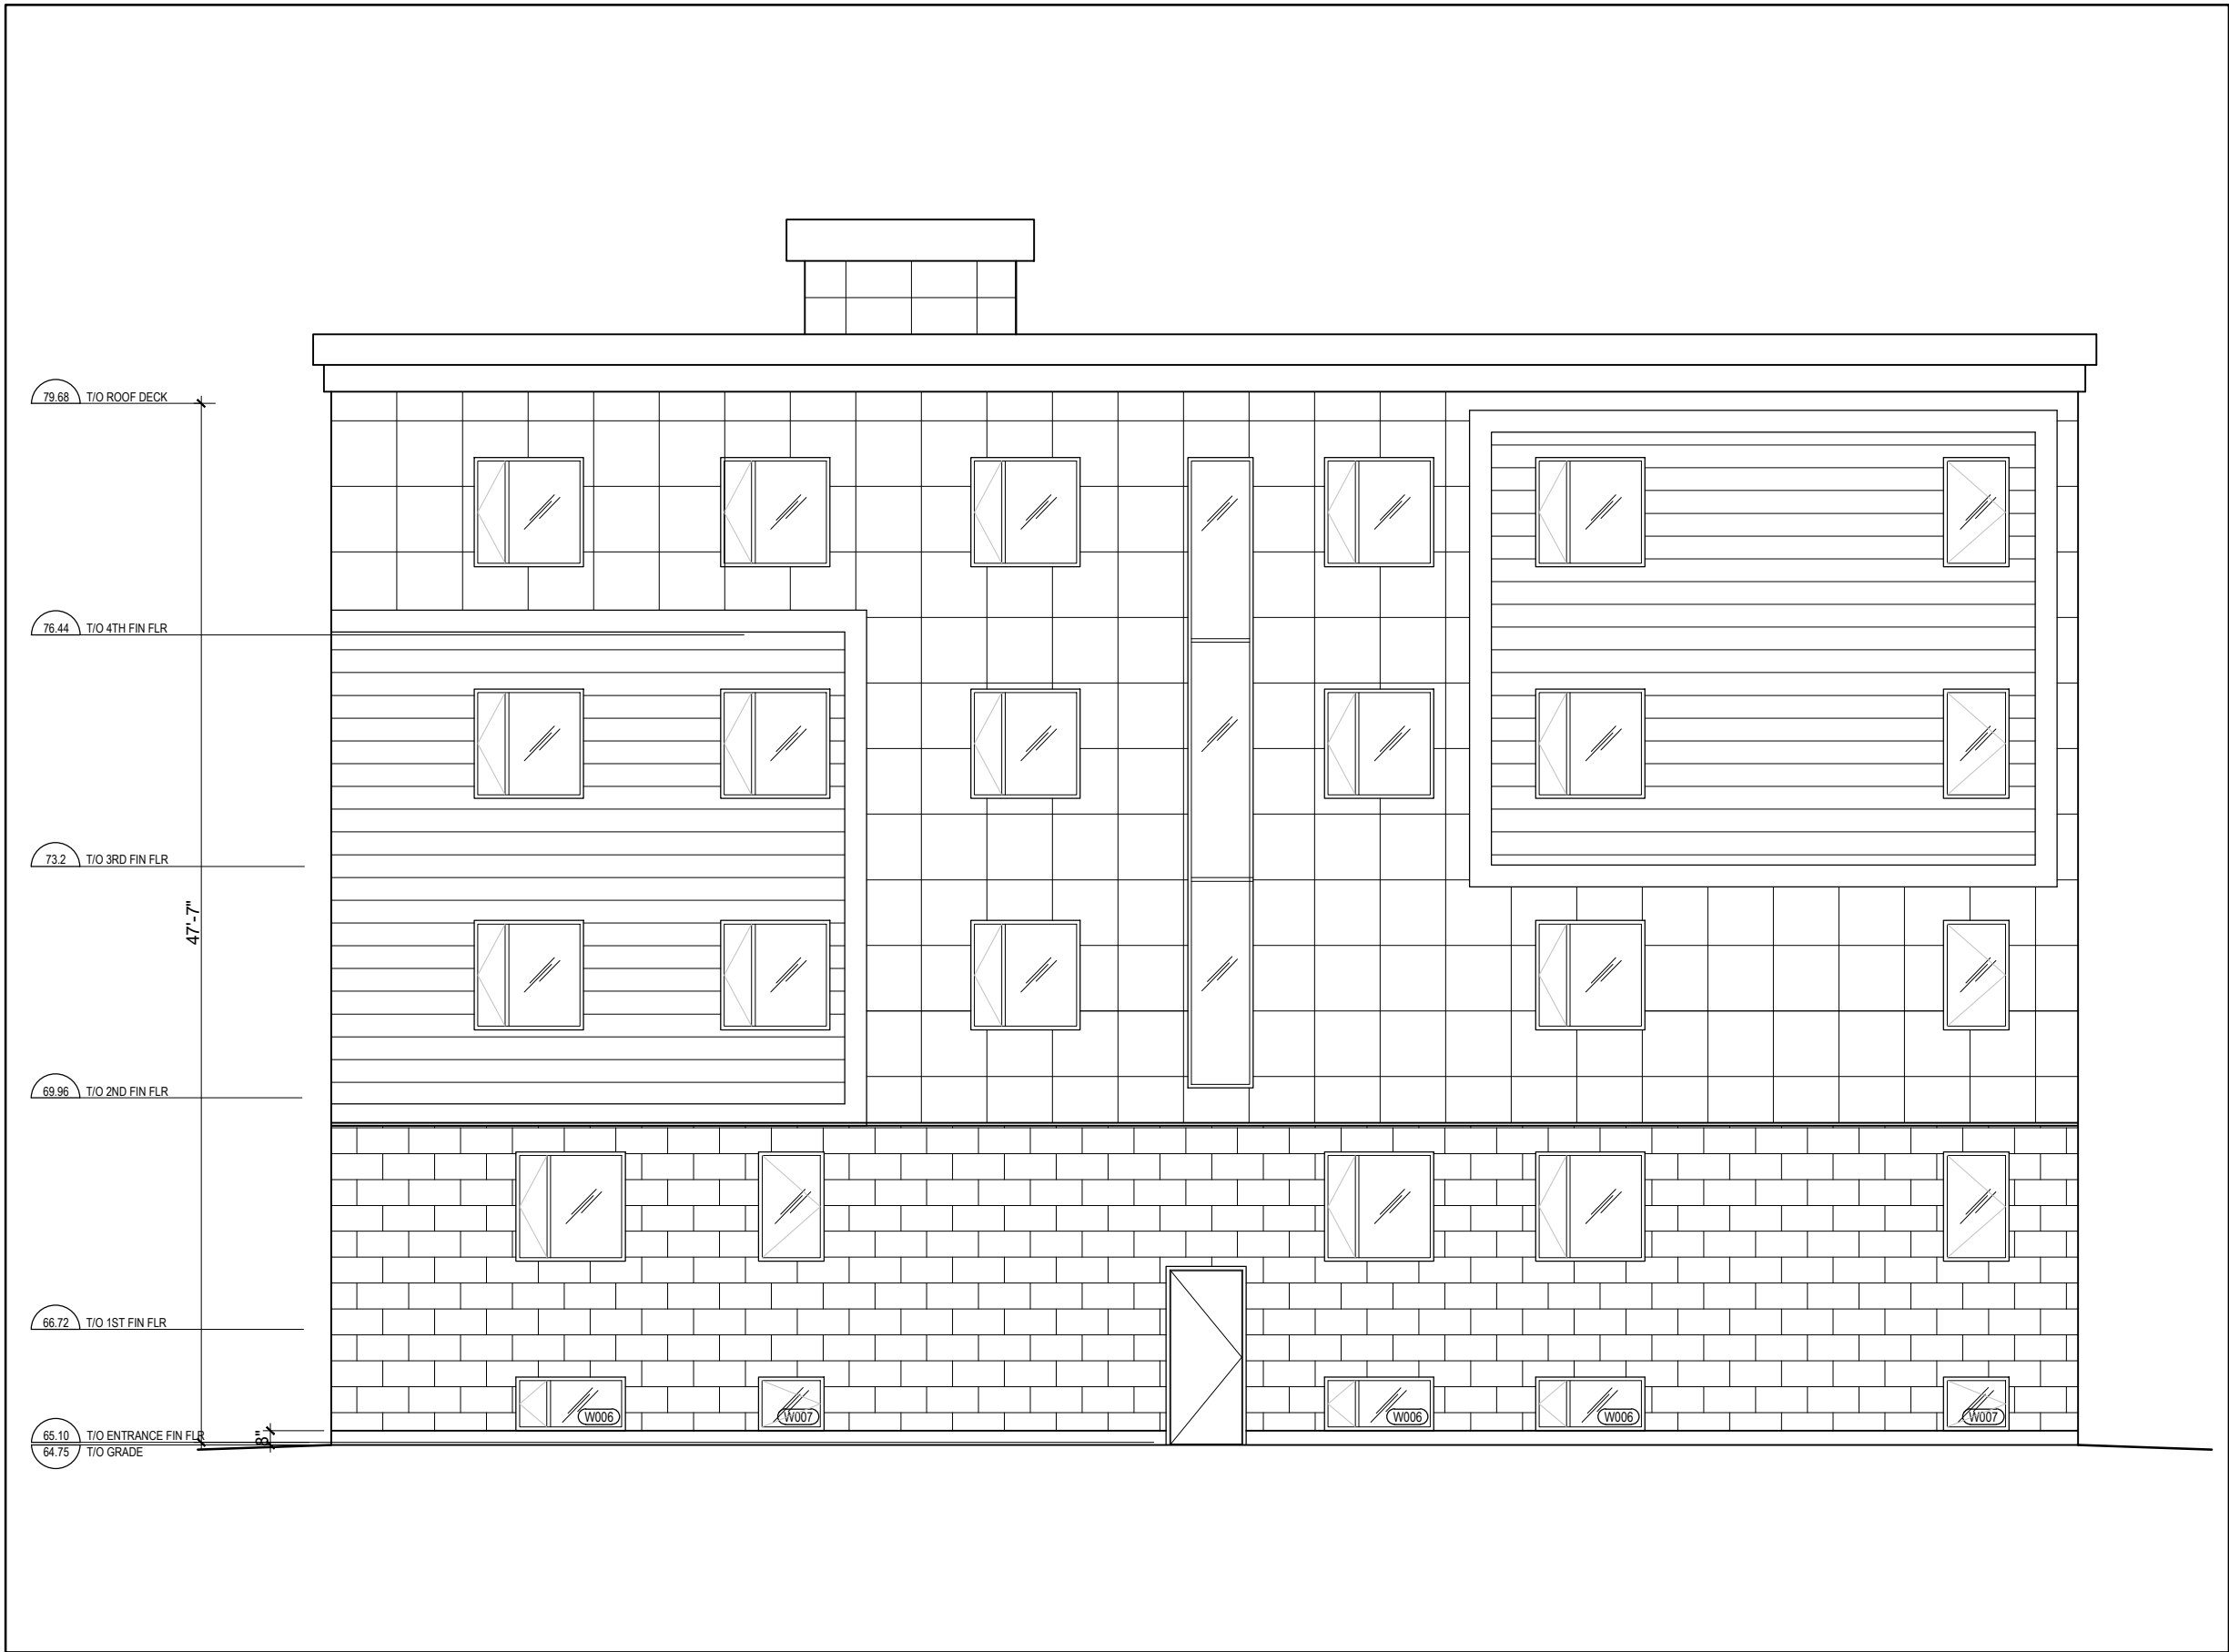

**1** WEST FACADE  
A-400 SCALE = 1/8" = 1'-0"