


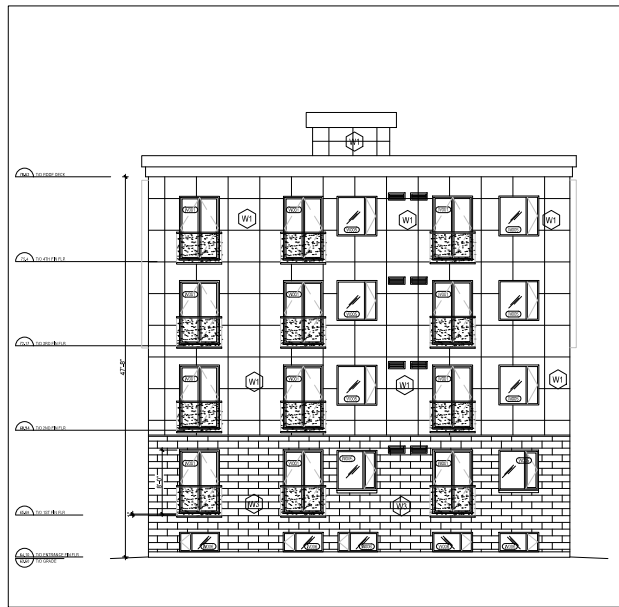

2 SOUTH FACADE
SCALE = 1/8" = 1'-0"
A-400




1 NORTH FACADE
SCALE = 1/8" = 1'-0"
A-400

LEGEND:


- BRICK
- PREFINISHED ALUMINUM CLADDING
- PREFINISHED CEMENT CLADDING

JOHN SEVIGNY C.E.T.
MANAGER (A) DEVELOPMENT REVIEW EAST
PLANNING, DEVELOPMENT & BUILDING SERVICES
DEPARTMENT, CITY OF OTTAWA

APPROVED
By sevignyjo at 2:32 pm, Oct 02, 2025

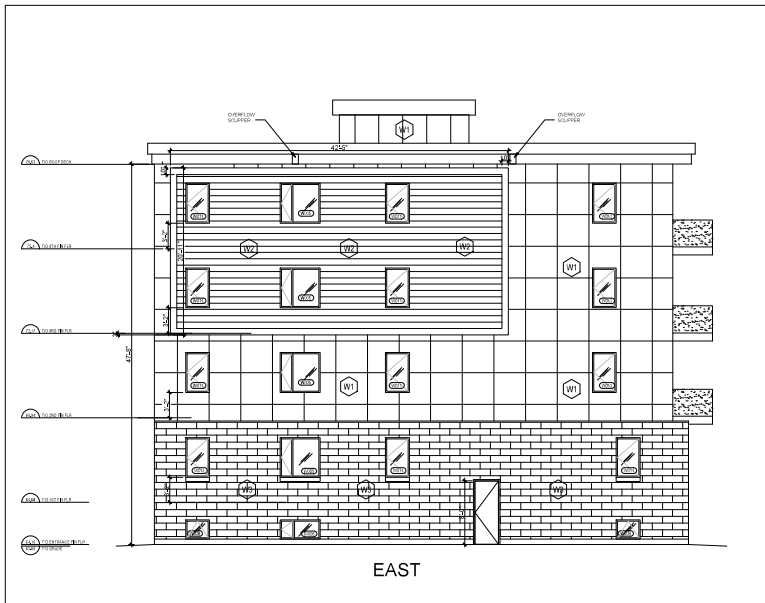

4 EAST FACADE
SCALE = 1/8" = 1'-0"
A-400

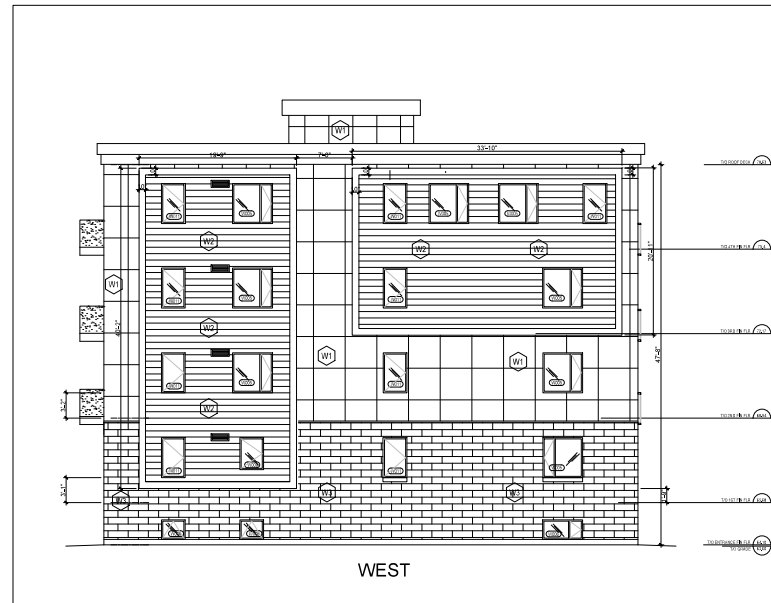

3 WEST FACADE
SCALE = 1/8" = 1'-0"
A-400

CLIENT		
PROJECT NORTH SEAL		
TRUE NORTH		
ARCHITECTURAL		
(L+D) LALANDE + DOUCE ARCHITECTURE 1108 MAISONNEUVE STREET, OTTAWA, ONT. K1P 6H7 TEL: 613-232-2222 WWW.LDARCHITECTURE.COM		
MECHANICAL + ELECTRICAL		
STRUCTURAL		
CIVIL		
DATE	DESCRIPTION	ISSUE, REV.
20250107	PREPARED FOR PERMIT	1
20250109	PREPARED FOR CONSTRUCTION	2
20250107	PREPARED FOR PERMIT	3
20250110	PREPARED FOR PERMIT	4
20250112	PREPARED FOR PERMIT	5
20250112	PREPARED FOR REVIEW	6
PROJECT NAME		
PULSE SOCIETES LTD./		
ORLEANS DEVELOPMENT - MSN		
1108 Maisonneuve Street, Orleans (Ottawa), ON		
DRAWING TITLE		
ELEVATIONS		
DATE	PROJECT NO.	
10/07/2024	24-002C	
SCALE	AS NOTED	
DRAWN BY	DRAWING NO.	
BR	A-400	
REVIEWED BY		
LCL		