



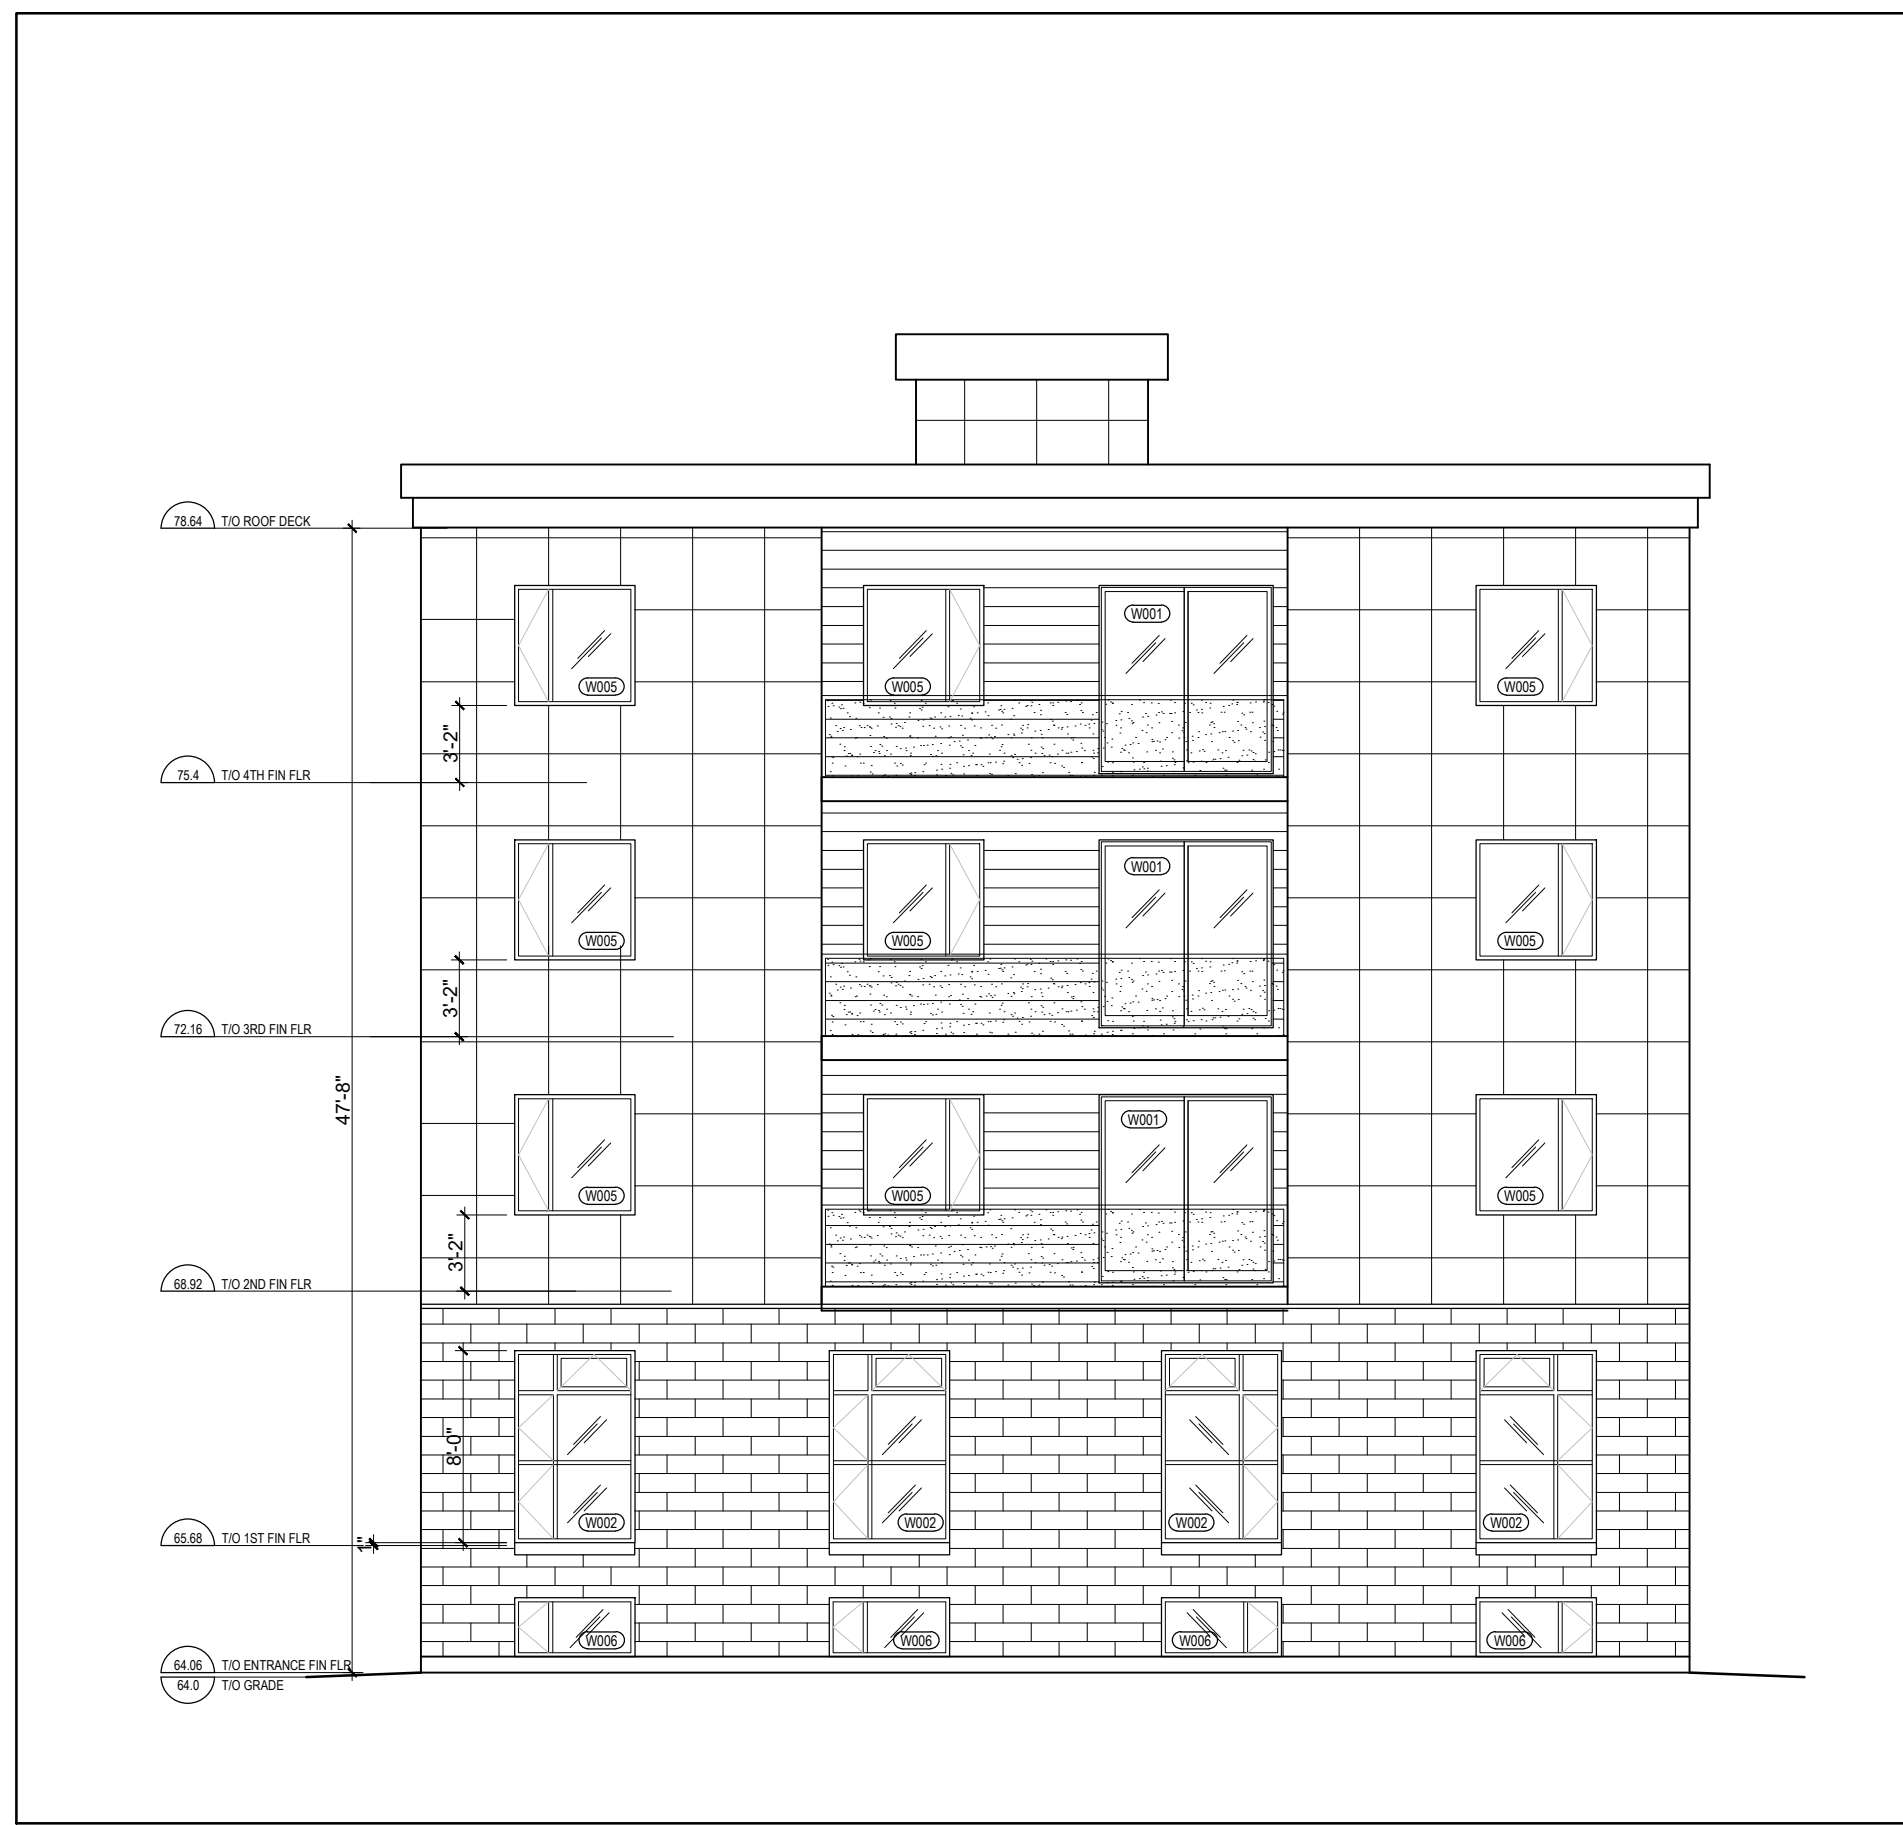

2 SOUTH FACADE
A-400 SCALE = 1/8" = 1'-0"

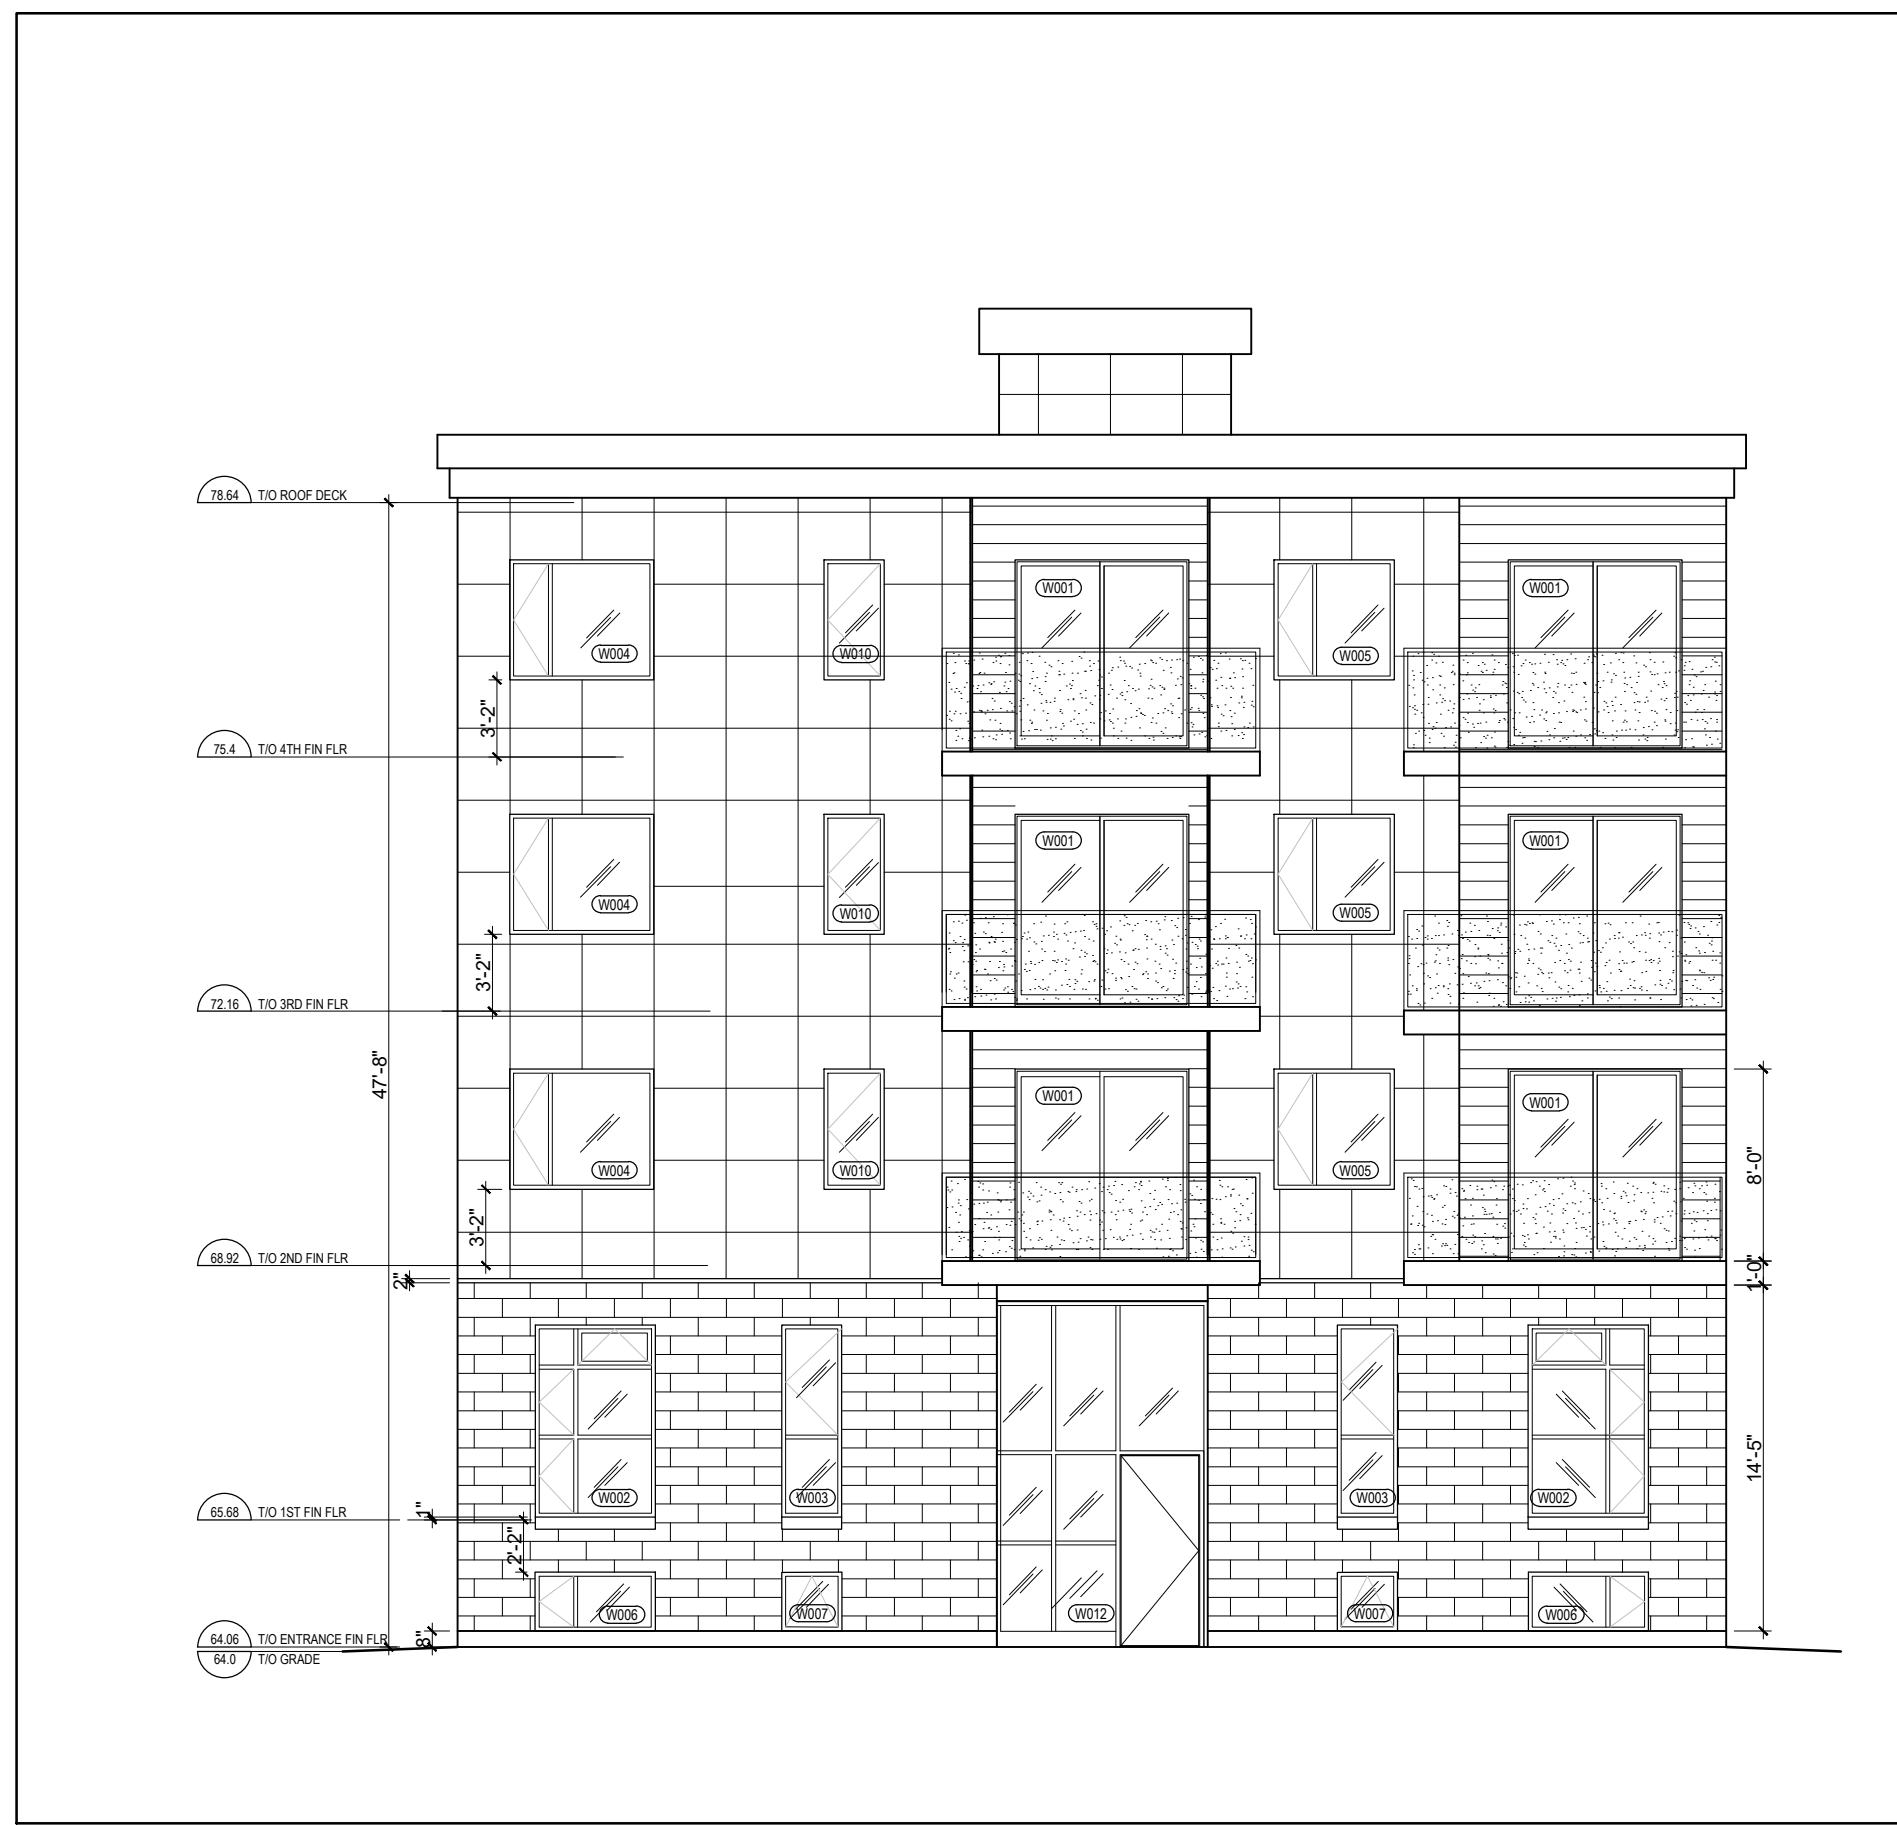

1 NORTH FACADE
A-400 SCALE = 1/8" = 1'-0"

LEGEND:	
	BRICK
	PREFINISHED ALUMINUM CLADDING
	PREFINISHED CEMENT CLADDING

CLIENT

PROJECT NORTH

SEAL

TRUE NORTH

ARCHITECTURAL

(L+D) LALANDE + DOYLE ARCHITECTS INC.
www.lglaad.com
Tel: 613.233.2900
Fax: 613.233.1008
159 Neiland Ave.
Ottawa, Ontario K1Y 0Y2

MECHANICAL + ELECTRICAL

STRUCTURAL

CIVIL

DATE	DESCRIPTION	ISSUE	REV.
28/06/2024	ISSUED FOR REVIEW	1	

PROJECT NAME

**PULSE SOCIETES LTD.\
ORLEANS DEVELOPMENT - MSN**

1108 Maisonneuve Street, Orleans (Ottawa), ON

DRAWING TITLE

ELEVATIONS

DATE

10/07/2024

SCALE

AS NOTED

DRAWN BY

BR

REVIEWED BY

LCL

PROJECT NO.


24-002C

DRAWING NO.

A-400



4 EAST FACADE
A-400 SCALE = 1/8" = 1'-0"

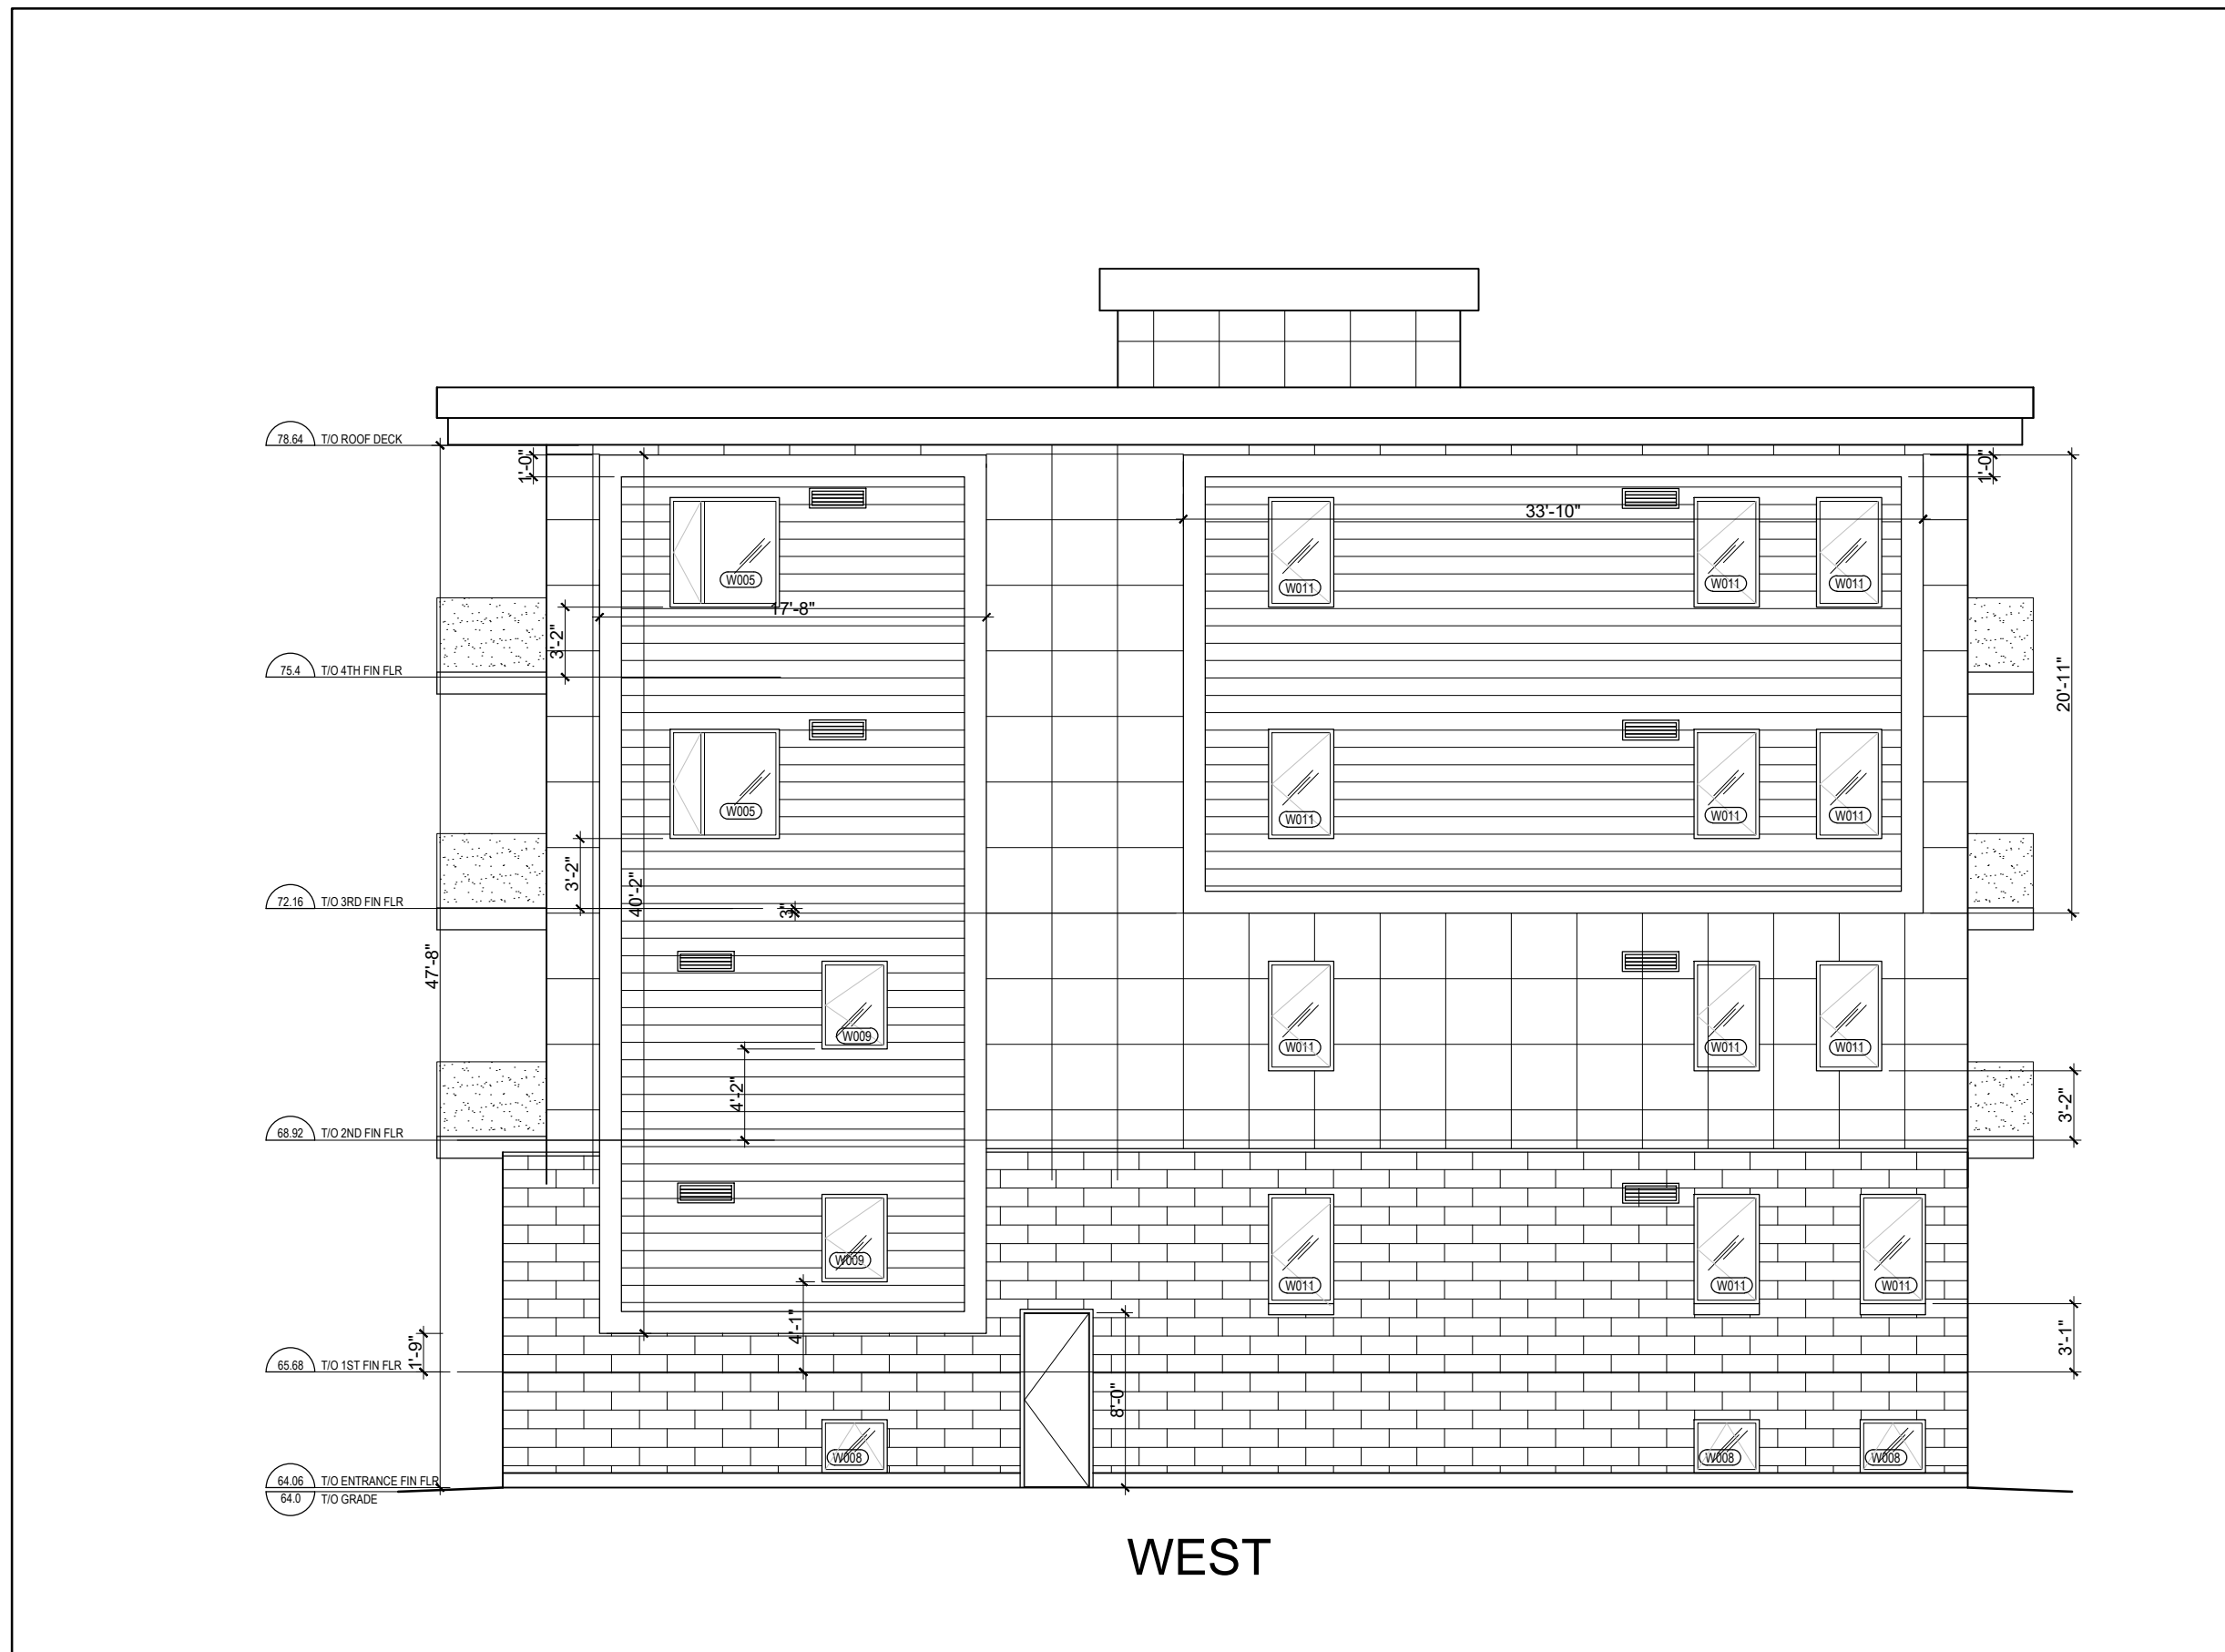

3 WEST FACADE
A-400 SCALE = 1/8" = 1'-0"