


2 SOUTH FACADE
SCALE = 1/8" = 1'-0"

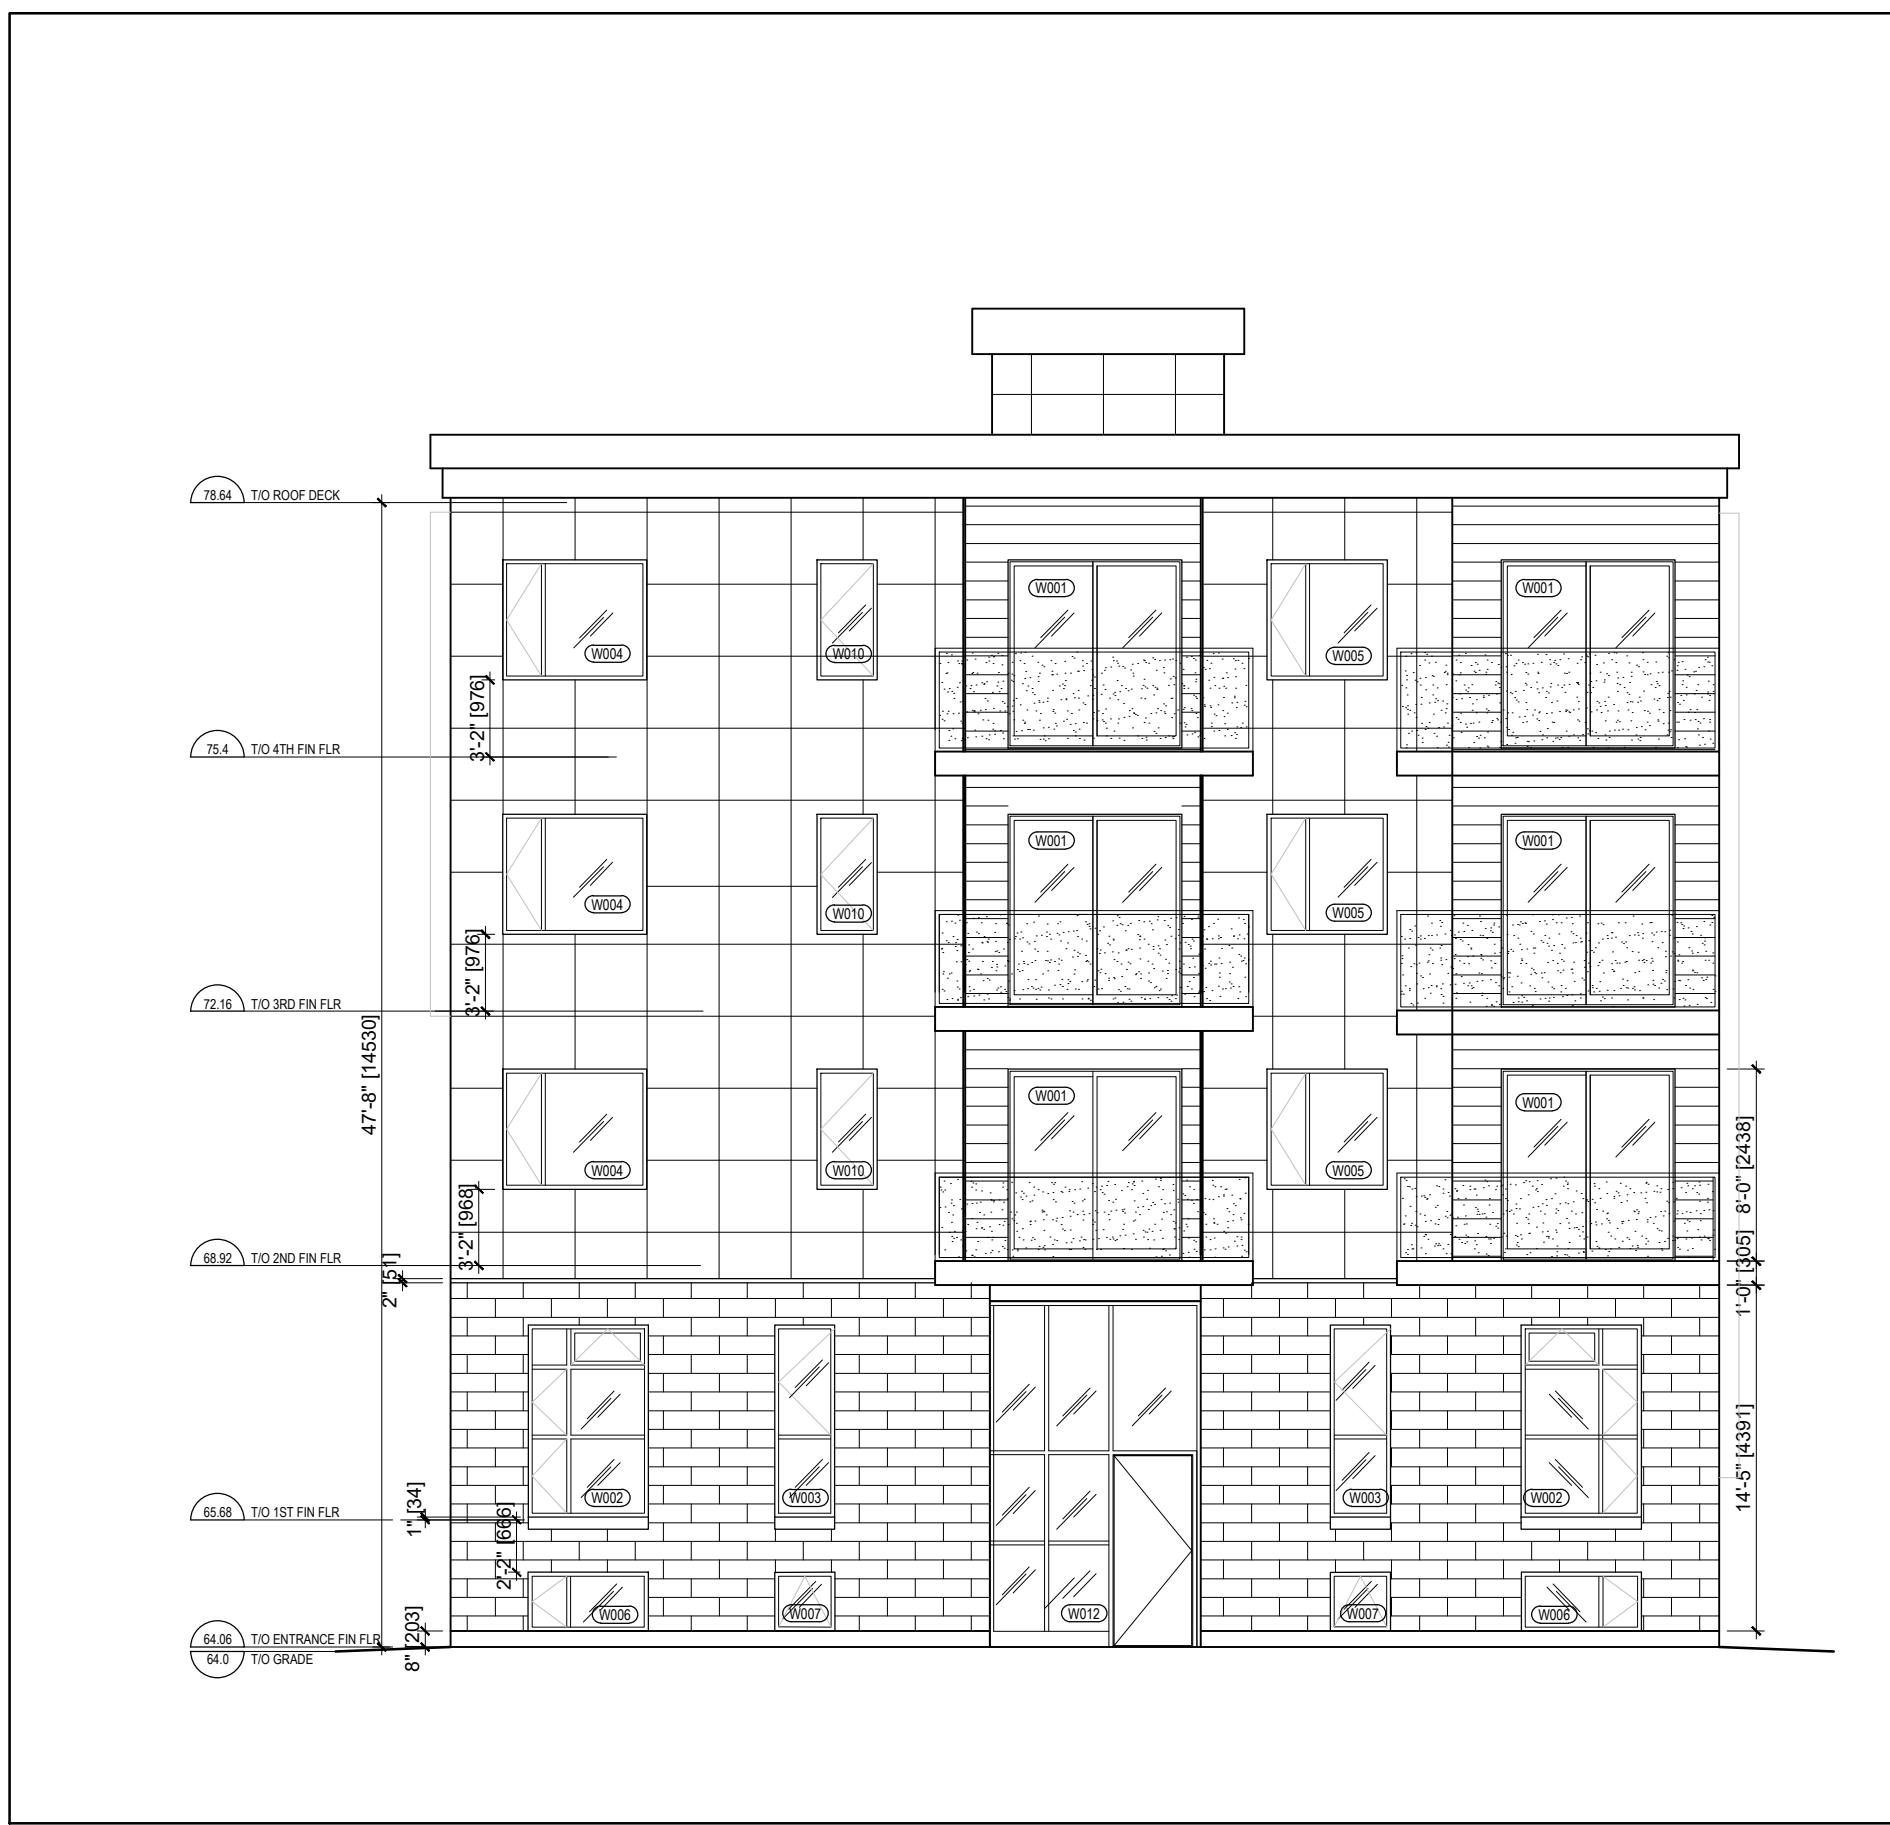

1 NORTH FACADE
SCALE = 1/8" = 1'-0"

LEGEND:

BRICK

PREFINISHED ALUMINUM CLADDING

PREFINISHED CEMENT CLADDING

CLIENT

PROJECT NORTH SEAL

TRUE NORTH


ARCHITECTURAL

(L+D) LALANDE + DOYLE ARCHITECTS INC.
www.lglaad.com
Tel: 613.233.2900
Fax: 613.233.1008
159 Neiland Ave.
Ottawa, Ontario K1Y 0Y2


MECHANICAL + ELECTRICAL

STRUCTURAL

CIVIL

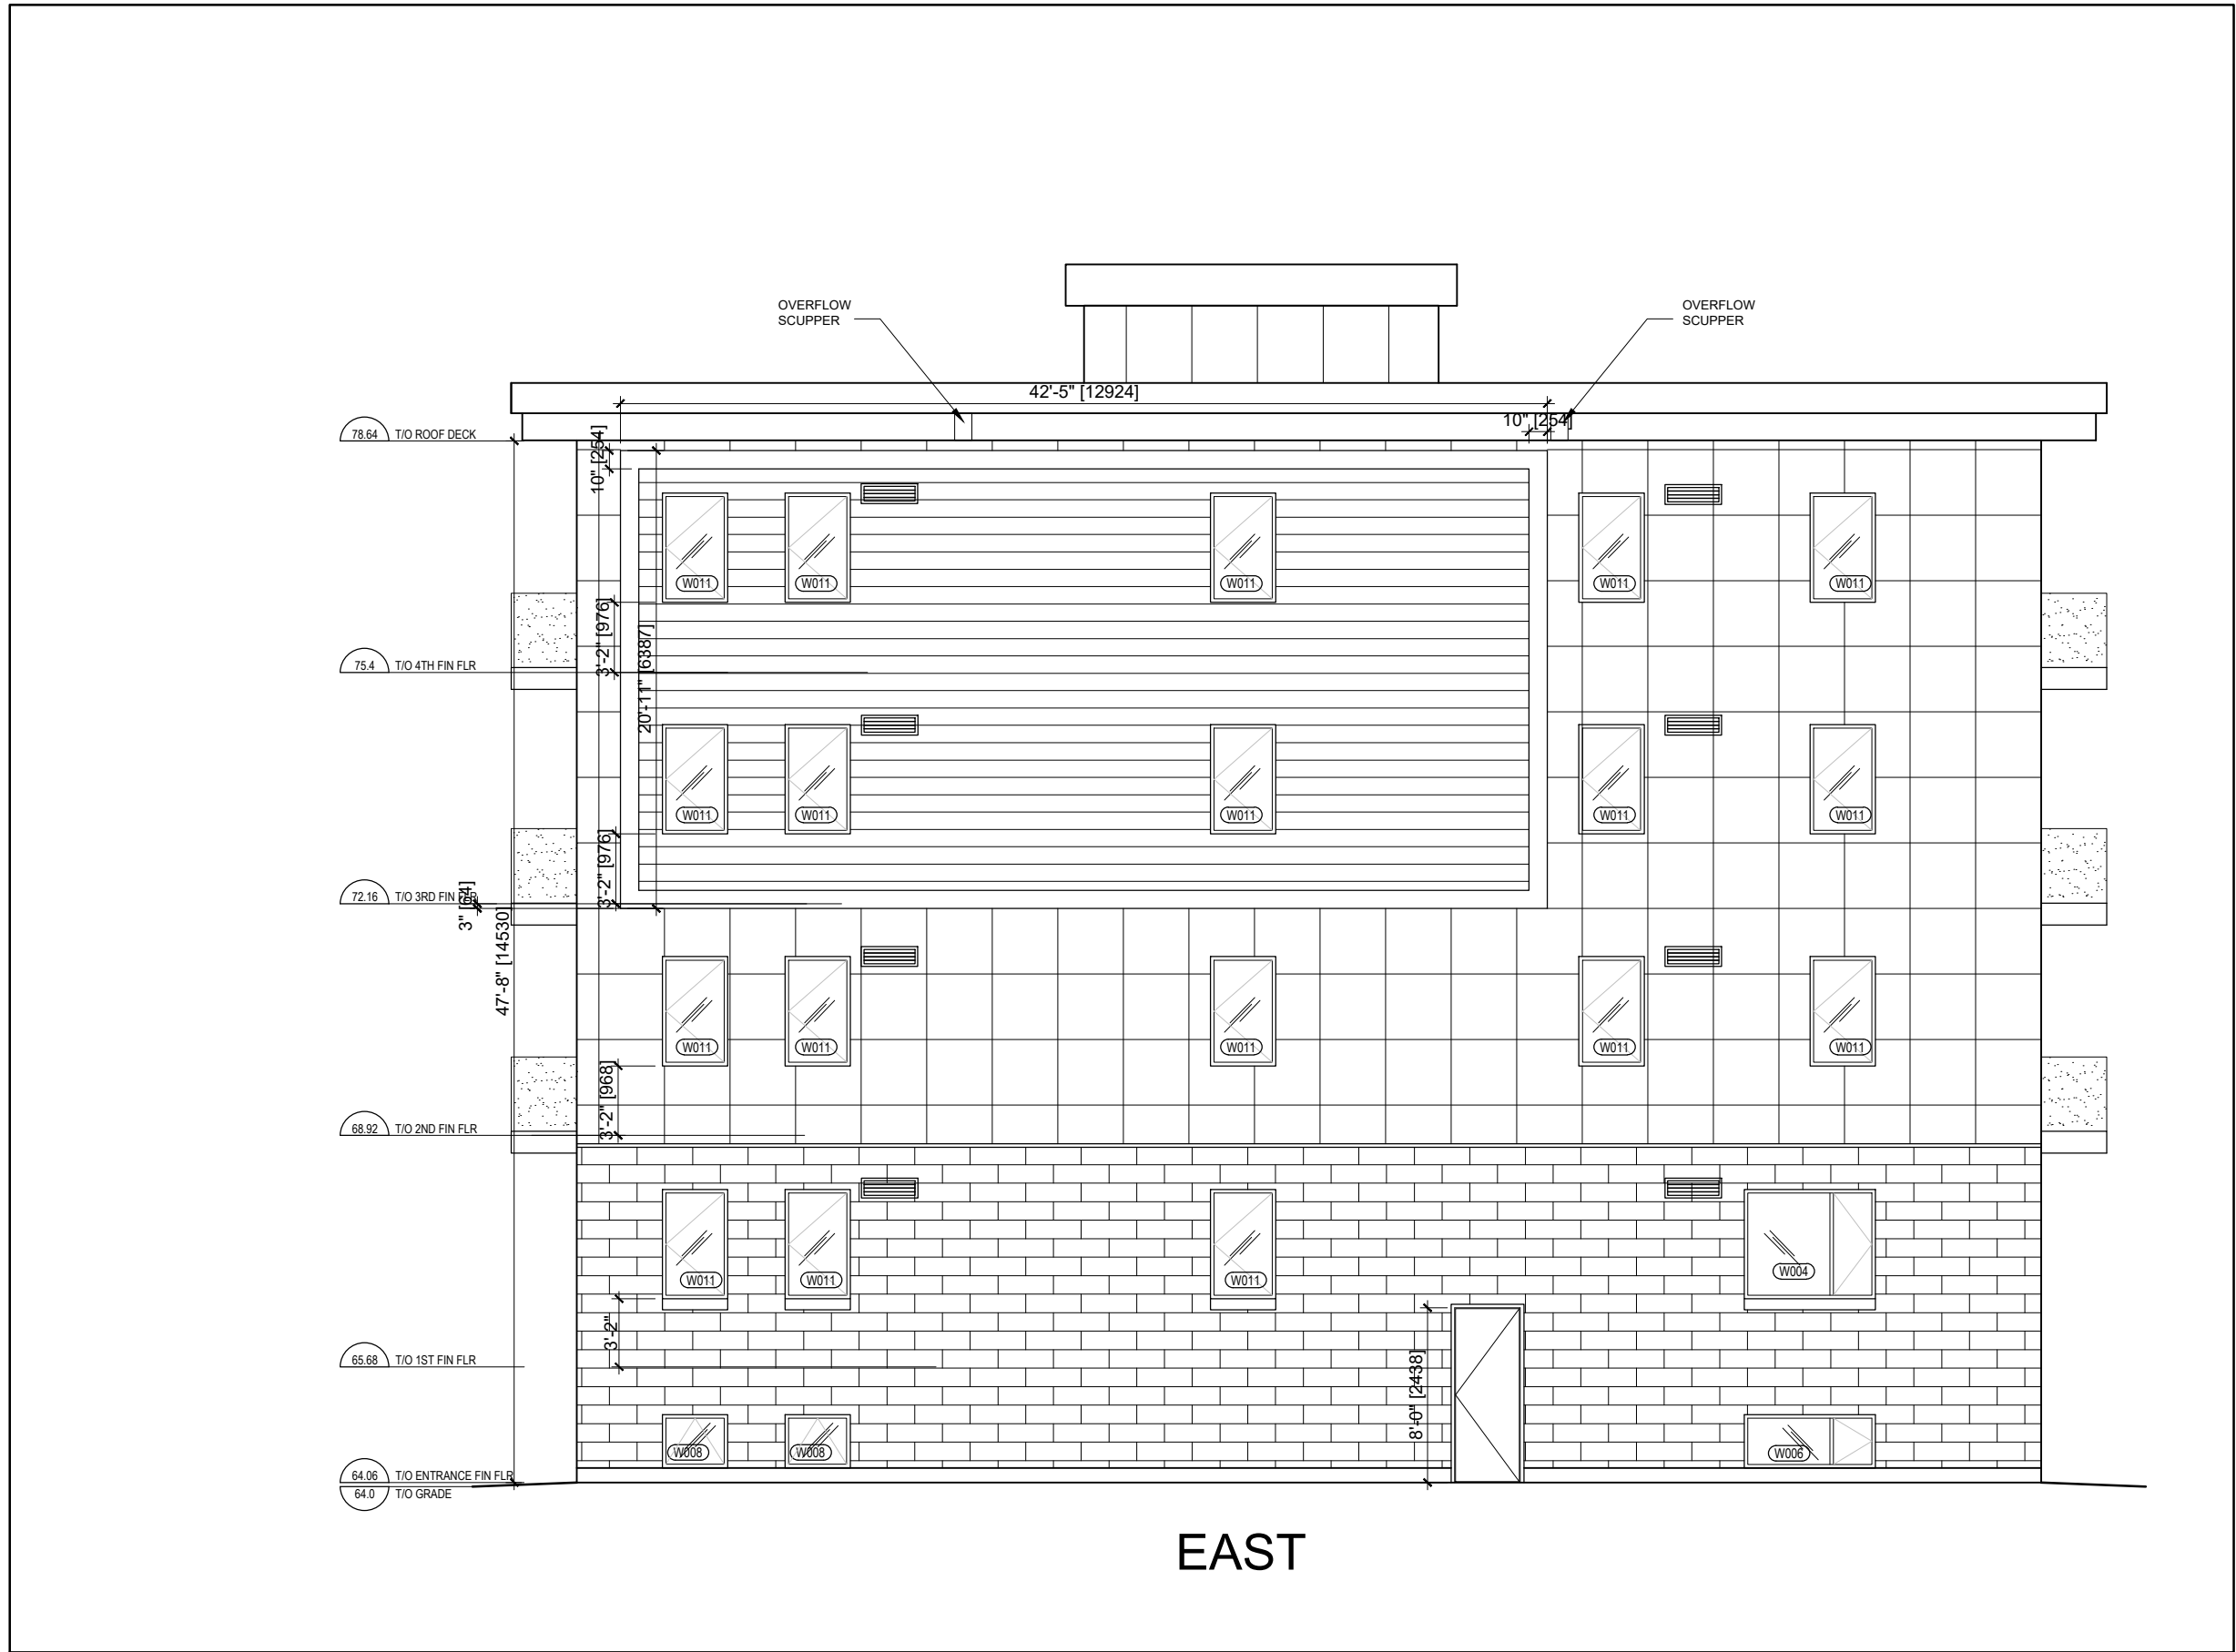

4 EAST FACADE
SCALE = 1/8" = 1'-0"

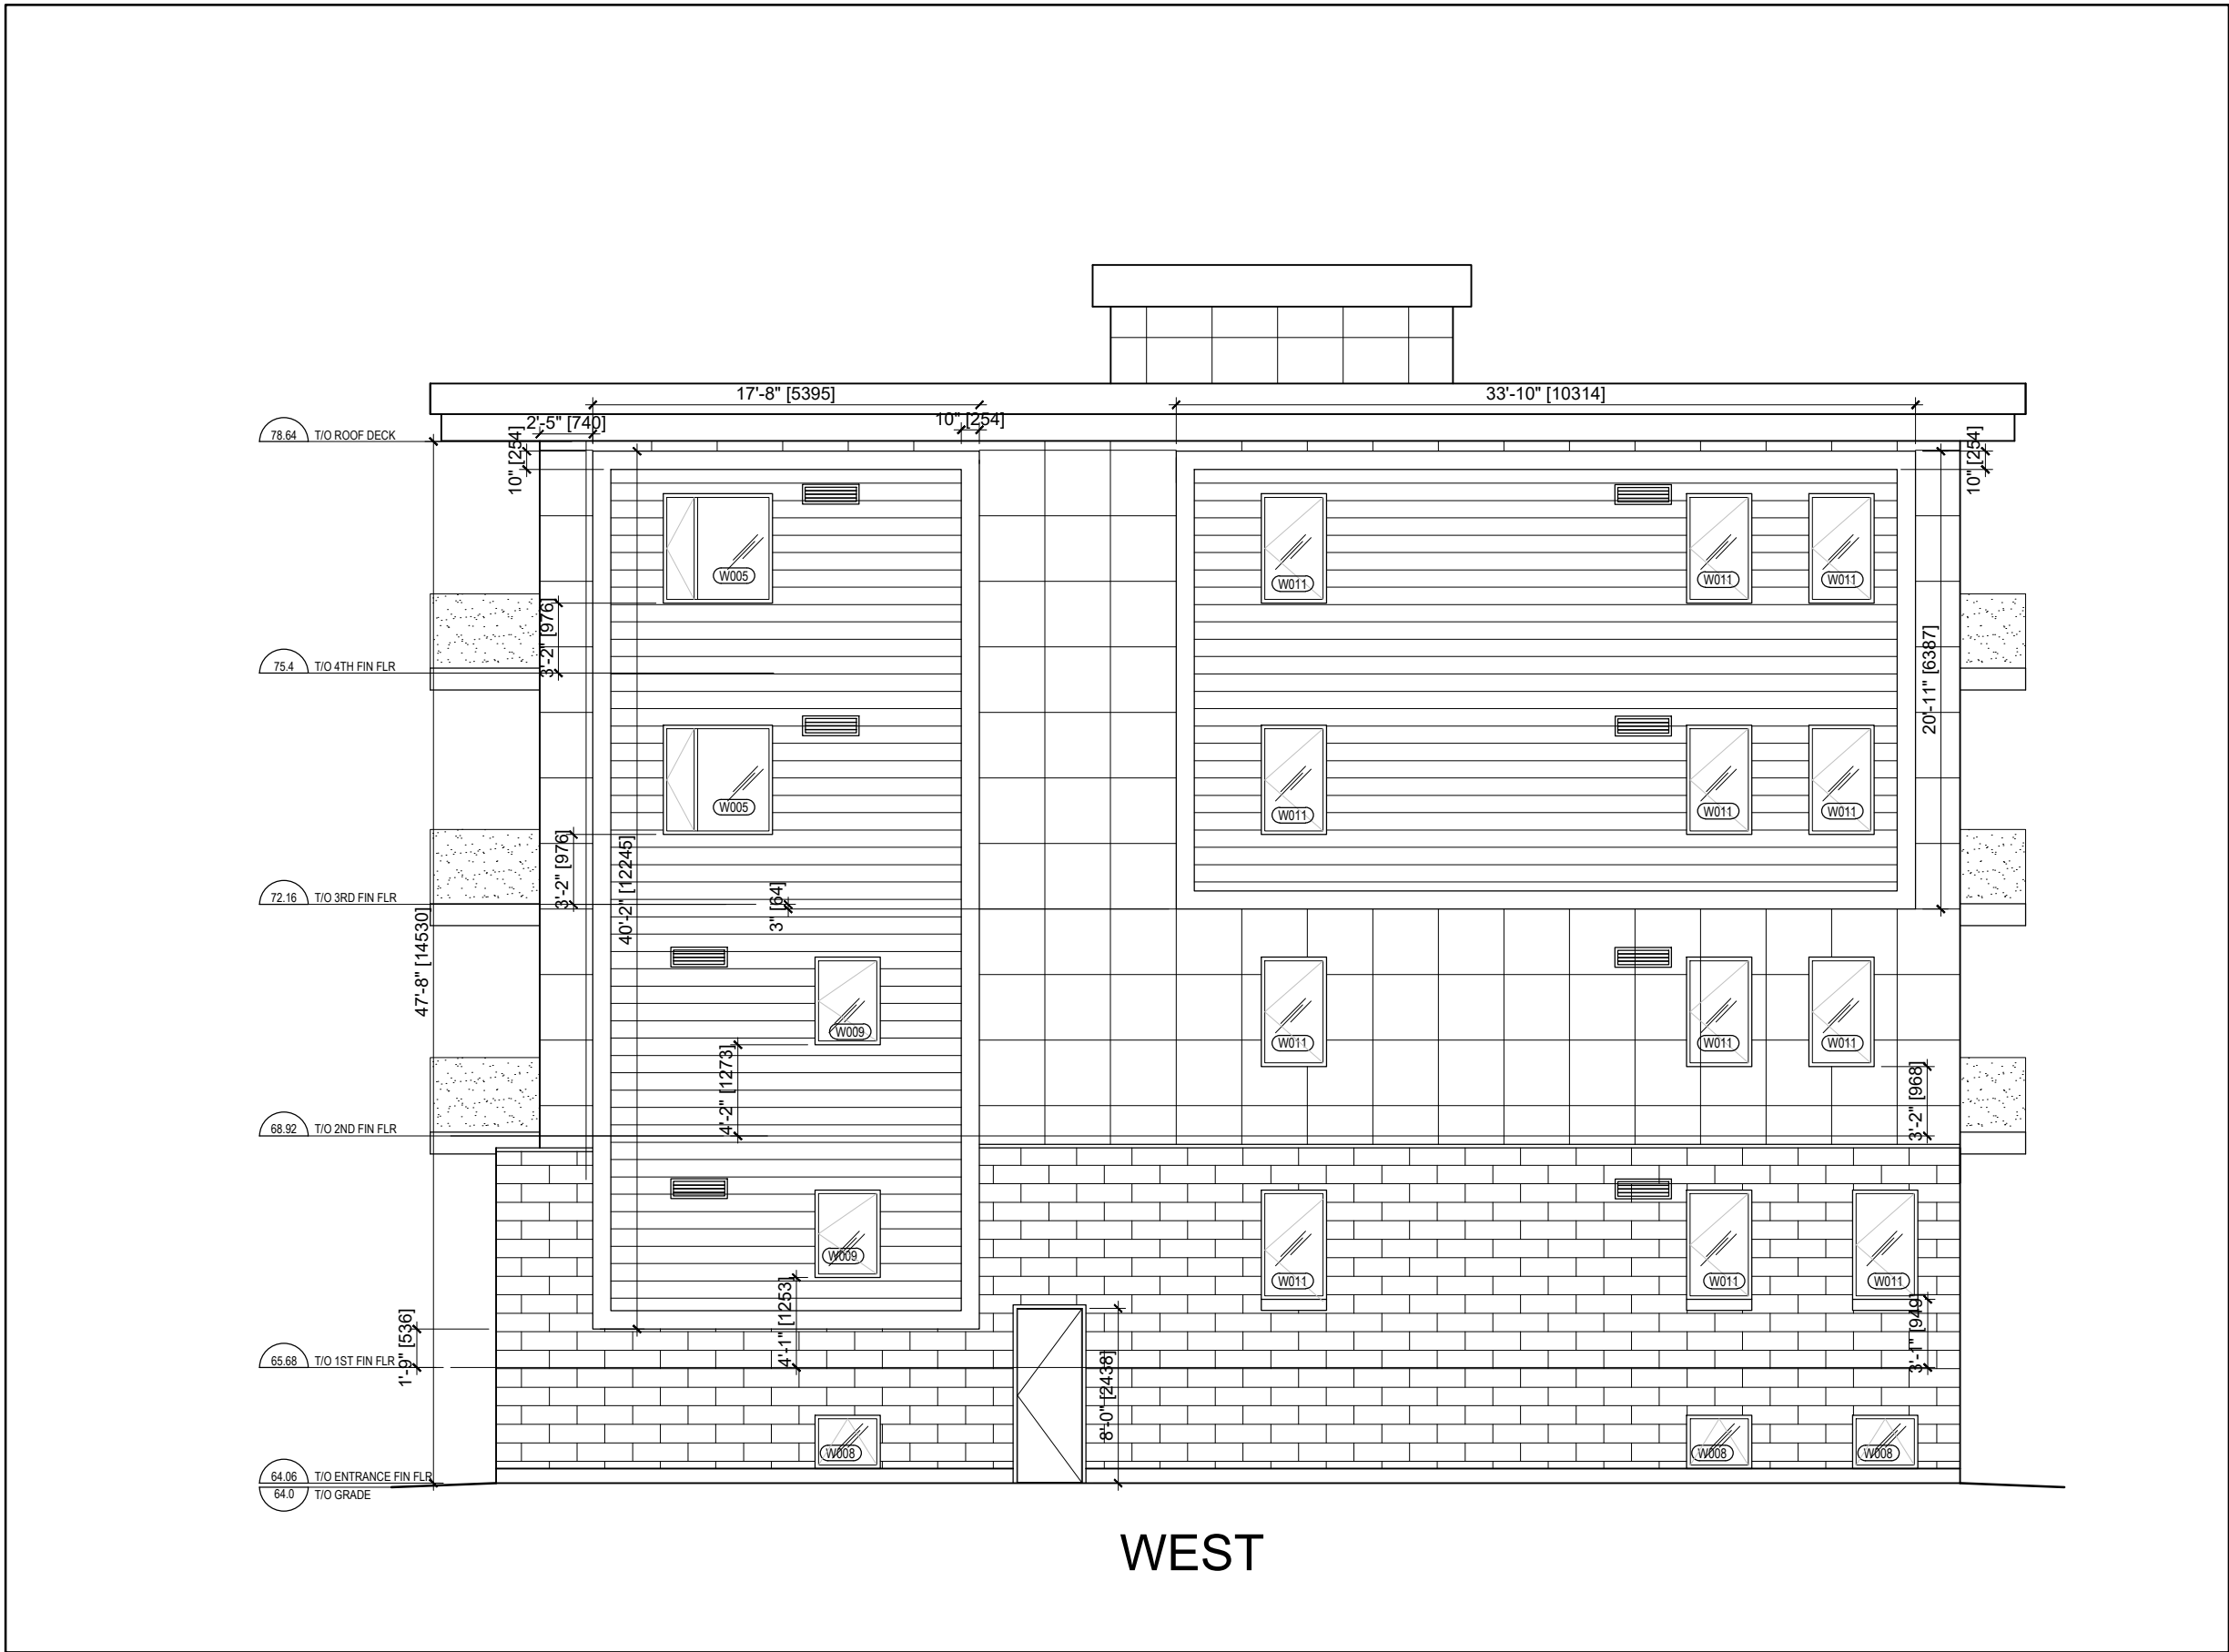

3 WEST FACADE
SCALE = 1/8" = 1'-0"

DATE	DESCRIPTION	ISSUE	REV.
16/12/2024	ISSUED FOR SPA	3	
19/09/2024	ISSUED FOR PERMIT	2	
28/06/2024	ISSUED FOR REVIEW	1	

PROJECT NAME
PULSE SOCIETES LTD.
ORLEANS DEVELOPMENT - MSN

1108 Maisonneuve Street, Orleans (Ottawa), ON

DRAWING TITLE
ELEVATIONS

DATE 10/07/2024	PROJECT NO. 24-002C
SCALE AS NOTED	
DRAWN BY BR	DRAWING NO. A-400
REVIEWED BY LCL	