

1 SOUTH FACADE
A-400 SCALE = 1/8" = 1'-0"



1 NORTH FACADE
A-400 SCALE = 1/8" = 1'-0"

LEGEND:

BRICK

PREFINISHED ALUMINUM CLADDING

PREFINISHED CEMENT CLADDING

CLIENT

PROJECT NORTH SEAL

TRUE NORTH


ARCHITECTURAL

(L+D) LALANDE + DOYLE ARCHITECTS INC.
www.lgdaa.com
Tel: 613.233.2900
Fax: 613.233.1008
159 Neilson Ave.
Ottawa, Ontario K1Y 0Y2


MECHANICAL + ELECTRICAL

STRUCTURAL

CIVIL

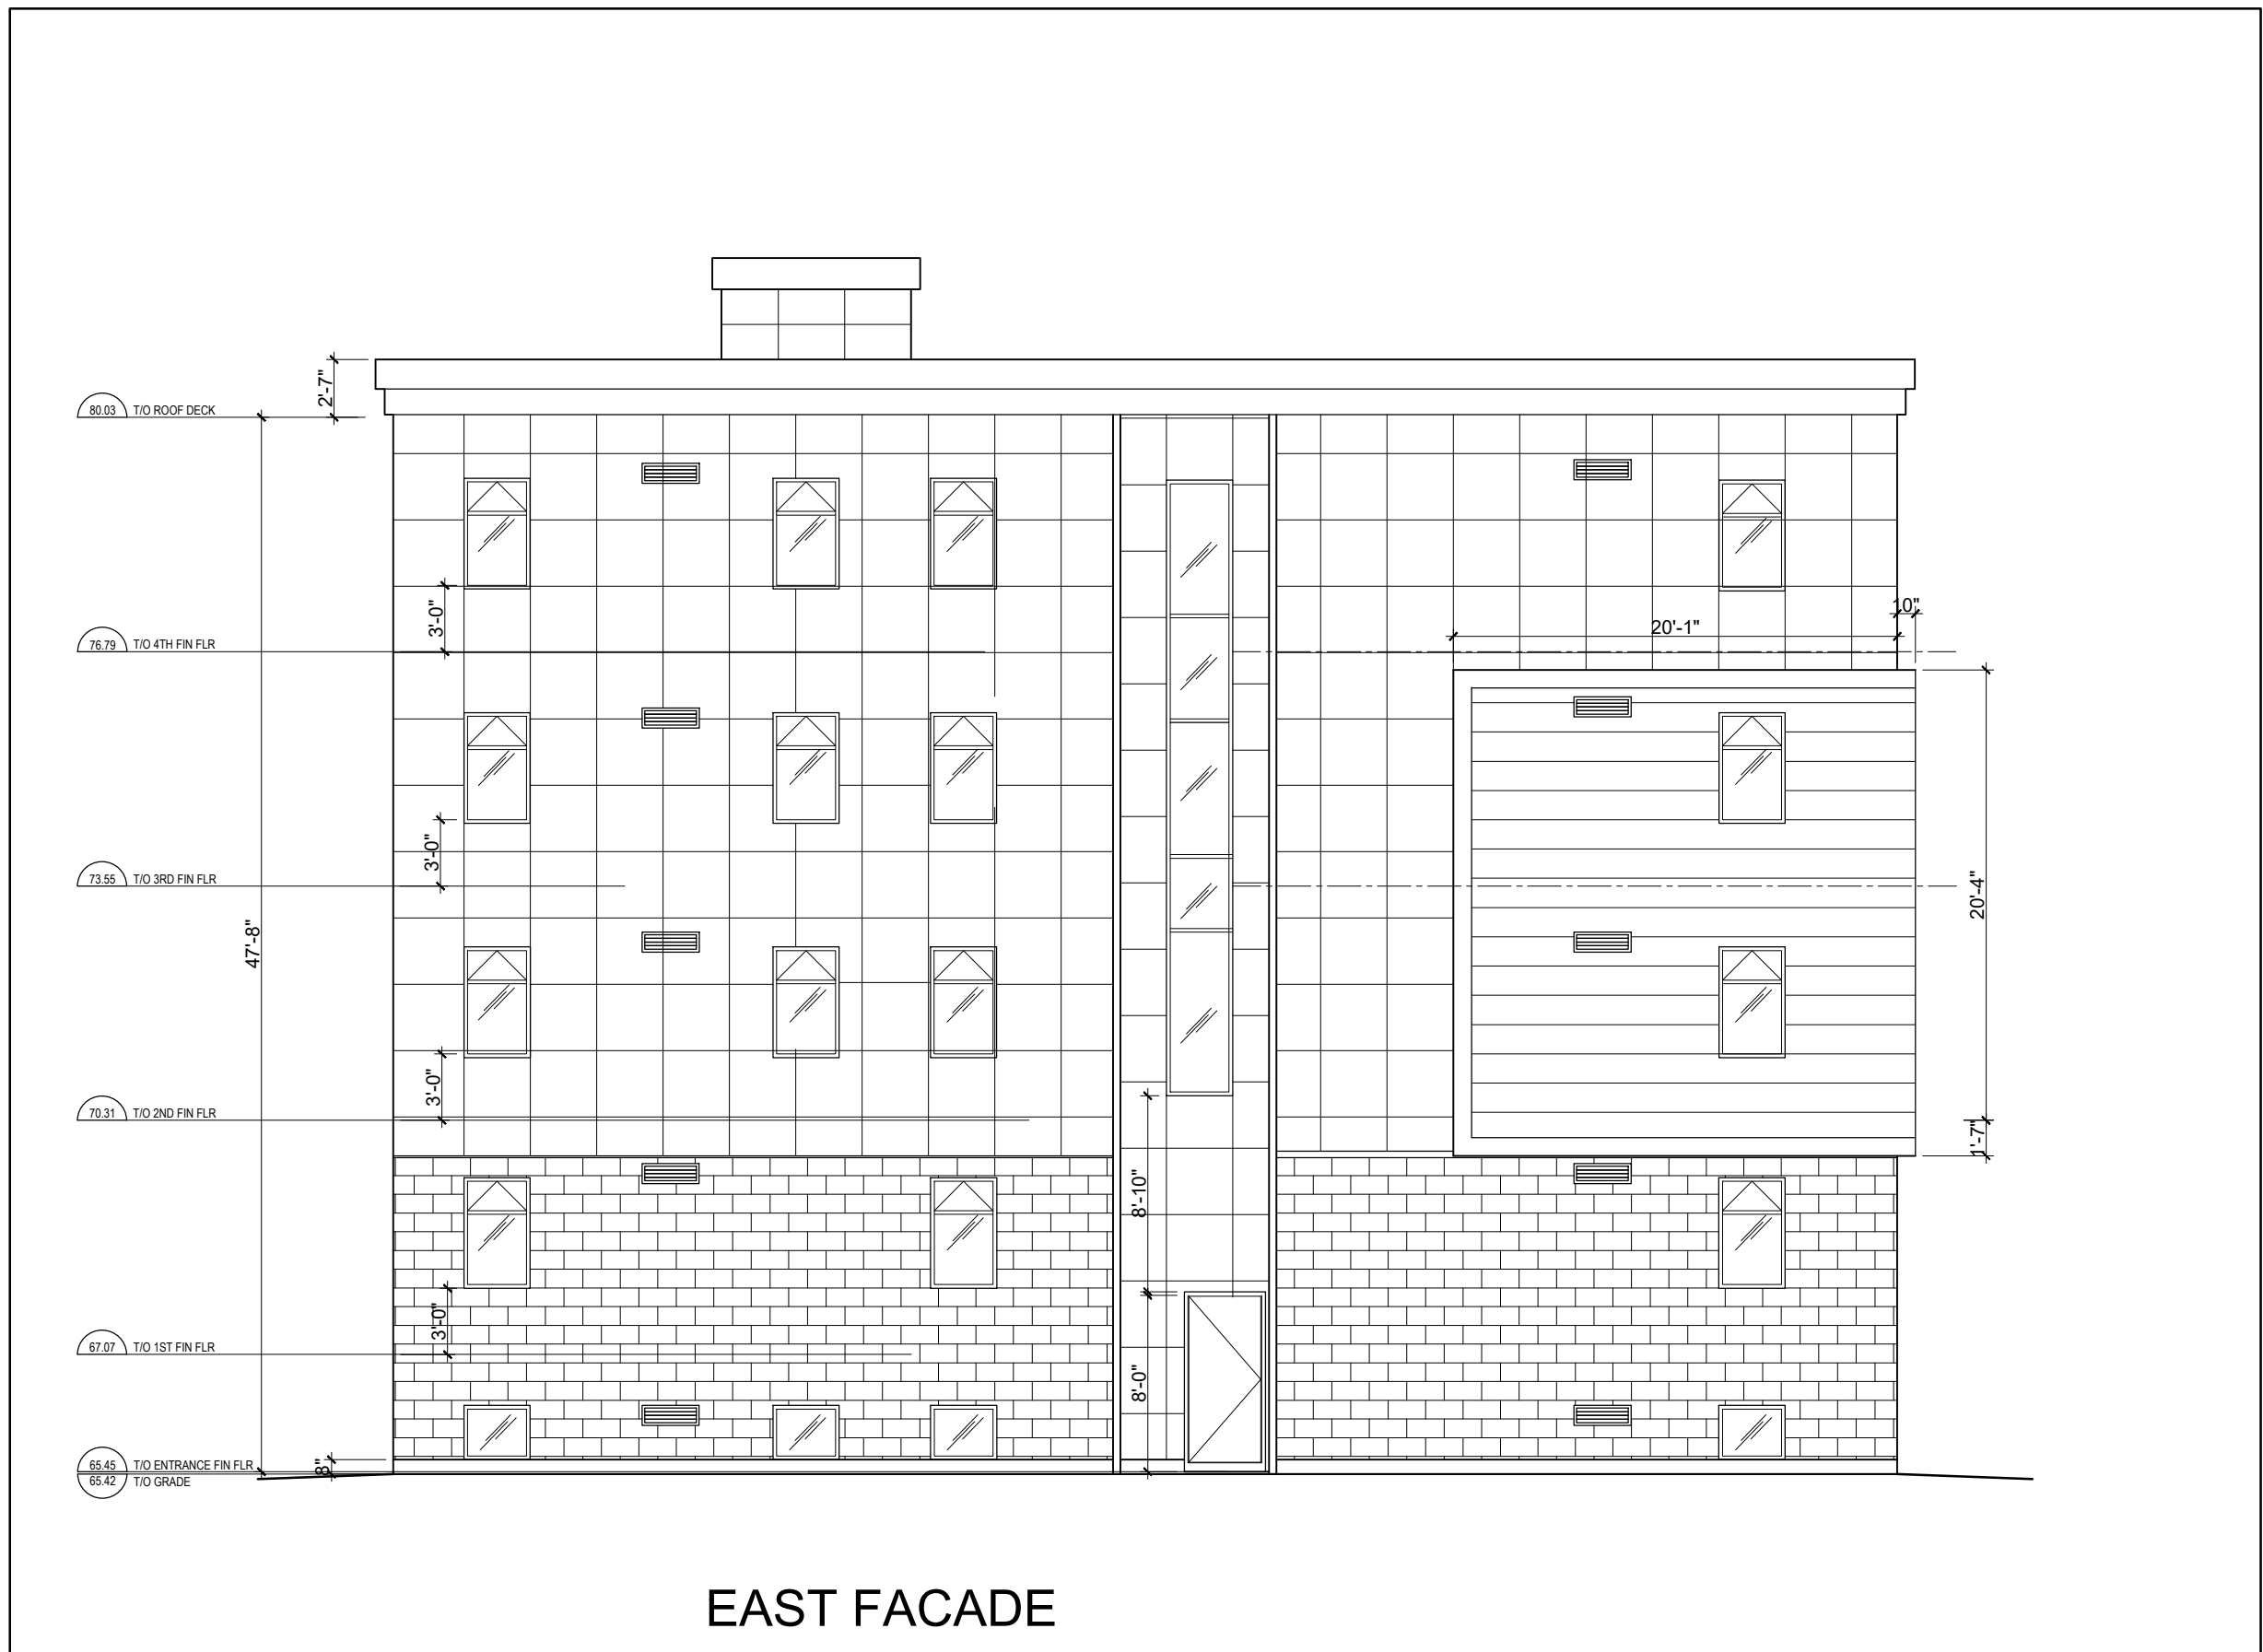

1 EAST FACADE
A-400 SCALE = 1/8" = 1'-0"

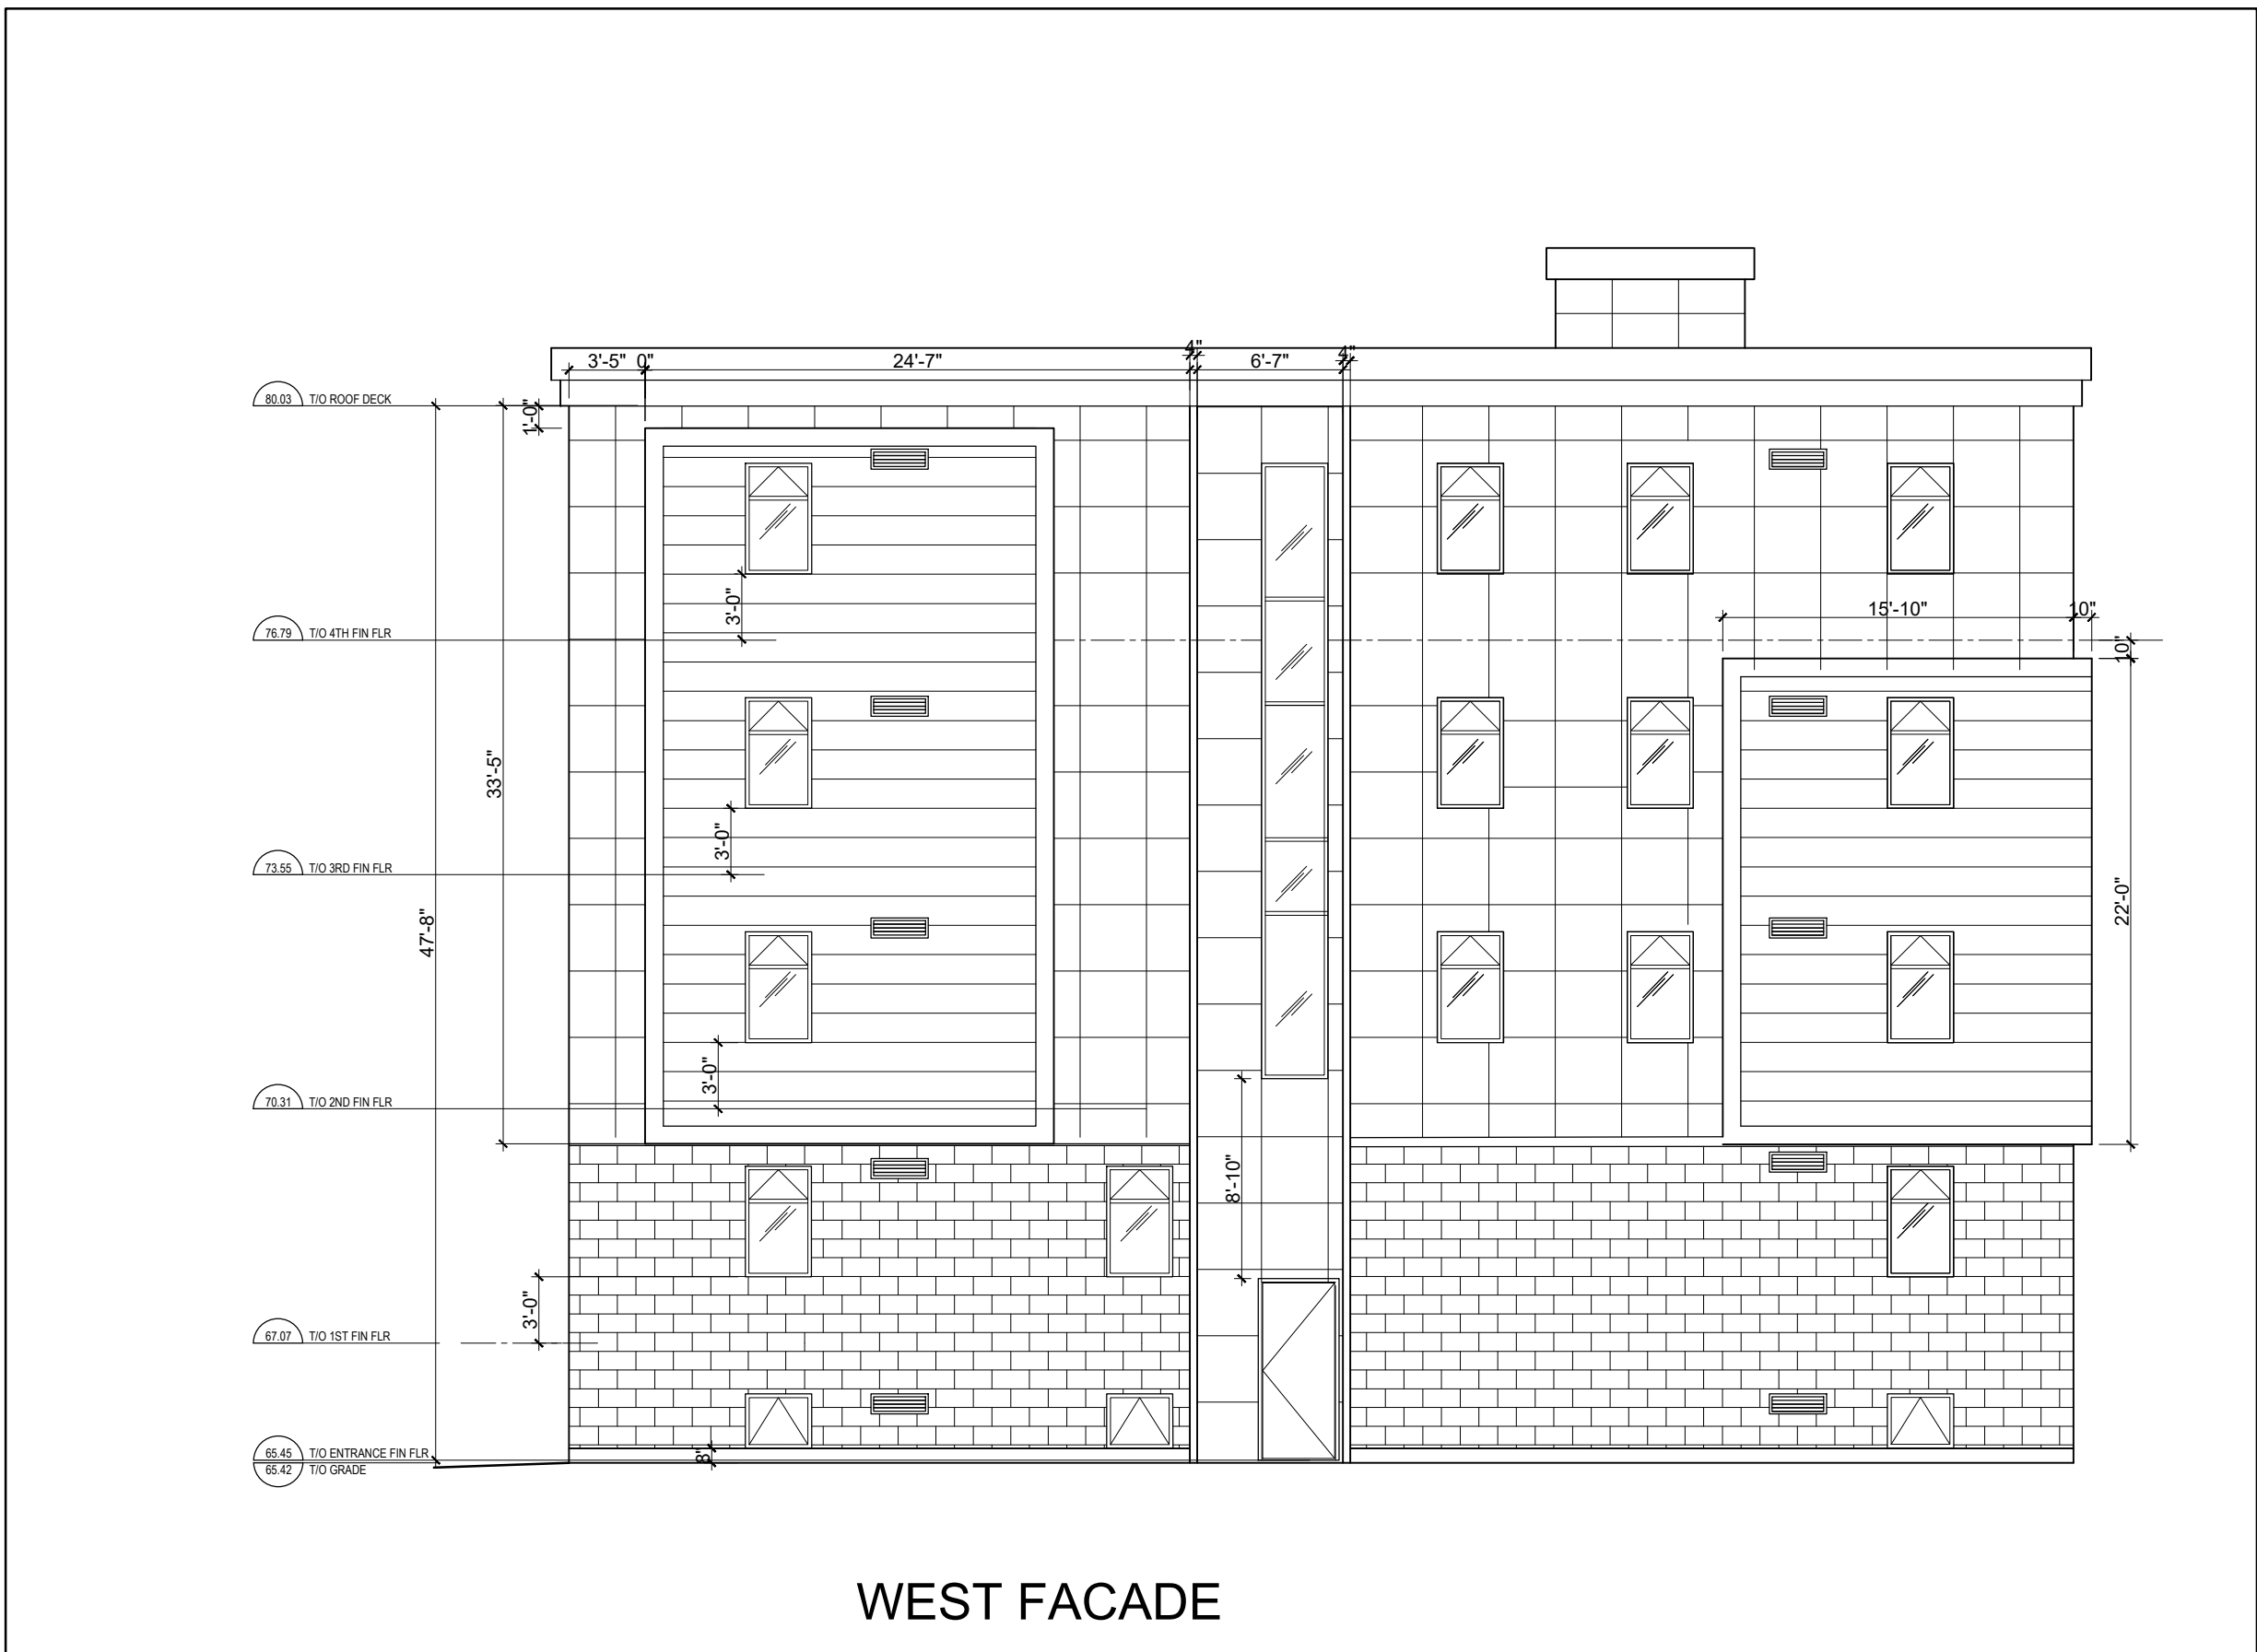

1 WEST FACADE
A-400 SCALE = 1/8" = 1'-0"

| DATE | DESCRIPTION | ISSUE | REV. |
|------------|---------------------|-------|------|
| 09/09/2024 | REISSUED FOR PERMIT | 3 | |
| 22/08/2024 | ISSUED FOR PERMIT | 2 | |
| 10/08/2024 | ISSUED FOR REVIEW | 1 | |

PROJECT NAME

PULSE SOCIETIES LTD.

ORLEANS DEVELOPMENT - PRR

1132 St. Pierre - Lot 30

DRAWING TITLE

ELEVATIONS

| | |
|-------------|-------------|
| DATE | PROJECT NO. |
| 12/07/2024 | 24-002A |
| SCALE | |
| AS NOTED | |
| DRAWN BY | DRAWING NO. |
| BR | A-400 |
| REVIEWED BY | |
| LCL | |