




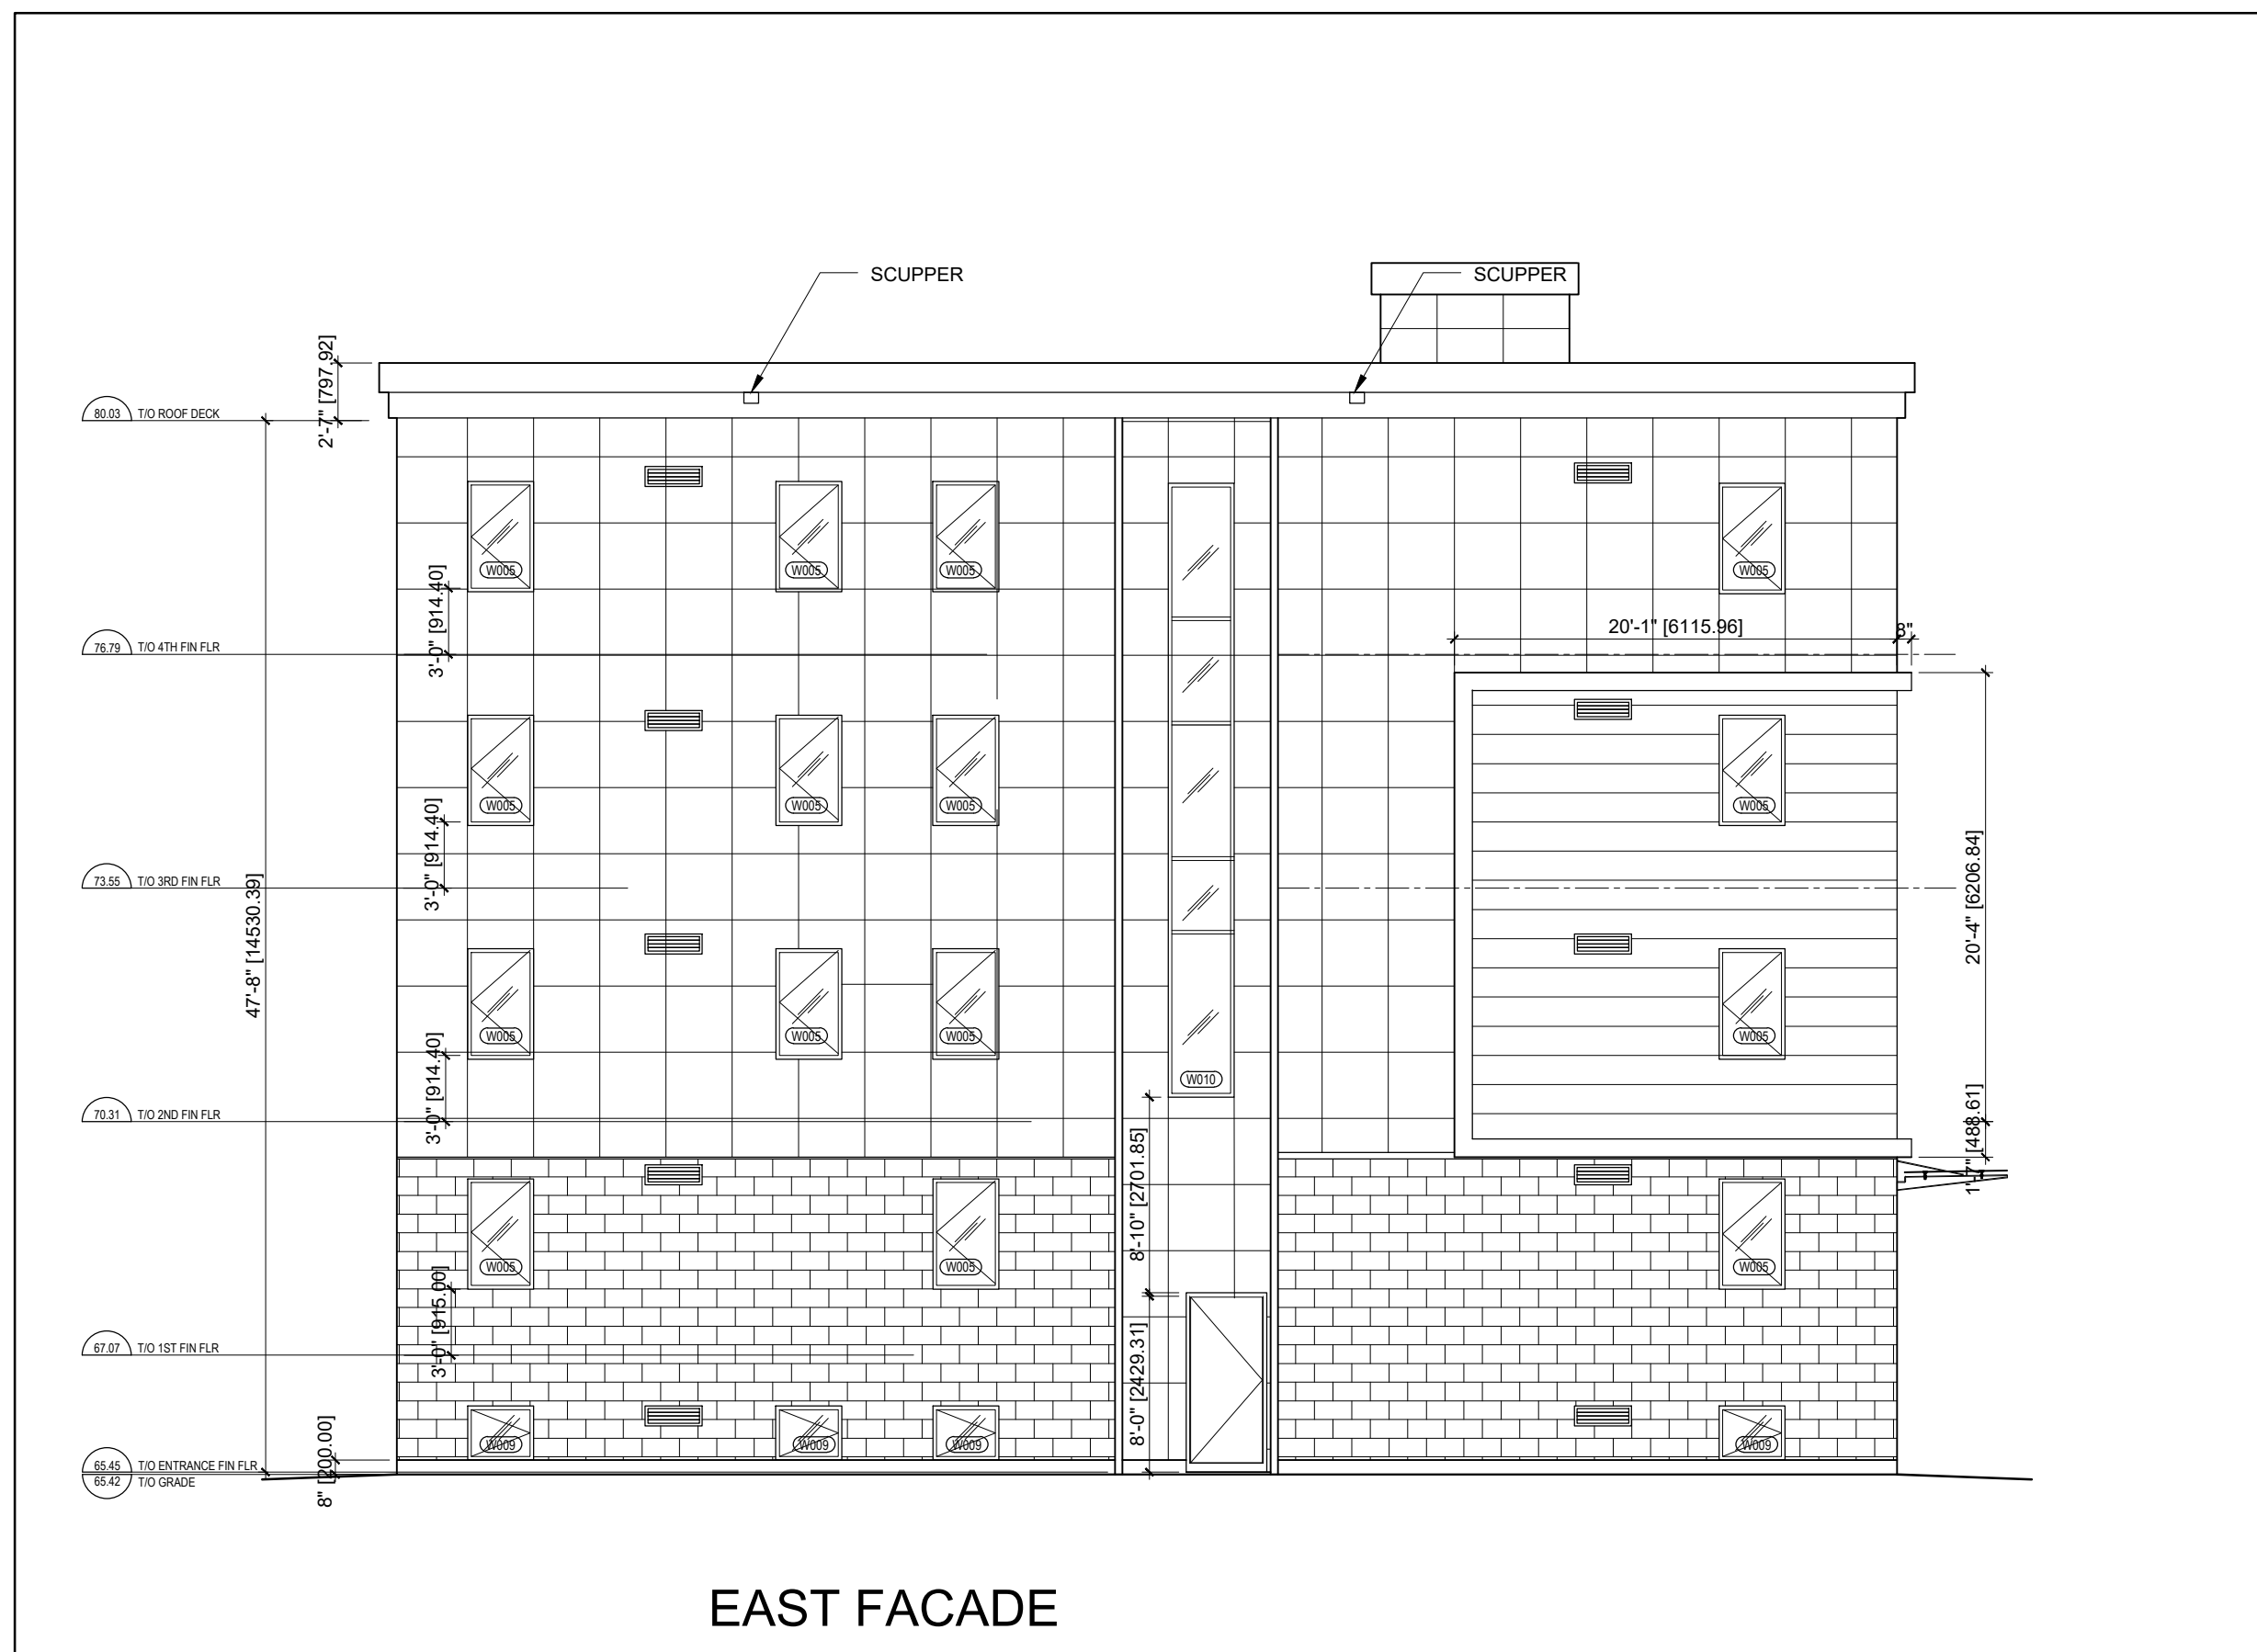


**2** EAST FACADE  
A-400 SCALE = 1/8" = 1'-0"

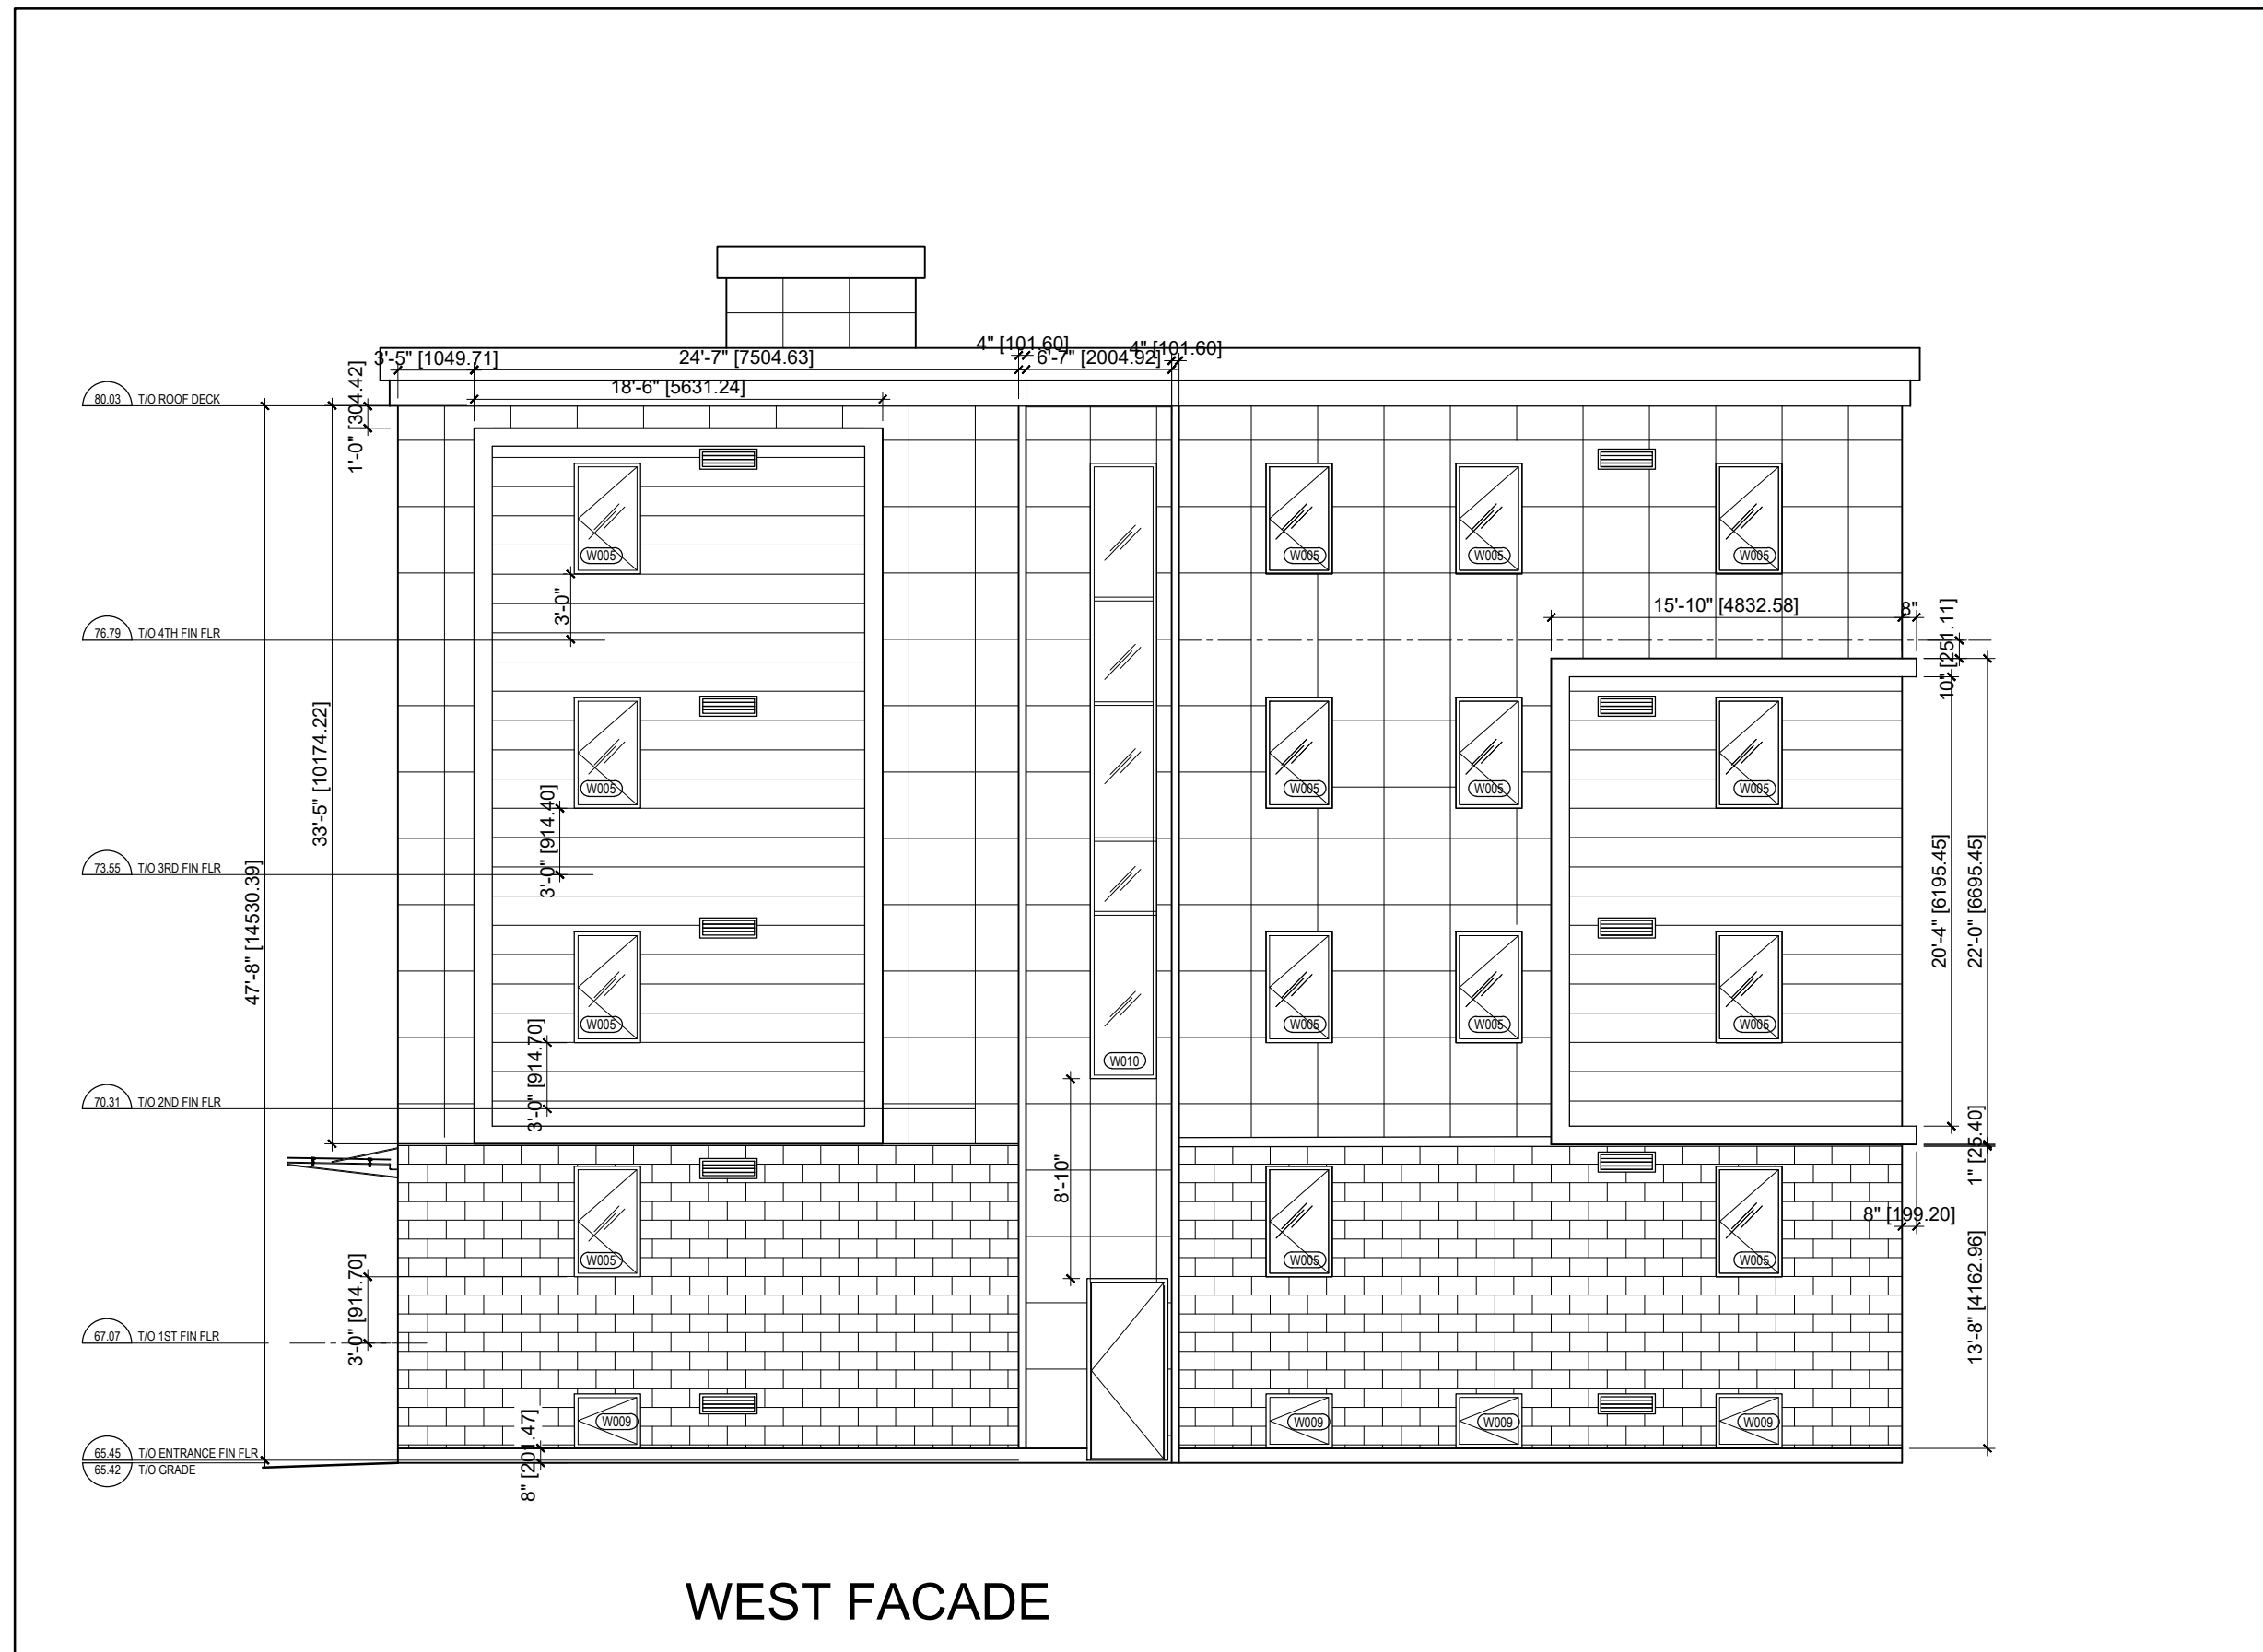

**4** WEST FACADE  
A-400 SCALE = 1/8" = 1'-0"

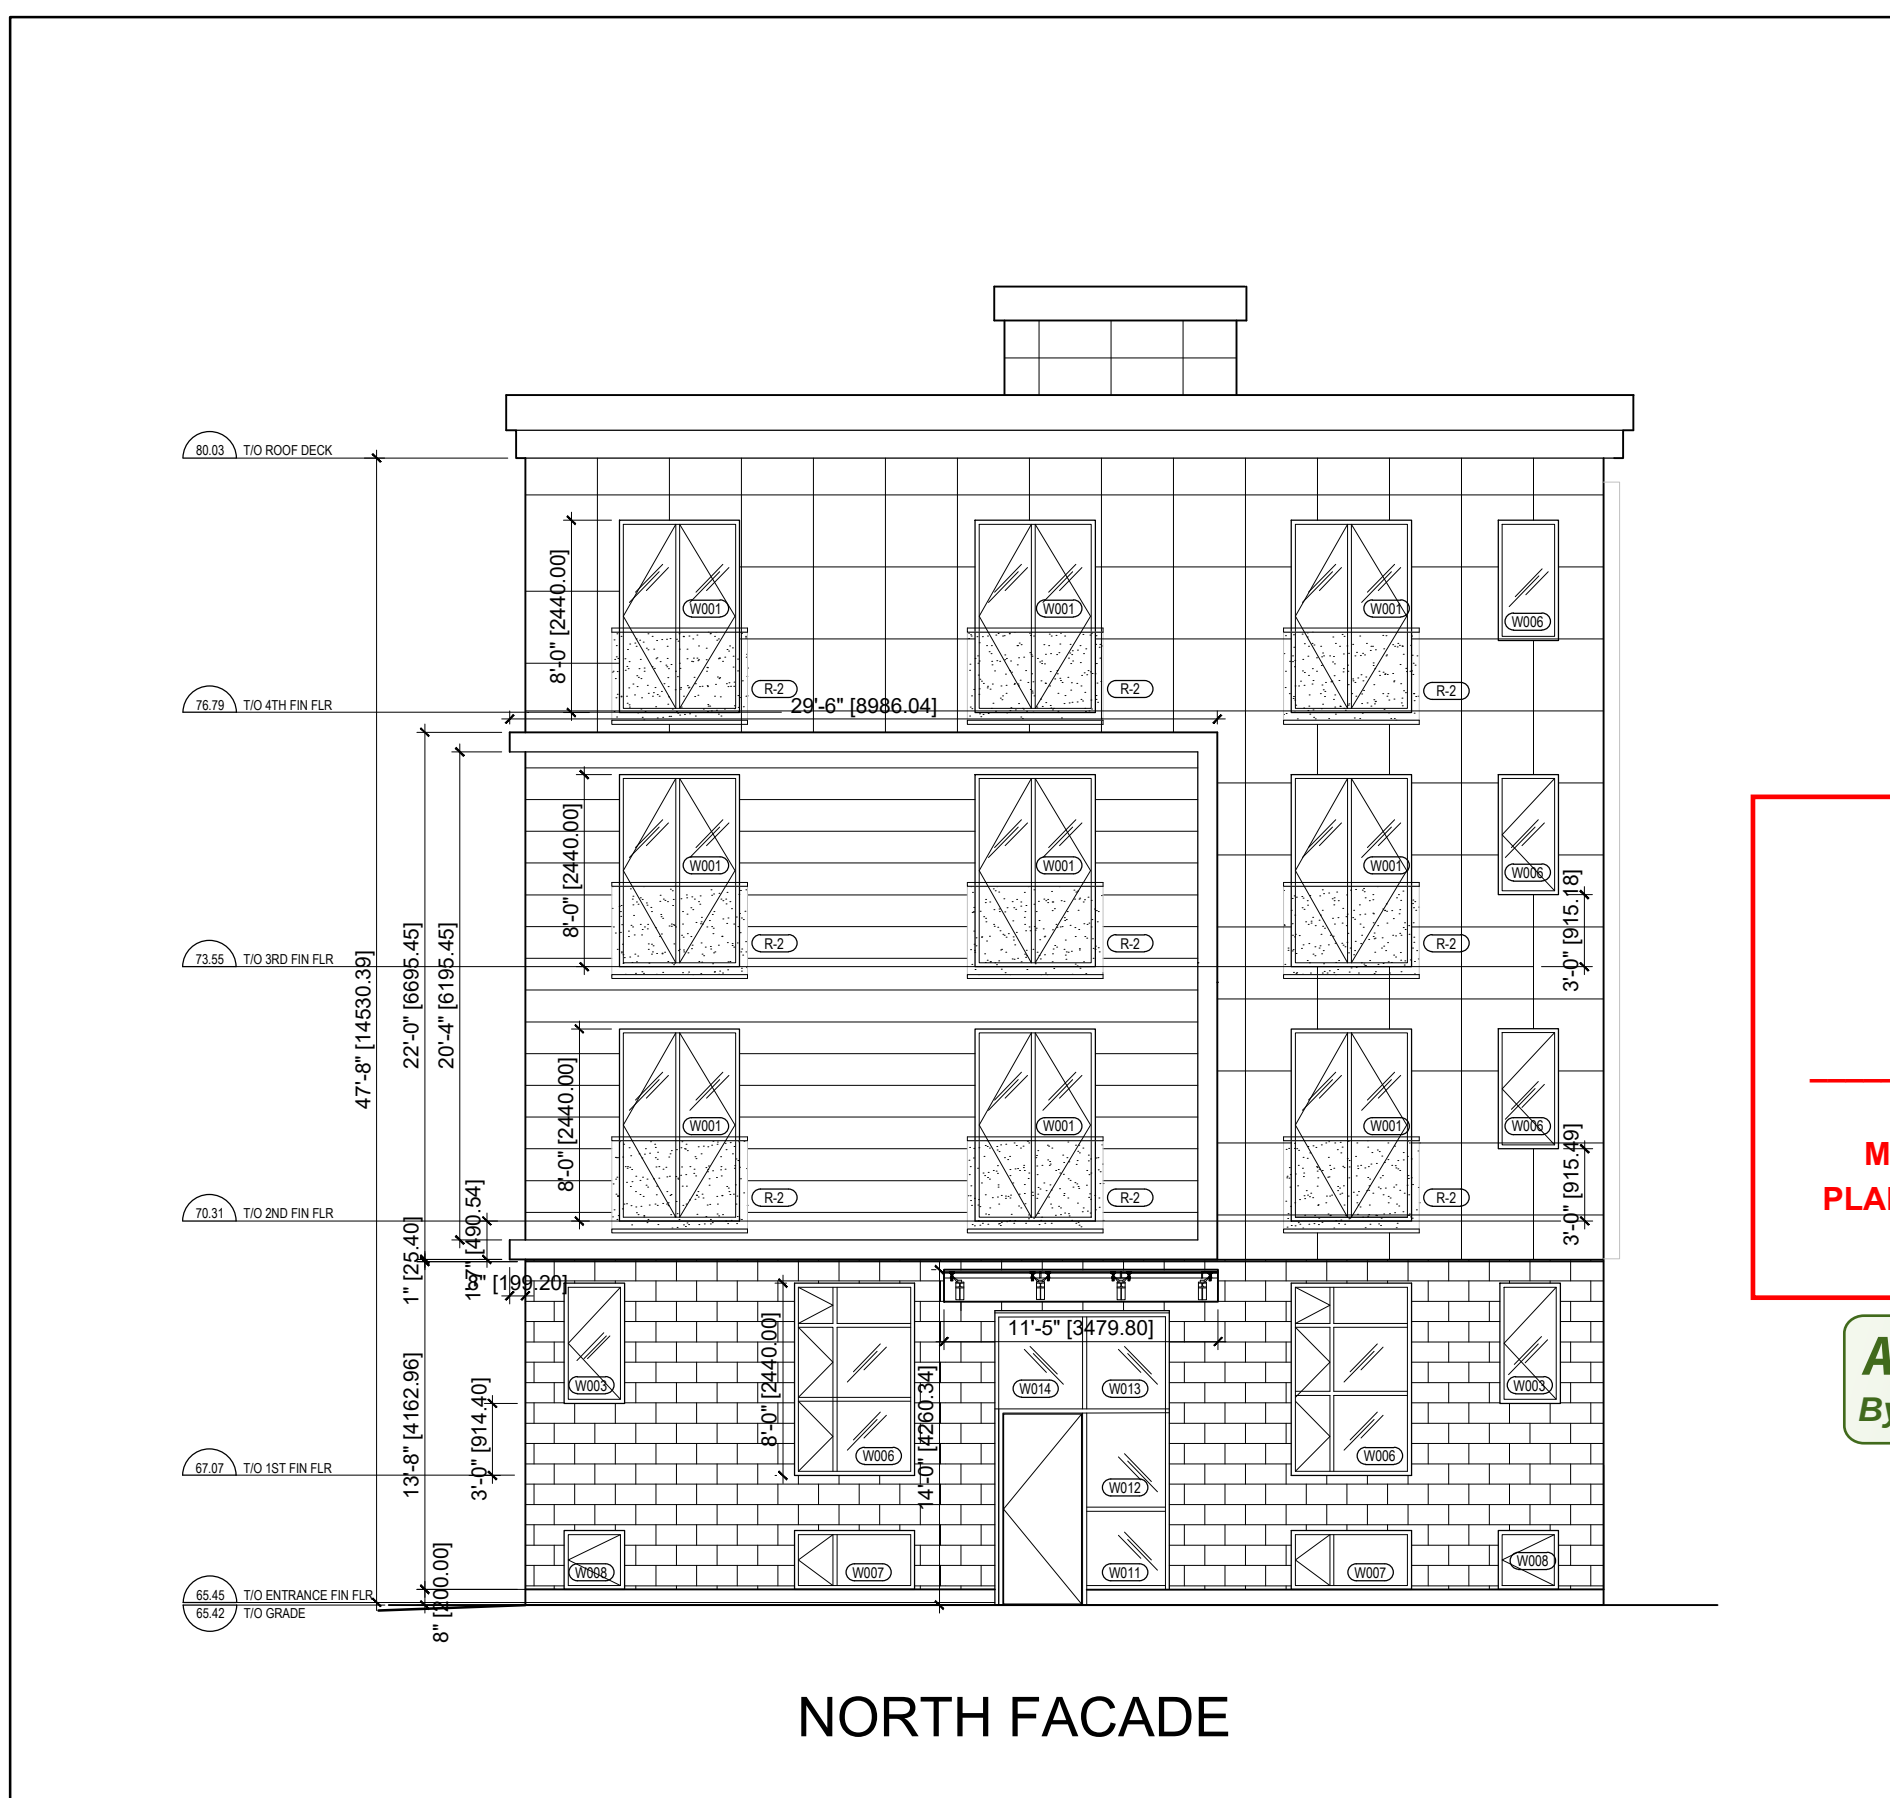

**1** NORTH FACADE  
A-400 SCALE = 1/8" = 1'-0"

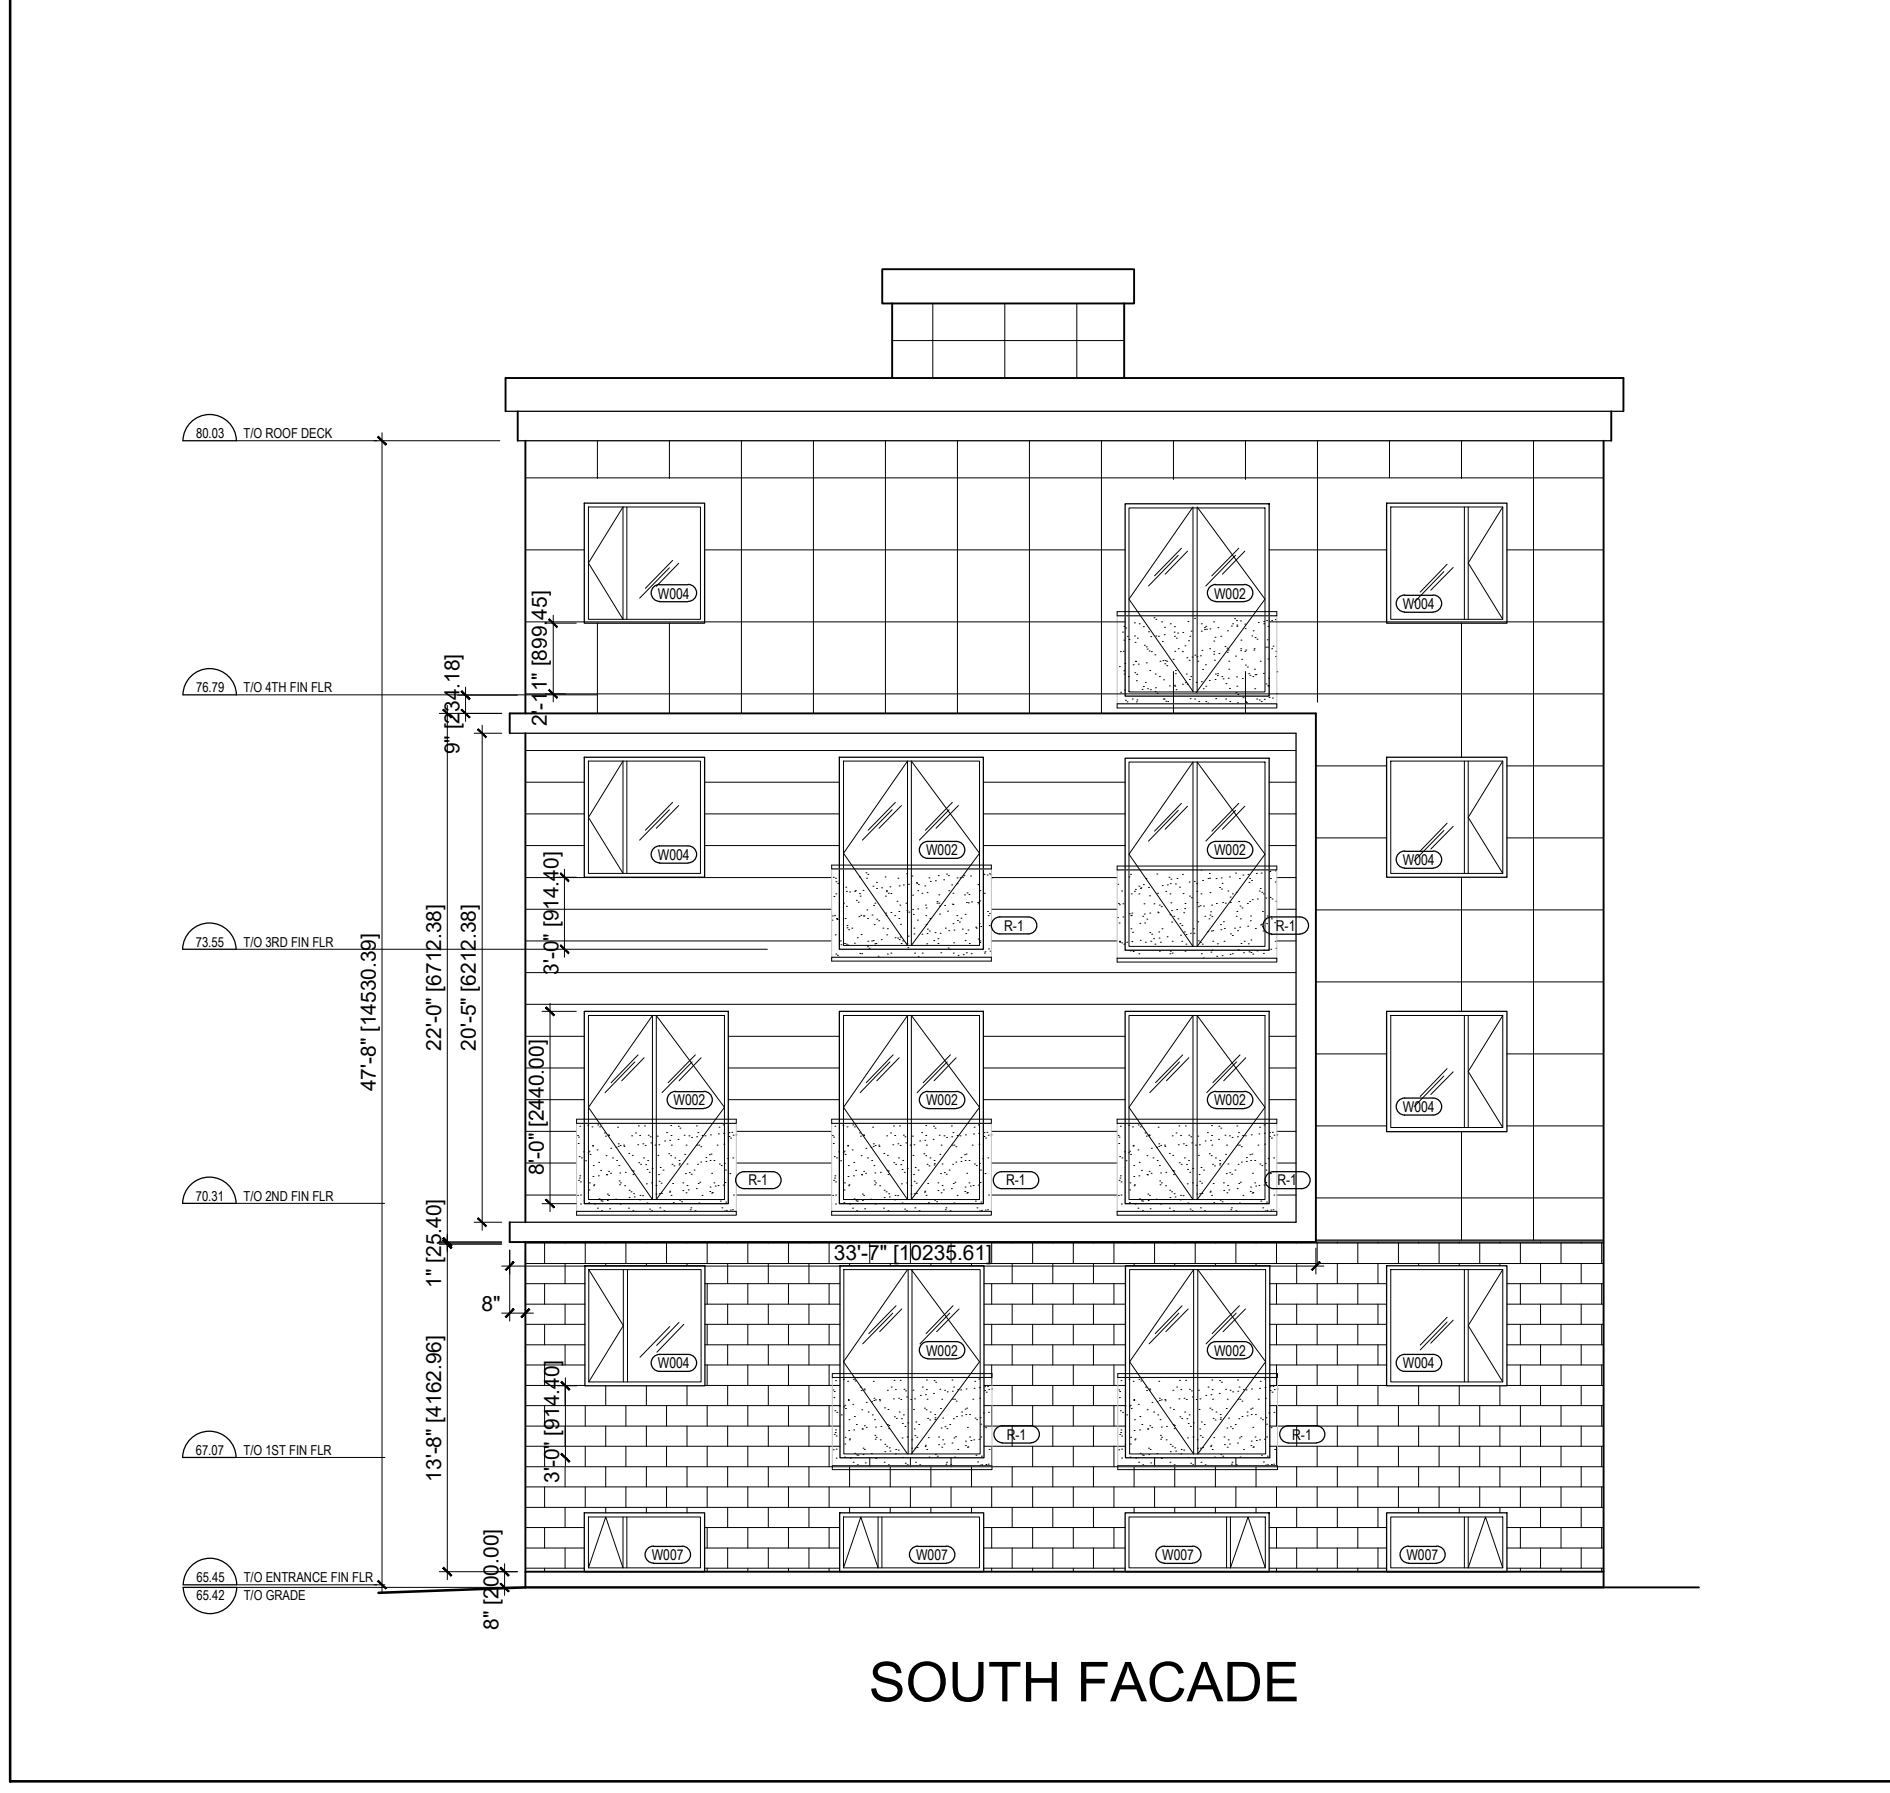

**3** SOUTH FACADE  
A-400 SCALE = 1/8" = 1'-0"

**LEGEND:**

BRICK

PREFINISHED ALUMINUM CLADDING

PREFINISHED CEMENT CLADDING

**JOHN SEVIGNY C.E.T.**  
**MANAGER (A), DEVELOPMENT REVIEW EAST**  
**PLANNING, DEVELOPMENT & BUILDING SERVICES**  
**DEPARTMENT, CITY OF OTTAWA**

**APPROVED**  
By sevignyjo at 10:41 am, Aug 22, 2025

CLIENT

PROJECT NORTH SEAL

TRUE NORTH

ARCHITECTURAL

**(L+D)** LALANDE + DOYLE ARCHITECTS INC.  
www.l+d.ca  
Tel: 613.233.2900  
Fax: 613.233.1008  
159 Neiland Ave.  
Ottawa, Ontario K1Y 0Y2

MECHANICAL + ELECTRICAL

STRUCTURAL

CIVIL

| DATE       | DESCRIPTION         | ISSUE | REV. |
|------------|---------------------|-------|------|
| 16/12/2024 | REISSUED FOR SPA    | 6     |      |
| 15/10/2024 | REISSUED FOR PERMIT | 5     |      |
| 04/10/2024 | REISSUED FOR PERMIT | 4     |      |
| 09/09/2024 | REISSUED FOR PERMIT | 3     |      |
| 22/08/2024 | ISSUED FOR PERMIT   | 2     |      |
| 10/08/2024 | ISSUED FOR REVIEW   | 1     |      |

PROJECT NAME

**PULSE SOCIETIES LTD.**  
**ORLEANS DEVELOPMENT - PRR**

1132 St. Pierre - Lot 30

DRAWING TITLE

**ELEVATIONS**

DATE  
12/07/2024

PROJECT NO.  
**24-002A**

SCALE  
AS NOTED

DRAWN BY  
BR

DRAWING NO.  
**A-400**

REVIEWED BY  
LCL