

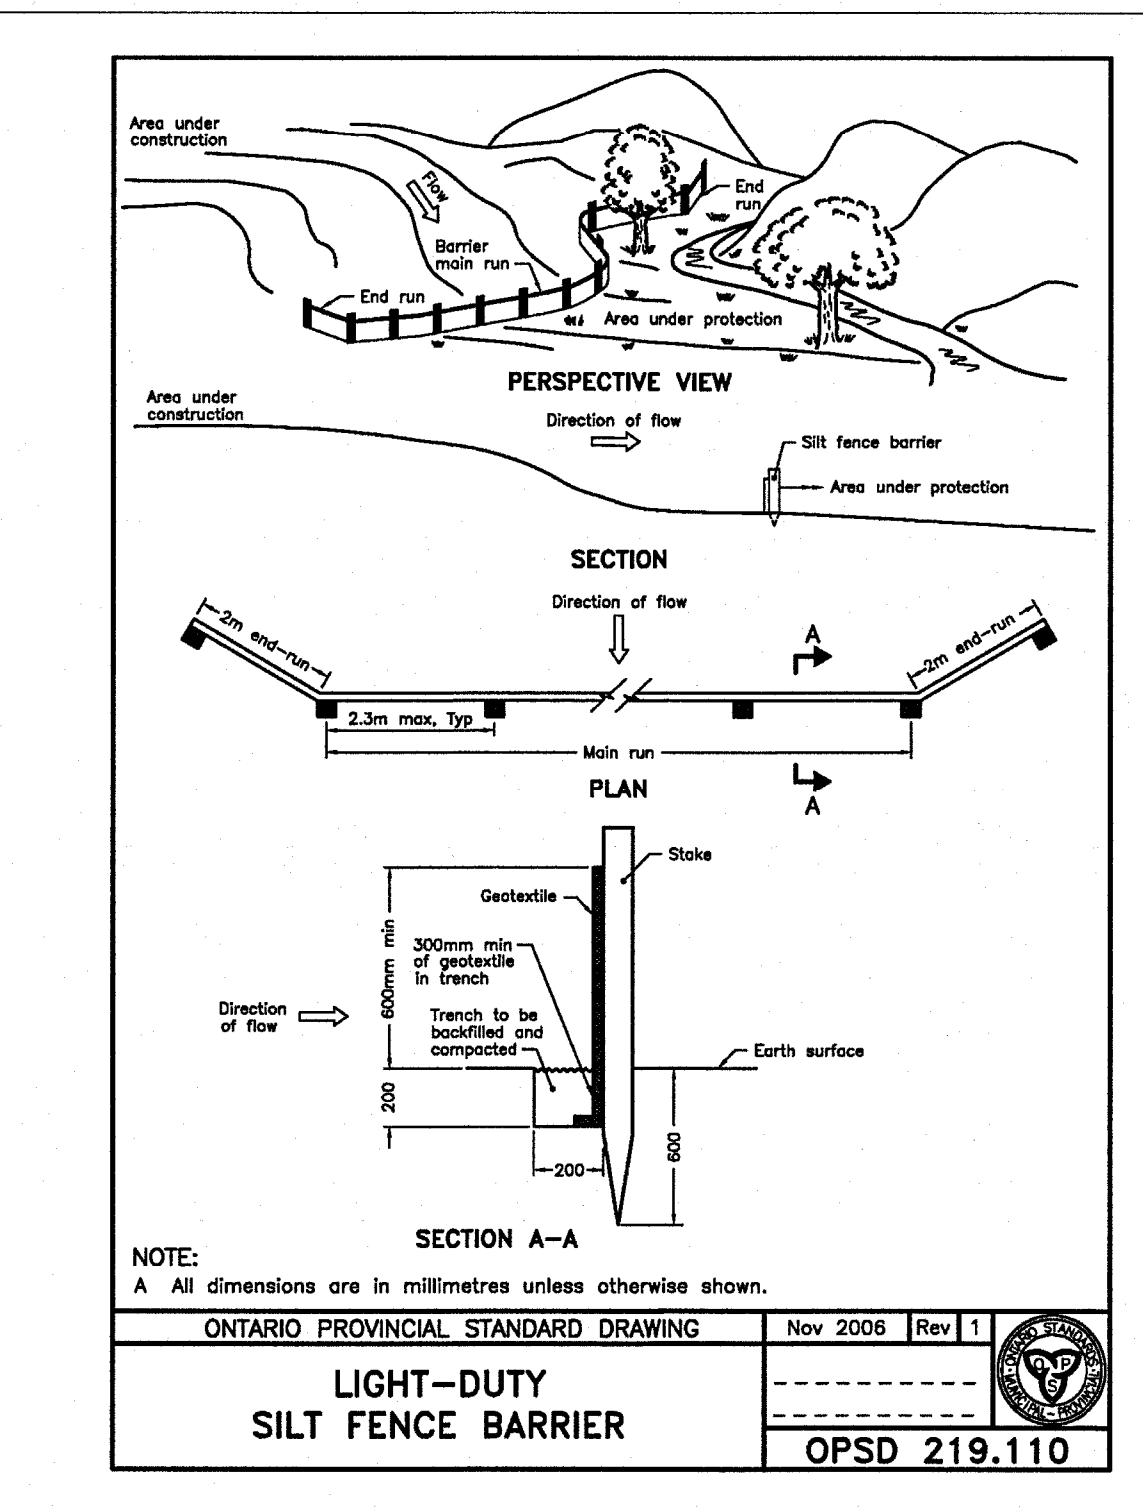


TYPICAL CATCH BASIN CONTROL DEVICE
N.T.S.

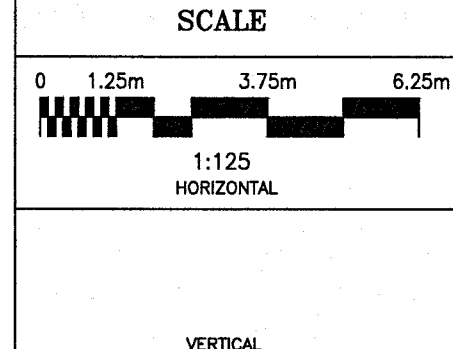

ONTARIO PROVINCIAL STANDARD DRAWING Nov 2006 Rev 1
LIGHT-DUTY SILT FENCE BARRIER OPSD 219.110

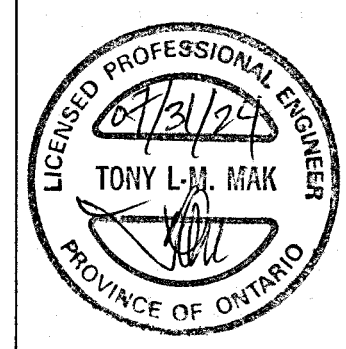

DESIGN	T.L.M.
CHECKED	T.L.M.
DRAWN BY	P.M.
CHECKED	T.L.M.
APPROVED	T.L.M.

PROJECT
304-308 DONALD STREET
LOTS 191 AND 192
REGISTERED PLAN 441
CITY OF OTTAWA

DRAWING TITLE
PROPOSED EROSION AND
SEDIMENT CONTROL PLAN

T.L. MAK ENGINEERING CONSULTANTS LTD. CONSULTING ENGINEERS	
PROJECT No.	824-63
DATE	APRIL 2024
DRAWING No.	ESC-1

No.	REVISION	DATE	BY