



DECIDUOUS TREE PLANTING N.T.S.

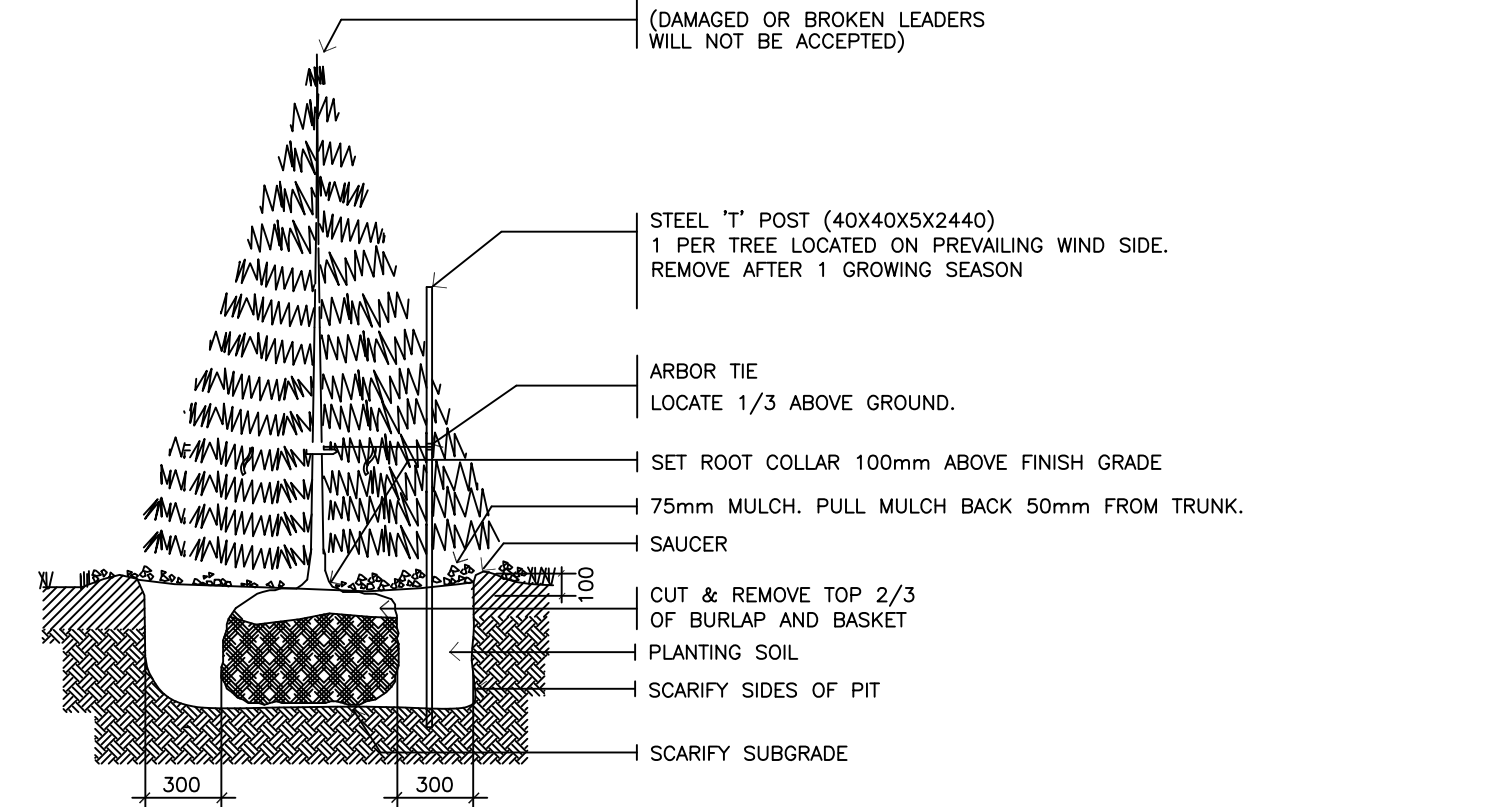


CONIFEROUS TREE PLANTING N.T.S.

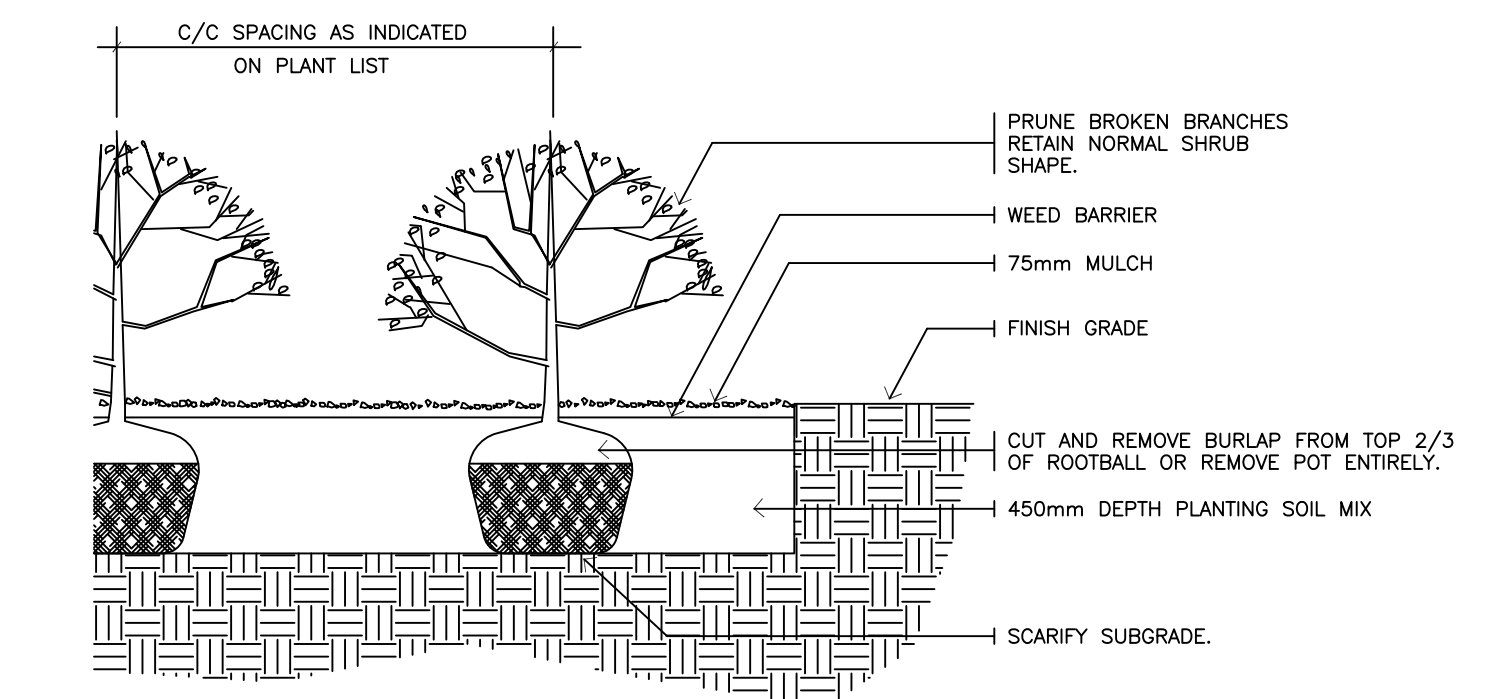


SHRUB / PERENNIAL / GRASSES PLANTING N.T.S.

1 L2.01 PLANTING DETAILS NTS

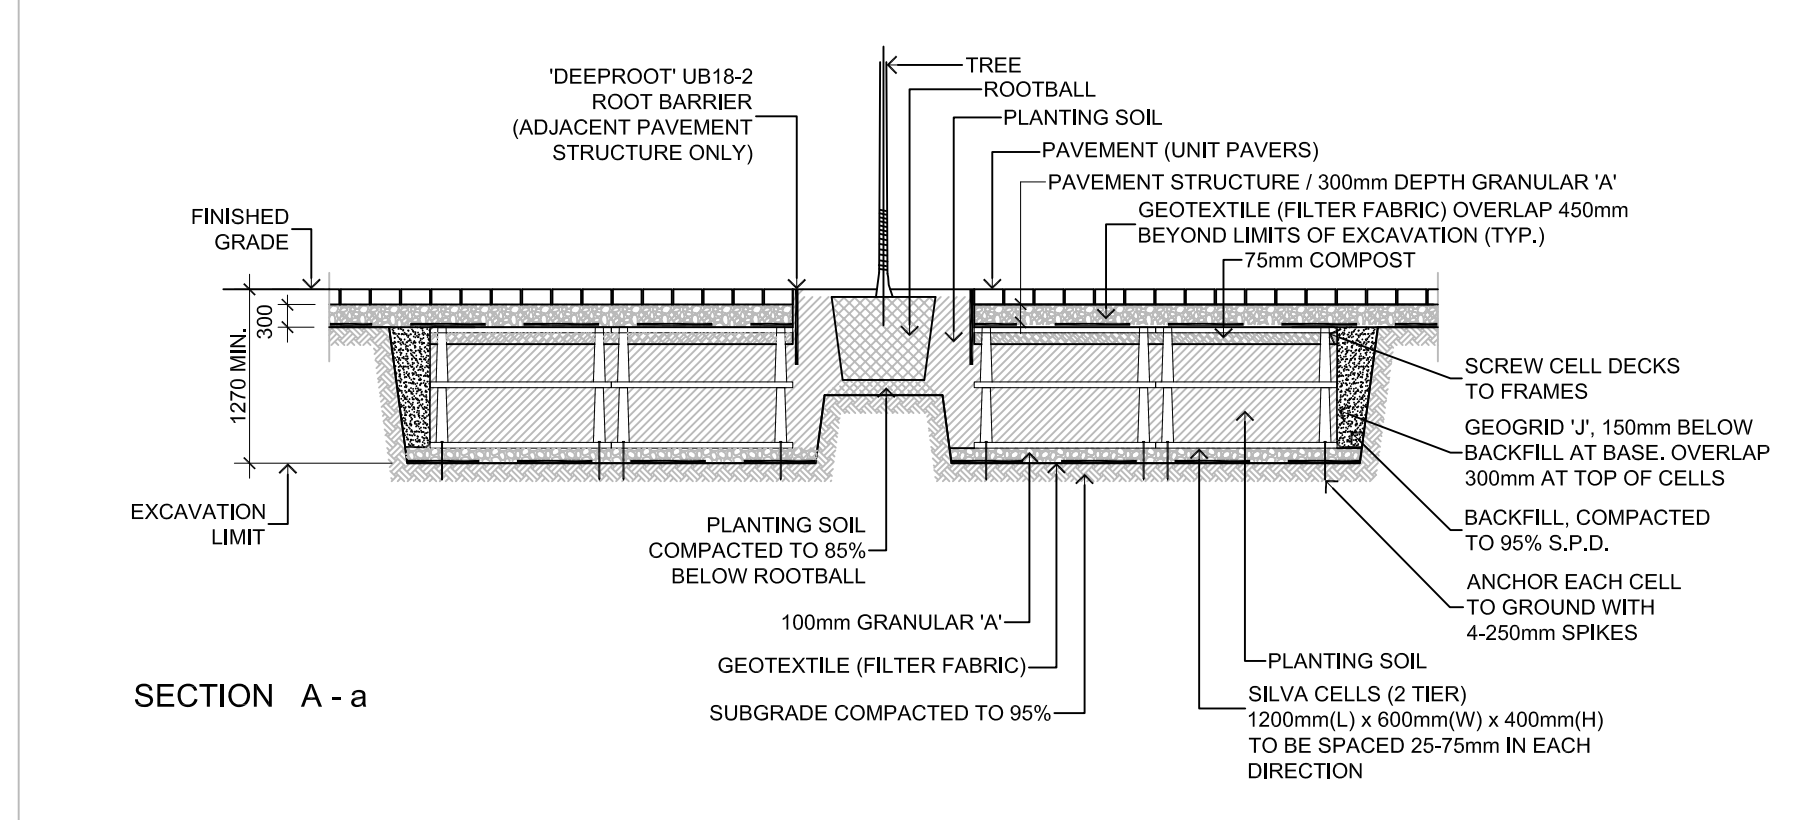


SECTION A - a

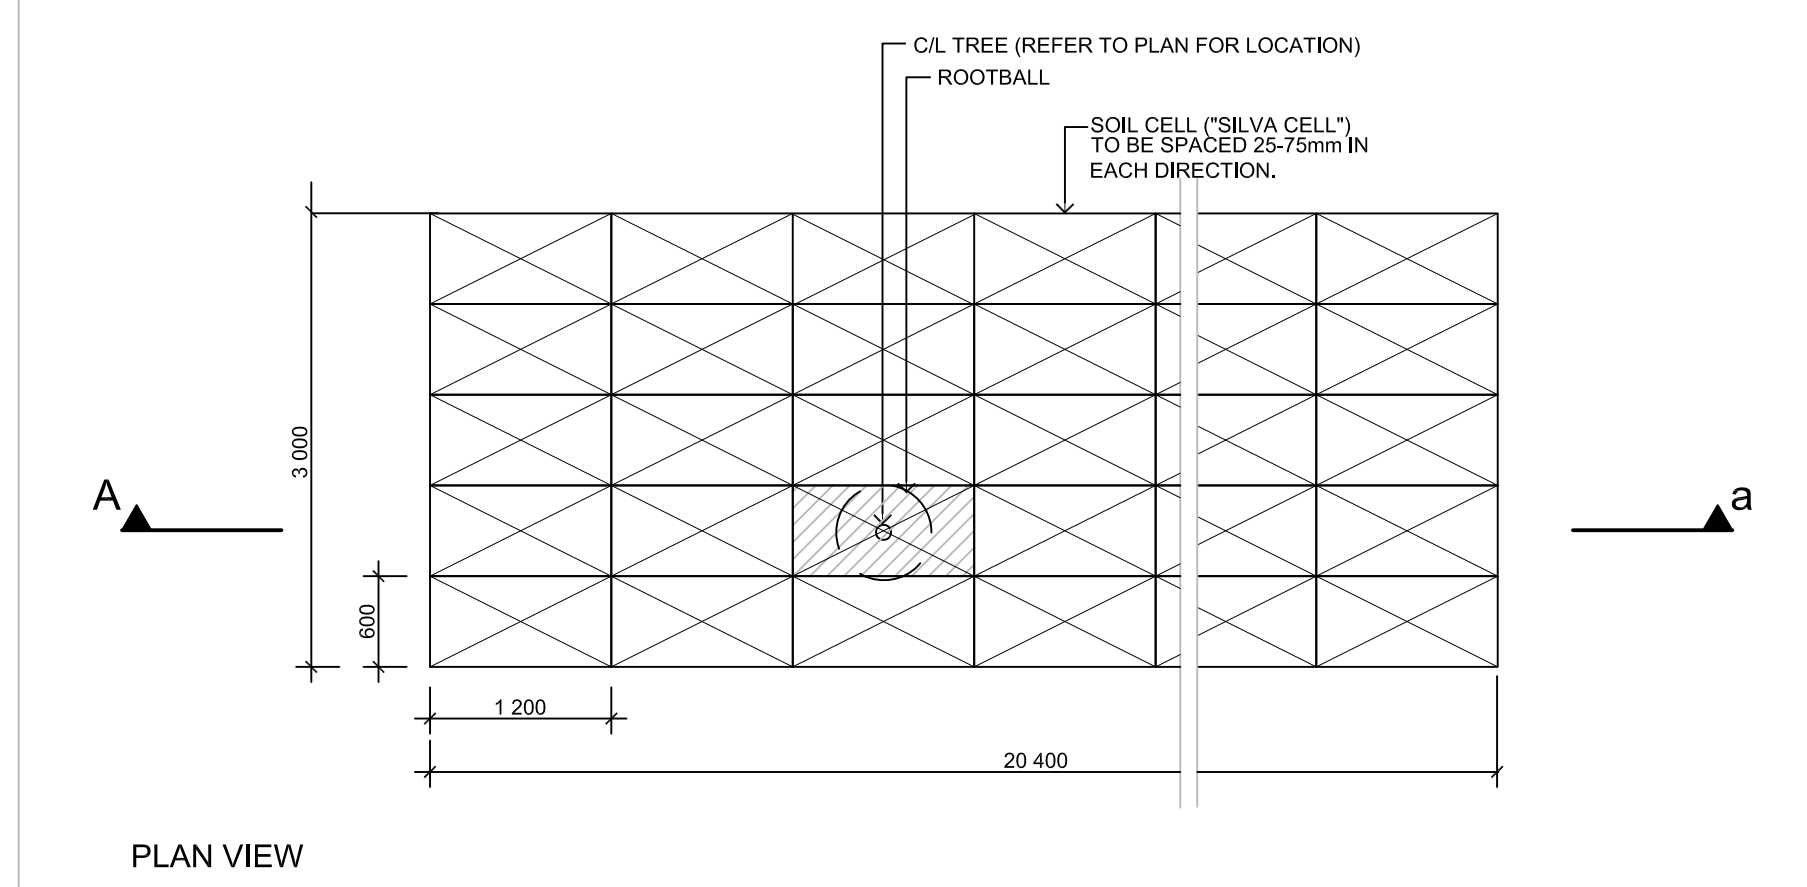


PLAN VIEW

2 L2.01 SOIL CELLS (ILLUSTRATIVE CONCEPT ONLY - TREE LOCATION MAY VARY) NTS

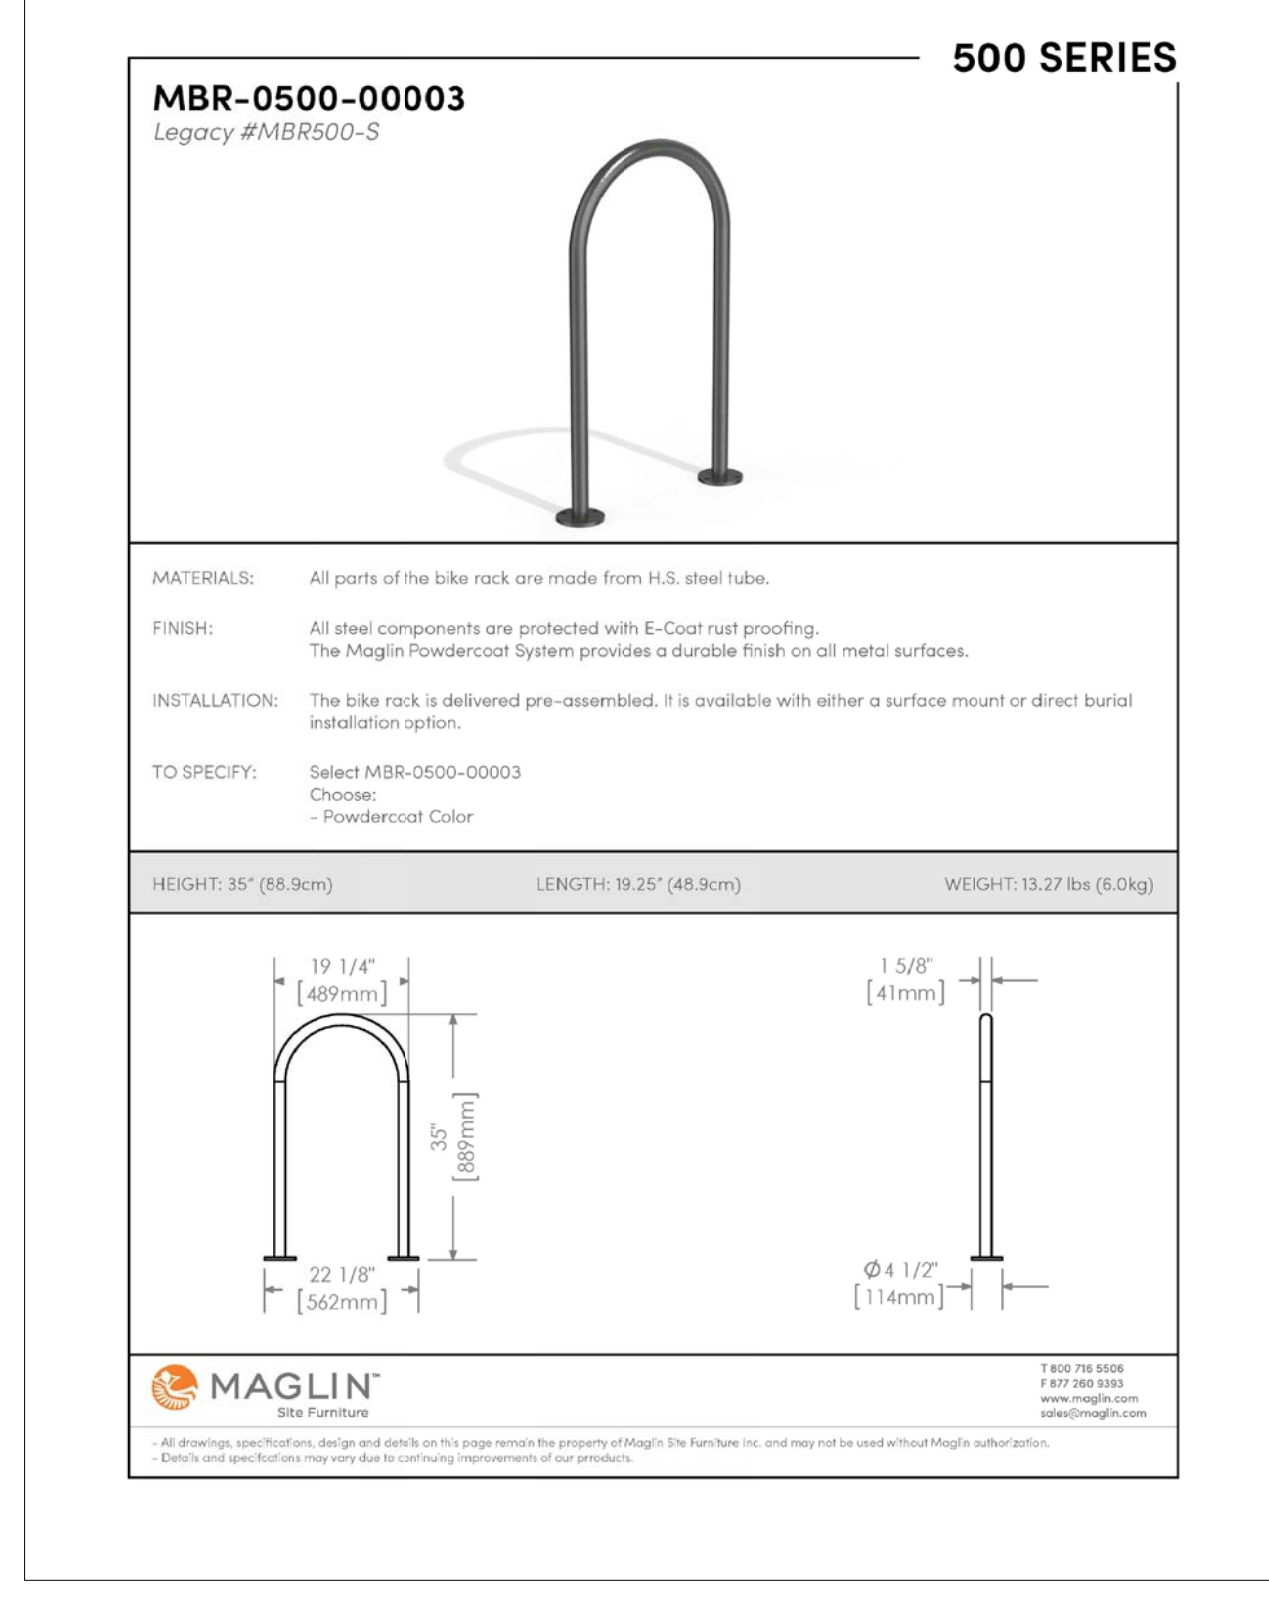

INSTALLATION: SURFACE MOUNT FINISH: TITANIUM (GLOSS) POWDERCOAT

3 L2.01 BICYCLE RACK NTS

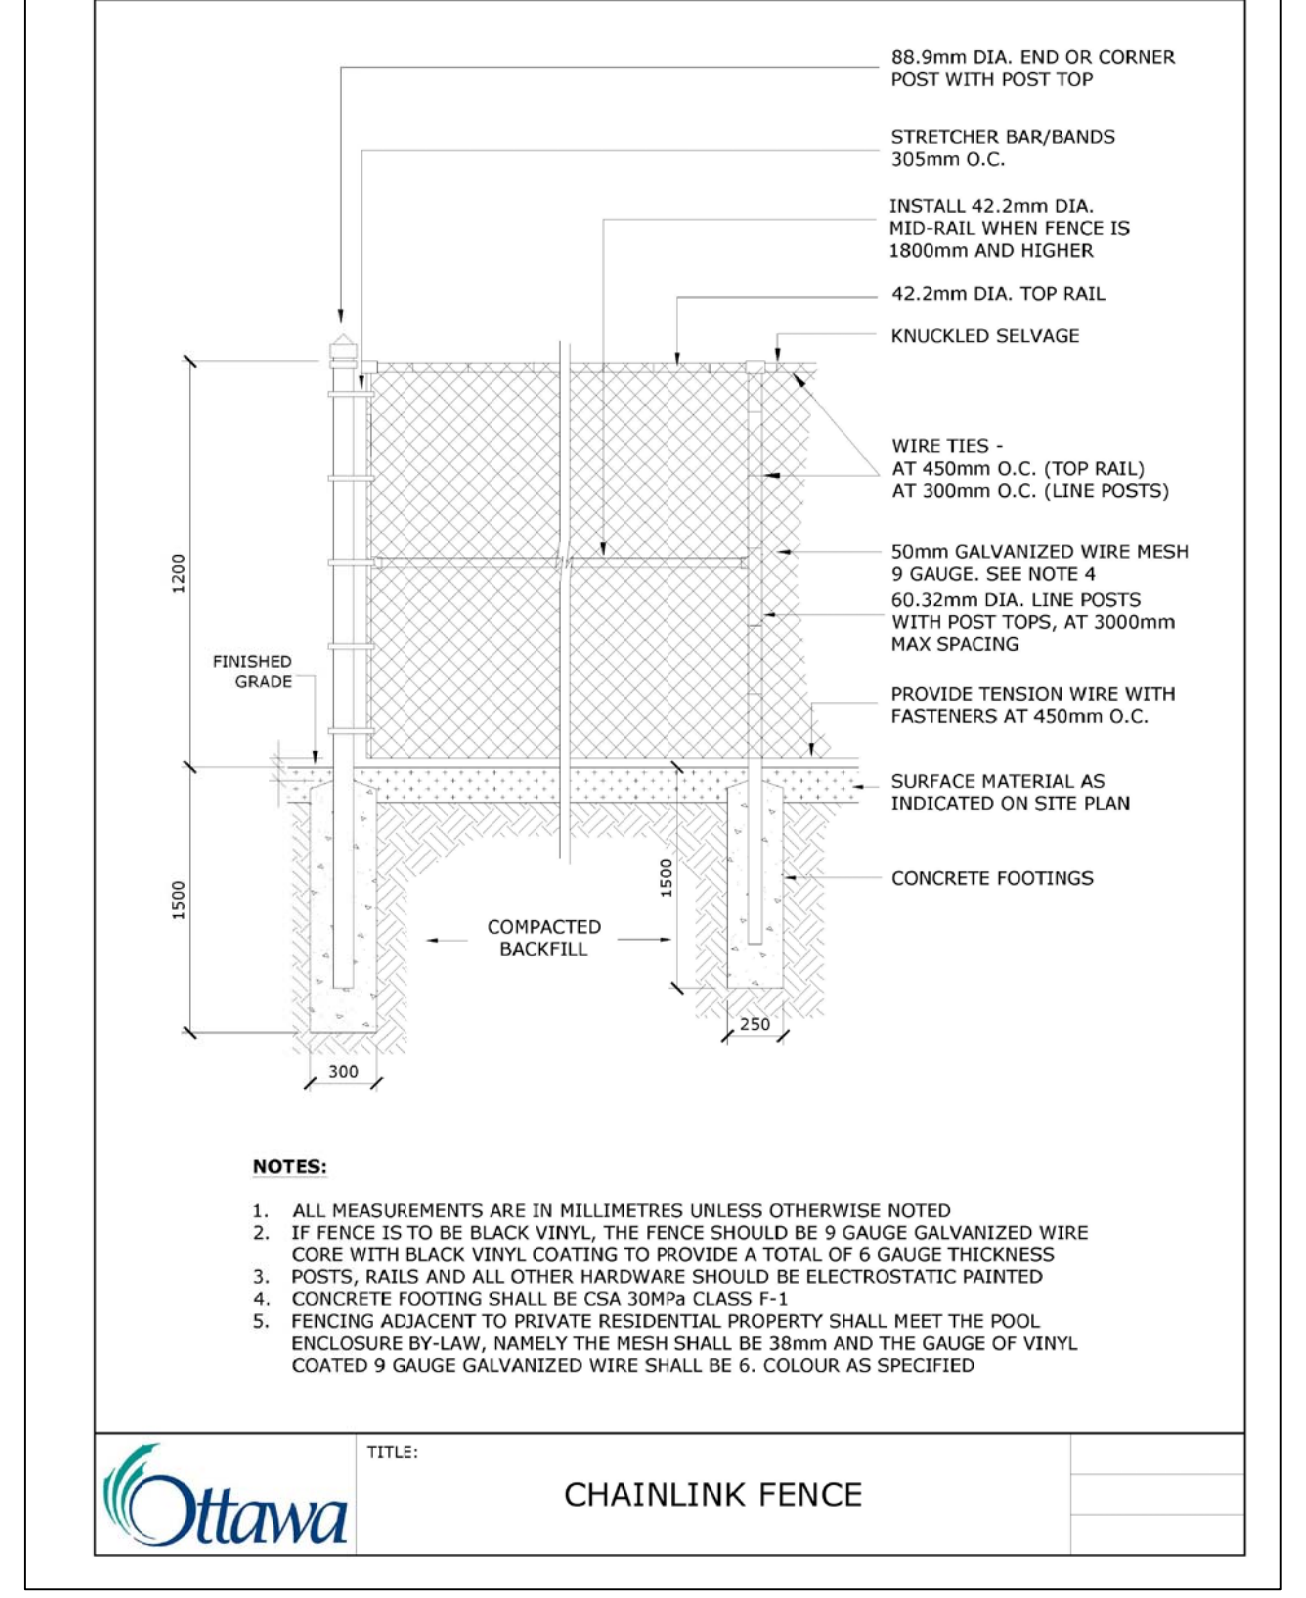


4 L2.01 BLACK VINYL CHAIN-LINK FENCE NTS


APPROVED  
By Kersten Nitsche at 12:29 pm, Dec 19, 2024

*Kersten Nitsche*

KERSTEN NITSCHKE, MCIP RPP  
MANAGER (A), DEVELOPMENT REVIEW WEST  
PLANNING, DEVELOPMENT AND BUILDING SERVICES  
DEPARTMENT, CITY OF OTTAWA

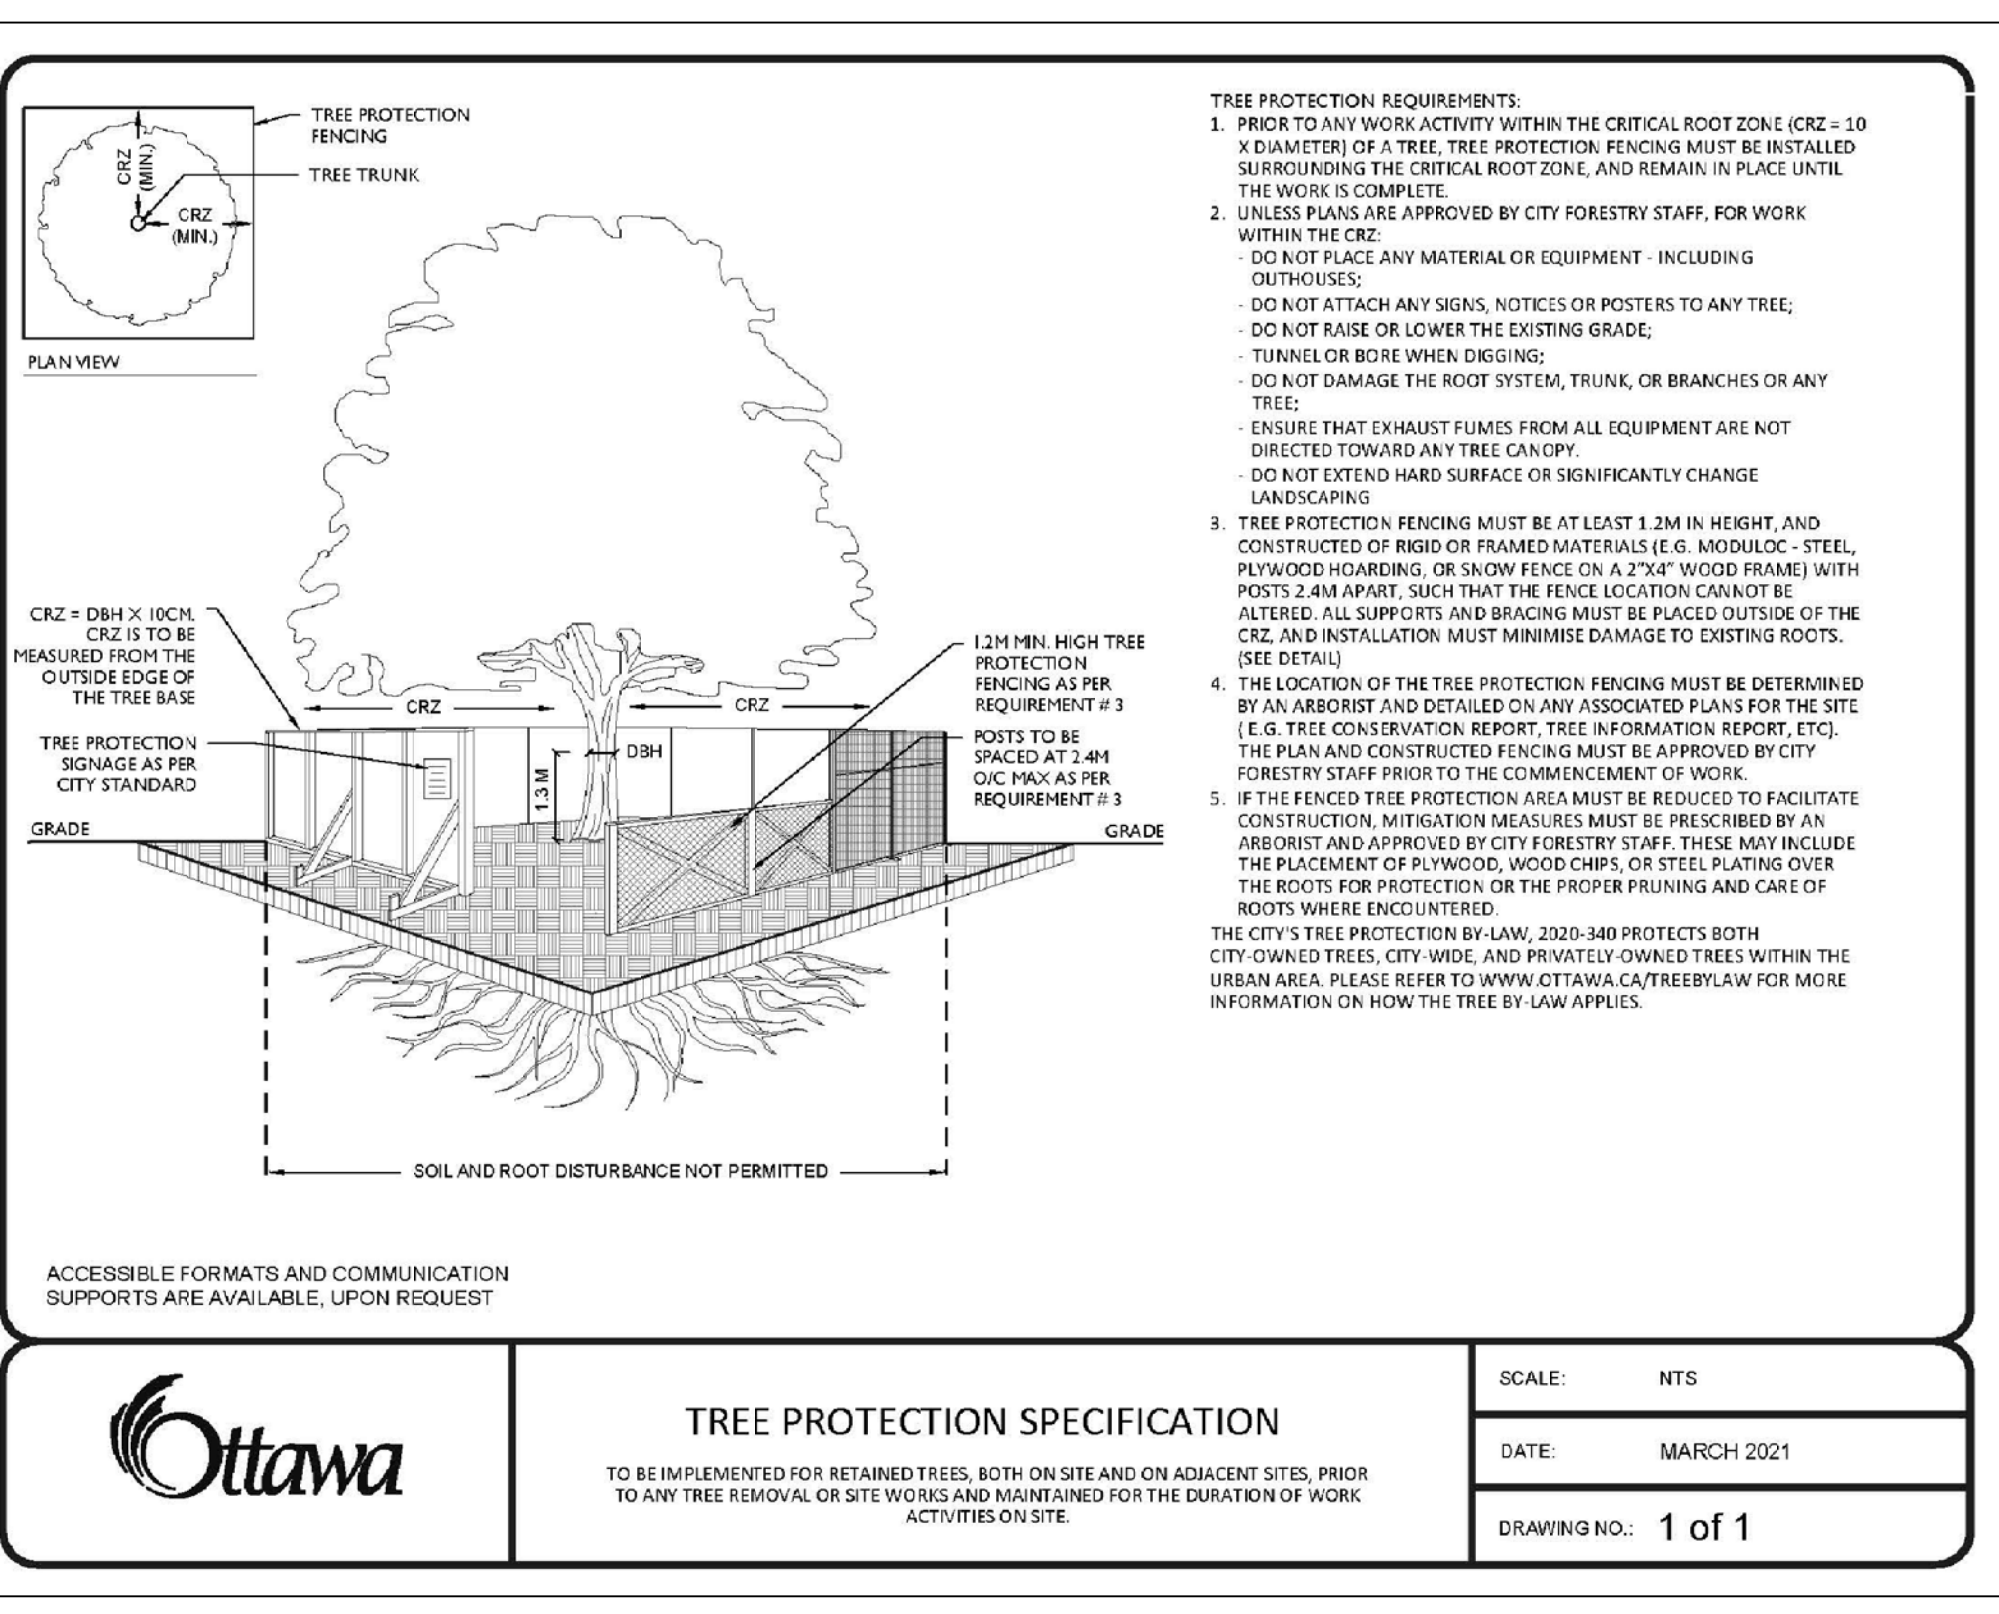

5 L2.01 TREE PROTECTION BARRIER NTS

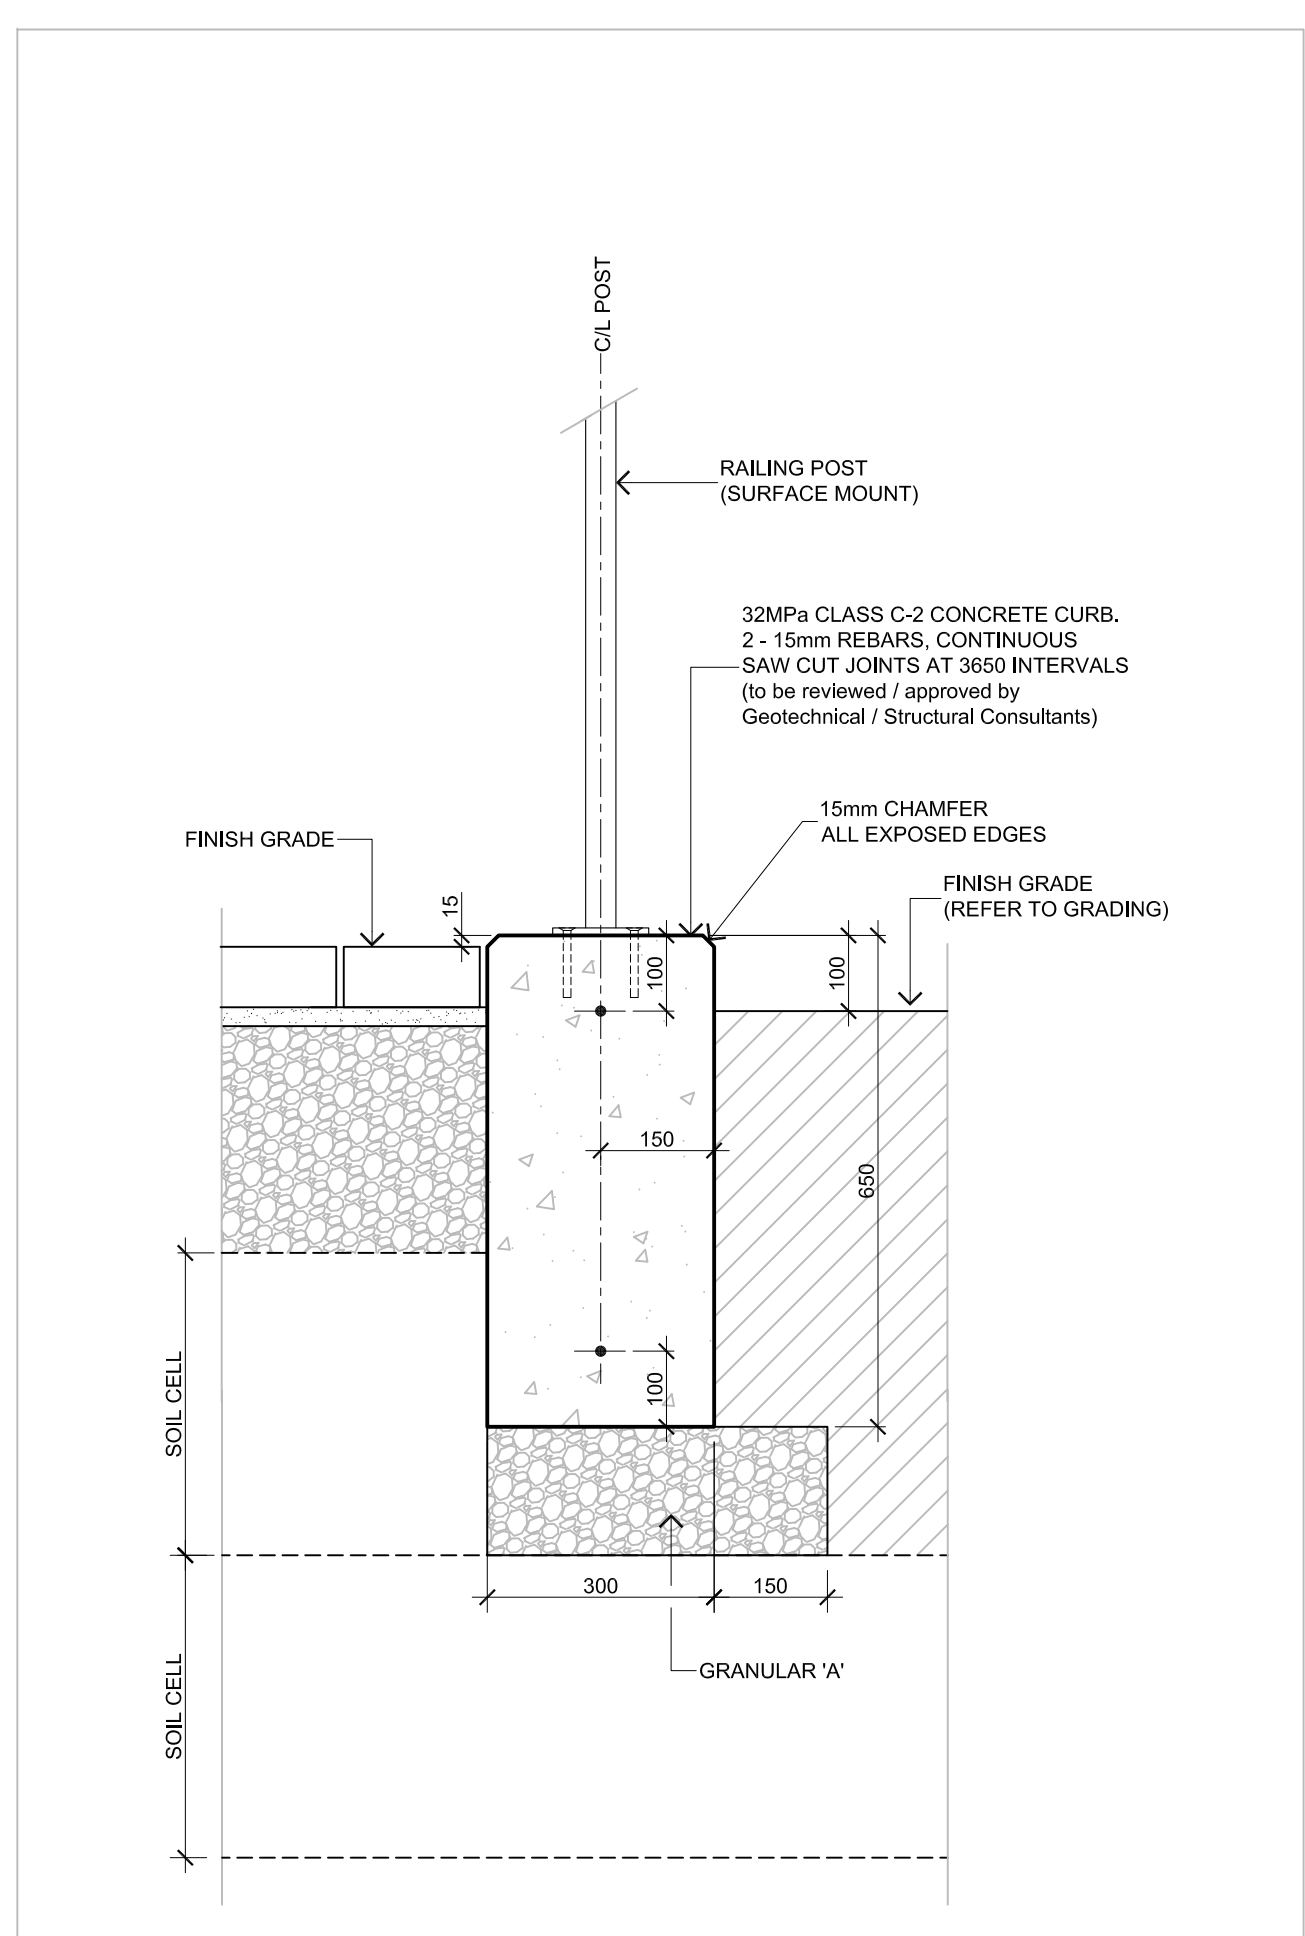

6 L2.01 MODIFIED CONCRETE CURB N.T.S.



LOCATION PLAN



FOR APPROVAL ONLY

no.	date	revision
4.	NOV.11/24	PER CITY COMMENTS (3)
3.	JULY 11/24	PER CITY COMMENTS (2)
2.	MAY 3/24	PER CITY COMMENTS (1)
1.	FEB.9/24	ISSUE FOR SPA

Consultant	Stamp
LEVSTEK CONSULTANTS LANDSCAPE ARCHITECTS	ASSOCIATION OF LANDSCAPE ARCHITECTS OF ONTARIO

Contractor shall check and verify all dimensions on site and report all errors and/or omissions to the Consultant, and by-laws.

Work to be done in accordance with all applicable codes and by-laws.

Do not scale Drawing.

This Drawing shall not be used for construction until signed by the Consultant.

Copyright reserved. This Drawing is the exclusive property of Levstek Consultants Inc. and shall not be used without consent.

Consultant	Project	Drawing Title	Scale	Project No.	Drawing No.
LEVSTEK CONSULTANTS LANDSCAPE ARCHITECTS	1518-1524-1526 STITTSVILLE MAIN STREET STITTSVILLE, ONTARIO	LANDSCAPE DETAILS	AS SHOWN	1233	L2.01

D07-12-24-0093