



DECIDUOUS TREE PLANTING N.T.S.

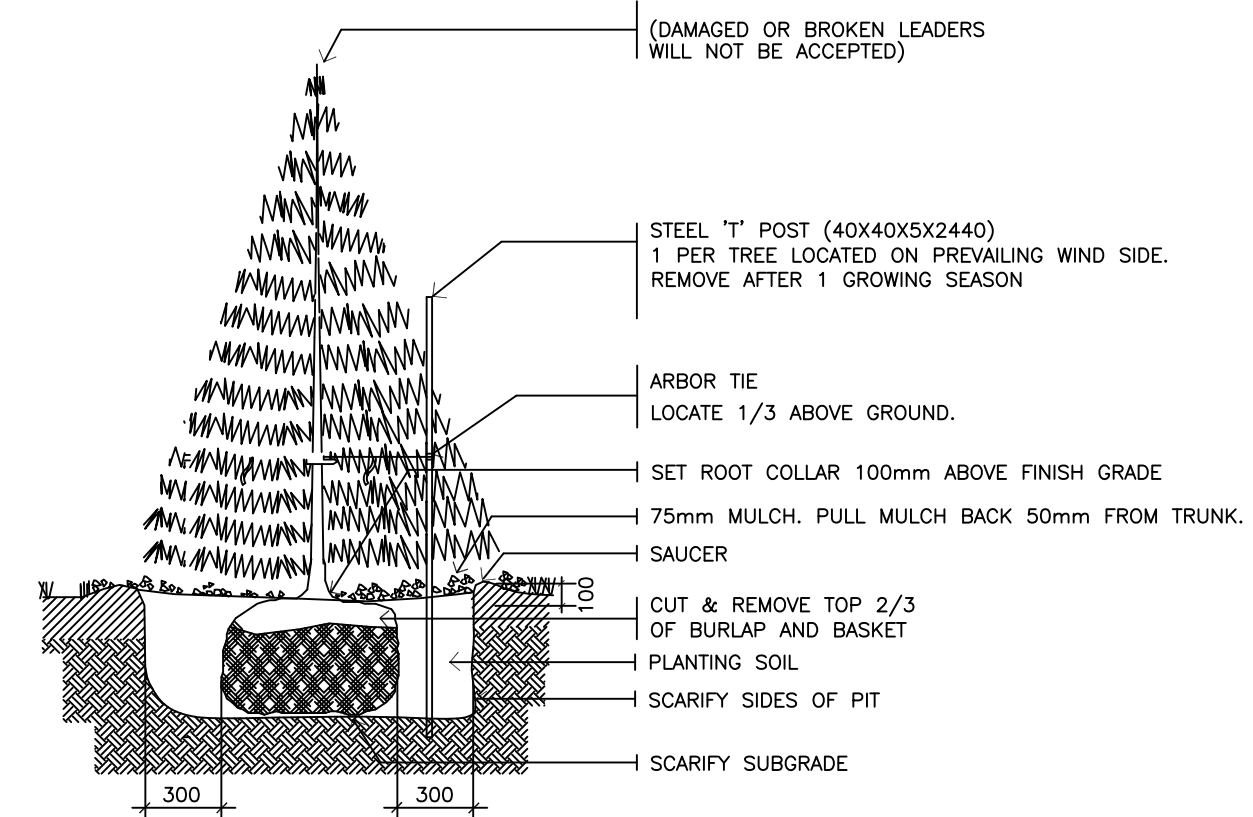


CONIFEROUS TREE PLANTING N.T.S.

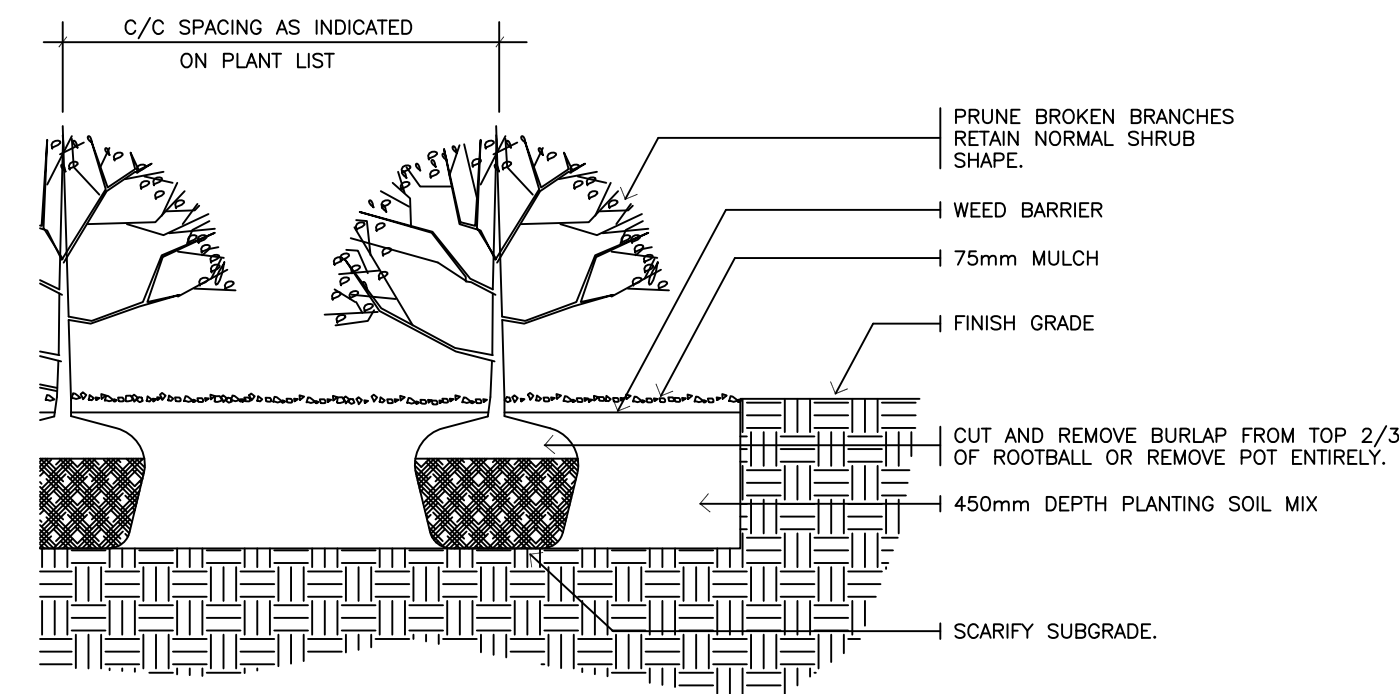


SHRUB / PERENNIAL / GRASSES PLANTING N.T.S.

1 L2.01 PLANTING DETAILS NTS

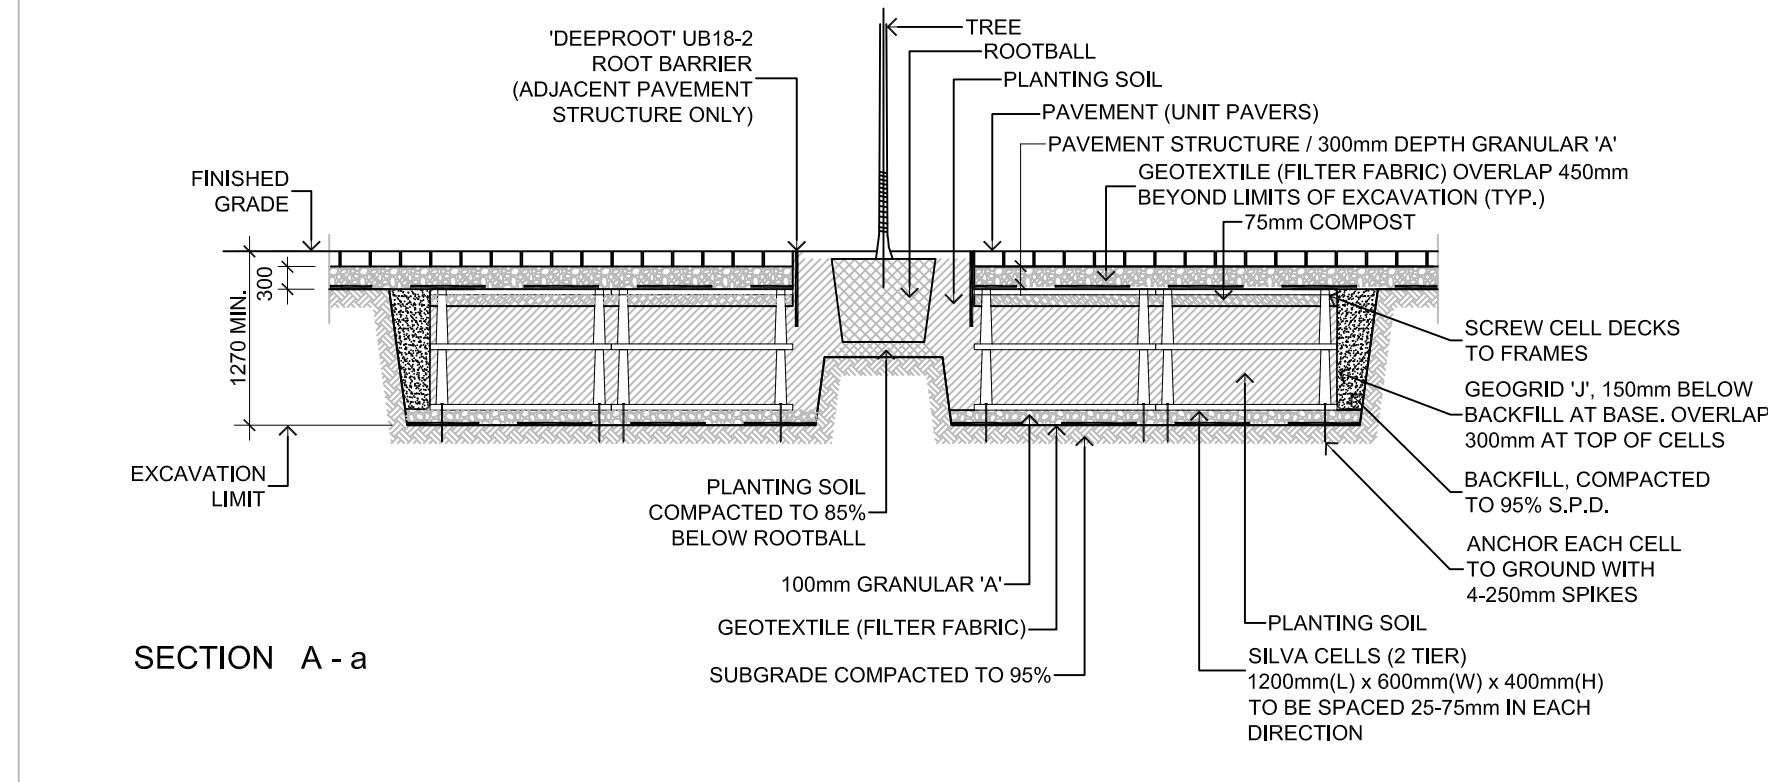


SECTION A - a

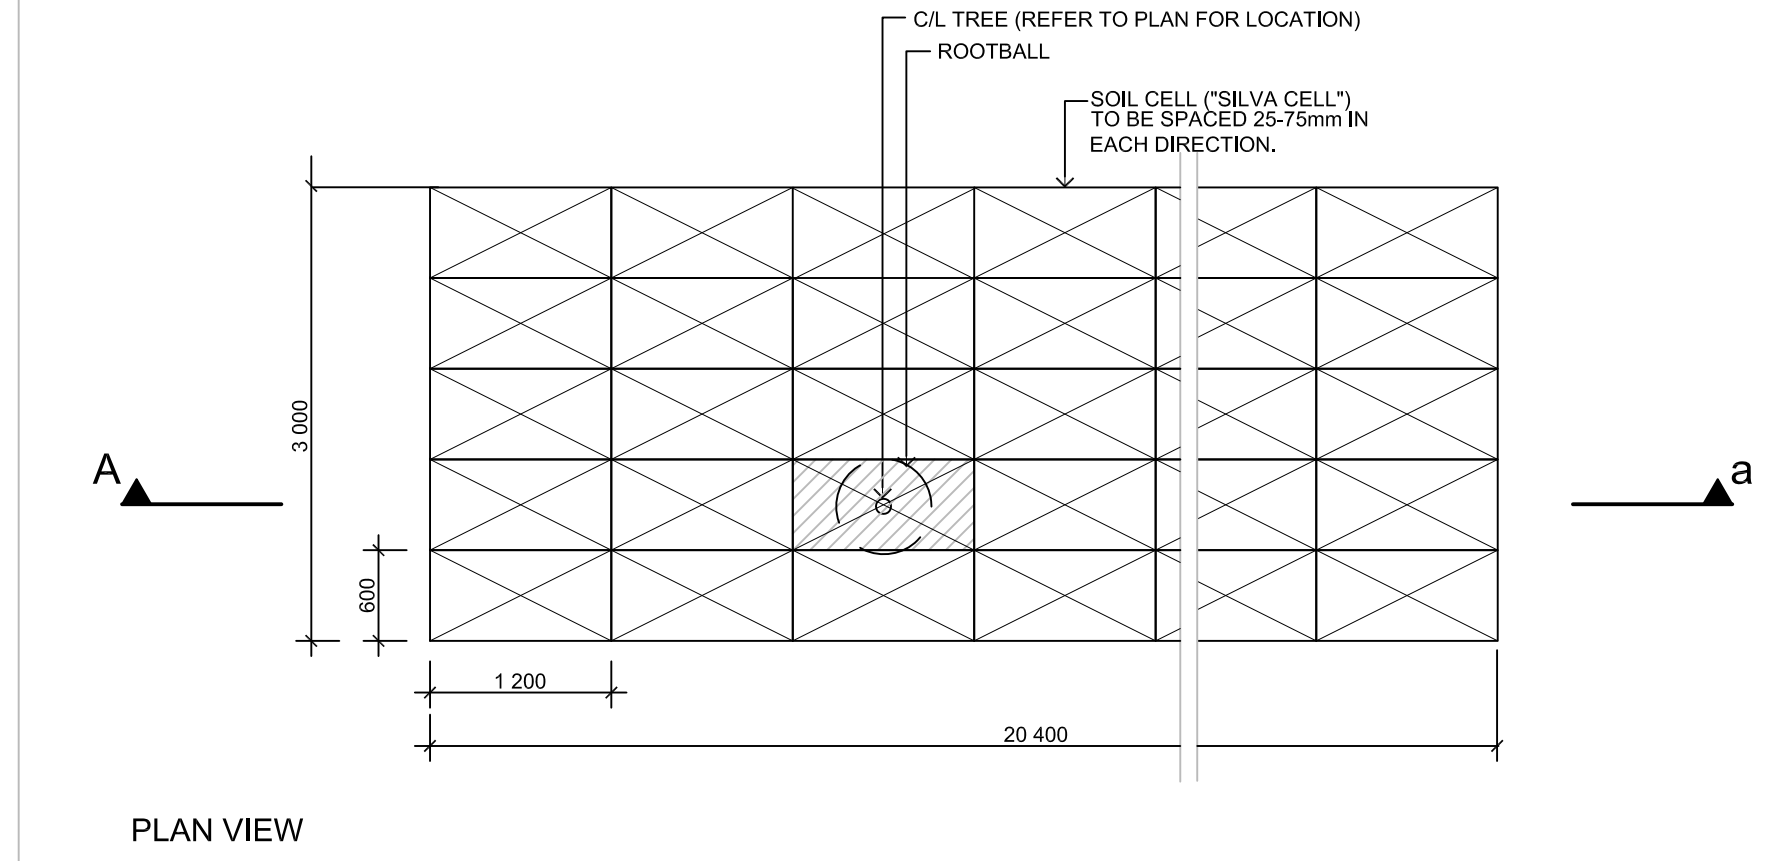


PLAN VIEW


2 L2.01 SOIL CELLS (ILLUSTRATIVE CONCEPT ONLY - TREE LOCATION MAY VARY) NTS

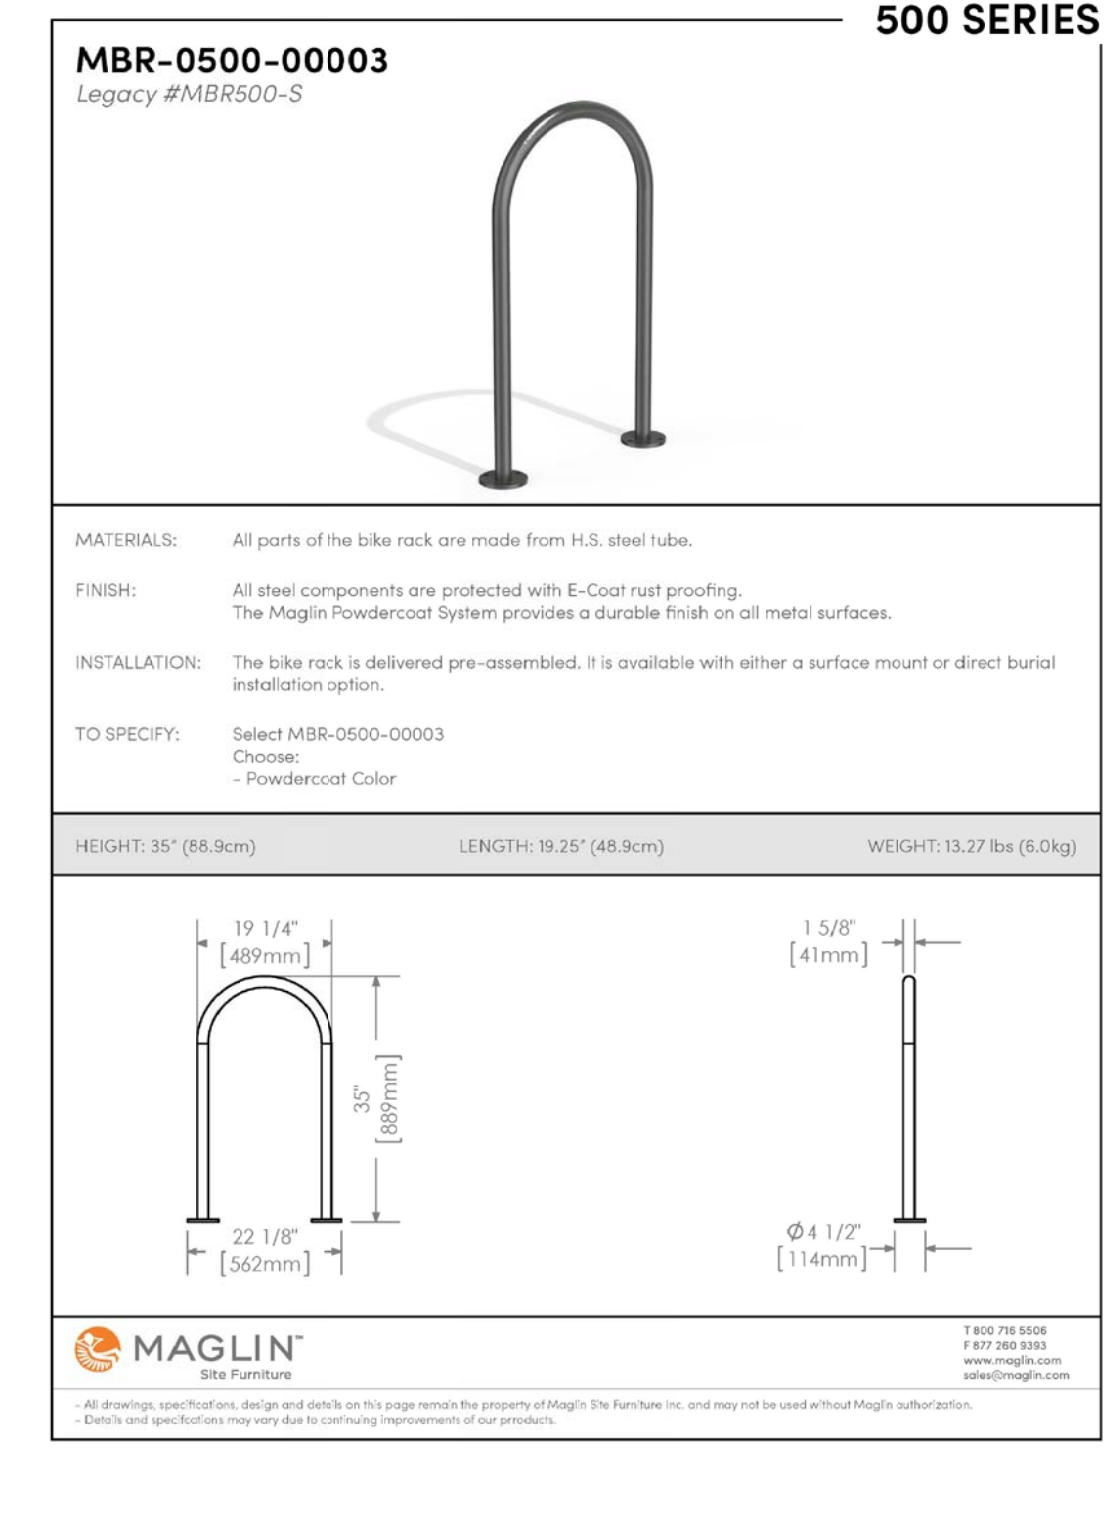


3 L2.01 BICYCLE RACK NTS

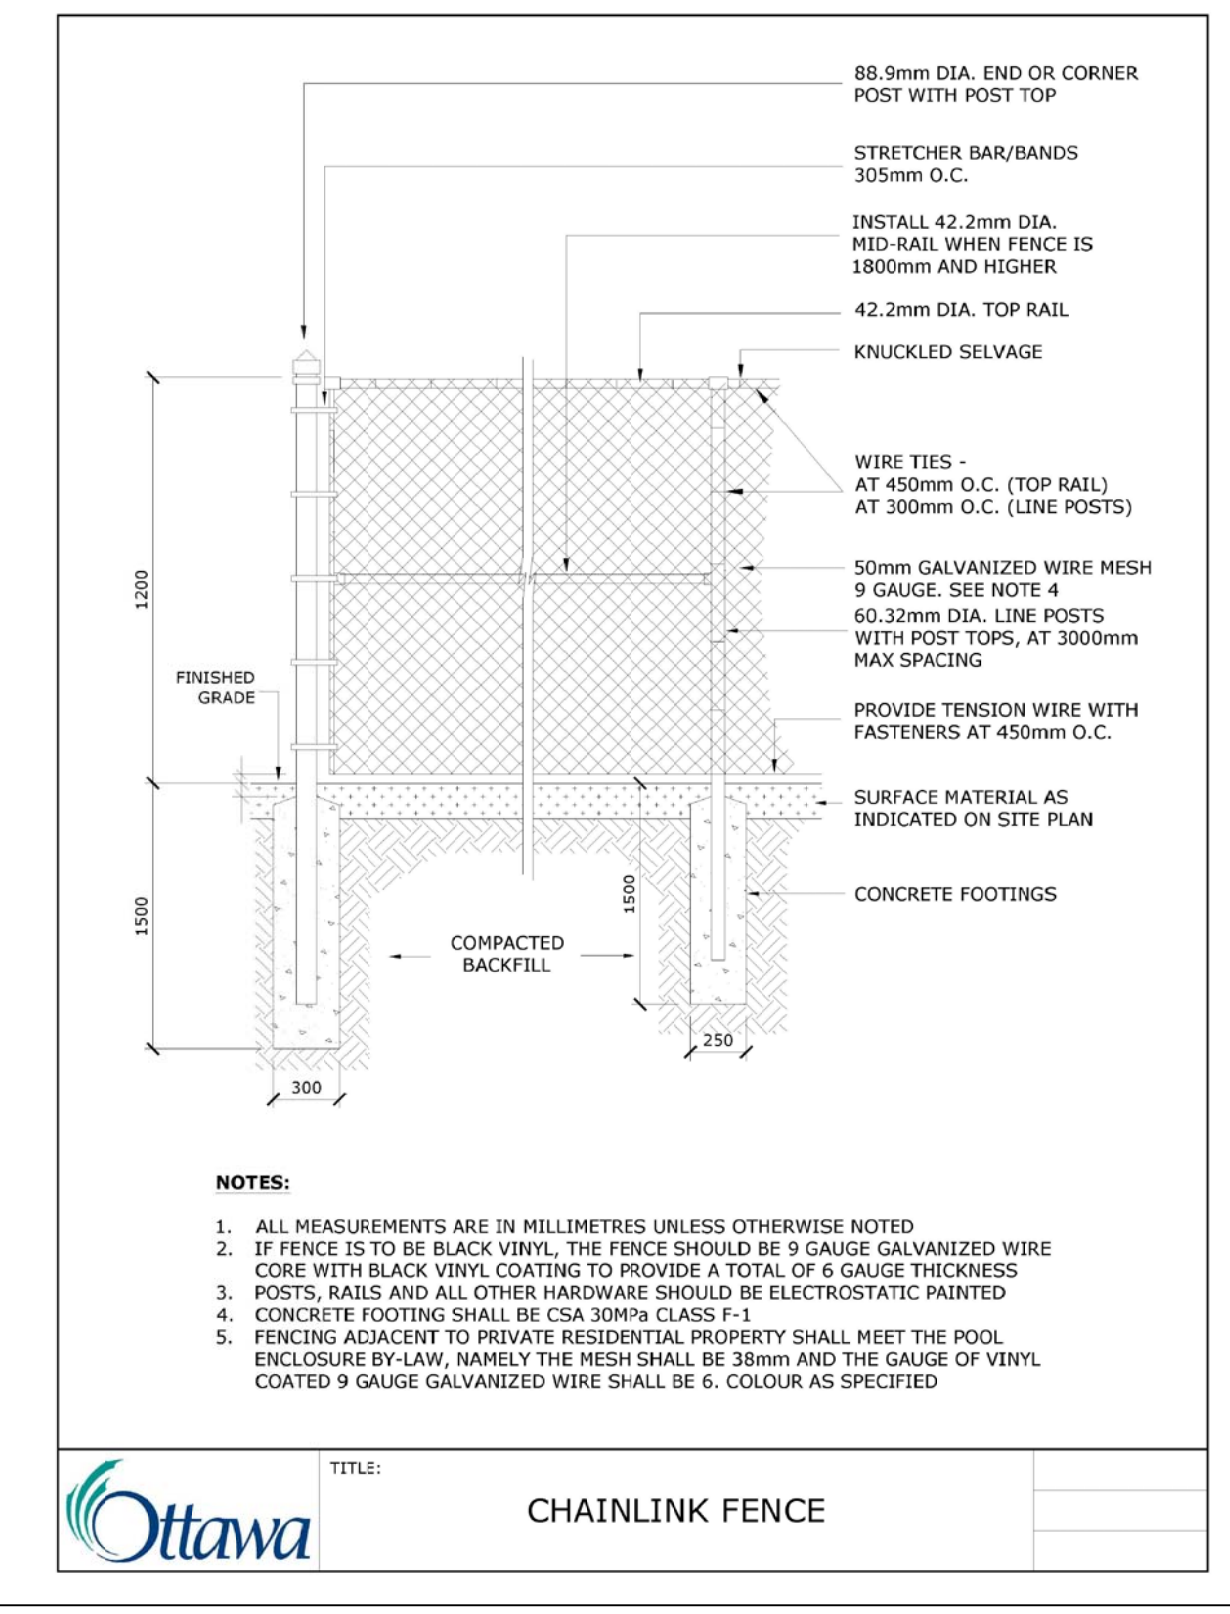

4 L2.01 BLACK VINYL CHAIN-LINK FENCE NTS

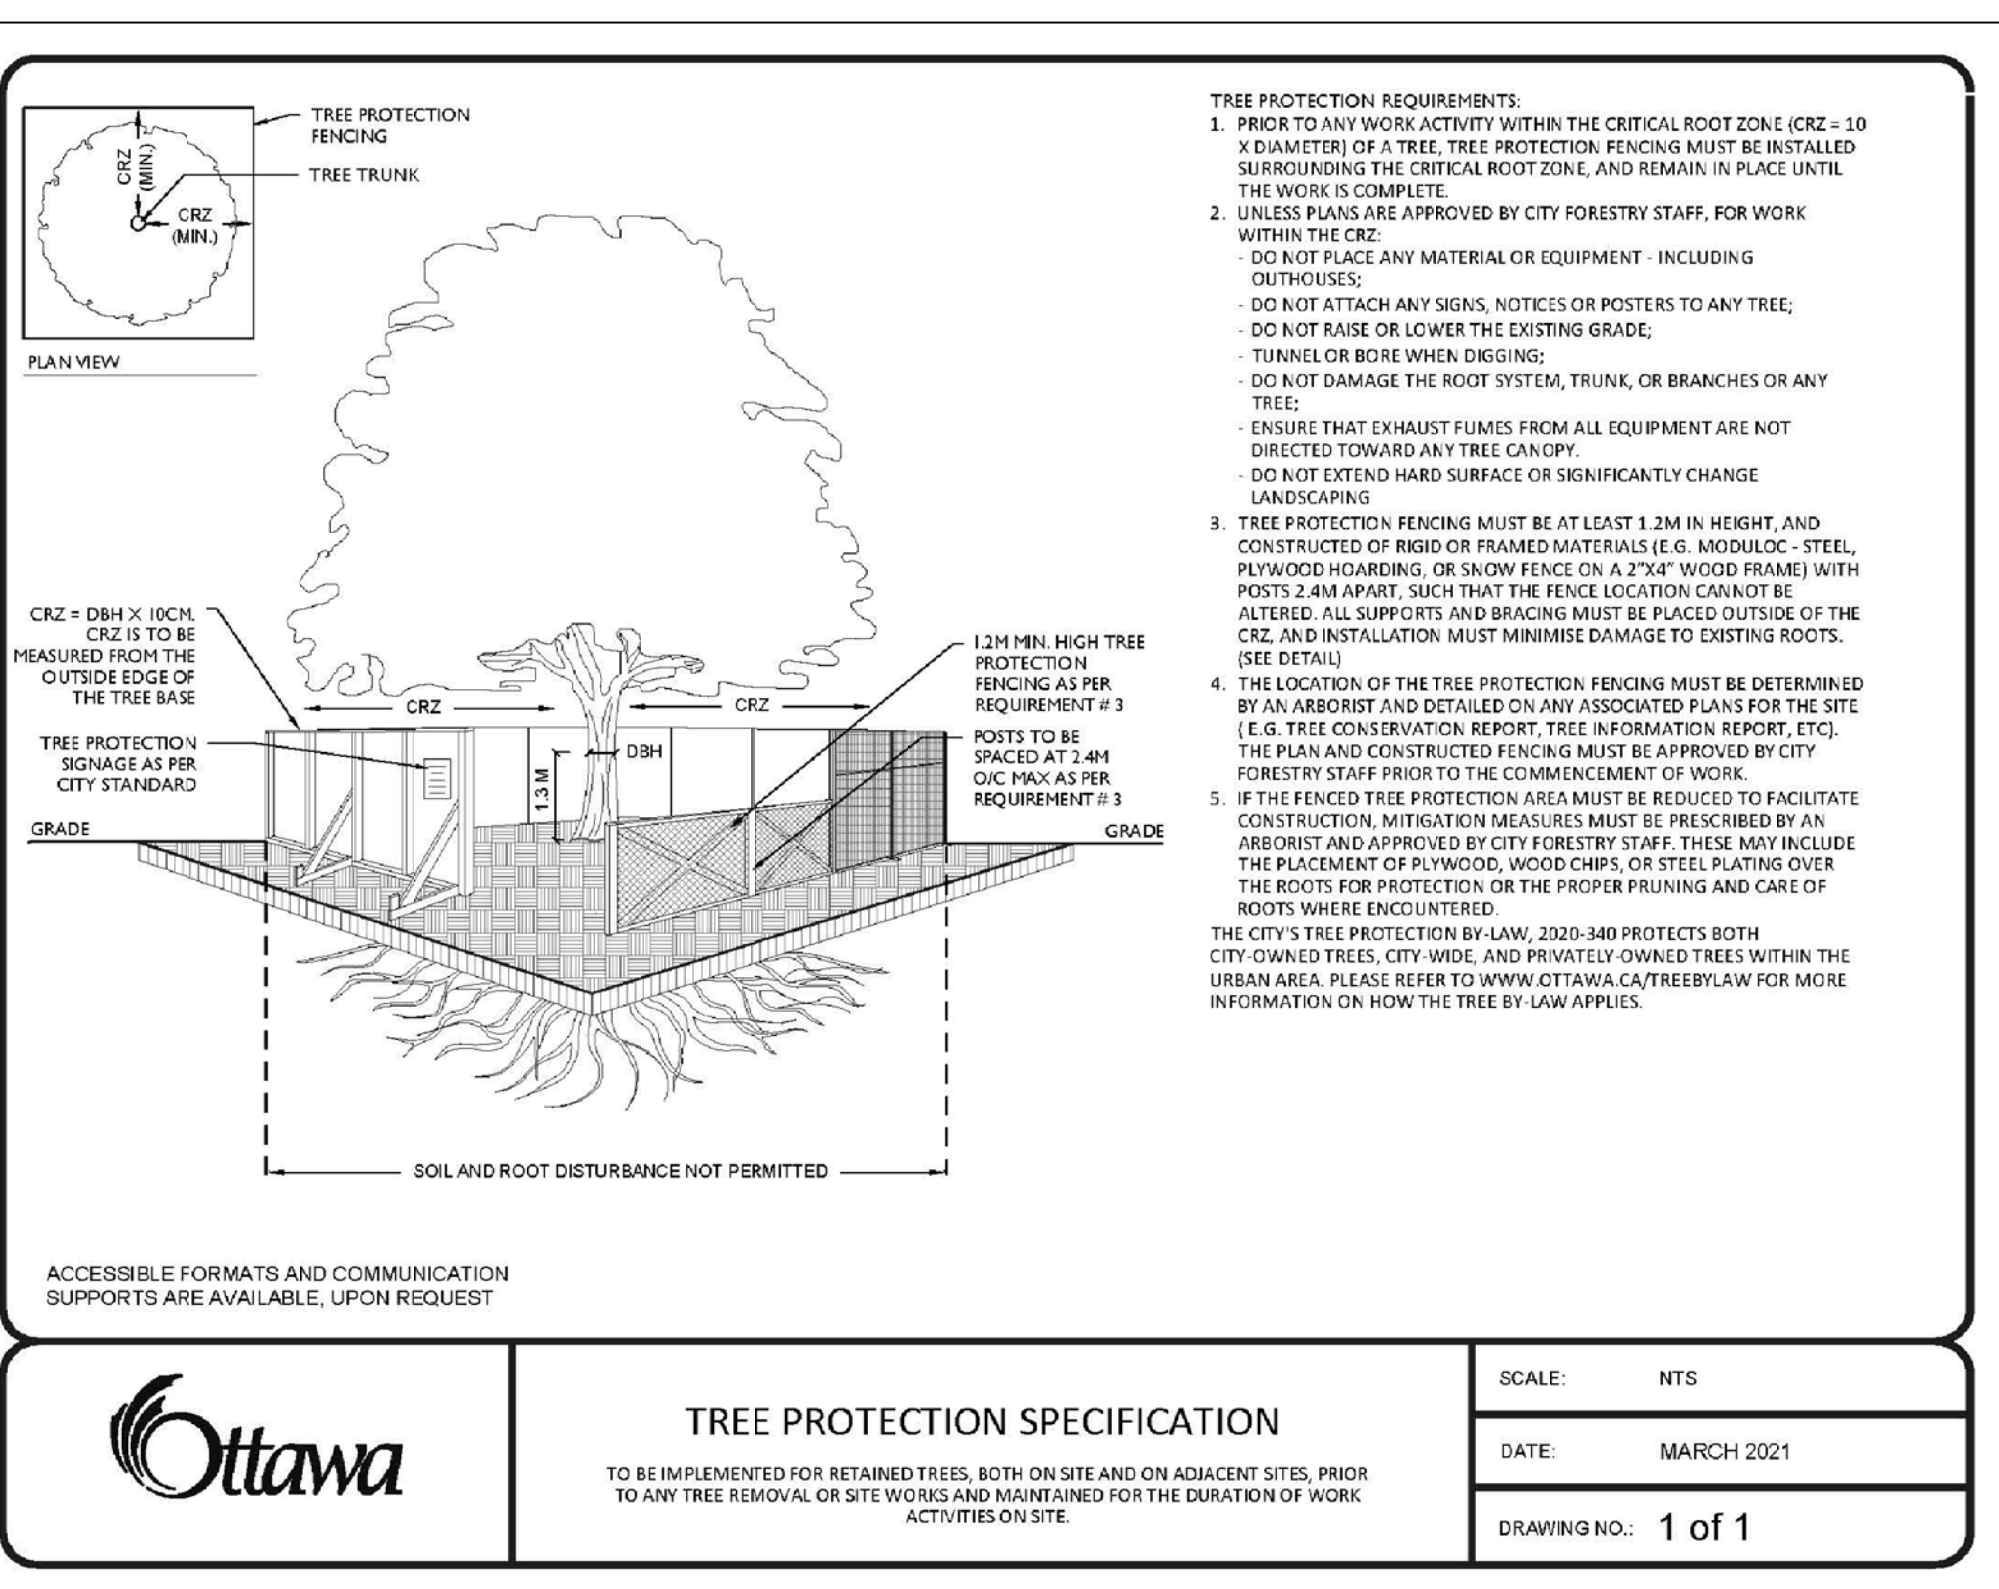

5 L2.01 TREE PROTECTION BARRIER NTS

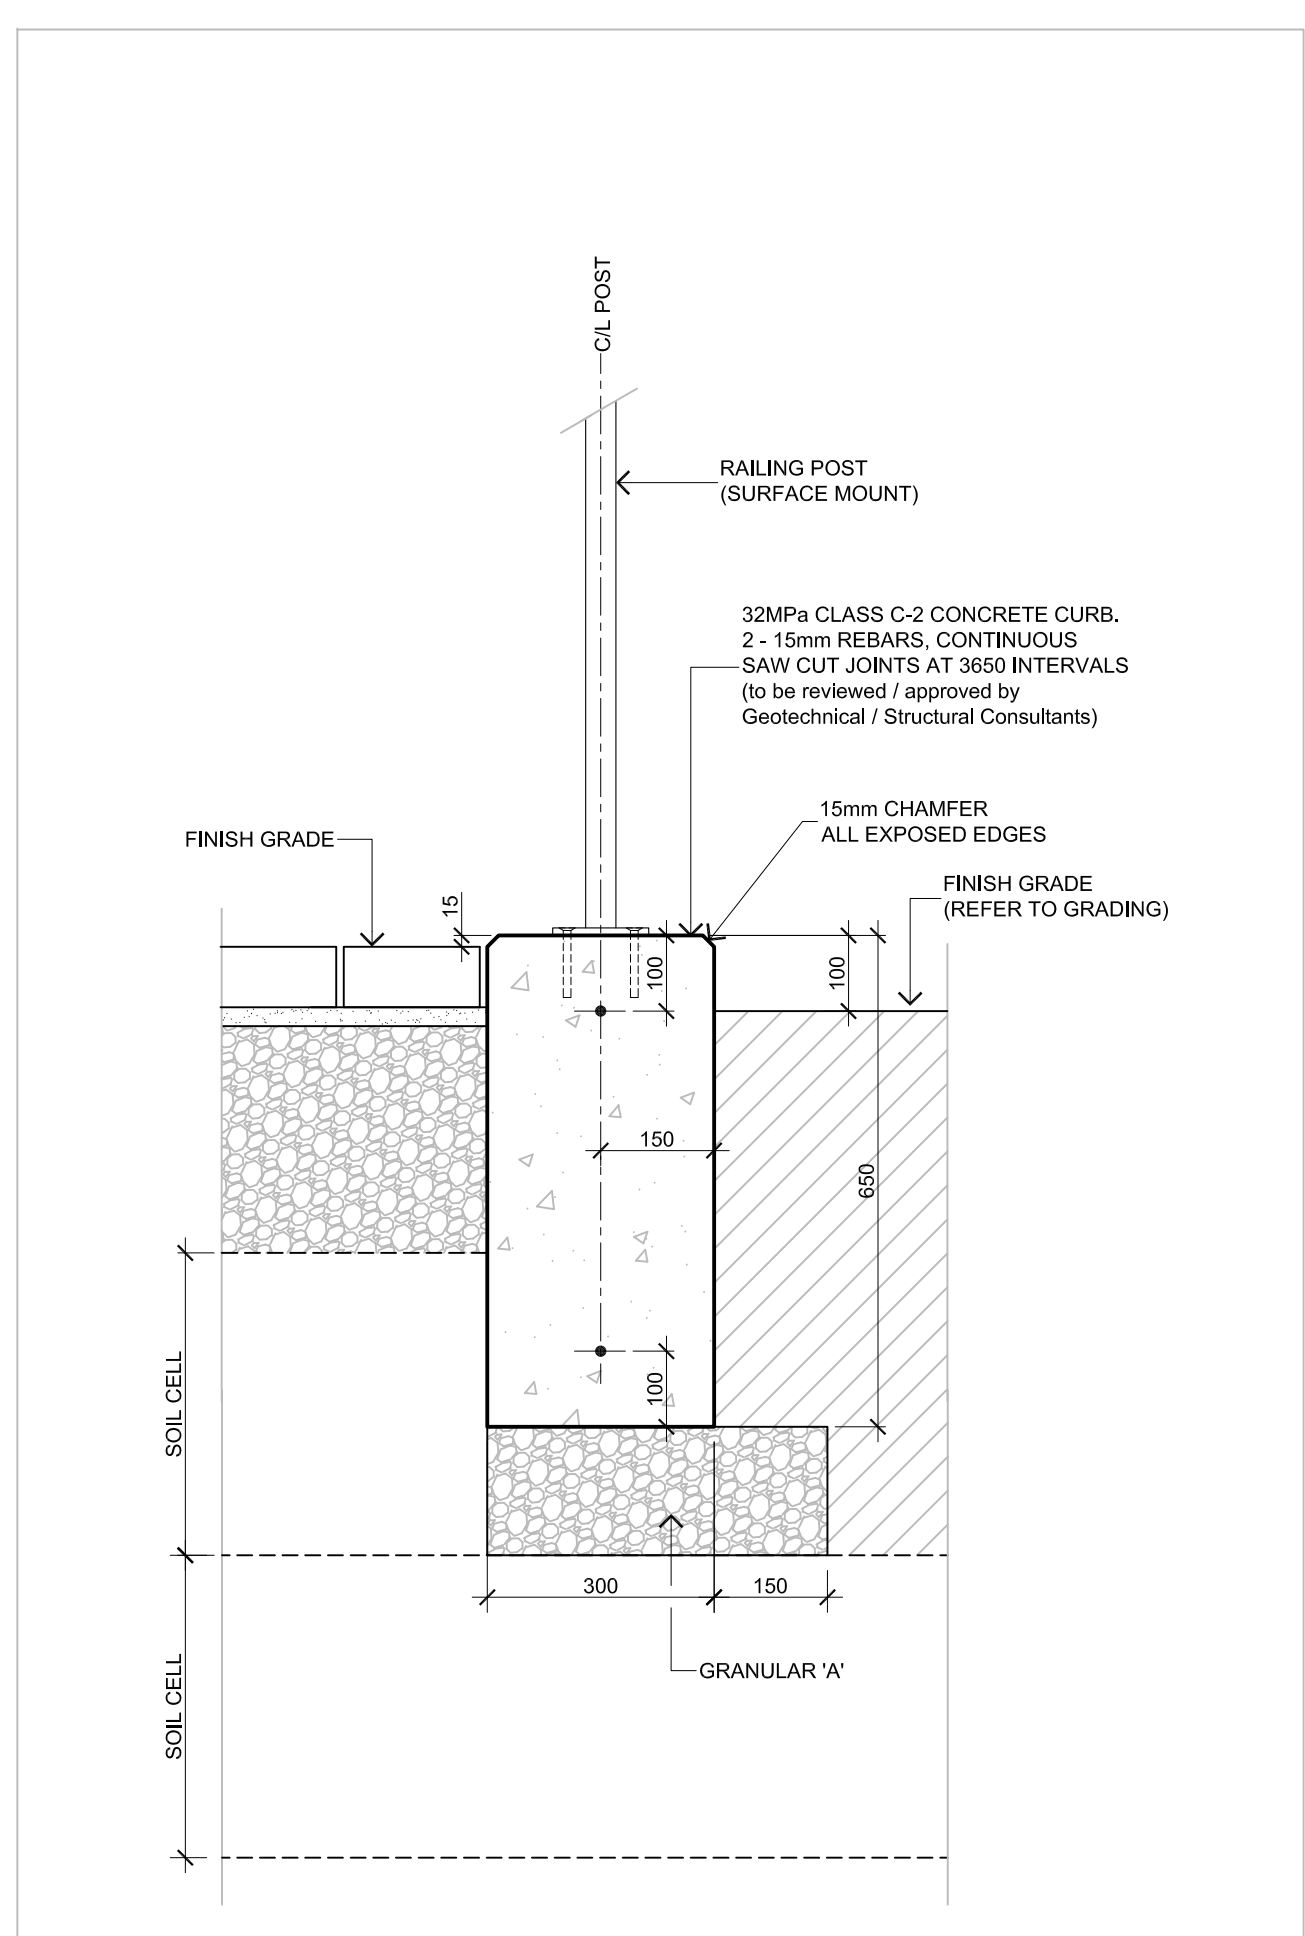

6 L2.01 MODIFIED CONCRETE CURB N.T.S.



LOCATION PLAN



no.	date	revision
3.	JULY 11/24	PER CITY COMMENTS (2)
2.	MAY 3/24	PER CITY COMMENTS (1)
1.	FEB.9/24	ISSUE FOR SPA

no.	date	revision
3.	JULY 11/24	PER CITY COMMENTS (2)
2.	MAY 3/24	PER CITY COMMENTS (1)
1.	FEB.9/24	ISSUE FOR SPA

North Arrow

Stamp

ASSOCIATION OF LANDSCAPE ARCHITECTS OF ONTARIO

Contractor shall check and verify all dimensions on site and report all errors and/or omissions to the Consultant, and by-laws.

Work to be done in accordance with all applicable codes and by-laws.

Do not scale Drawing.

This Drawing shall not be used for construction until signed by the Consultant.

Copyright reserved. This Drawing is the exclusive property of Levstek Consultants Inc. and shall not be used without consent.

Consultant

LEVSTEK CONSULTANTS
LANDSCAPE ARCHITECTS

2871 Hugh Creech Ave. Ottawa, Ontario K1A 3W6
613-828-8218

Project

1518-1524-1526
STITTSVILLE MAIN STREET
STITTSVILLE, ONTARIO

Drawn	MGB	Project No.	1233	Drawing No.	L2.01
Scale	AS SHOWN				