



THERMAL INSULATION FOR  
WATERMAINS IN SHALLOW  
TRENCHES

DATE: MAY 2001  
REV. DATE: MARCH 2013  
DWG. No.: W22

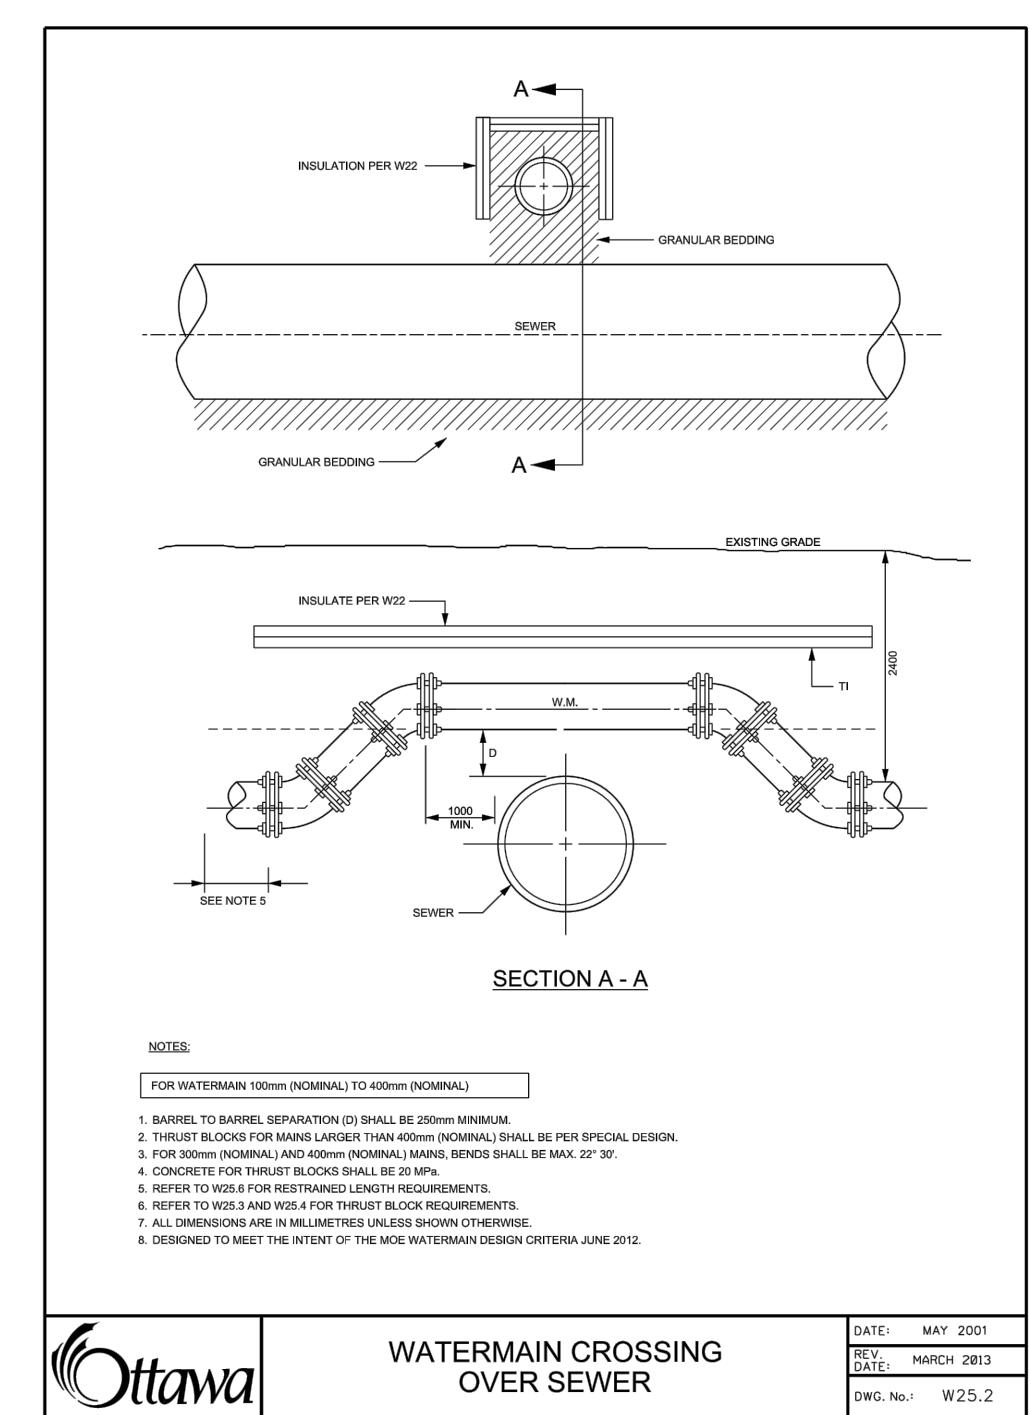


WATERMAIN CROSSING  
OVER SEWER


DATE: MAY 2001  
REV. DATE: MARCH 2013  
DWG. No.: W25.2

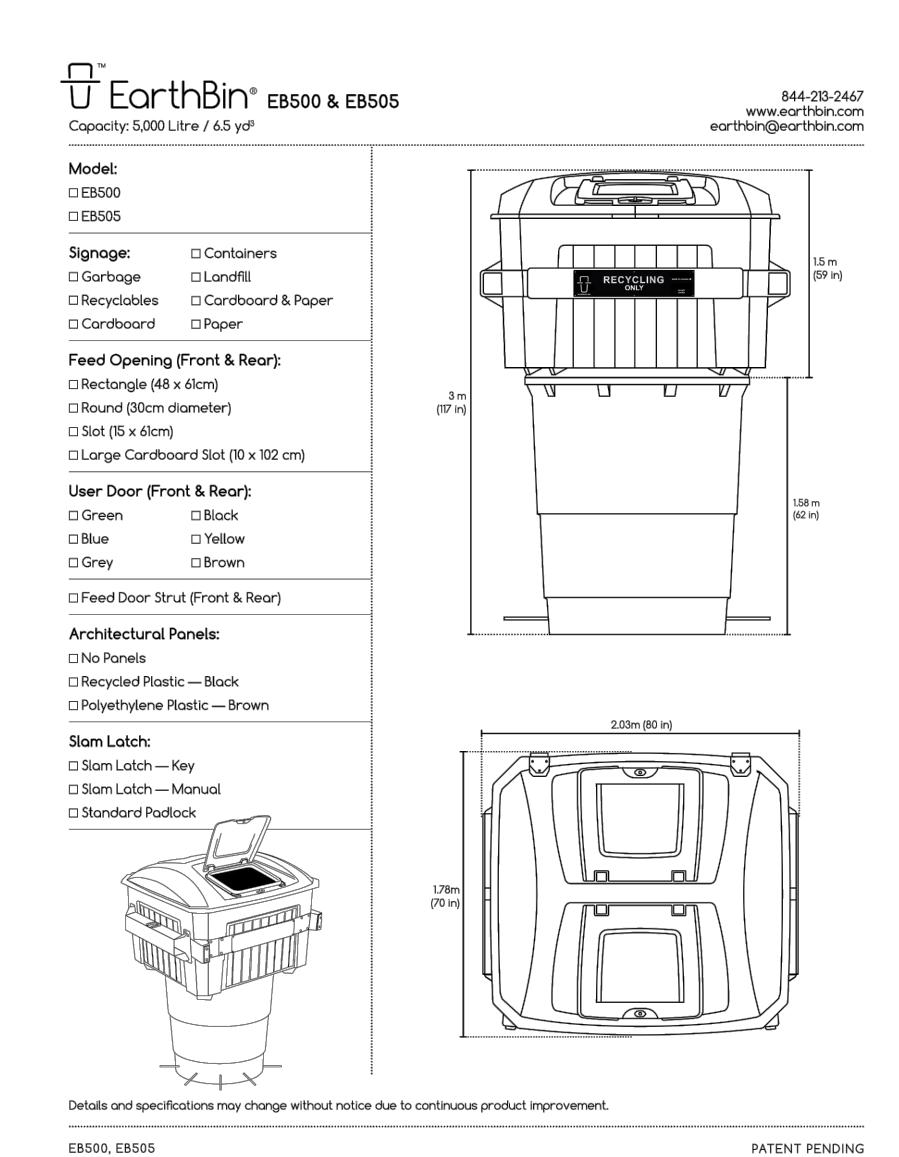

DATE: MARCH 2013  
REV. DATE: MARCH 2013  
DWG. No.: W25.2

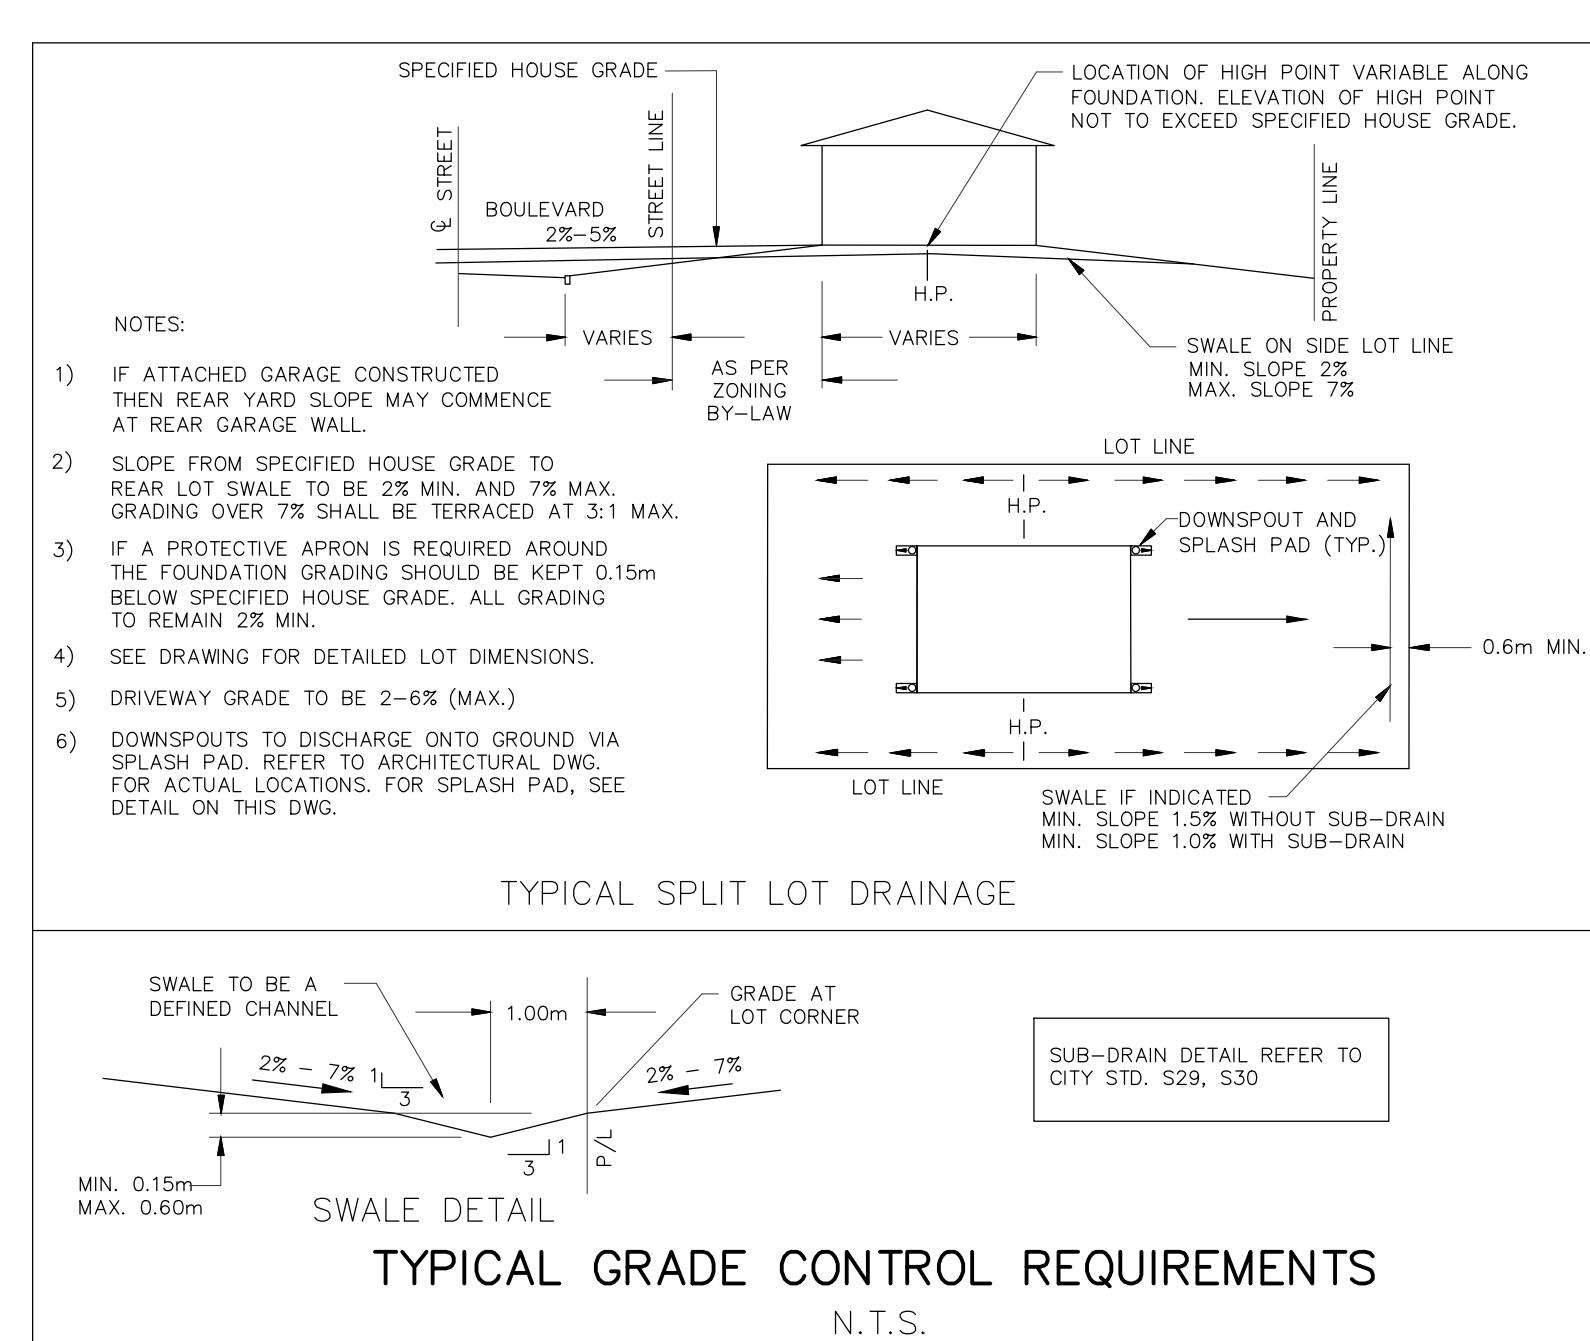


TYPICAL GRADE CONTROL REQUIREMENTS  
N.T.S.

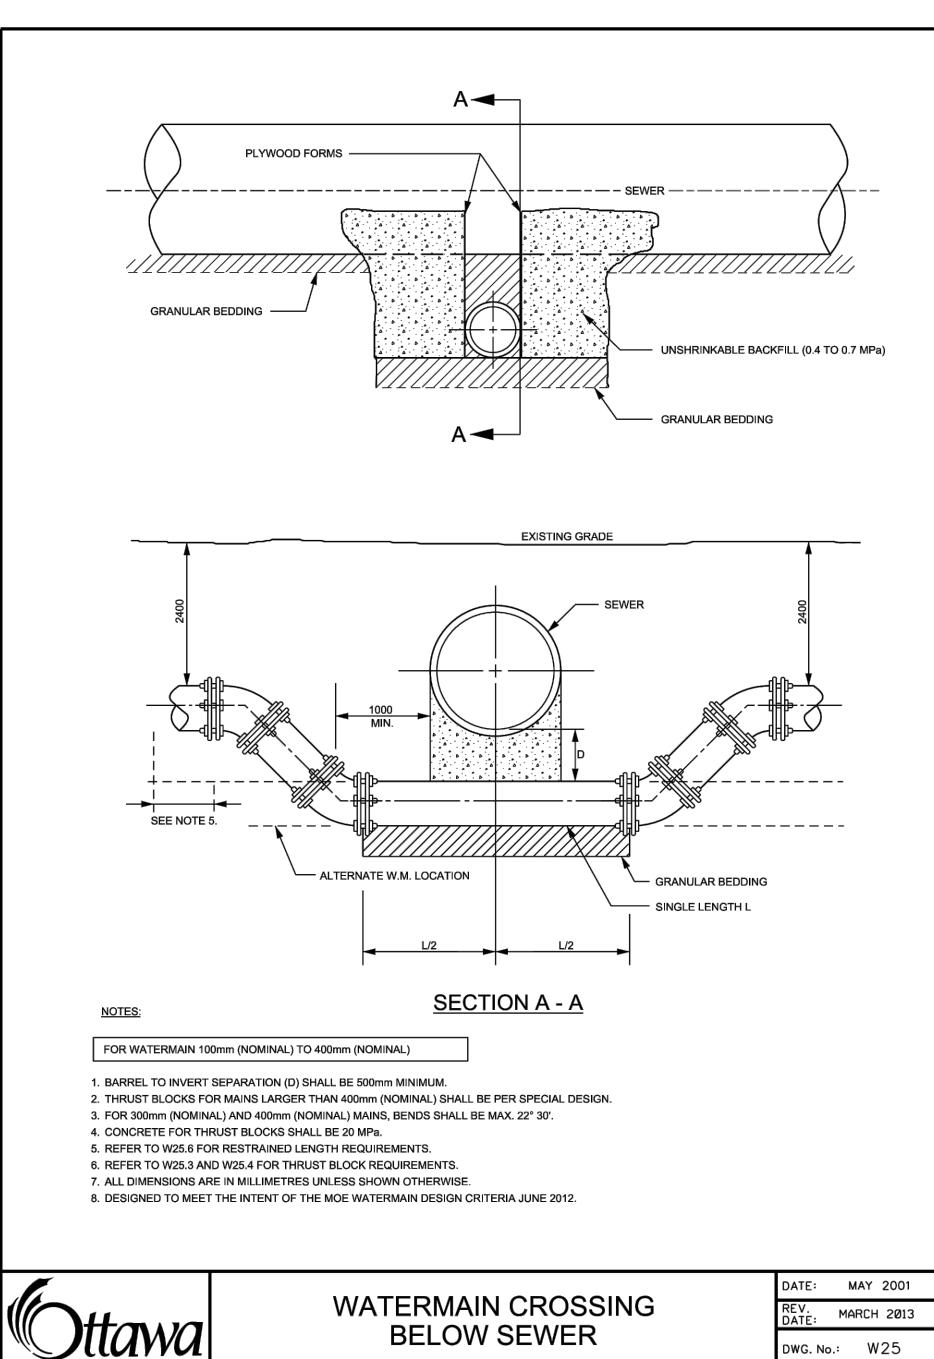


WATERMAIN CROSSING  
BELOW SEWER

DATE: MAY 2001  
REV. DATE: MARCH 2013  
DWG. No.: W25

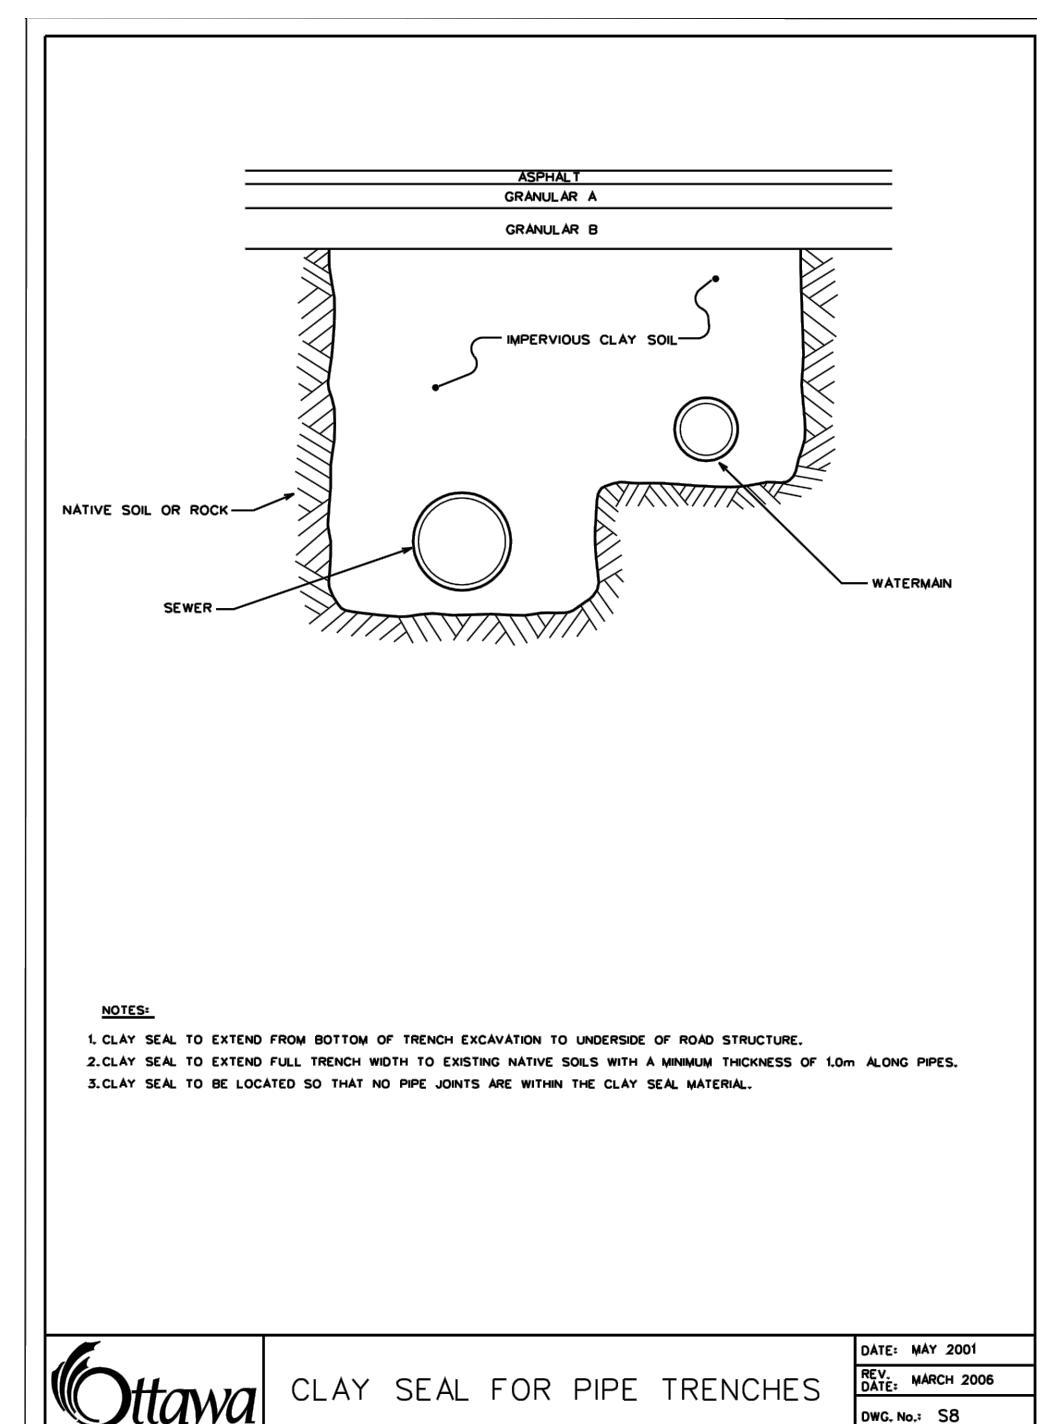



CLAY SEAL FOR PIPE TRENCHES

DATE: MAY 2001  
REV. DATE: MARCH 2008  
DWG. No.: W25

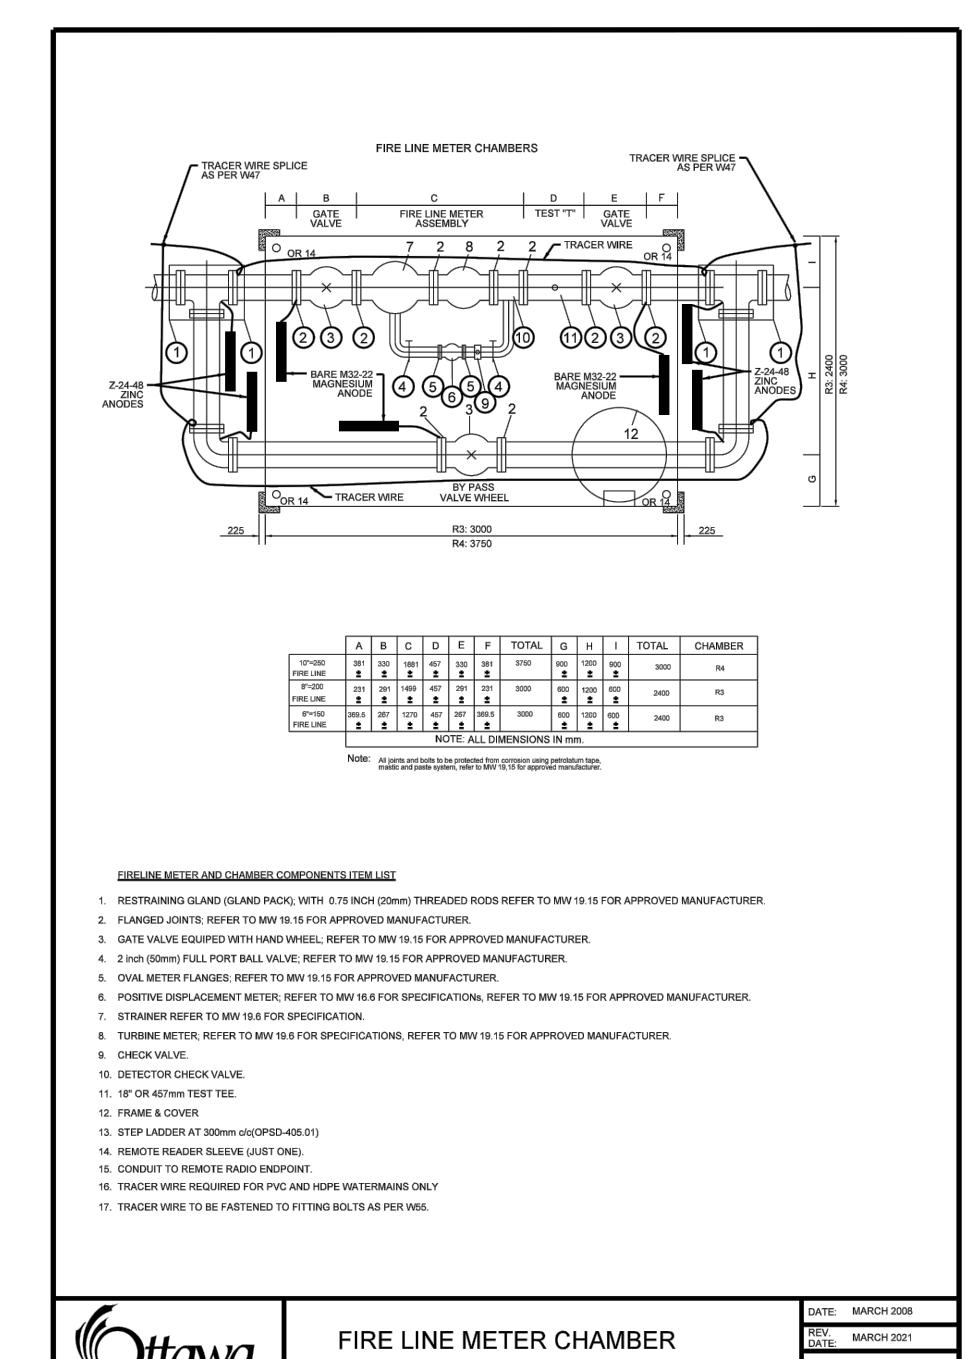


FIRE LINE METER CHAMBER

DATE: MARCH 2001  
REV. DATE: MARCH 2008  
DWG. No.: W25.1

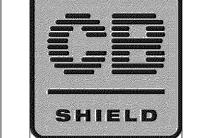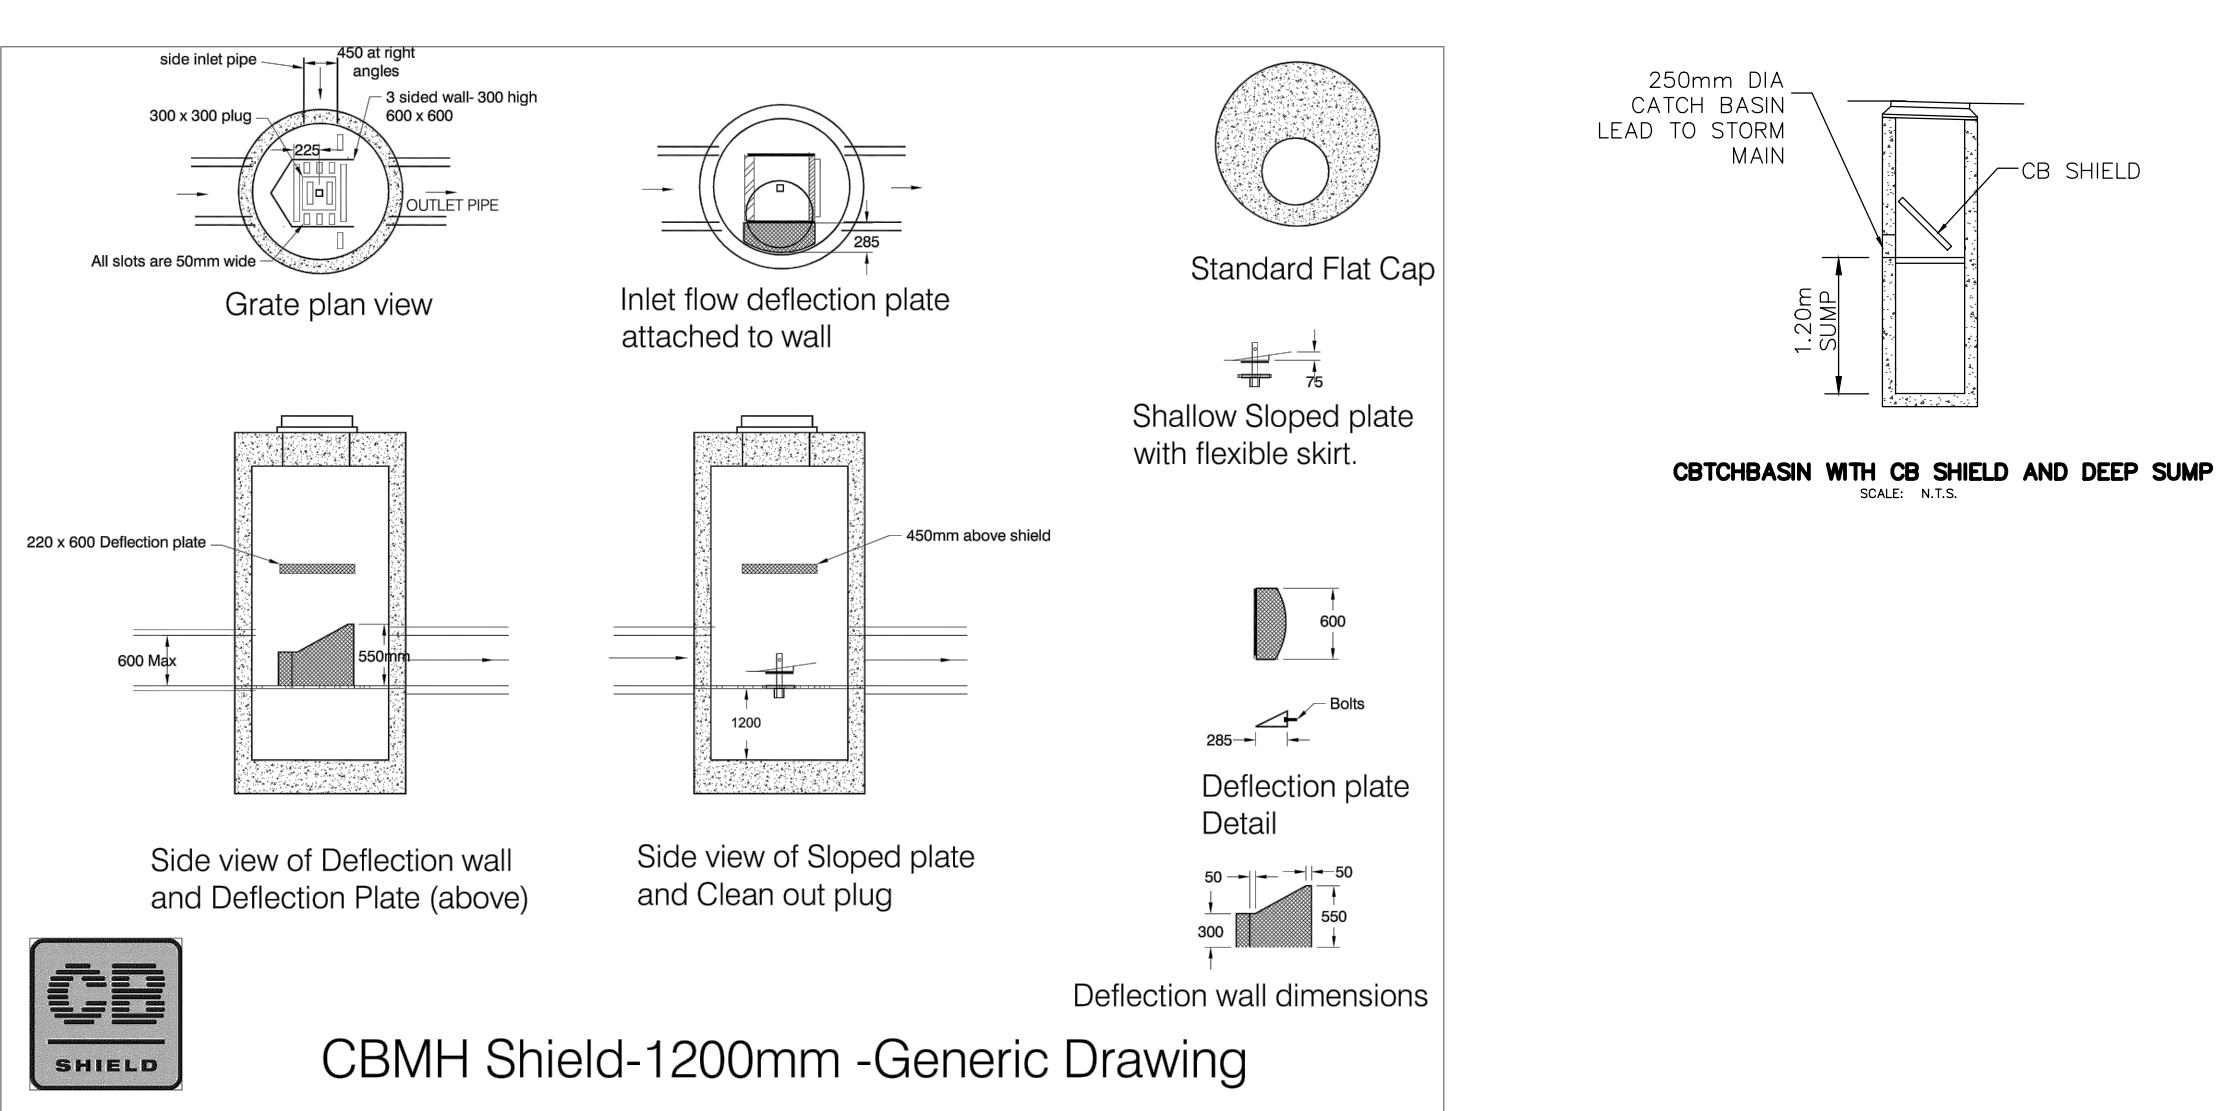


CBMH Shield-1200mm - Generic Drawing

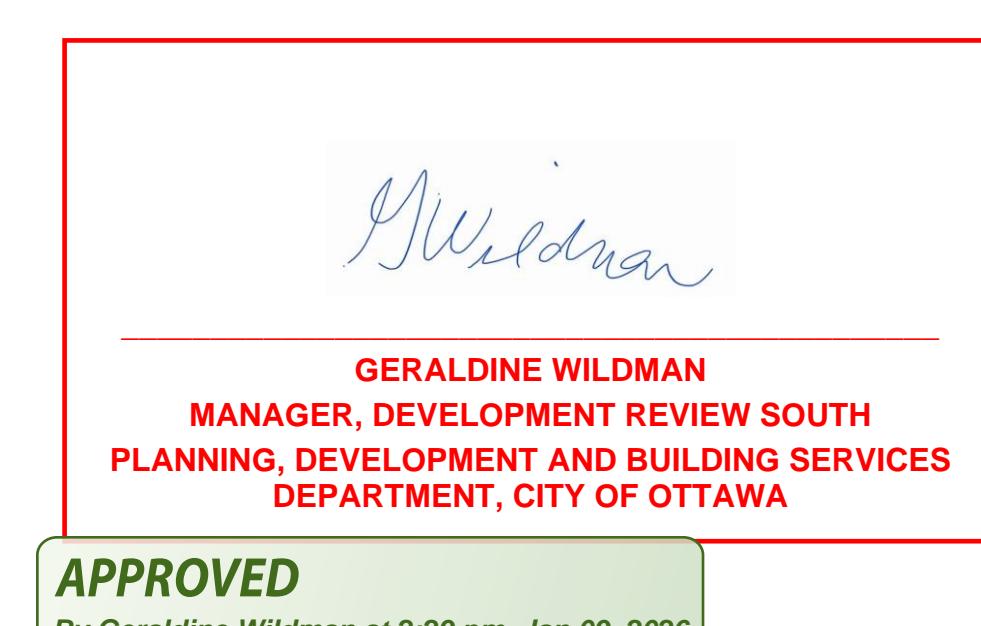


APPROVED

By Geraldine Wildman at 2:29 pm, Jan 09, 2026

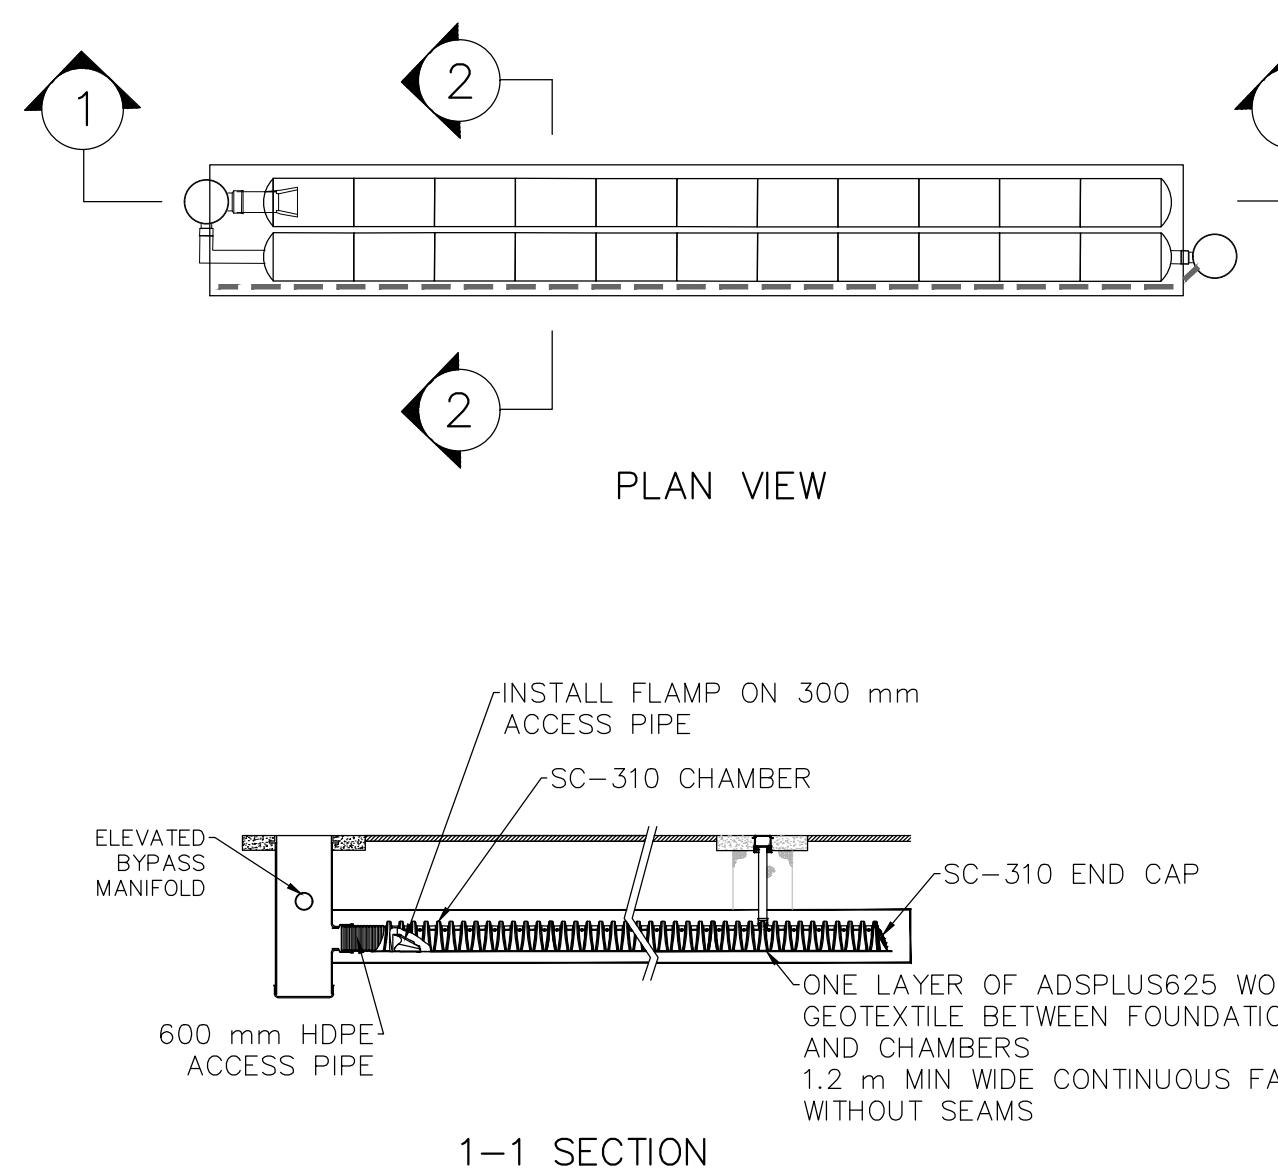


1-1 SECTION

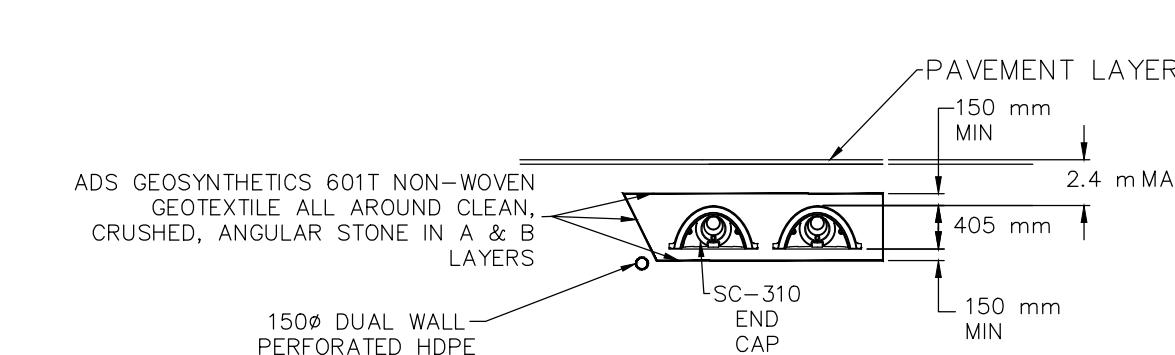

2-2 SECTION

LID CHAMBER DETAILS AND SECTIONS

SCALE: N.T.S.

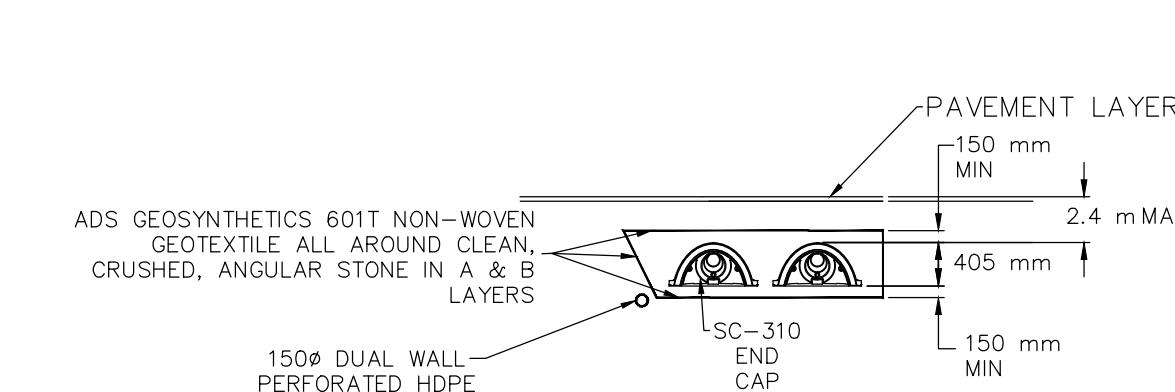

2-2 SECTION

NOT FOR CONSTRUCTION

TOPOGRAPHIC INFORMATION  
TOPOGRAPHIC INFORMATION PROVIDED BY J.W. BARNES, LIMITED.  
PROJECT No. 16-10-127-00. SURVEY DATED APRIL 10, 2018.

LEGAL INFORMATION

SITE CONCEPT PLAN PROVIDED BY Q4A ARCHITECTS, PROJECT No. 24006-SP1,  
RECEIVED ON NOVEMBER 28, 2024.

ELEVATION NOTE

ELEVATIONS SHOWN ON THIS PLAN ARE RELATED TO GEODETIC DATUM  
AND ARE REFERRED TO THE PUBLISHED BENCH MARK No. 0011964U3710. ELEVATION=71.724m

9	W.L.	25-10-10	REVISED BLOCK 8 HOUSE CONNECTIONS
8	W.L.	25-09-02	REVISED PER ADS CHAMBER DESIGN
7	W.L.	25-08-15	4th SUBMISSION
6	W.L.	25-08-06	REVISED BLOCK 10 GRADING
5	W.L.	25-07-23	3rd SUBMISSION
4	W.L.	25-06-25	REVISED PER SWM DESIGN
3	W.L.	25-05-16	REVISED PER SWM DESIGN
2	W.L.	25-01-17	2nd SUBMISSION
1	X.W.	24-08-30	1st SUBMISSION
No.	BY	DATE	DESCRIPTION

