
## NOTES: ANY DISTURBED AREA DURING CONSTRUCTION TO BE RESTORED TO **JOHN SEVIGNY C.E.T.** THE ORIGINAL CONDITION OR BETTER TO THE SATISFACTION OF THE MANAGER (A), DEVELOPMENT REVIEW EAST AUTHORITIES HAVING JURISDICTION . CONTRACTOR TO VERIFY THE PRECISE PLANNING, DEVELOPMENT & BUILDING SERVICES LOCATIONS AND INVERT ELEVATIONS OF **DEPARTMENT, CITY OF OTTAWA** Ex. UNDERGROUND SERVICES AND Ex. UTILITIES PRIOR TO STARTING CONSTRUCTION . ALL EXISTING TREES, SHRUBS ETC. WITHIN LOTS, BLOCKS AND ROADS TO APPROVED BE REMOVED, UNLESS OTHERWISE NOTED . PERMISSION REQUIRED FOR WORK ON By sevignyjo at 12:38 pm, Sep 11, 2025 ADJACENT LANDS . FOR WATERMAIN STUBS, 2.4m MIN. COVER TO BE PROVIDED . ANY DISTURBED MATERIAL ENCOUNTERED BELOW THE SUBGRADE LEVEL WITHIN A BUILDING FOOTPRINT TO BE SUB-EXCAVATED AND BACKFILLED WITH COMPACTED ENGINEERED FILL AS PER GEOTECHNICAL ENGINEERS RECOMMENDATION . FOR CATCHBASIN DATA, REFER TO DWG. No. 2 FOR DETAILS 8. ALL DWELLINGS TO BE PROVIDED WITH PRESSURE REDUCING VALVES UNLESS OTHERWISE NOTED. . WATERMAIN INSULATION TO BE PROVIDED PER CITY STD. W22. D. WATERMAINS OVER SEWERS TO BE PER CITY STD. W25.2 . WATERMAINS UNDER SEWERS TO BE PER CITY STD. W25 SD. SD. EXISTING EXISTING\_ GROUND 89.00 \_ 0.90m CLEARANCE 125mm RIGID INSULATION TO EXTEND 1m -BEYOND LIMIT OF GARBAGE ENCLOSURE AND 1m BEYOND EDGE OF PIPE PER GEOTECHNICAL MEMO PG6152-MEMO.05 375Ø STM -INV. ±85.725 PROPOSED PVC SLEEVE PER GEOTECHNICAL MEMO PG6152-MEMO.05 EX. BEDROCK-50Ø V&E 86.567 \* HOR. [ TOP OF WATERMAIN TOP OF WATERMAIN SANITARY SANITARY INVERT INVERT STORM STORM INVERT INVERT PROPOSED PROPOSED GRADES GRADES

CENTERLIN

CHAINAGE

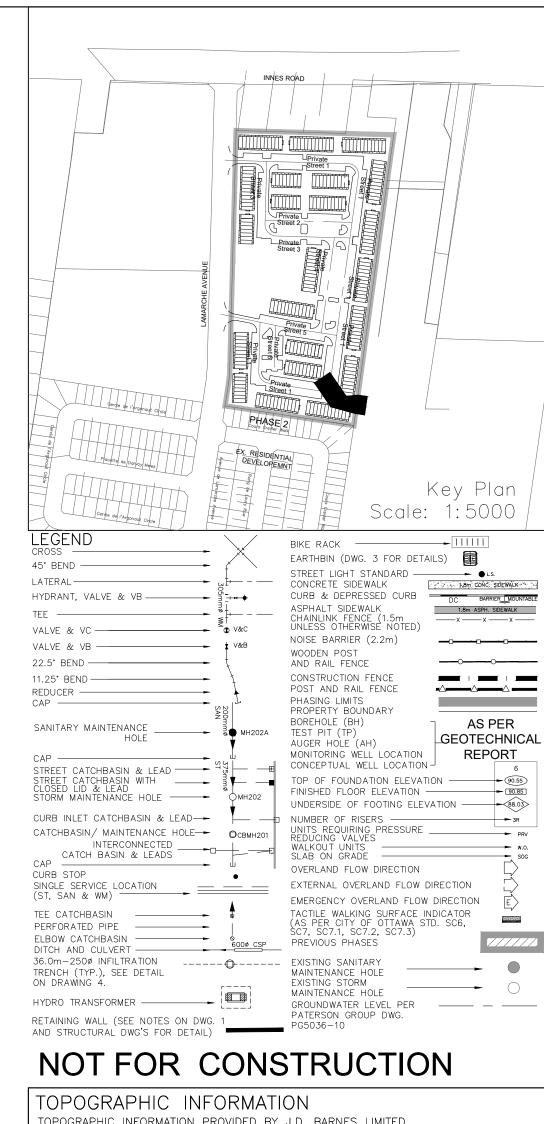



S. L. MERRICK 100186523 2015-08-20 CO-88 24-(403

CAIVAN (ORLEANS VILLAGE 2) LTD.

ORLEANS VILLAGE

PHASE 4

DSE

CHAINAGE

120 Iber Road, Unit 103 Stittsville, ON K2S 1E9 Tel. (613) 836-0856 Fax. (613) 836-7183 www.DSEL.ca

© DSEL

SERVICING 2

10 000 TO STA 0.50 494

STA. 0+-10.000 TO STA. 0+50.184

DRAWN BY: C.P.B. CHECKED BY: S.L.M. SHEET NO.

DESIGNED BY: C.P.B. CHECKED BY: S.L.M.

SCALE: 1:500 DATE: AUGUST 2024

13 OF 24