KEY	BOTANICAL NAME	COMMON NAME	QTY.	SIZE	REMARKS	NATIVE	OWNER
DECII	DUOUS TREES - LARGE (15-30M HEIGHT):	TOTAL 56 (PRIVATELY OWNE	D)				
AR	ACER RUBRUM	RED MAPLE	9	50mm	B&B	Y	PRIVATE
CC	CARYA CORDIFORMIS	BITTERNUT HICKORY	8	50mm	B&B	Y	PRIVATE
GD	GYMNOCLADUS DIOICUS	KENTUCKY COFFEE TREE	7	50mm	в&в	Y	PRIVATE
GT	GLEDITSIA TRICANTHOS VAR. INERMIS 'HALKA'	HALKA HONEY LOCUST	2	50mm	В&В	Υ	PRIVATE
LT	LIRIODENDRON TULIPIFERA	TULIP TREE	7	50mm	в&в	Υ	PRIVATE
РО	PLATANUS OCCIDENTALIS	AMERICAN SYCAMORE	8	50mm	в&в	Y	PRIVATE
QP	QUERCUS PALUSTRIS	PIN OAK	4	50mm	в&в	Y	PRIVATE
QR	QUERCUS RUBRA	RED OAK	6	50mm	в&в	Y	PRIVATE
UA	ULMUS AMERICANA	VALLEY FORGE ELM	5	50mm	в&в	Υ	PRIVATE
DECII	DUOUS TREES - MEDIUM (8-14M HEIGHT)	TOTAL 35 (PRIVATELY OWN	ED)				ı
AG	AESCULUS GLABRA	OHIO BUCKEYE	8	50mm	в&в	Υ	PRIVATE
ARR	ACER RUBRUM 'REDPOINTE'	REDPOINTE RED MAPLE	2	50mm	в&в	Υ	PRIVATE
CCA	CARPINUS CAROLINIANA	BLUE BEECH	3	50mm	в&в	Y	PRIVATE
MR	MORUS RUBRA	RED MULBERRY	7	50mm	B&B	Υ	PRIVATE

OV	OSTRYA VIRGINIANA	IRONWOOD	9	50mm	B&B	Υ	PRIVATE
QO	QUERCUA PRINUS	CHESTNUT OAK	6	50mm	в&в	Υ	PRIVATE
DECII	DUOUS TREES - SMALL (6-8M HEIGHT): TO	TAL 4 (PRIVATELY OWNED)			'		
CCI	CRATAEGUS CRUSGALI 'INERMIS'	THORNLESS HAWTHORN	4	250cm 15 GAL	PT, TREE FORM	Υ	PRIVATE
MUL.	TI-STEM SHRUBS: TOTAL 112 (PRIVATELY (	OWNED)					
Ac	AMELANCHIER CANADENSIS	SERVICEBERRY	18	125cm ht.	PT, CLUMP	Υ	PRIVATE
Al	AMELANCHIER LAEVIS	ALLEGHENY SERVICEBERRY	20	125cm ht.	PT, CLUMP	Υ	PRIVATE
Ca	CORNUS ALTERNIFOLIA	PAGODA DOGWOOD	20	125cm ht.	PT, CLUMP	Υ	PRIVATE
Hv	HAMAMELIS VIRGINIANA	WITCHHAZEL	19	125cm ht.	PT, CLUMP	Υ	PRIVATE
Vd	VIBURNUM DENTATUM	ARROWOOD VIBURNUM	17	125cm ht.	PT, CLUMP	Υ	PRIVATE
VI	VIBURNUM LENTAGO	NANNYBERRY	18	125cm ht.	PT, CLUMP	Υ	PRIVATE
CONI	FEROUS SHRUBS: TOTAL 102 (PRIVATELY	OWNED)			'		'
Js	JUNIPERUS SCOPULORUM 'WICHITA BLUE'	WITCHITA BLUE JUNIPER	35	3 GAL	POT	Υ	PRIVATE
Тс	TAXUS CANADENSIS	CANADIAN YEW	67	3 GAL	POT	Υ	PRIVATE
DECII	DUOUS SHRUBS : TOTAL 590 (PRIVATELY C	DWNED)	,				
Am	ARONIA MELANOCARPA	BLACK CHOKEBERRY	294	3 GAL	POT	Υ	PRIVATE
Sa	SYMPHORICARPOS ALBUS	SNOWBERRY	161	3 GAL	POT	Υ	PRIVATE

Ро	PHYSOCARPUS OPULIFOLIUS 'DIABOLO'	'DIABOLO' NINEBARK	135	3 GAL	POT	Υ	PRIVATE
ORN	AMENTAL GRASSES: TOTAL 1510 (PRIVA	TELY OWNED)					
cl	CHASMANTHIUM LATIFOLIUM	NORTHERN SEA OATS	406	7 GAL	POT	Υ	PRIVATE
dc	DESCHAMPSIA CESPITOSA	TUFTED HAIR GRASS	338	7 GAL	POT	Υ	PRIVATE
bg	BOUTELOUA GRACILIS	BLUE GRAMA	195	7 GAL	POT	Υ	PRIVATE
sh	SPOROBOLUS HETEROLEPSIS	PRARIE DROPSEED	377	7 GAL	POT	Y	PRIVATE
SS	SCHIZACHYRIUM SCOPARIUM	LITTLE BLUESTEM	194	7 GAL	POT	Υ	PRIVATE



**JOHN SEVIGNY C.E.T.** MANAGER (A), DEVELOPMENT REVIEW EAST PLANNING, DEVELOPMENT & BUILDING SERVICES DEPARTMENT, CITY OF OTTAWA

APPROVED


## **GENERAL NOTES:**

- CONTRACTOR.
- ANY PROPOSED SUBSTITUTIONS OF PLANT SPECIES SHALL BE MADE WITH PLANTS OF EQUIVALENT OVERALL FORM, HEIGHT, BRANCHING HABIT, FLOWER, LEAF, COLOR, FRUIT AND CULTURE AND ONLY AFTER APPROVAL OF THE

## TREE PLANTING IN MARINE CLAY SOILS

OF PATERSON GROUP'S GEOTECHNICAL INVESTIGATION, DATED MAY 28, 2025.

TREE SOIL VOLUMES								
TREE TYPE/SIZE	SINGLE TREE SOIL VOLUME	MULTIPLE TREE SOIL VOLUME (m3/TREE)	SOIL VOLUME FOR MARINE CLAY AREAS (SINGLE TREE)					
ORNAMENTAL	15	9						
COLUMNAR	15	9						
SMALL	20	12	25					
MEDIUM	25	15	30					
LARGE	30	18						
CONIFER	25	15						

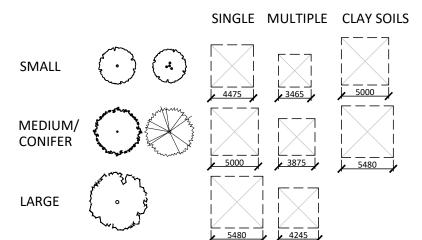


## CROWN AREA | CROWN AREA PER TREE PER TREE SITE CANOPY TREE TYPE/SIZE STANDARD **USED FOR** COVER RANGE (m<sup>2</sup>) CALC. (m<sup>2</sup>) LARGE (56) 192 135-250\* CANOPY (W. MEDIUM (35) 35-135\* 85 OVERLAP):

	PROPOSED STREET TREE PROJECTED CANOPY					
į	PROPOSED STREET TREE CANOPY (BY OTHERS),		CANOPY (W.			
3	m <sup>2</sup> CALCULATION BASED ON PROPOSED TREE		OVERLAP):			
N.	SPECIES PROJECTIONS		610m <sup>2</sup>			
	*RANGE OF CROWN AREAS IS IN ACCORDANCE WITH PROPOSED		SITE:			
	TREES SPECIES		40,717m <sup>2</sup>			
~	**CROWN AREAS ARE ACCORDING TO THE AVERAGE MATURE					

Date 2024-08-12 Scale 1:250 Drawn SW Checked SC

Job No. 22-145

L02

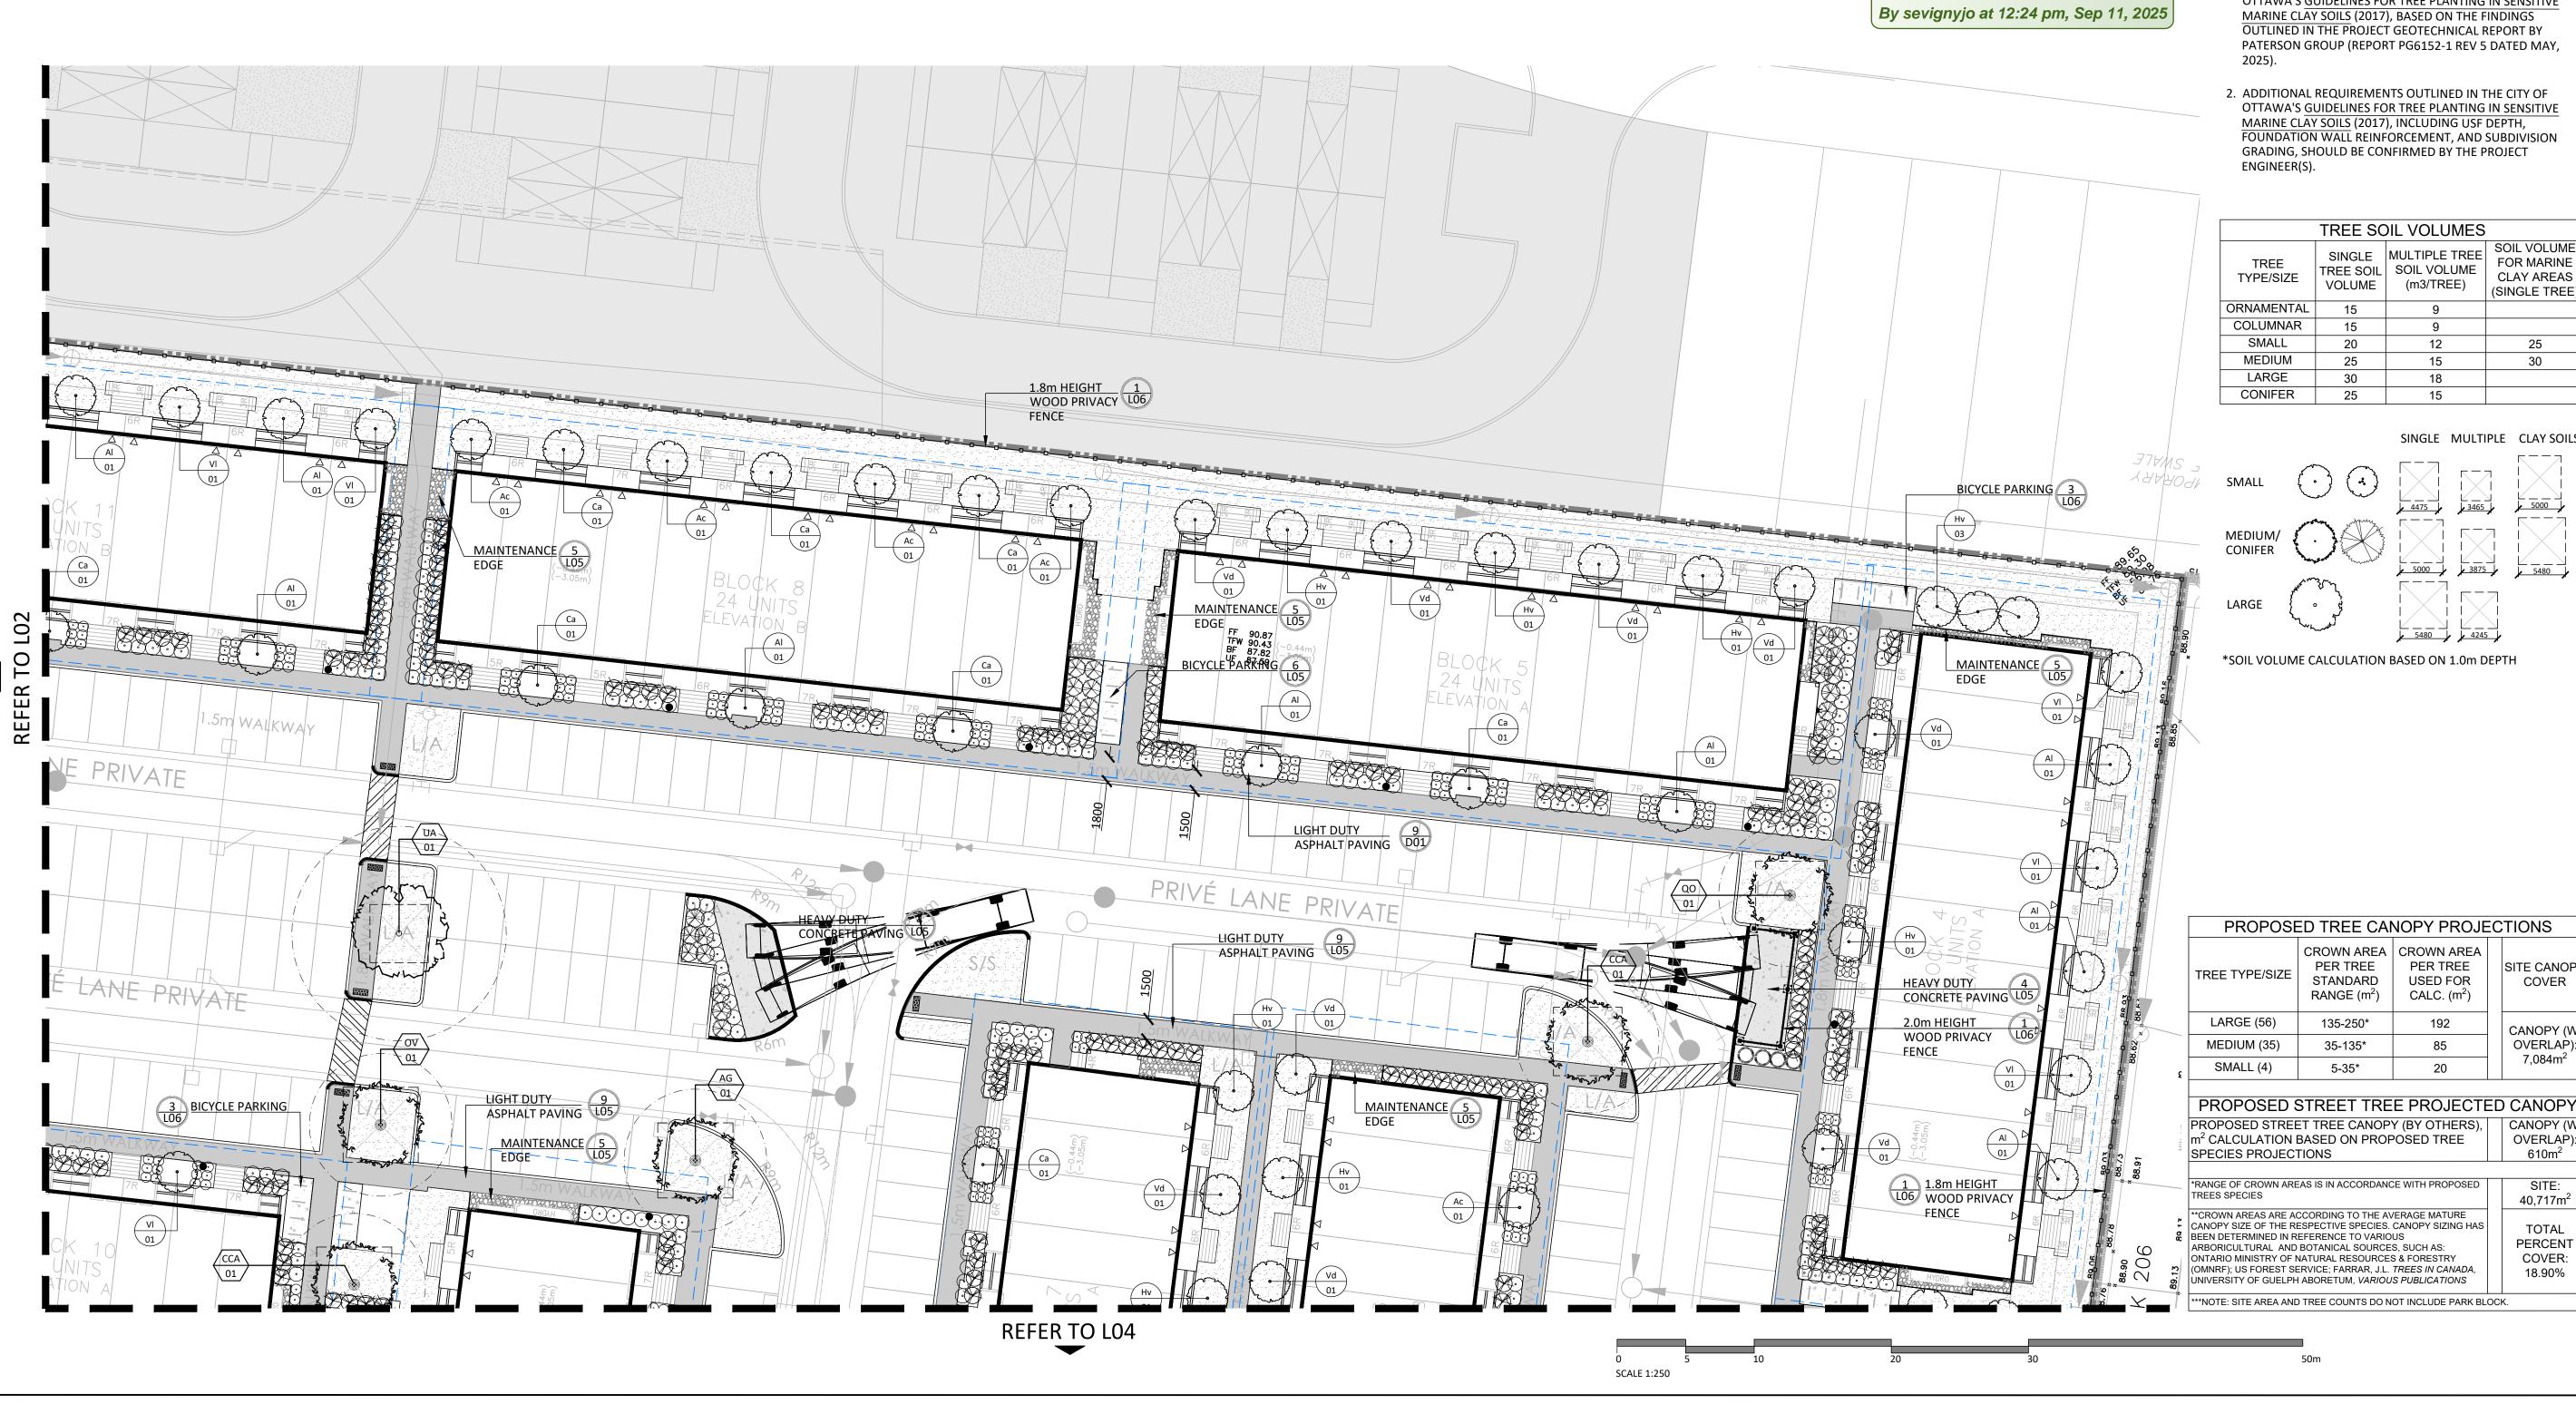

1. ALL PLANT MATERIAL SHALL BE NURSERY GROWN STOCK UNLESS OTHERWISE NOTED.

2. TREES TO HAVE A MINIMUM 1800 CLEAR STEM ABOVE GRADE.

3. CONTRACTOR TO MAKE GOOD ALL EXISTING AREAS DAMAGED BY HIS WORK TO THE SATISFACTION OF THE

4. ALL PLANT MATERIAL SHALL BE WARRANTIED FOR TWO YEARS FROM THE DATE OF SUBSTANTIAL COMPLETION.

5. CONTRACTOR TO VERIFY LOCATION OF ALL SERVICES PRIOR TO ANY EXCAVATION.

LANDSCAPE ARCHITECT.

THE LANDSCAPE CONSIDERATIONS CONTAINED WITHIN SEC. 6.8

1. THIS LANDSCAPE PLAN CONFORMS WITH THE TREE-TO-FOUNDATION SETBACK, SOIL VOLUME, AND SURFACE-GRADING REQUIREMENTS OUTLINED IN THE CITY OF OTTAWA'S GUIDELINES FOR TREE PLANTING IN SENSITIVE PATERSON GROUP (REPORT PG6152-1 REV 5 DATED MAY,

FOUNDATION WALL REINFORCEMENT, AND SUBDIVISION

	TYPE/SIZE	VOLUME	(m3/TREE)		SINGLE TREE)
	ORNAMENTAL	15	9		
	COLUMNAR	15	9		
	SMALL	20	12		25
	MEDIUM	25	15		30
	LARGE	30	18		
	CONIFER	25	15		
			SINGLE	MULTIPI	LE CLAY SOILS
J	~~~	\ \_\		F — 7	

PIN 04404-1854 (LT), 04404-1880 (LT), 04404-1882 (LT) and Part of PIN 04404-1855 (LT), being Blocks 147, 173, 175 and Part of Block 148, Registered Plan 4M-1629

Contractor shall check all dimensions on the work and report any discrepancy to the Landscape Architect before proceeding. All drawings and specifications are the property of the Landscape

Architect and must be returned at the completion of the work. This drawing is not to be used for construction until signed by the

AVENUE DE LAMARCHE AVENUE

— — — — GEOTECHNICAL FOUNDATION SETBACK (4.5m)

LARGE DECIDUOUS TREE

MEDIUM DECIDUOUS TREE

SMALL DECIDUOUS TREE

TREE CANOPY PROJECTION

DECIDUOUS/CONIFEROUS SHRUBS

TREE FORM SHRUB

GRASSES/PERENNIALS

ASPHALT PAVING

CIP CONCRETE PAVING

RIVERSTONE PAVING

UNIT PAVING

TREE SPECIES

QUANTITY

— QUANTITY

— DETAIL NO.

XX SHRUB SPCIES

L1 SHEET NO.

8 Re-Issued for Third Submission

7 Re-Issued for Third Submission

6 Re-Issued for Third Submission

5 Issued for Third Submission

1 Issued for First Submission

4 Issued for Second Submission 3 Issued for Revised First Submission

CAIVAN (ORLEANS VILLAGE 2) LTD.

PROPERTY INFORMATION

HEAVY DUTY CONCRETE PAVING

July 21/25

July 3/25

June 16/25

May 28/25 Apr.01/25

Dec.17/24

Sept.03/24

SODDING

PROPERTY LINE

WASTE ENCLOSURE FENCE

————— WOOD PRIVACY FENCE

Landscape Architect.

LEGEND

FENCING

PLANTING

PAVING

PLANTING KEY

DETAIL KEY

Revision

City Approval Stamp

\00



design strategies 1285 WELLINGTON STREET, OTTAWA, ON K1Y 3A8 CANADA
T 613.237.2345 NAKDESIGNSTRATEGIES.COM

**ORLEANS VILLAGE PHASE 4** 245 & 275 LAMARCHE AVE., OTTAWA, ON

LANDSCAPE PLAN