KEY	BOTANICAL NAME	COMMON NAME	QTY.	SIZE	REMARKS	NATIVE	OWNER
DECII	DUOUS TREES - LARGE (15-30M HEIGHT): <sup></sup>	TOTAL 56 (PRIVATELY OWNE	D)				
AR	ACER RUBRUM	RED MAPLE	9	50mm	В&В	Υ	PRIVATE
СС	CARYA CORDIFORMIS	BITTERNUT HICKORY	8	50mm	B&B	Υ	PRIVATE
GD	GYMNOCLADUS DIOICUS	KENTUCKY COFFEE TREE	7	50mm	в&в	Υ	PRIVATE
GT	GLEDITSIA TRICANTHOS VAR. INERMIS 'HALKA'	HALKA HONEY LOCUST	2	50mm	В&В	Υ	PRIVATE
LT	LIRIODENDRON TULIPIFERA	TULIP TREE	7	50mm	в&в	Υ	PRIVATE
РО	PLATANUS OCCIDENTALIS	AMERICAN SYCAMORE	8	50mm	в&в	Υ	PRIVATE
QP	QUERCUS PALUSTRIS	PIN OAK	4	50mm	в&в	Υ	PRIVATE
QR	QUERCUS RUBRA	RED OAK	6	50mm	B&B	Υ	PRIVATE
UA	ULMUS AMERICANA	VALLEY FORGE ELM	5	50mm	В&В	Υ	PRIVATE
DECII	DUOUS TREES - MEDIUM (8-14M HEIGHT)	TOTAL 35 (PRIVATELY OWN	ED)				
AG	AESCULUS GLABRA	OHIO BUCKEYE	8	50mm	В&В	Υ	PRIVATE
ARR	ACER RUBRUM 'REDPOINTE'	REDPOINTE RED MAPLE	2	50mm	B&B	Υ	PRIVATE
CCA	CARPINUS CAROLINIANA	BLUE BEECH	3	50mm	B&B	Υ	PRIVATE
MR	MORUS RUBRA	RED MULBERRY	7	50mm	B&B	Υ	PRIVATE

OSTRYA VIRGINIANA	IRONWOOD	9	50mm	в&в	Υ	PRIVATE
QUERCUA PRINUS	CHESTNUT OAK	6	50mm	в&в	Υ	PRIVATE
DUOUS TREES - SMALL (6-8M HEIGHT): TO	TAL 4 (PRIVATELY OWNED)	1				
CRATAEGUS CRUSGALI 'INERMIS'	THORNLESS HAWTHORN	4	250cm 15 GAL	PT, TREE FORM	Υ	PRIVATE
ri-STEM SHRUBS: TOTAL 112 (PRIVATELY (	DWNED)					
AMELANCHIER CANADENSIS	SERVICEBERRY	18	125cm ht.	PT, CLUMP	Υ	PRIVATE
AMELANCHIER LAEVIS	ALLEGHENY SERVICEBERRY	20	125cm ht.	PT, CLUMP	Υ	PRIVATE
CORNUS ALTERNIFOLIA	PAGODA DOGWOOD	20	125cm ht.	PT, CLUMP	Υ	PRIVATE
HAMAMELIS VIRGINIANA	WITCHHAZEL	19	125cm ht.	PT, CLUMP	Υ	PRIVATE
VIBURNUM DENTATUM	ARROWOOD VIBURNUM	17	125cm ht.	PT, CLUMP	Υ	PRIVATE
VIBURNUM LENTAGO	NANNYBERRY	18	125cm ht.	PT, CLUMP	Υ	PRIVATE
FEROUS SHRUBS: TOTAL 102 (PRIVATELY	OWNED)					
JUNIPERUS SCOPULORUM 'WICHITA BLUE'	WITCHITA BLUE JUNIPER	35	3 GAL	POT	Υ	PRIVATE
TAXUS CANADENSIS	CANADIAN YEW	67	3 GAL	POT	Υ	PRIVATE
DUOUS SHRUBS : TOTAL 590 (PRIVATELY C	DWNED)					
ARONIA MELANOCARPA	BLACK CHOKEBERRY	294	3 GAL	POT	Υ	PRIVATE
SYMPHORICARPOS ALBUS	SNOWBERRY	161	3 GAL	POT	Υ	PRIVATE
	QUERCUA PRINUS DUOUS TREES - SMALL (6-8M HEIGHT): TO CRATAEGUS CRUSGALI 'INERMIS'  TI-STEM SHRUBS: TOTAL 112 (PRIVATELY O AMELANCHIER CANADENSIS AMELANCHIER LAEVIS CORNUS ALTERNIFOLIA HAMAMELIS VIRGINIANA VIBURNUM DENTATUM VIBURNUM LENTAGO FEROUS SHRUBS: TOTAL 102 (PRIVATELY O JUNIPERUS SCOPULORUM 'WICHITA BLUE' TAXUS CANADENSIS DUOUS SHRUBS: TOTAL 590 (PRIVATELY O ARONIA MELANOCARPA	QUERCUA PRINUS  CHESTNUT OAK  DUOUS TREES - SMALL (6-8M HEIGHT): TOTAL 4 (PRIVATELY OWNED)  CRATAEGUS CRUSGALI 'INERMIS'  THORNLESS HAWTHORN  TI-STEM SHRUBS: TOTAL 112 (PRIVATELY OWNED)  AMELANCHIER CANADENSIS  AMELANCHIER LAEVIS  CORNUS ALTERNIFOLIA  PAGODA DOGWOOD  HAMAMELIS VIRGINIANA  WITCHHAZEL  VIBURNUM DENTATUM  VIBURNUM LENTAGO  FEROUS SHRUBS: TOTAL 102 (PRIVATELY OWNED)  JUNIPERUS SCOPULORUM 'WICHITA BLUE'  TAXUS CANADENSIS  CANADIAN YEW  DUOUS SHRUBS: TOTAL 590 (PRIVATELY OWNED)  ARONIA MELANOCARPA  BLACK CHOKEBERRY	QUERCUA PRINUS  CHESTNUT OAK  6 DUOUS TREES - SMALL (6-8M HEIGHT): TOTAL 4 (PRIVATELY OWNED)  CRATAEGUS CRUSGALI 'INERMIS'  THORNLESS HAWTHORN  4 TI-STEM SHRUBS: TOTAL 112 (PRIVATELY OWNED)  AMELANCHIER CANADENSIS  SERVICEBERRY  AMELANCHIER LAEVIS  CORNUS ALTERNIFOLIA  PAGODA DOGWOOD  CORNUS ALTERNIFOLIA  PAGODA DOGWOOD  10 HAMAMELIS VIRGINIANA  WITCHHAZEL  VIBURNUM DENTATUM  ARROWOOD VIBURNUM  17 VIBURNUM LENTAGO  NANNYBERRY  18 FEROUS SHRUBS: TOTAL 102 (PRIVATELY OWNED)  JUNIPERUS SCOPULORUM 'WICHITA BLUE'  TAXUS CANADENSIS  CANADIAN YEW  ARONIA MELANOCARPA  BLACK CHOKEBERRY  294	QUERCUA PRINUS  CHESTNUT OAK  6 50mm  DUOUS TREES - SMALL (6-8M HEIGHT): TOTAL 4 (PRIVATELY OWNED)  CRATAEGUS CRUSGALI 'INERMIS'  THORNLESS HAWTHORN  4 250cm 15 GAL  TI-STEM SHRUBS: TOTAL 112 (PRIVATELY OWNED)  AMELANCHIER CANADENSIS  SERVICEBERRY  18 125cm ht.  AMELANCHIER LAEVIS  ALLEGHENY SERVICEBERRY  20 125cm ht.  CORNUS ALTERNIFOLIA  PAGODA DOGWOOD  20 125cm ht.  VIBURNUM DENTATUM  ARROWOOD VIBURNUM  17 125cm ht.  VIBURNUM LENTAGO  NANNYBERRY  18 125cm ht.  VIBURNUM LENTAGO  NANNYBERRY  18 125cm ht.  VIBURNUM LENTAGO  NANNYBERRY  18 125cm ht.  VIBURNUM STOTAL 102 (PRIVATELY OWNED)  JUNIPERUS SCOPULORUM 'WICHITA BLUE'  TAXUS CANADENSIS  CANADIAN YEW  67 3 GAL  DUOUS SHRUBS: TOTAL 590 (PRIVATELY OWNED)  ARONIA MELANOCARPA  BLACK CHOKEBERRY  294 3 GAL	QUERCUA PRINUS  CHESTNUT OAK  6 50mm B&B  DUOUS TREES - SMALL (6-8M HEIGHT): TOTAL 4 (PRIVATELY OWNED)  CRATAEGUS CRUSGALI 'INERMIS'  THORNLESS HAWTHORN  4 250cm 15 PT, TREE FORM  TI-STEM SHRUBS: TOTAL 112 (PRIVATELY OWNED)  AMELANCHIER CANADENSIS  SERVICEBERRY  ALLEGHENY SERVICEBERRY  CORNUS ALTERNIFOLIA  PAGODA DOGWOOD  HAMAMELIS VIRGINIANA  WITCHHAZEL  VIBURNUM DENTATUM  ARROWOOD VIBURNUM  VIBURNUM LENTAGO  NANNYBERRY  JUNIPERUS SCOPULORUM 'WICHITA BLUE'  JUNIPERUS SCOPULORUM 'WICHITA BLUE'  WITCHITA BLUE JUNIPER  35 3 GAL  POT  TAXUS CANADENSIS  CANADIAN YEW  ARONIA MELANOCARPA  BLACK CHOKEBERRY  294 3 GAL  POT	QUERCUA PRINUS  CHESTNUT OAK  6 50mm B&B Y  DUOUS TREES - SMALL (6-8M HEIGHT): TOTAL 4 (PRIVATELY OWNED)  CRATAEGUS CRUSGALI 'INERMIS'  THORNLESS HAWTHORN  4 250cm 15 PT, TREE FORM  Y  TI-STEM SHRUBS: TOTAL 112 (PRIVATELY OWNED)  AMELANCHIER CANADENSIS  SERVICEBERRY  ALLEGHENY SERVICEBERRY  CORNUS ALTERNIFOLIA  PAGODA DOGWOOD  125cm ht. PT, CLUMP  Y  HAMAMELIS VIRGINIANA  WITCHHAZEL  19 125cm ht. PT, CLUMP  Y  VIBURNUM DENTATUM  ARROWOOD VIBURNUM  TO 125cm ht. PT, CLUMP  Y  VIBURNUM LENTAGO  NANNYBERRY  NANNYBERRY  NANNYBERRY  TAXUS CANADENSIS  CANADIAN YEW  ARONIA MELANOCARPA  BLACK CHOKEBERRY  294 3 GAL  POT  Y  ARONIA MELANOCARPA  BLACK CHOKEBERRY  250cm 15 PT, TREE FORM  Y  250cm 15 PT, TREE FORM  Y  125cm ht. PT, CLUMP  Y  TAXUS GANADENSIS  CANADIAN YEW  TAXUS GAL  POT  Y  ARONIA MELANOCARPA  BLACK CHOKEBERRY  294 3 GAL  POT  Y

Ро	PHYSOCARPUS OPULIFOLIUS 'DIABOLO'	'DIABOLO' NINEBARK	135	3 GAL	POT	Υ	PRIVATE
ORN	AMENTAL GRASSES: TOTAL 1510 (PRIVA	TELY OWNED)					
cl	CHASMANTHIUM LATIFOLIUM	NORTHERN SEA OATS	406	7 GAL	POT	Υ	PRIVATE
dc	DESCHAMPSIA CESPITOSA	TUFTED HAIR GRASS	338	7 GAL	POT	Υ	PRIVATE
bg	BOUTELOUA GRACILIS	BLUE GRAMA	195	7 GAL	POT	Υ	PRIVATE
sh	SPOROBOLUS HETEROLEPSIS	PRARIE DROPSEED	377	7 GAL	POT	Υ	PRIVATE
SS	SCHIZACHYRIUM SCOPARIUM	LITTLE BLUESTEM	194	7 GAL	POT	Υ	PRIVATE



**JOHN SEVIGNY C.E.T.** MANAGER (A), DEVELOPMENT REVIEW EAST PLANNING, DEVELOPMENT & BUILDING SERVICES DEPARTMENT, CITY OF OTTAWA

**APPROVED** 


By sevignyjo at 12:23 pm, Sep 11, 2025

## **GENERAL NOTES:**

- 2. TREES TO HAVE A MINIMUM 1800 CLEAR STEM ABOVE
- DAMAGED BY HIS WORK TO THE SATISFACTION OF THE CONTRACTOR.
- PRIOR TO ANY EXCAVATION.
- ANY PROPOSED SUBSTITUTIONS OF PLANT SPECIES SHALL BE MADE WITH PLANTS OF EQUIVALENT OVERALL FORM, HEIGHT, BRANCHING HABIT, FLOWER, LEAF, COLOR, FRUIT AND CULTURE AND ONLY AFTER APPROVAL OF THE

2. ADDITIONAL REQUIREMENTS OUTLINED IN THE CITY OF OTTAWA'S GUIDELINES FOR TREE PLANTING IN SENSITIVE MARINE CLAY SOILS (2017), INCLUDING USF DEPTH, FOUNDATION WALL REINFORCEMENT, AND SUBDIVISION GRADING, SHOULD BE CONFIRMED BY THE PROJECT

TREE SOIL VOLUMES						
TREE TYPE/SIZE	SINGLE TREE SOIL VOLUME	MULTIPLE TREE SOIL VOLUME (m3/TREE)	SOIL VOLUME FOR MARINE CLAY AREAS (SINGLE TREE)			
ORNAMENTAL	15	9				
COLUMNAR	15	9				
SMALL	20	12	25			
MEDIUM	25	15	30			
LARGE	30	18				
CONIFER	25	15	_			
	TYPE/SIZE  ORNAMENTAL  COLUMNAR  SMALL  MEDIUM  LARGE	TREE TYPE/SIZE SINGLE TREE SOIL VOLUME  ORNAMENTAL 15 COLUMNAR 15 SMALL 20 MEDIUM 25 LARGE 30	TREE TYPE/SIZE SINGLE TREE SOIL VOLUME (m3/TREE)  ORNAMENTAL 15 9  COLUMNAR 15 9  SMALL 20 12  MEDIUM 25 15  LARGE 30 18			

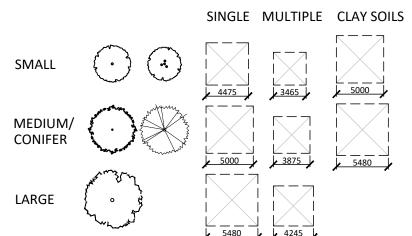

## PROPOSED TREE CANOPY PROJECTIONS CROWN AREA | CROWN AREA PER TREE PER TREE SITE CANOPY TREE TYPE/SIZE **USED FOR** STANDARD COVER RANGE (m<sup>2</sup>) CALC. (m<sup>2</sup>) LARGE (56) 192 135-250\* CANOPY (W. MEDIUM (35) 35-135\* 85 OVERLAP): 7,084m<sup>2</sup>


PROPOSED STREET TREE PROJECTED CANOPY				
PROPOSED STREET TREE CANOPY (BY OTHERS),		CANOPY (W		
m <sup>2</sup> CALCULATION BASED ON PROPOSED TREE		OVERLAP):		
SPECIES PROJECTIONS		610m <sup>2</sup>		
*RANGE OF CROWN AREAS IS IN ACCORDANCE WITH PROPOSED		SITE:		
TREES SPECIES		40,717m <sup>2</sup>		
**CROWN AREAS ARE ACCORDING TO THE AVERAGE MATURE				

TOTAL **PERCENT** COVER: 18.90%

Date 2024-08-12 Scale 1:250 Drawn SW Checked SC

Job No. 22-145

L01

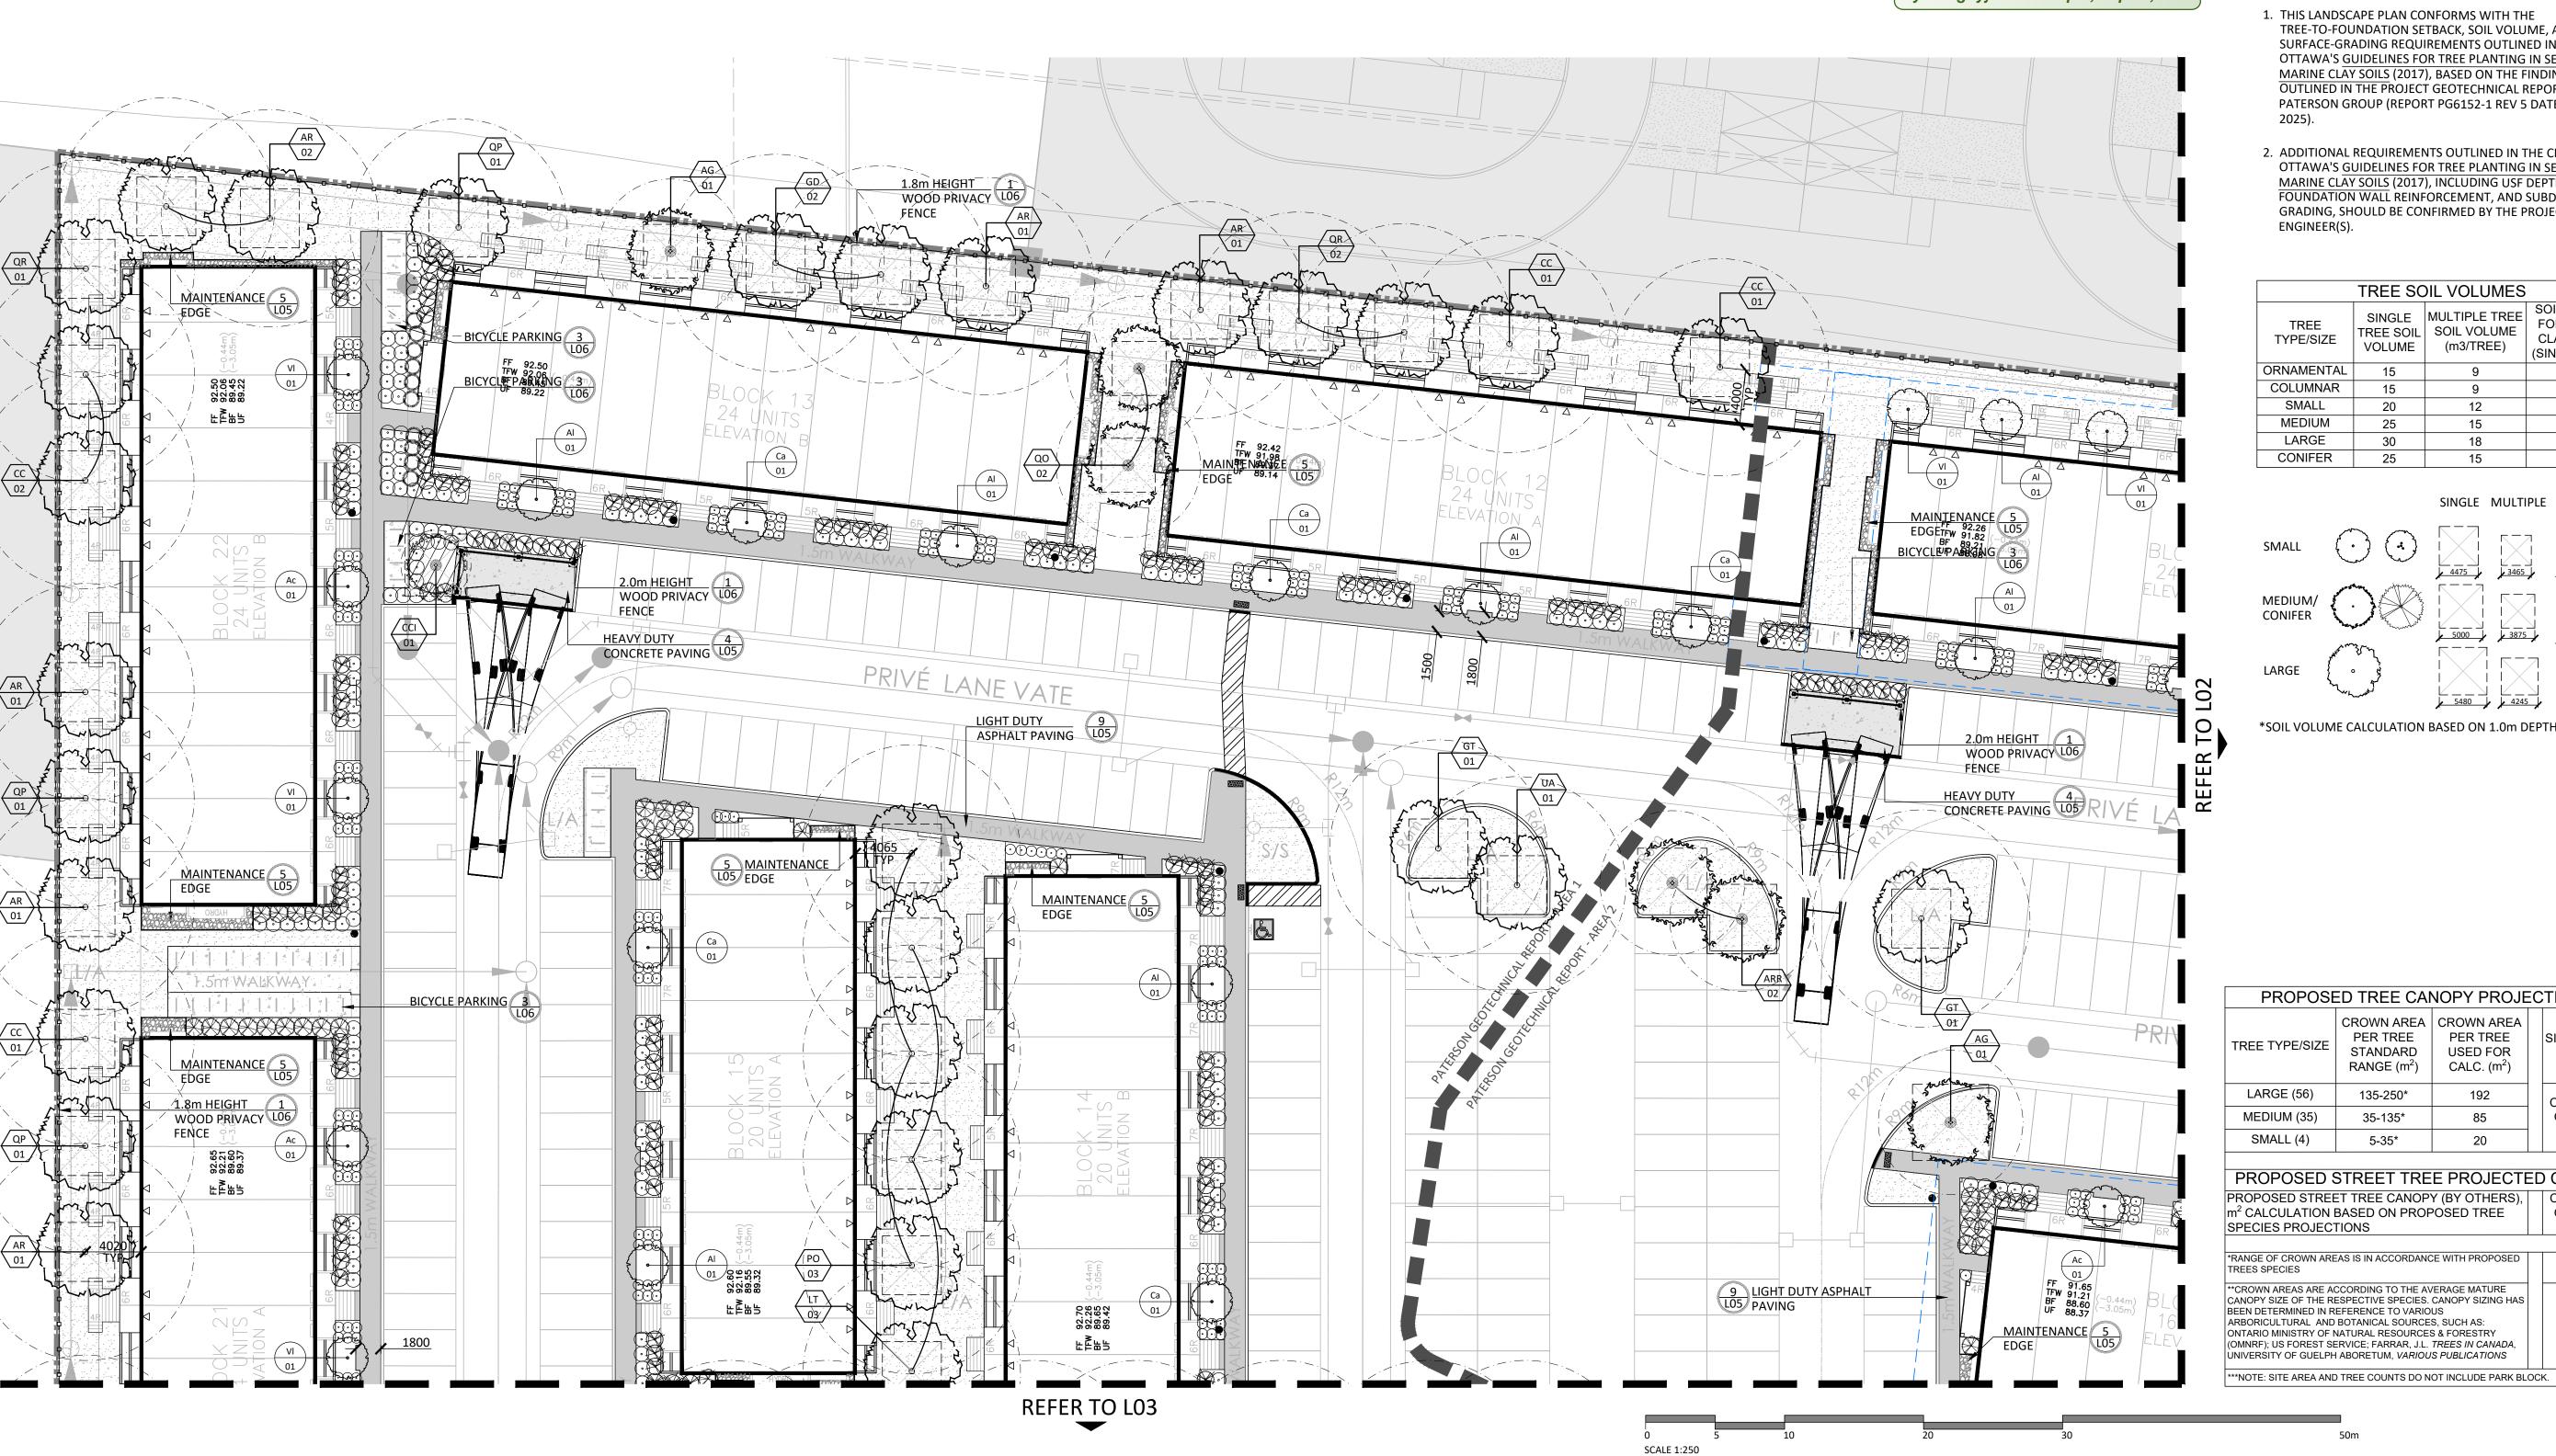

1. ALL PLANT MATERIAL SHALL BE NURSERY GROWN STOCK UNLESS OTHERWISE NOTED.

GRADE.

3. CONTRACTOR TO MAKE GOOD ALL EXISTING AREAS

4. ALL PLANT MATERIAL SHALL BE WARRANTIED FOR TWO YEARS FROM THE DATE OF SUBSTANTIAL COMPLETION.

5. CONTRACTOR TO VERIFY LOCATION OF ALL SERVICES

LANDSCAPE ARCHITECT.

## TREE PLANTING IN MARINE CLAY SOILS

THE LANDSCAPE CONSIDERATIONS CONTAINED WITHIN SEC. 6.8 OF PATERSON GROUP'S GEOTECHNICAL INVESTIGATION, DATED MAY 28, 2025.

- TREE-TO-FOUNDATION SETBACK, SOIL VOLUME, AND SURFACE-GRADING REQUIREMENTS OUTLINED IN THE CITY OF OTTAWA'S GUIDELINES FOR TREE PLANTING IN SENSITIVE MARINE CLAY SOILS (2017), BASED ON THE FINDINGS OUTLINED IN THE PROJECT GEOTECHNICAL REPORT BY PATERSON GROUP (REPORT PG6152-1 REV 5 DATED MAY,

LANGE	30	10		
CONIFER	25	15		
		SINGLE	MULTIPLE	CLAY SOILS
SMALL (	0	4475	3465	5000
MEDIUM/ CONIFER	The state of the s	5000	3875	5480
, a s o s	كمركي			· •

CAIVAN (ORLEANS VILLAGE 2) LTD.

CLIENT

**PROPERTY INFORMATION** PIN 04404-1854 (LT), 04404-1880 (LT), 04404-1882 (LT) and Part of PIN 04404-1855 (LT), being Blocks 147, 173,

175 and Part of Block 148, Registered Plan 4M-1629

Contractor shall check all dimensions on the work and report any discrepancy to the Landscape Architect before proceeding. All drawings and specifications are the property of the Landscape

Architect and must be returned at the completion of the work. This drawing is not to be used for construction until signed by the

— — — — GEOTECHNICAL FOUNDATION SETBACK (4.5m)

LARGE DECIDUOUS TREE

MEDIUM DECIDUOUS TREE

SMALL DECIDUOUS TREE

TREE CANOPY PROJECTION

DECIDUOUS/CONIFEROUS SHRUBS

TREE FORM SHRUB

GRASSES/PERENNIALS

ASPHALT PAVING

CIP CONCRETE PAVING

RIVERSTONE PAVING

UNIT PAVING

TREE SPECIES

- QUANTITY --- SHRUB SPCIES — QUANTITY

— DETAIL NO.

8 Re-Issued for Third Submission

7 Re-Issued for Third Submission

6 Re-Issued for Third Submission

4 Issued for Second Submission 3 Issued for Revised First Submission

5 Issued for Third Submission

1 Issued for First Submission

No. Description

City Approval Stamp

HEAVY DUTY CONCRETE PAVING

July 21/25

July 3/25

June 16/25

Apr.01/25

Dec.17/24

Sept.03/24

SODDING

Landscape Architect.

LEGEND

FENCING

PLANTING

PAVING

PLANTING KEY


DETAIL KEY

PROPERTY LINE

WASTE ENCLOSURE FENCE

————— WOOD PRIVACY FENCE



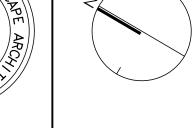

design strategies

1285 WELLINGTON STREET, OTTAWA, ON K1Y 3A8 CANADA
T 613.237.2345 NAKDESIGNSTRATEGIES.COM

**ORLEANS VILLAGE PHASE 4** 245 & 275 LAMARCHE AVE., OTTAWA, ON

LANDSCAPE PLAN