

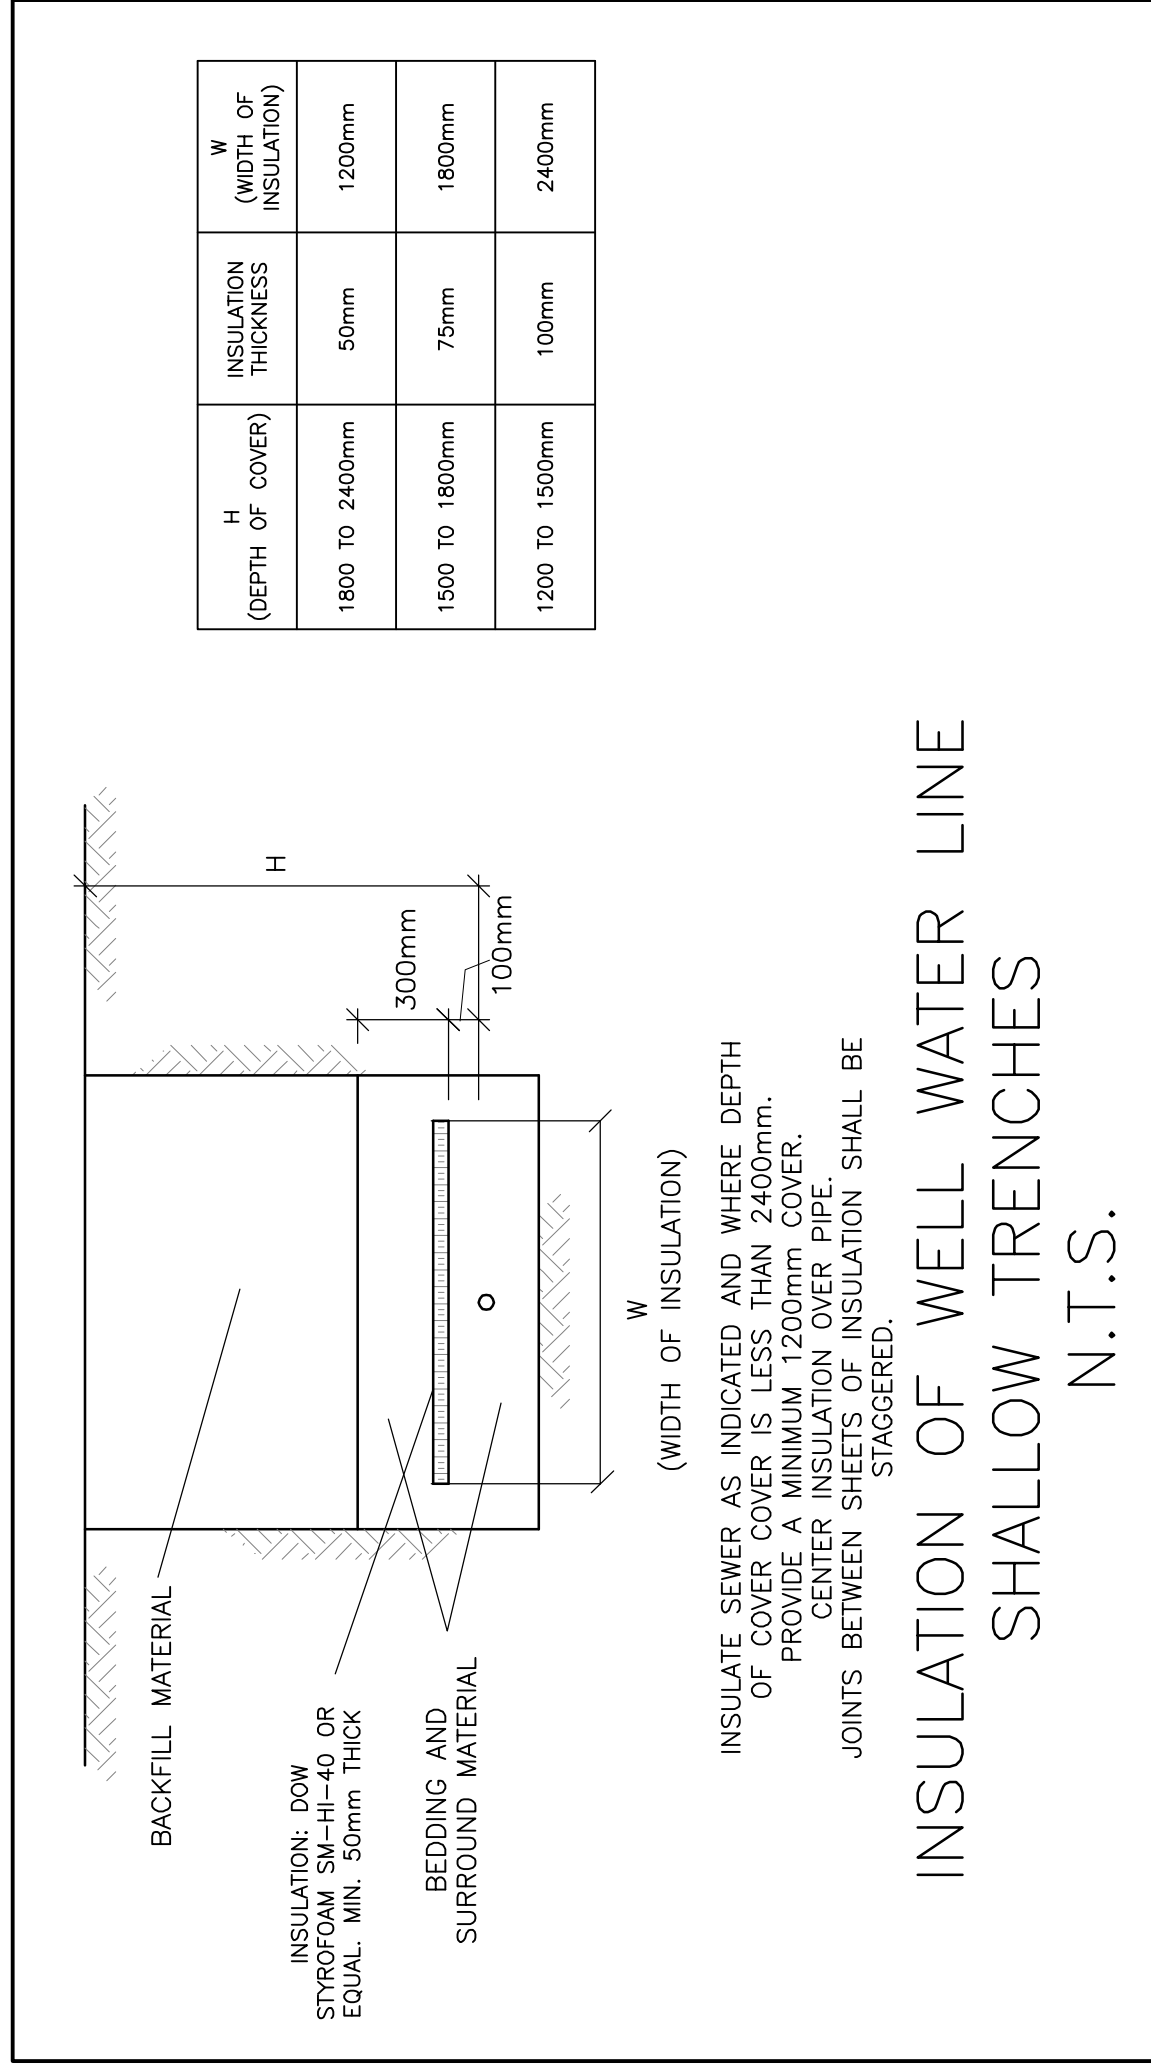
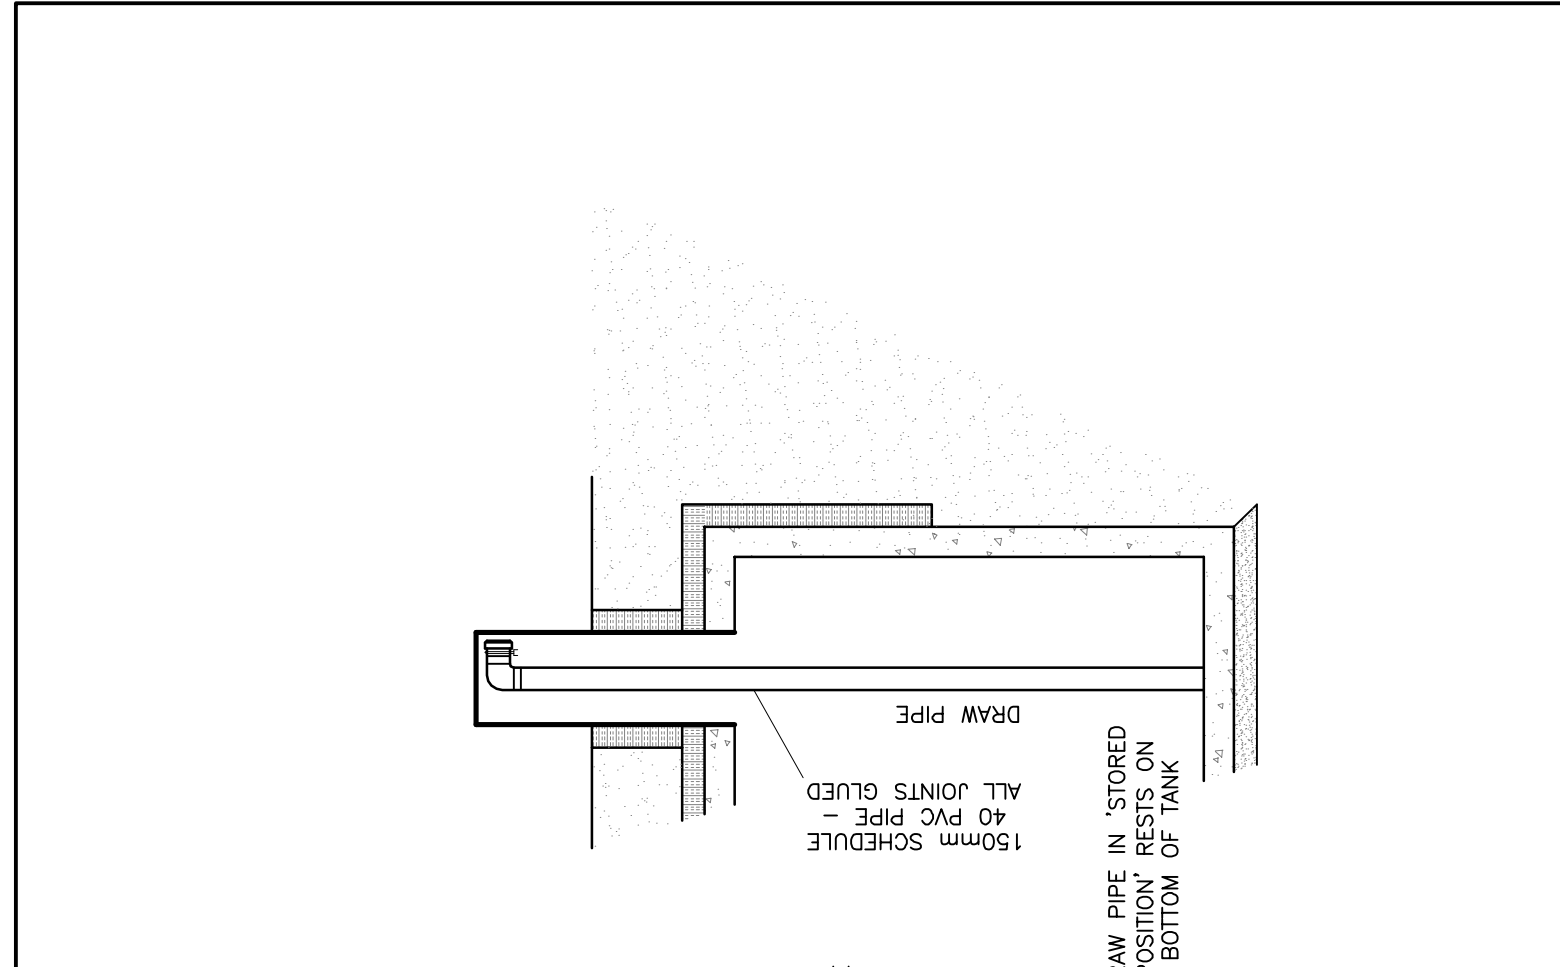
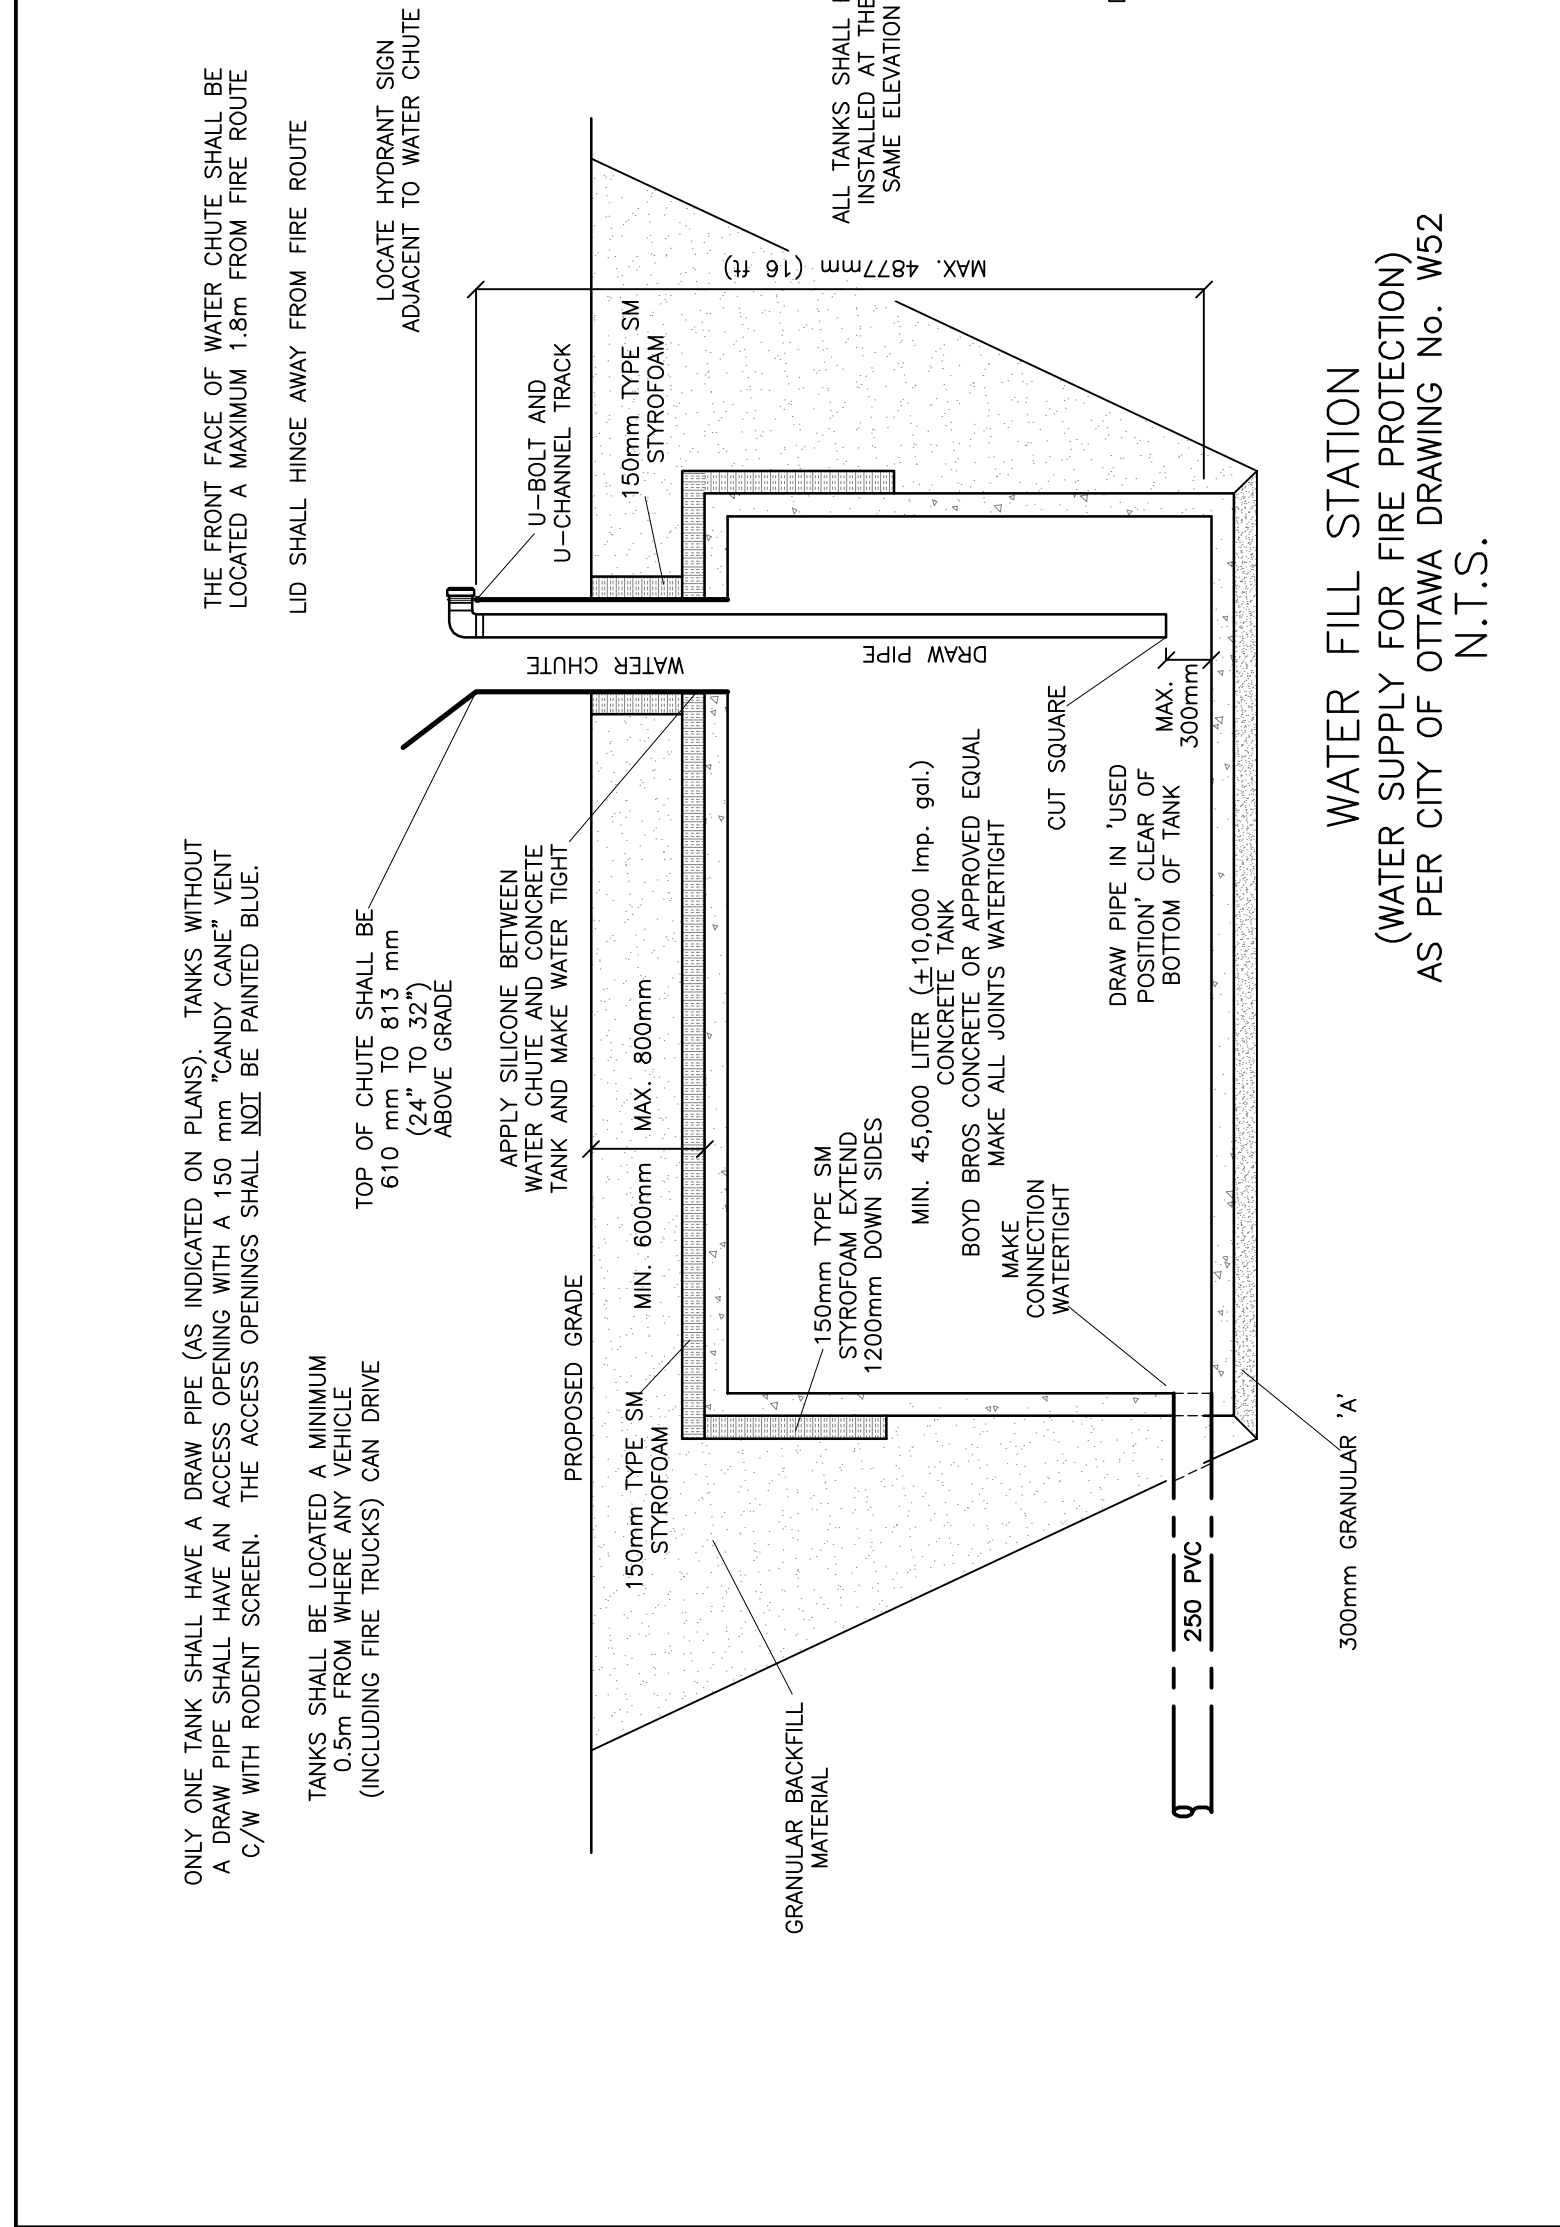
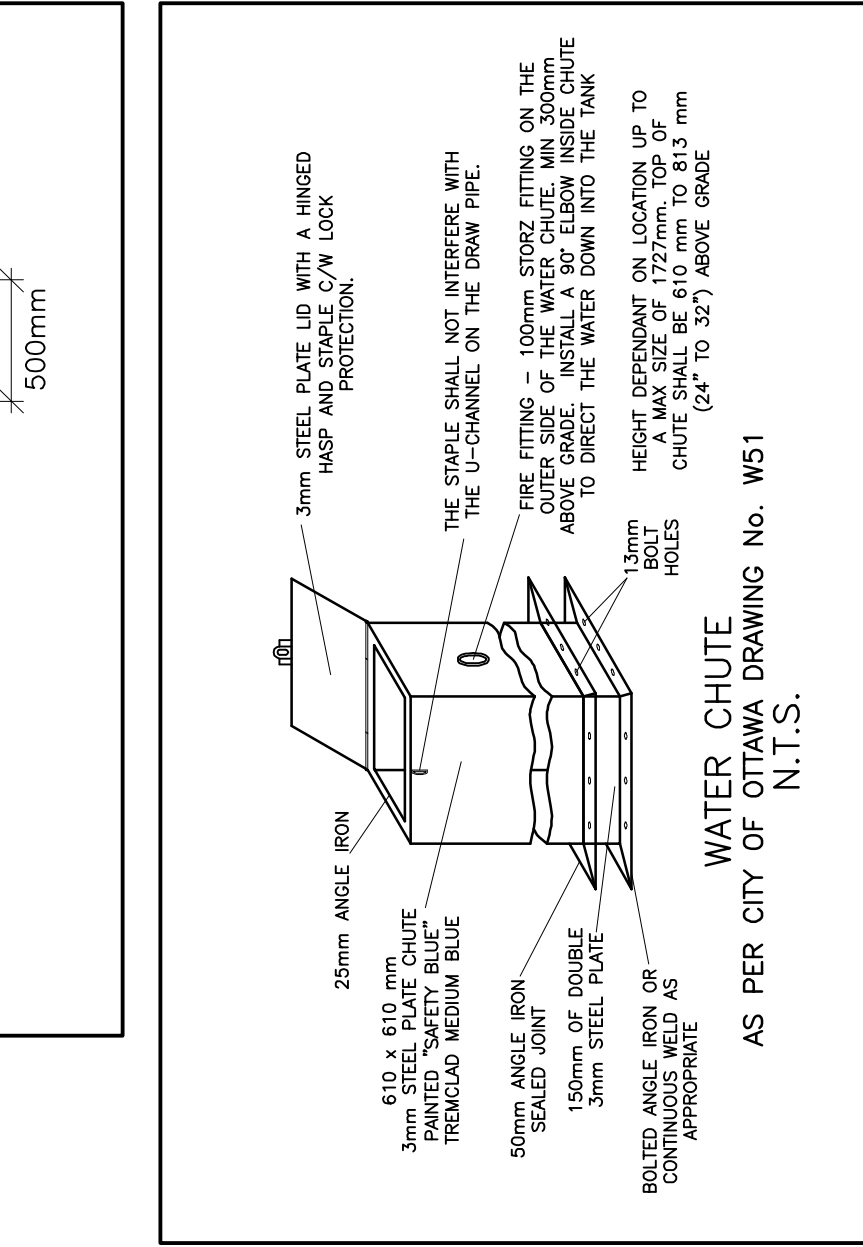
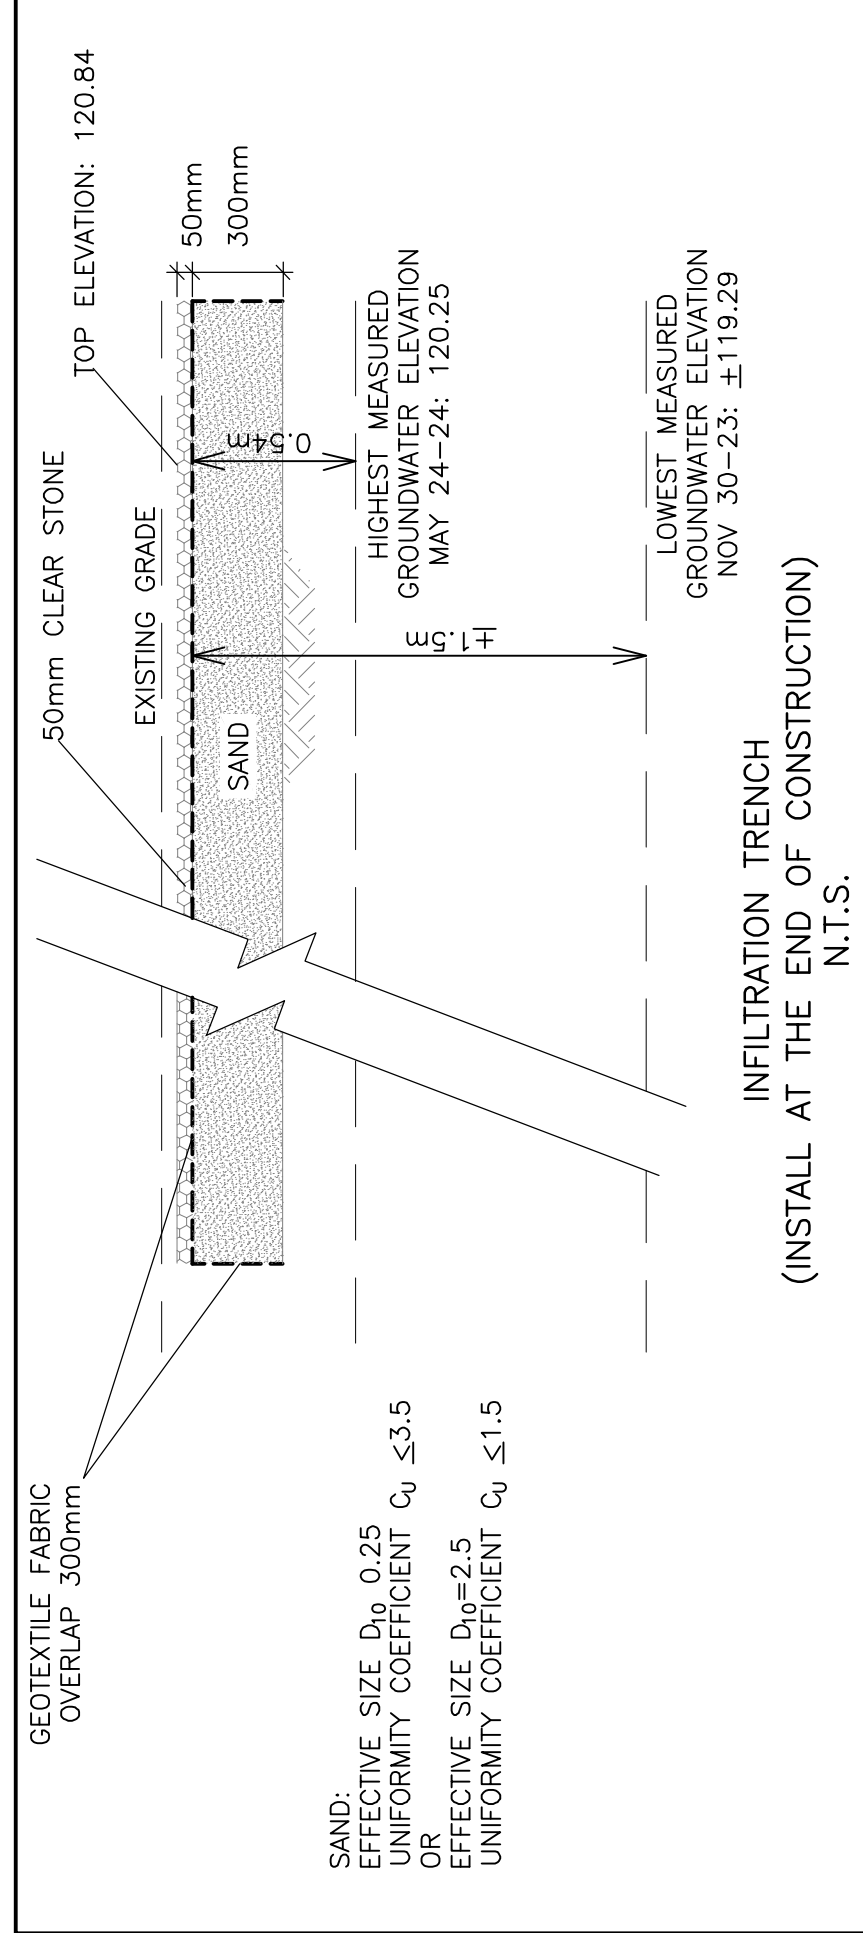
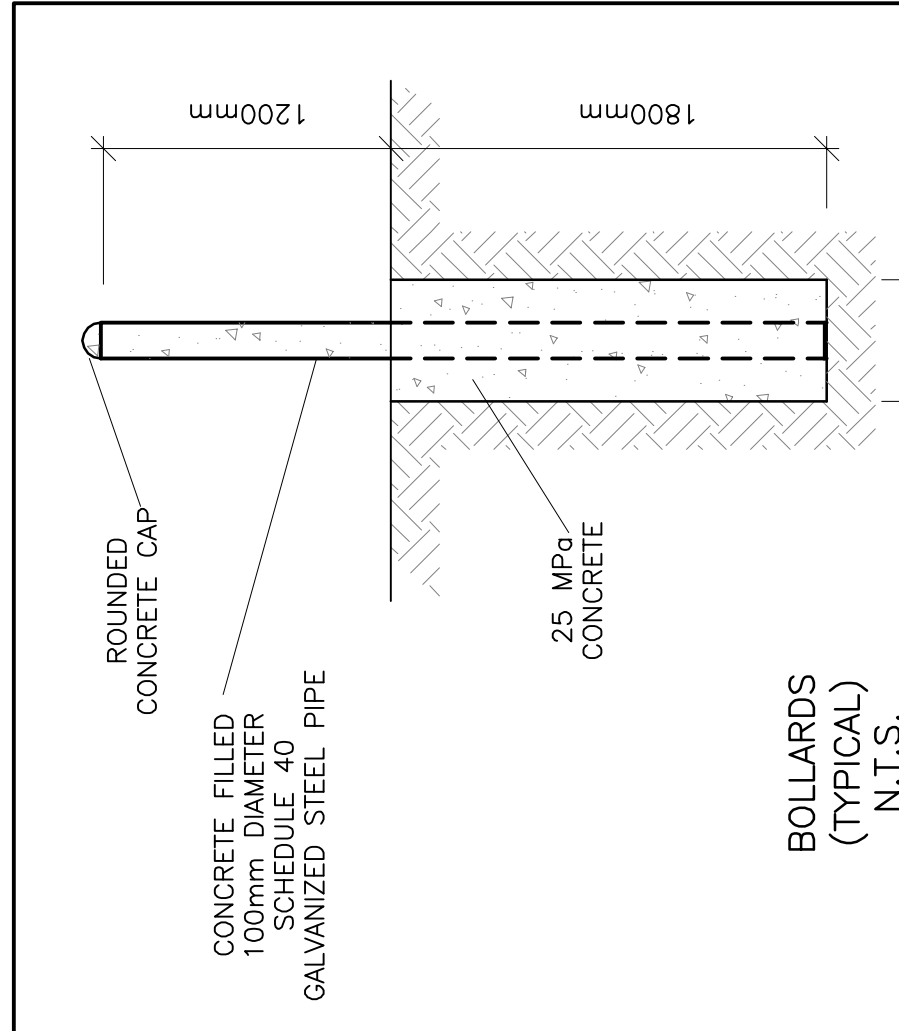
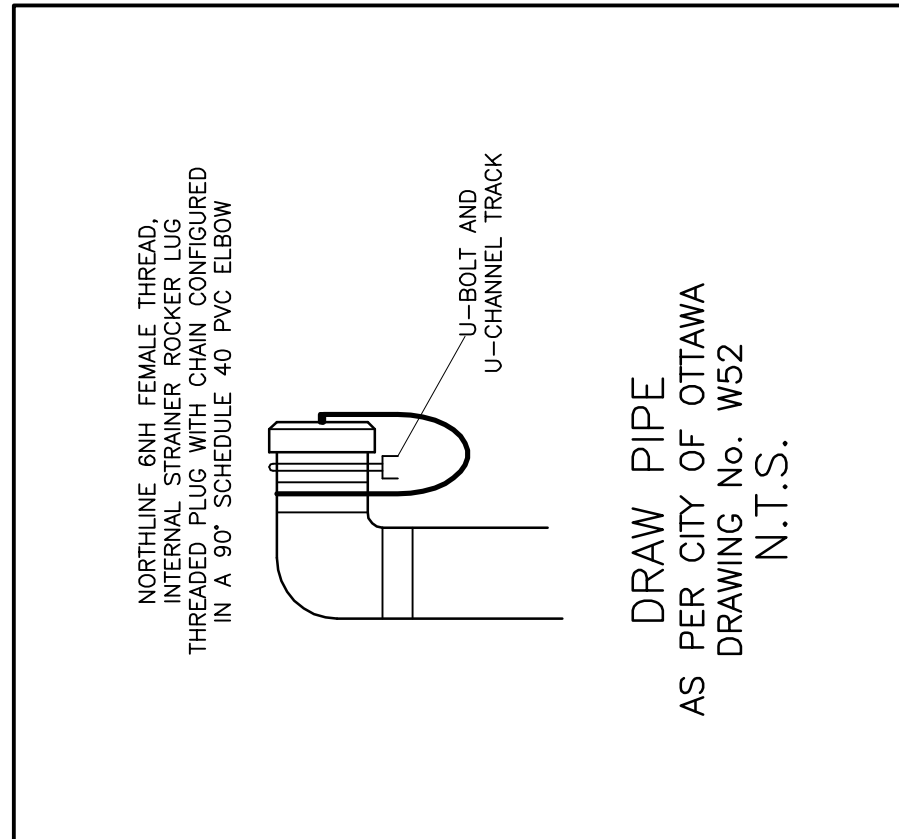
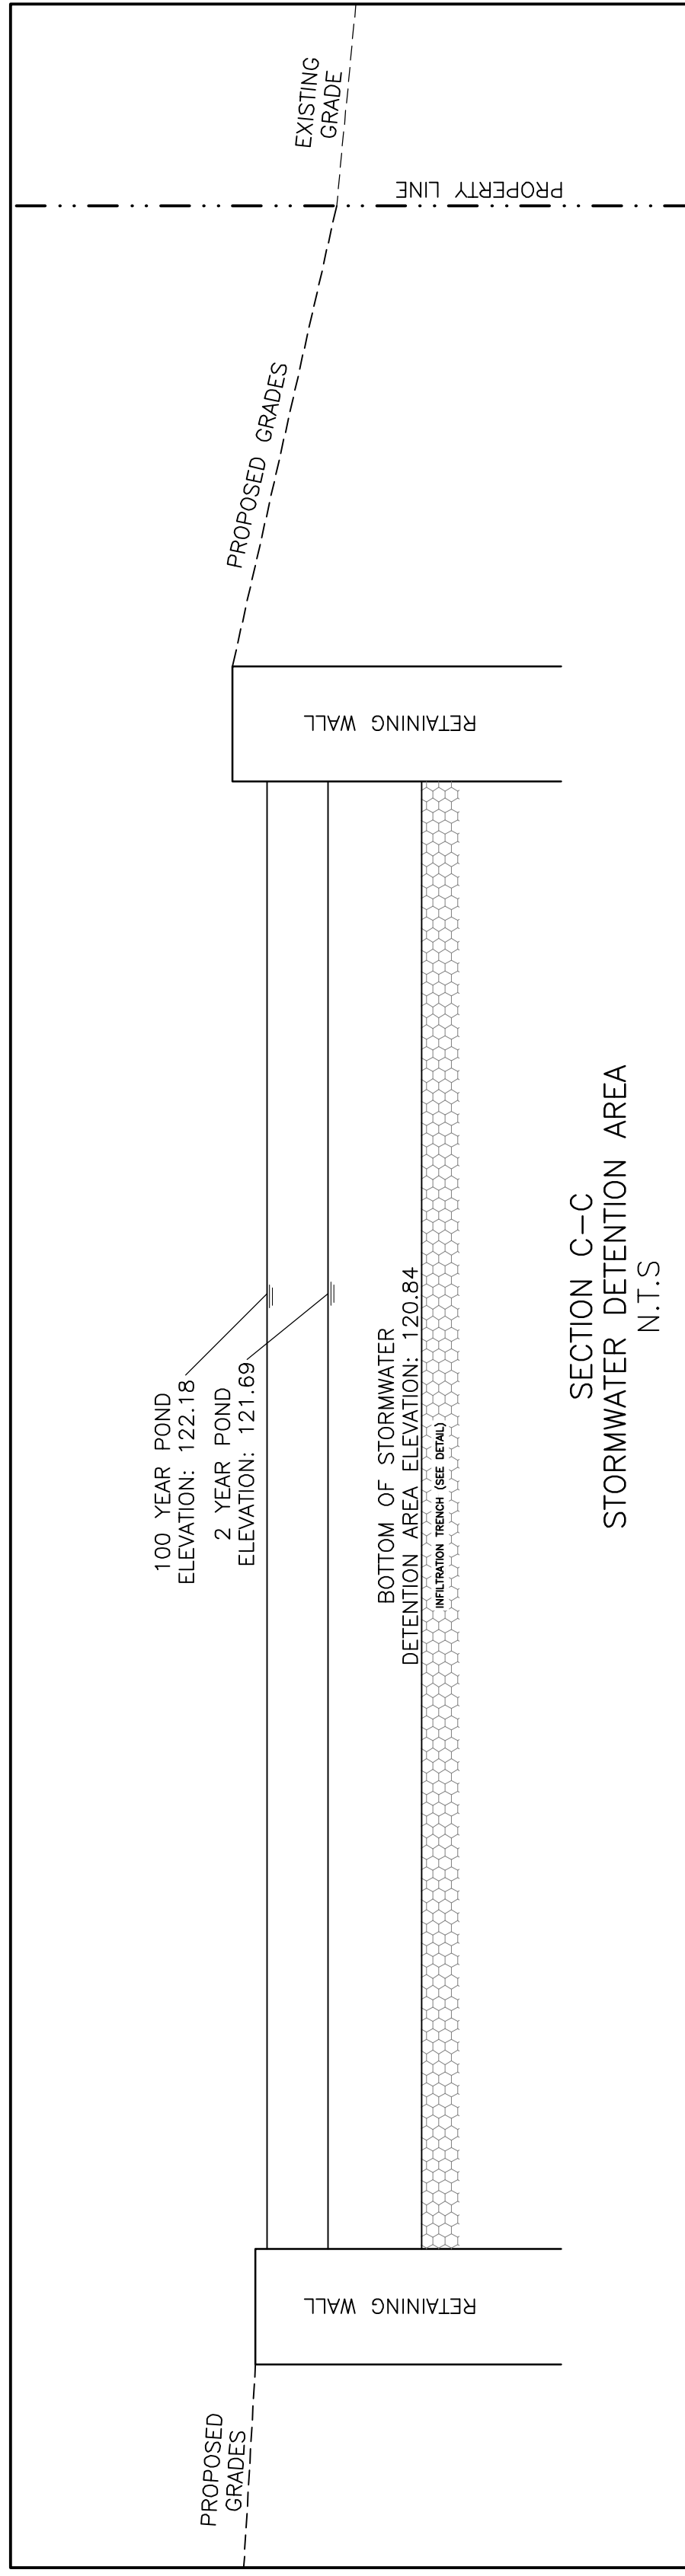
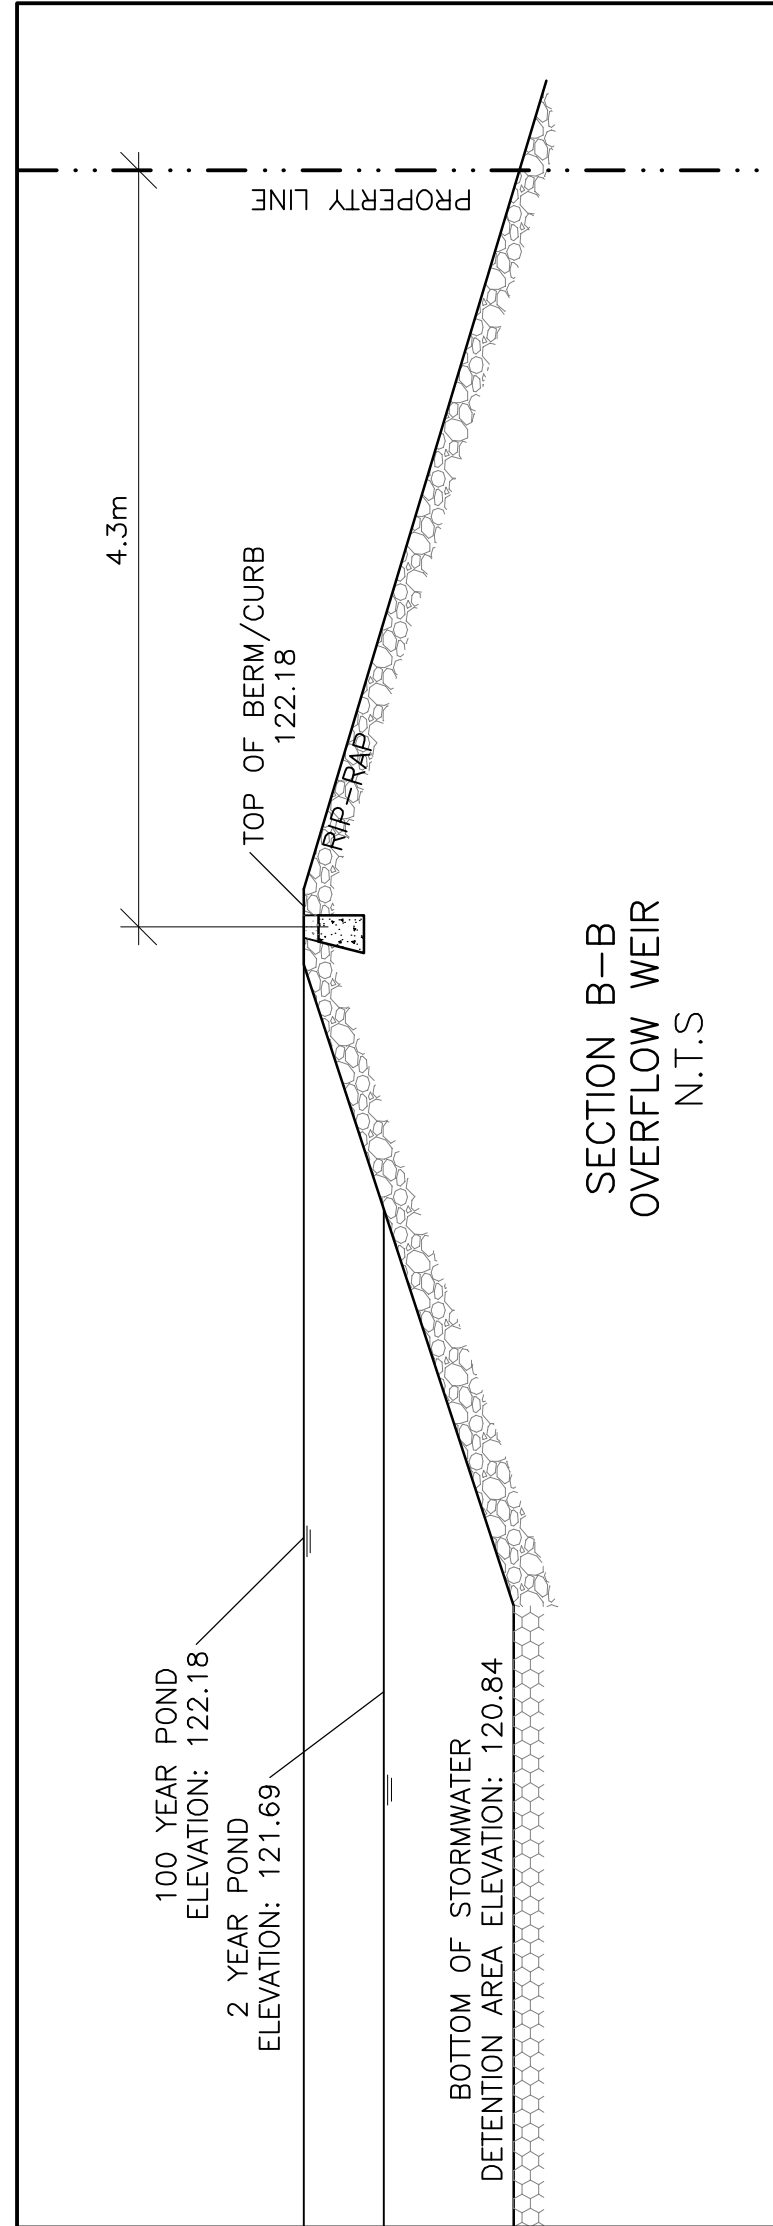
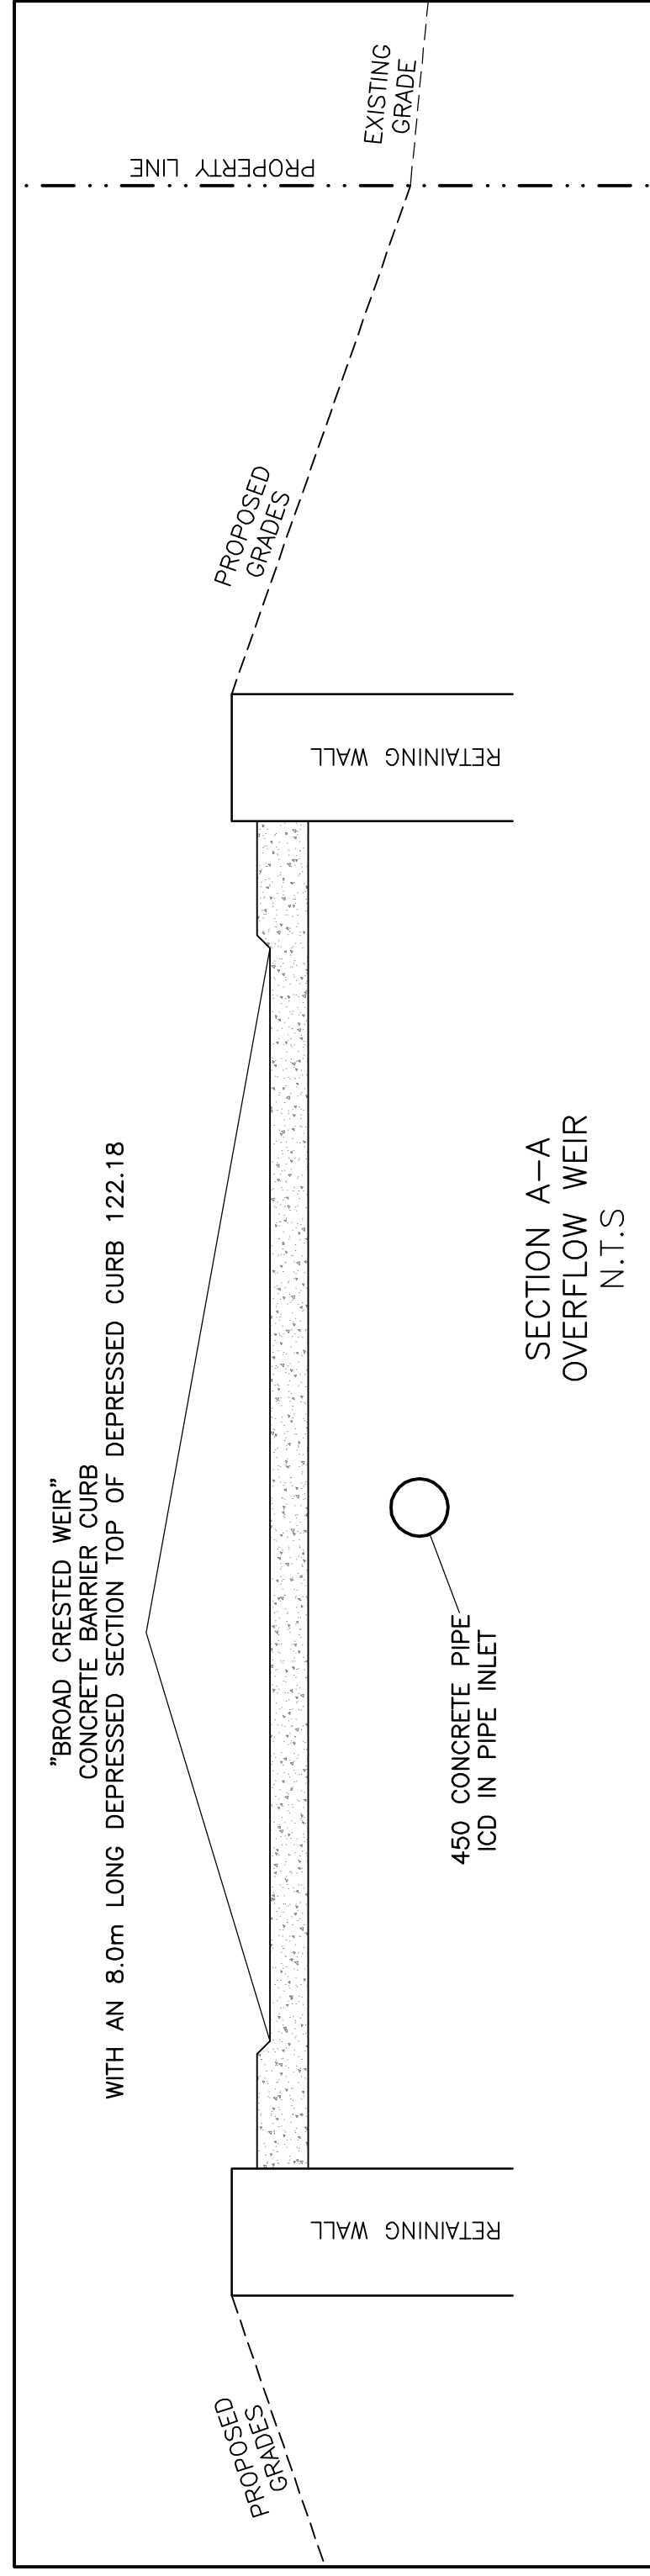


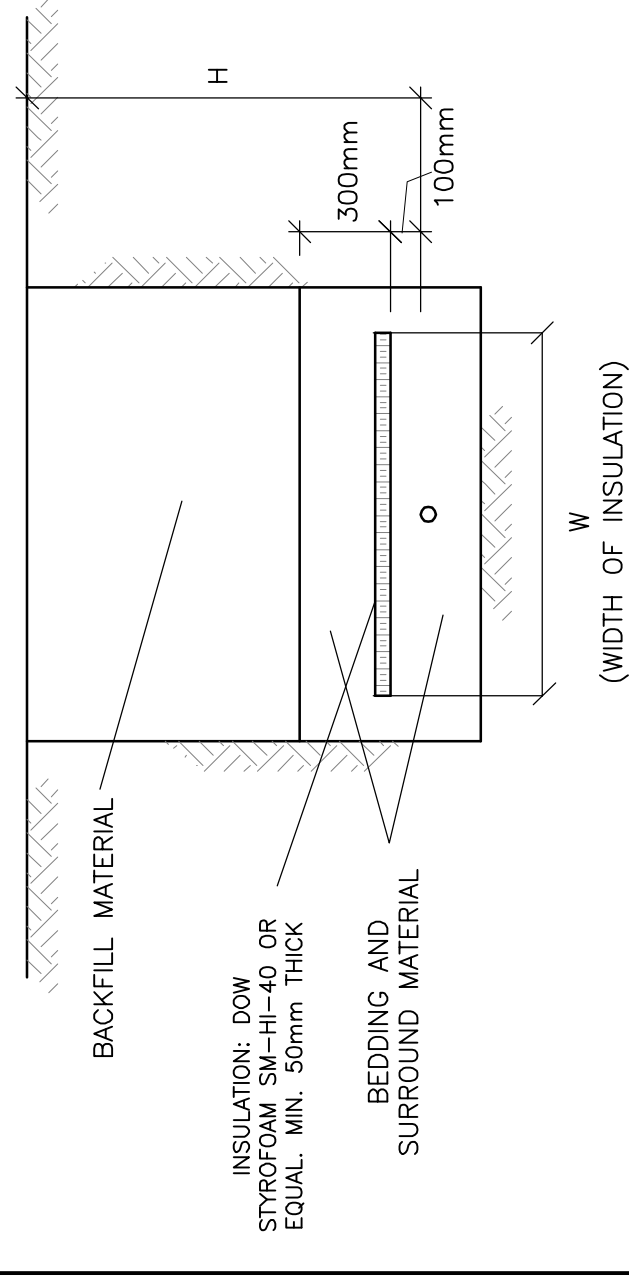

H (DEPTH OF COVER)	INSULATION THICKNESS	W (WIDTH OF INSULATION)
1800 TO 2400mm	50mm	1200mm
1500 TO 1800mm	75mm	1800mm
1200 TO 1500mm	100mm	2400mm
900 TO 1200mm	125mm	3000mm
600 TO 900mm	150mm	3600mm

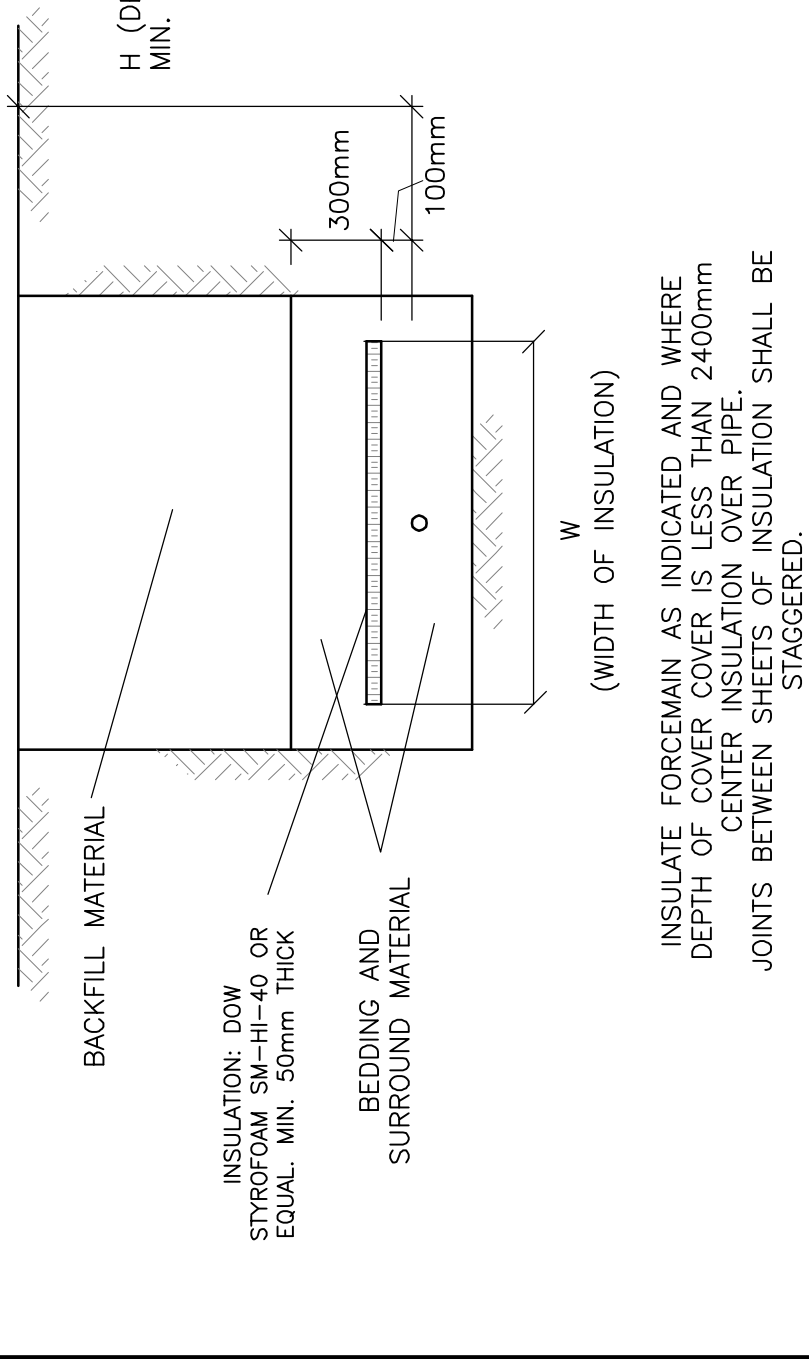

H (DEPTH OF COVER)	INSULATION THICKNESS	W (WIDTH OF INSULATION)
1800 TO 2400mm	50mm	1200mm
1500 TO 1800mm	75mm	1800mm
1200 TO 1500mm	100mm	2400mm

[illegible]

D. B. GRAY ENGINEERING INC.
Stormwater Management • Grading & Drainage • Storm & Sanitary Sewers • H Stormwater


700 Long Point Circle
Ottawa, Ontario

613-425-8044
d.gray@dbgrayengineering.com

Project **SUNBELT RENTALS INC.—
EQUIPMENT MAINTENANCE
FACILITY**
CARP, ONTARIO

Drawing Title

DETAILS

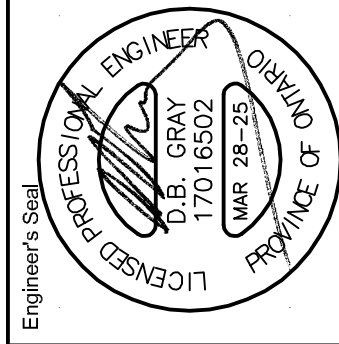

Drawing No.
C-14
of 17