


LEGEND

FFL	FINISHED FLOOR ELEVATION
USF	UNDERSIDE OF FOOTING
---	PROPERTY LINE
CB	CATCH-BASIN
MH	STORM MANHOLE
CB/MH	CATCH-BASIN/MANHOLE
SAN	SANITARY SEWER
SAN	SANITARY FORCEMAIN
ST	STORM SEWER
WL/WM	WELL WATER LINE/WATERMAIN
SPL	SPRINGLINE OF PIPE
INV	INVERT OF PIPE
T.O.S	TOP OF SLOPE
B.O.S	BOTTOM OF SLOPE
---	CENTERLINE OF SWALE
---	150mm BARRIER CURB

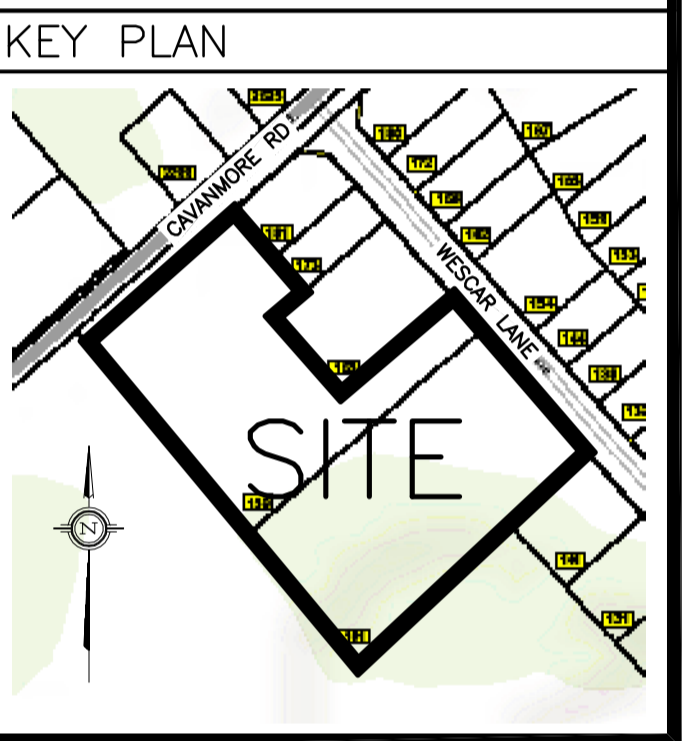

No.	DATE	REVISION
7	AUG 22-24	RE-ISSUED FOR APPROVAL
6	AUG 19-24	ISSUED TO OFS FOR APPROVAL OF FIRE TANKS & FHS LOCATION
5	JUL 10-24	ISSUED FOR BUILDING PERMIT
4	DEC 13-23	RE-ISSUED FOR APPROVAL
3	AUG 31-23	ISSUED FOR APPROVAL
2	AUG 16-23	ISSUED FOR COORDINATION
1	JUL 17-23	ISSUED FOR COORDINATION

D. B. GRAY ENGINEERING INC.
 Stormwater Management - Grading & Drainage - Storm & Sanitary Sewers - Watermain
 700 Long Point Circle
 Ottawa, Ontario
 613-425-8044
 d.gray@dbgrayengineering.com

Project
SUNBELT RENTALS INC. - EQUIPMENT MAINTENANCE FACILITY
 CARP, ONTARIO

Drawing Title
SITE SERVICING PLAN (SOUTH AREA)

	Engineer's Seal
	Drawn D.B.G. H. Scale 1:250 V. Scale Date JUL 17-23 Job No. 22111
	Drawing No. C-3 of 17

REFER TO NOTES, DETAILS & SCHEDULES ON DRAWINGS C-7, C-8, C-9, C-14 & C-15