


LEGEND

- FFL FINISHED FLOOR ELEVATION
- USF UNDERSIDE OF FOOTING
- PROPERTY LINE
- CB [Symbol] CATCH-BASIN
- MH [Symbol] STORM MANHOLE
- CB/MH [Symbol] CATCH-BASIN/MANHOLE
- SAN [Symbol] SANITARY SEWER
- SAN [Symbol] SANITARY FORCEMAIN
- ST [Symbol] STORM SEWER
- WL/WM [Symbol] WELL WATER LINE/WATERMAIN
- SPL [Symbol] SPRINGLINE OF PIPE
- INV [Symbol] INVERT OF PIPE
- T.O.S [Symbol] TOP OF SLOPE
- B.O.S [Symbol] BOTTOM OF SLOPE
- CENTERLINE OF SWALE
- ===== 150mm BARRIER CURB

KEY PLAN

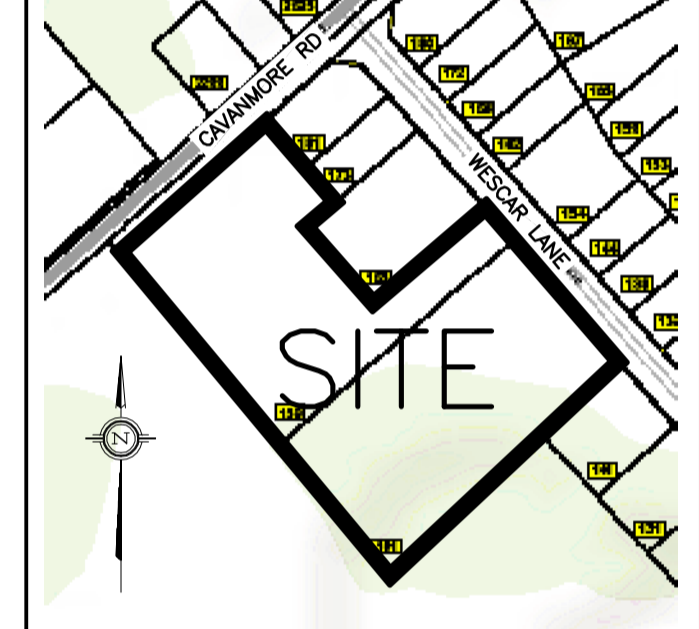

No.	DATE	REVISION
7	AUG 22-24	RE-ISSUED FOR APPROVAL
6	AUG 19-24	ISSUED TO OFS FOR APPROVAL OF FIRE TANKS & FHS LOCATION
5	JUL 10-24	ISSUED FOR BUILDING PERMIT
4	DEC 13-23	RE-ISSUED FOR APPROVAL
3	AUG 31-23	ISSUED FOR APPROVAL
2	AUG 16-23	ISSUED FOR COORDINATION
1	JUL 18-23	ISSUED FOR COORDINATION

D. B. GRAY ENGINEERING INC.
 Stormwater Management - Grading & Drainage - Storm & Sanitary Sewers - Watermain
 700 Long Point Circle
 Ottawa, Ontario
 613-425-8044
 d.gray@dbgrayengineering.com

Project
**SUNBELT RENTALS INC. -
 EQUIPMENT MAINTENANCE
 FACILITY**
 CARP, ONTARIO

SITE OVERVIEW

Drawing Title
SITE OVERVIEW

Engineer's Seal

Drawn D.B.G.
 H. Scale 1:500
 V. Scale
 Date JUL 17-23
 Job No. 22111

Drawing No.
**C-1
 of 17**

REFER TO NOTES, DETAILS & SCHEDULES ON
 DRAWINGS C-7, C-8, C-9, C-14 & C-15