

9

THIS DRAWING IS TO BE READ IN CONJUNCTION WITH THE SPECIFICATION. WHERE CONFLICT ARISES THE MORE STRINGENT OF THE TWO SHALL APPLY.


COPYRIGHT © 2025 QM&E ENGINEERING INC.

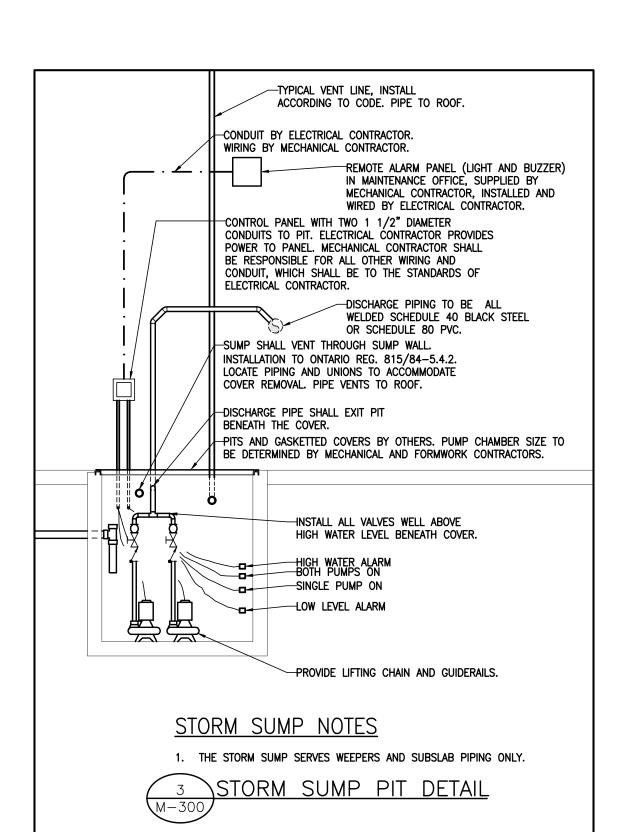

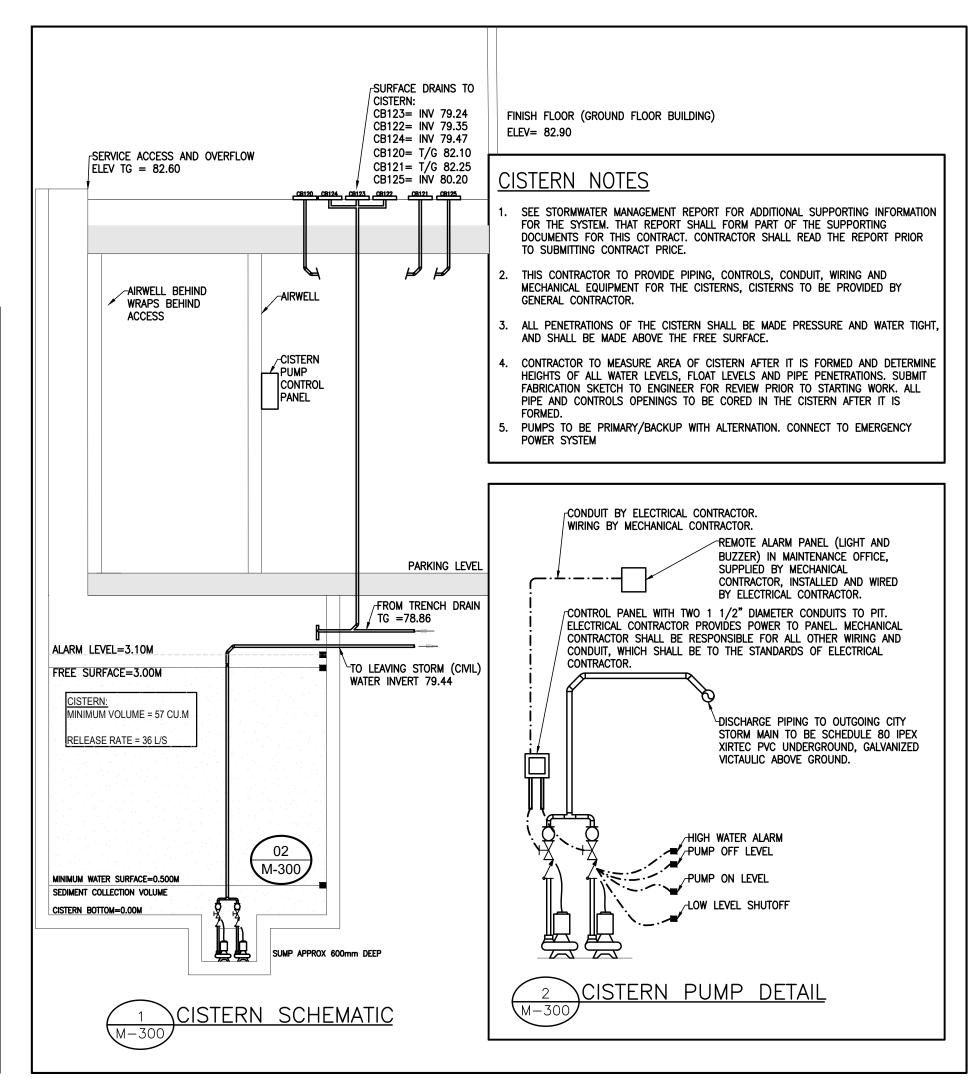

BLOCK 17

OTTAWA, ON

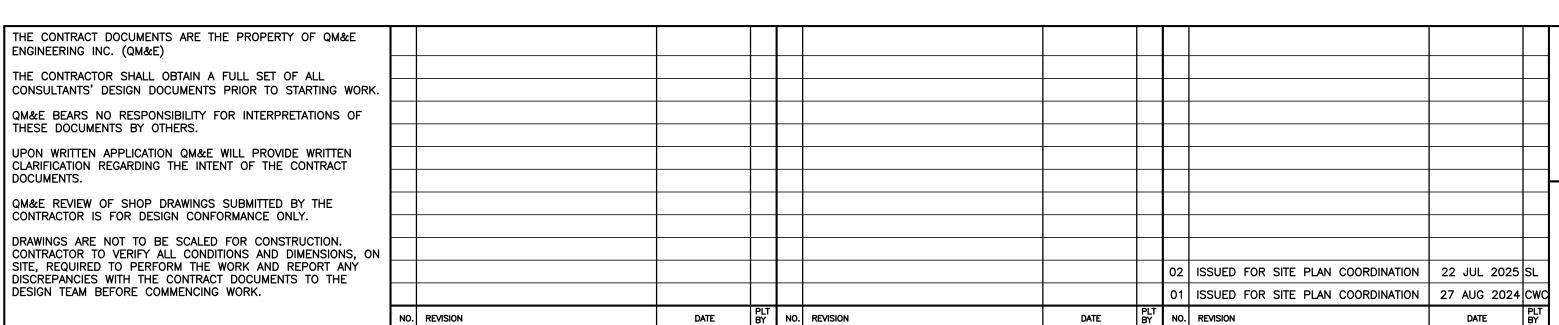

9 GURDWARA ROAD, UNIT 200, NEPEAN, ONTARIO K2E 7X6 TEL. (613) 366-4763 e-mail: mail@qmeengineering.com NAVAN DEVELOPMENT

SCHEMATIC: CISTERN

SCALE 1:100

DRAWN CWC

CHECKED LVDL PROJECT 24-007

DRAWING NUMBER

DESIGNED CWC/LVDL