



D1  
L5000  
TYPICAL INDIGENOUS WAYFINDING ELEMENT AT CHEO INTEGRATED TREATMENT CENTRE ENTRANCES AND EXISTING CHEO ENTRANCE  
IMAGE

NOT TO SCALE

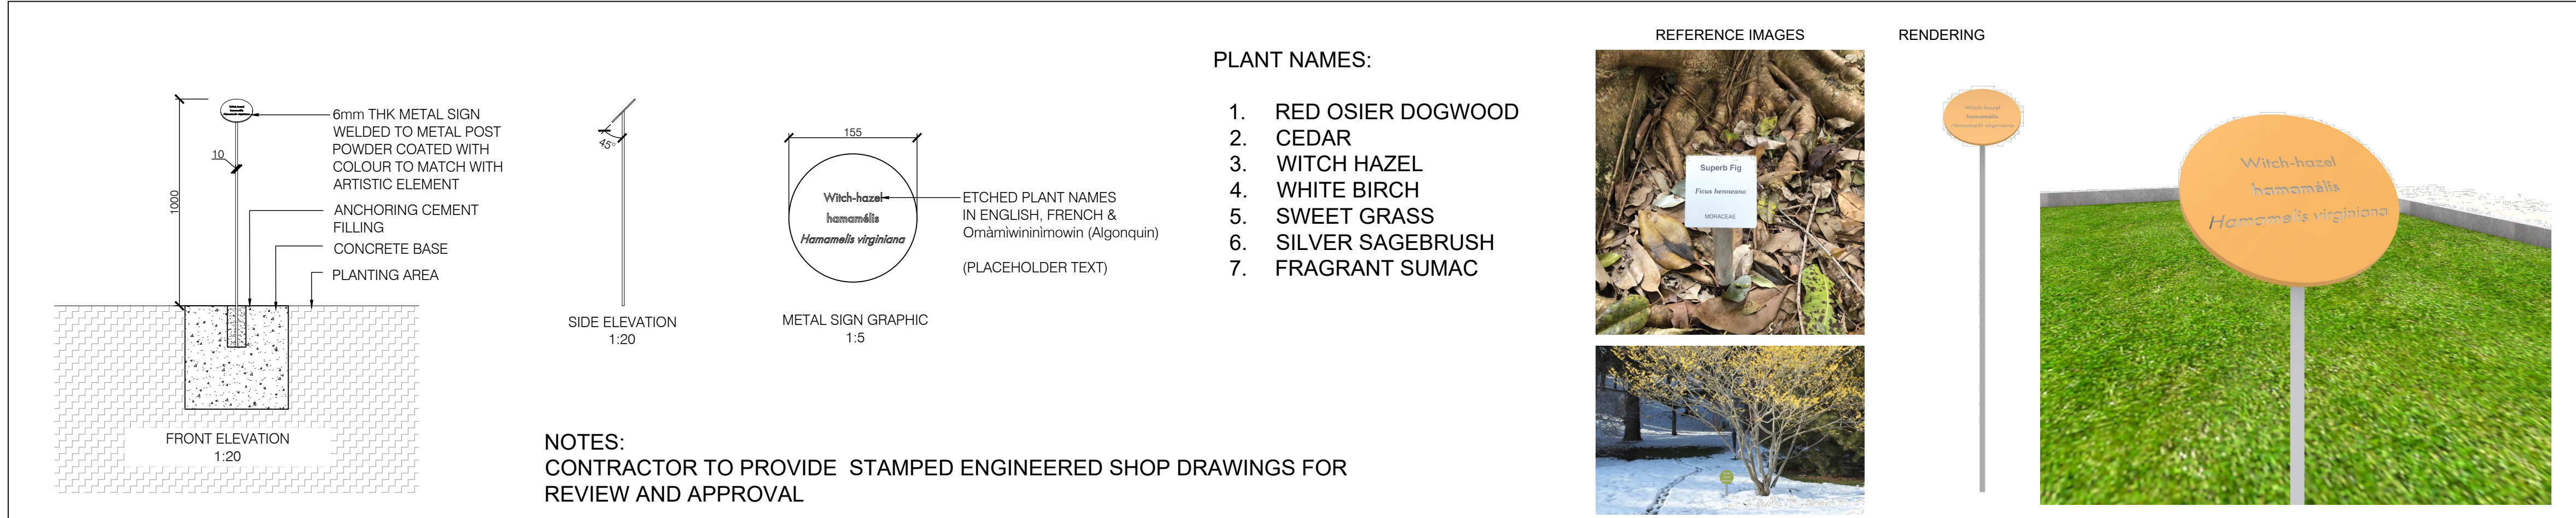


D2  
L5000  
INTERPRETIVE SIGNAGE FOR PLANT IDENTIFICATION  
DETAIL

NOT TO SCALE

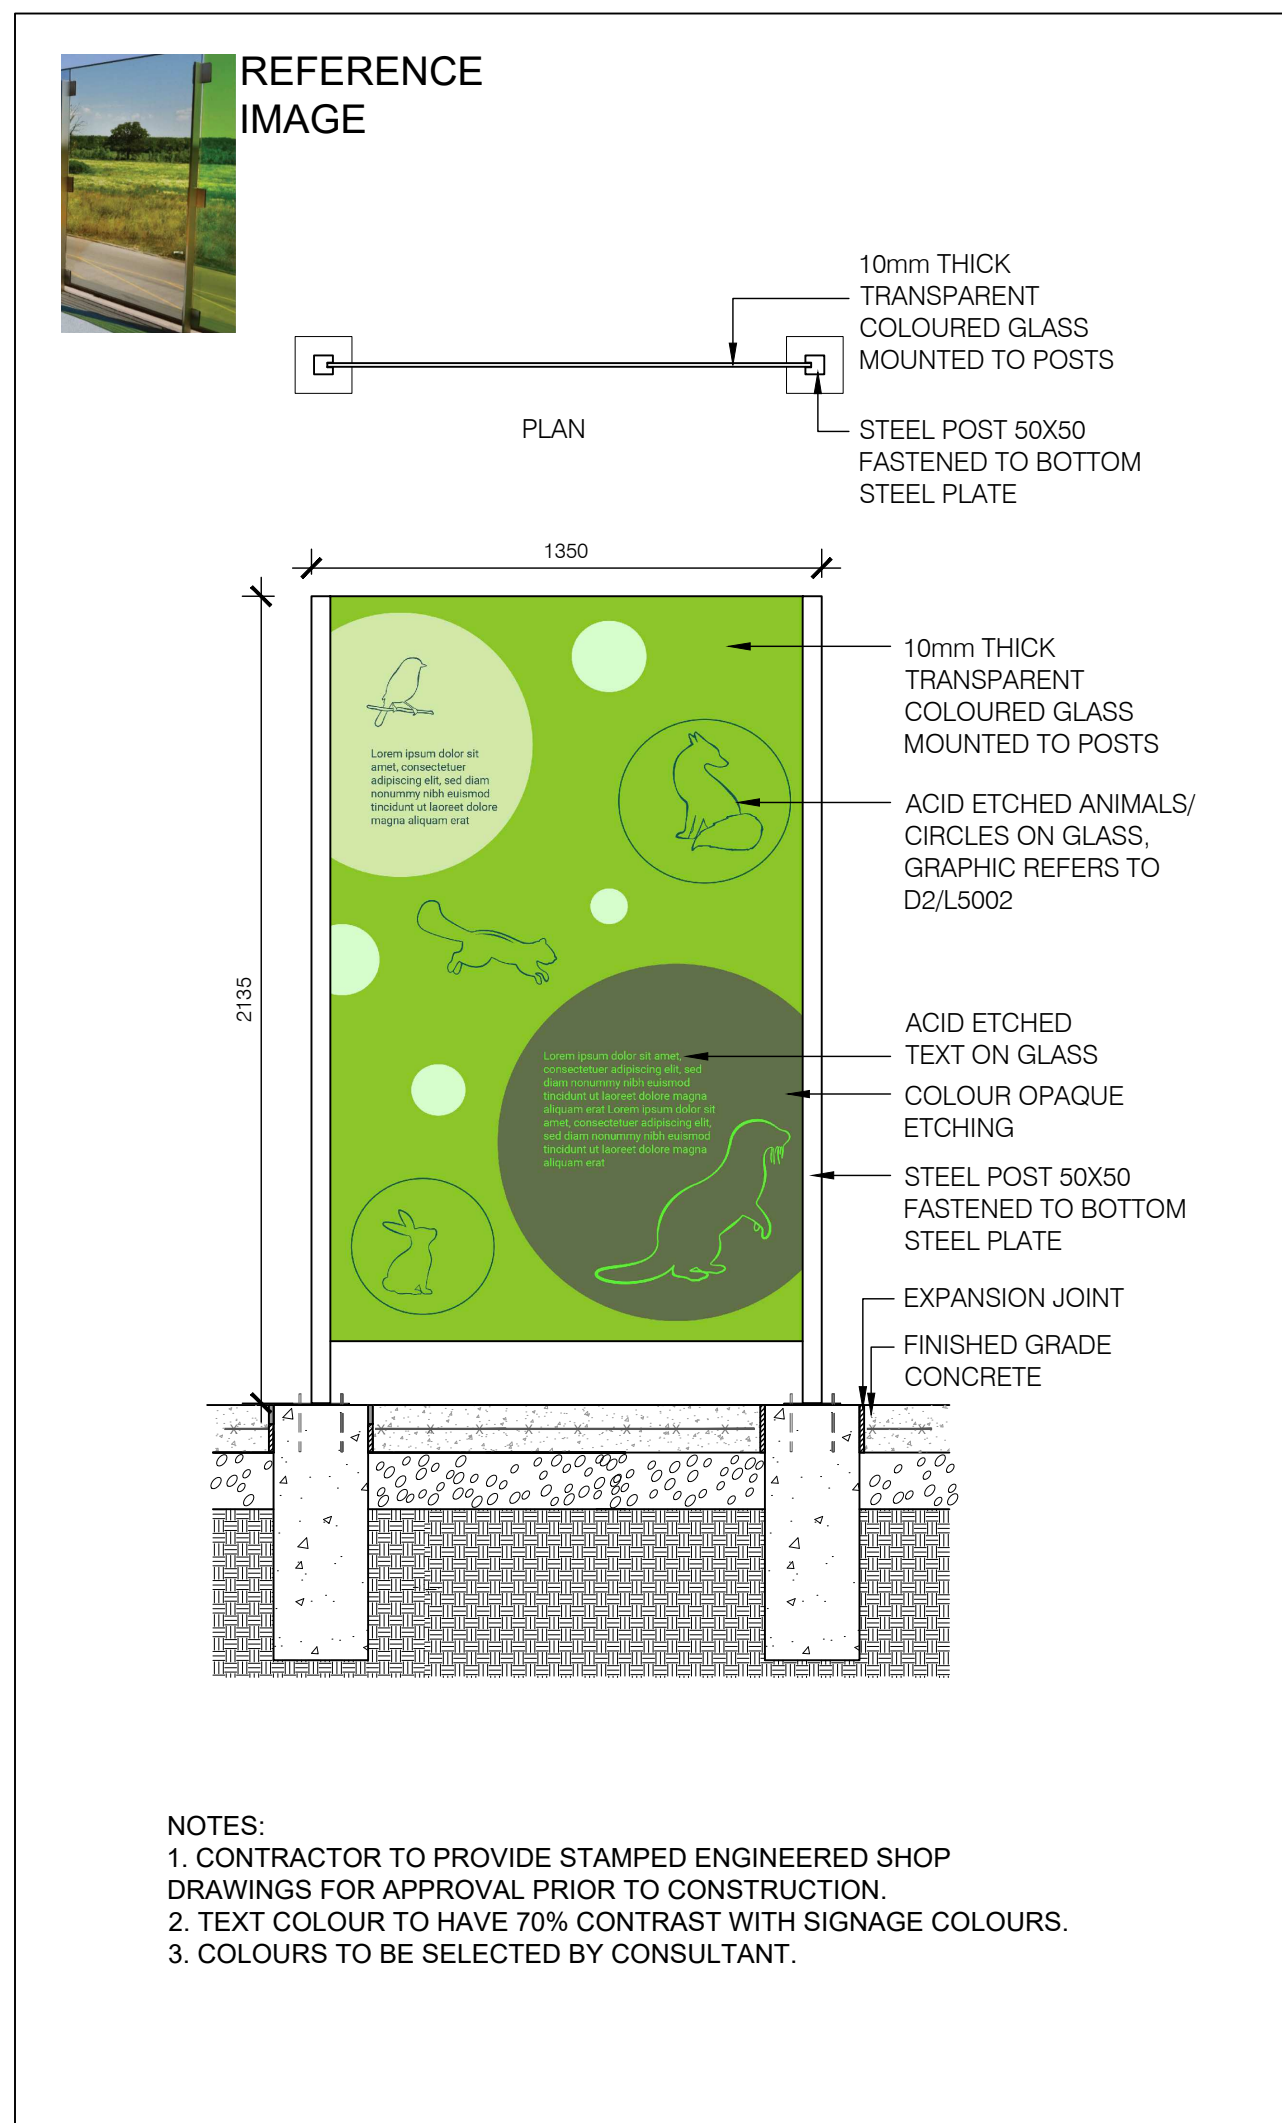


D3  
L5000  
TYPICAL WIND SCREEN AT LEVEL 2 ENTRANCE  
IMAGE

NOT TO SCALE

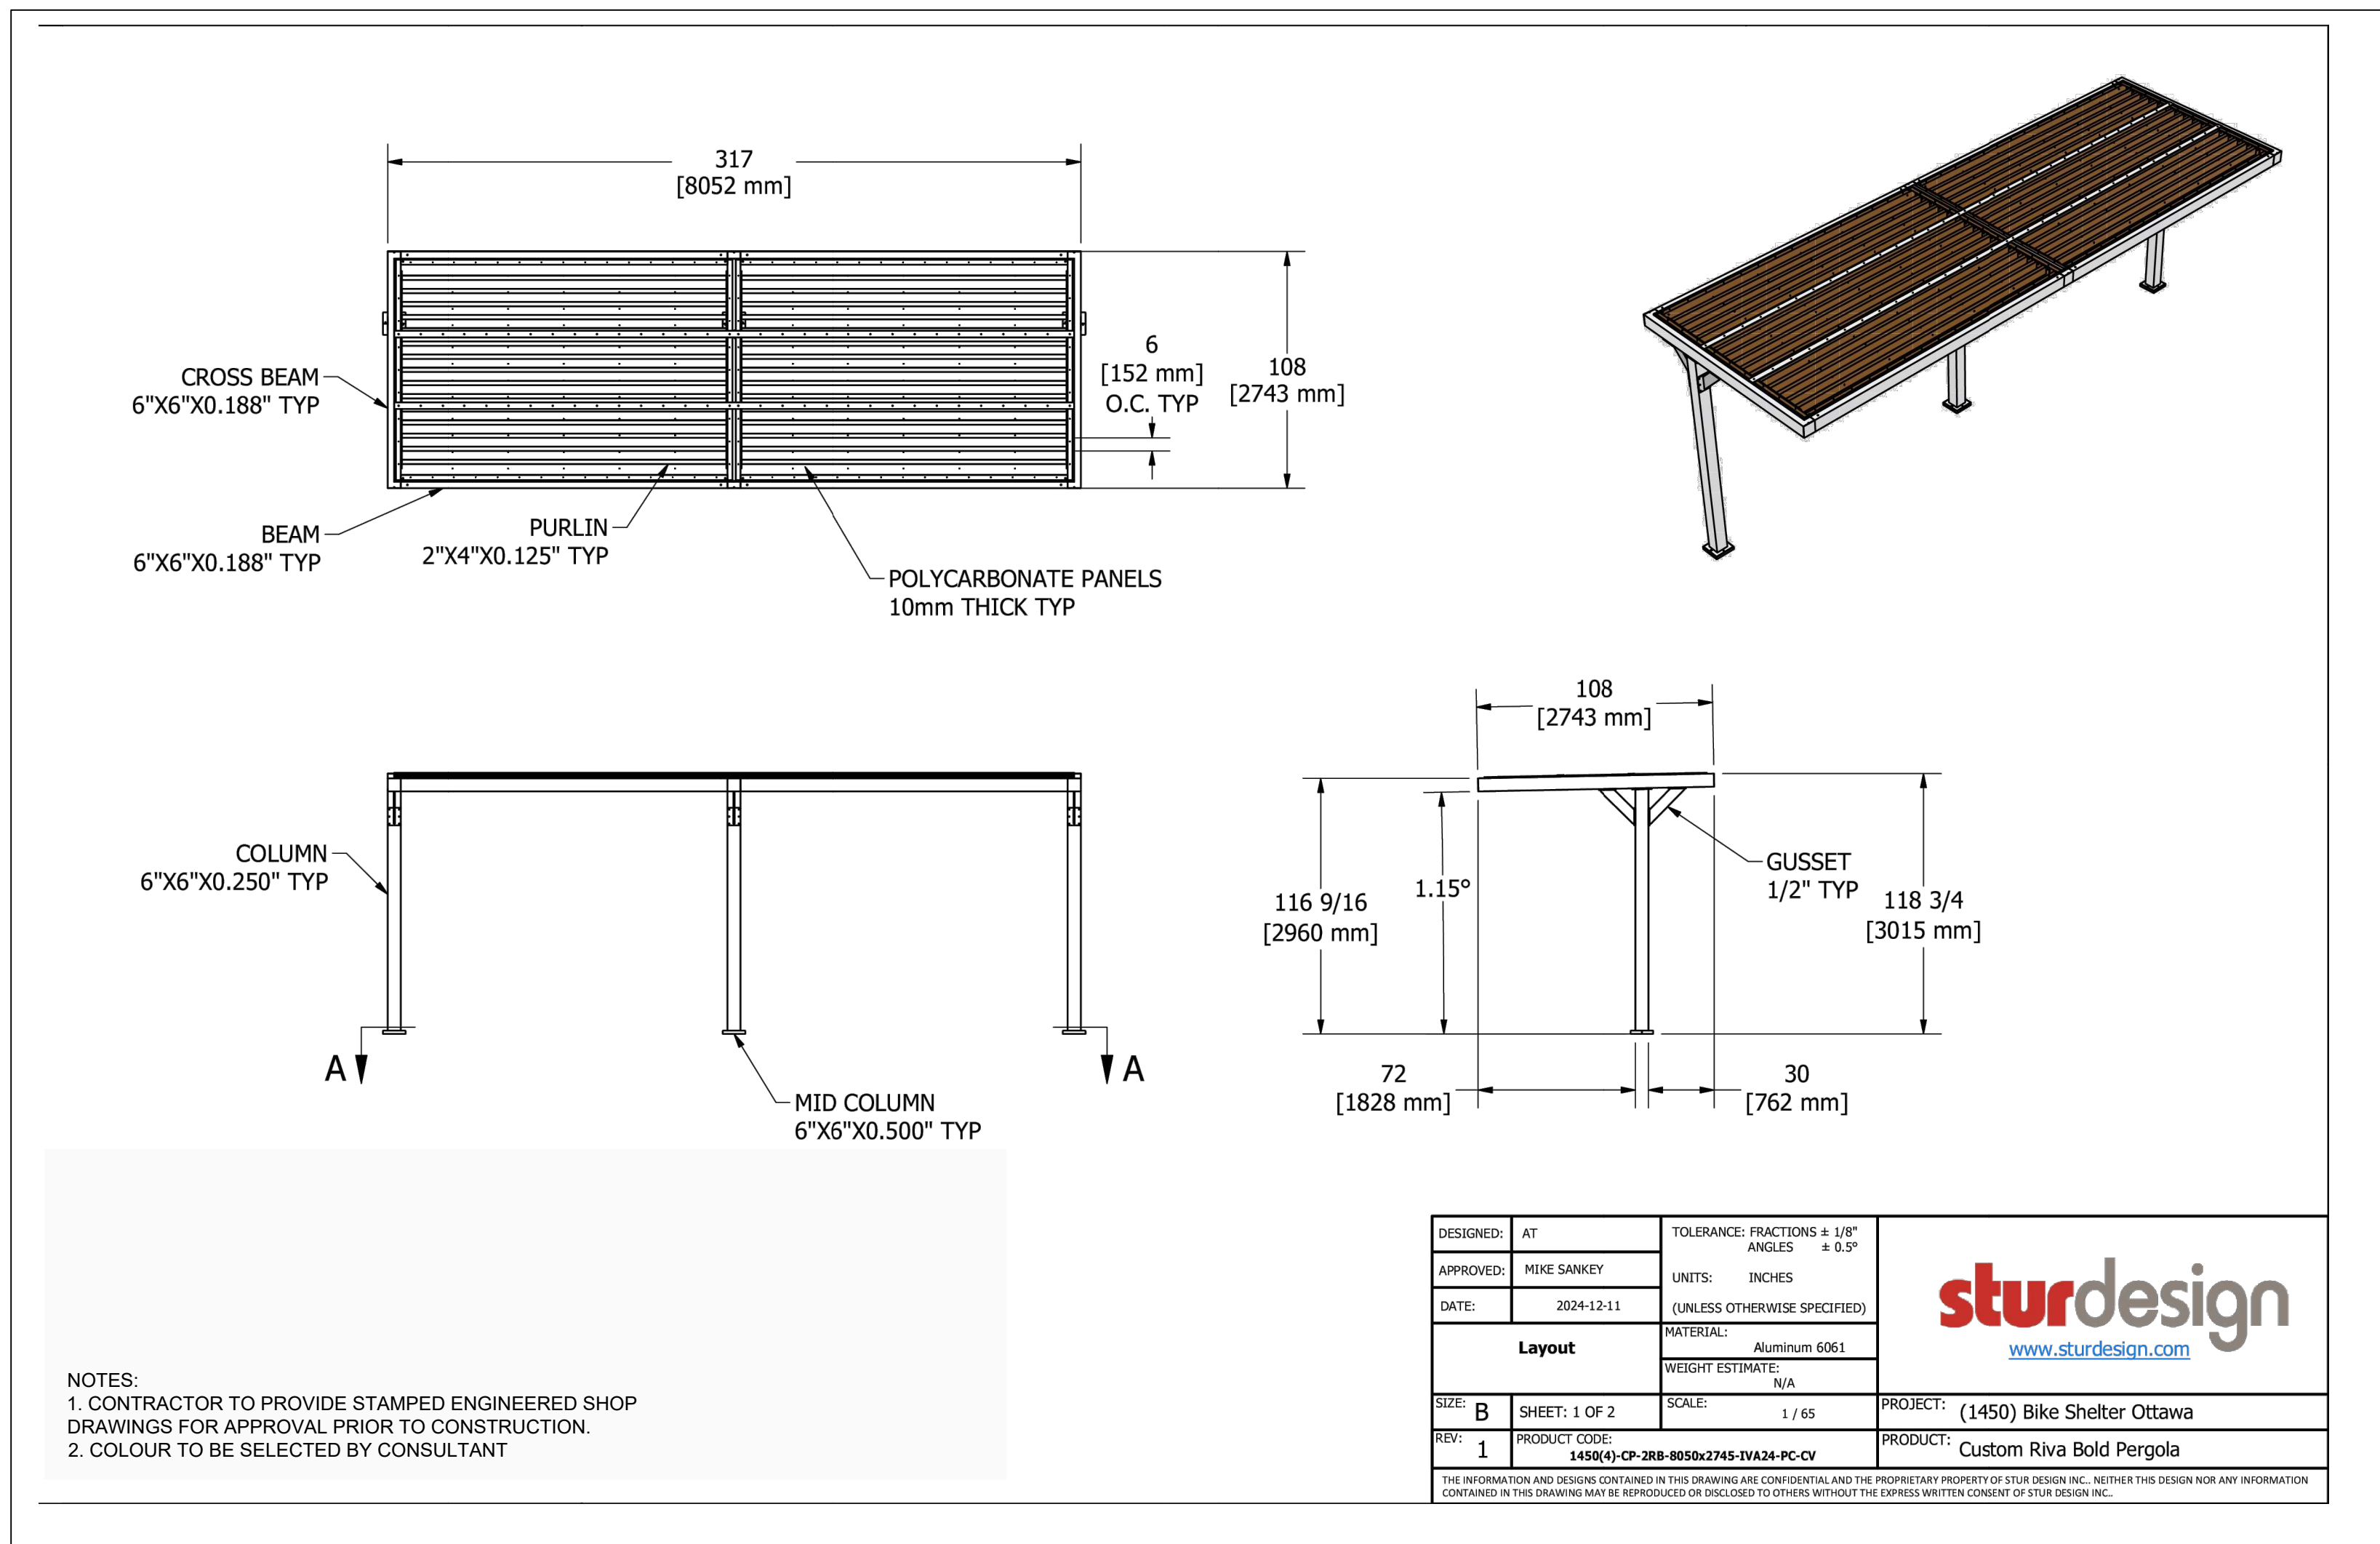

D4  
L5000  
TYPICAL UNENCLOSED BIKE SHELTER AT LEVEL 1 ENTRANCE  
MANUFACTURER'S CUTSHEET

NOT TO SCALE

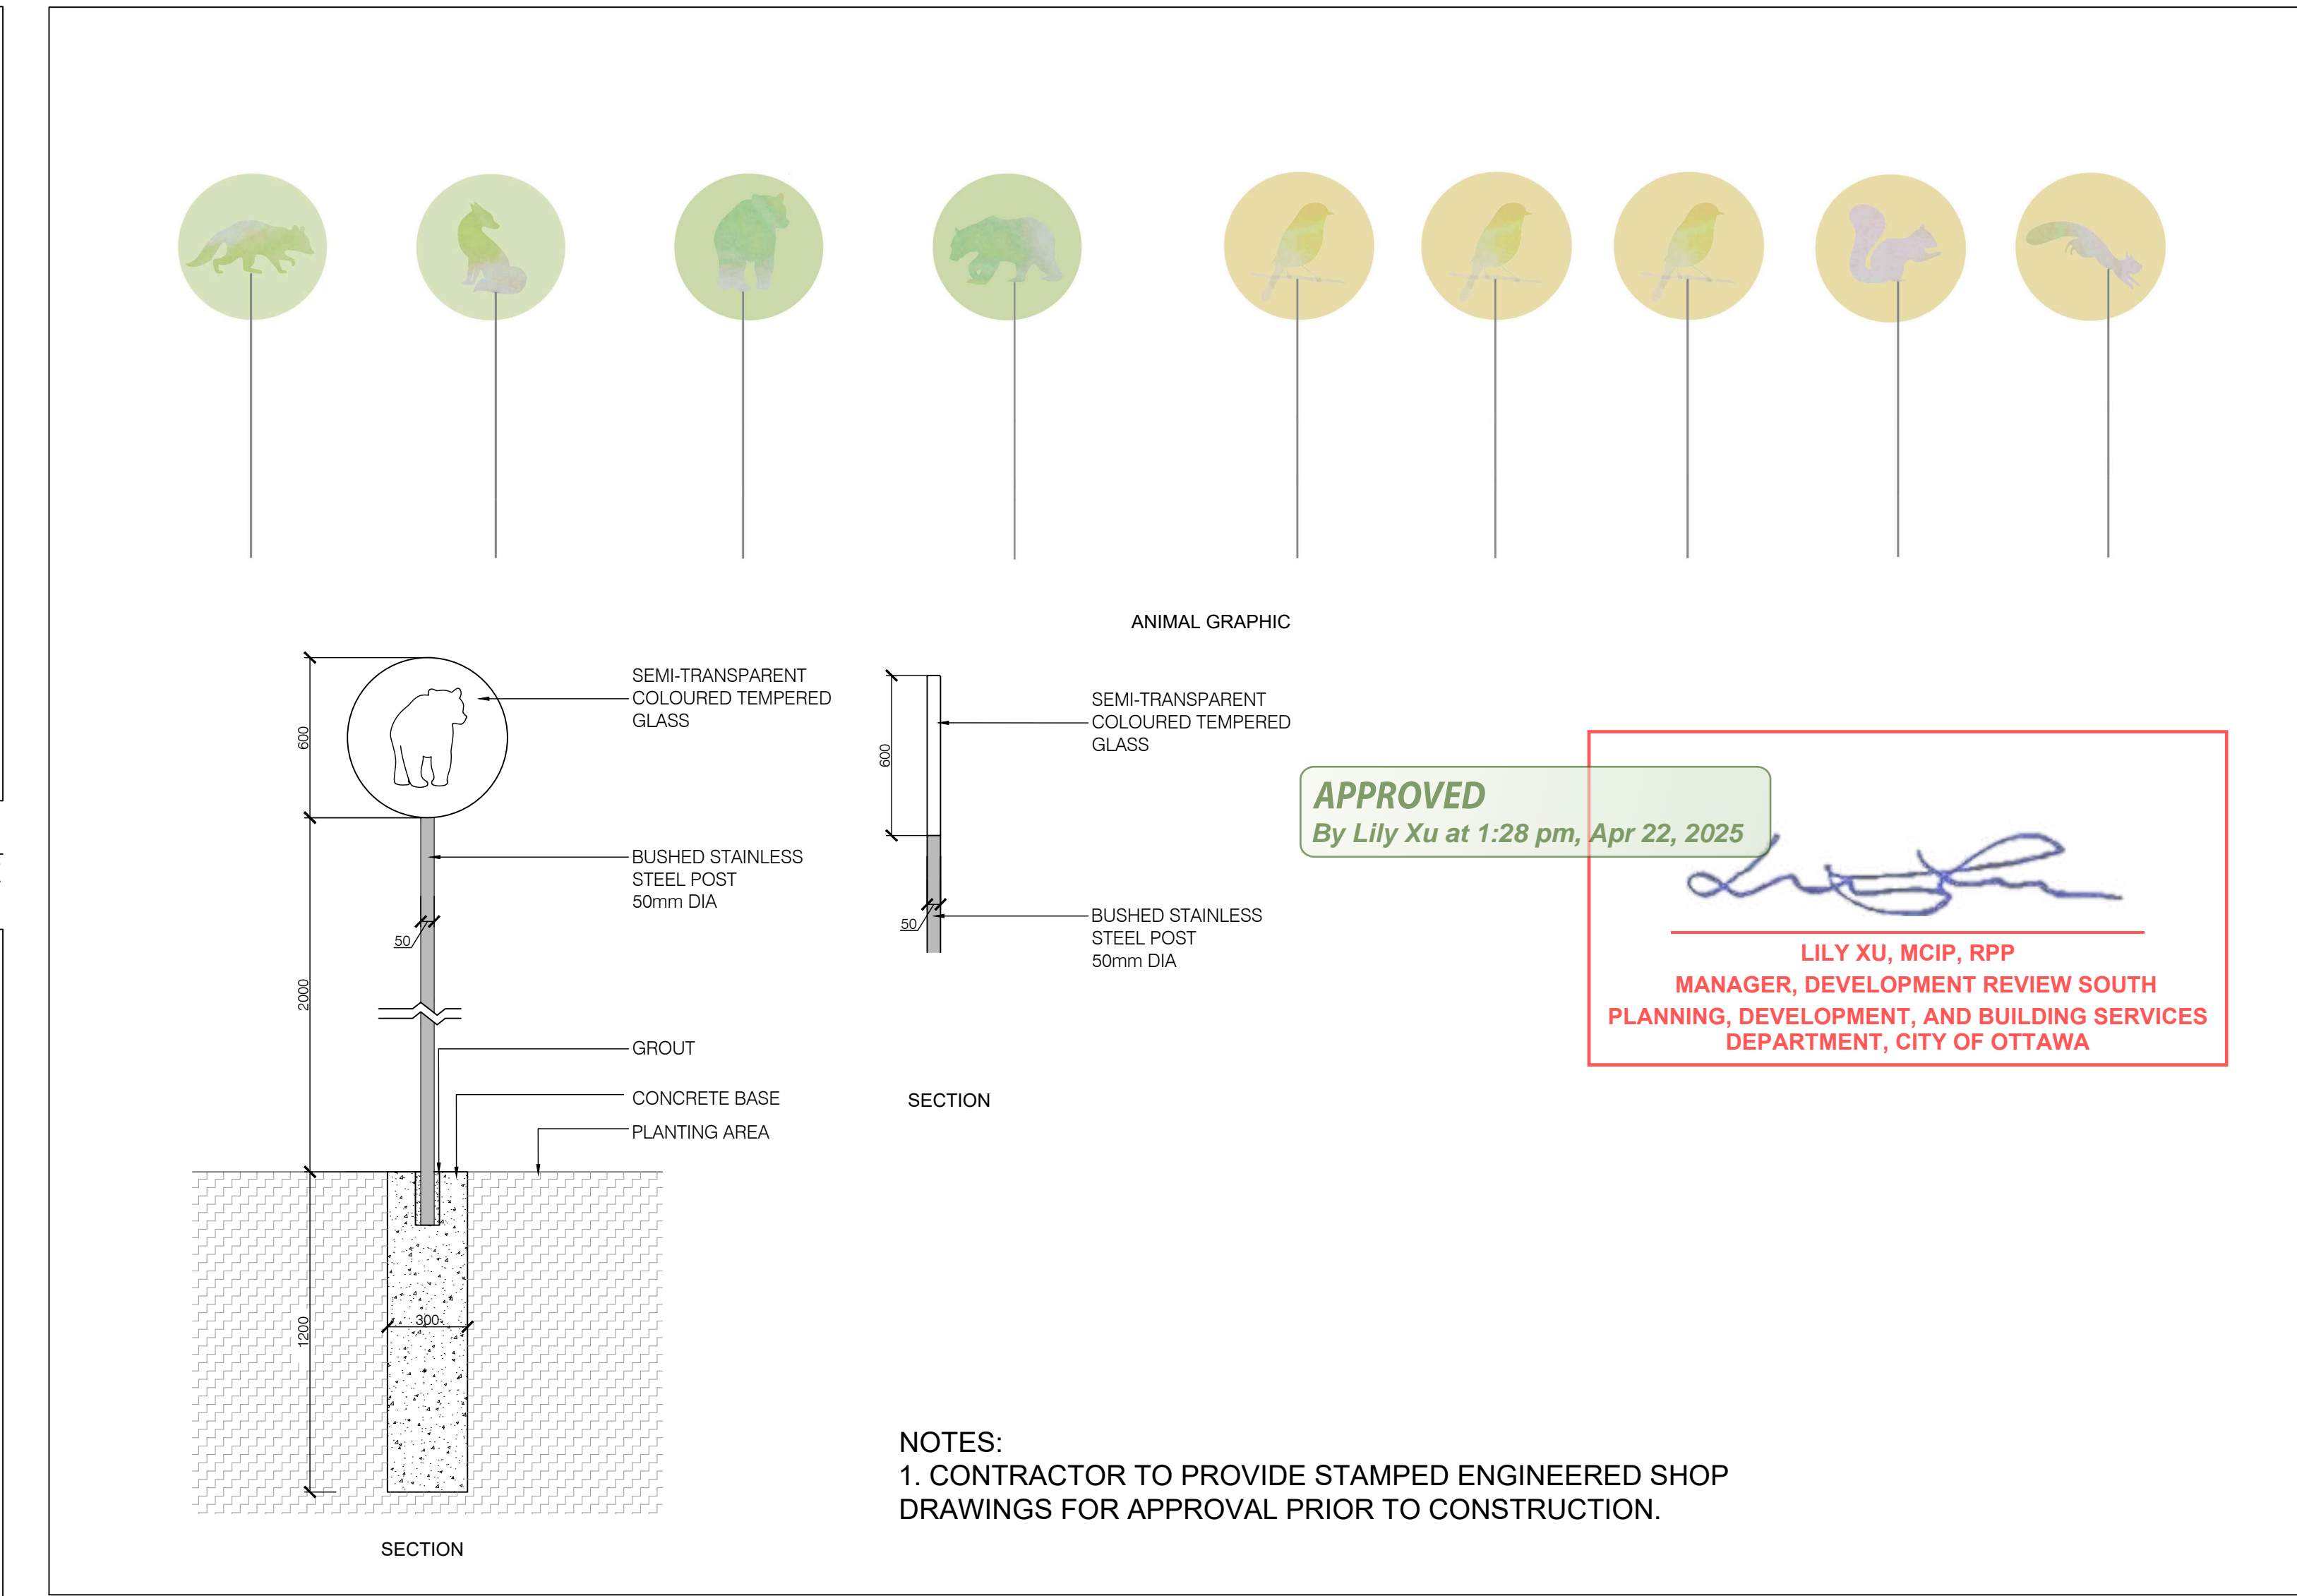


D5  
L5000  
TYPICAL ARTISTIC ELEMENT AT LEVEL 2 ENHANCED DROP-OFF  
DETAIL

SCALE 1:20




D6  
L5000  
TYPICAL BENCH TYPE ONE  
MANUFACTURER'S CUT SHEET

NOT TO SCALE

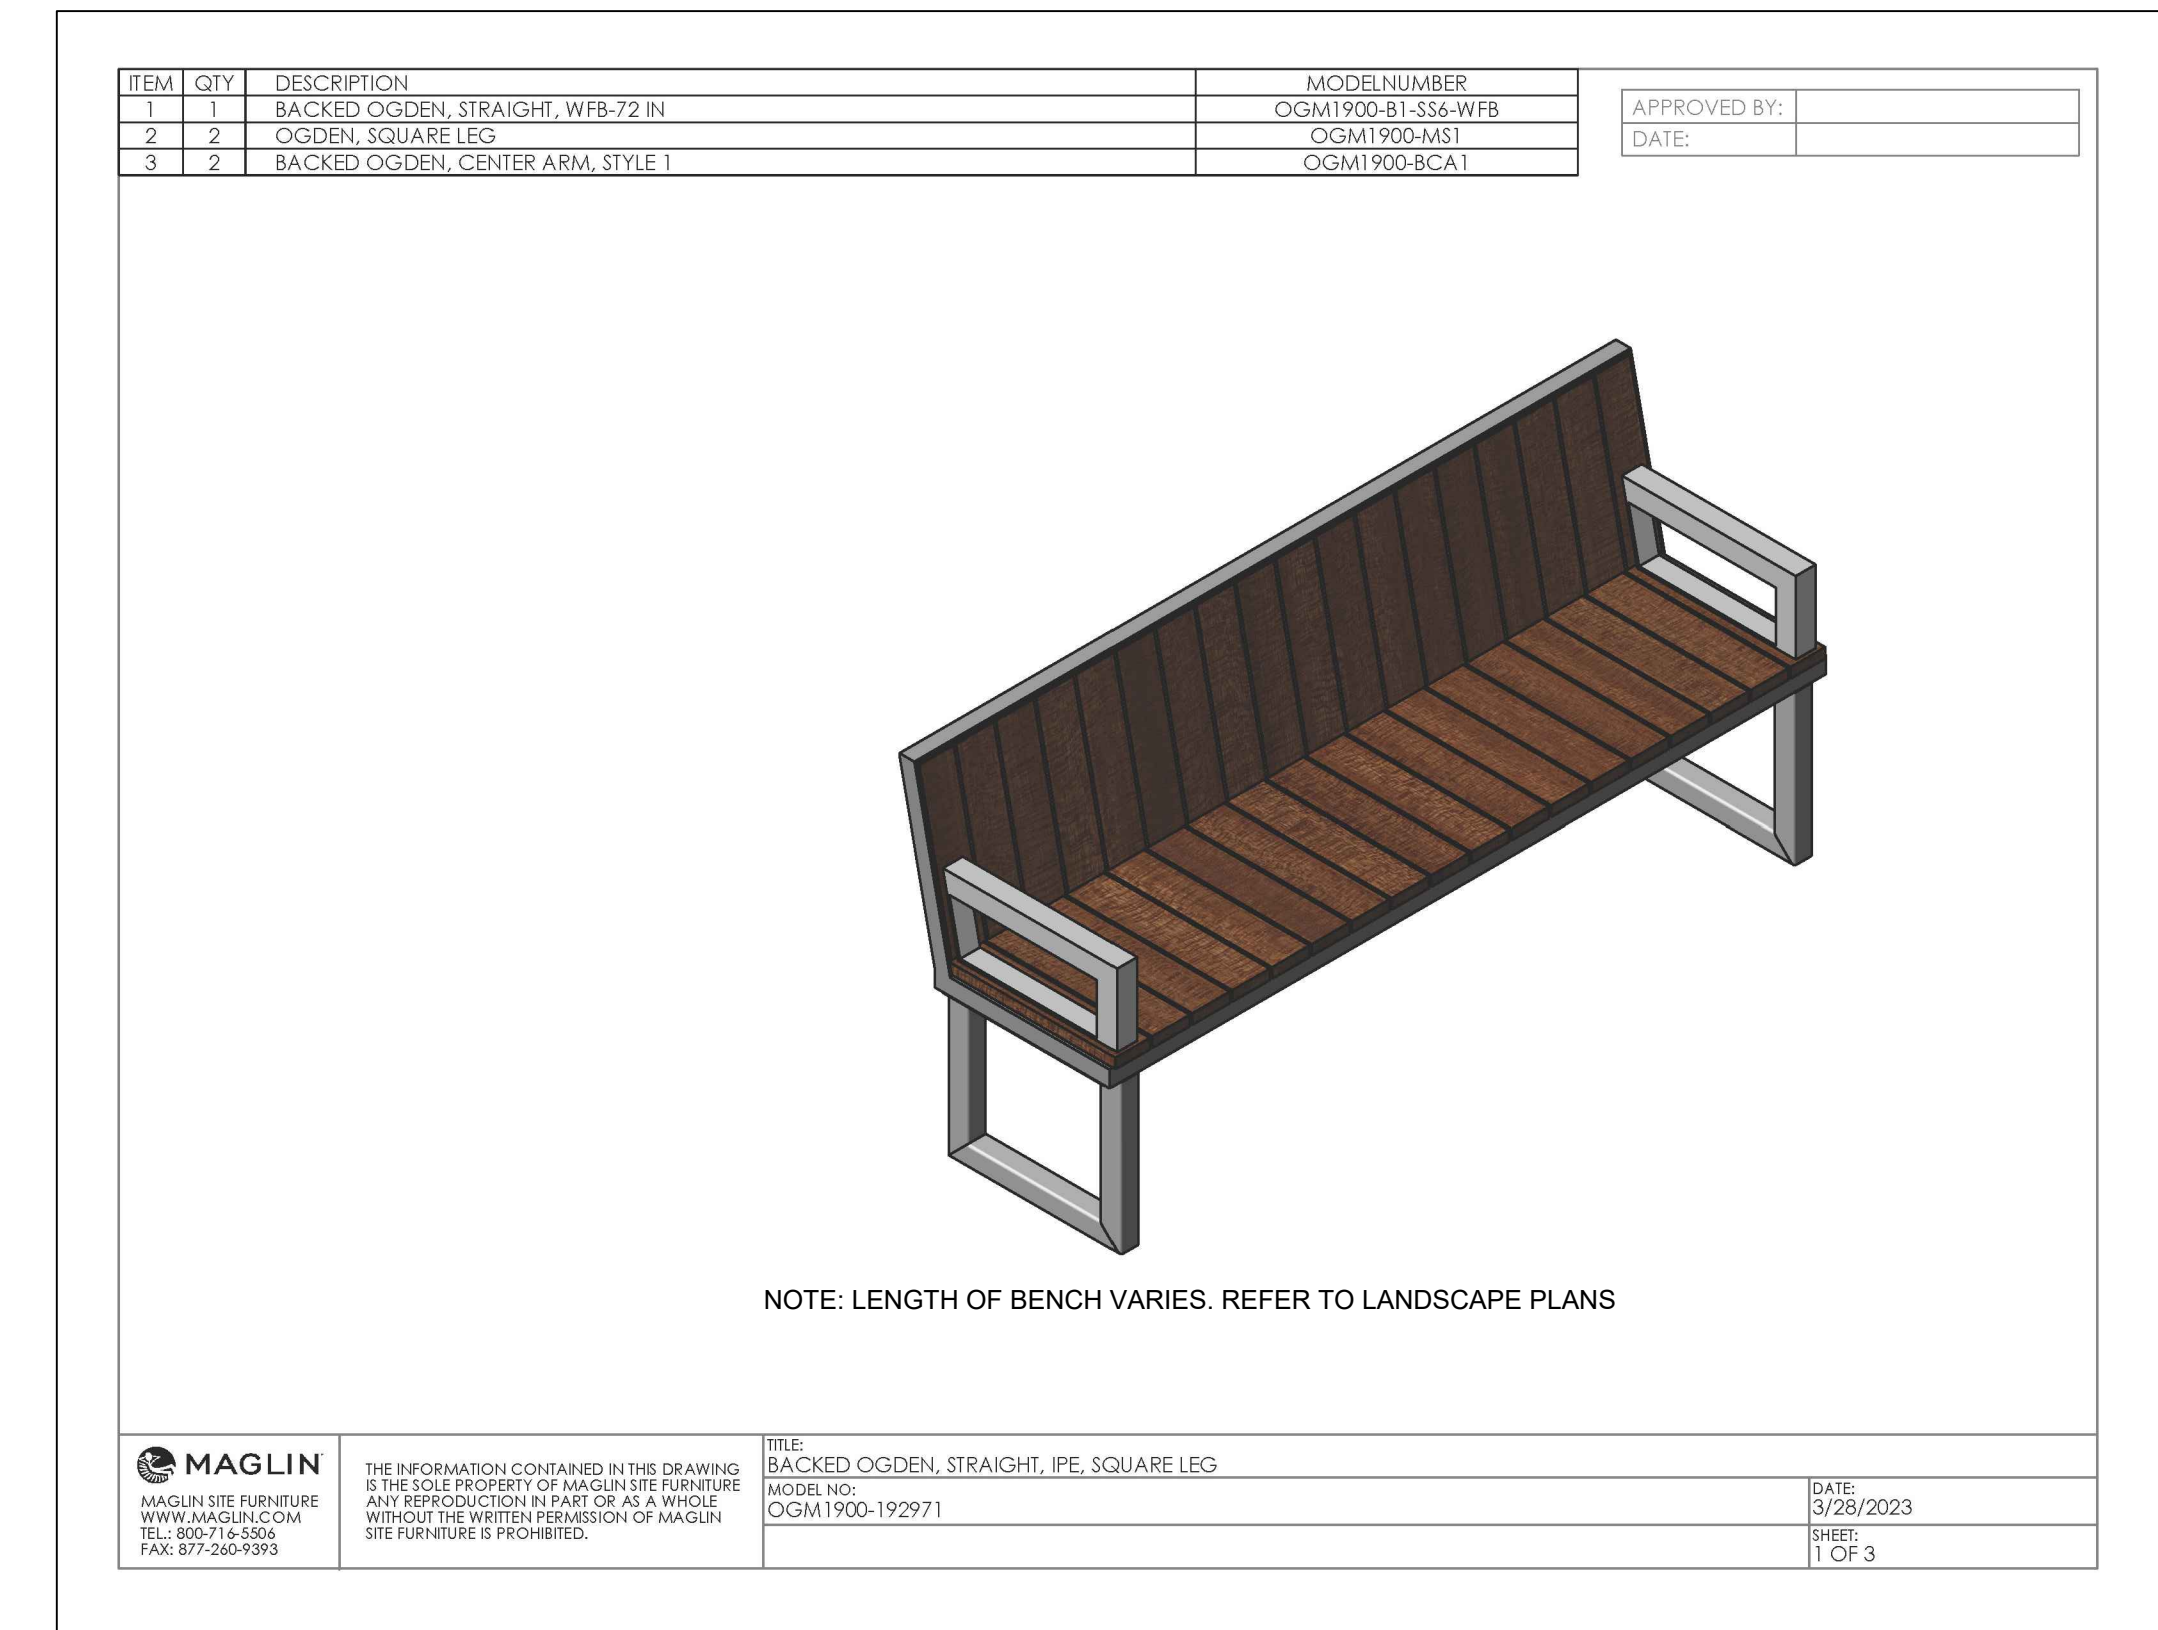


D7  
L5000  
TYPICAL BENCH TYPE TWO  
MANUFACTURER'S CUT SHEET

NOT TO SCALE

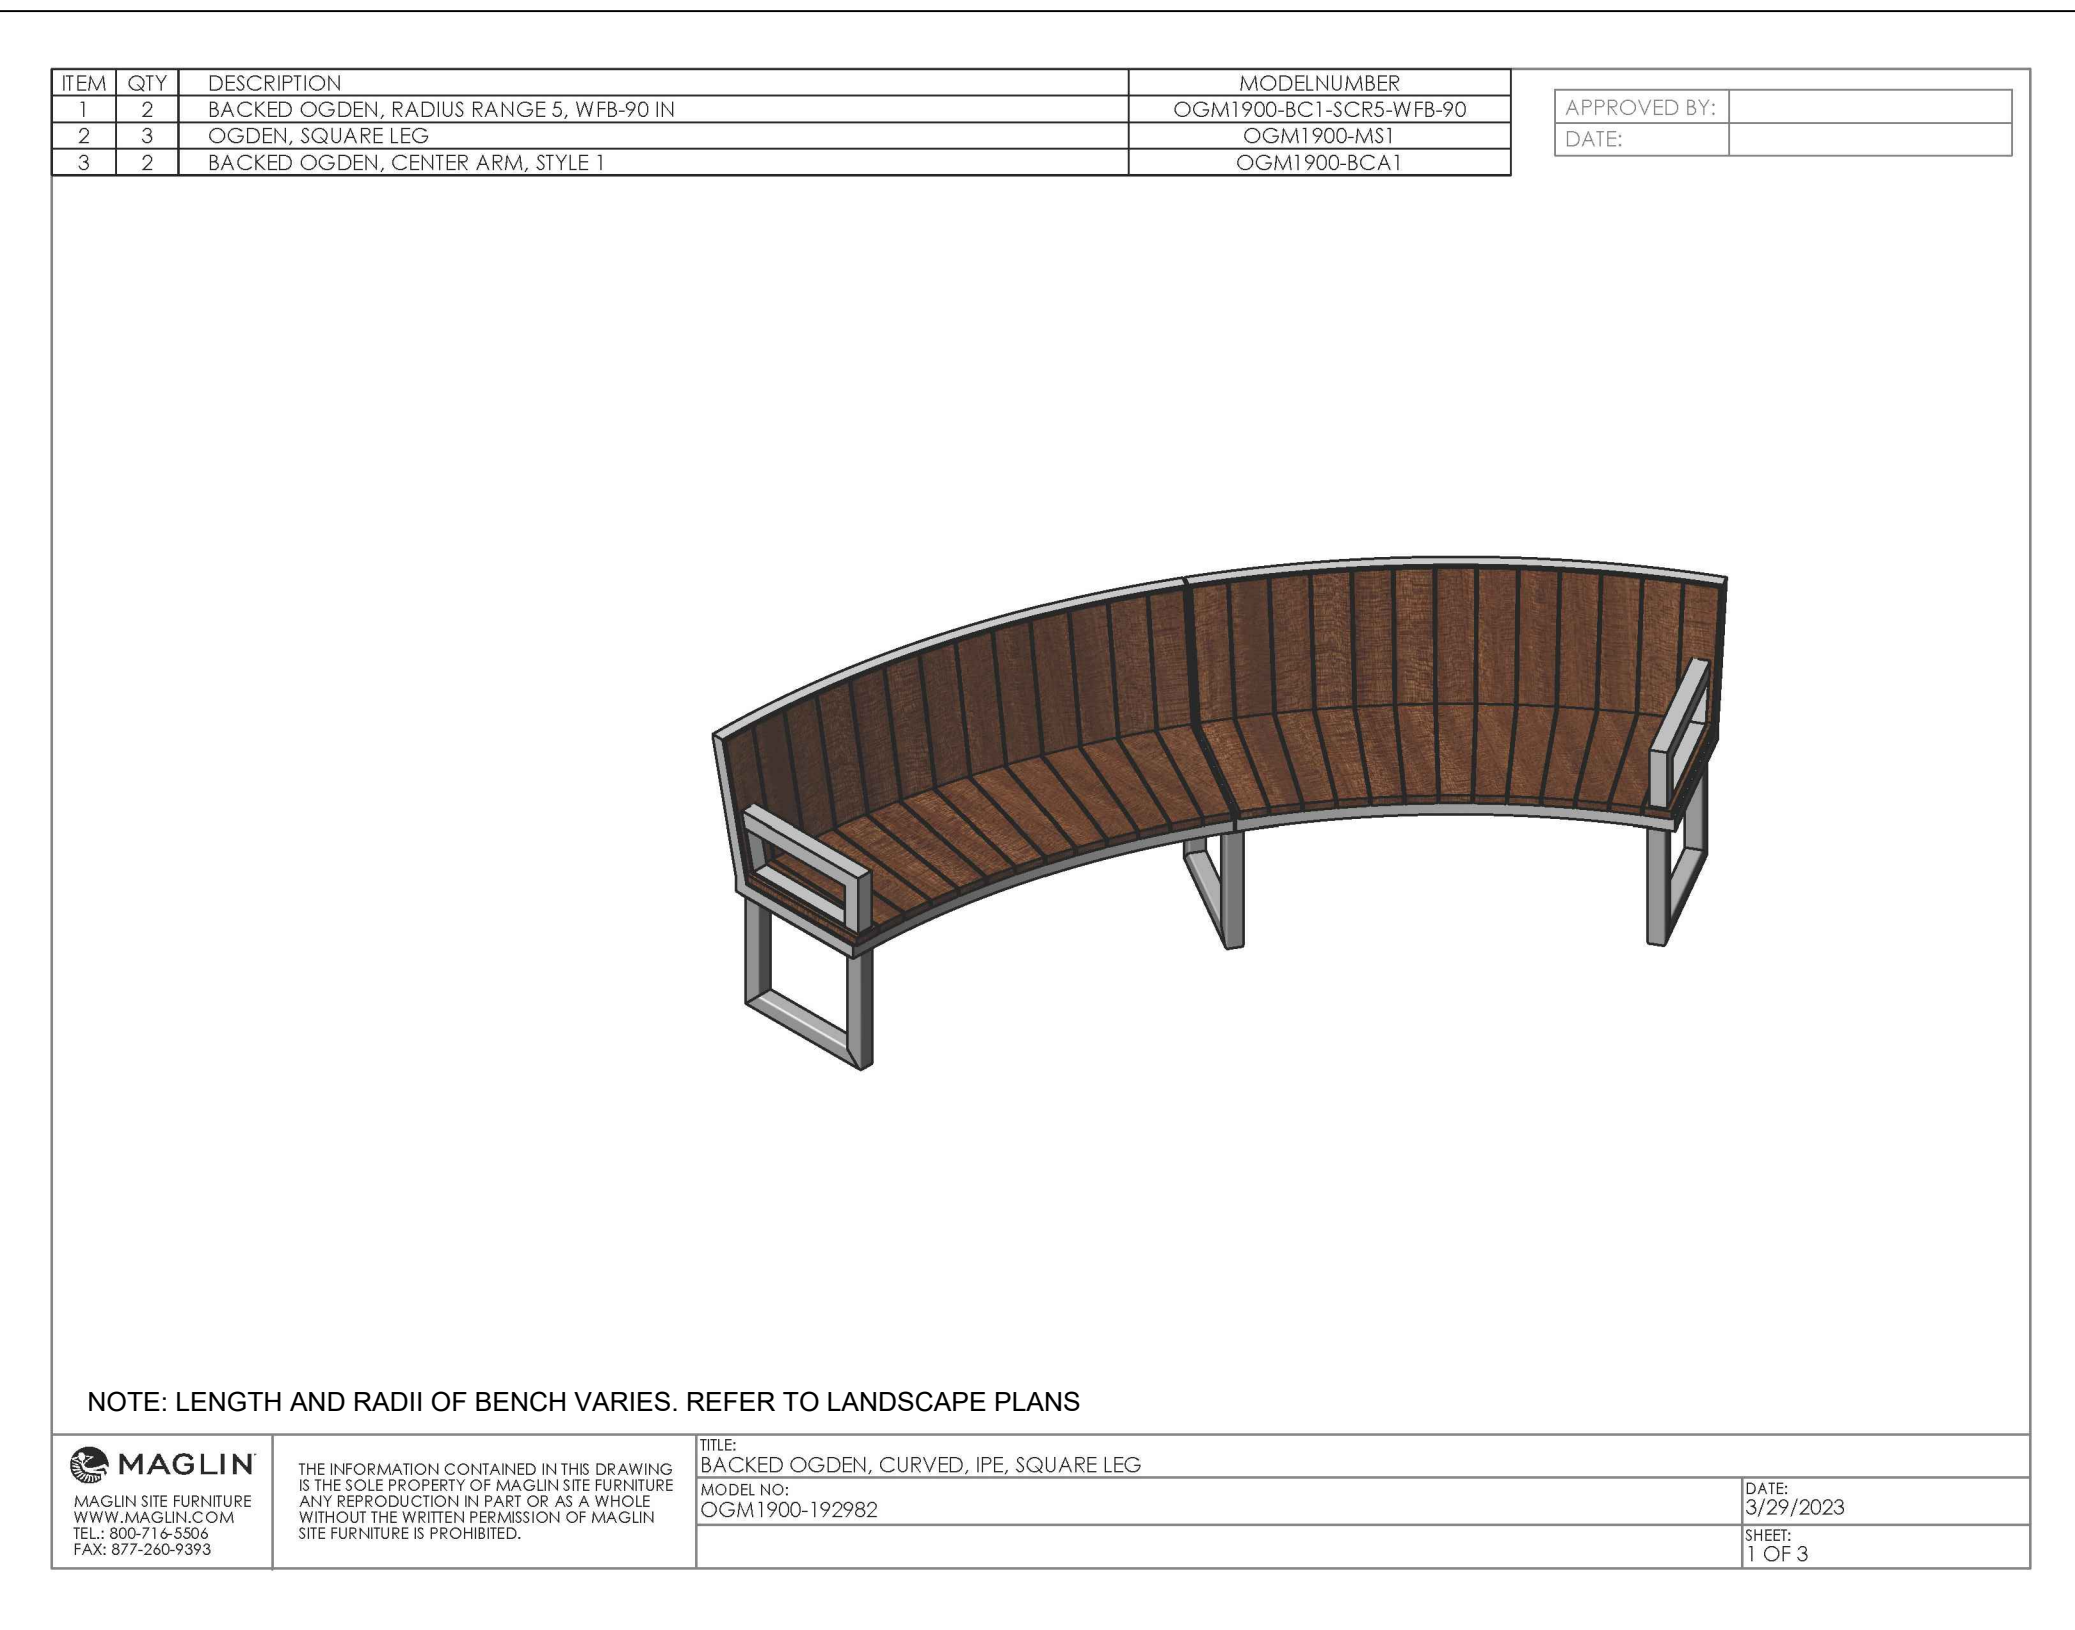

D8  
L5000  
TYPICAL CURVILINEAR BENCH  
MANUFACTURER'S CUT SHEET

NOT TO SCALE

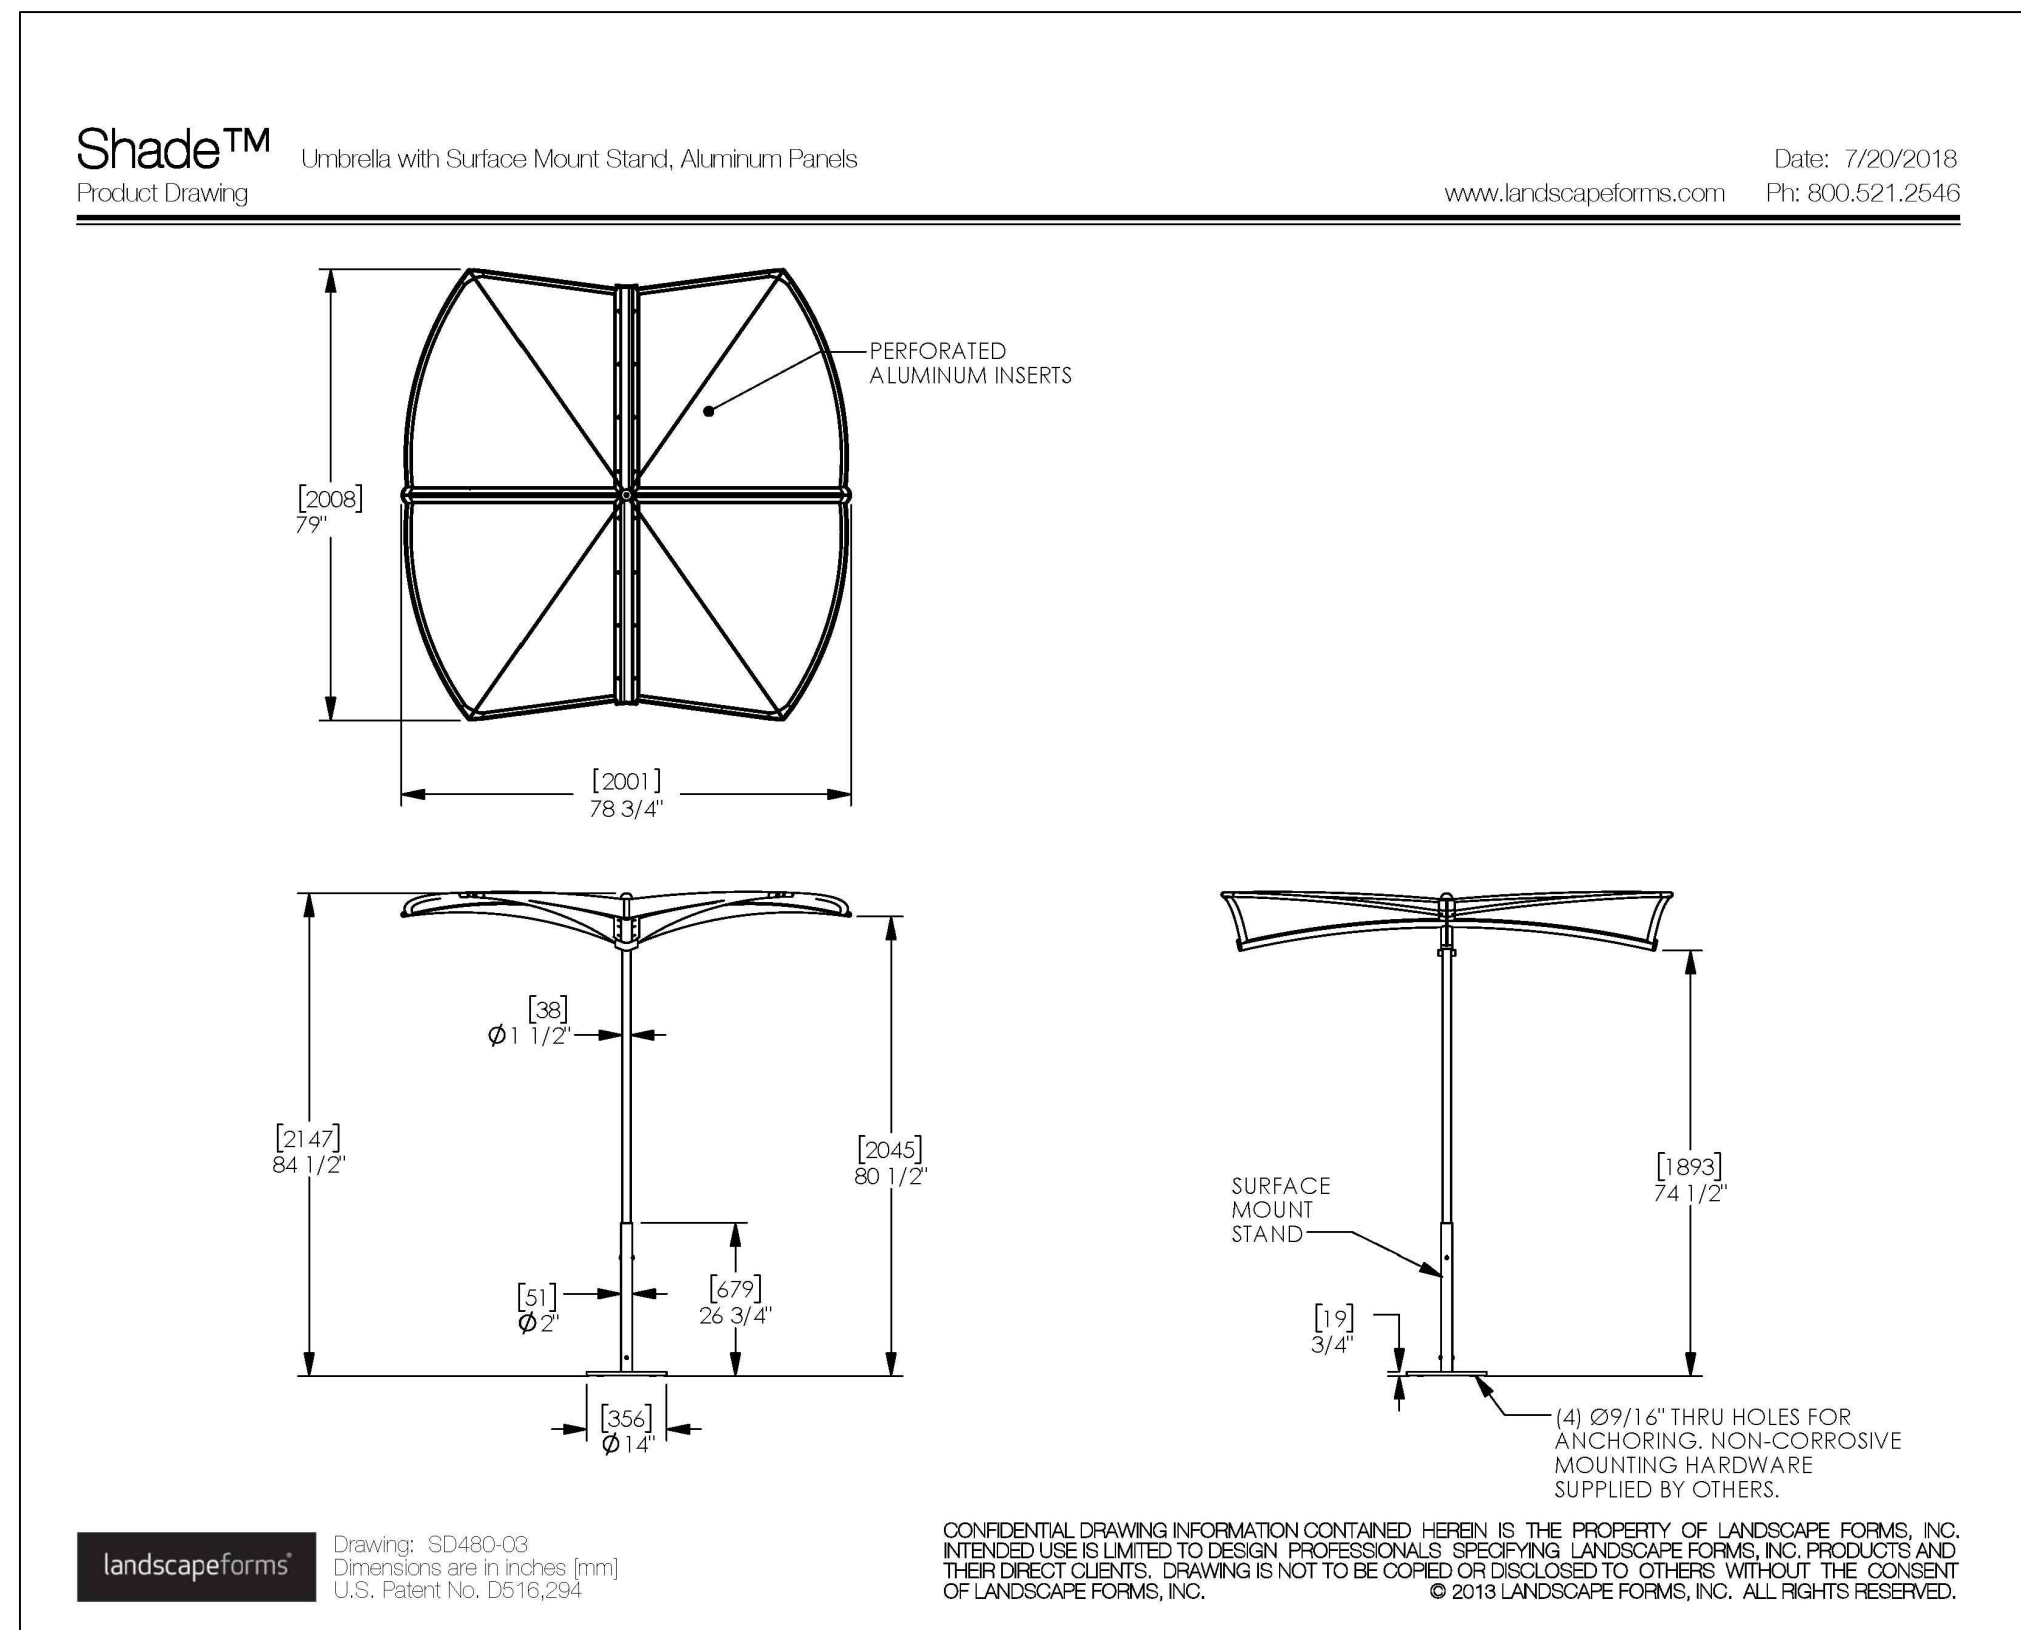

D9  
L5000  
TYPICAL UMBRELLA TYPE ONE  
MANUFACTURER'S CUT SHEET

NOT TO SCALE