

384 ARLINGTON AVENUE

SUN, SHADOW STUDY


OTTAWA | ONTARIO
OCTOBR 4TH 2024 | 12 805

NEUF 

FOTENN
Planning+Design

windmill

SUMMER SOLSTICE
- JUNE -

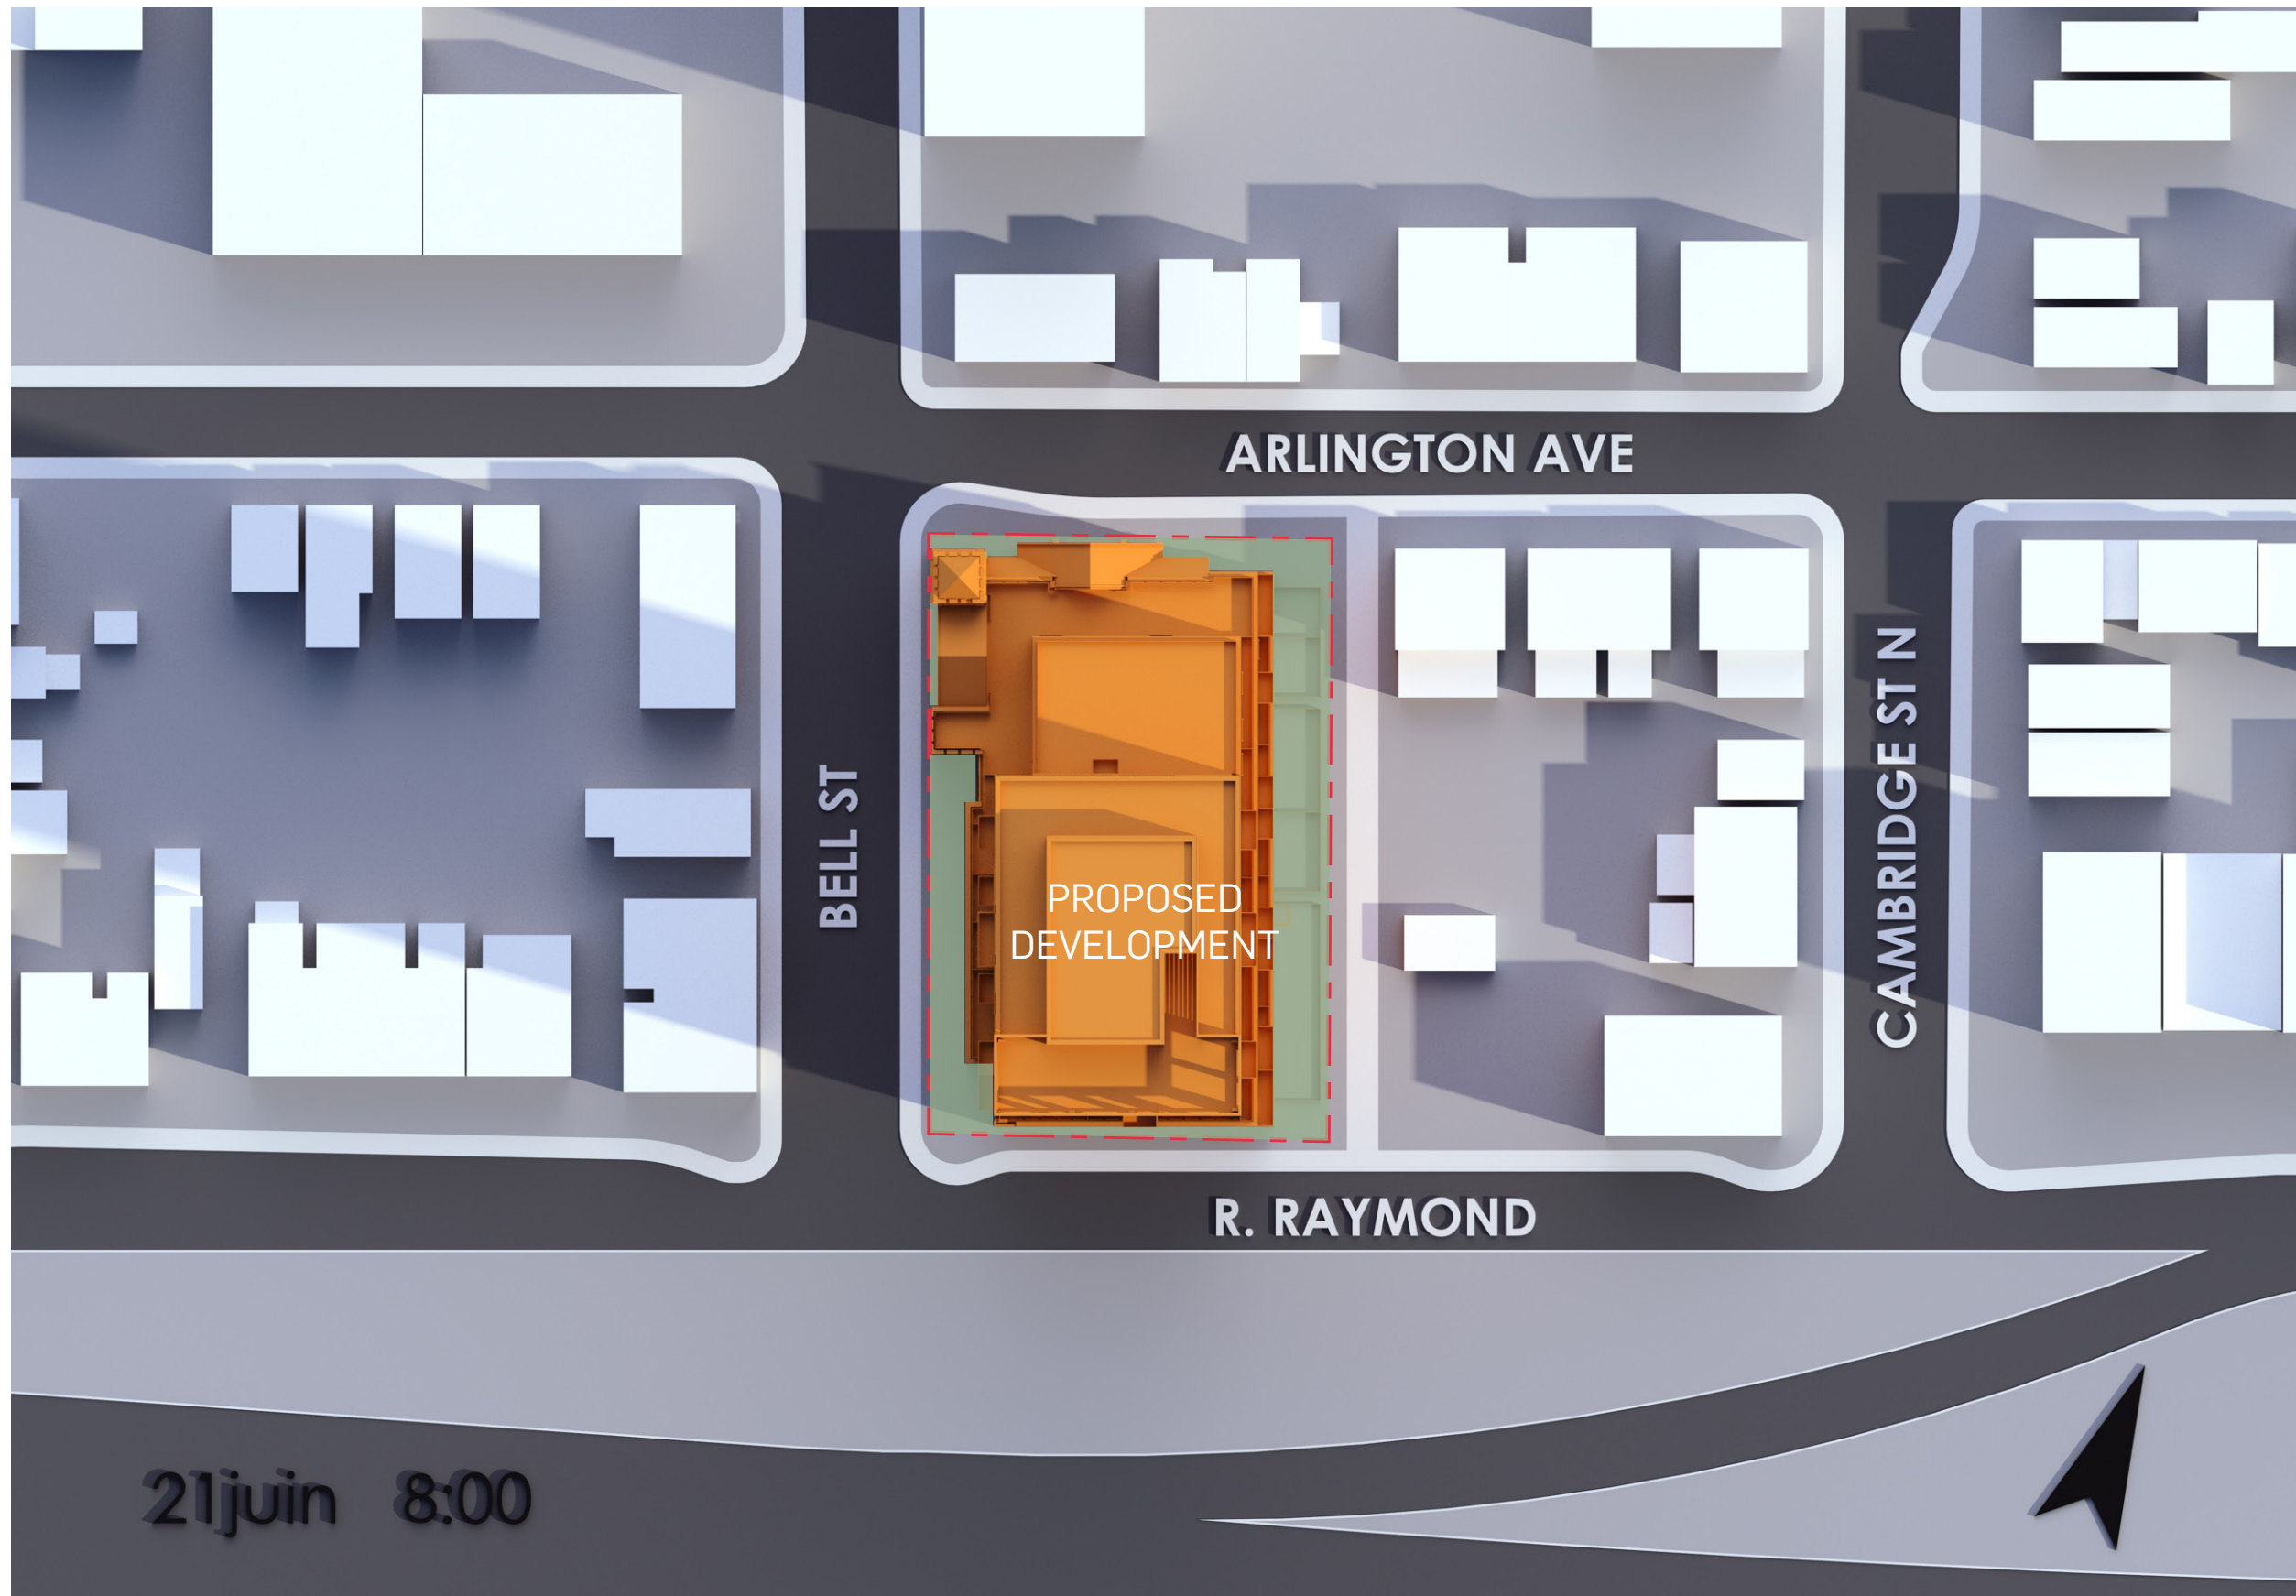

LEGEND

--- PROPERTY LINE


PROPERTY LOT

PROPOSED BUILDING

SCALE
10 20 30 40 50 60

21 juin 8:00



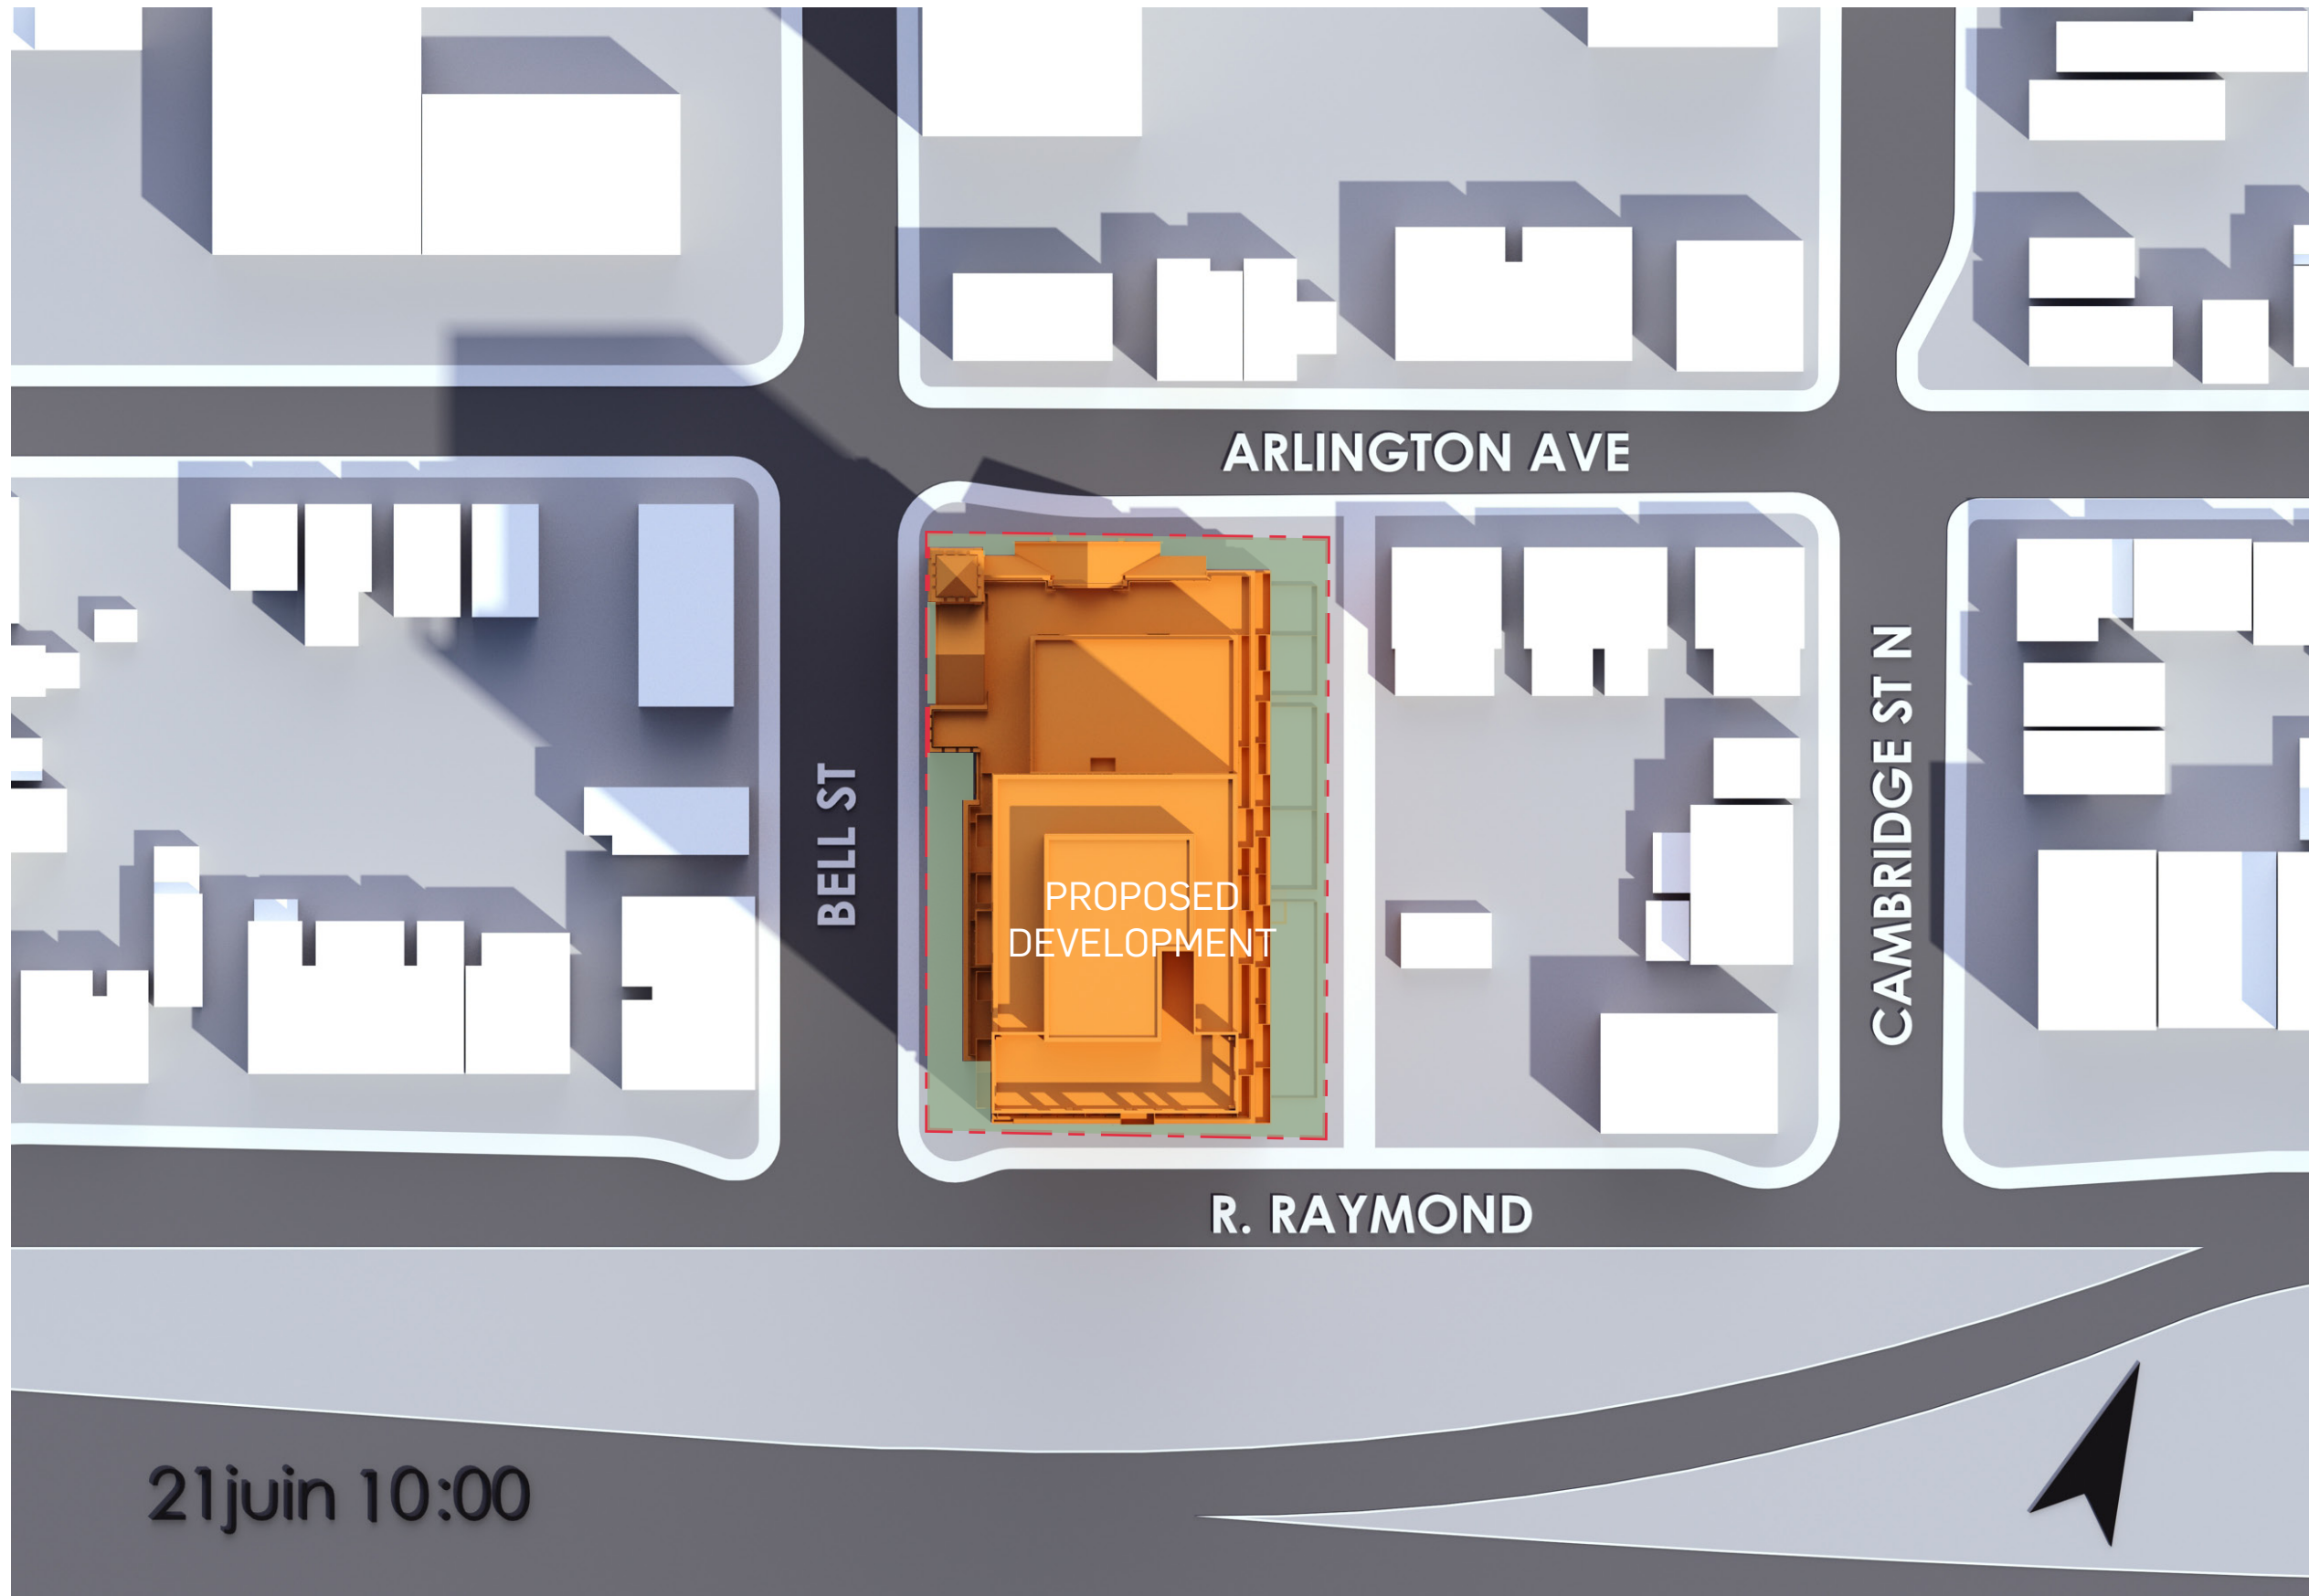

LEGEND


PROPERTY LINE

█
PROPERTY LOT

█
PROPOSED BUILDING

SCALE
10 20 30 40 50 60

21 juin 10:00

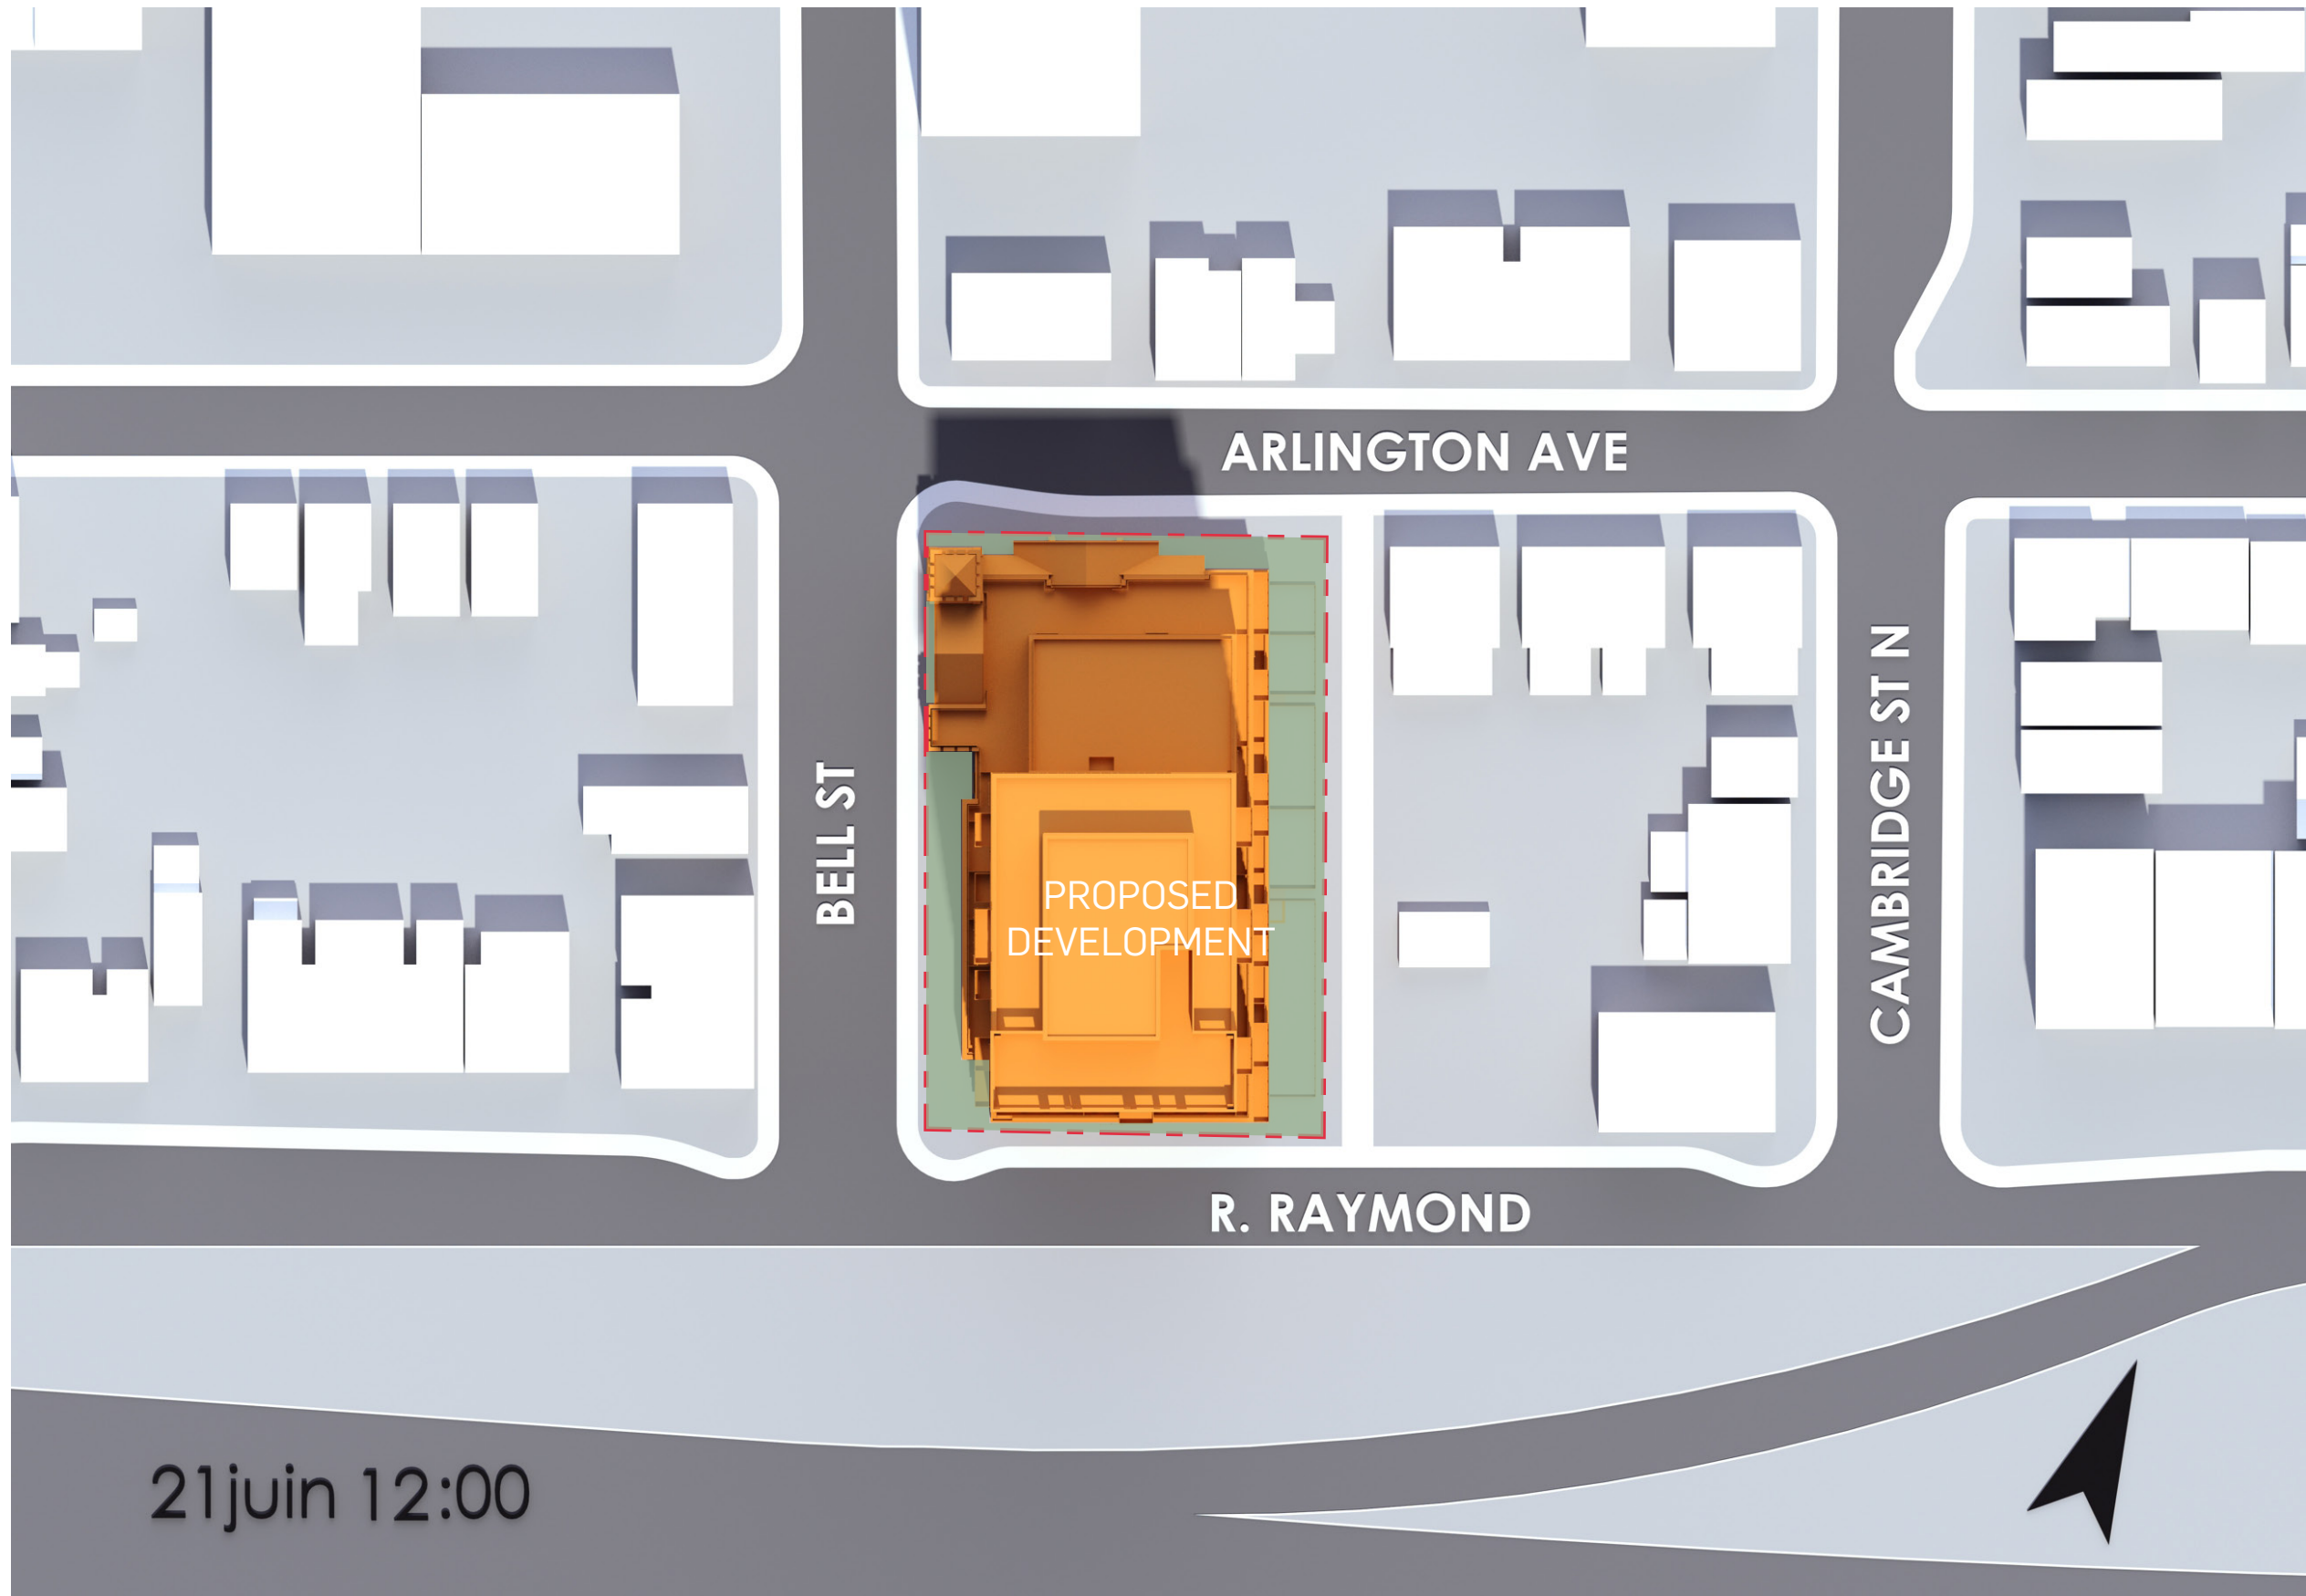

LEGEND


--- PROPERTY LINE

PROPERTY LOT

PROPOSED BUILDING

SCALE
10 20 30 40 50 60

21 juin 12:00

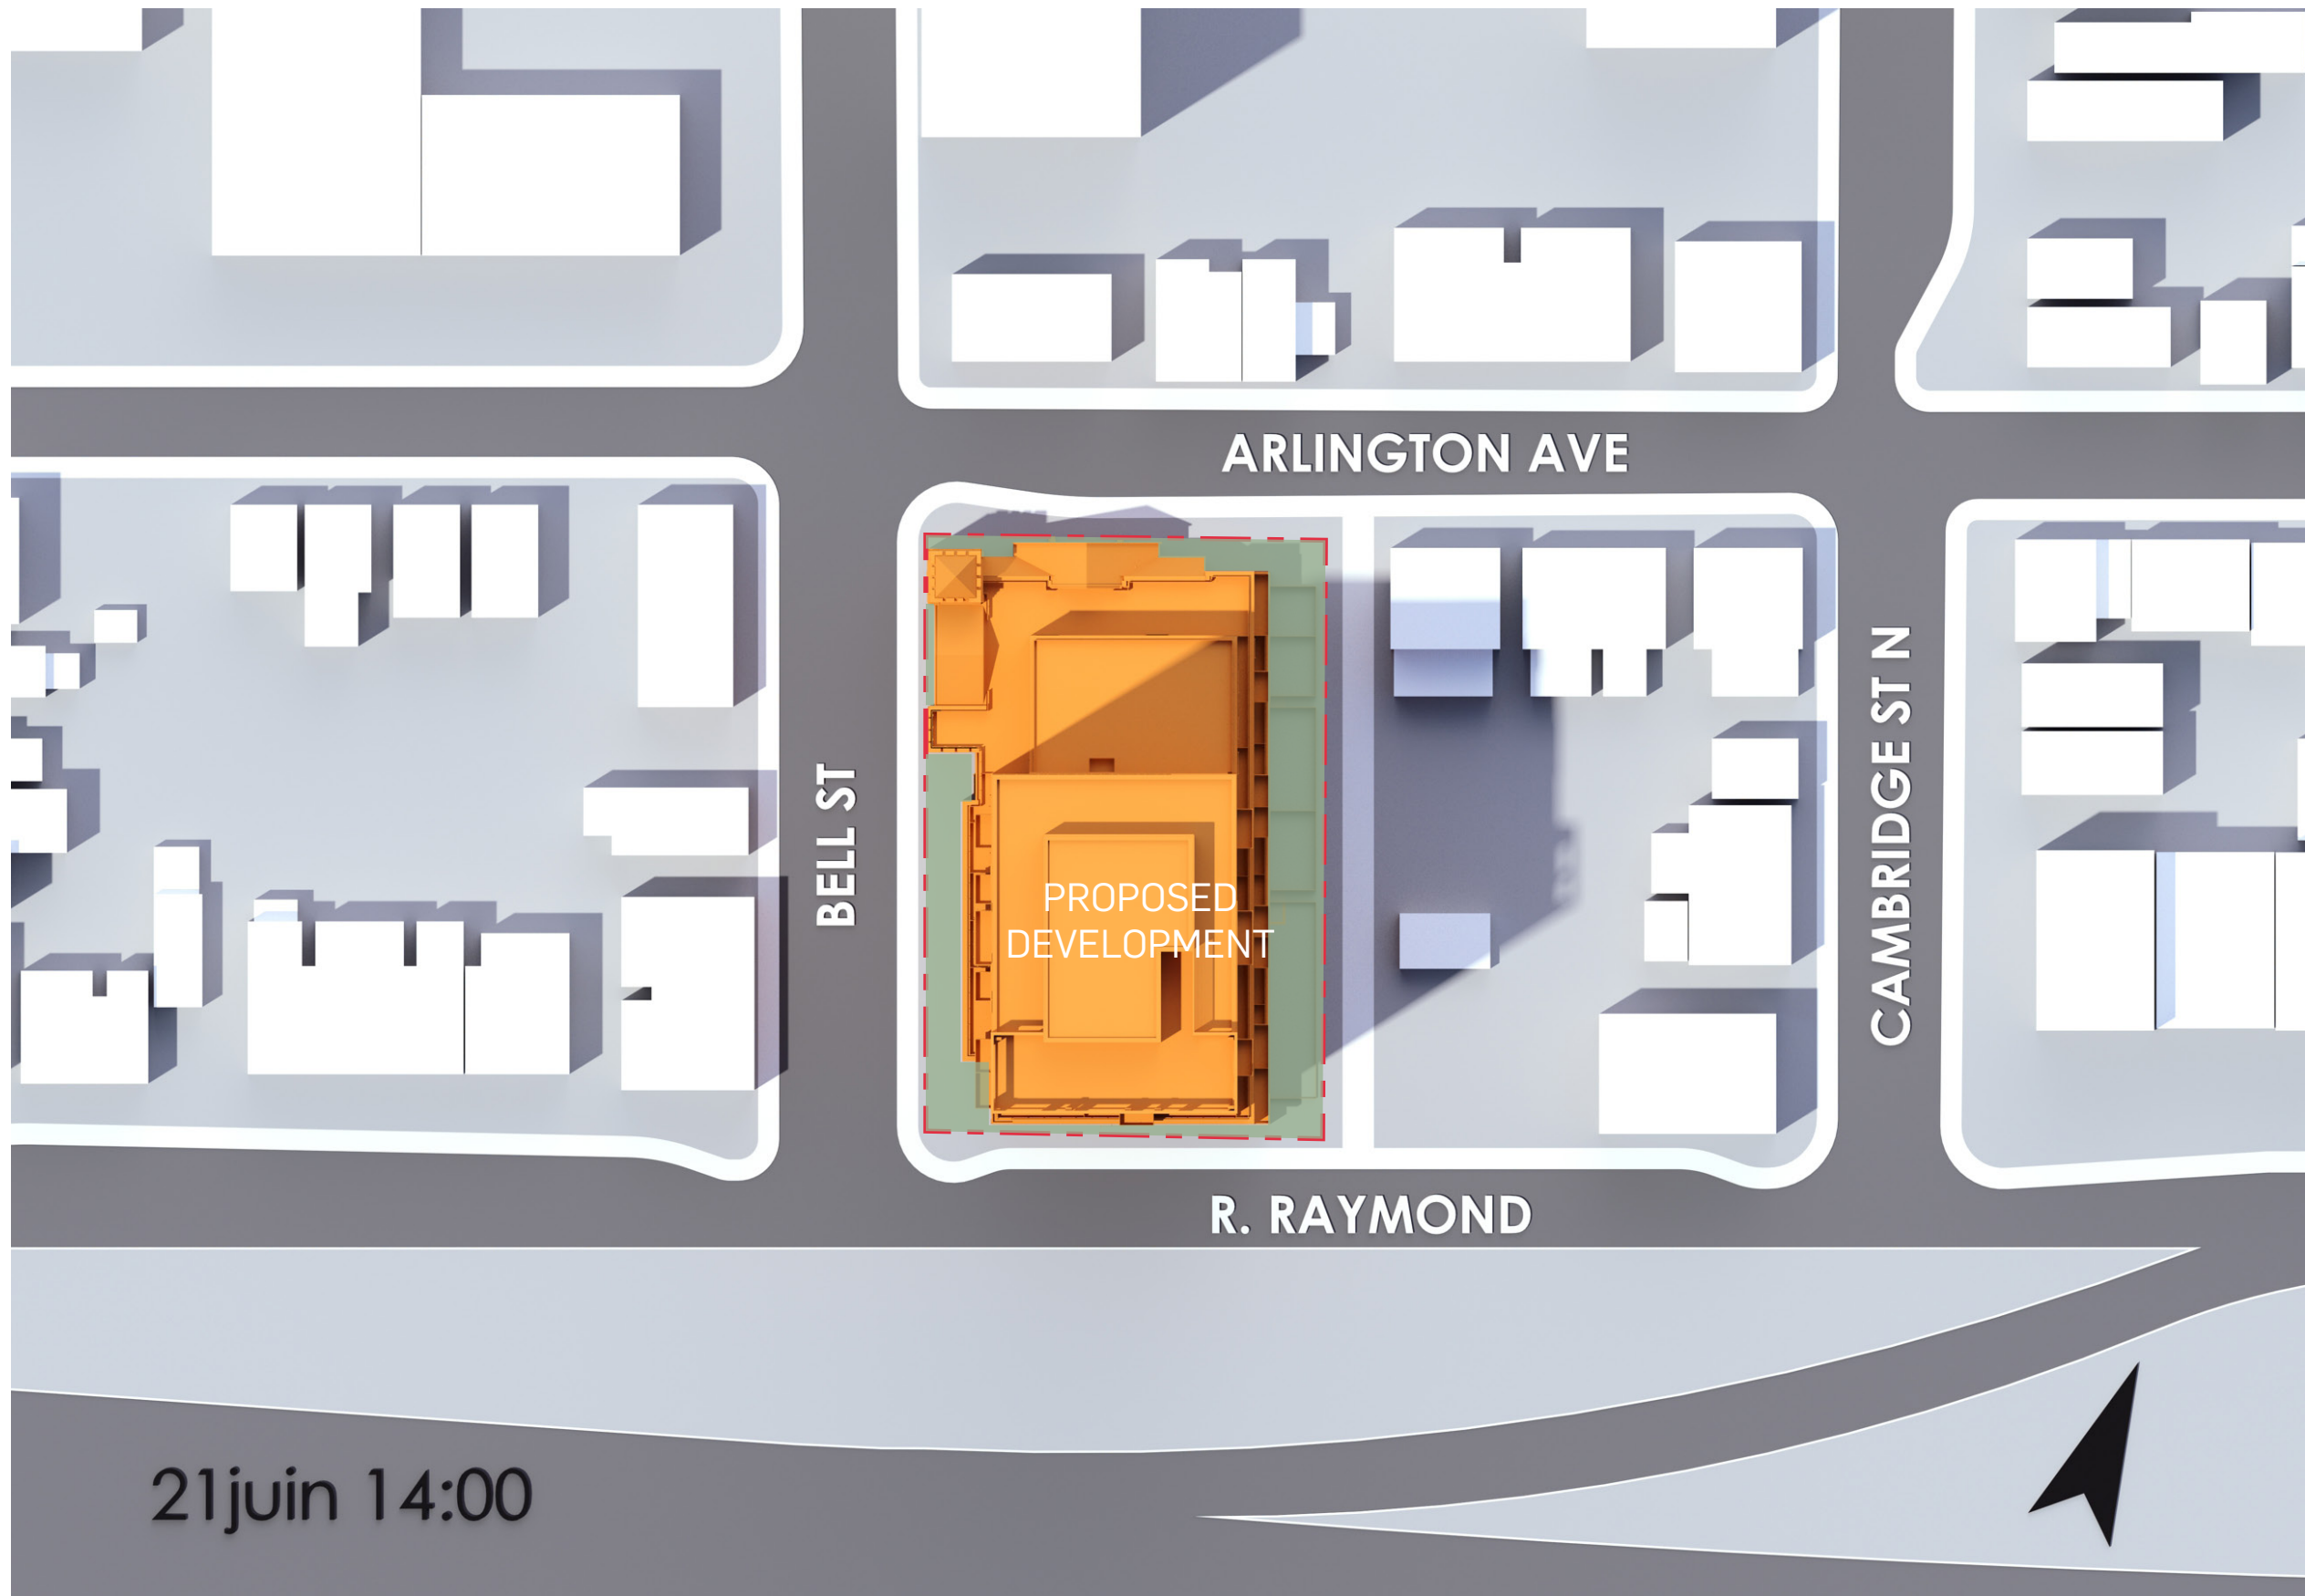

LEGEND

--- PROPERTY LINE


PROPERTY LOT

PROPOSED BUILDING

SCALE
10 20 30 40 50 60

21 juin 14:00



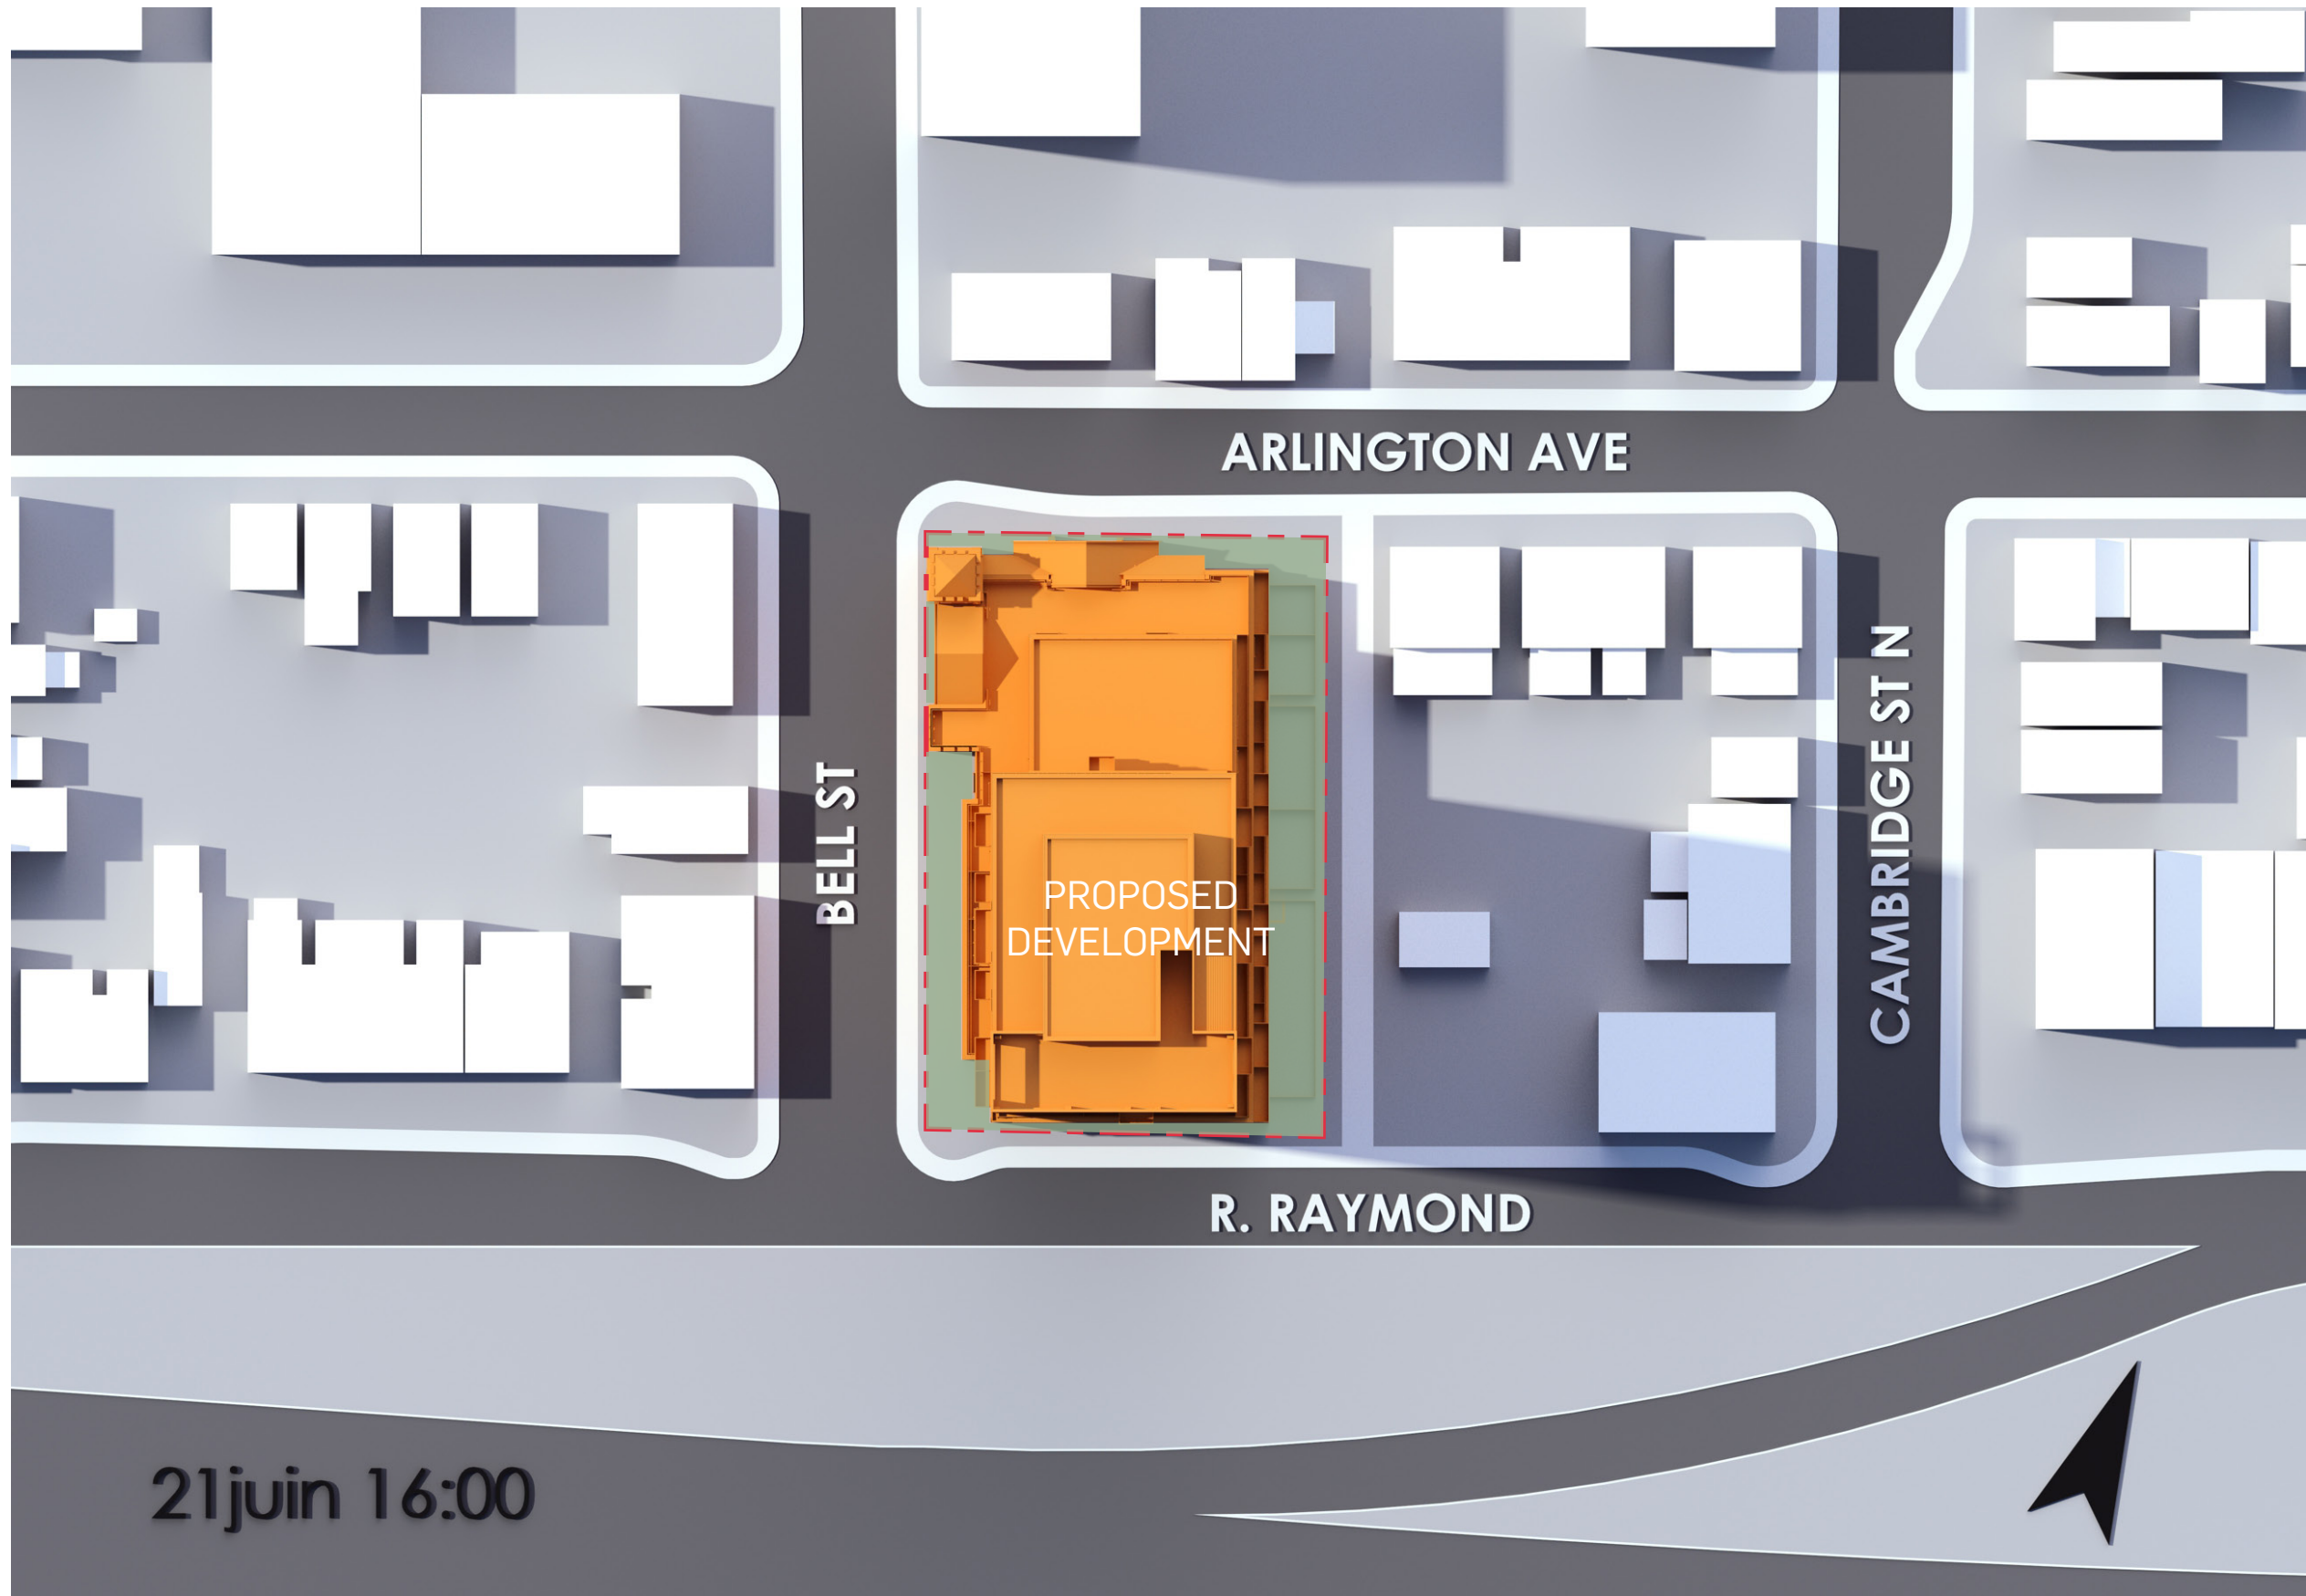

LEGEND


--- PROPERTY LINE

PROPERTY LOT

PROPOSED BUILDING

SCALE
10 20 30 40 50 60

21 juin 16:00

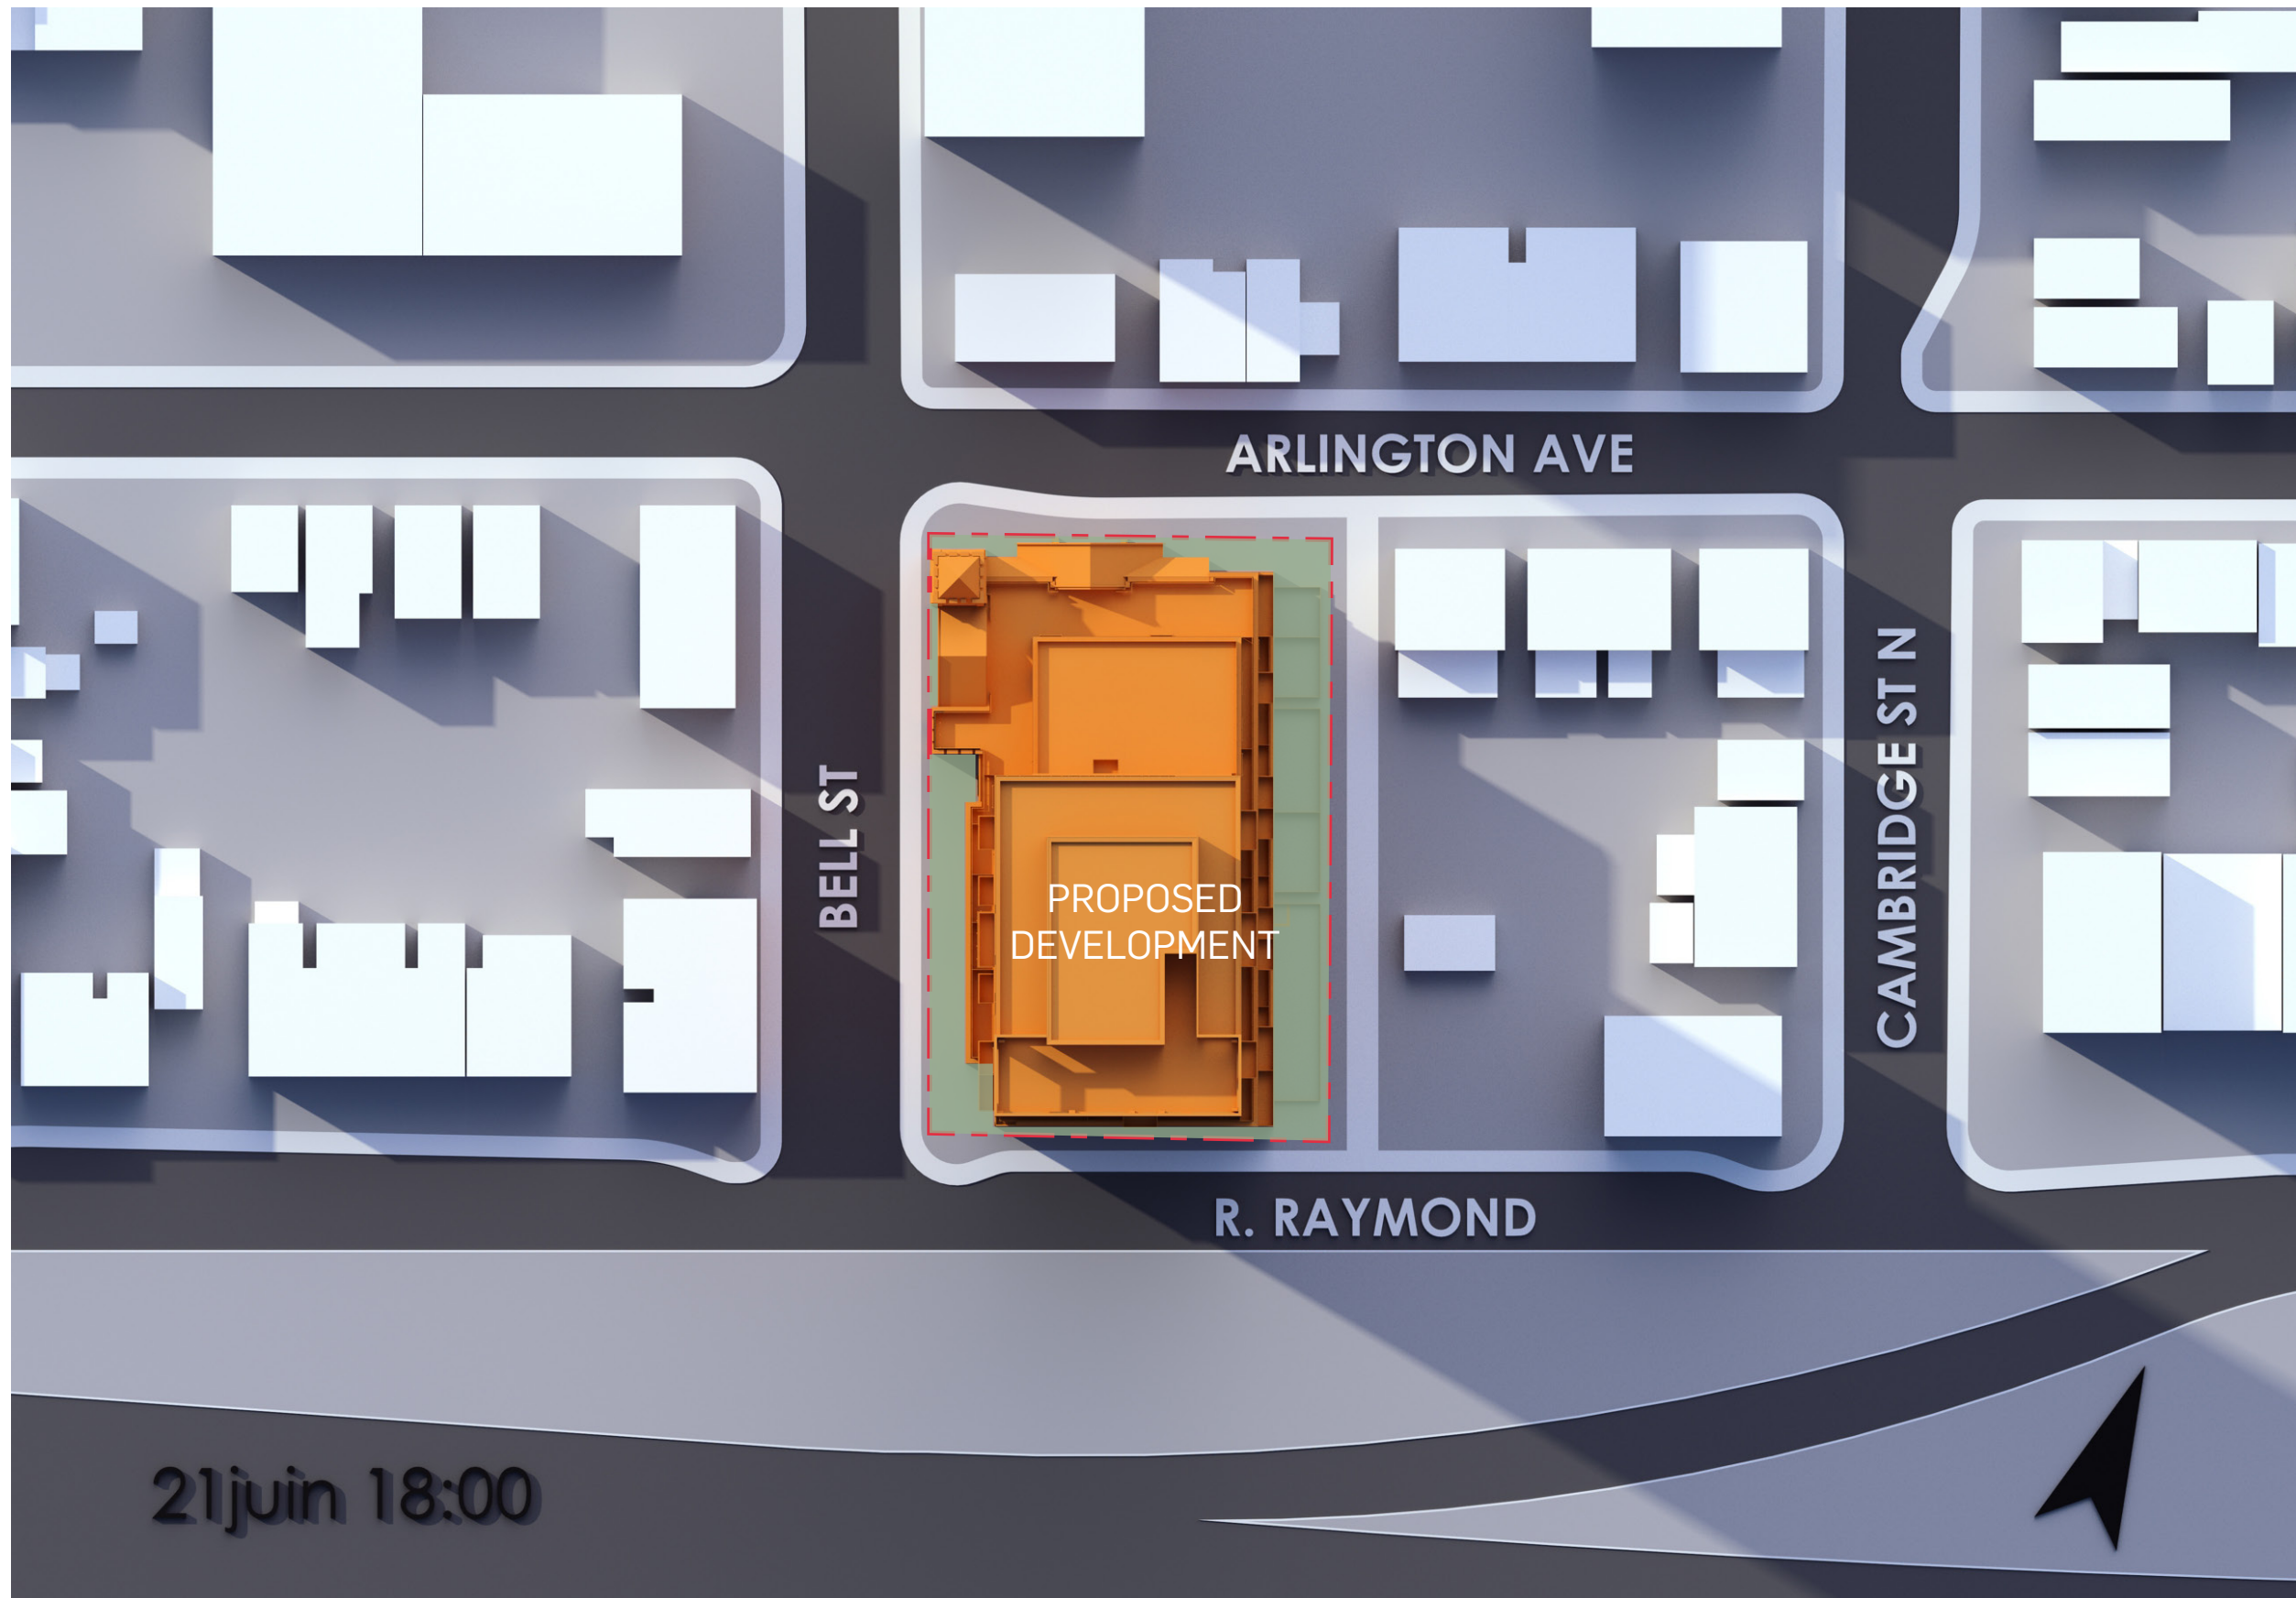

LEGEND


--- PROPERTY LINE

PROPERTY LOT

PROPOSED BUILDING

SCALE
10 20 30 40 50 60

21 juin 18:00

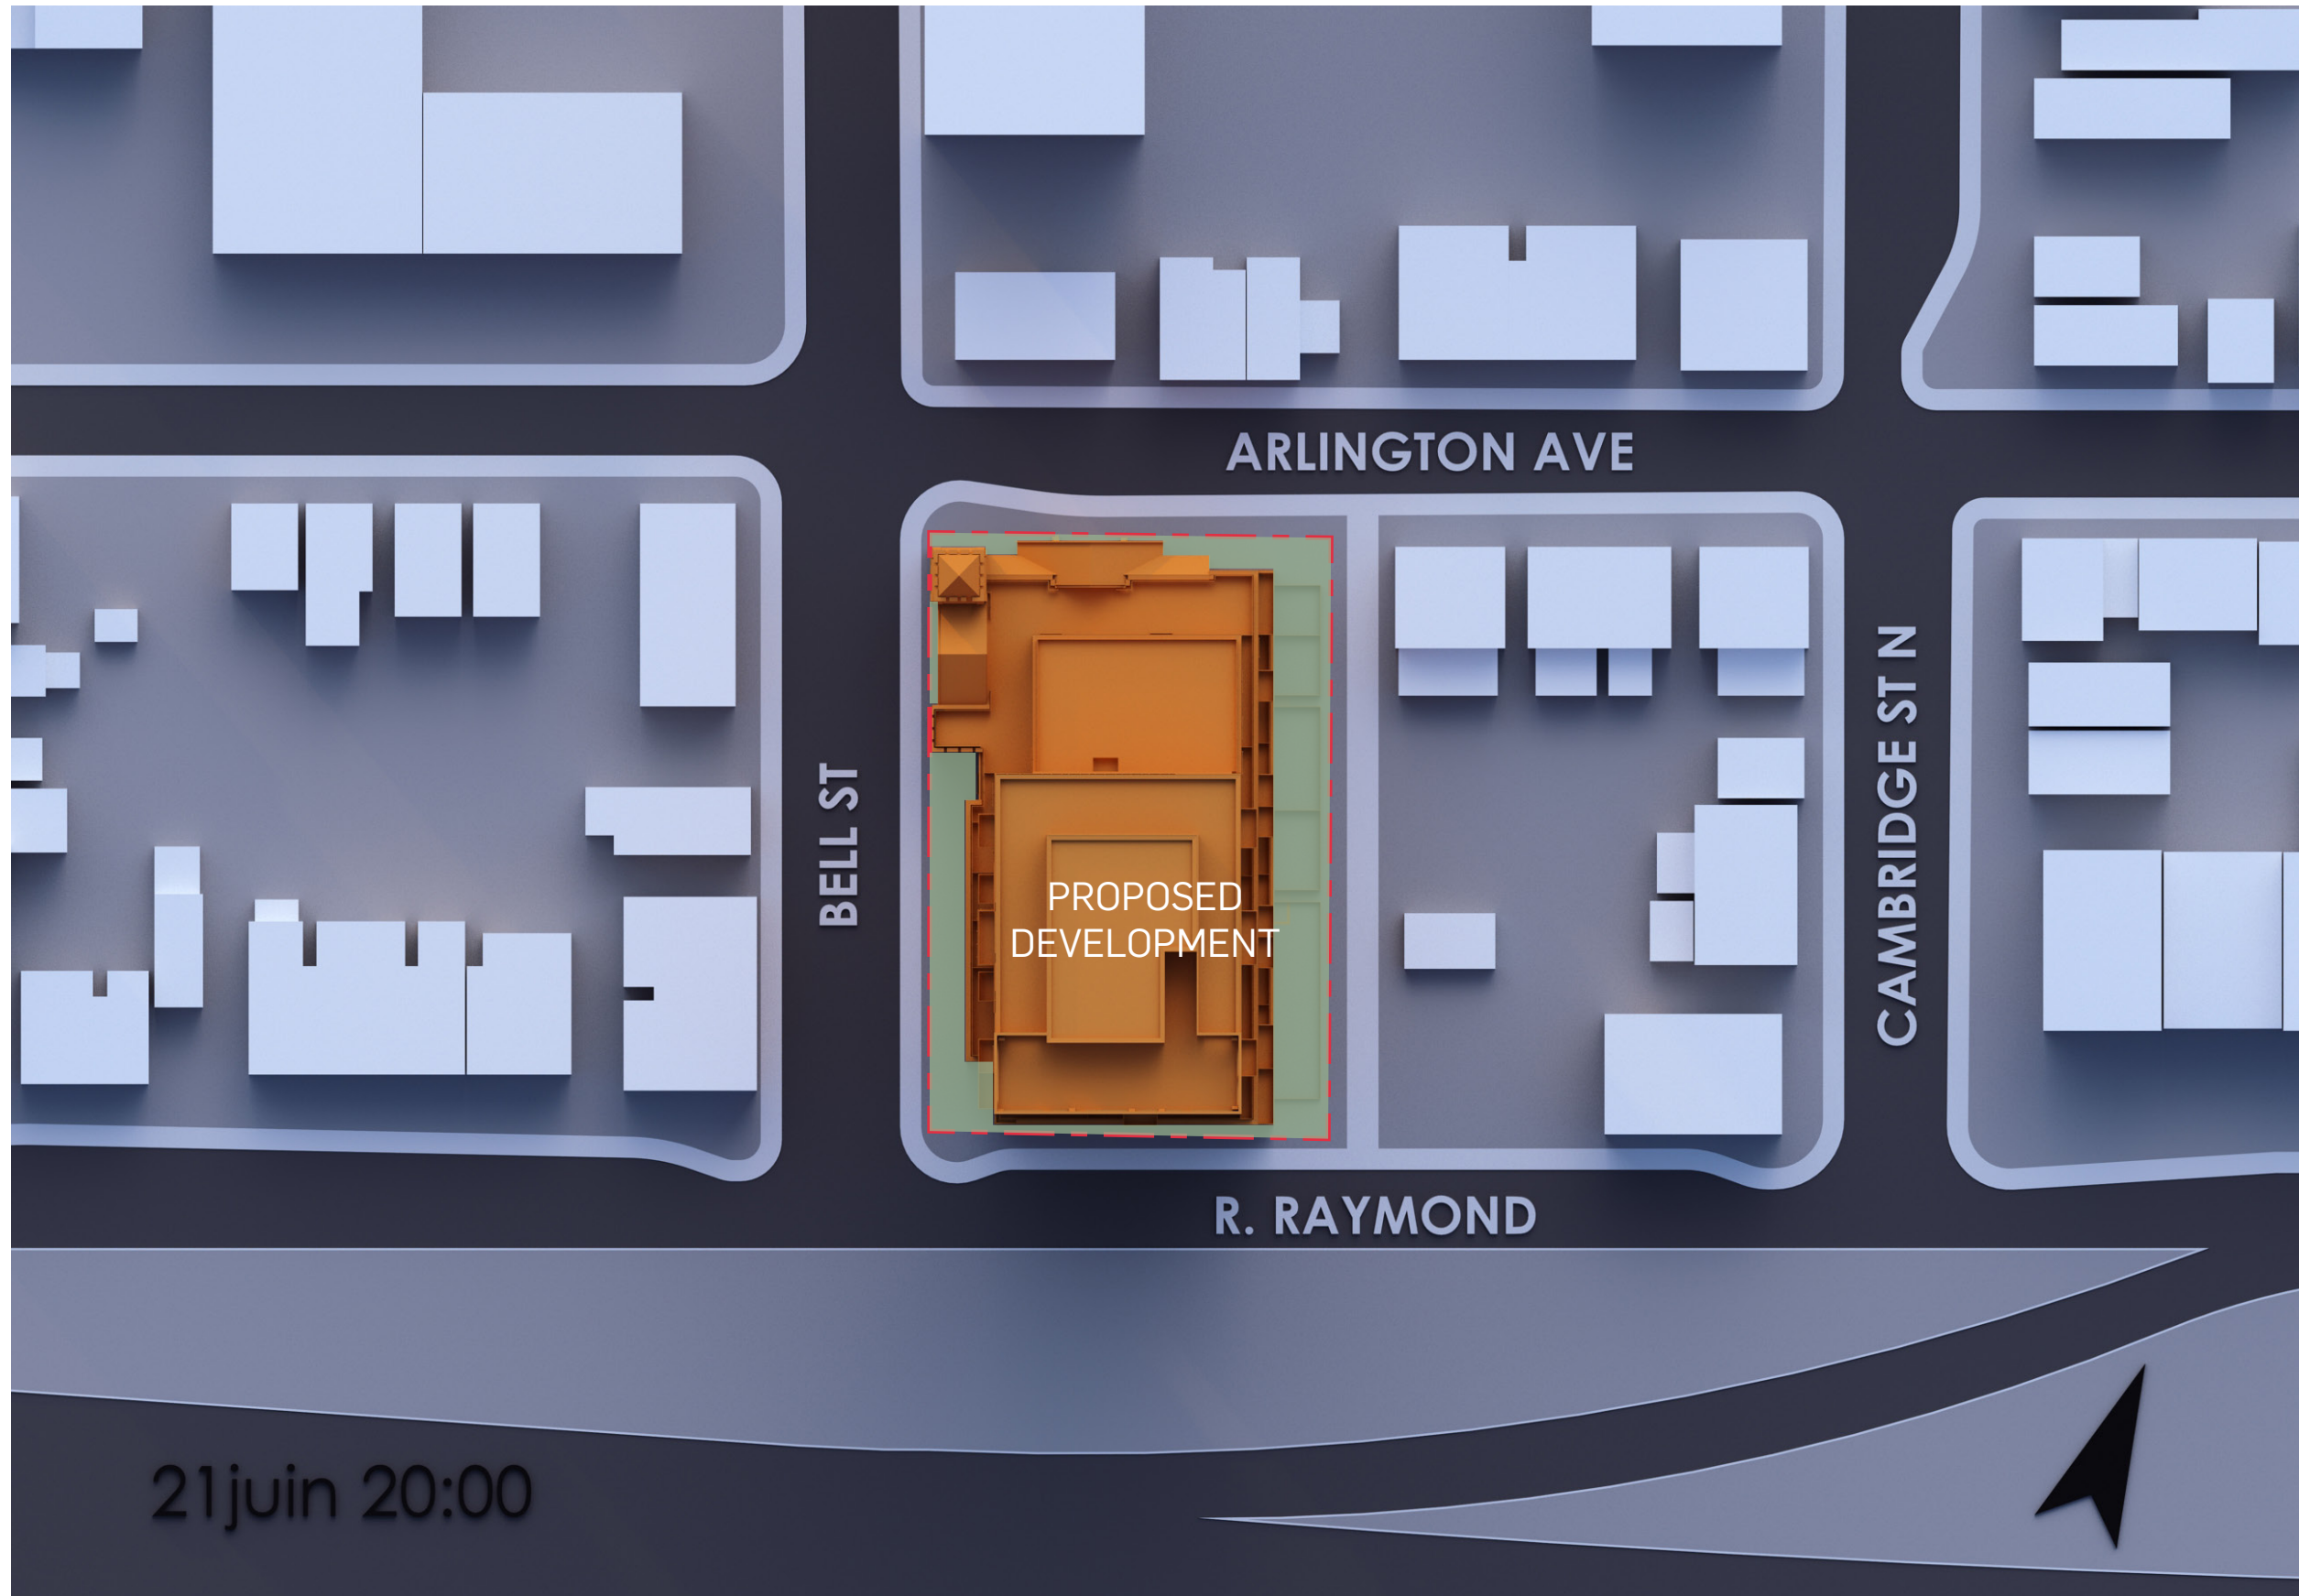

LEGEND

--- PROPERTY LINE

PROPERTY LOT

PROPOSED BUILDING

SCALE
10 20 30 40 50 60

21 juin 20:00

AUTUMN EQUINOX
- **SEPTEMBER** -



LEGEND


--- PROPERTY LINE

PROPERTY LOT

PROPOSED BUILDING

SCALE
10 20 30 40 50 60

21septembre 8:00

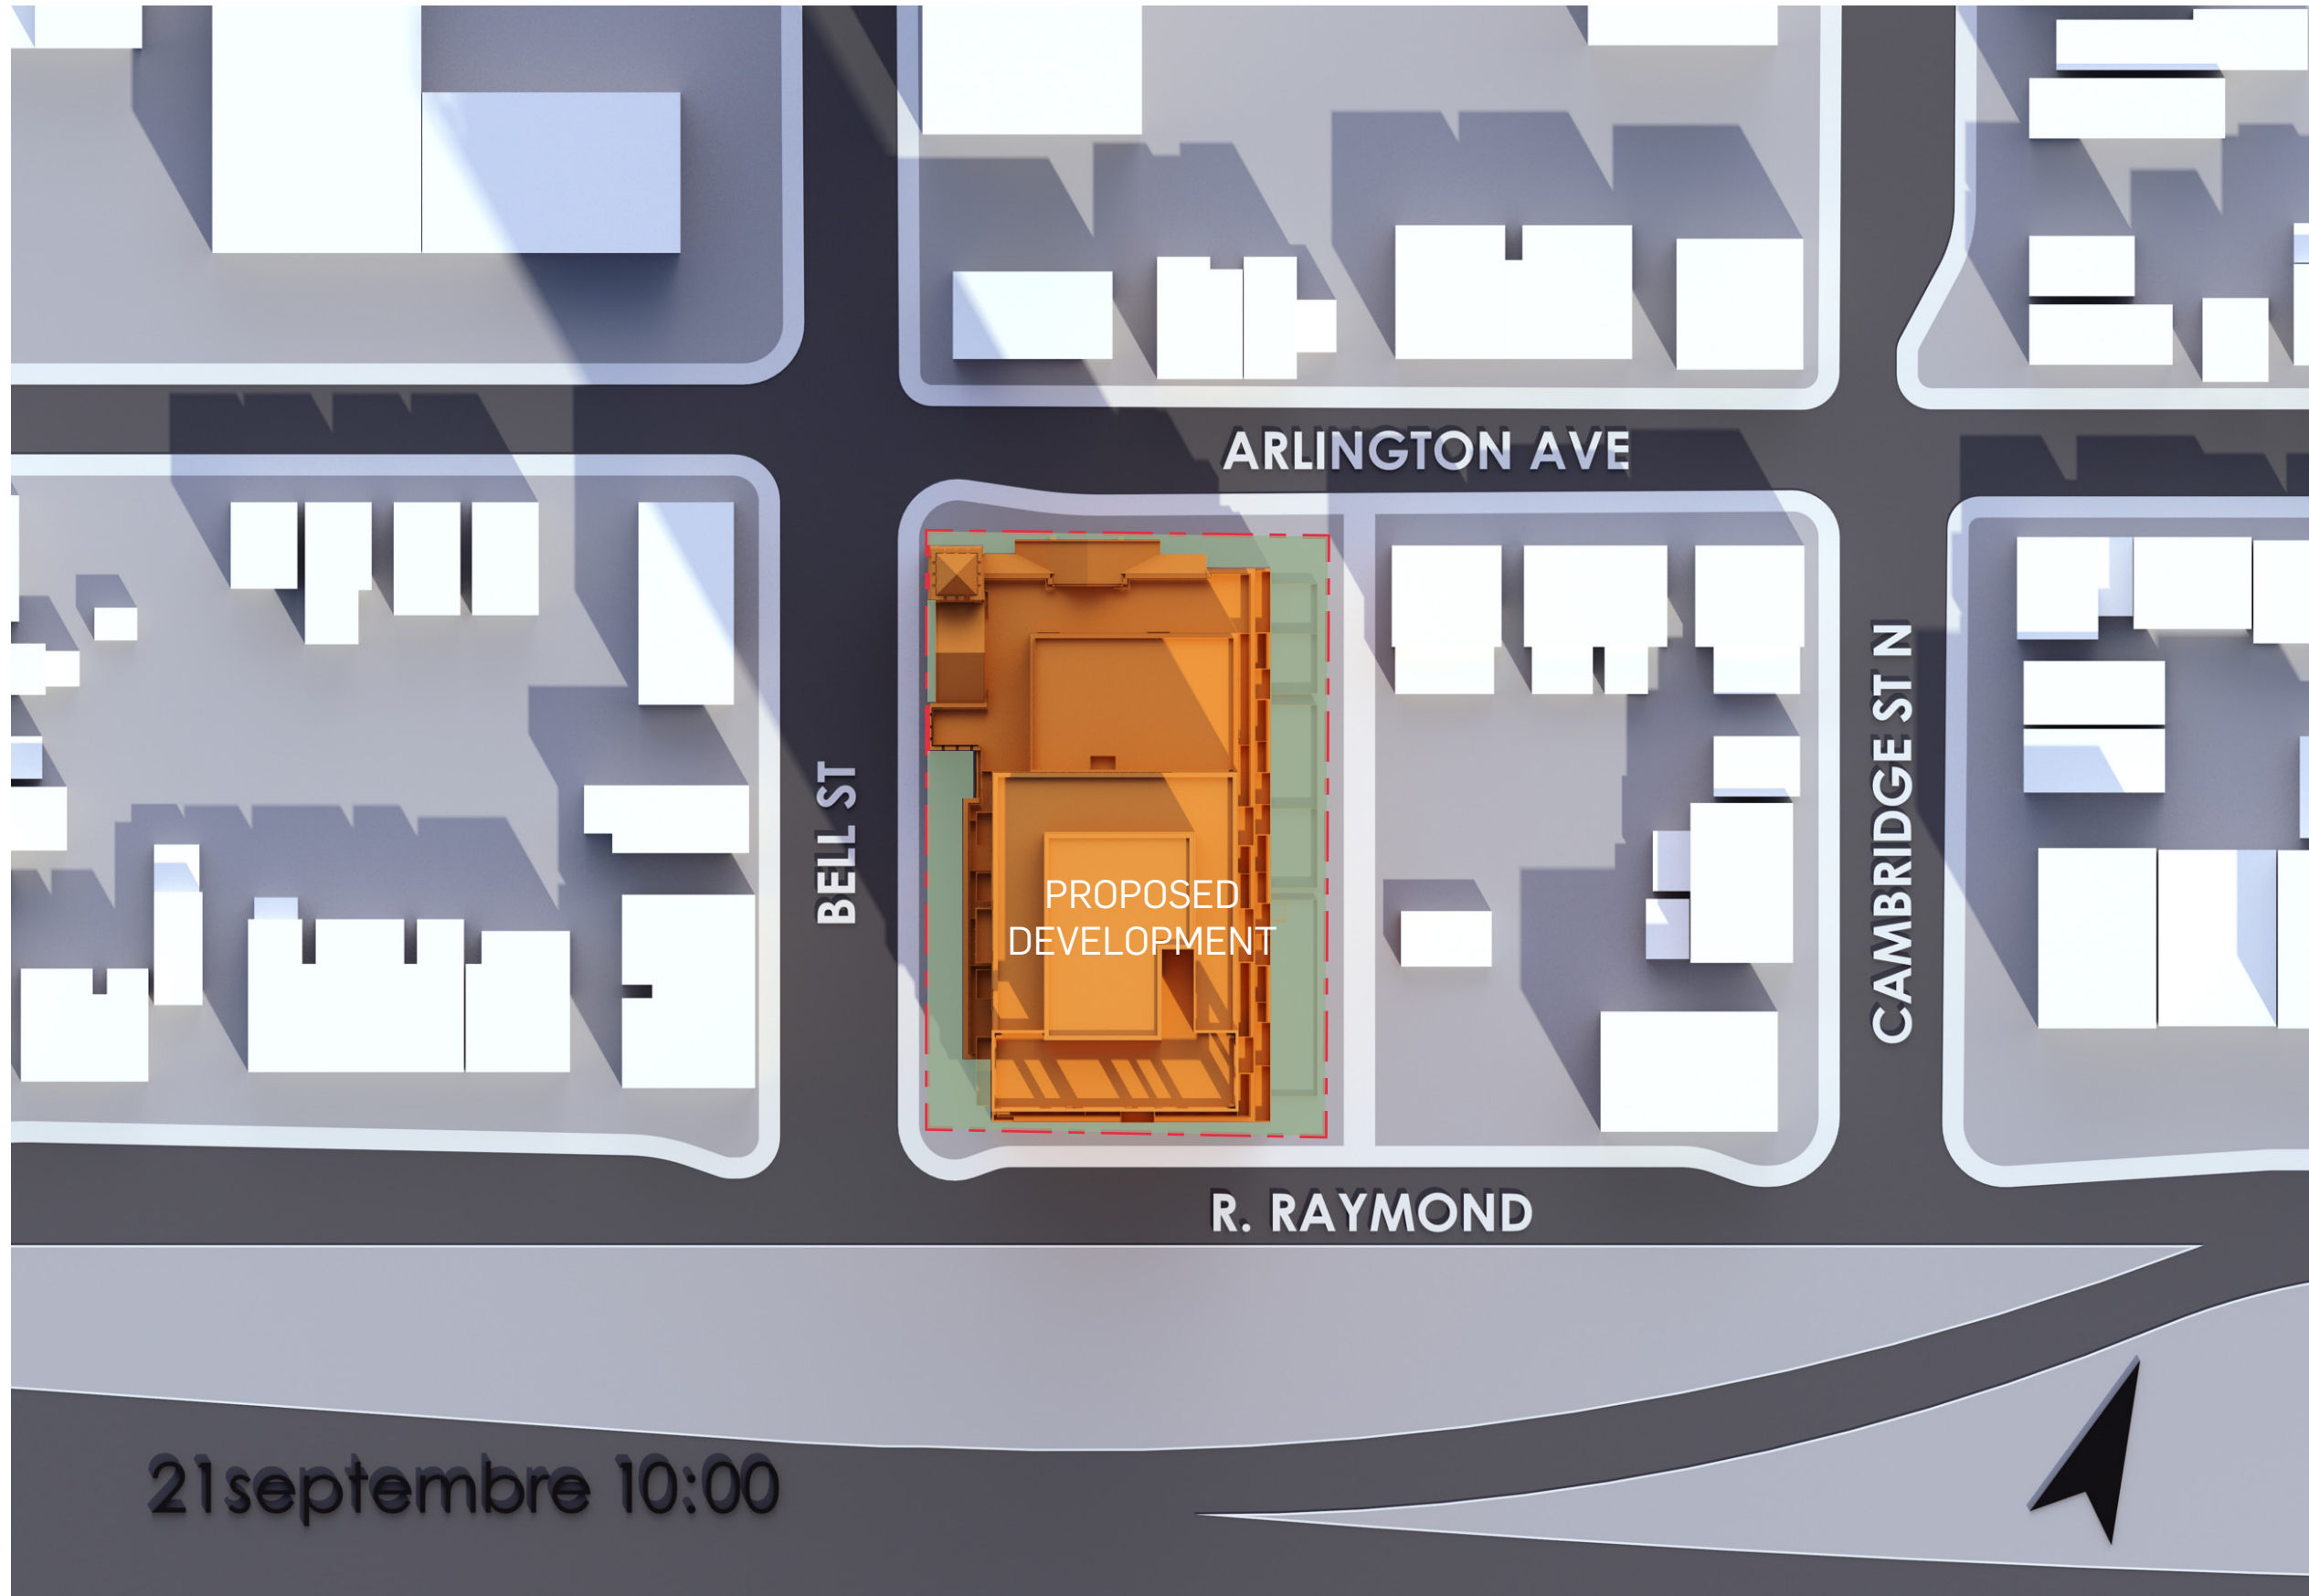

LEGEND


--- PROPERTY LINE

PROPERTY LOT

PROPOSED BUILDING

SCALE
10 20 30 40 50 60

21septembre 10:00

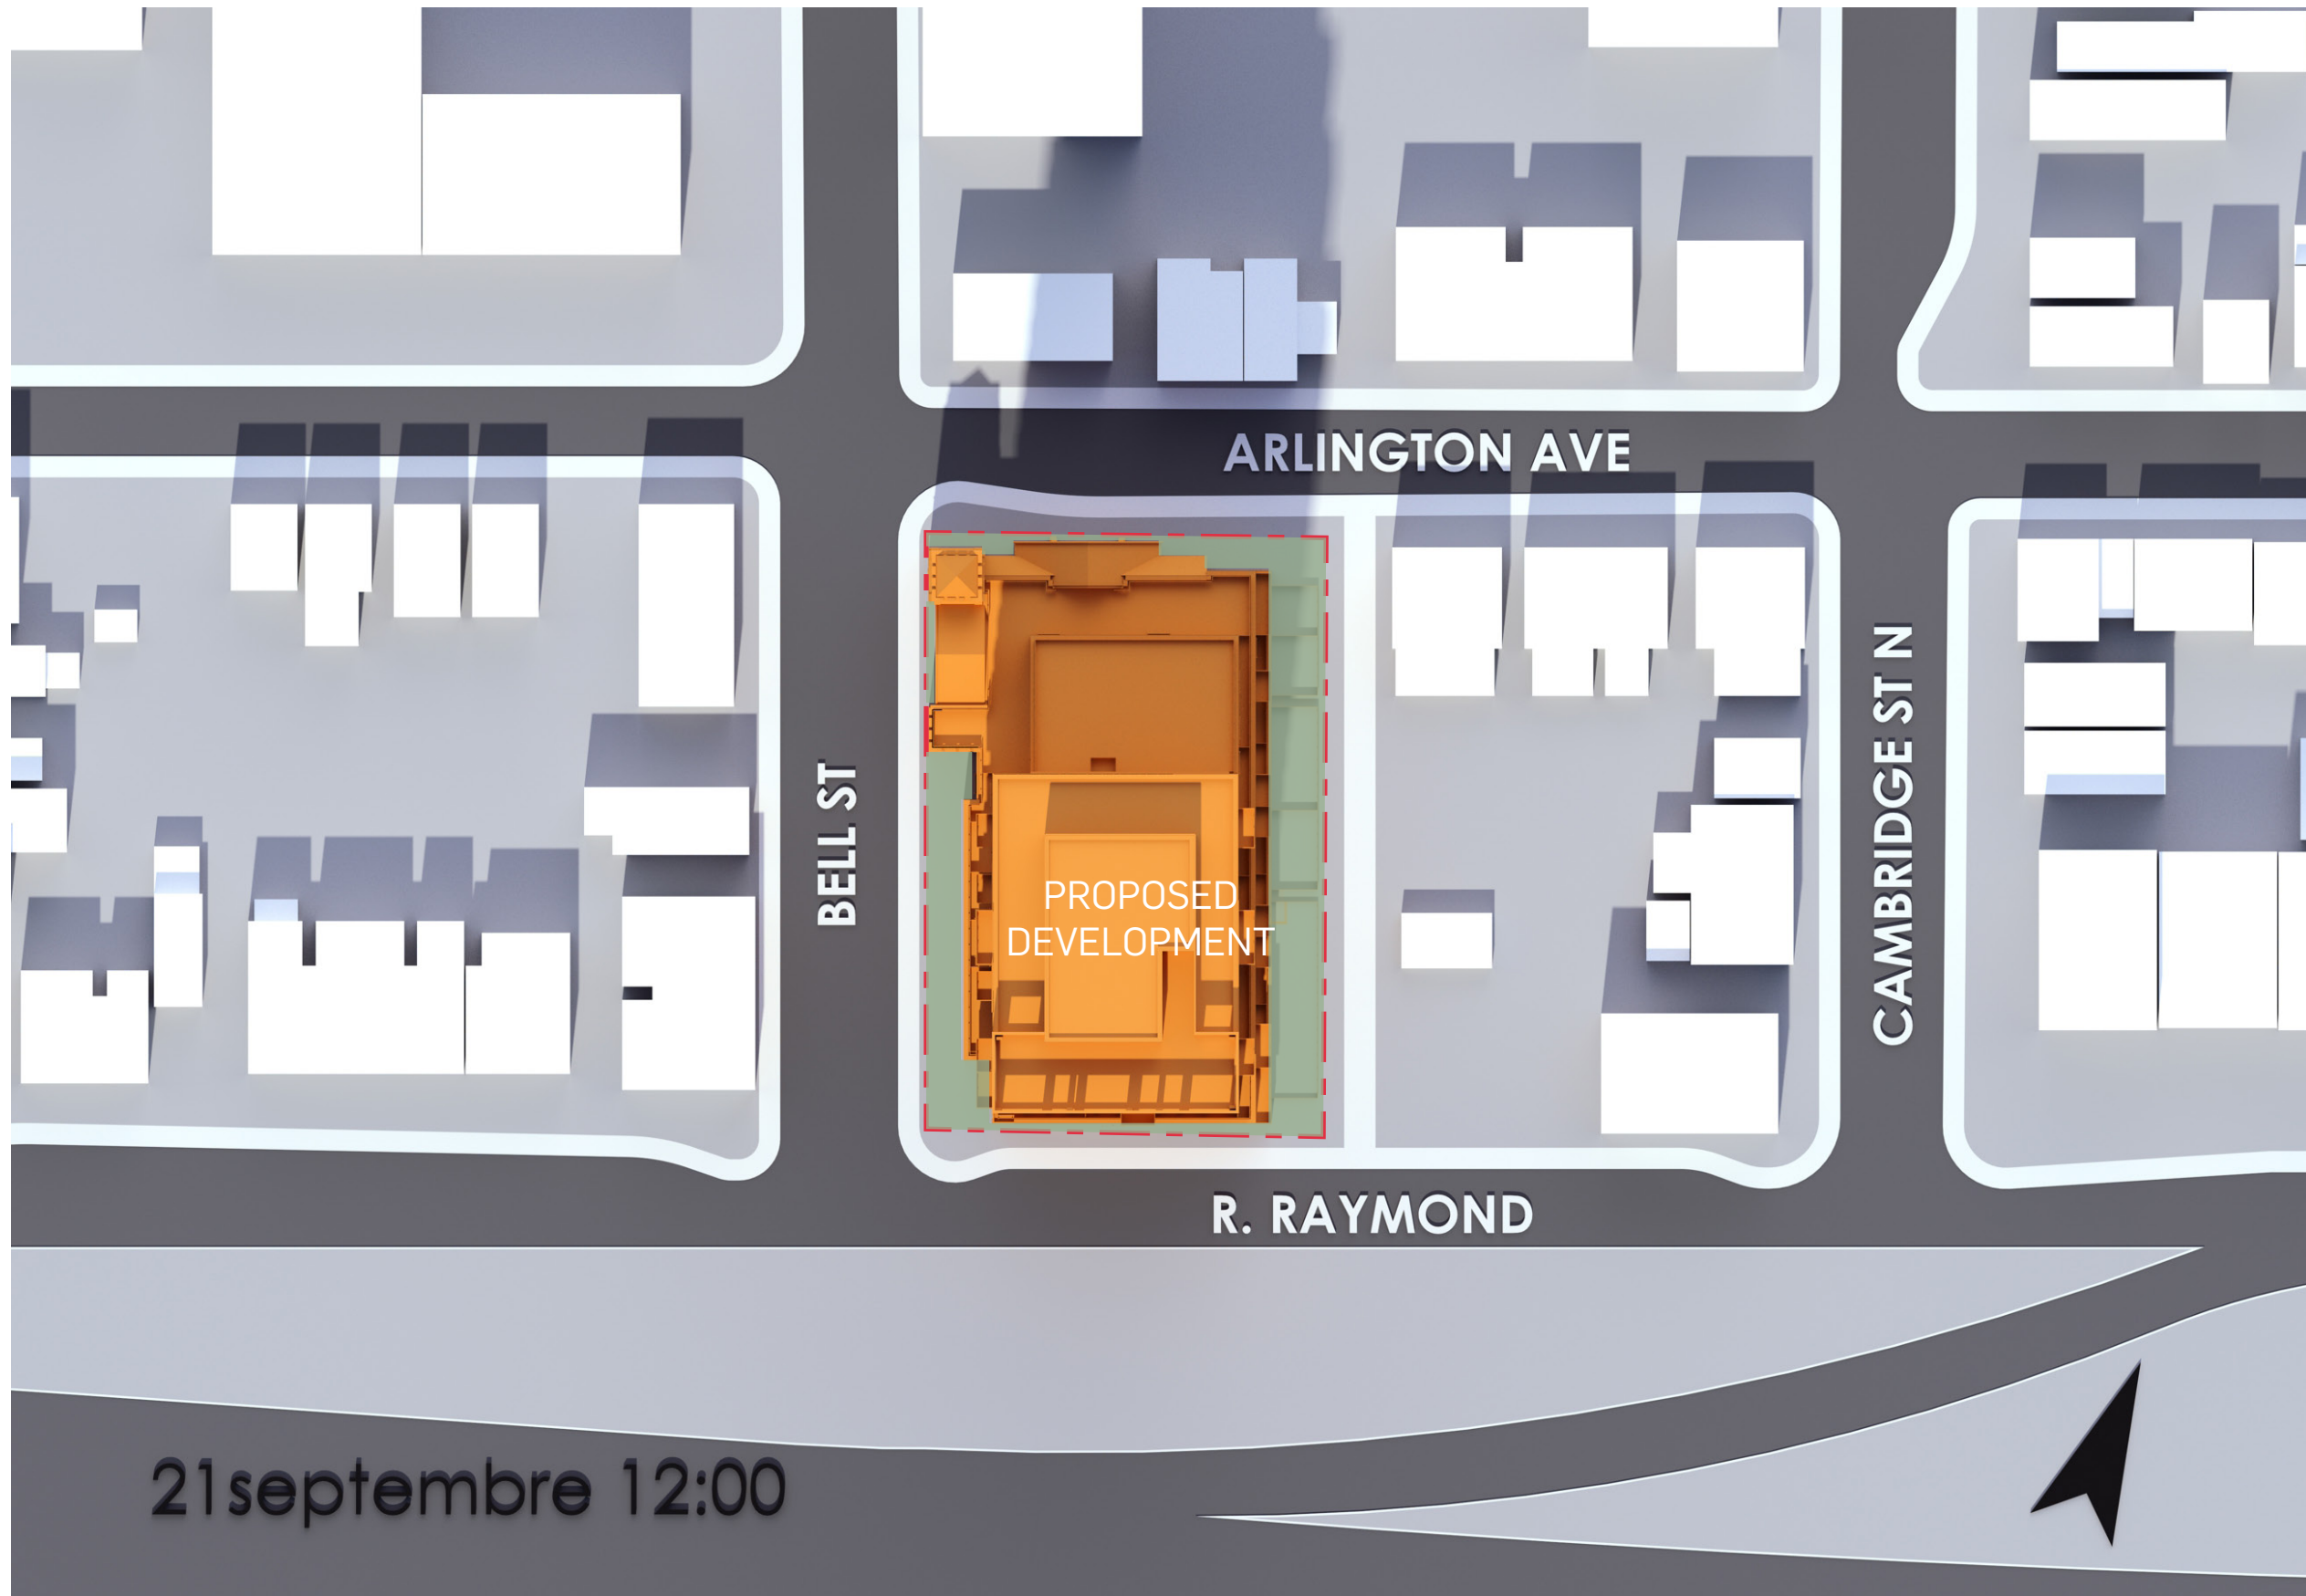

LEGEND


--- PROPERTY LINE

PROPERTY LOT

PROPOSED BUILDING

SCALE
10 20 30 40 50 60

21septembre 12:00

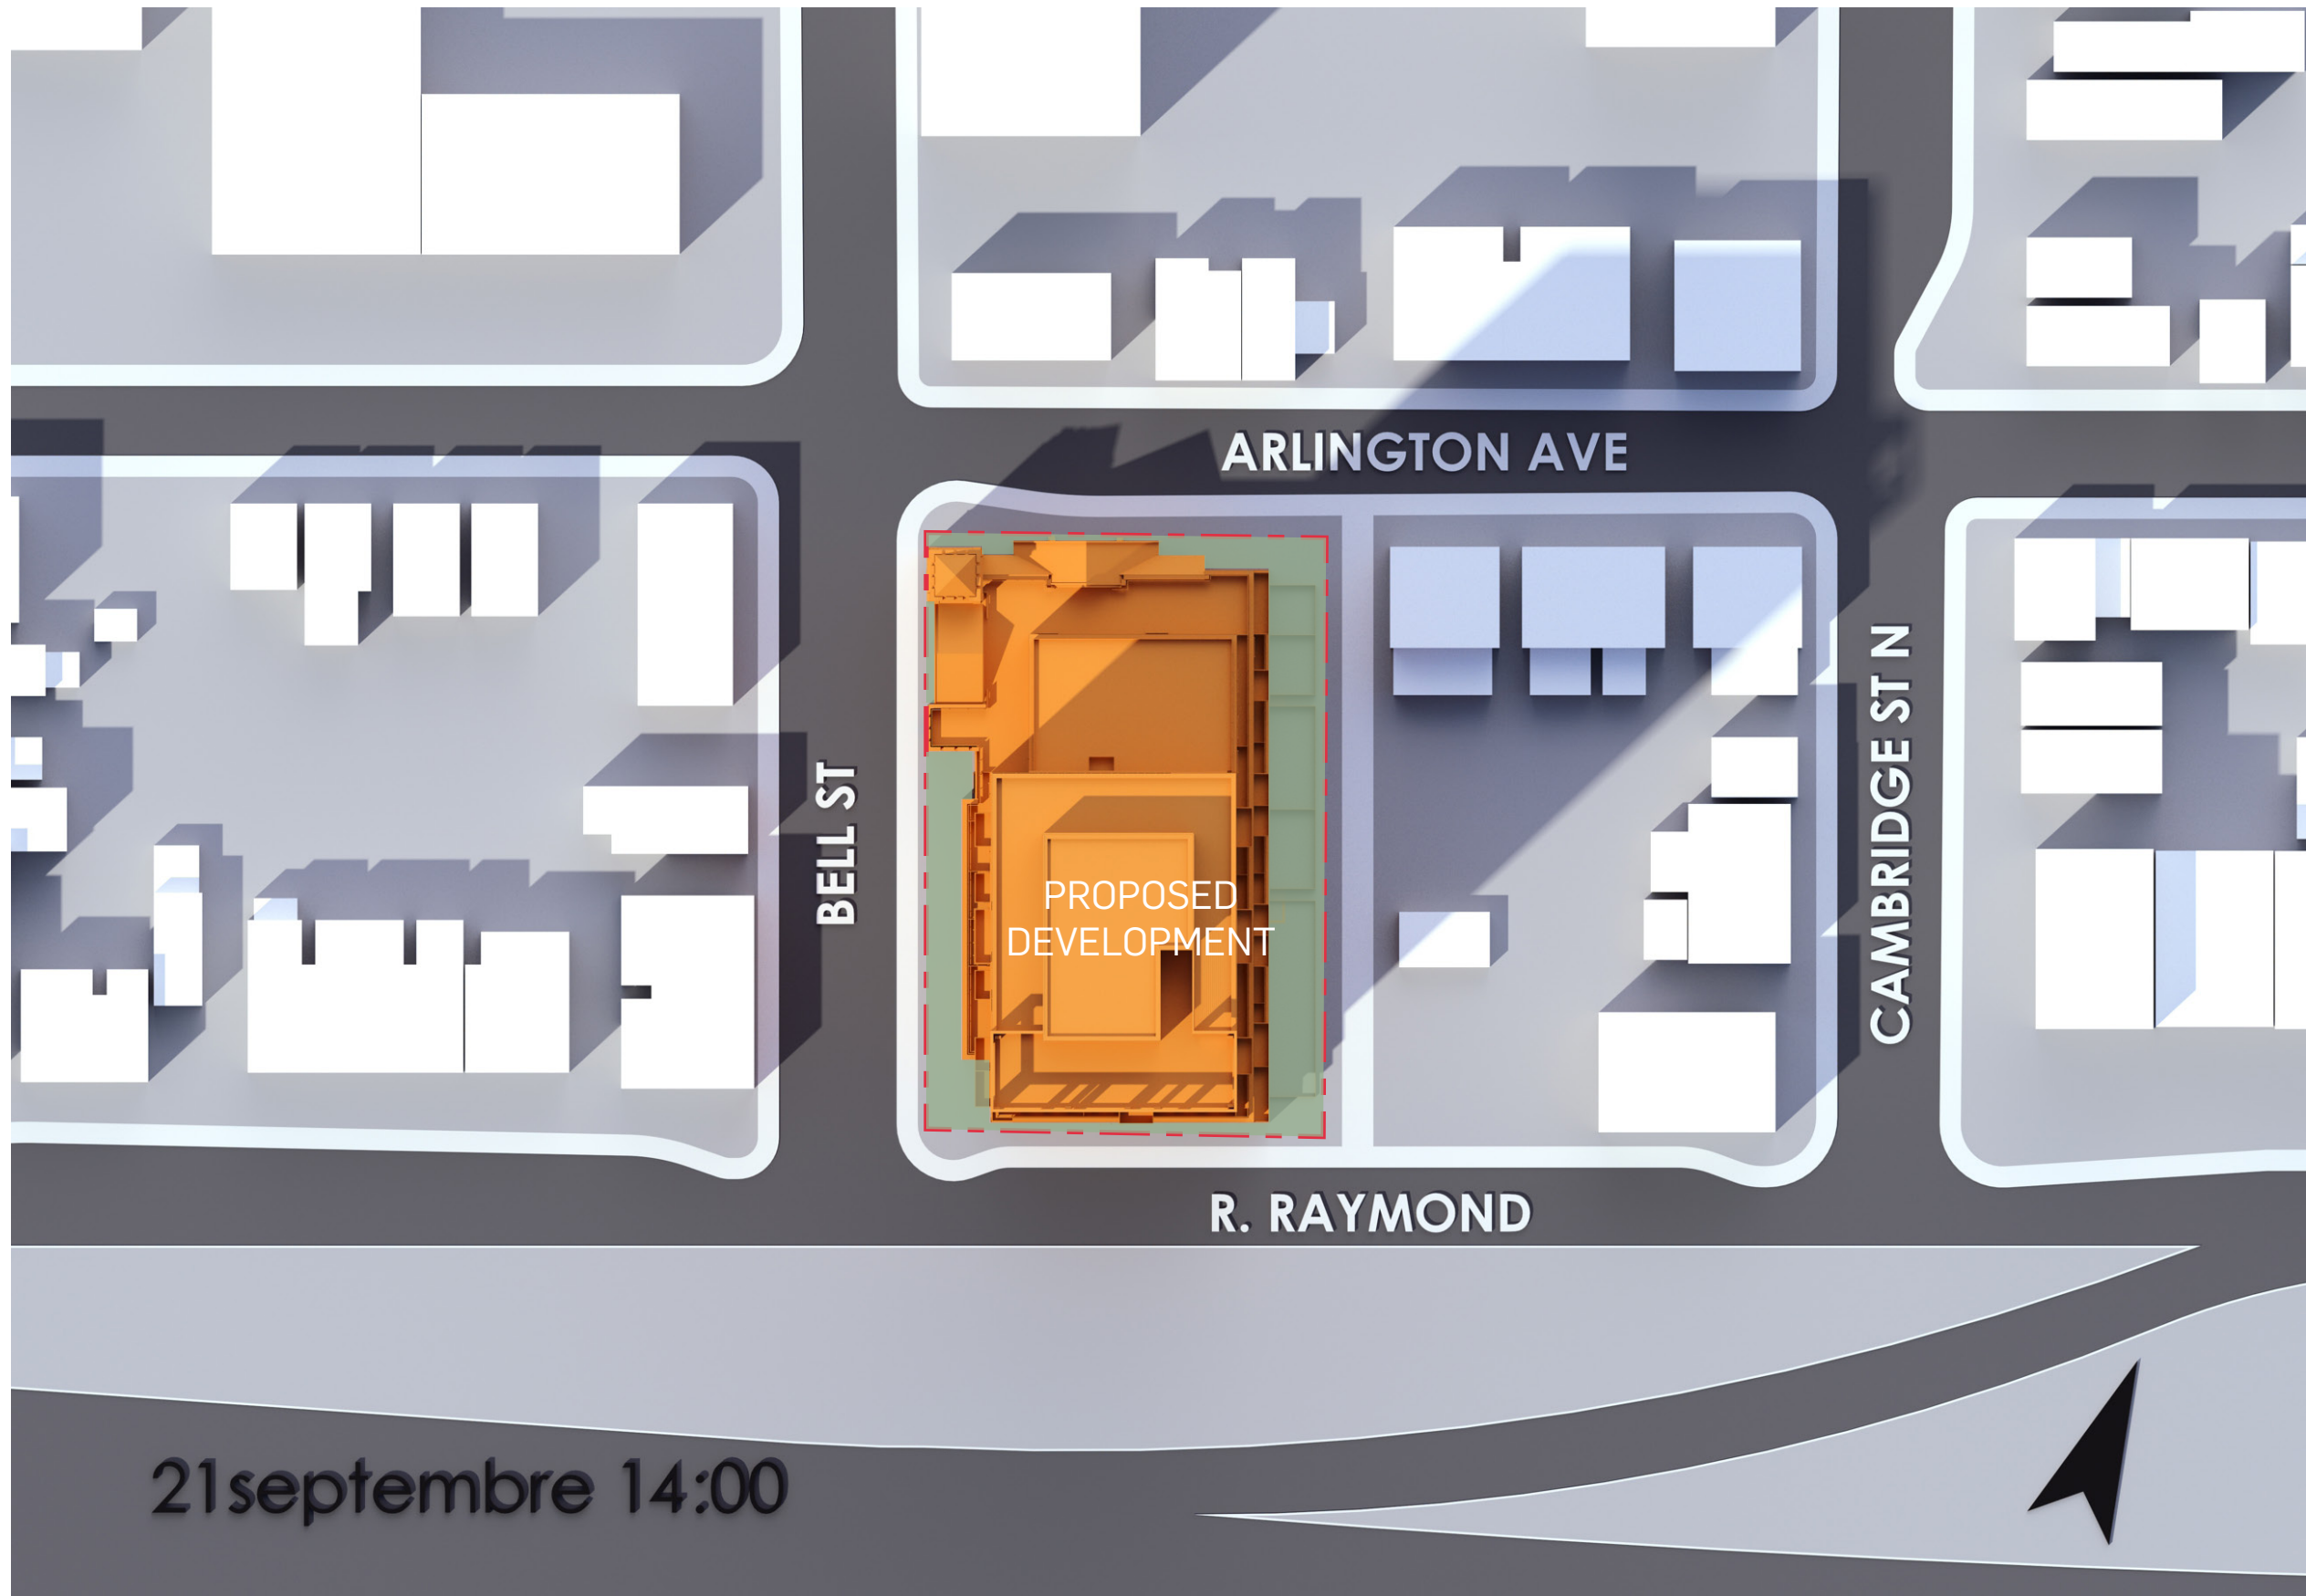

LEGEND

--- PROPERTY LINE


PROPERTY LOT

PROPOSED BUILDING

SCALE
10 20 30 40 50 60

21septembre 14:00



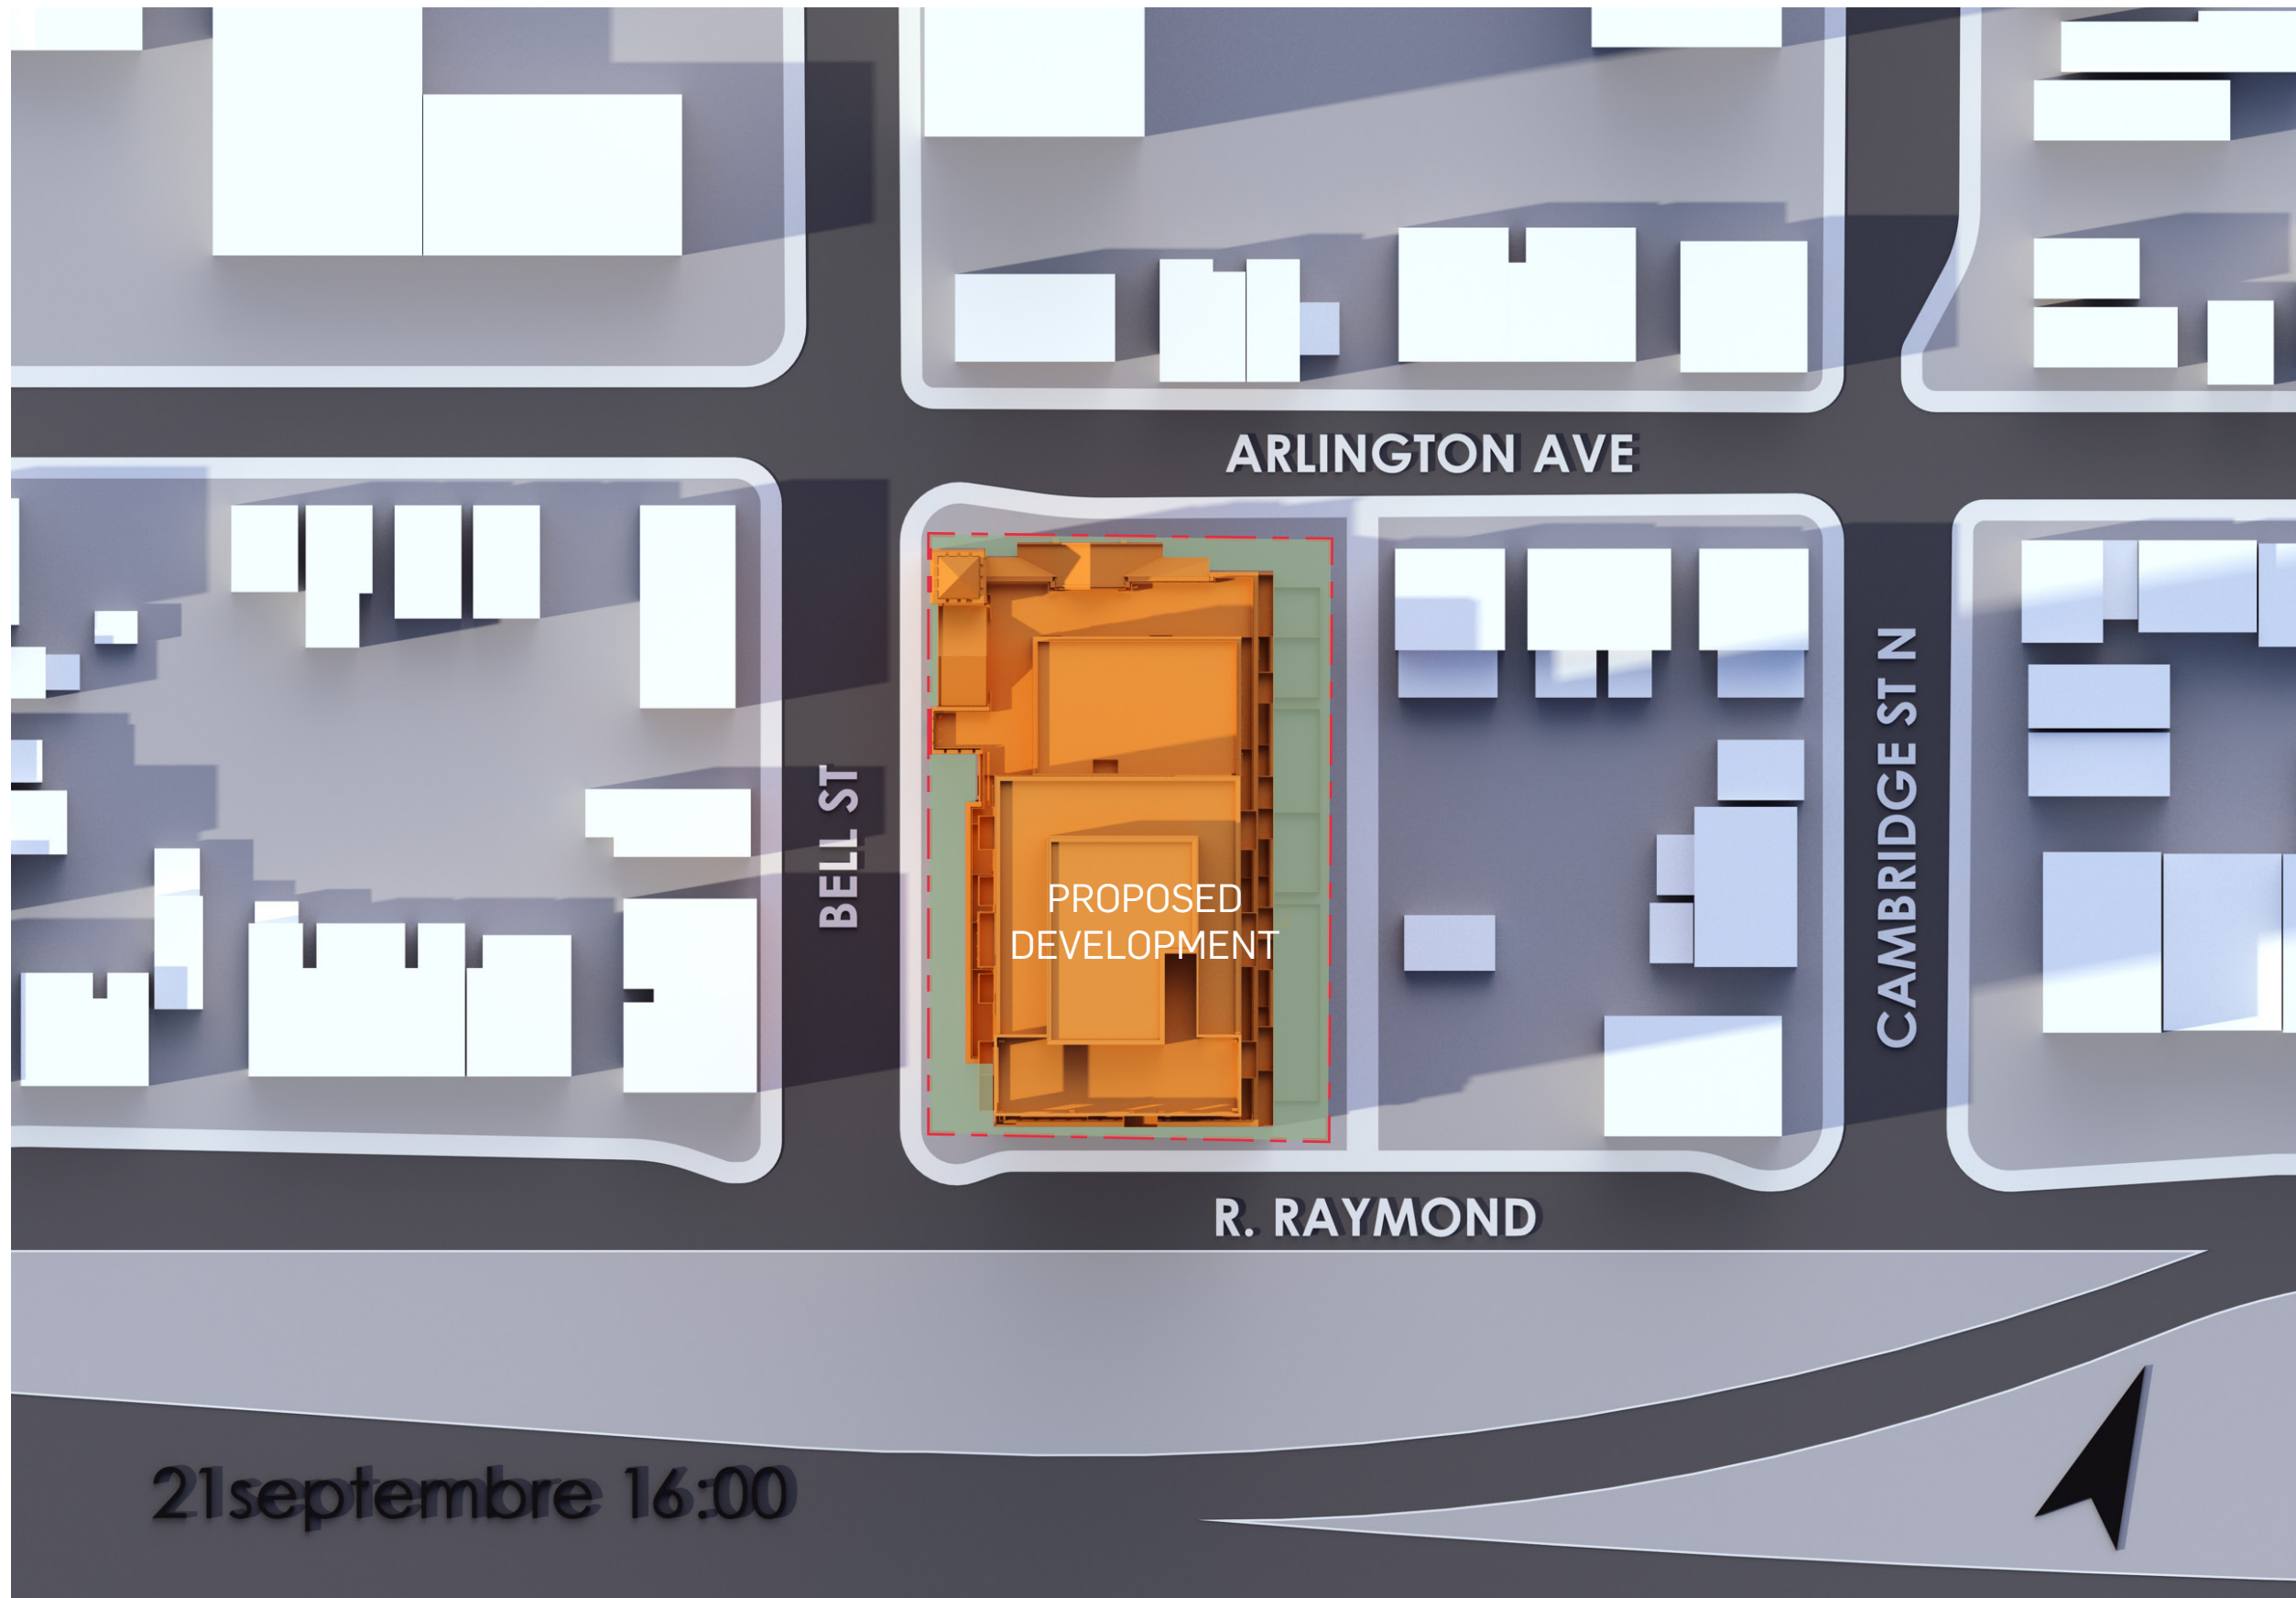

LEGEND

--- PROPERTY LINE

PROPERTY LOT

PROPOSED BUILDING

SCALE
10 20 30 40 50 60

21septembre 16:00





LEGEND

--- PROPERTY LINE

PROPERTY LOT

PROPOSED BUILDING

SCALE
10 20 30 40 50 60

21septembre 18:00

WINTER SOLSTICE
- DECEMBER -



LEGEND


--- PROPERTY LINE

PROPERTY LOT

PROPOSED BUILDING


SCALE
10 20 30 40 50 60

21 decembre 9:00

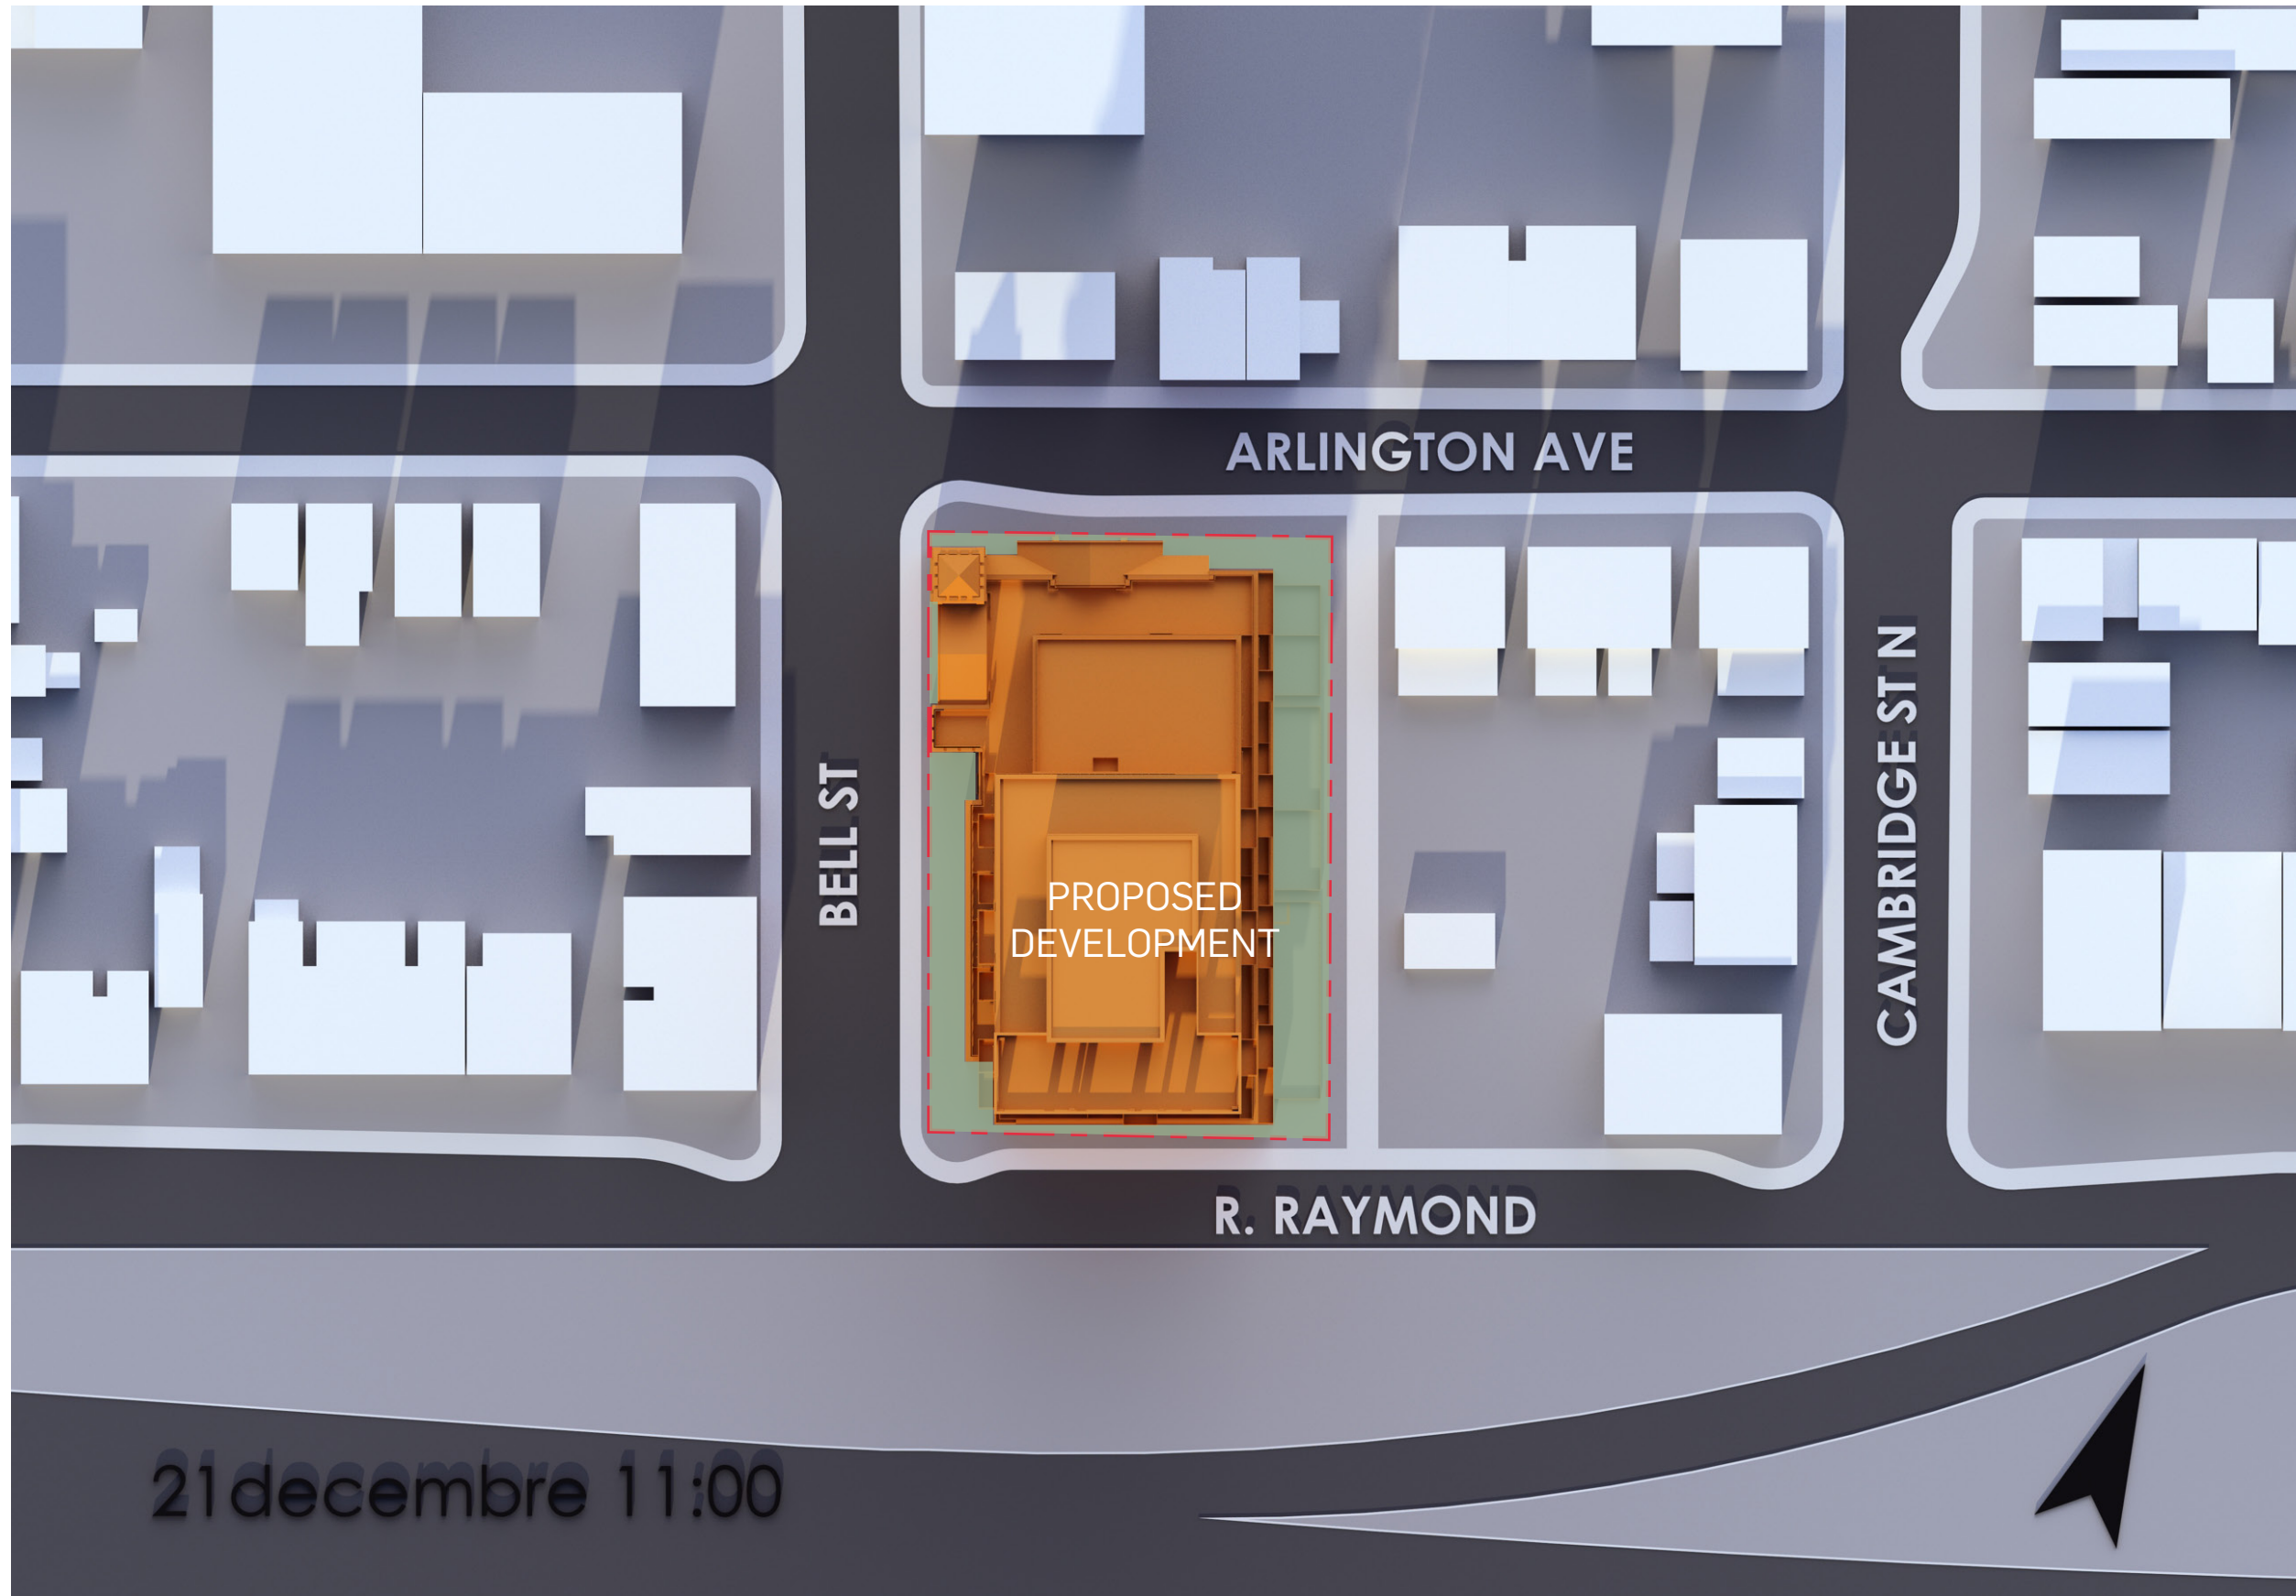

LEGEND

- PROPERTY LINE
- PROPERTY LOT
- PROPOSED BUILDING

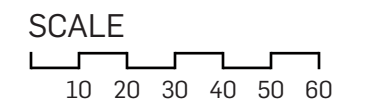

21decembre 11:00



LEGEND

--- PROPERTY LINE

PROPERTY LOT

PROPOSED BUILDING

SCALE
10 20 30 40 50 60

BELL ST

ARLINGTON AVE

CAMBRIDGE ST N

R. RAYMOND

PROPOSED DEVELOPMENT

21decembre 13:00





21decembre 15:00