

E:\BRM\BRM-23002042-H060 Execution\65 Drawings\23002042-H0-CS300-RE.dwg

15 May 2025

XREF-CFA-TBLK.dwg - CS301






A

B

C

D

E

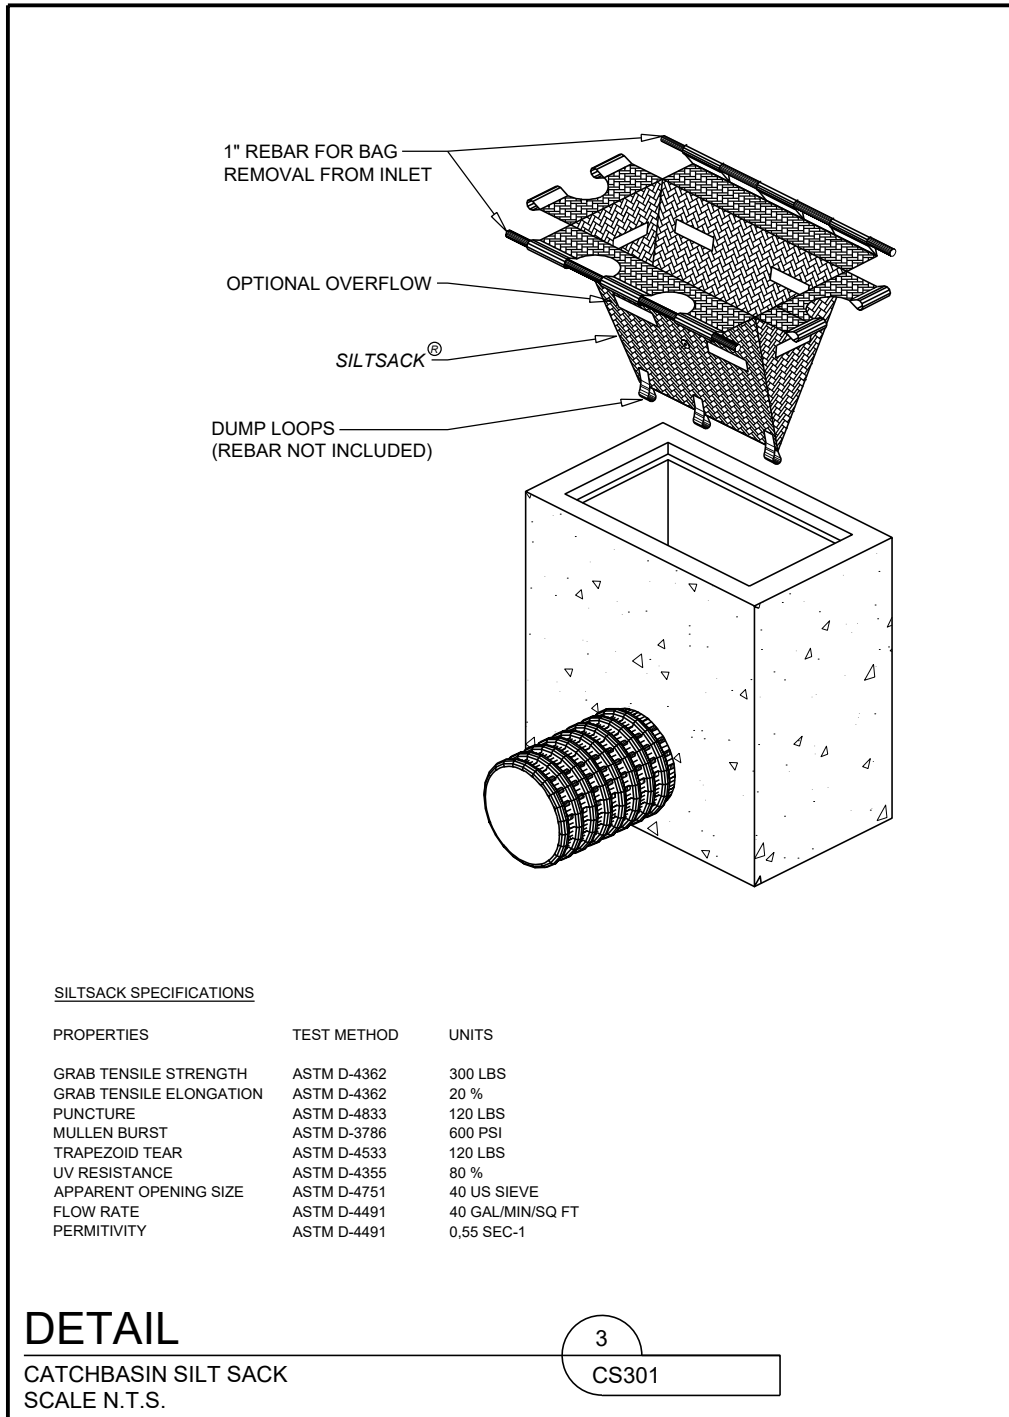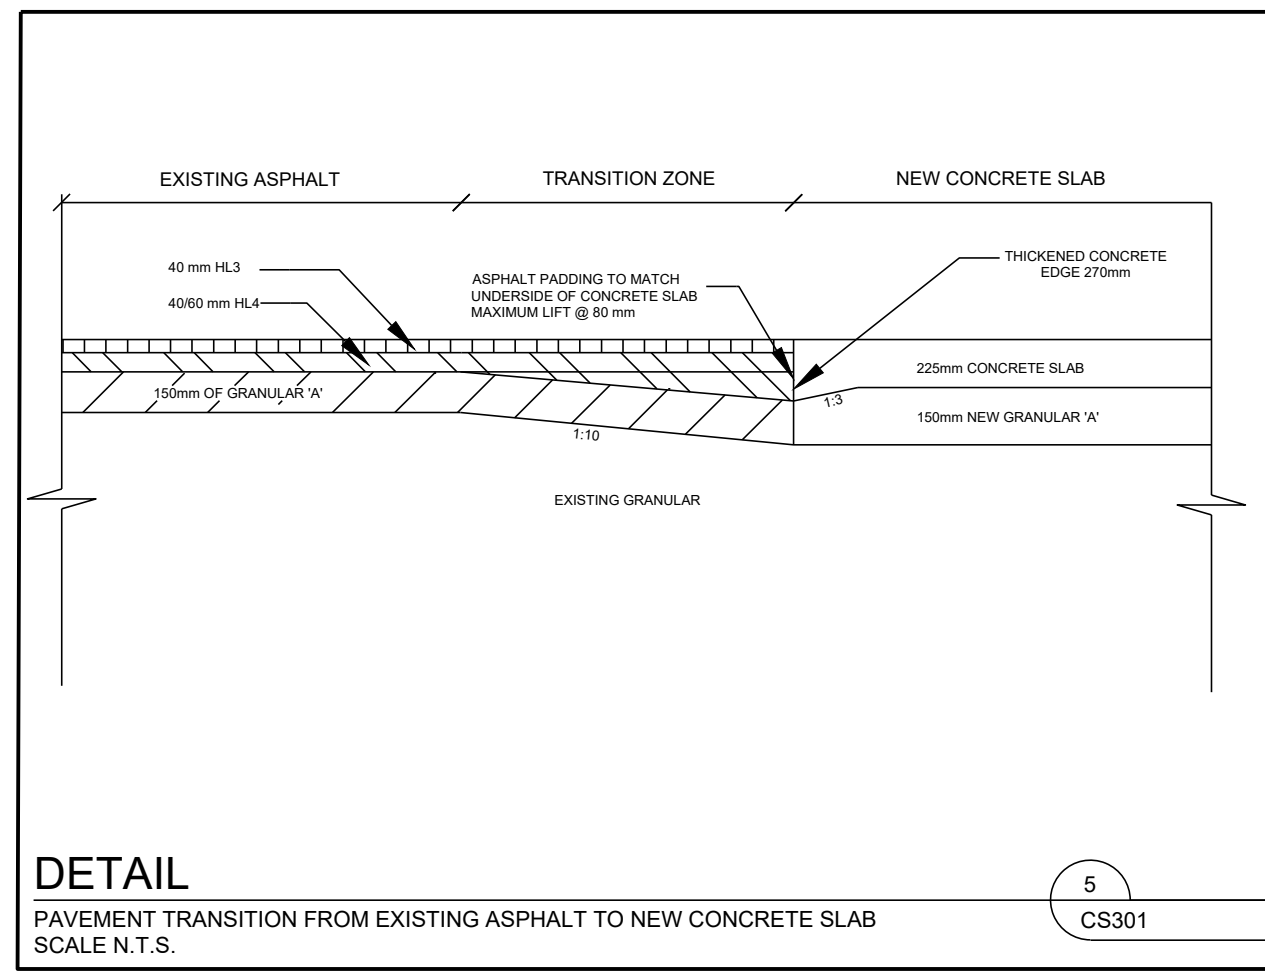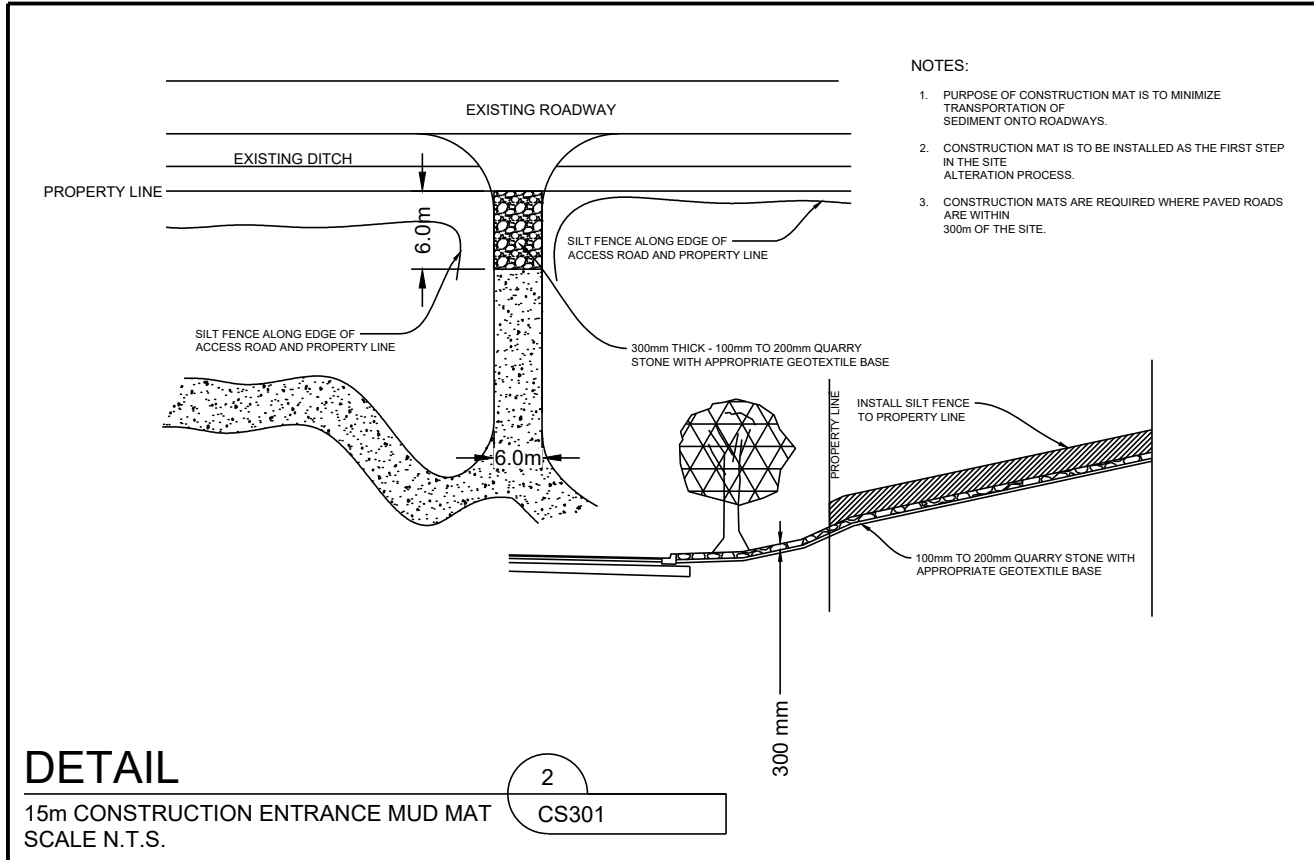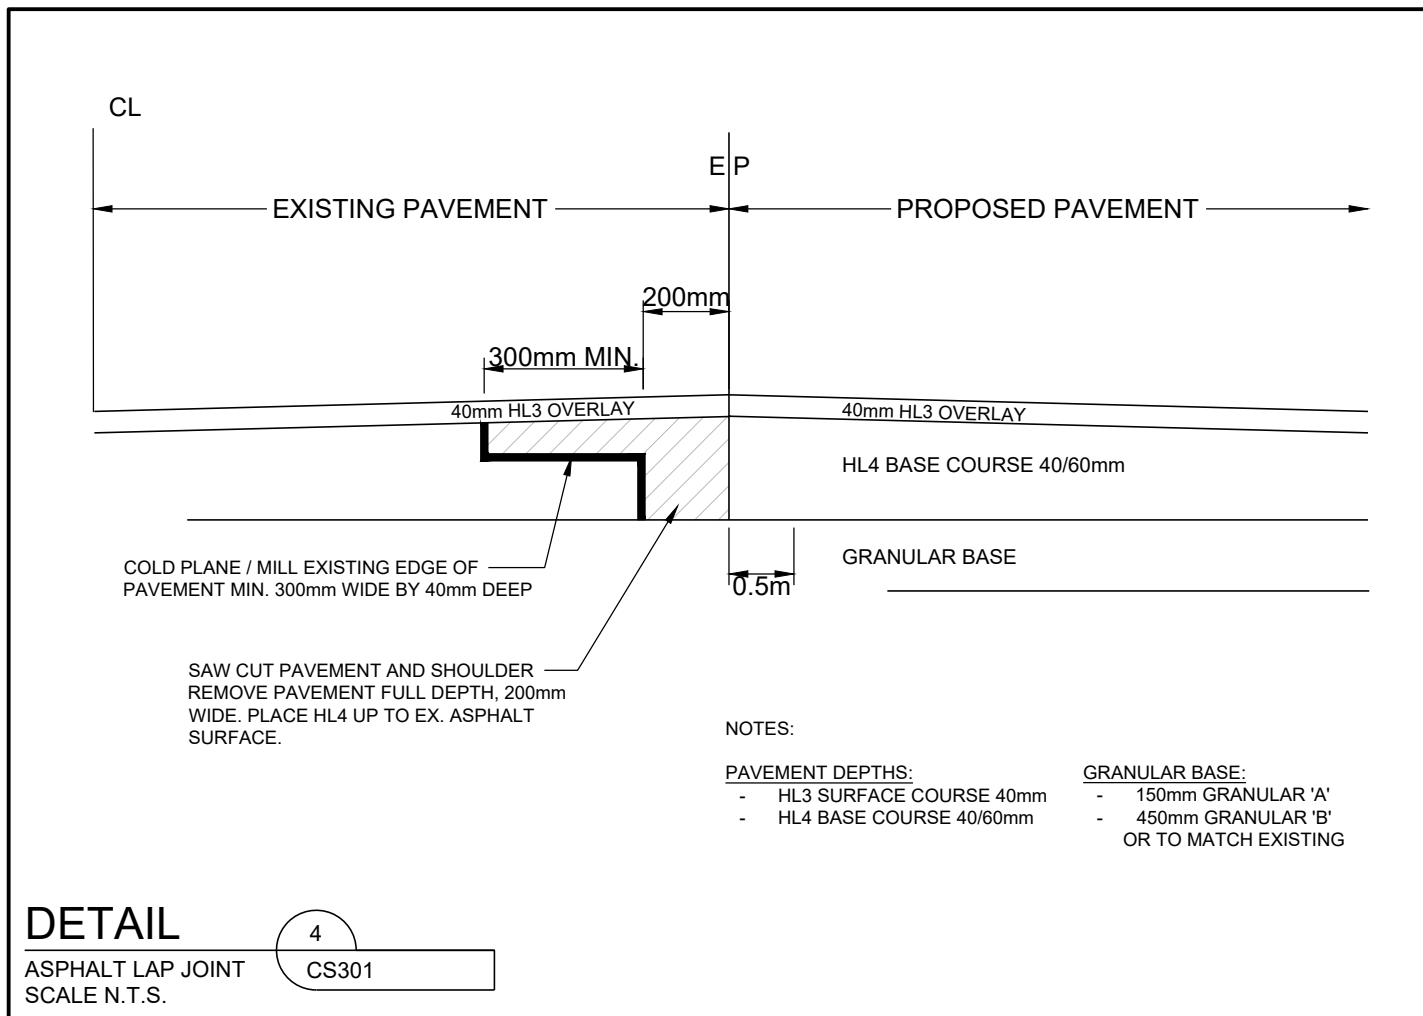
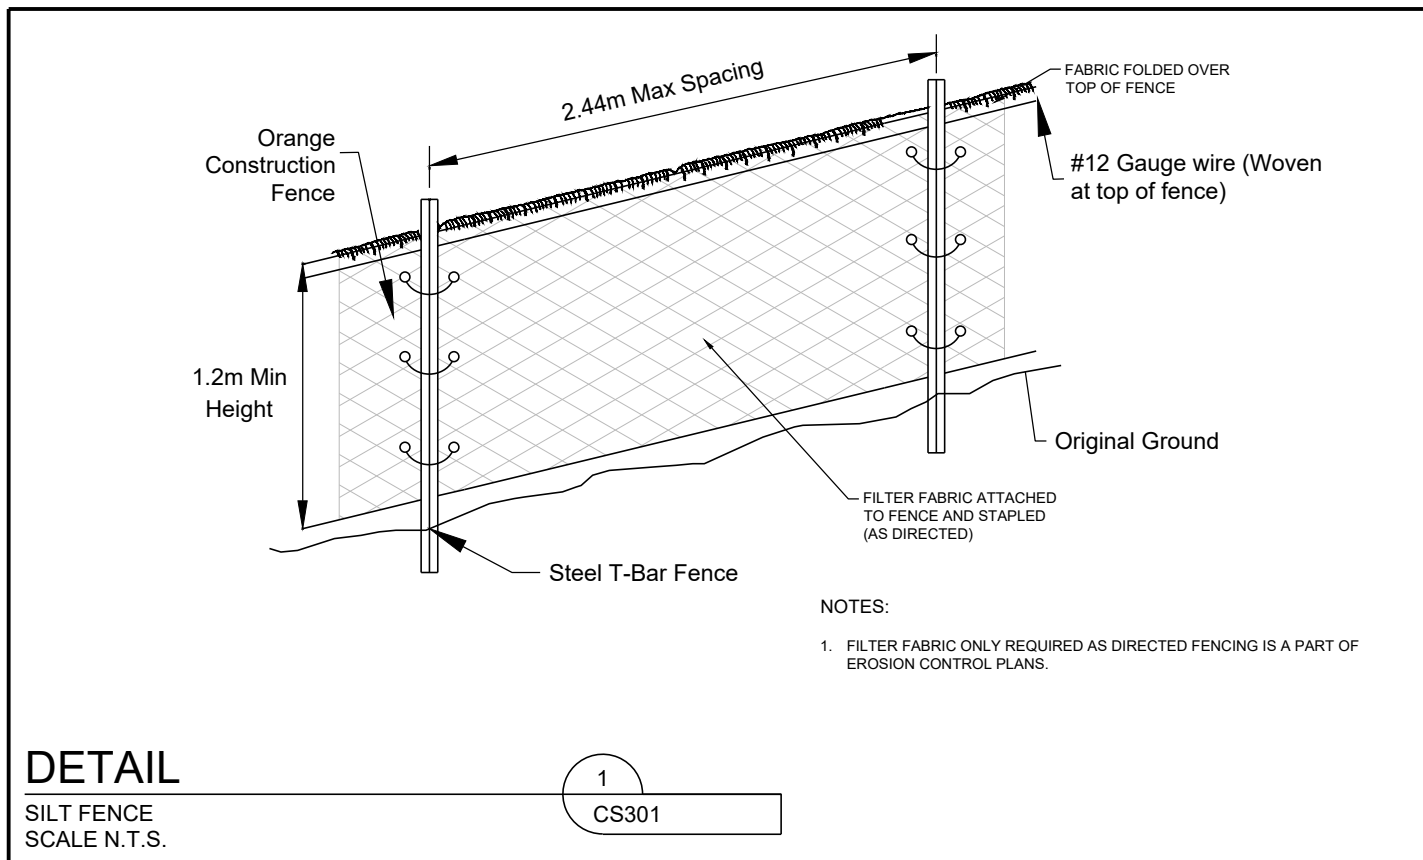


* SERVICE BOXES SHALL NOT BE INSTALLED IN SIDEWALKS OR DRIVEWAYS. 12" FROM THE STREET SIDE OF THE SIDEWALK OR 12" FROM THE LOT LINE IN ALLEYS OR WHERE NO SIDEWALK EXISTS

Service Piping City:

A) Type "K" copper meeting ASTM specification D-2666.
B) PVC, C-900 DR14 may be used for 2" or larger.**

A and B shall not be less than 1" internal diameter and shall withstand 160 psi internal pressure

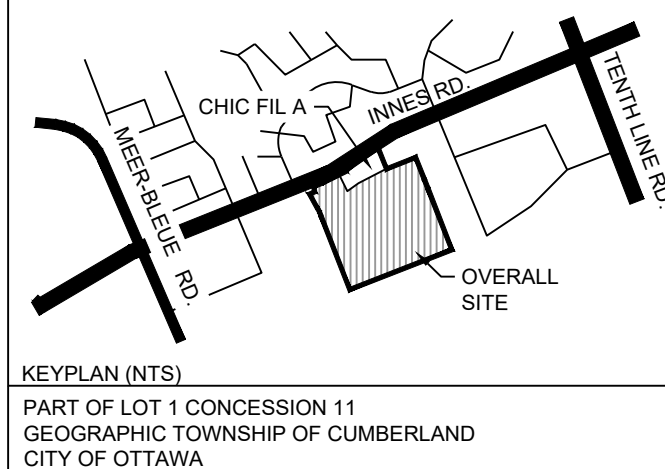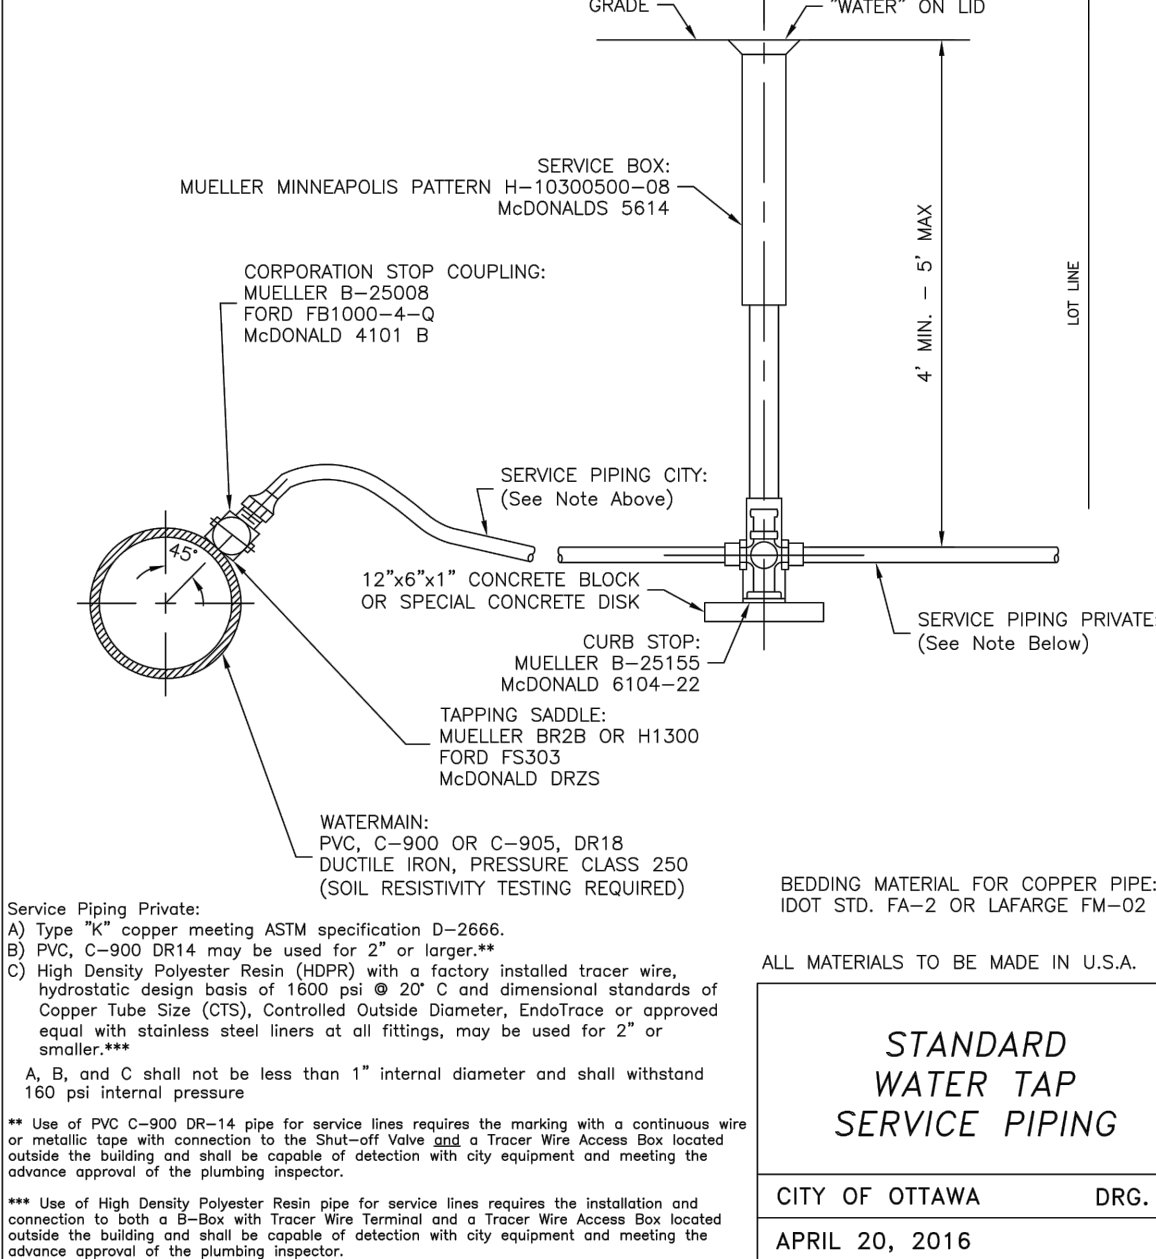

Chick-fil-A

Chick-fil-A
5200 Buffington Road
Atlanta, Georgia 30349-2998

exp Services Inc.

T: +1.905.793.8800 | F: +1.905.793.0641
1595 Clark Boulevard
Brampton, ON L6T 4V1
Canada

www.exp.com



• BUILDINGS • EARTH & ENVIRONMENT • ENERGY •
• INDUSTRIAL • INFRASTRUCTURE • SUSTAINABILITY



CHICK-FIL-A
ORLEANS

4280 Innes Road
Ottawa, ON

FSR#30042

BUILDING TYPE / SIZE: IP01 SE
RELEASE: XXXXXXXXX

REVISION SCHEDULE

NO.	DATE	DESCRIPTION
A	2024-10-04	FOR SPA
B	2025-01-23	FOR SPA
C	2025-04-15	FOR SPA
D	2025-04-21	FOR TENDER
E	2025-05-21	FOR SPA

CONSULTANT PROJECT # BRM0023002042-H0

PROJECT STATUS SPA

DATE OCTOBER 2024

DRAWN BY K.J.

Information contained on this drawing and in all digital files produced for above named project may not be reproduced in any manner without express written or verbal consent from authorized project representatives.

SHEET
DETAILS

SHEET NUMBER

CS301

City File: D07-12-24-0131 & Plan: 17597

Issued for SPA