



E:\BRM\BRM-23002042-H0160 Execution\65 Drawings\23002042-H0-LD100-RA.dwg
14 April 2025

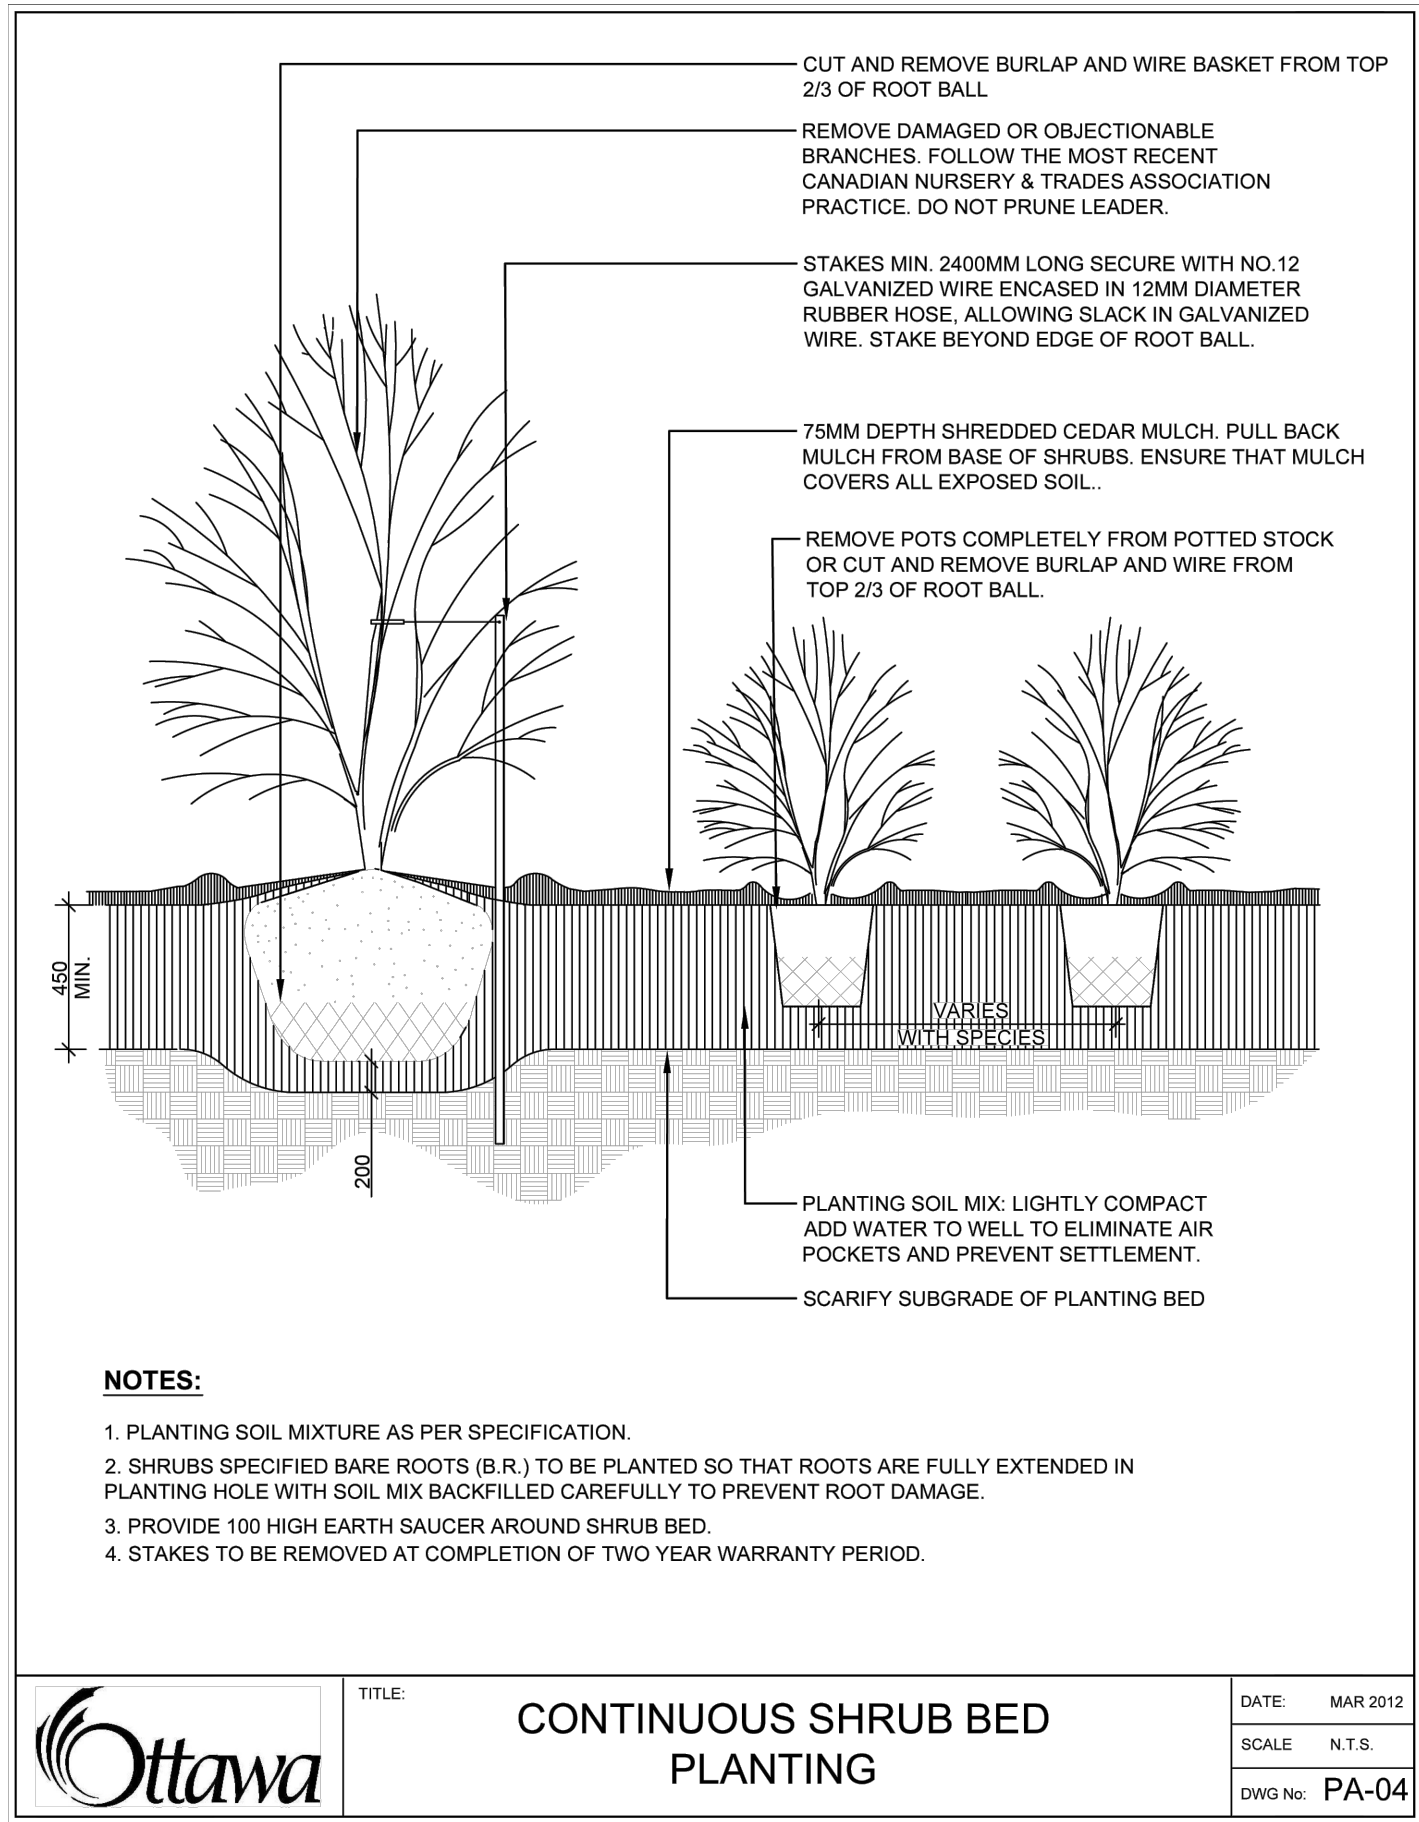




3 CONTINUOUS SHRUB BED PLANTING
SCALE NTS

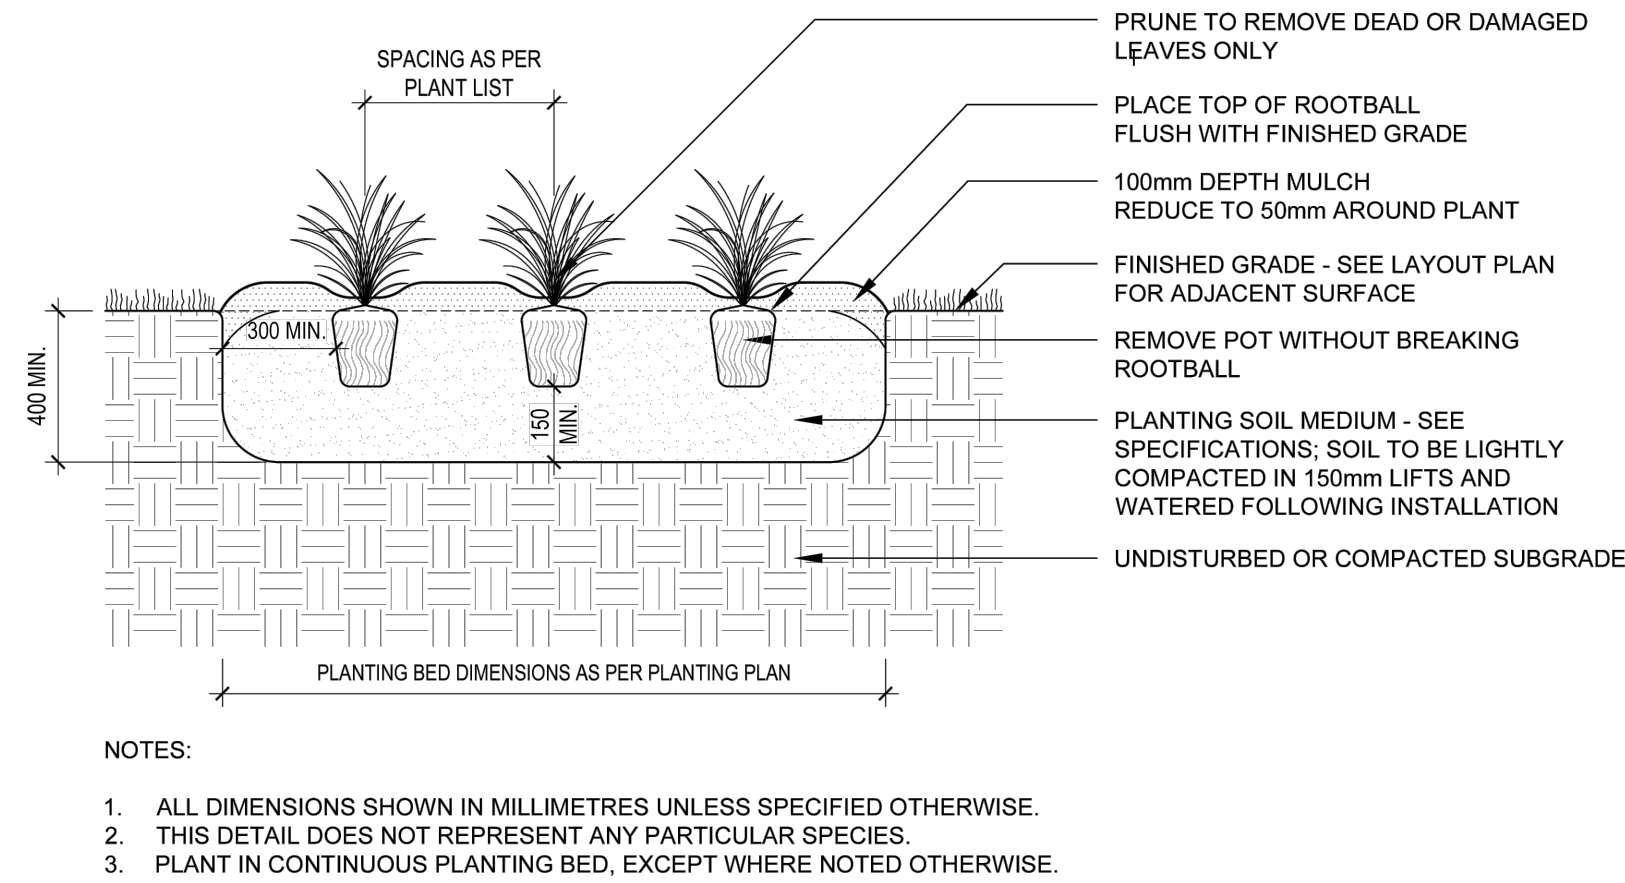

4 PERENNIAL HERBACEOUS PLANTING
SCALE NTS

1 DECIDUOUS TREE PLANTING
SCALE NTS

2 MULT-STEM TREE PLANTING
SCALE NTS

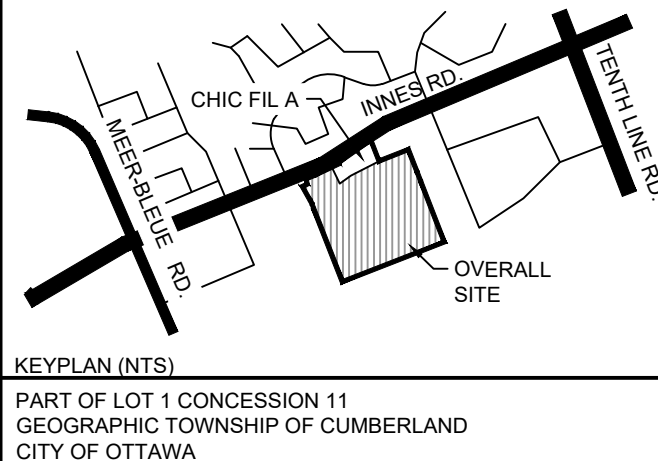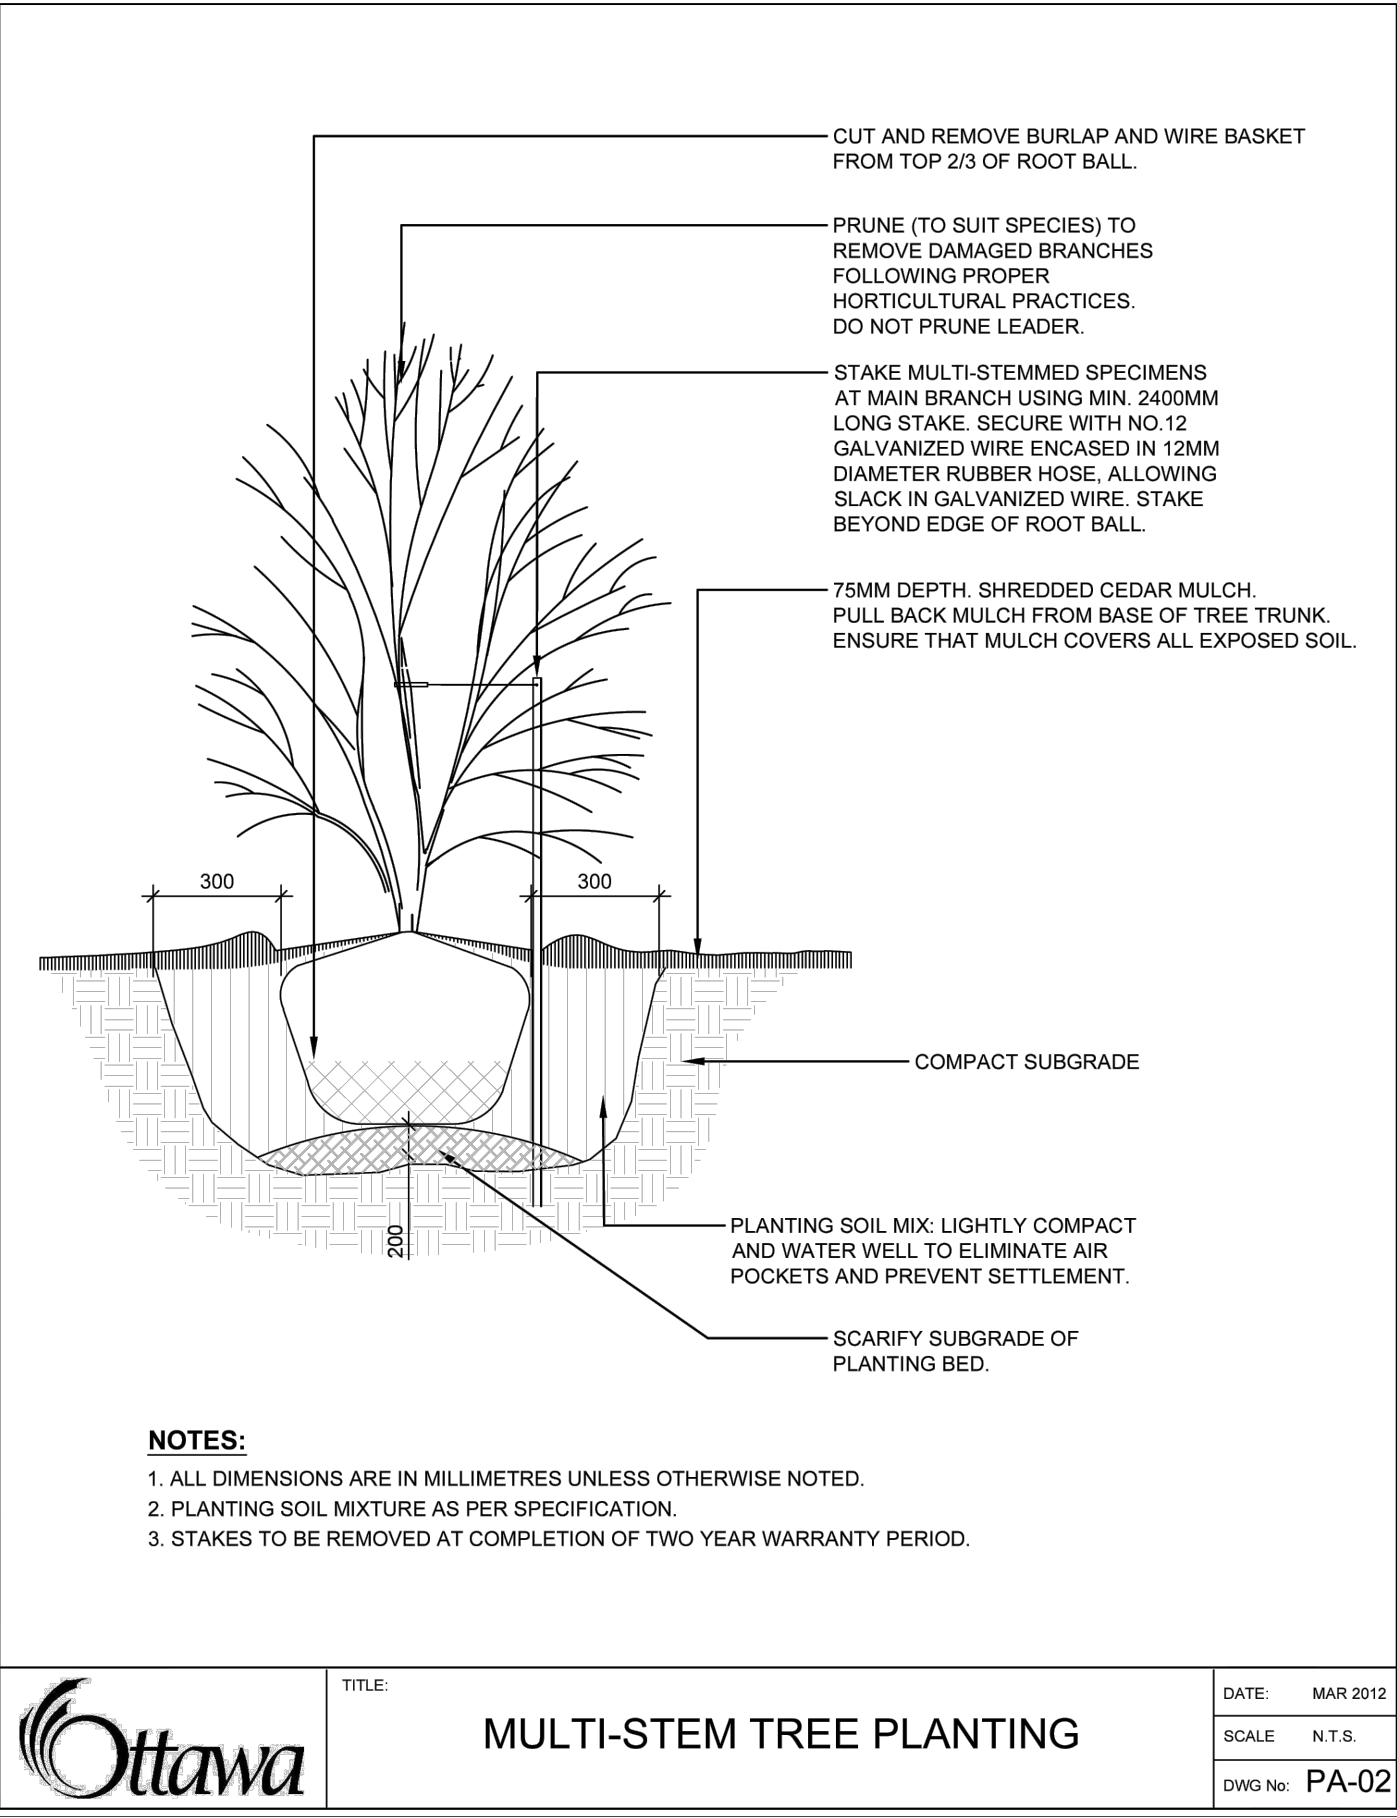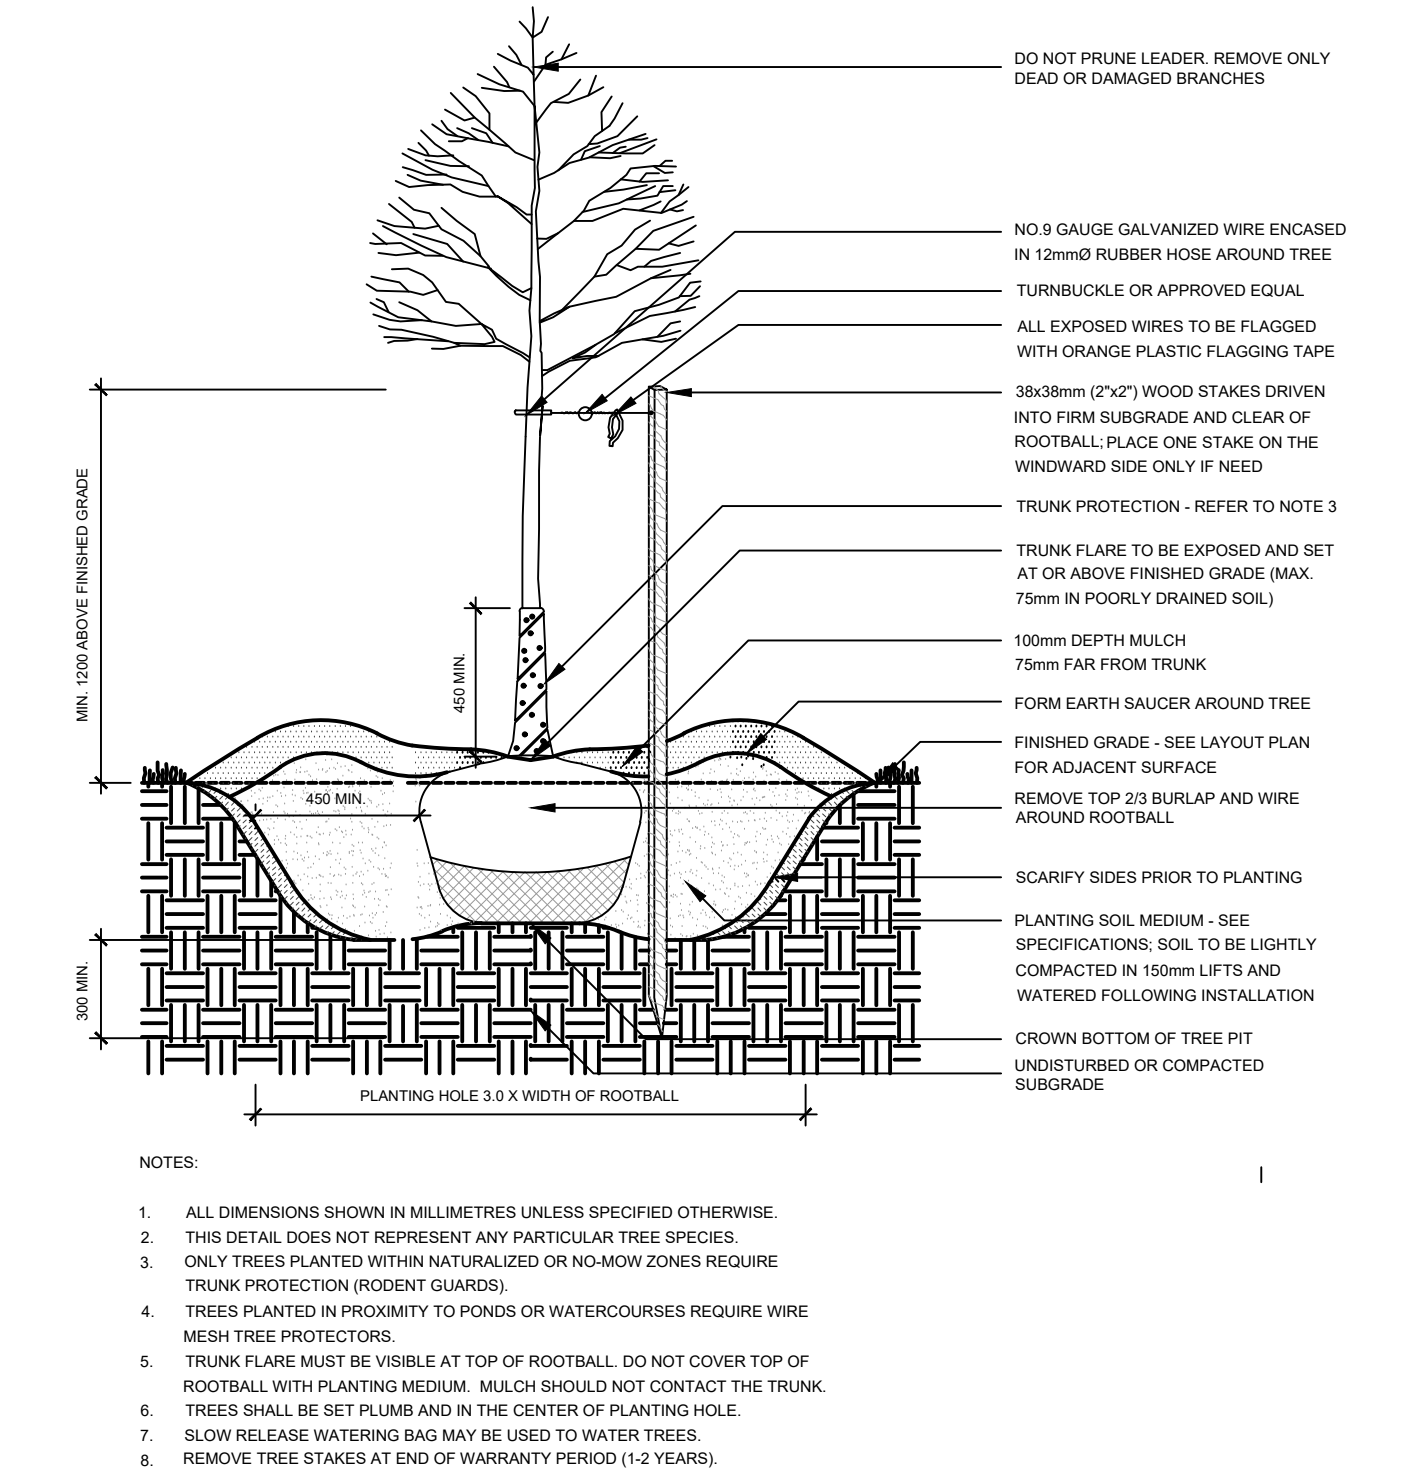

Chick-fil-A
5200 Buffington Road
Atlanta, Georgia 30349-2998

exp Services Inc.
t: +1.905.793.9800 | f: +1.905.793.0641
1595 Clark Boulevard
Brampton, ON L6T 4V1
Canada
www.exp.com



• BUILDINGS • EARTH & ENVIRONMENT • ENERGY •
• INDUSTRIAL • INFRASTRUCTURE • SUSTAINABILITY •



CHICK-FIL-A
ORLEANS
4280 Innes Road
Ottawa, ON

FSR#30042
BUILDING TYPE / SIZE: IP01 SE
RELEASE: XXXXXXXX

REVISION SCHEDULE		
NO.	DATE	DESCRIPTION
A	2024-10-04	ISSUED FOR SPA
B	2025-01-15	ISSUED FOR SPA
C	2025-04-14	ISSUED FOR SPA

CONSULTANT PROJECT #		BRM0023002042-H0
PROJECT STATUS		SPA
DATE		AUG. 16, 2024
DRAWN BY		L.Z.

Information contained on this drawing and in all digital files produced for above named project may not be reproduced in any manner without express written or verbal consent from authorized project representatives.

LANDSCAPE DETAIL
SHEET NUMBER

LD100
City File: D07-12-24-0131 & Plan: 17597