


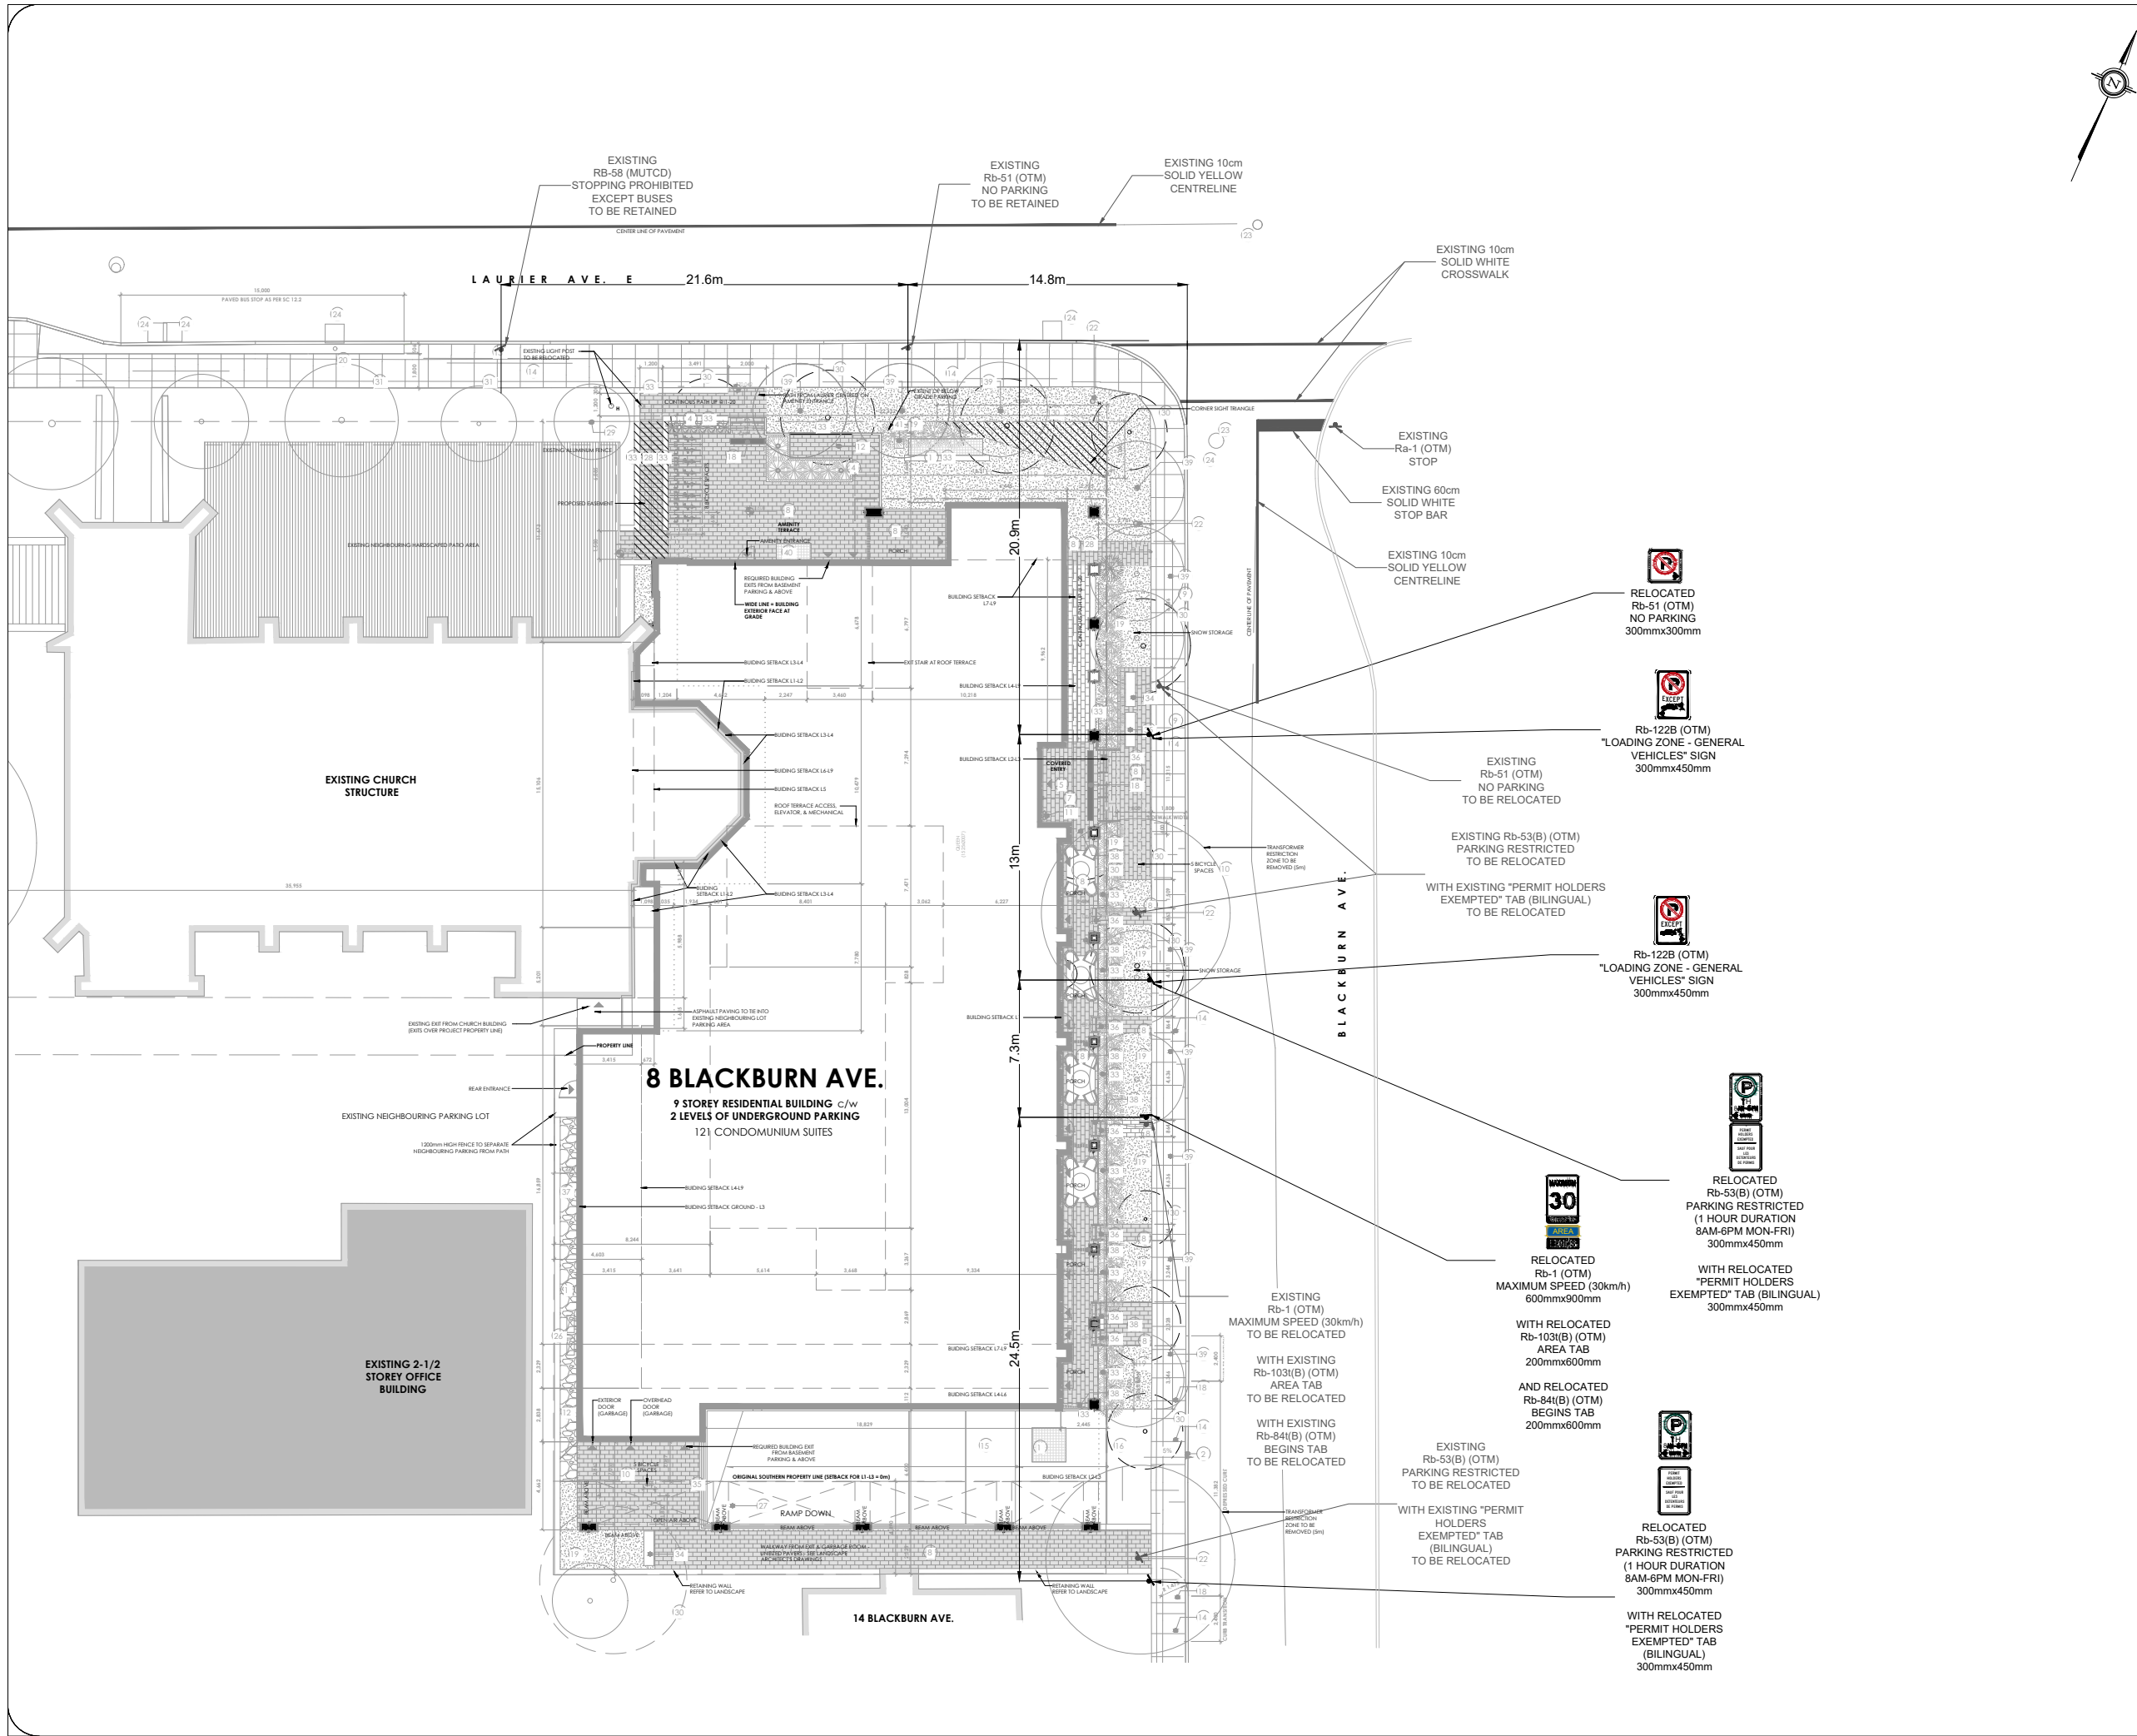

Notes:

Key Plan:

NOTES:

NOT FOR CONSTRUCTION.

ALL EXISTING TRAFFIC SIGNS SHALL REMAIN IN PLACE, UNLESS OTHERWISE NOTED.

MODIFICATIONS OF EXISTING TRAFFIC SIGNS ARE LIMITED TO THE SITE FRONTAGES ALONG BLACKBURN AVENUE AND LAURIER AVENUE EAST. THERE ARE NO PROPOSED CHANGES OUTSIDE OF THE SITE FRONTAGES.

ALL EXISTING PAVEMENT MARKINGS SHALL REMAIN IN PLACE, AS NO CHANGES ARE PROPOSED.

ANY EXISTING PAVEMENT MARKINGS OR TRAFFIC SIGNS REMOVED OR DAMAGED DURING CONSTRUCTION SHALL BE REINSTATED TO MATCH EXISTING CONDITIONS.

04	Issued for Submission	JK	2025-06-10
REV:	DESCRIPTION:	BY:	DATE:
STATUS:			

CGH Transportation

6 Plaza Court
Ottawa, ON
K2H 7W1
(343) 999-9117

CLIENT: Windmill Developments

ARCHITECT:

SITE: 315 Chapel Street

TITLE: Pavement Marking and Signage Plan

SCALE AT A3: NTS	DATE: 2025-06-10	DRAWN: JK	CHECKED: AH
PROJECT NO: 2023-022	DRAWING NO: 001	REVISION: 04	