
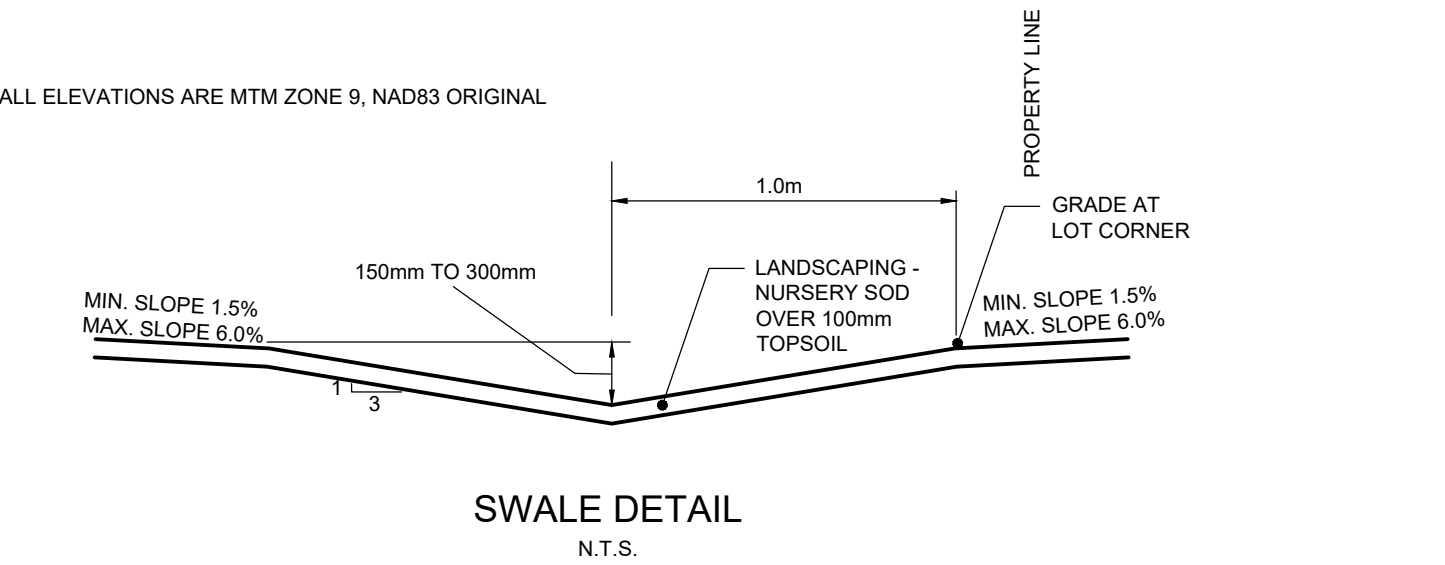
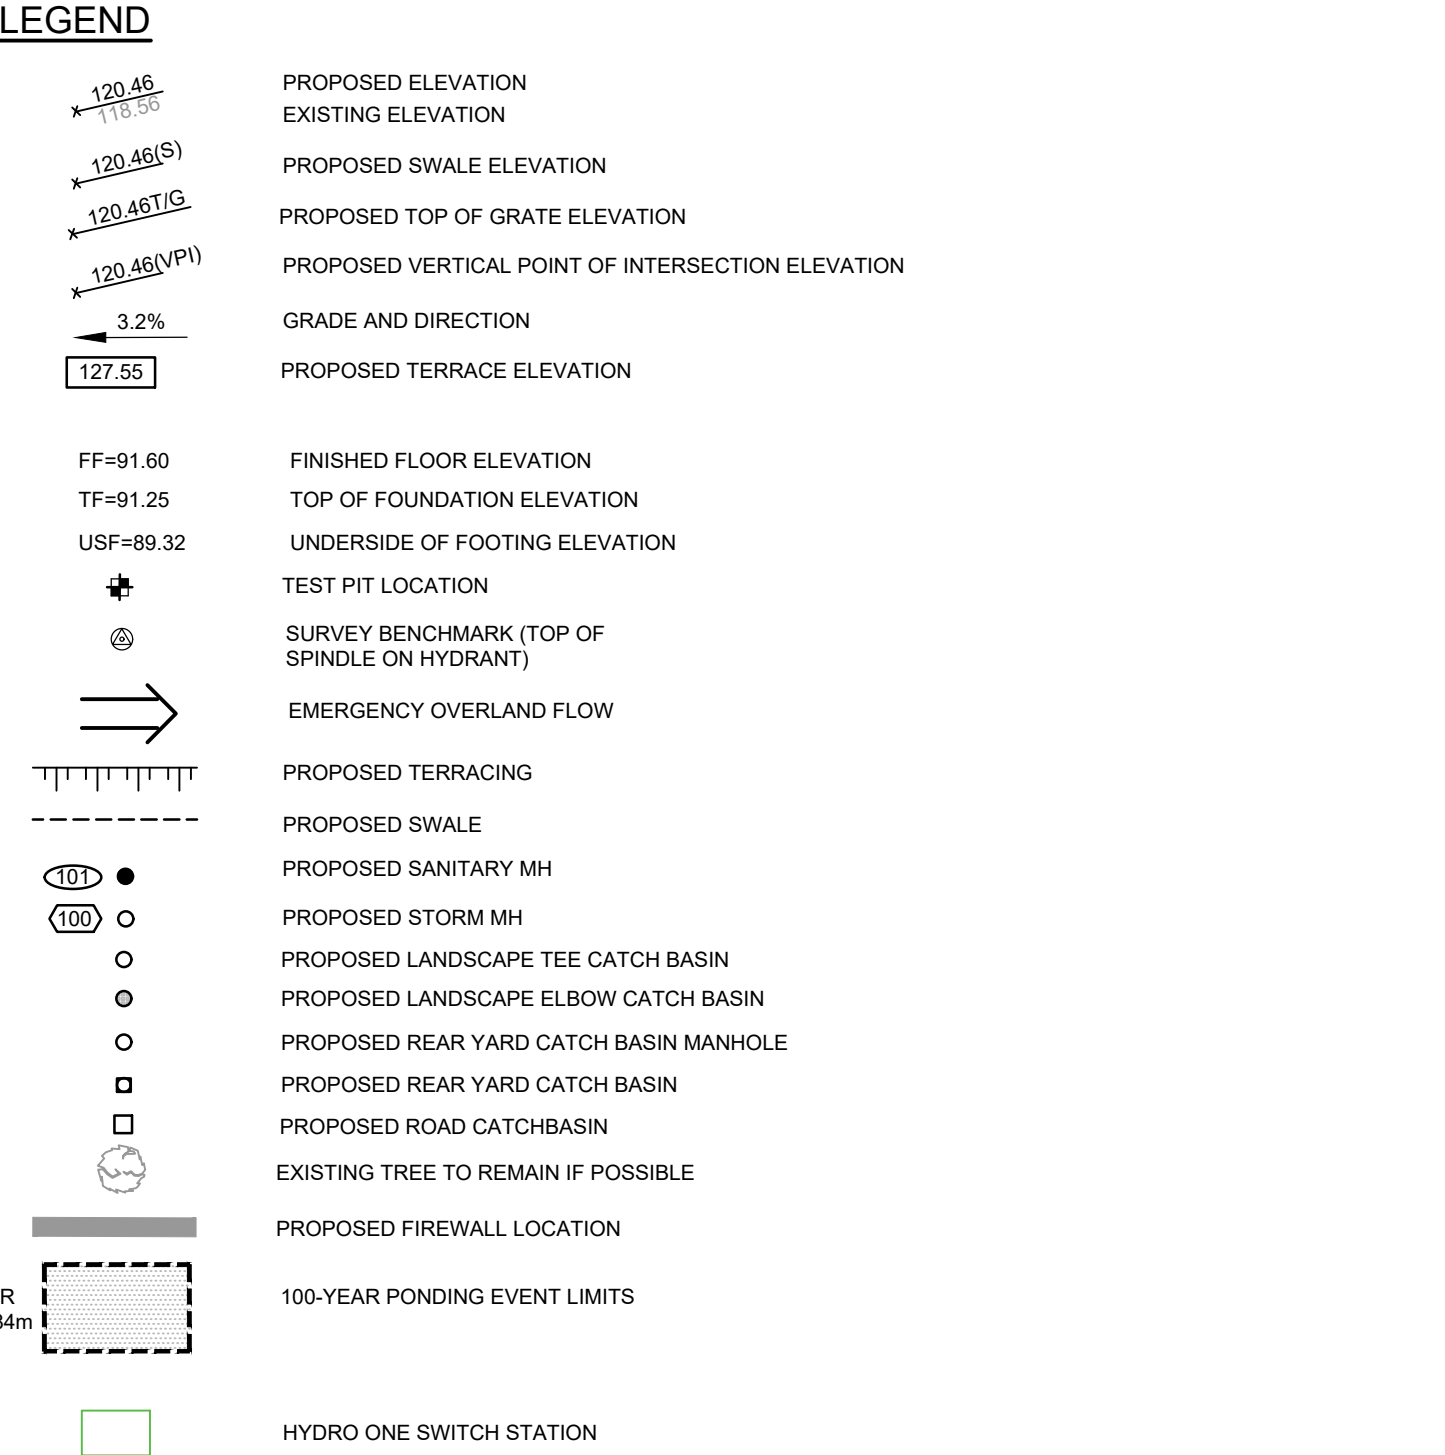
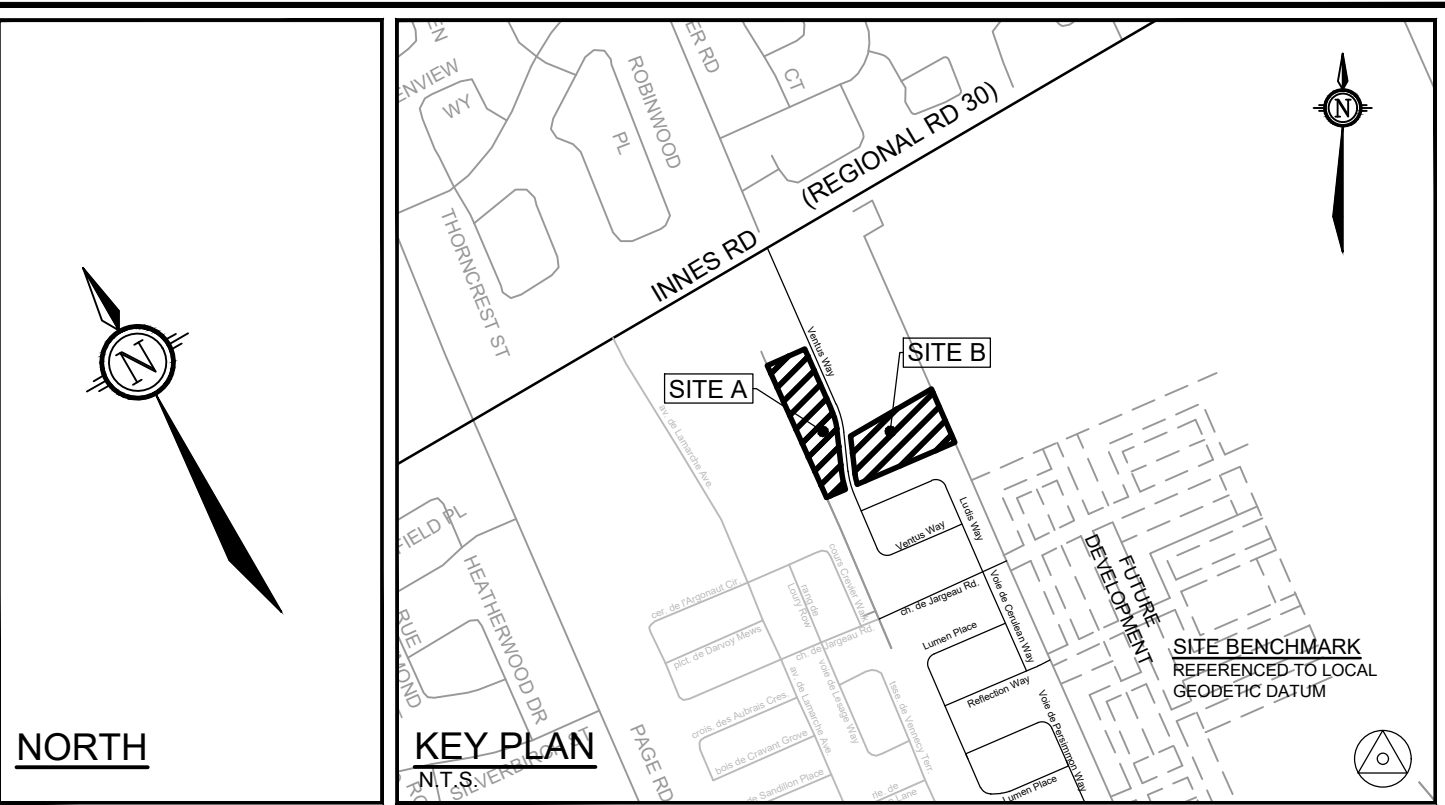


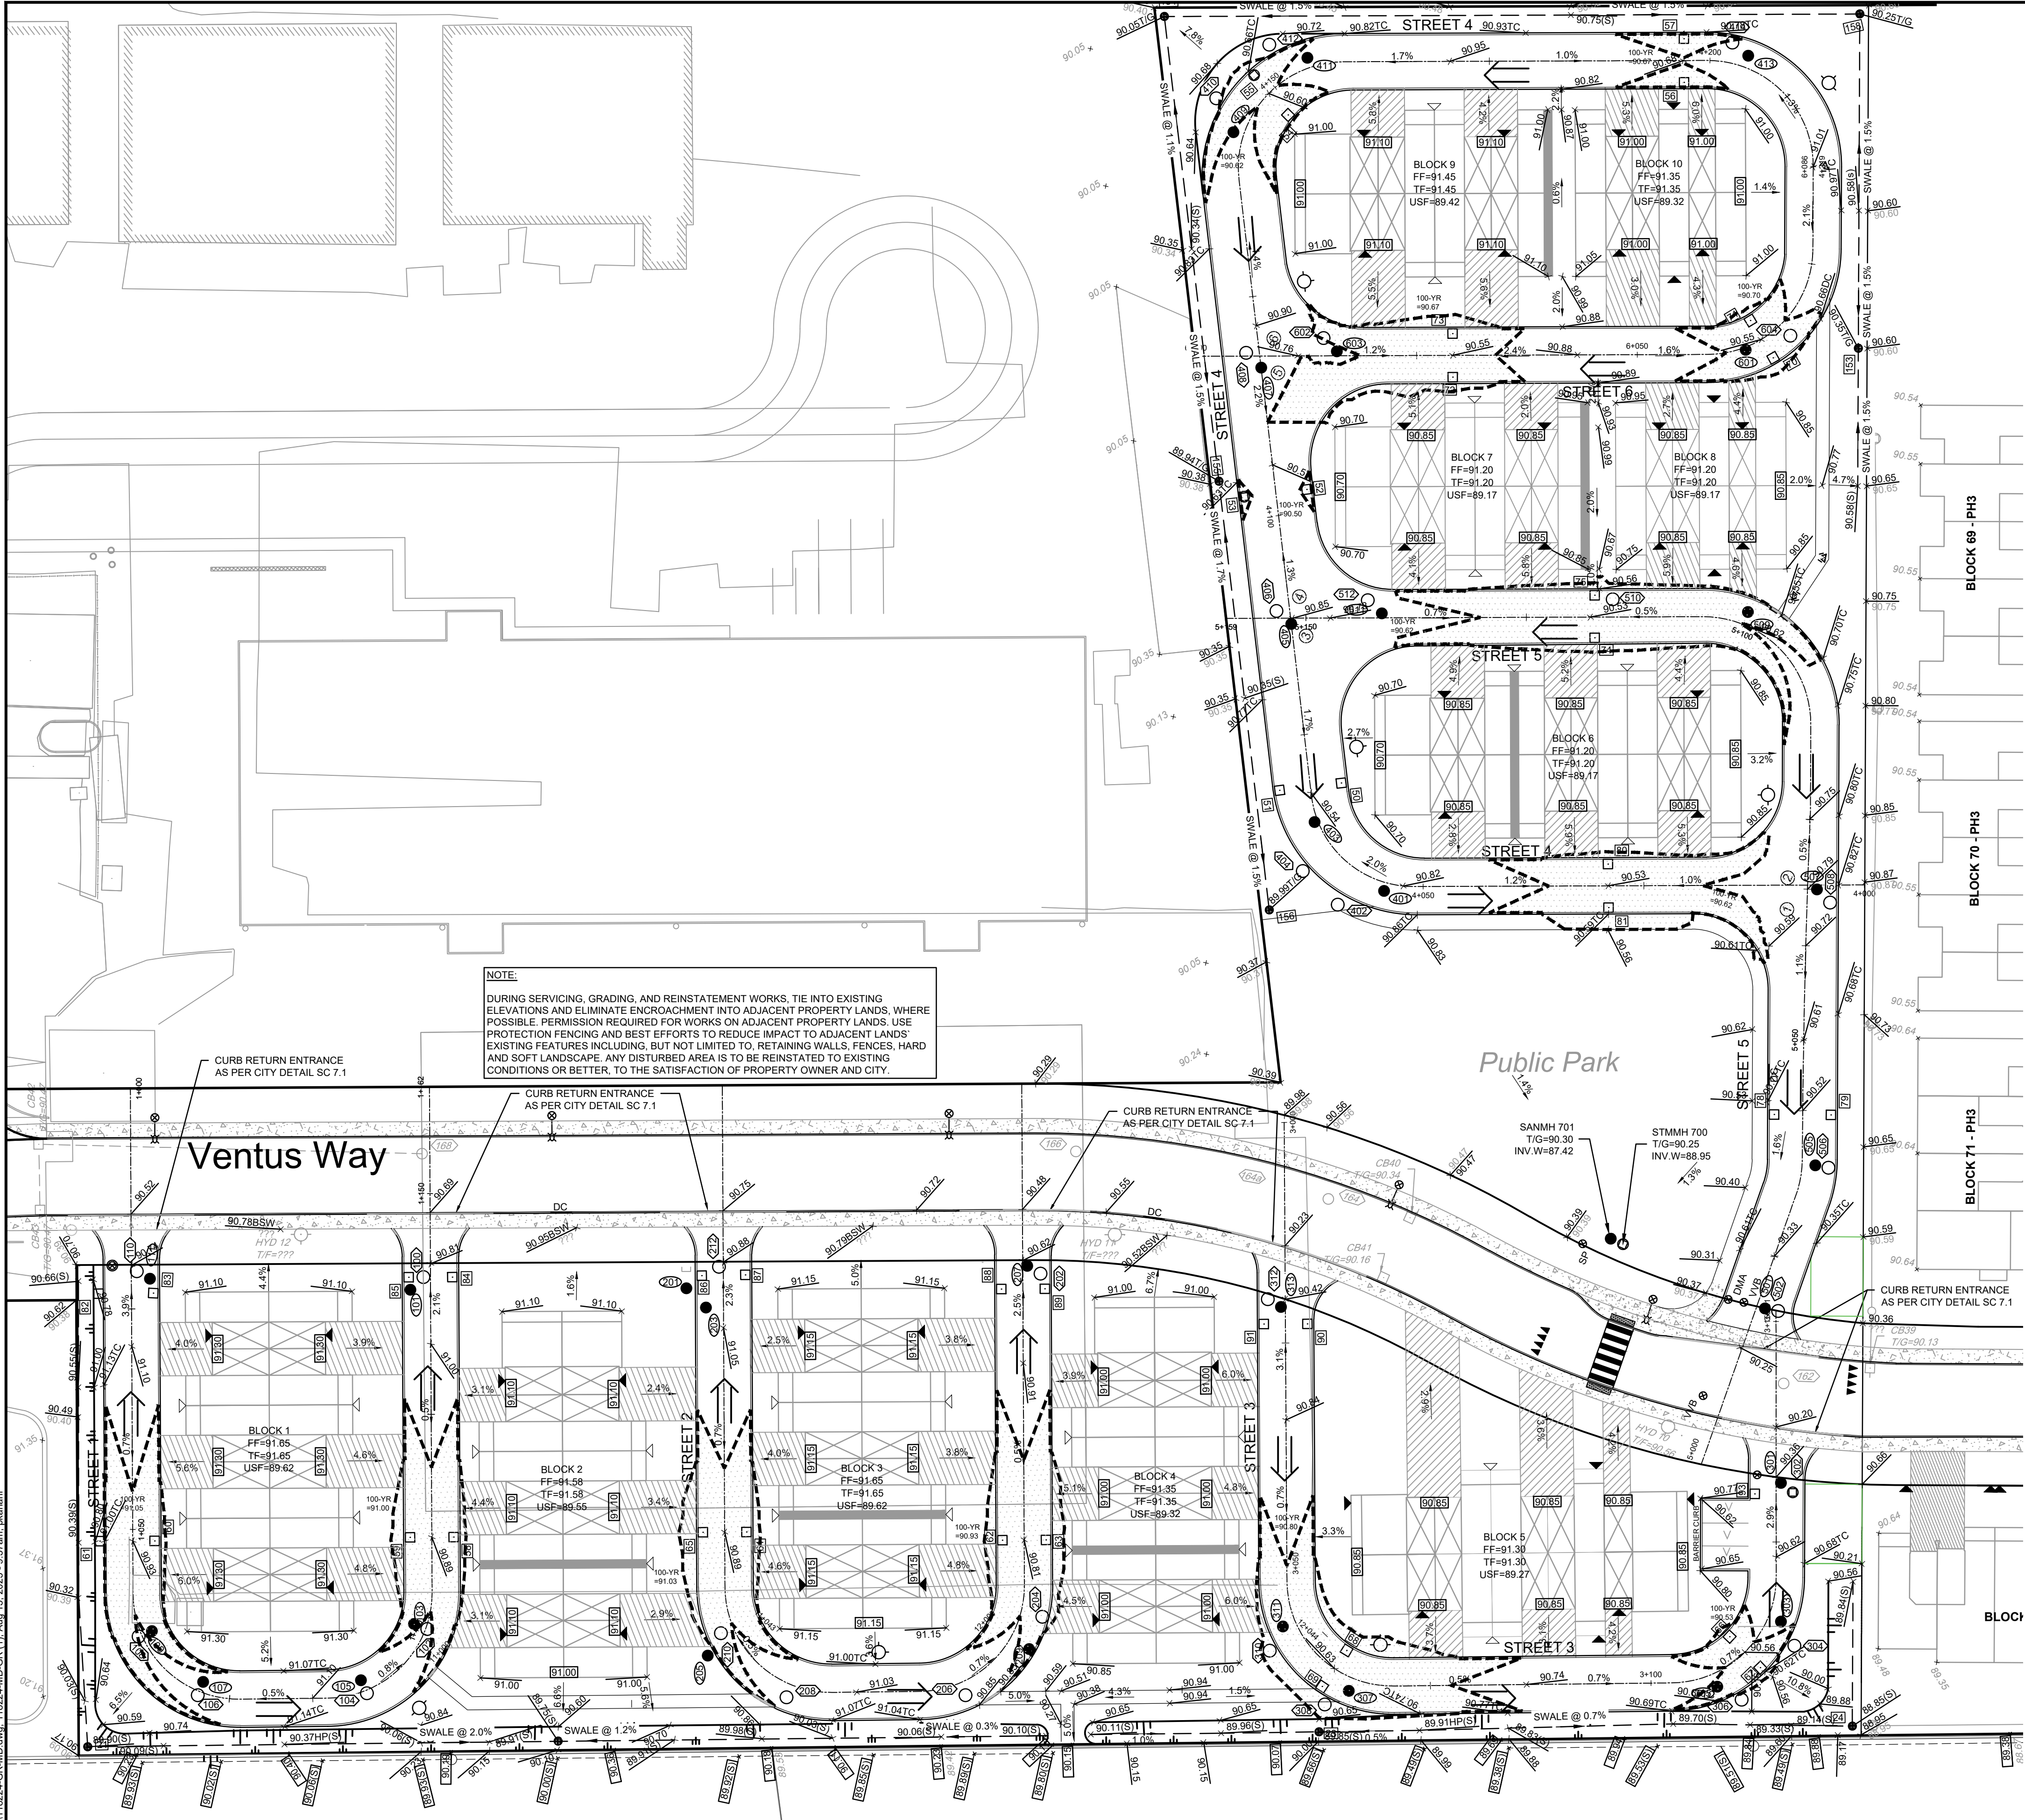

NOTE: THE POSITION OF ALL POLE LINES, CONDUITS, WATERMANS, SEWERS AND OTHER UNDERGROUND AND OVERGROUND UTILITIES AND STRUCTURES IS NOT NECESSARILY SHOWN ON THE CONTRACT DRAWINGS, AND WHERE SHOWN, THE ACCURACY OF THE POSITION OF SUCH UTILITIES AND STRUCTURES IS NOT GUARANTEED. BEFORE STARTING WORK, DETERMINE THE EXACT LOCATION OF ALL SUCH UTILITIES AND STRUCTURES AND ASSUME ALL LIABILITY FOR DAMAGE TO THEM.										SCALE		DESIGN		FOR REVIEW ONLY				NOVATECH Engineers, Planners & Landscape Architects Suite 200, 240 Michael Cowpland Drive Ottawa, Ontario, Canada K2M 1P6 Telephone (613) 254-9643 Facsimile (613) 254-5867 Website www.novatech-eng.com		LOCATION CITY OF OTTAWA THE COMMONS - PHASE 4	
										1:400		CHECKED BR		LICENCED PROFESSIONAL ENGINEER  PROVINCE OF ONTARIO		DRAWING NAME				PROJECT No. 118224-00	
												DRAWN MS				REV				REV # 3	
												CHECKED BR									
																APPROVED MS					
										BHB											
3.		REVISED PER CITY COMMENTS		AUG 15/25		MS															
2.		REVISED PER CITY COMMENTS		MAR 5/25		MS															
1.		ISSUED FOR CITY REVIEW		NOV 1/24		MS															
No.		REVISION		DATE		BY															

M:\2018\118224\CADD\Design\Medium Density\118224-GR-MD.dwg, 118224-MD-GR (1), Aug 15, 2025 - 9:37am, planani