




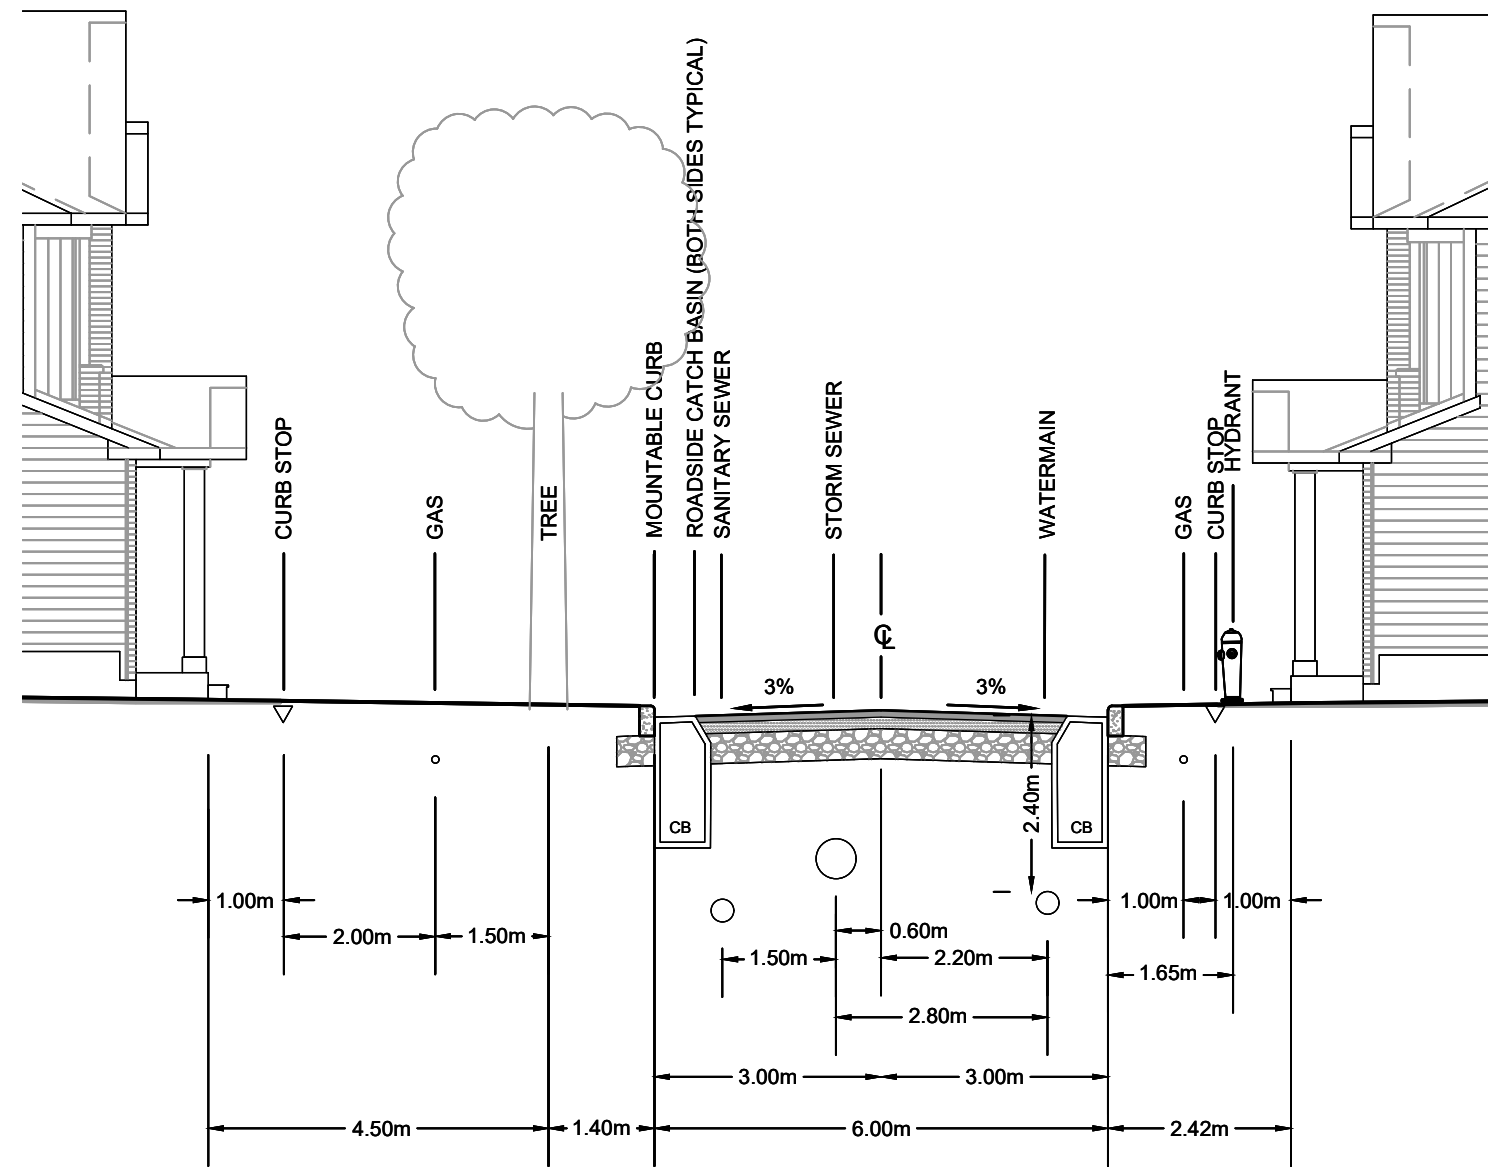


STREET 1 - 1+020 to 1+142

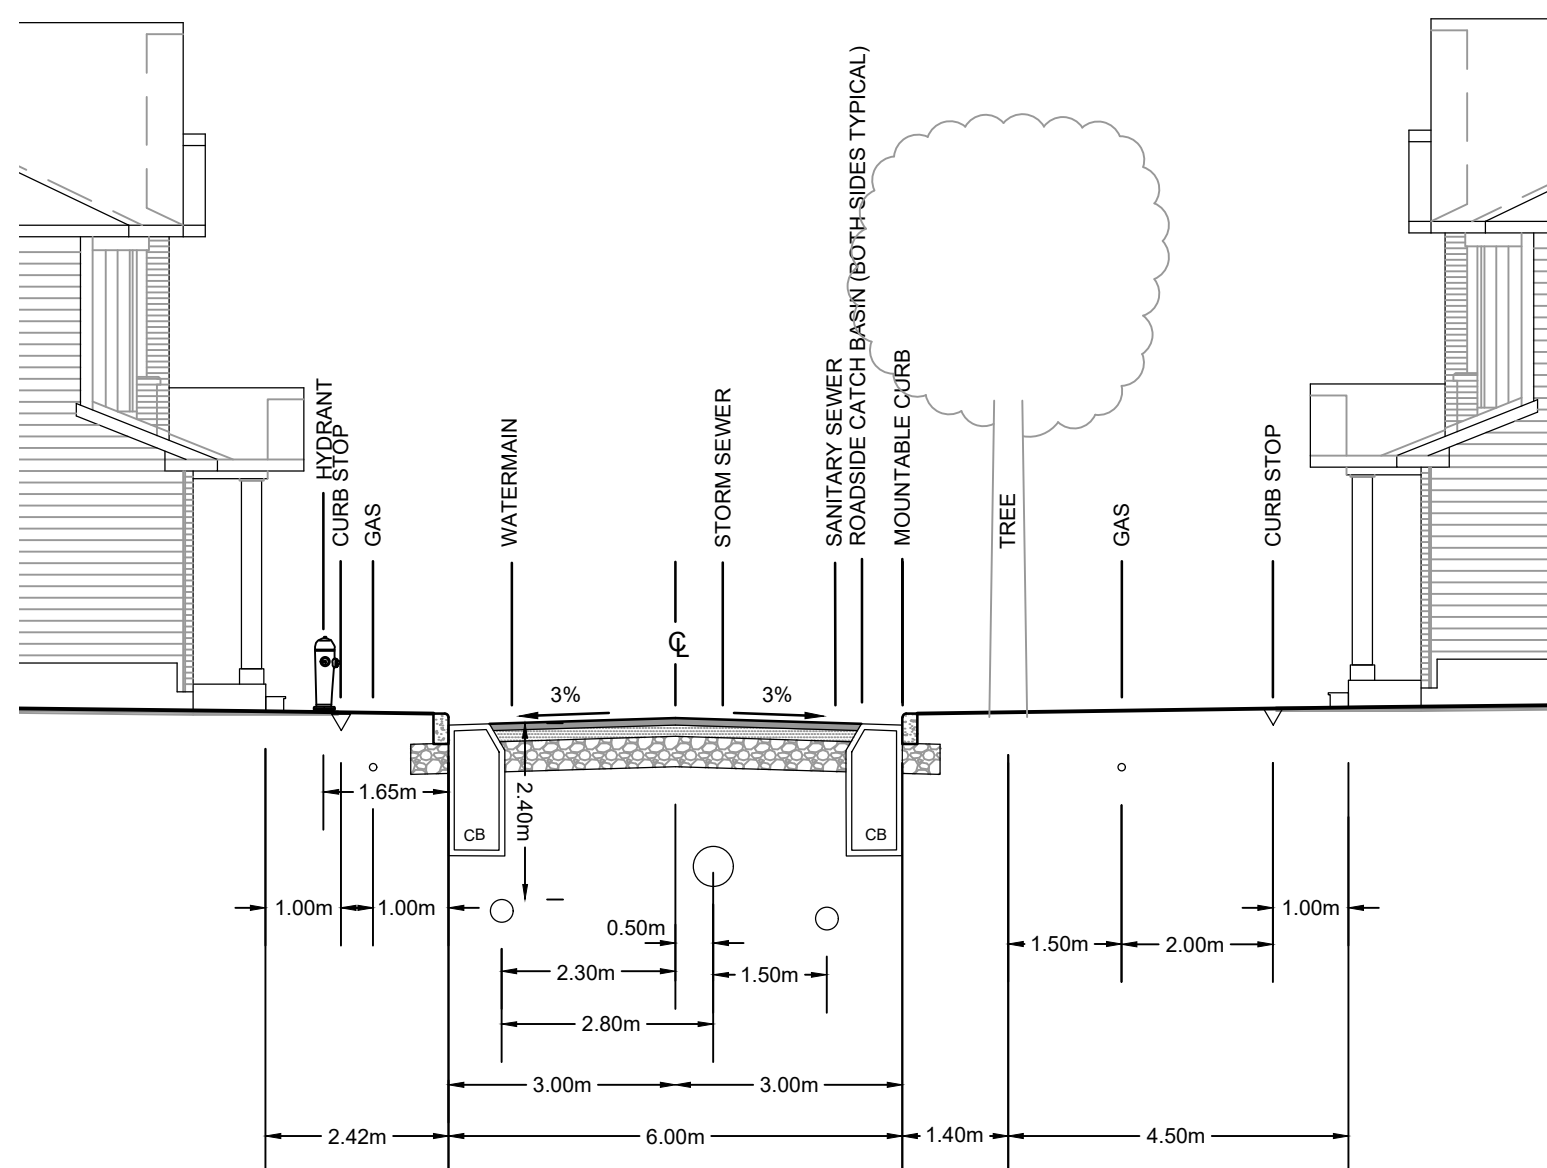

STREET 2 - 2+025 to 2+060

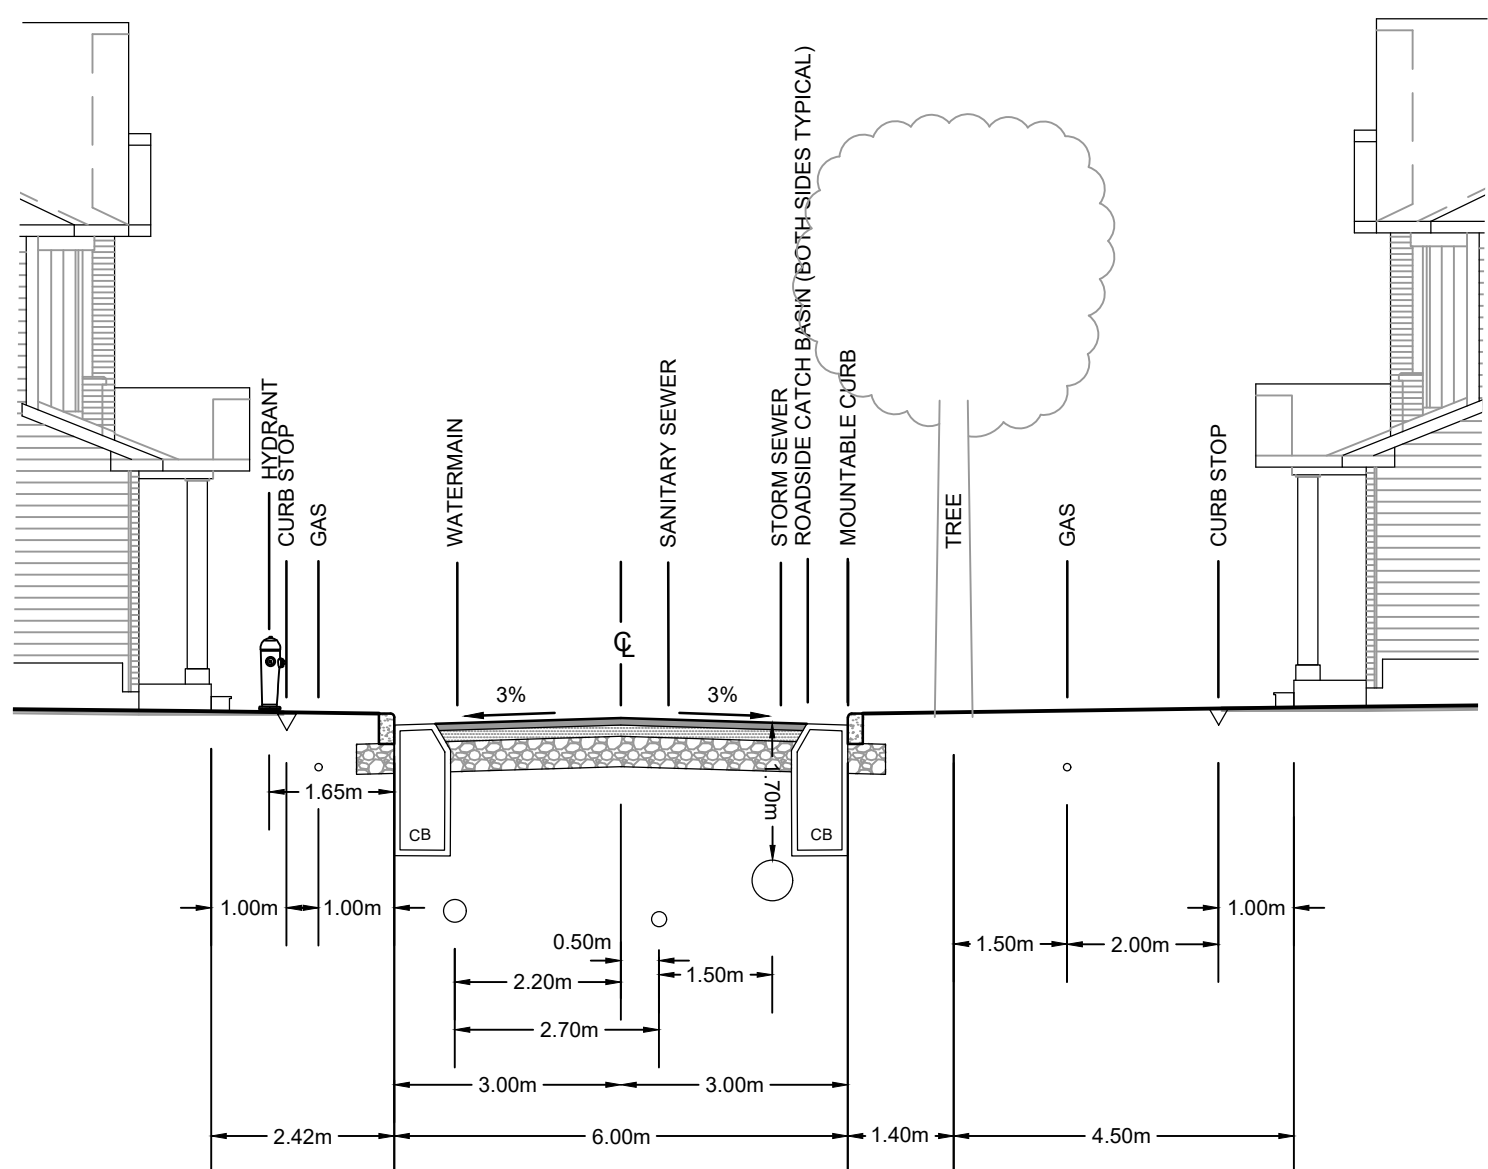

STREET 2 - 2+100 to 2+140
STREET 3 - 3+020 to 3+130

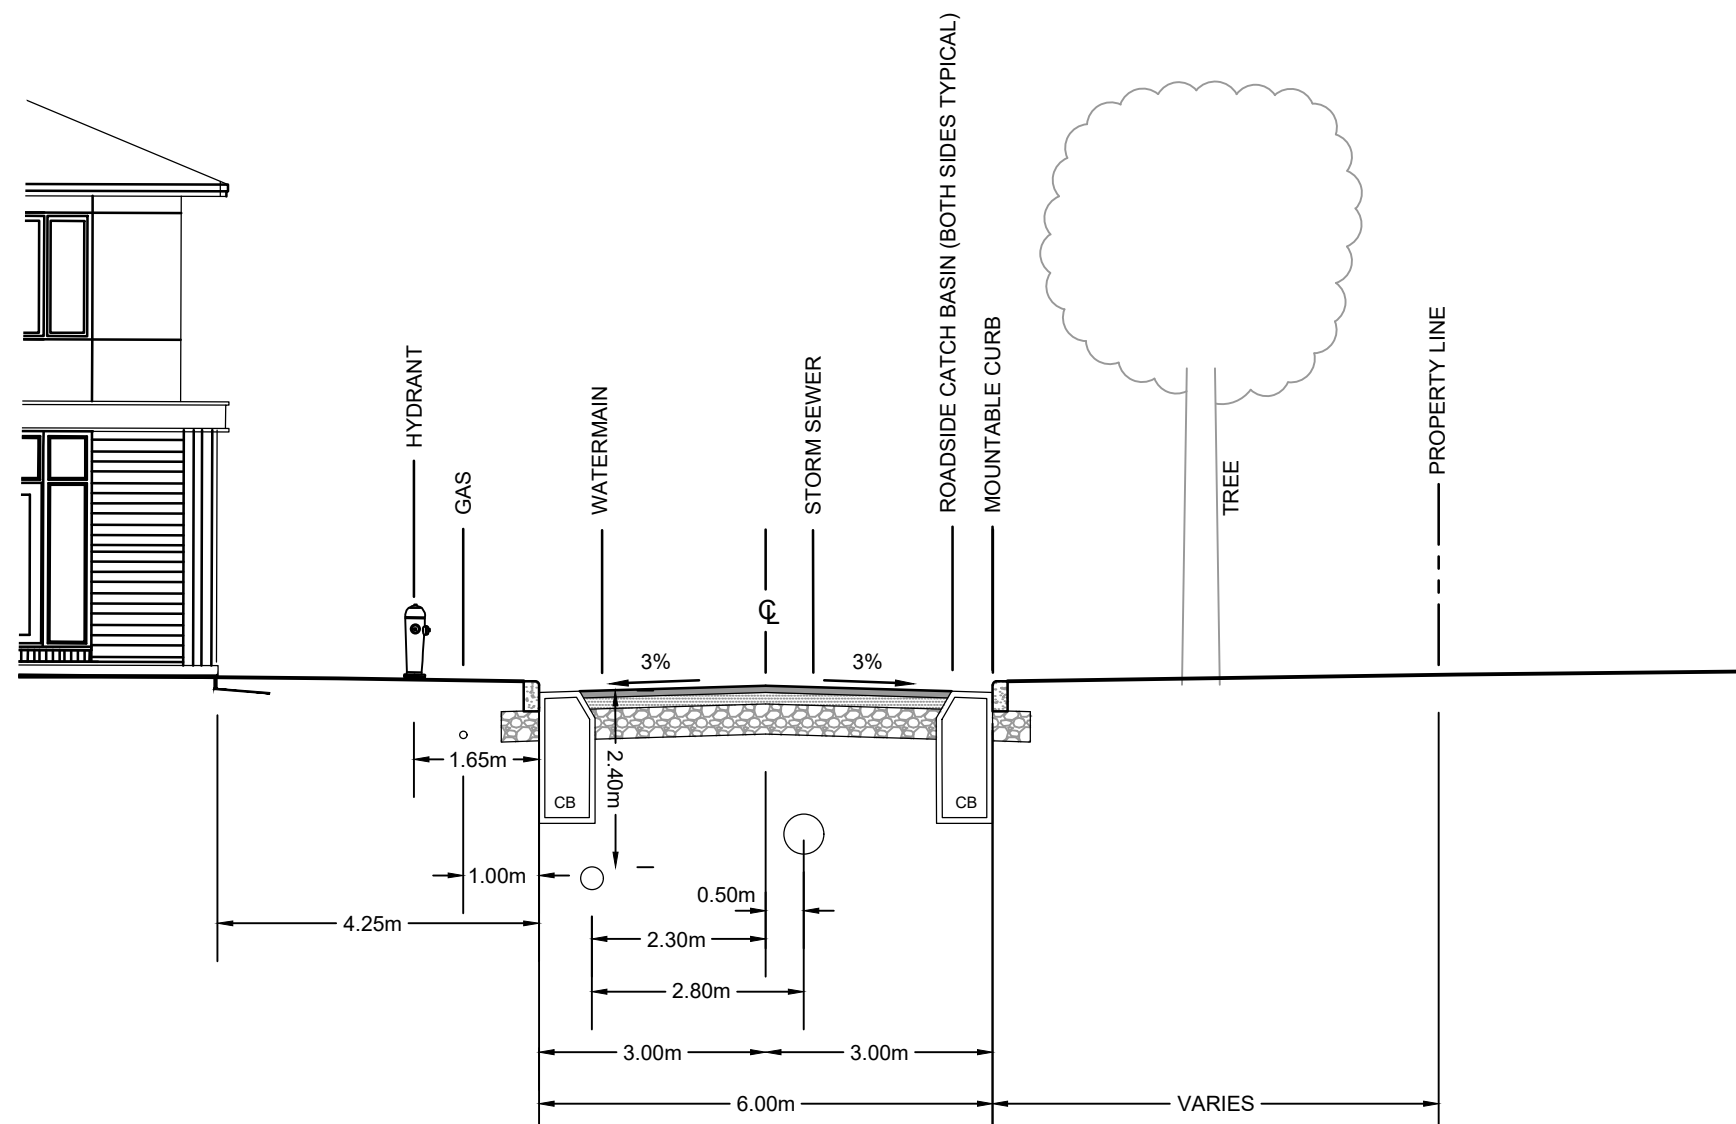

STREET 2 - 2+060 to 2+100

NOTE:
THE POSITION OF ALL POLE LINES, CONDUITS,
WATERMANS, SEWERS AND OTHER
UNDERGROUND AND OVERGROUND UTILITIES AND
STRUCTURES IS NOT NECESSARILY SHOWN ON
THE CONTRACT DRAWINGS, AND WHERE SHOWN,
THE ACCURACY OF THE POSITION OF SUCH
UTILITIES AND STRUCTURES IS NOT GUARANTEED.
BEFORE STARTING WORK, DETERMINE THE EXACT
LOCATION OF ALL SUCH UTILITIES AND
STRUCTURES AND ASSUME ALL LIABILITY FOR
DAMAGE TO THEM.

No.	REVISION	DATE	BY
3.	REVISED PER CITY COMMENTS	AUG 15/25	MS
2.	REVISED PER CITY COMMENTS	MAR 5/25	MS
1.	ISSUED FOR CITY REVIEW	NOV 01/24	MS

SCALE

NTS

DESIGN

CV/MS

CHECKED

MS

DRAWN

JAK

CHECKED

MS

APPROVED

BHB

FOR REVIEW ONLY



NOVATECH
Engineers, Planners & Landscape Architects
Suite 200, 240 Michael Cowpland Drive
Ottawa, Ontario, Canada K2M 1P6
Telephone (613) 254-9643
Facsimile (613) 254-5867
Website www.novatech-eng.com

LOCATION
CITY OF OTTAWA
THE COMMONS PHASE 4

DRAWING NAME

CROSS SECTIONS
STREETS 1,2 & 3

PROJECT No.
118224-MD

REV

REV # 3

DRAWING No.

118224-MD-XS-1