


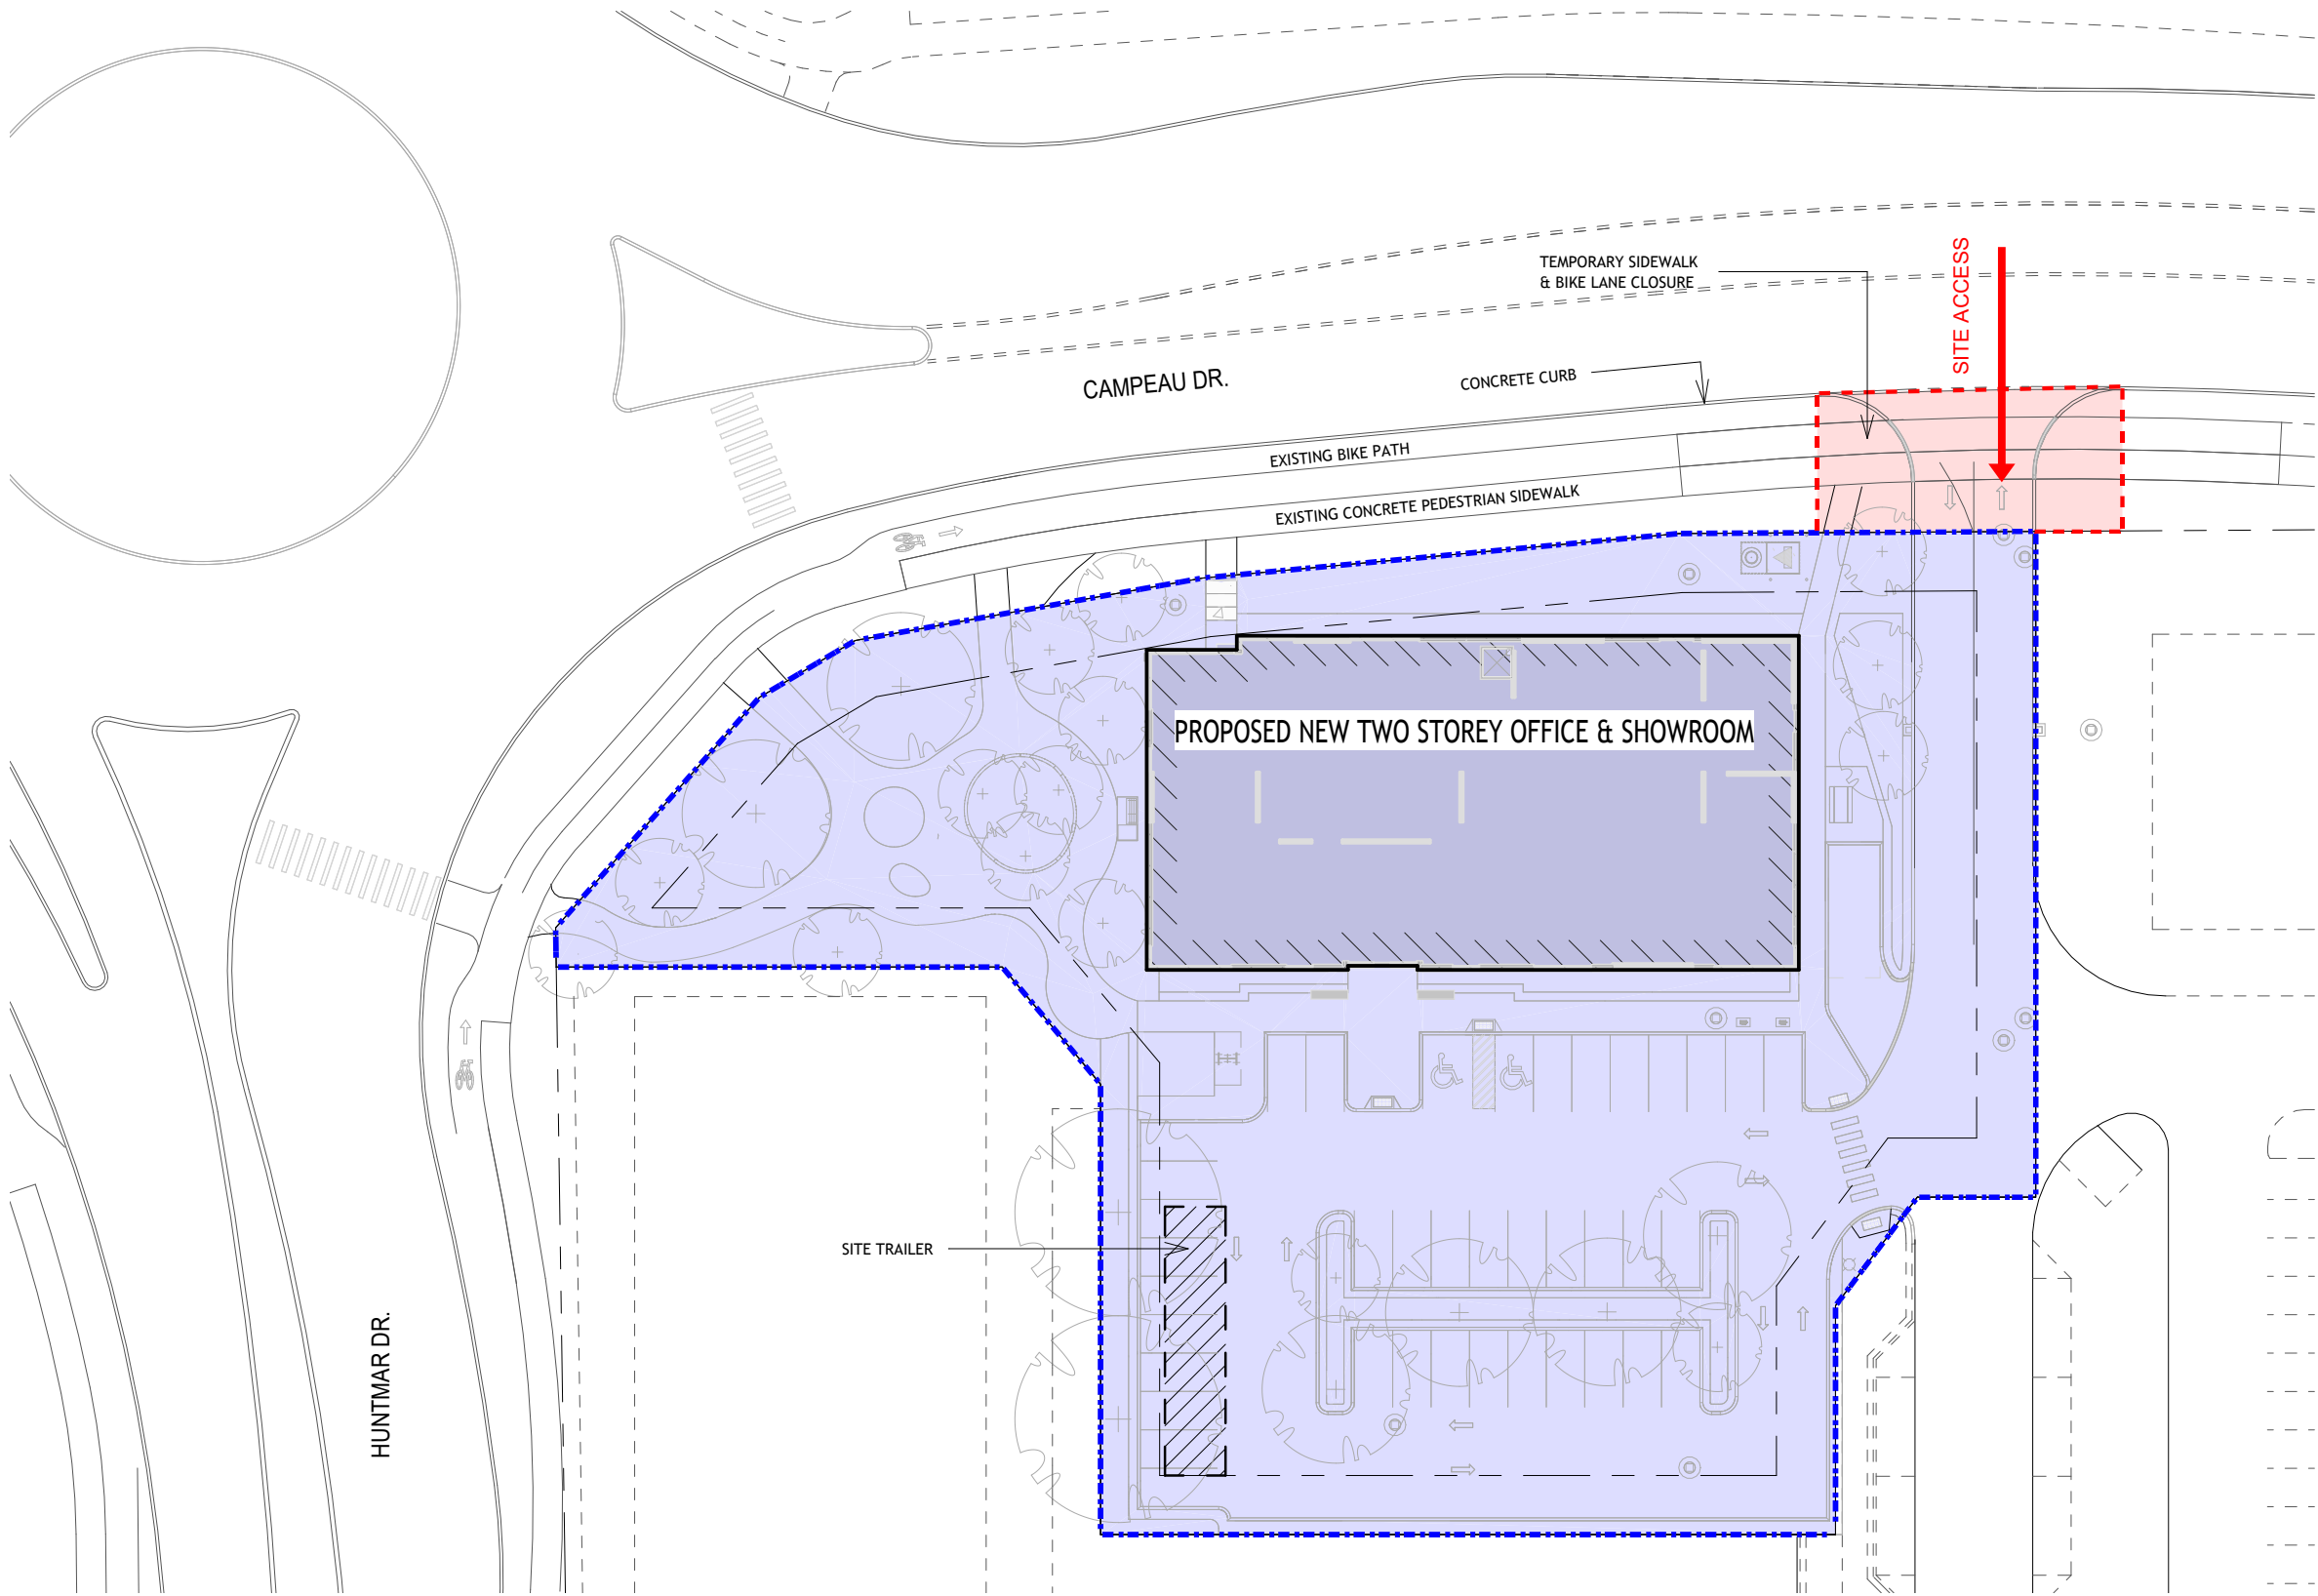

PRELIMINARY CONSTRUCTION PLAN LEGEND:

- BOUNDARY OF DEVELOPMENT SITE
- BOUNDARY OF TEMPORARY SIDEWALK CLOSURE

1
A1
PRELIMINARY CONSTRUCTION PLAN - (SPA)
SCALE: 1 : 500

