


ENTUITIVE

Project: Minto Design Centre				Project No.:	No.: 1/1
Design: AR	Drawn:	Checked: GW	Date: 30 Apr 2025	Activity No.:	Scale:
Subject: Typical Foundation Wall				Reference:	

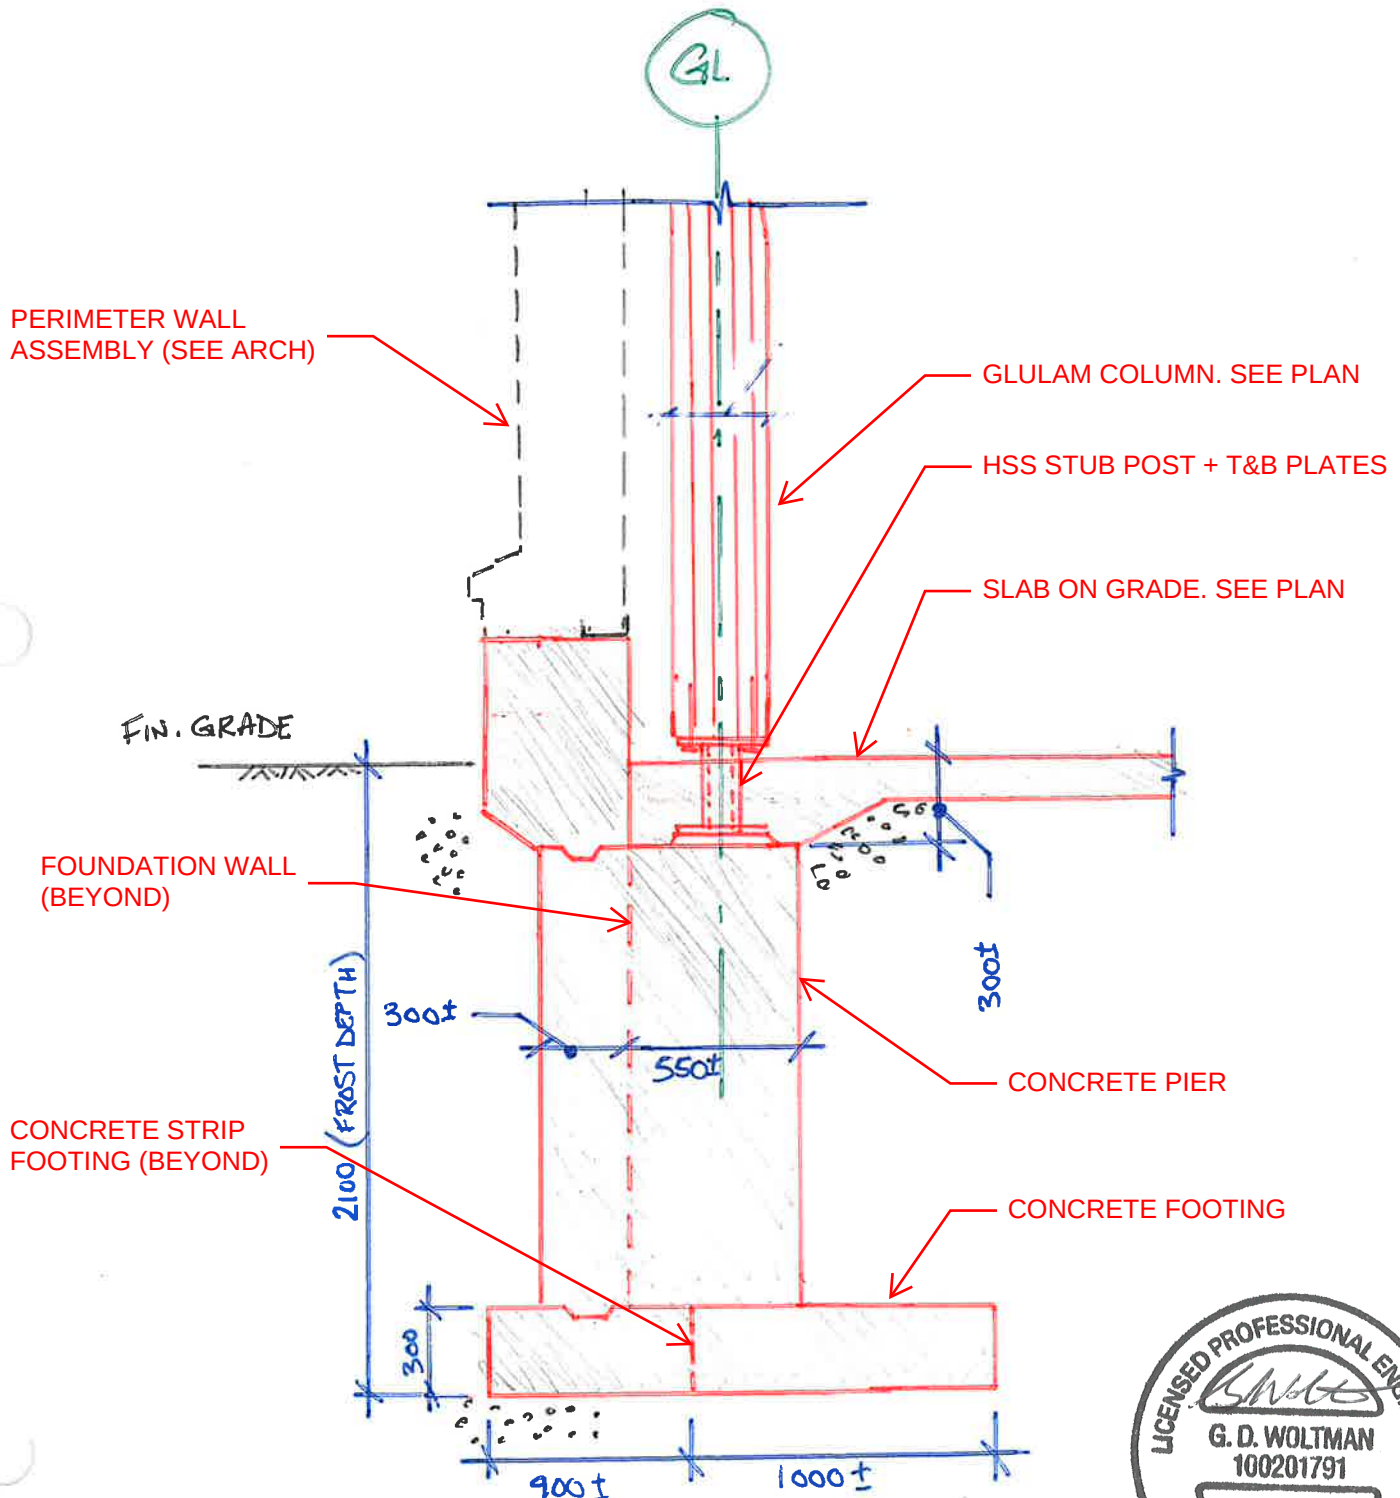

1

DETAIL: FOUNDATION WALL AT COLUMN

scale: NTS

