


Copyright Reserved

The Contractor shall verify and be responsible for all dimensions. DO NOT scale the drawing - any errors or omissions shall be reported to Stantec without delay.

The Copyrights to all designs and drawings are the property of Stantec. Reproduction or use for any purpose other than that authorized by Stantec is forbidden.

Legend

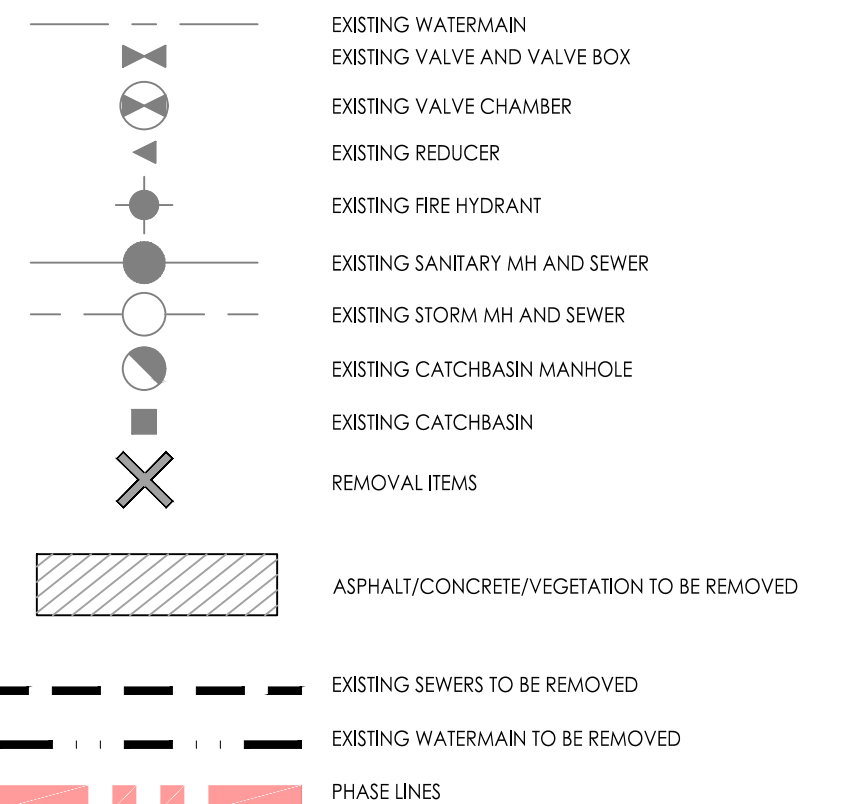

Notes

1. REFER TO LANDSCAPE PLAN FOR TREE REMOVALS.
2. REFER TO SIGNAGE PLAN PREPARED BY OTHERS FOR SIGNAGE RELOCATIONS.
3. CONTRACTOR TO LOCATE EXISTING SERVICES AND ANY CONFLICTS WITH EXISTING SERVICES MUST BE REPORTED TO THE ENGINEER PRIOR TO CONTINUING WITH CONSTRUCTION.
4. NEW SANITARY SEWER TO BE INSTALLED WITH TEMPORARY BYPASS FOR BUILDING PRIOR TO REMOVAL OF EXISTING SANITARY SEWER - SEE SSP-1

2	ISSUED FOR CITY REVIEW	JP	PM 24.11.28
1	ISSUED FOR CITY REVIEW	JP	PM 24.03.28
Revision		By	Appd. YY.MM.D

File Name: 160401689-DB1.dwg	JP	DT	JP	24.02.28
	Dwn.	Chkd.	Dsgn.	YY.MM.DD

Permit-Sea




Client/Project
WINDMILL DEVELOPMENT GROUP LTD.

2475 REGINA STREET

Ottawa, ON

Title
EXISTING CONDITIONS AND
REMOVALS PLAN

Project No. 160401689	Scale 1:300	
Drawing No.	Sheet	Revision

EX1 2 of 11 2

007-XX-XX-XXXX

