



1 NORTH CANOPY ELEVATION
A201.2 Scale: 1 : 50

2 SOUTH CANOPY ELEVATION
A201.2 Scale: 1 : 50

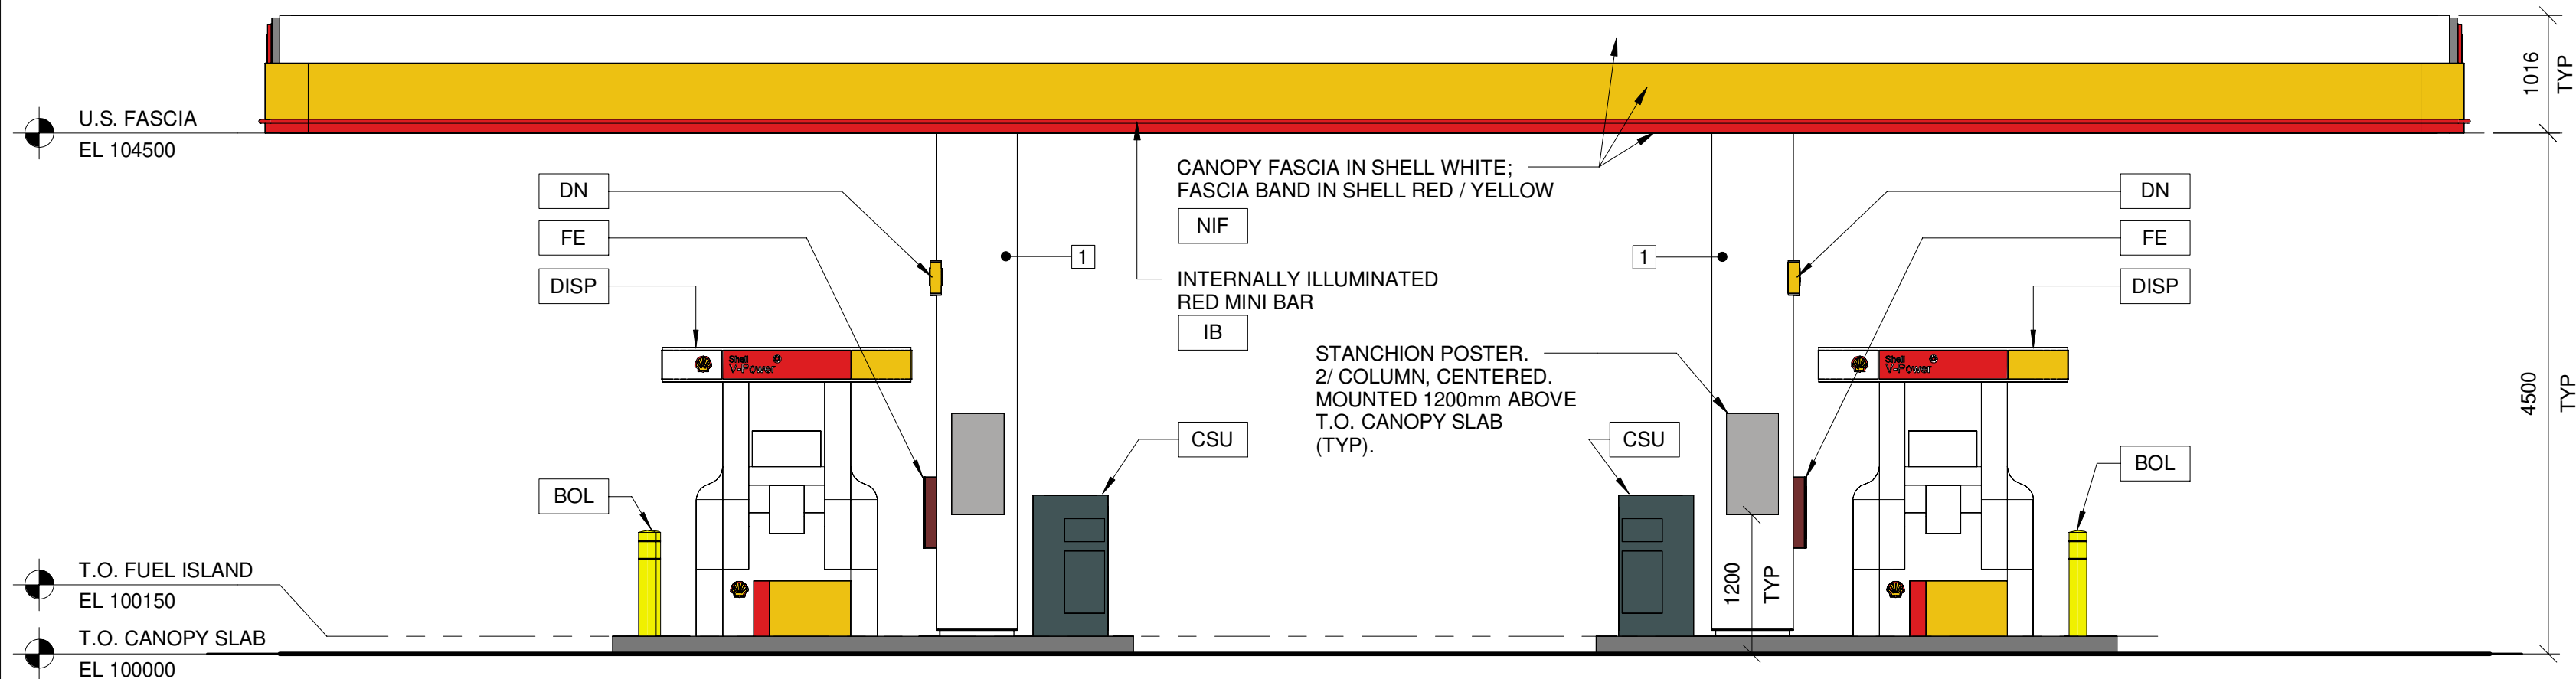

3 EAST CANOPY ELEVATION
A201.2 Scale: 1 : 50

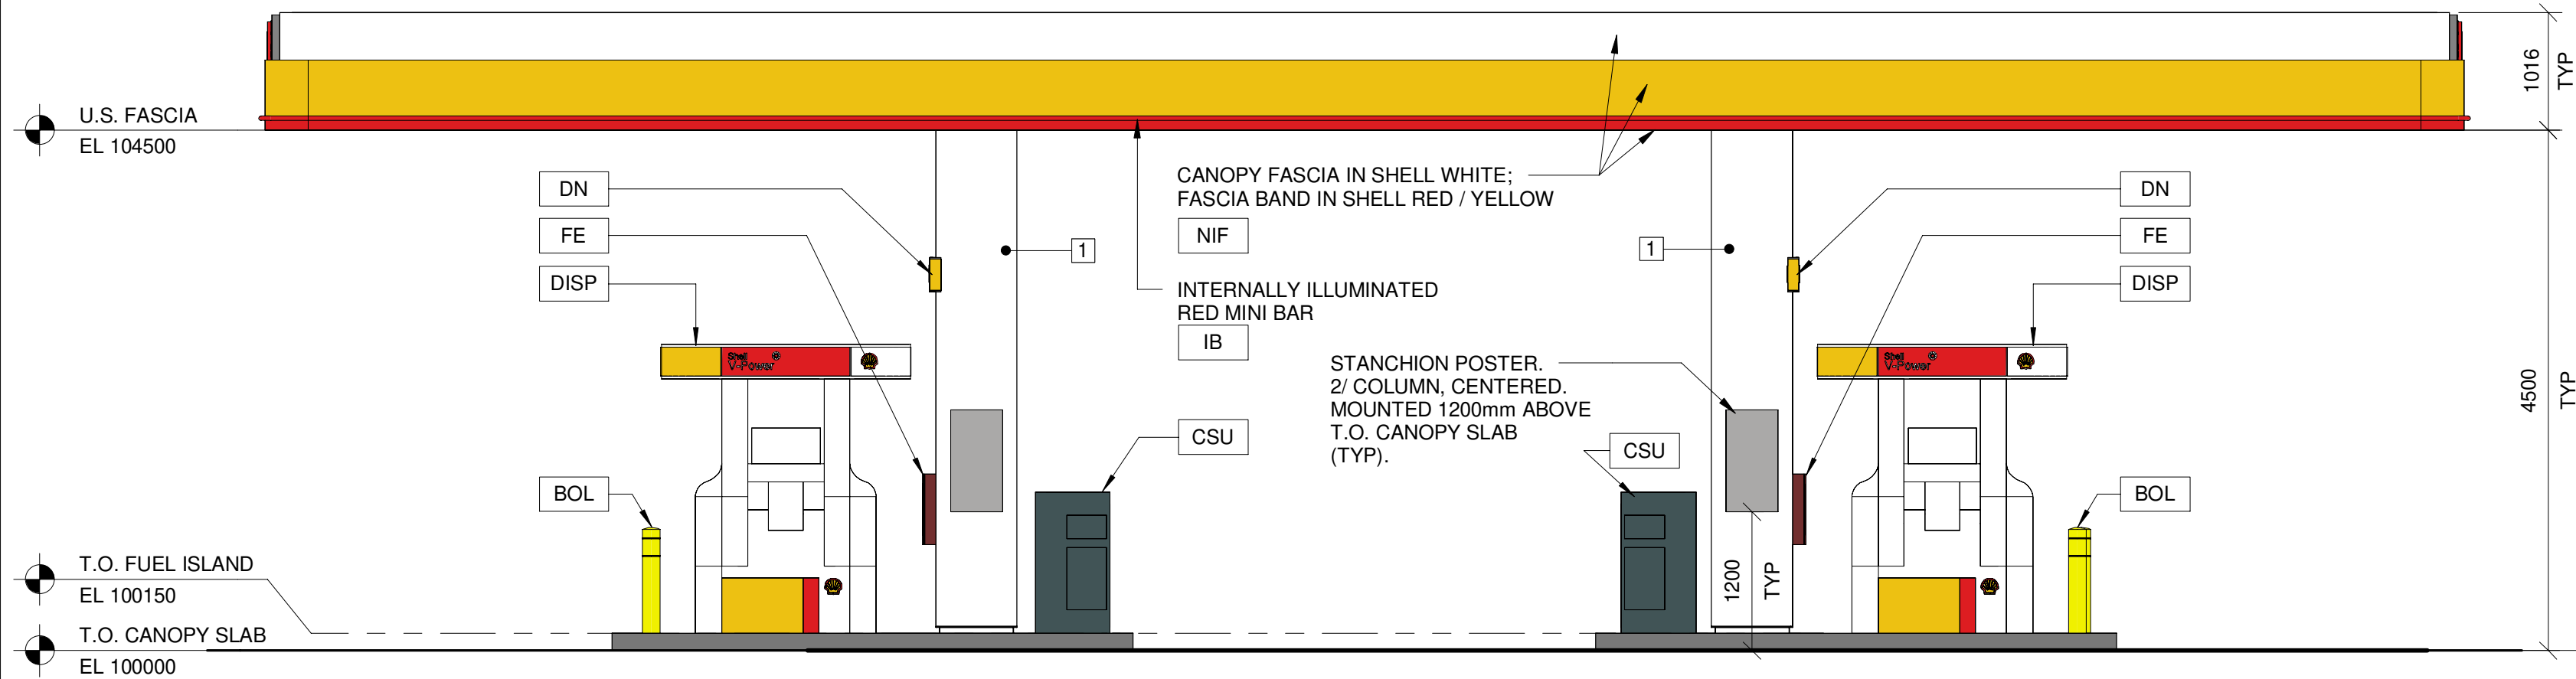

4 WEST CANOPY ELEVATION
A201.2 Scale: 1 : 50

- PROPOSED CANOPY ELEVATION NOTES**
- REFER TO C-SERIES DRAWINGS FOR SITE-SPECIFIC INFORMATION
 - REFER TO PROPOSED GRADING DRAWING FOR ACTUAL GRADES. ELEVATIONS NOTED ON THESE DRAWINGS ARE DESIGN GRADES ONLY AND DO NOT CORRESPOND TO TOPOGRAPHICAL SURVEY DATA. CANOPY DRAWINGS TO BE READ IN CONJUNCTION WITH CIVIL DRAWINGS / ALL OTHER DRAWINGS.
 - PROPOSED PRELIMINARY CANOPY ELEVATION DIMENSIONS ARE SUBJECT TO CHANGE, PENDING STRUCTURAL DESIGN COMPLETION / CANOPY SUPPLIER PROCUREMENT AVAILABILITY. ANY REQUIRED CHANGES TO THE PRELIMINARY DESIGN INFORMATION WILL BE MANAGED / DISBURSED BY AECOM (L2) & CTM DESIGN (L3).


CANOPY EQUIPMENT LEGEND

AP	ACCESS PANEL	IB	ILLUMINATED BAR
BOL	BOLLARD	IP	ILLUMINATED PECTEN
CSU	CAR SERVICING UNIT	NIF	NON-ILLUMINATED FASCIA
DISP	FUEL PUMP DISPENSER	NIP	NON-ILLUMINATED PECTEN
DN	DISPENSER NUMBERS	FAA	FALL ARREST ANCHOR
FE	FIRE EXTINGUISHER	RD	ROOF DRAIN

- CONSTRUCTION TYPES**
- COLUMN CLADDING TYPES**
- PRE-FINISHED ACM CLADDING (BY CANOPY CLADDING SUPPLIER)
 - RWL / ELECTRICAL CONDUITS
 - CLADDING FURRING (BY CANOPY CLADDING SUPPLIER)
 - HSS COLUMN (BY STRUCTURAL / CANOPY SUPPLIER)
- MATERIAL FINISH TYPES**
- 1 PRE-FINISHED ALUMINUM CLADDING IN SHELL WHITE (RAL 9016)
- FASCIA TYPES**
-
- SOFFIT TYPE**
- PRE-FINISHED METAL SOFFIT CLADDING; SHELL WHITE VICWEST AD300



IR	DATE	DESCRIPTION
B	2024-12-06	ISSUED FOR SPA PHASE 3 REVIEW
A	2024-11-27	ISSUED FOR CLIENT REVIEW (SPC COMMENTS)

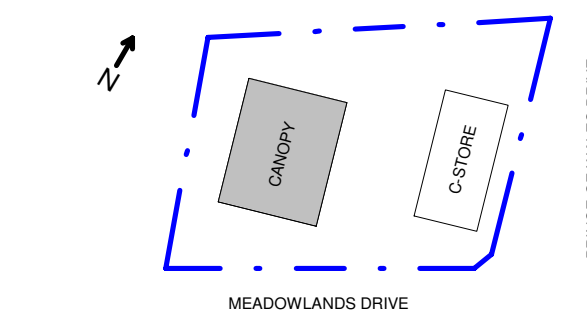

This drawing has been prepared for the use of AECOM's client and may not be used, reproduced or relied upon by third parties, except as agreed by AECOM and its client, as required by law or for use by governmental reviewing agencies. AECOM accepts no responsibility, and denies any liability whatsoever, for any party that modifies this drawing without AECOM's express written consent. Do not scale this document. All measurements must be obtained from the stated dimensions.