




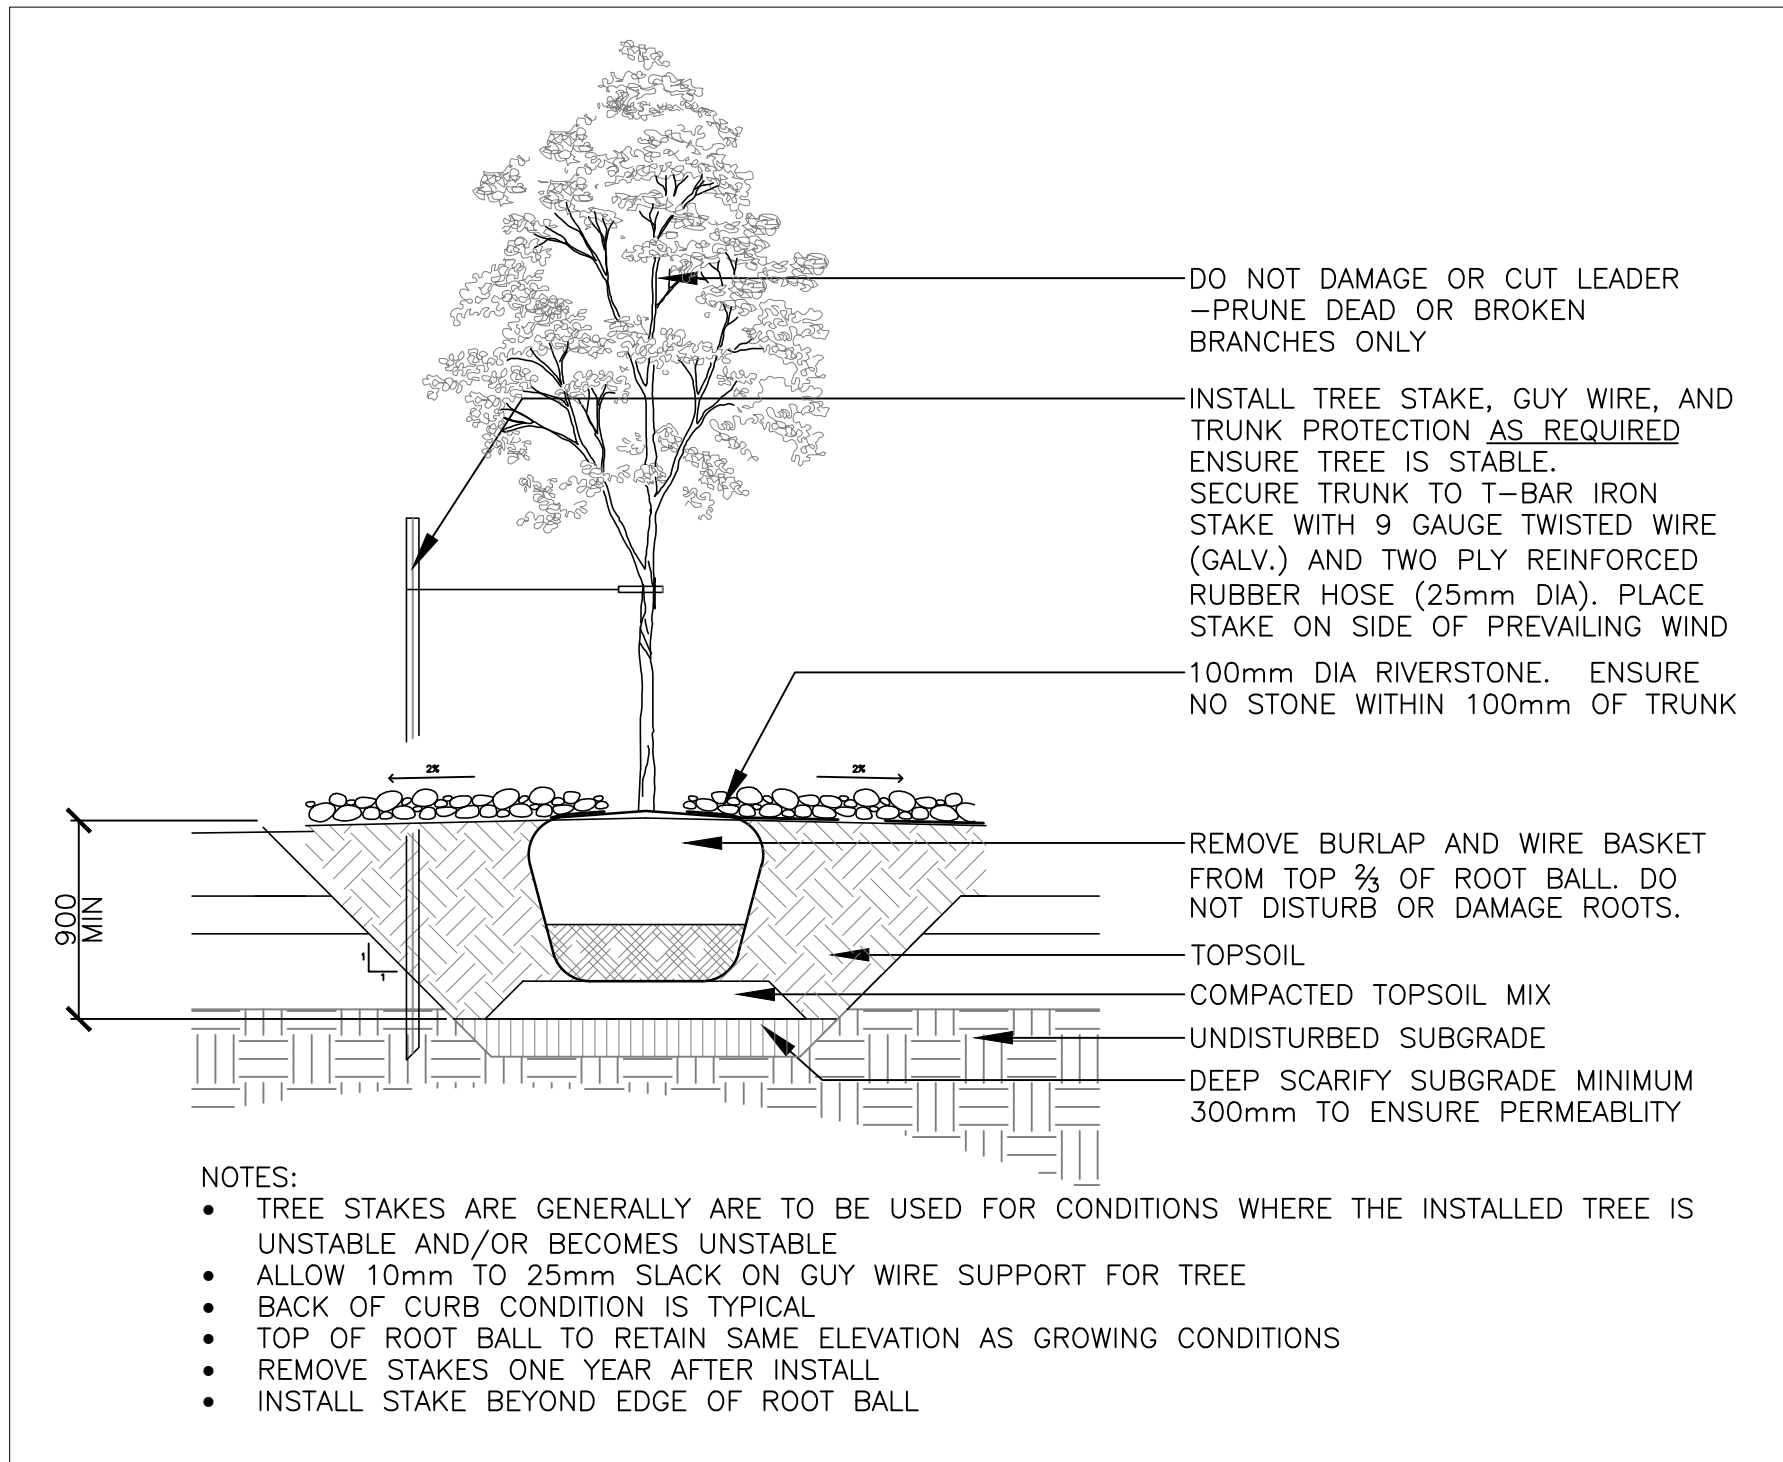


1 TREE PLANTING Scale: 1:30

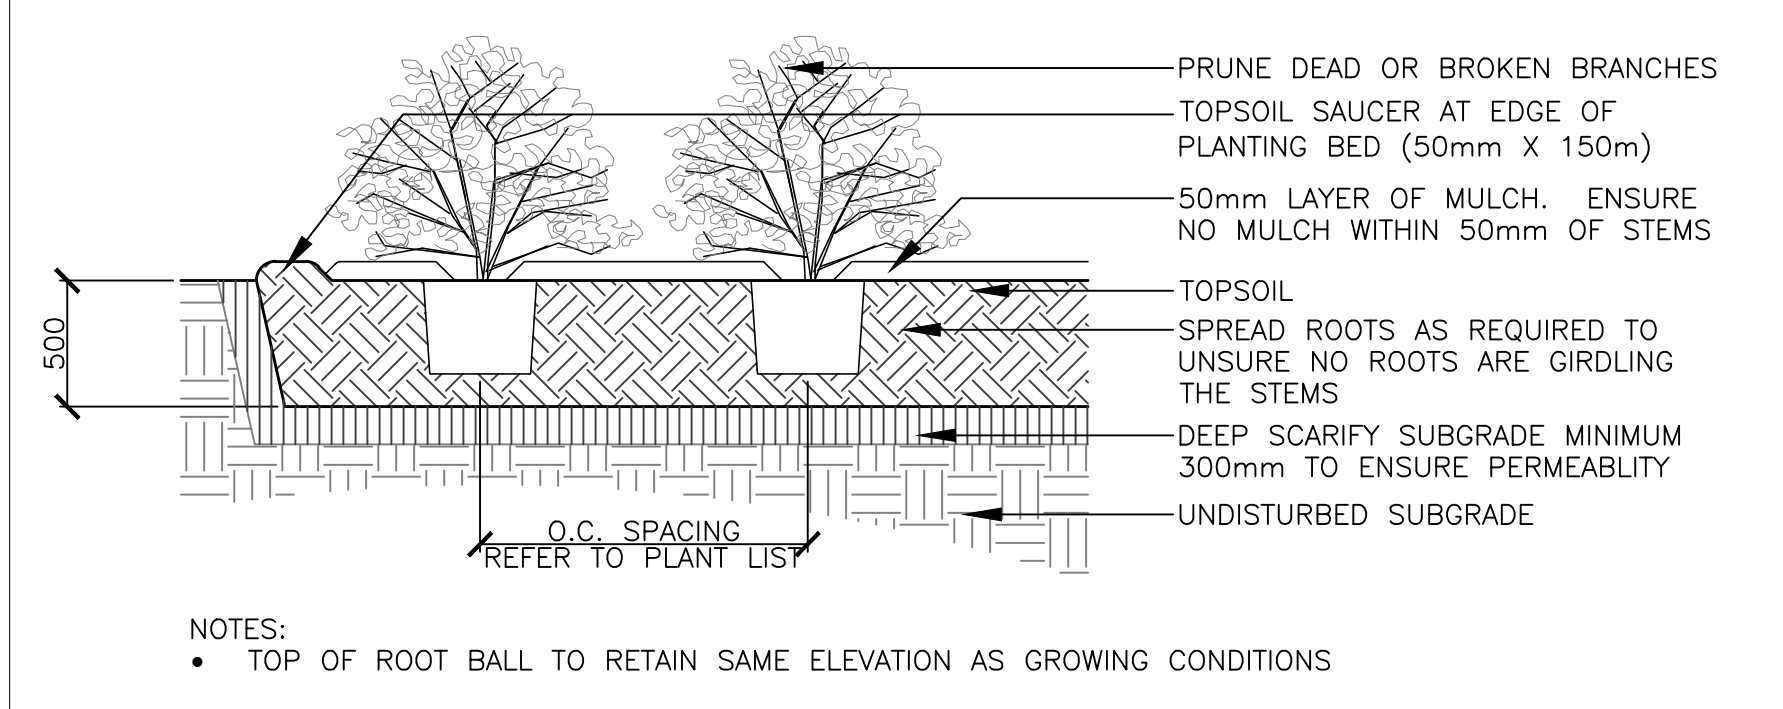


2 SHRUB PLANTING Scale: 1:30

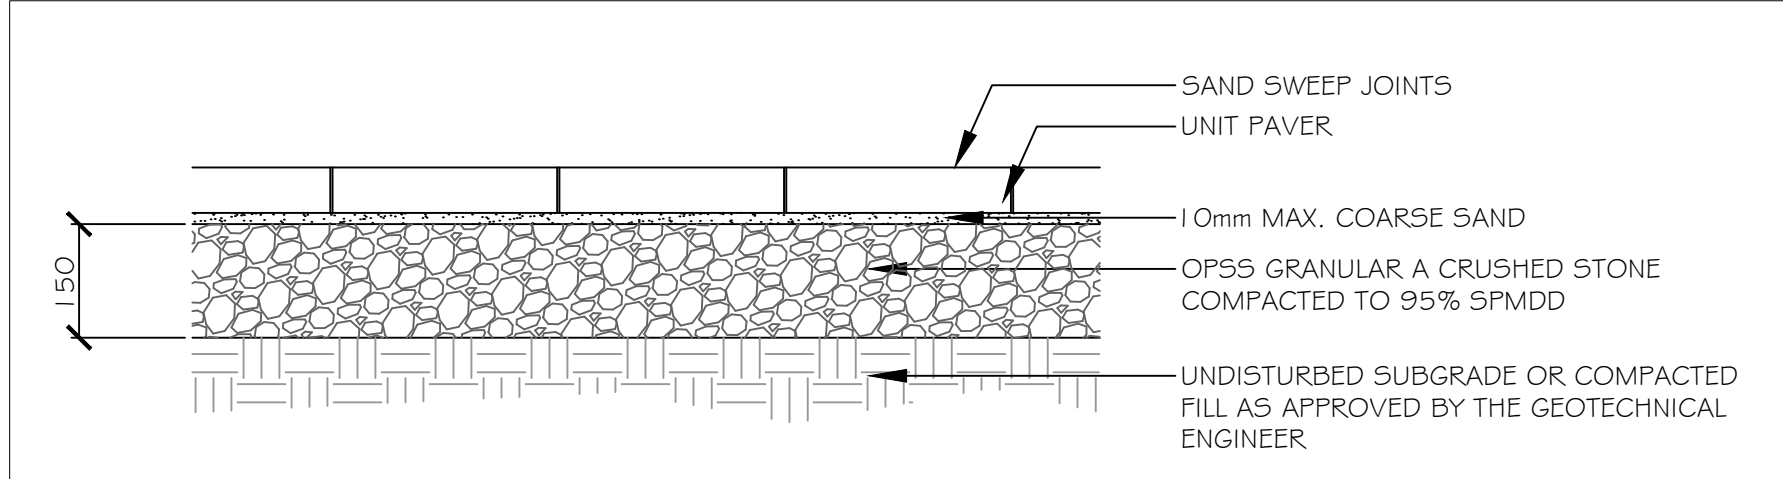


3 UNIT PAVER Scale: 1:100

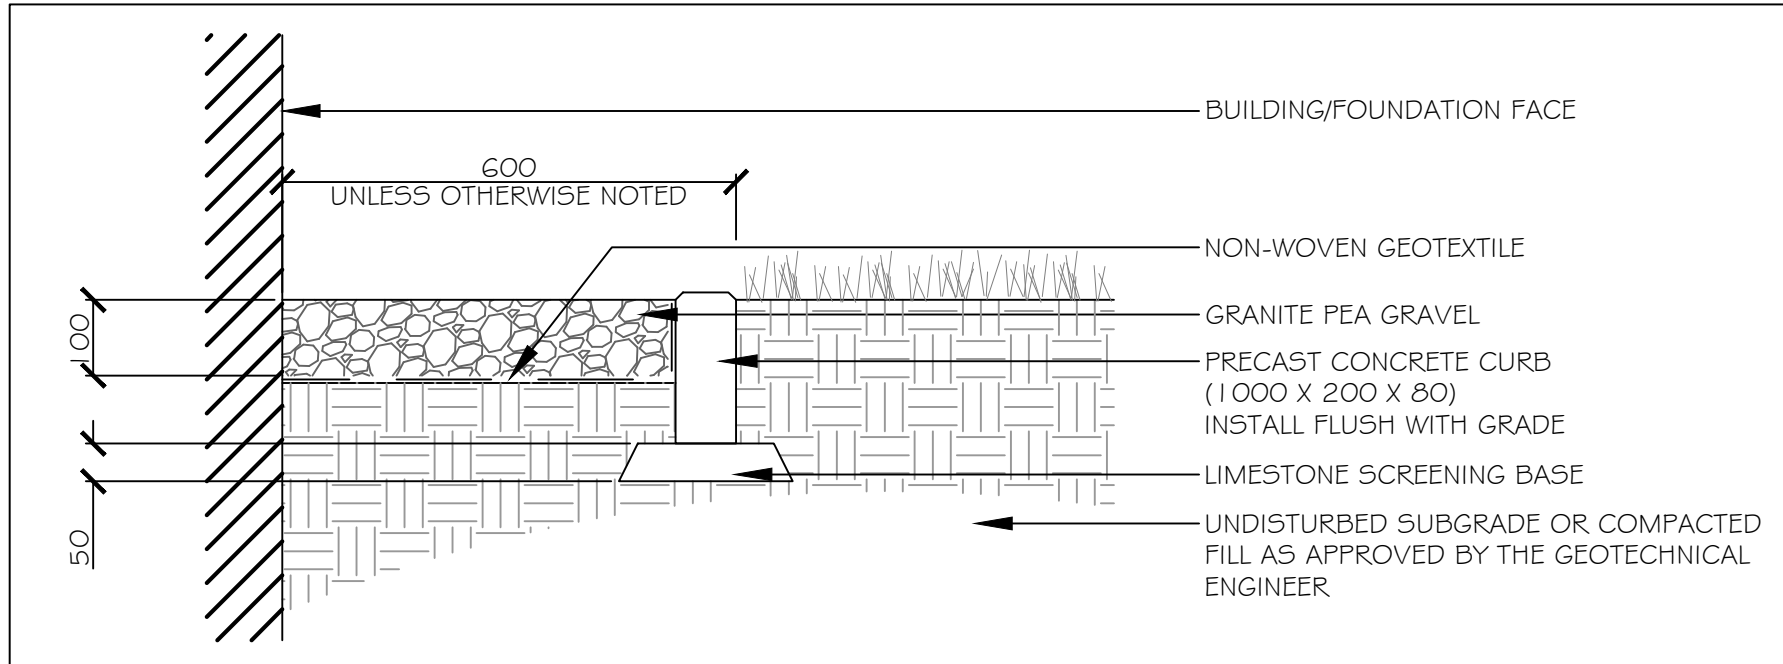


4 MAINTENANCE STRIP Scale: 1:100

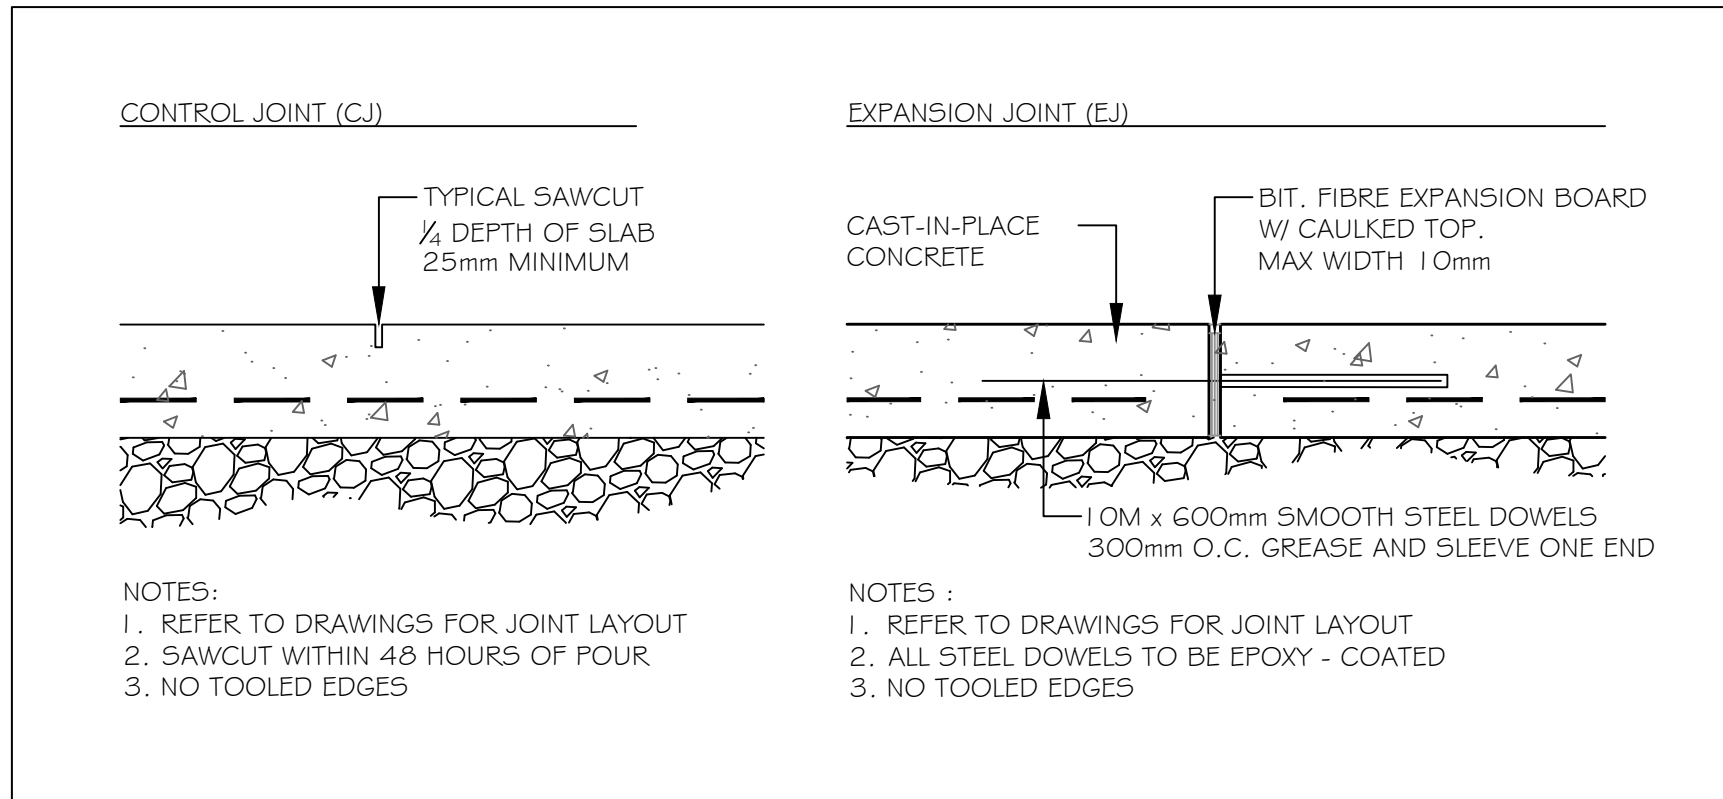

5 concrete joints Scale: 1:100

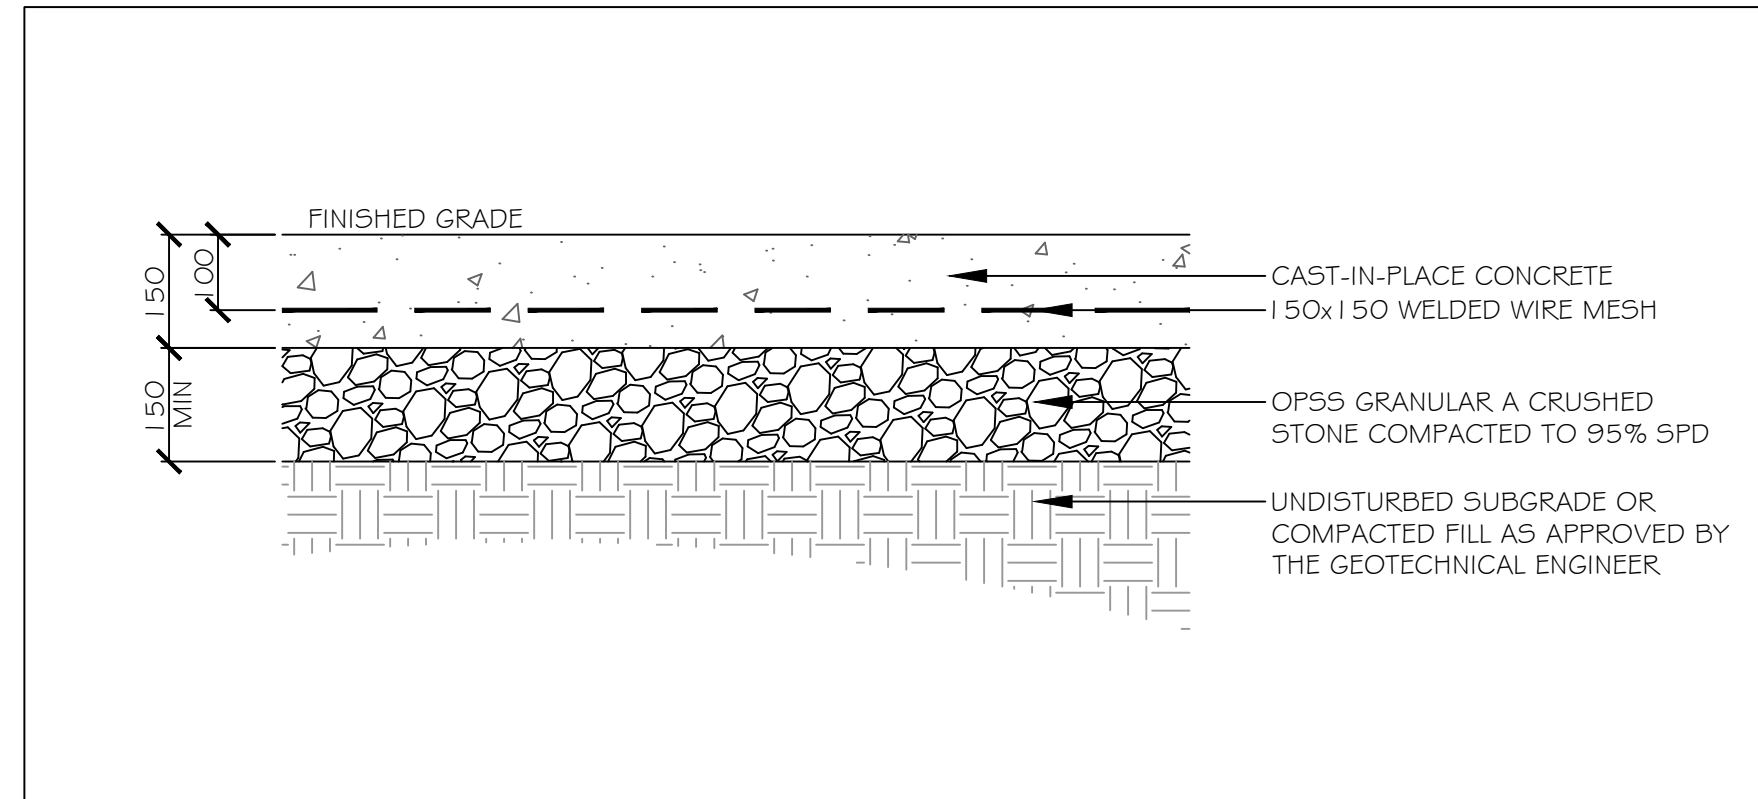

6 concrete paving Scale: 1:100

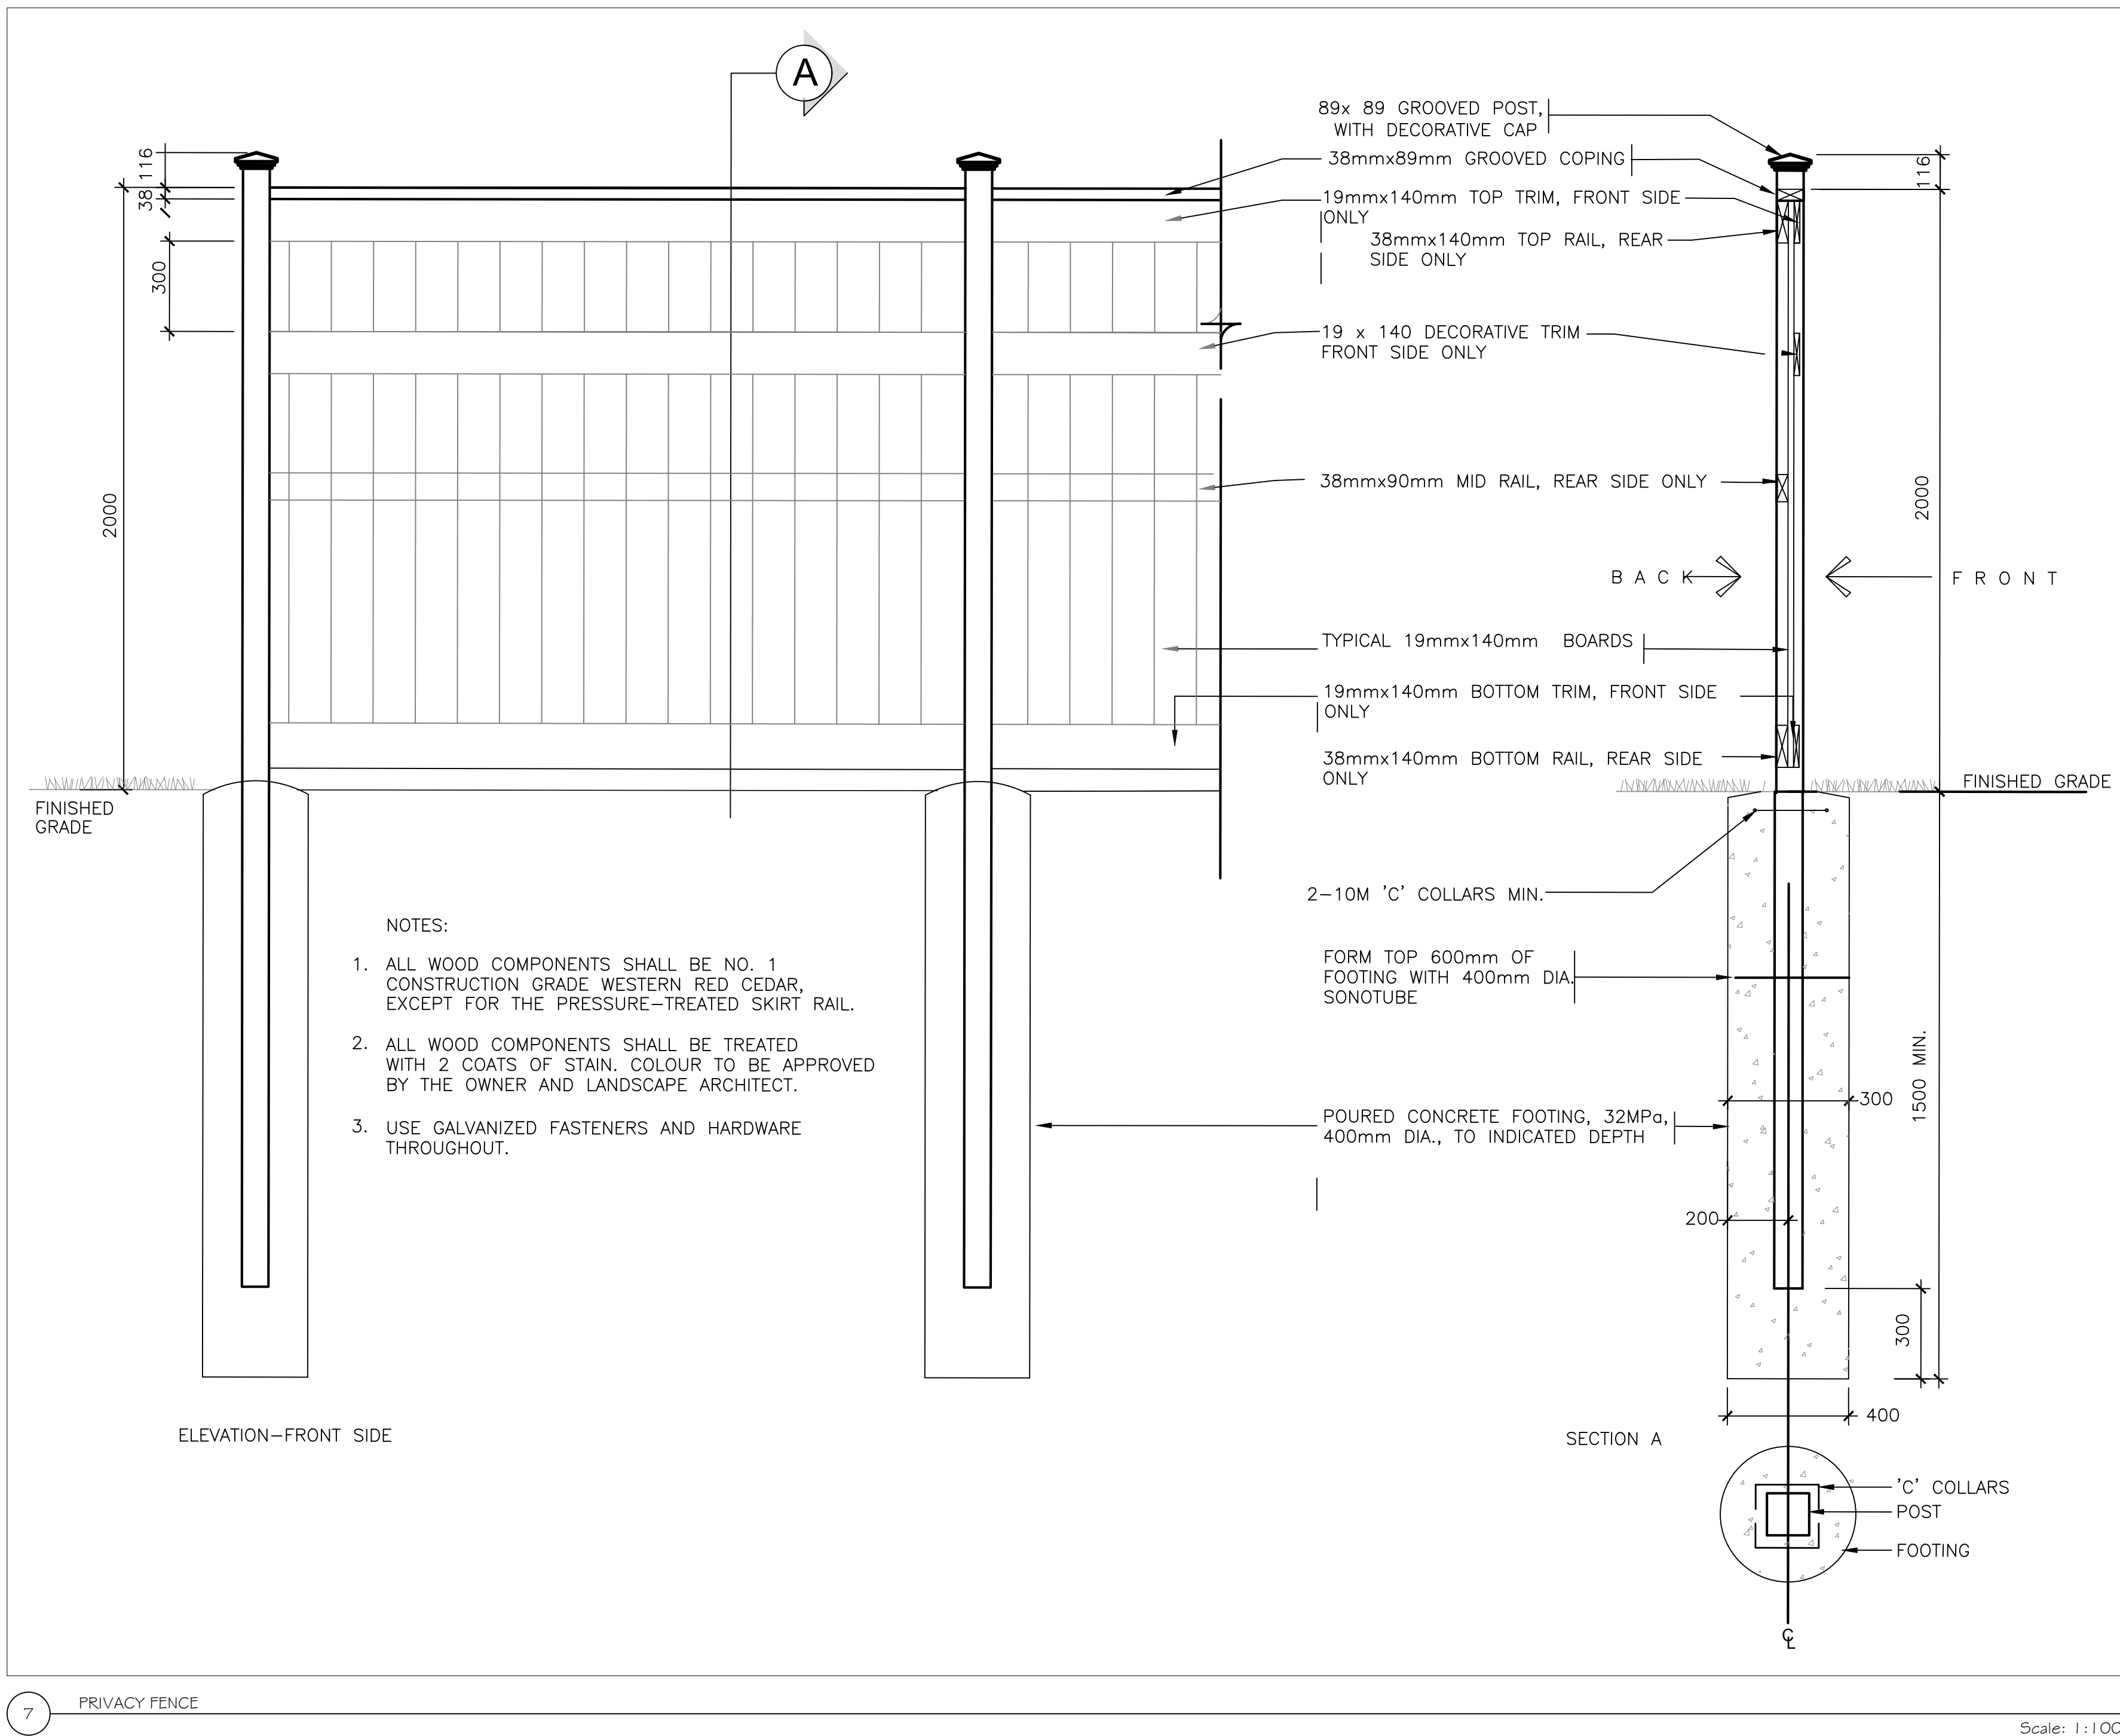

7 PRIVACY FENCE Scale: 1:100

Urbantypology

UNIT 10-163 STERLING ROAD
 TORONTO, ON, CANADA, M6R 2B2
 PH: 437-700-3446

UNIT 101-45 SPENCER STREET
 OTTAWA, ON, CANADA, K1S 4N7
 PH: 613-867-3042 / 613-897-1237

ARCHITECTS
 CIVIL
 190 O'Connor Street, Suite 100
 OTTAWA, ON, CANADA, K2P 2R3

WITH
 STRUCTURAL ENGINEER
 CLELAND JARDINE
 580 Terry Fox Drive
 KANATA, ON, CANADA K2L 4B9

MECHANICAL & ELECTRICAL ENGINEER
 QUASAR CONSULTING GROUP
 190 Isabella Street, Suite 400
 OTTAWA, ON, CANADA K1S 5H3

CIVIL ENGINEER
 EGIS GROUP
 115 Wadgreen Road
 R.R. 3 CASPI, ON, CANADA K0A 1L0

FOR
gastops
 1011 Polytek Street
 OTTAWA, ON, CANADA K1J 9J3
 PH: 613-744-8846

PREPARED IN COORDINATION WITH
 GEOTECHNICAL REPORT PREPARED
 BY PATERSON GROUP

PROJECT:

LOCATION:

DRAWN: MC START DATE:

CHECKED: LM NOV 2024

DRAWING:

SCALE: - PAGE SIZE: 24X36

PLAN #: 19226

NORTH: SHEET NO.:

L 1.2

PROJECT:

GASTOPS

LOCATION:

3700 Twin Falls Place
 Ottawa, Ontario, Canada

DRAWN: MC START DATE: