


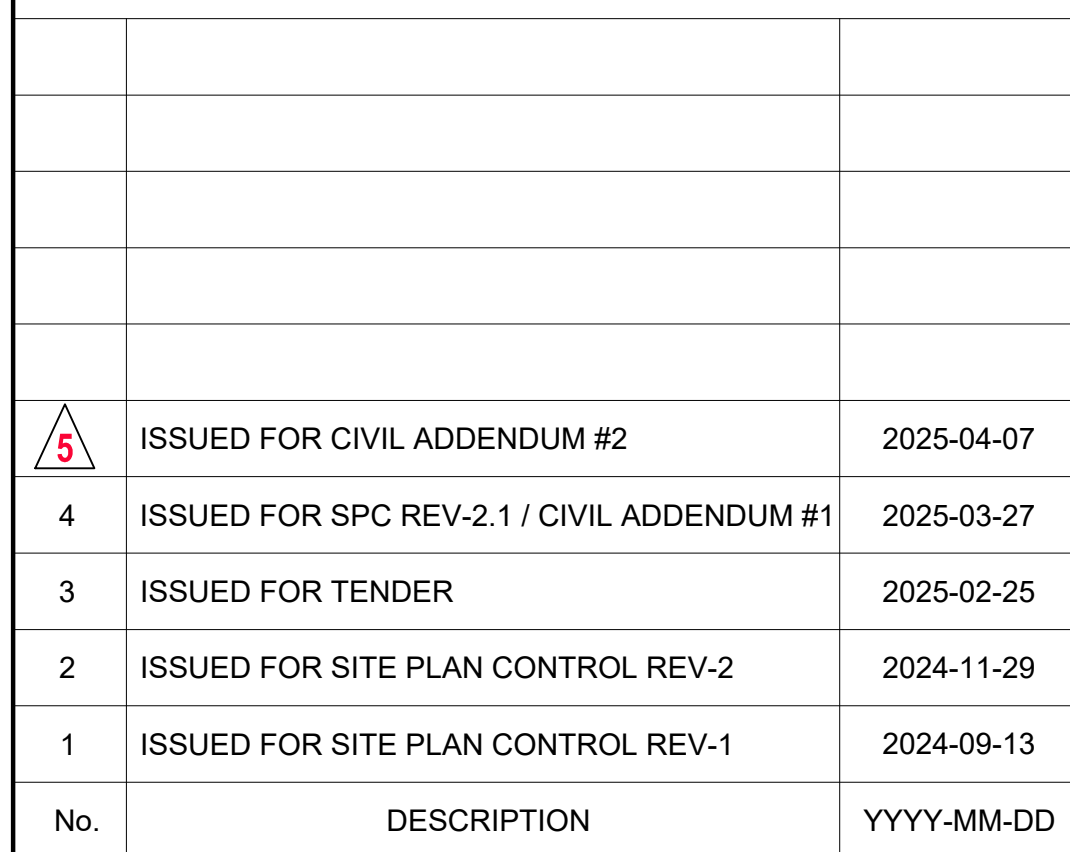

71 Bank Street, 7th Floor - Ottawa, Ontario K1P 5N2
tel. 613.224.0095 fax 613.224.9811

project

East Urban Centre Elementary School

700 Spring Valley Dr, Ottawa, ON
K1W 0H2



drawing title

Site Servicing Plan


scale As Shown	drawn by R.Ismail
date Sept. 2024	checked by A.Sammour


project number	drawing number
24-828	C1

CONTRACTOR TO VERIFY ALL DIMENSIONS AND
NOTIFY THE ARCHITECT OF ANY DISCREPANCIES
BEFORE WORK COMMENCES.

DO NOT SCALE DRAWINGS.

revision

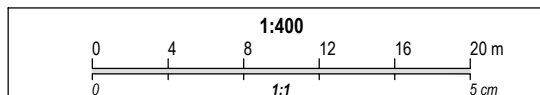

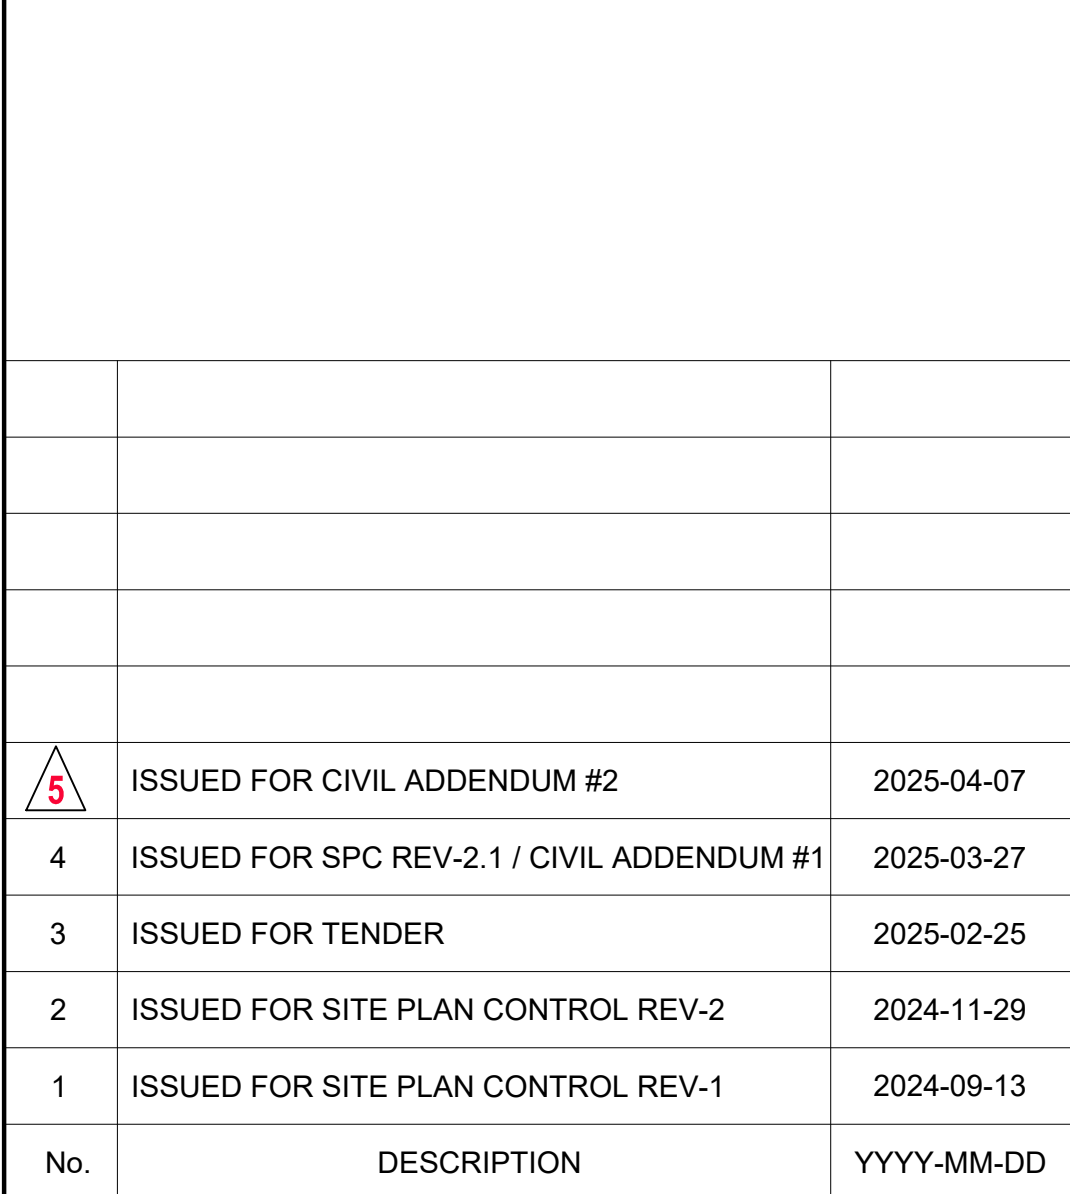

revision

PLAN#19255

