


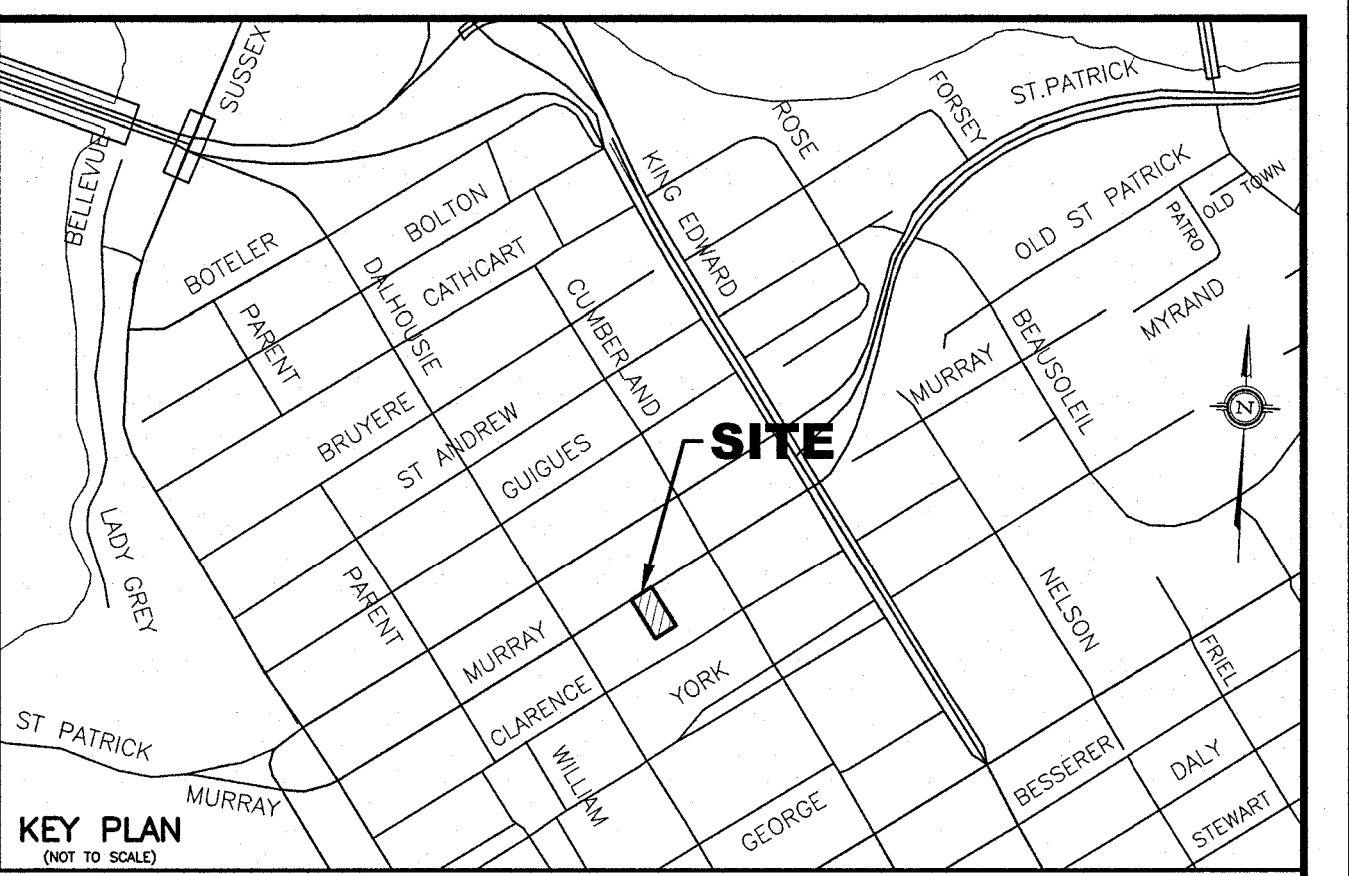

STATION	ITEM DESCRIPTION	EXISTING/PROPOSED GROUND ELEVATION (m)	PROPOSED TOP OF WATER SERVICE (m)
0+00	CONNECTION TO EXISTING 200mmØ WATERMAIN	EX. @ ROAD ±58.01	EXISTING ±55.61
0+03	150mmØ WATER SERVICE	57.99	55.59
0+06	150mmØ V&VB AT PROPERTY LINE	58.11	55.71
0+10.5	150mmØ WATER SERVICE AT BUILDING LINE	58.27	55.87

SCALE  1:100 HORIZONTAL	DESIGN	T.L.M.	PROJECT	 T.L. MAK ENGINEERING CONSULTANTS LTD. CONSULTING ENGINEERS
	CHECKED	T.L.M.		
VERTICAL	DRAWN BY	P.M.	DRAWING TITLE	PROJECT No. 822-43 DATE MAY 2022 DRAWING No. G-1
	CHECKED	T.L.M.		
	APPROVED	T.L.M.		