





PRE-CAST CONCRETE BLOCK (O'CONNOR EDGE)

SCALE 1:200

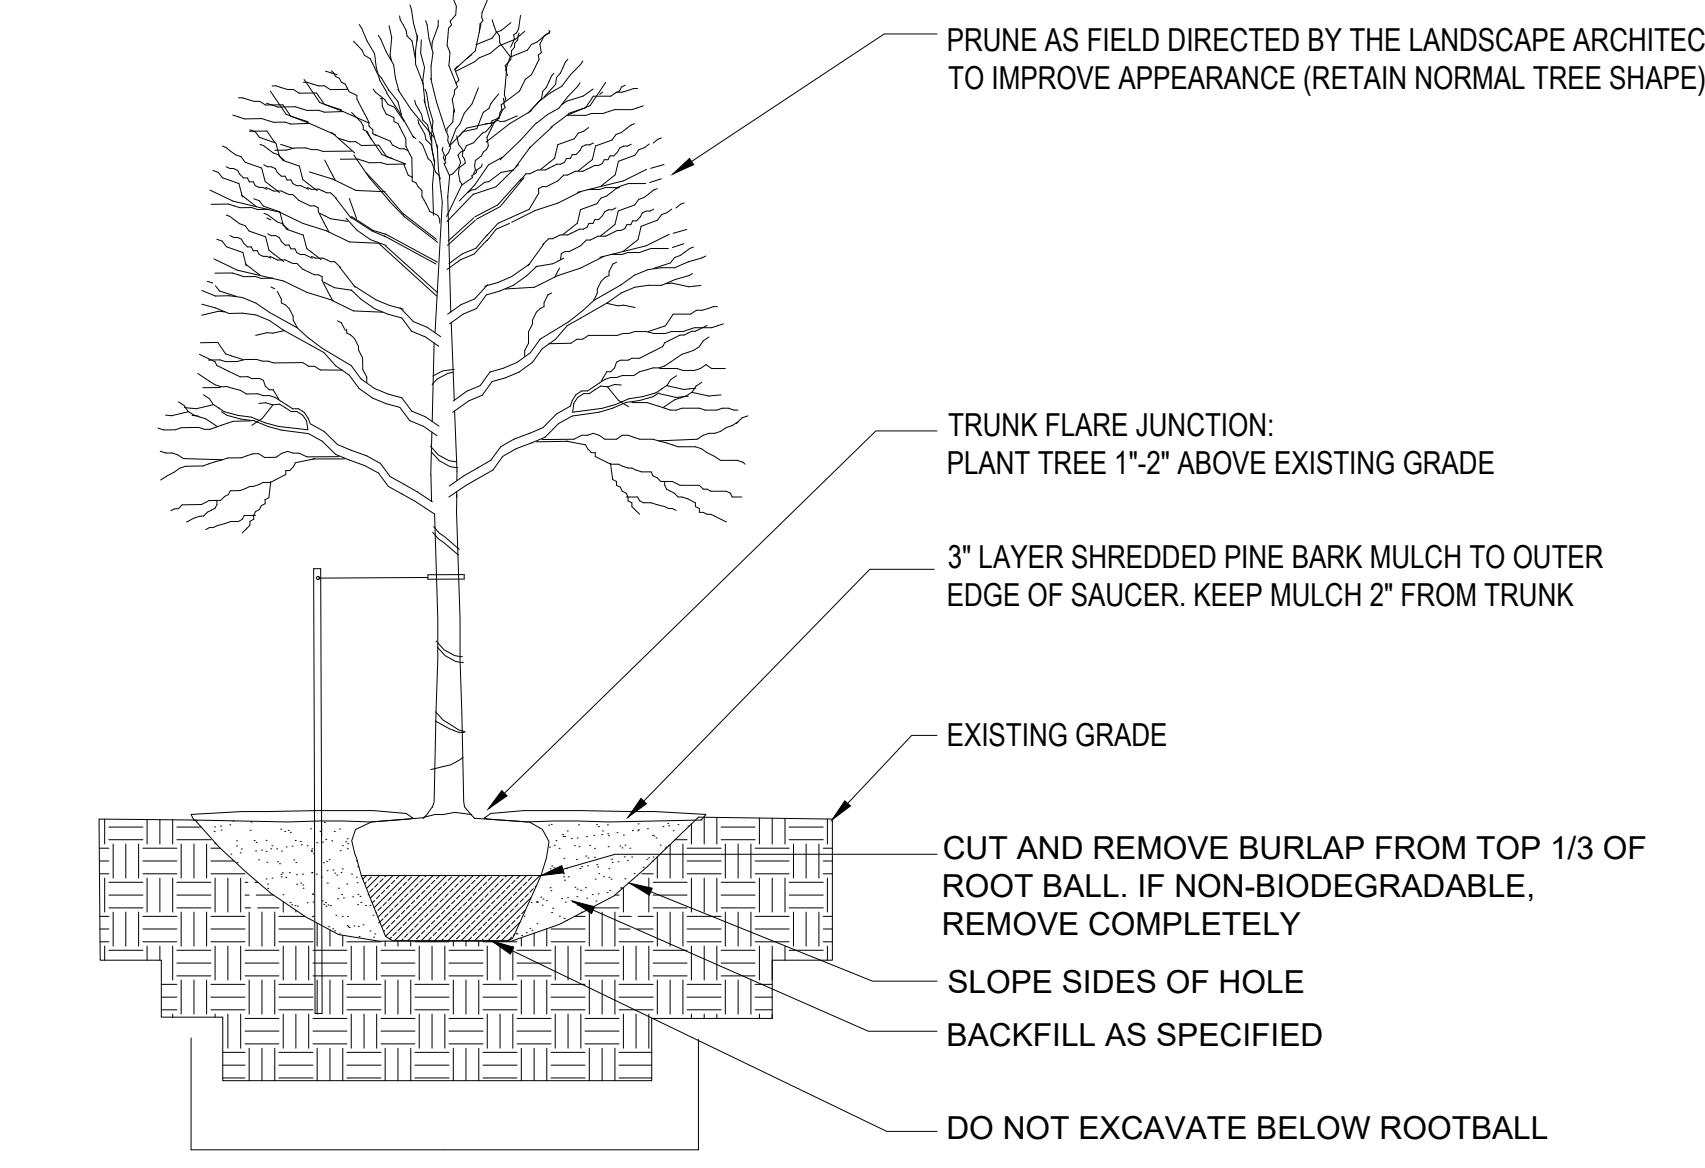


TREE PLANTING - DECIDUOUS

SCALE 1:200

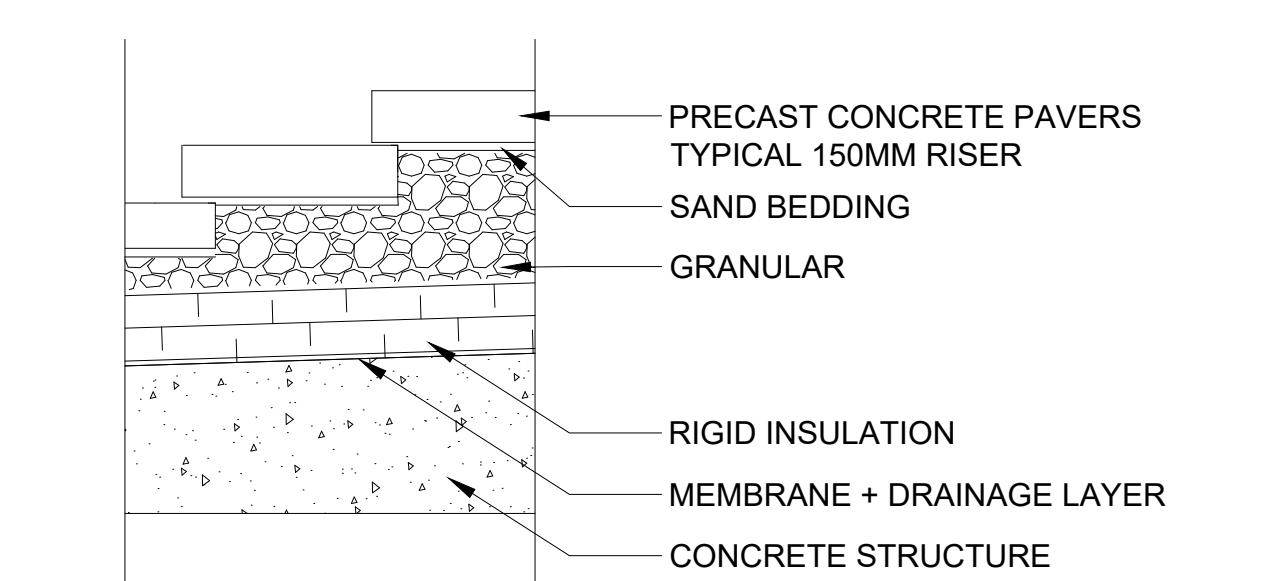


TYPICAL PRECAST TREAD DETAIL

SCALE 1:200

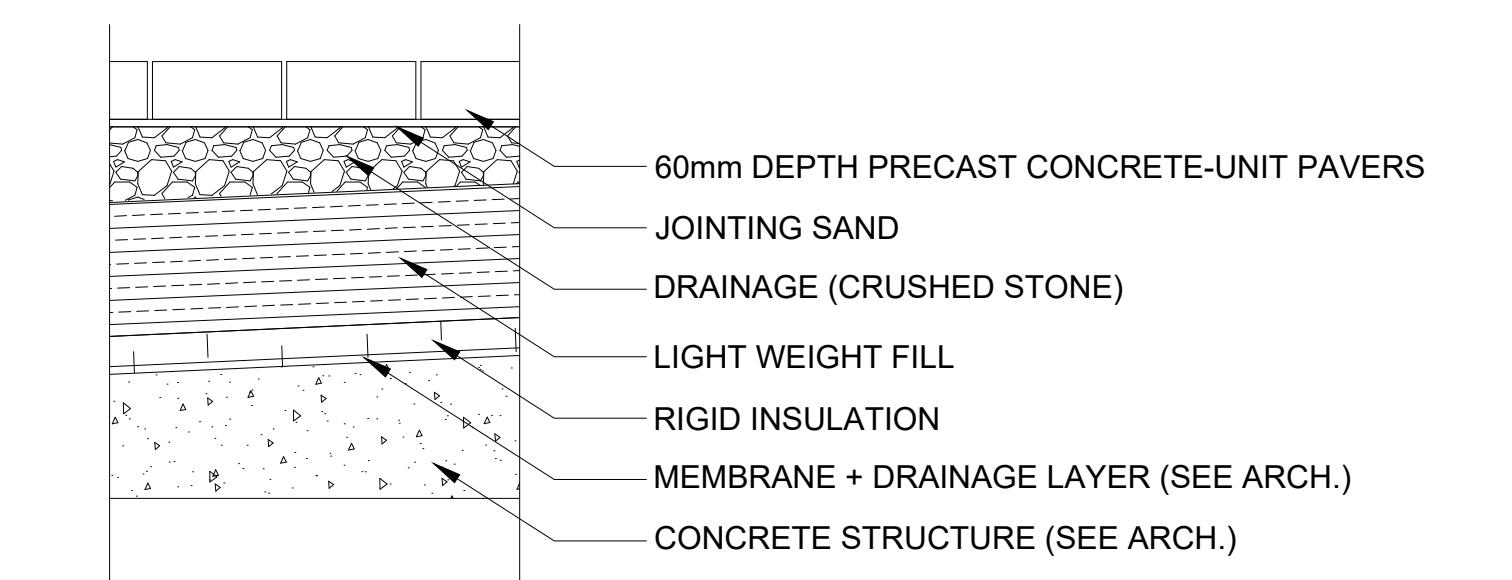


TYPICAL PAVER DETAIL

SCALE 1:200

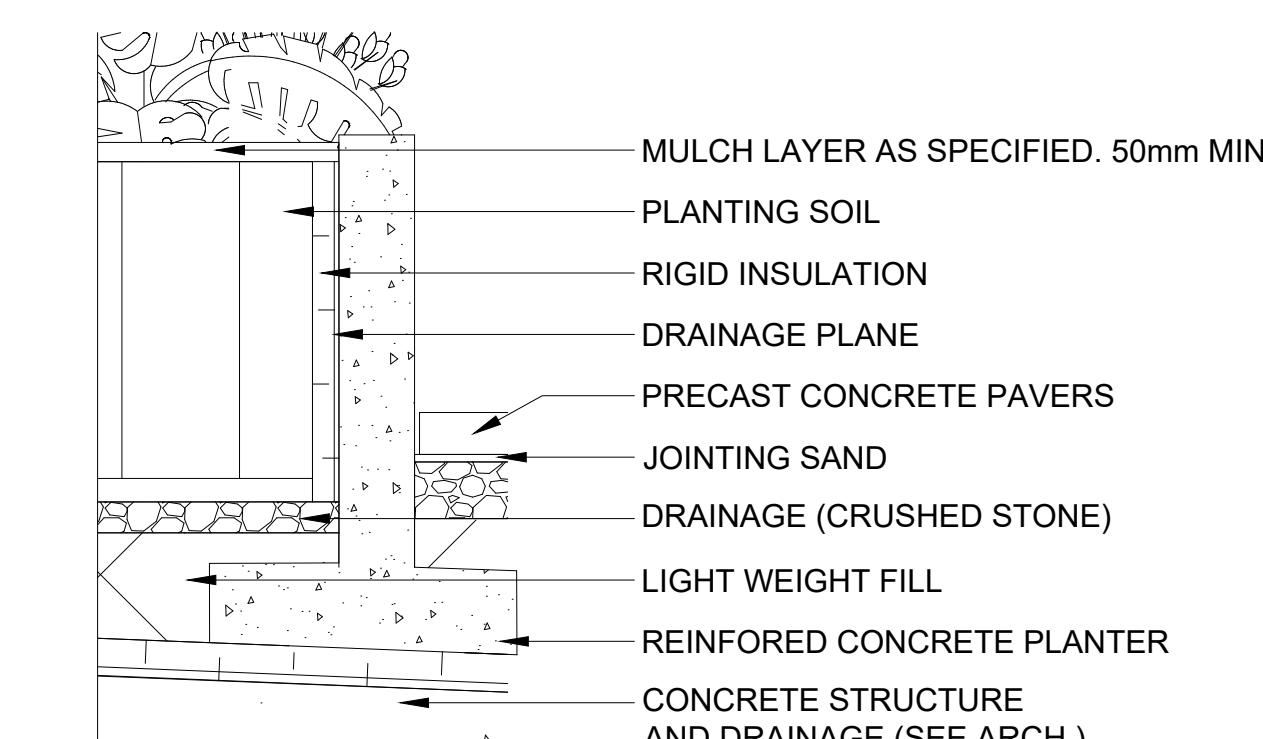


TYPICAL CAST-IN-PLACE PLANTER

SCALE 1:200

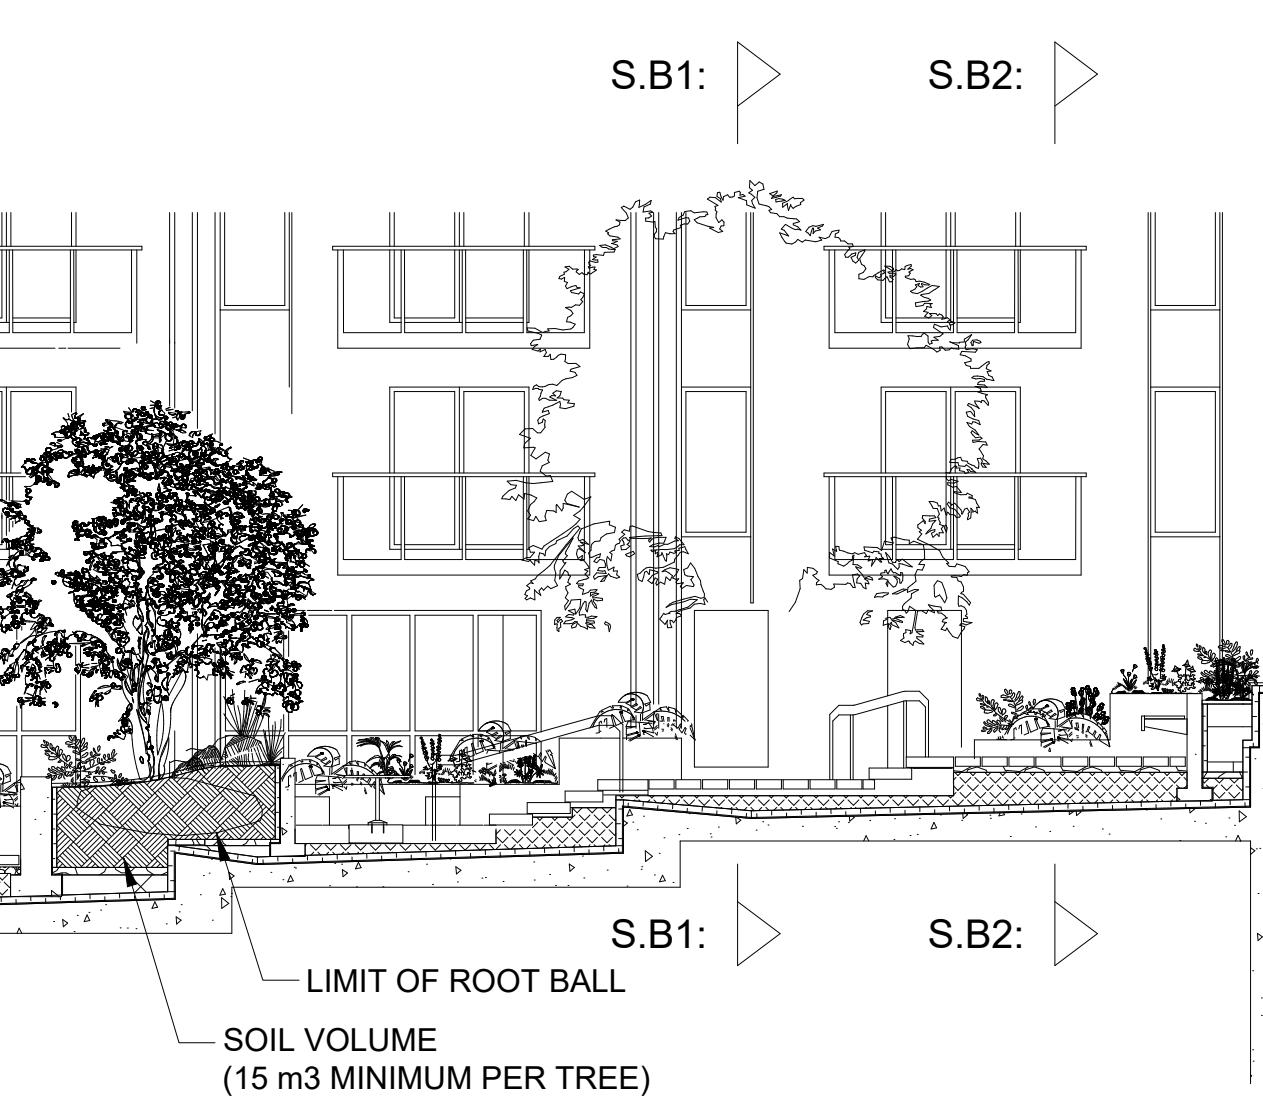


TYPICAL FENCE AT EXTERIOR CONCRETE BUILDING

SCALE 1:200

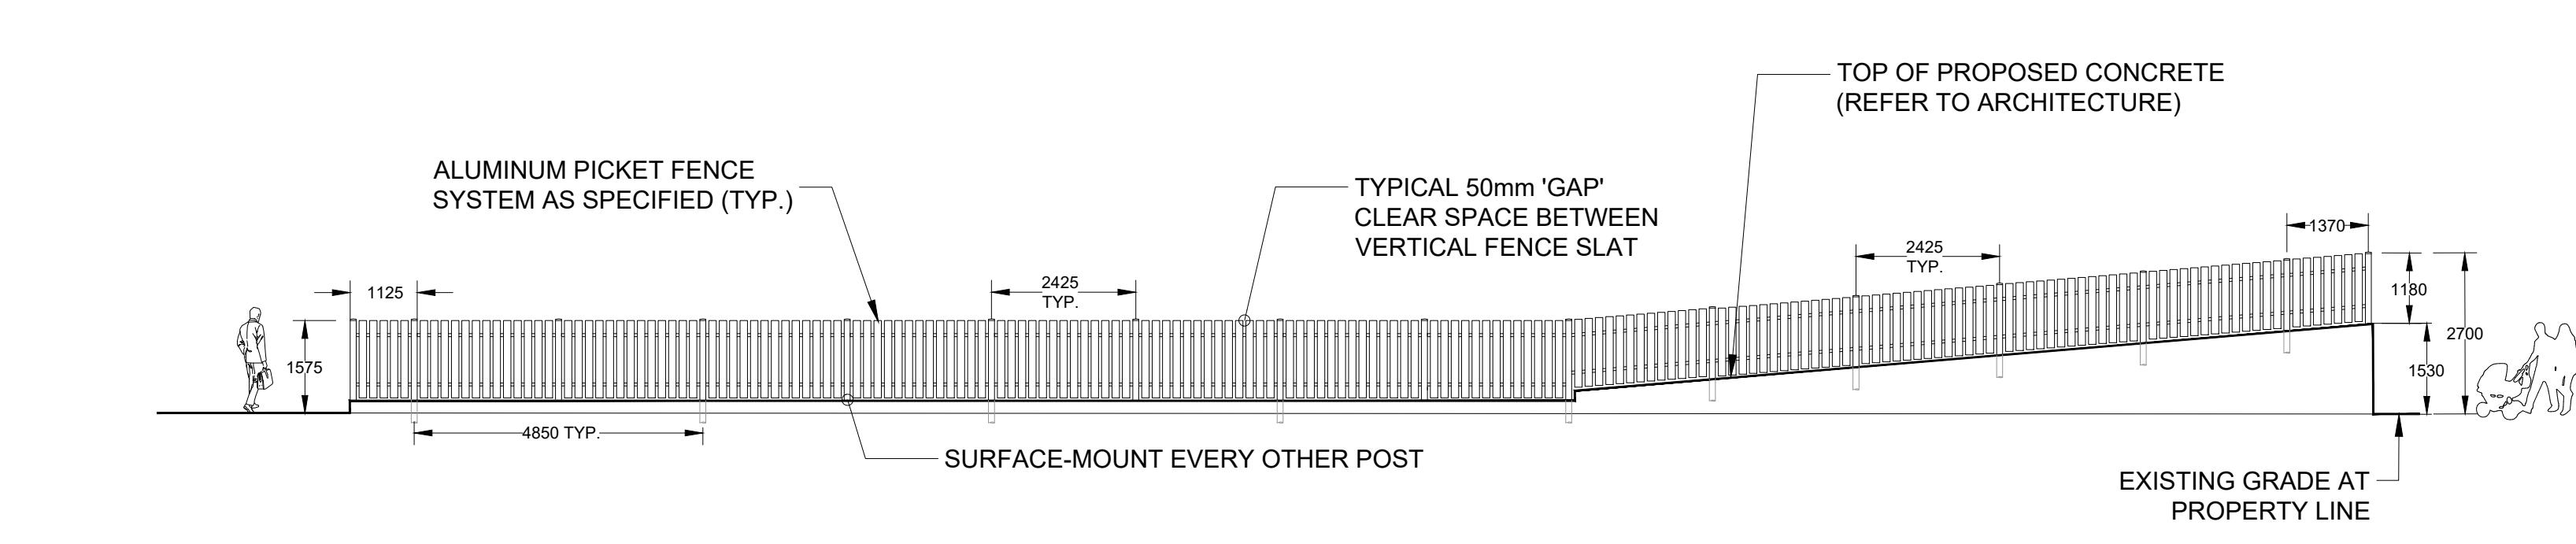


EXTERIOR REAR AMENITY PERIMETER FENCE: ELEVATION VIEWING EAST

SCALE 1:200

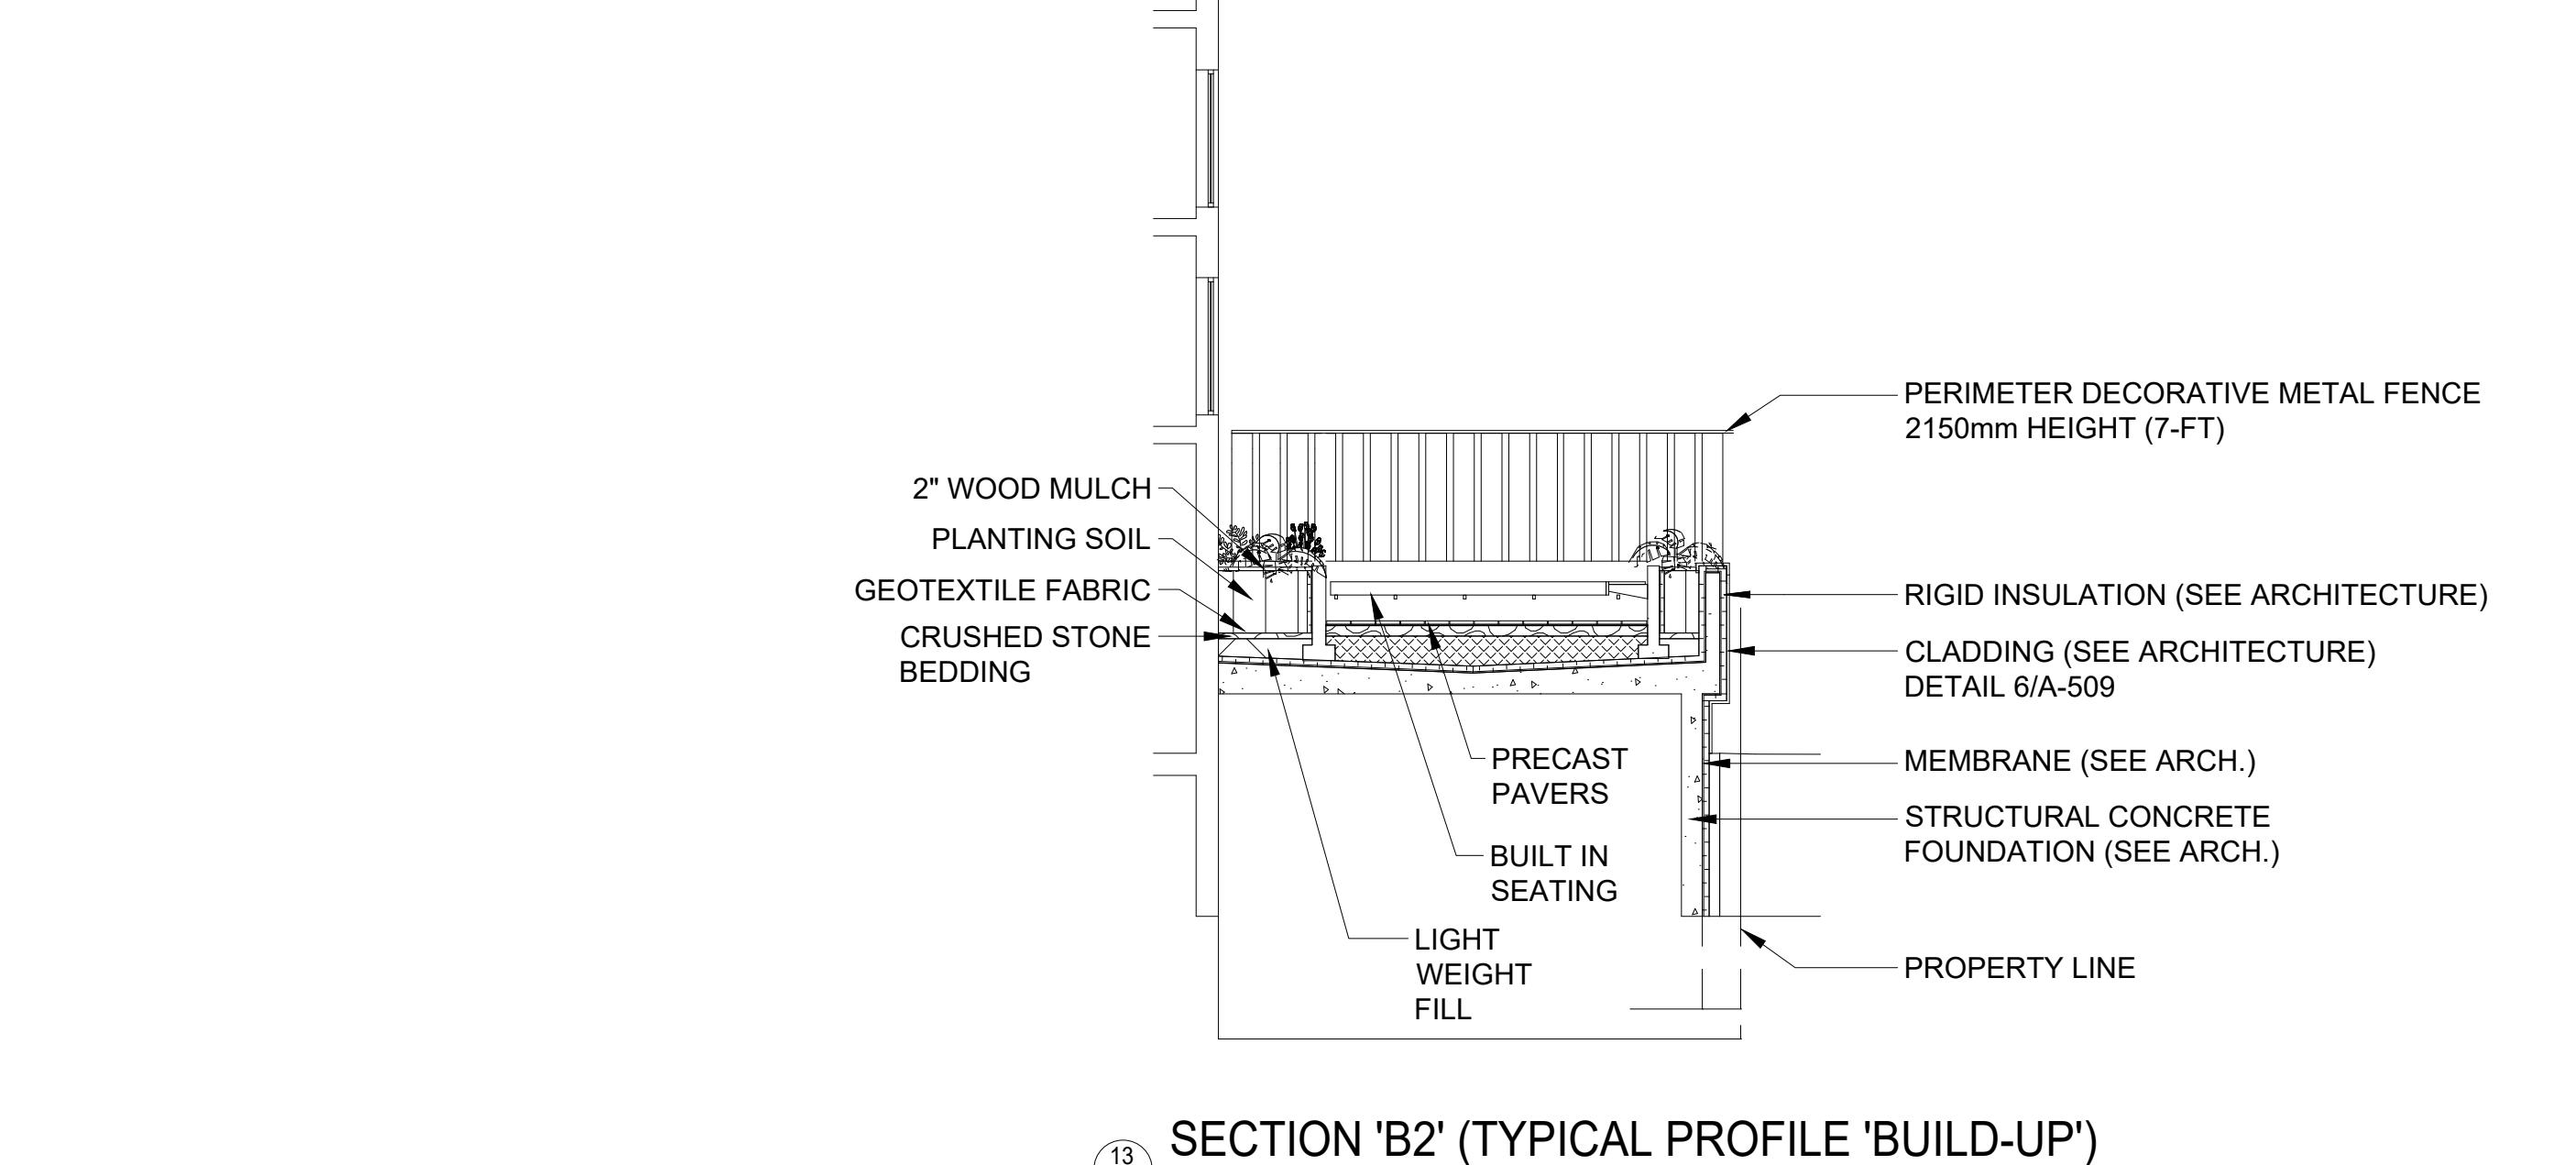


SECTION 'B2' (TYPICAL PROFILE 'BUILD-UP')

SCALE 1:200

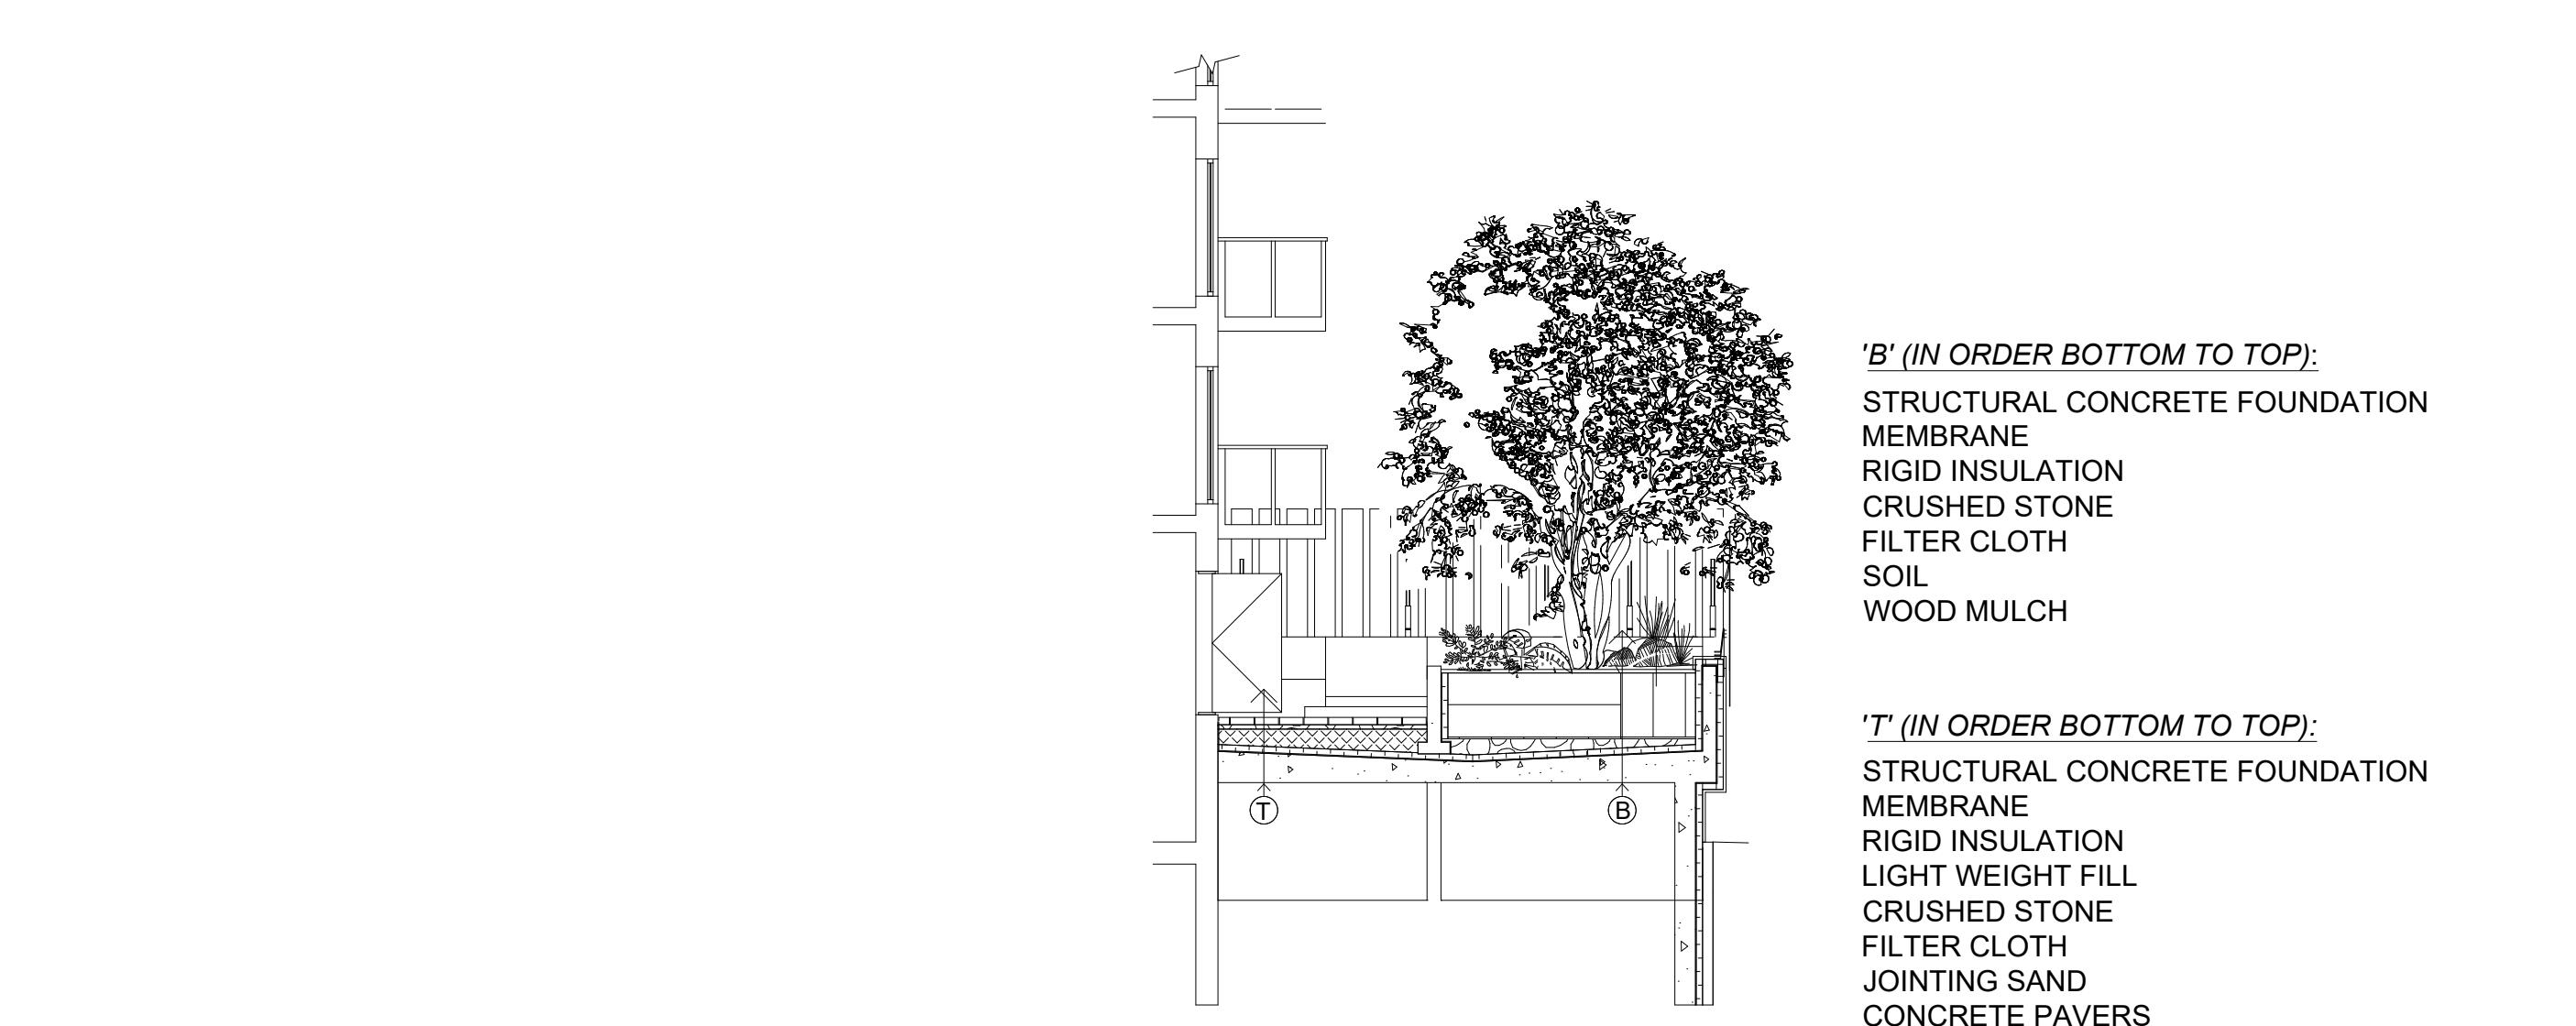


SECTION 'B1' (TYPICAL PROFILE 'BUILD-UP')

SCALE 1:200

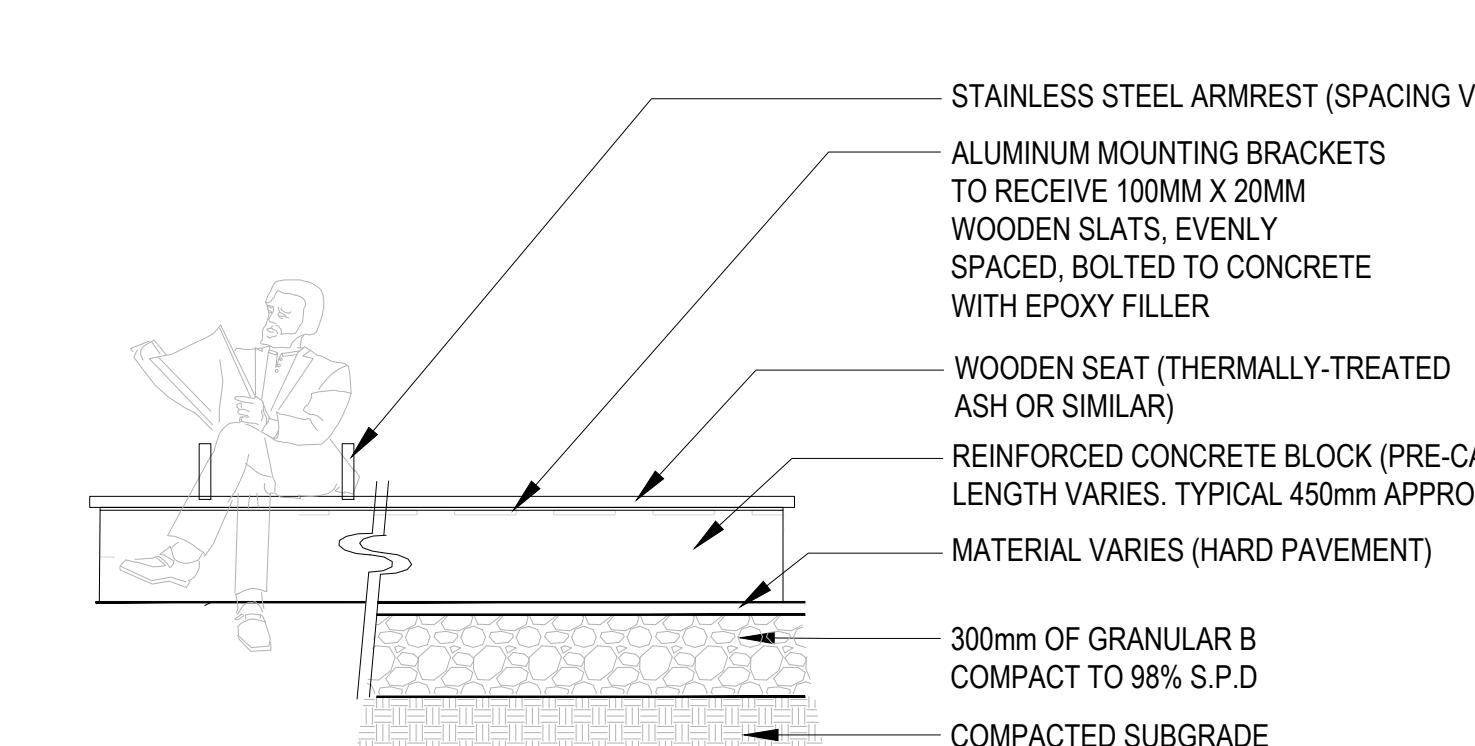


PRE-CAST PLINTH SEATING BLOCK (SLATER EDGE)

SCALE 1:200

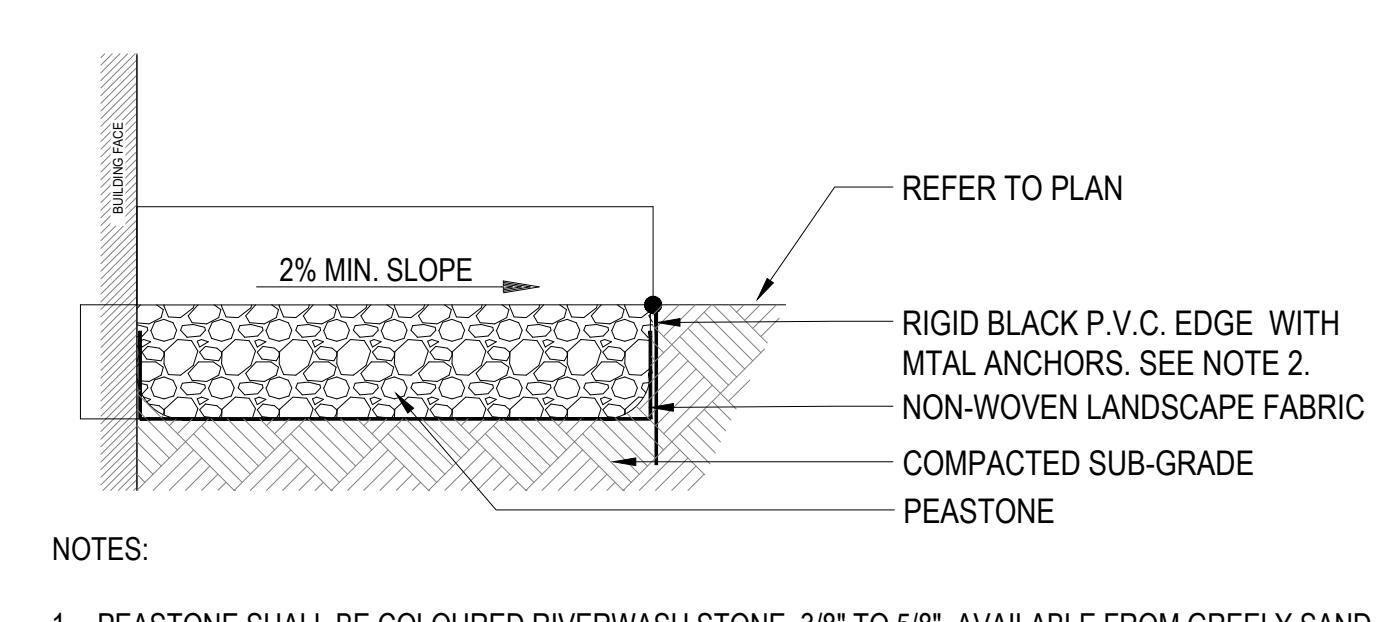

DECORATIVE PEASTONE

SCALE 1:200

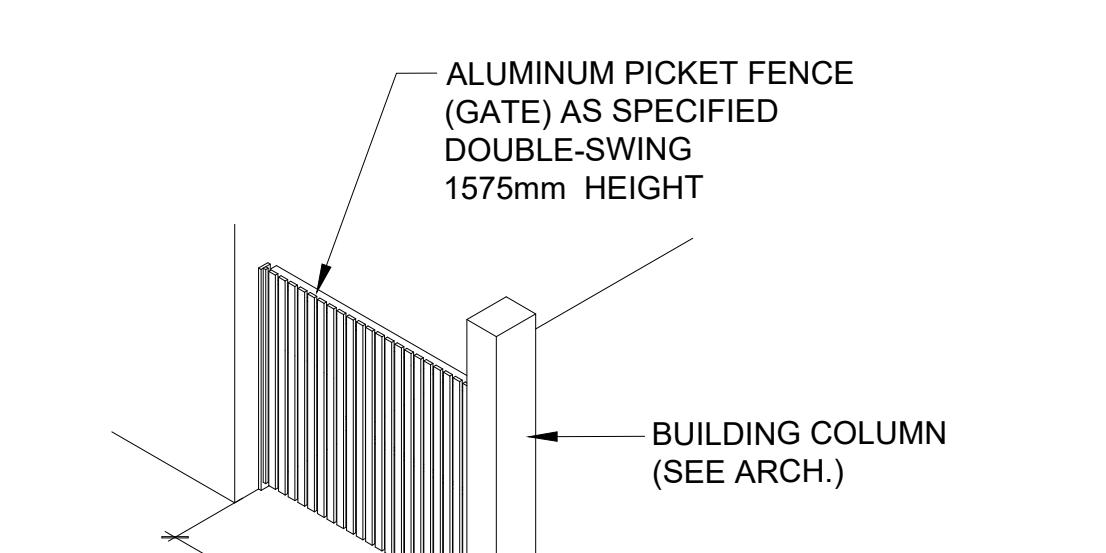

MAINTENANCE GATE (SLATER ACCESS)

SCALE 1:200