


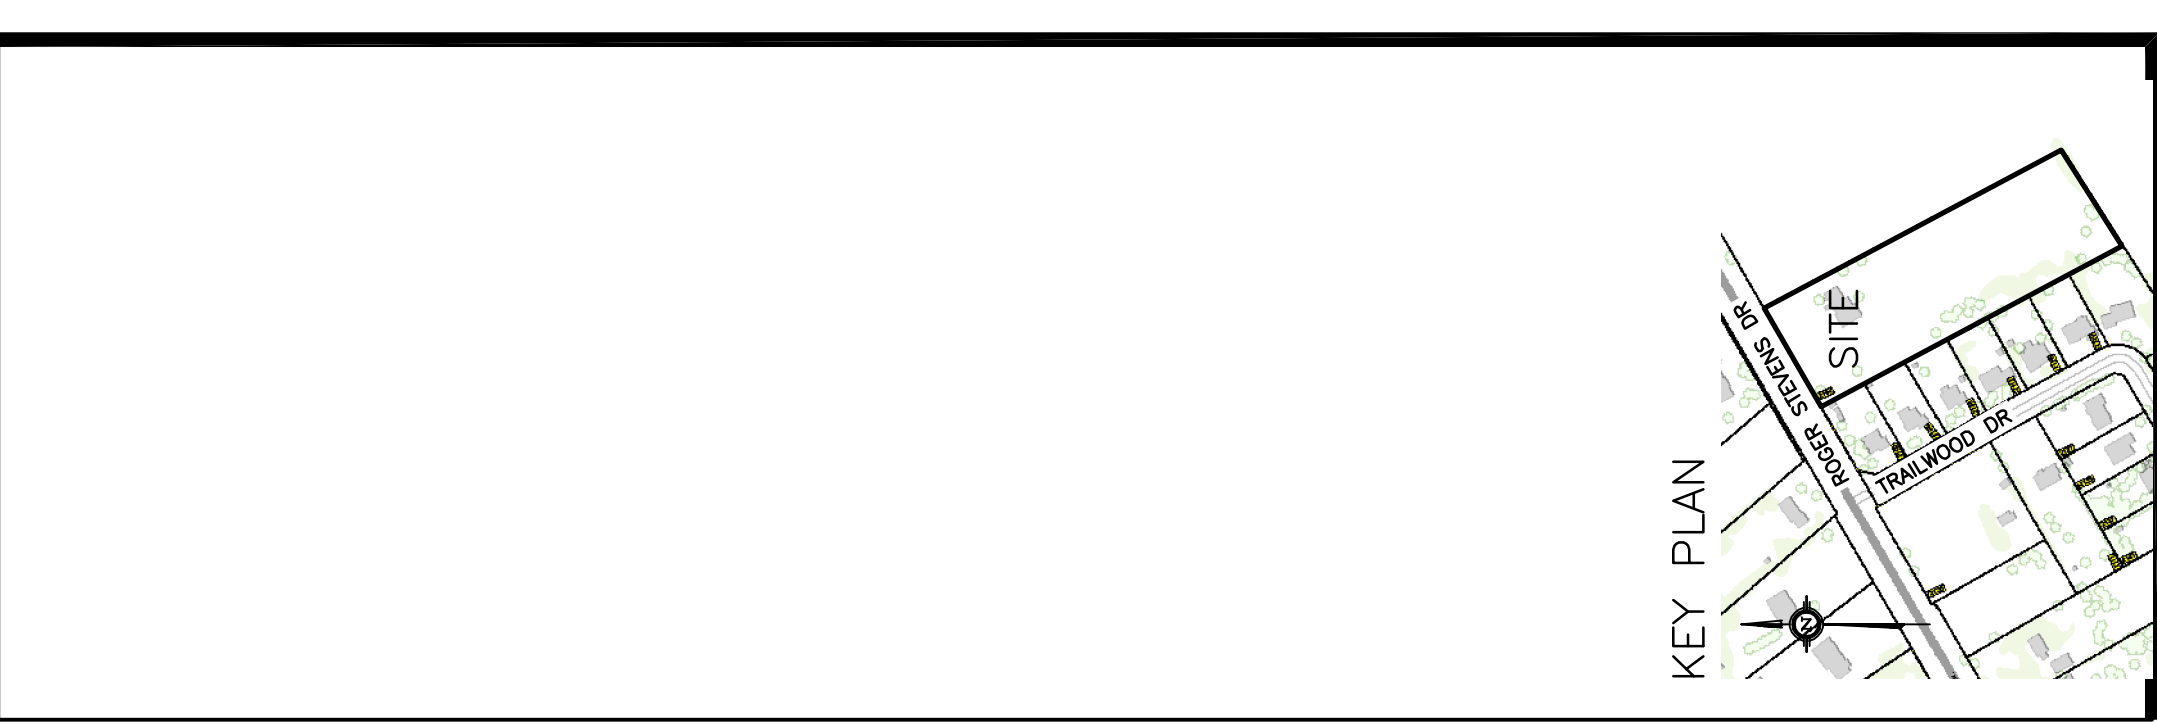

No.	DATE	REVISION
1	JUL 11-24	PRELIMINARY
2	AUG 6-24	ISSUED FOR COORDINATION
3	SEP 20-24	ISSUED FOR COORDINATION
4	OCT 15-24	ISSUED FOR COORDINATION
5	OCT 18-24	ISSUED FOR COORDINATION
6	OCT 25-24	ISSUED FOR APPROVAL
7	APR 10-25	RE-ISSUED FOR APPROVAL
8	JUN 12-25	RE-ISSUED FOR APPROVAL & BUILDING PERMIT FOR PRIEST RESIDENCE

D.B. GRAY ENGINEERING INC.
Structural Management Consulting & Planning · Storm & Sanitary Services · Planning
700 Long Point Circle
Ottawa, Ontario
d.gray@dbgrayengineering.com
613-425-8044

Project
PROPOSED HINDU TEMPLE
2104 ROGER STEVENS DR
NORTH GOWER, ONTARIO

Drawing Title
DETAILS

Engineer's Seal
Drawn D.B.G.
H. Scale 1:300
V. Scale
Date JUN 11-24
Job No. 20079

Drawing No.
C-6
of **7**

NOT VALID UNLESS
SIGNED & DATED

