


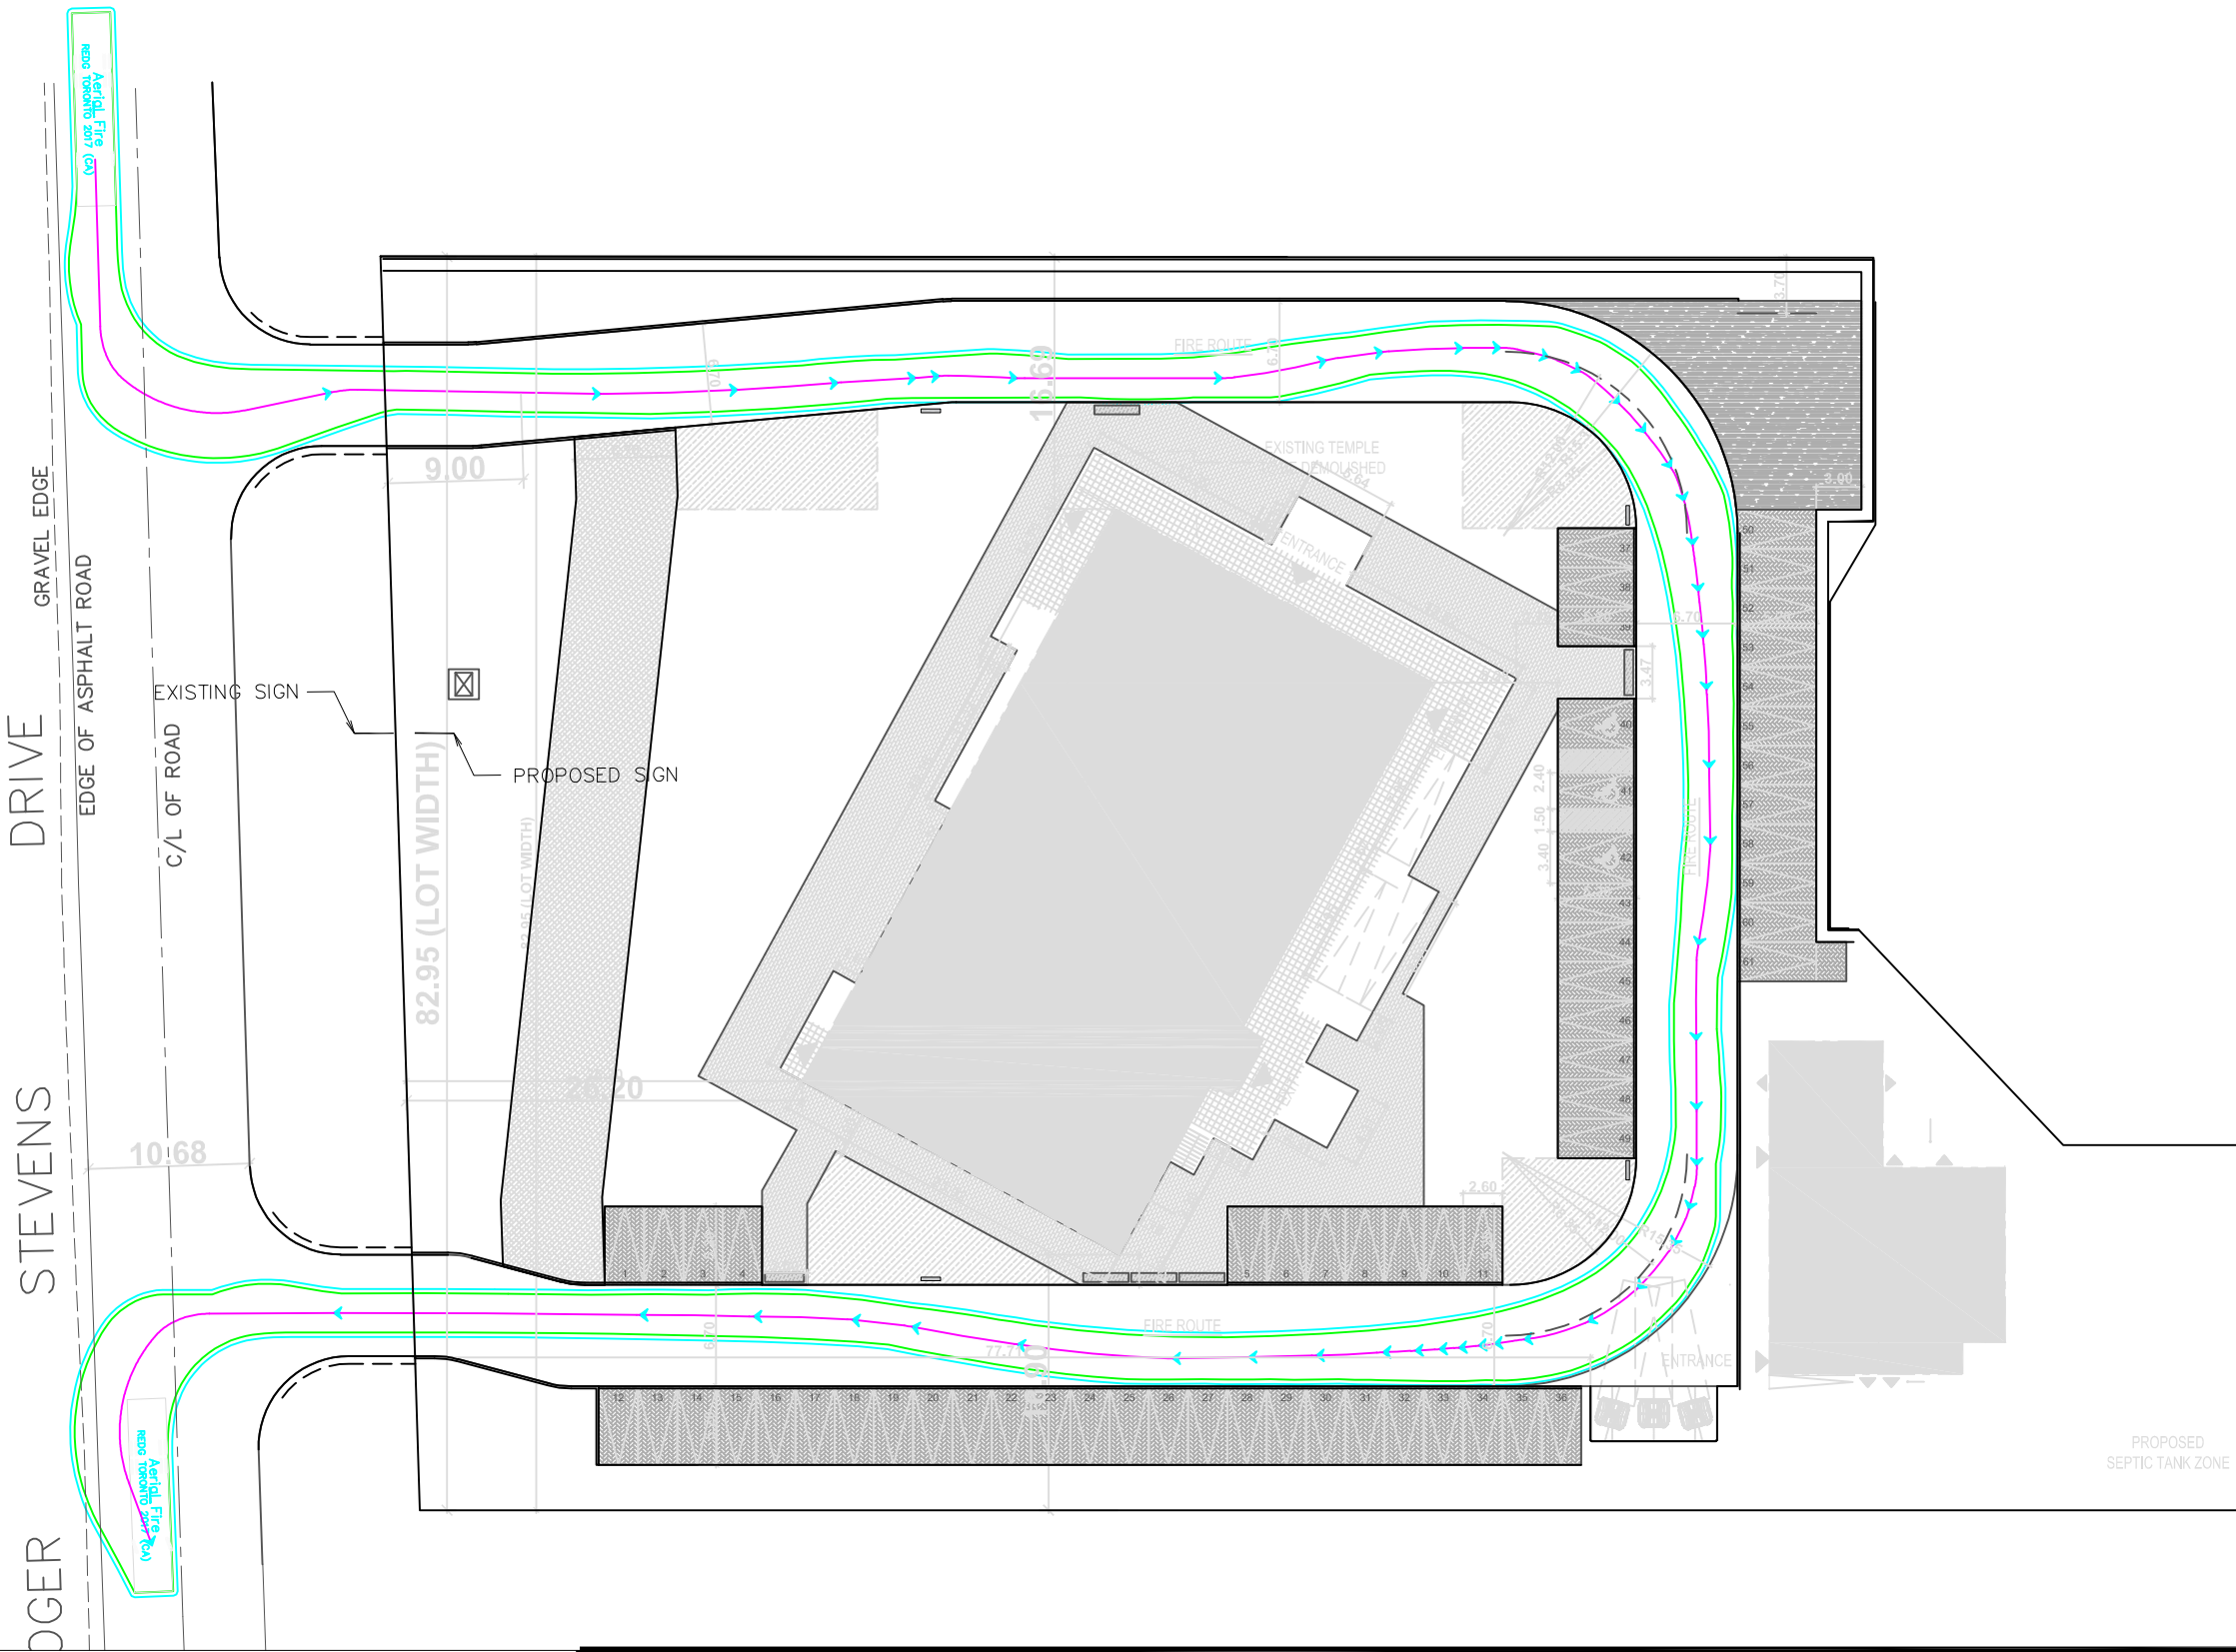


LEGEND

- SWEPT PATH LIMIT
- 0.3m BUFFER
- TRUCK CENTERLINE



FIRE GROMETRIC ACCESSMENT
STEVEN ROGERS RD TEMPLE
ROUND TRIP 2

DRAFTER:	SCALE:
YZ	1:500
DESIGNER:	DATE:
YZ	2025/04/08
APPROVER:	PROJECT No:
DH	Z0016000
SHEET No:	DRAWING No:

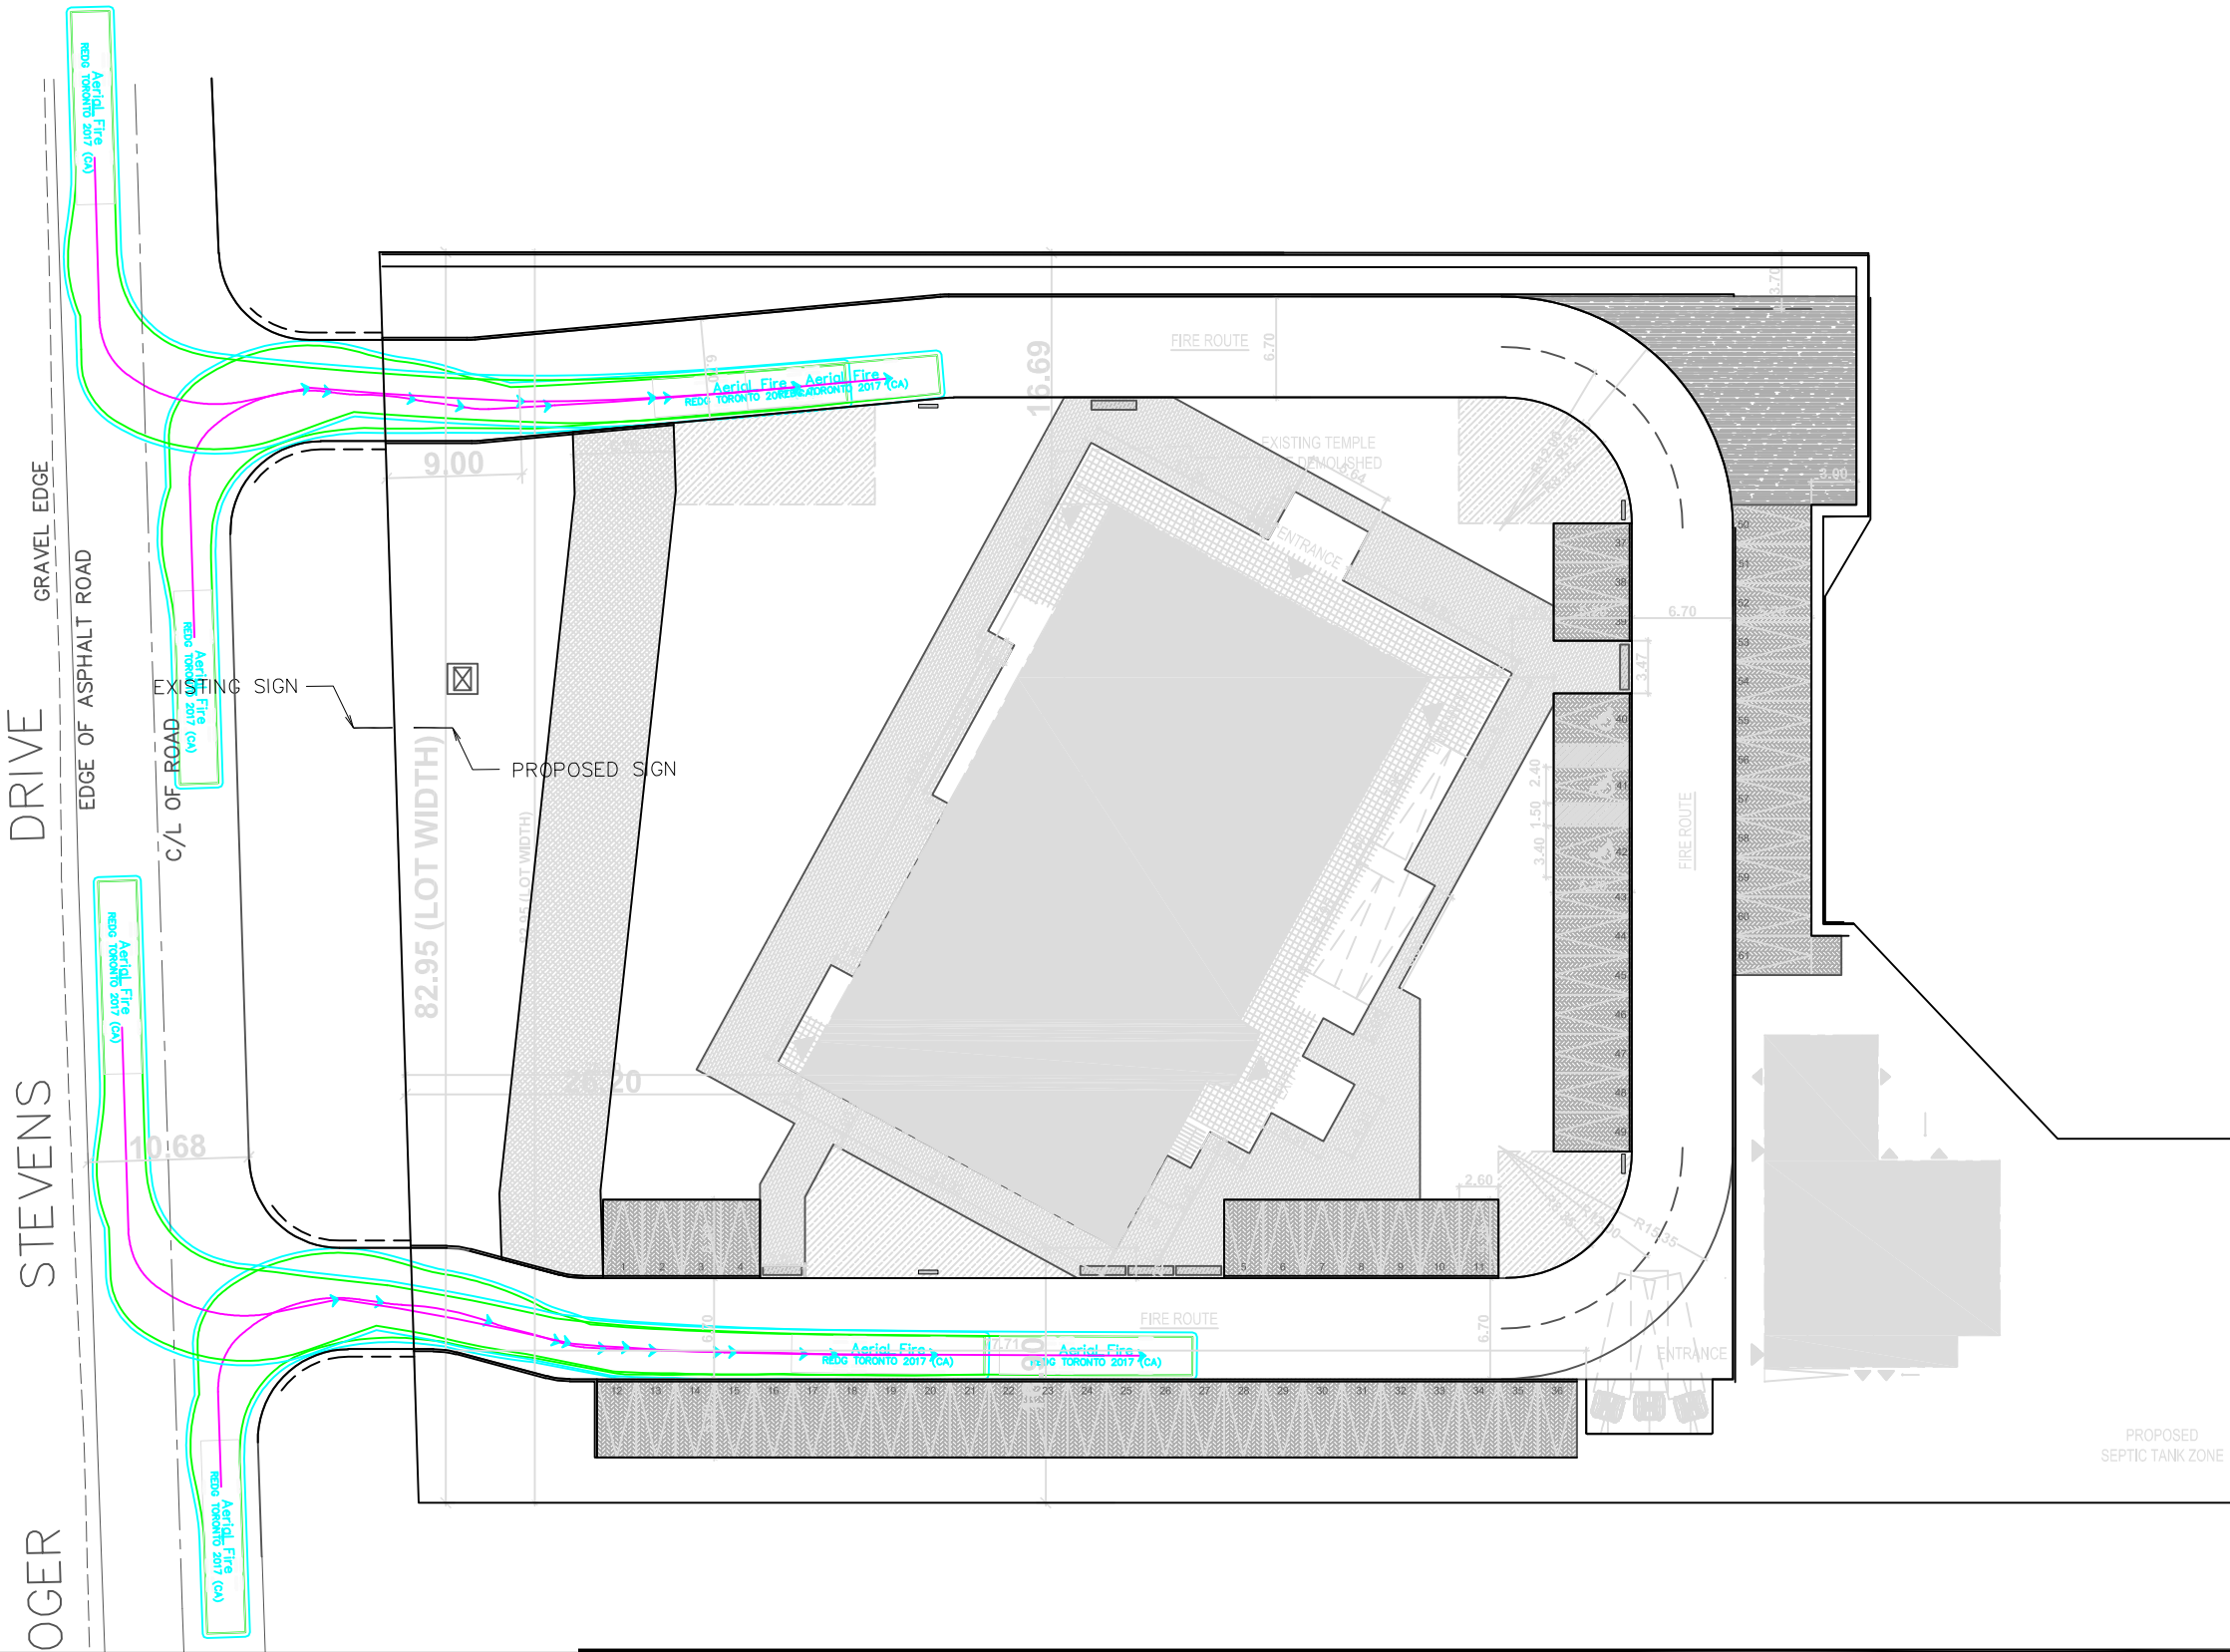


- LEGEND**
- SWEPT PATH LIMIT
 - 0.3m BUFFER
 - TRUCK CENTERLINE



**FIRE GROMETRIC ACCESSMENT
STEVEN ROGERS RD TEMPLE
TURNING MOVEMENT**

DRAFTER: YZ	SCALE: 1:500
DESIGNER: YZ	DATE: 2025/04/08
APPROVER: DH	PROJECT No: Z0016000
SHEET No:	DRAWING No:

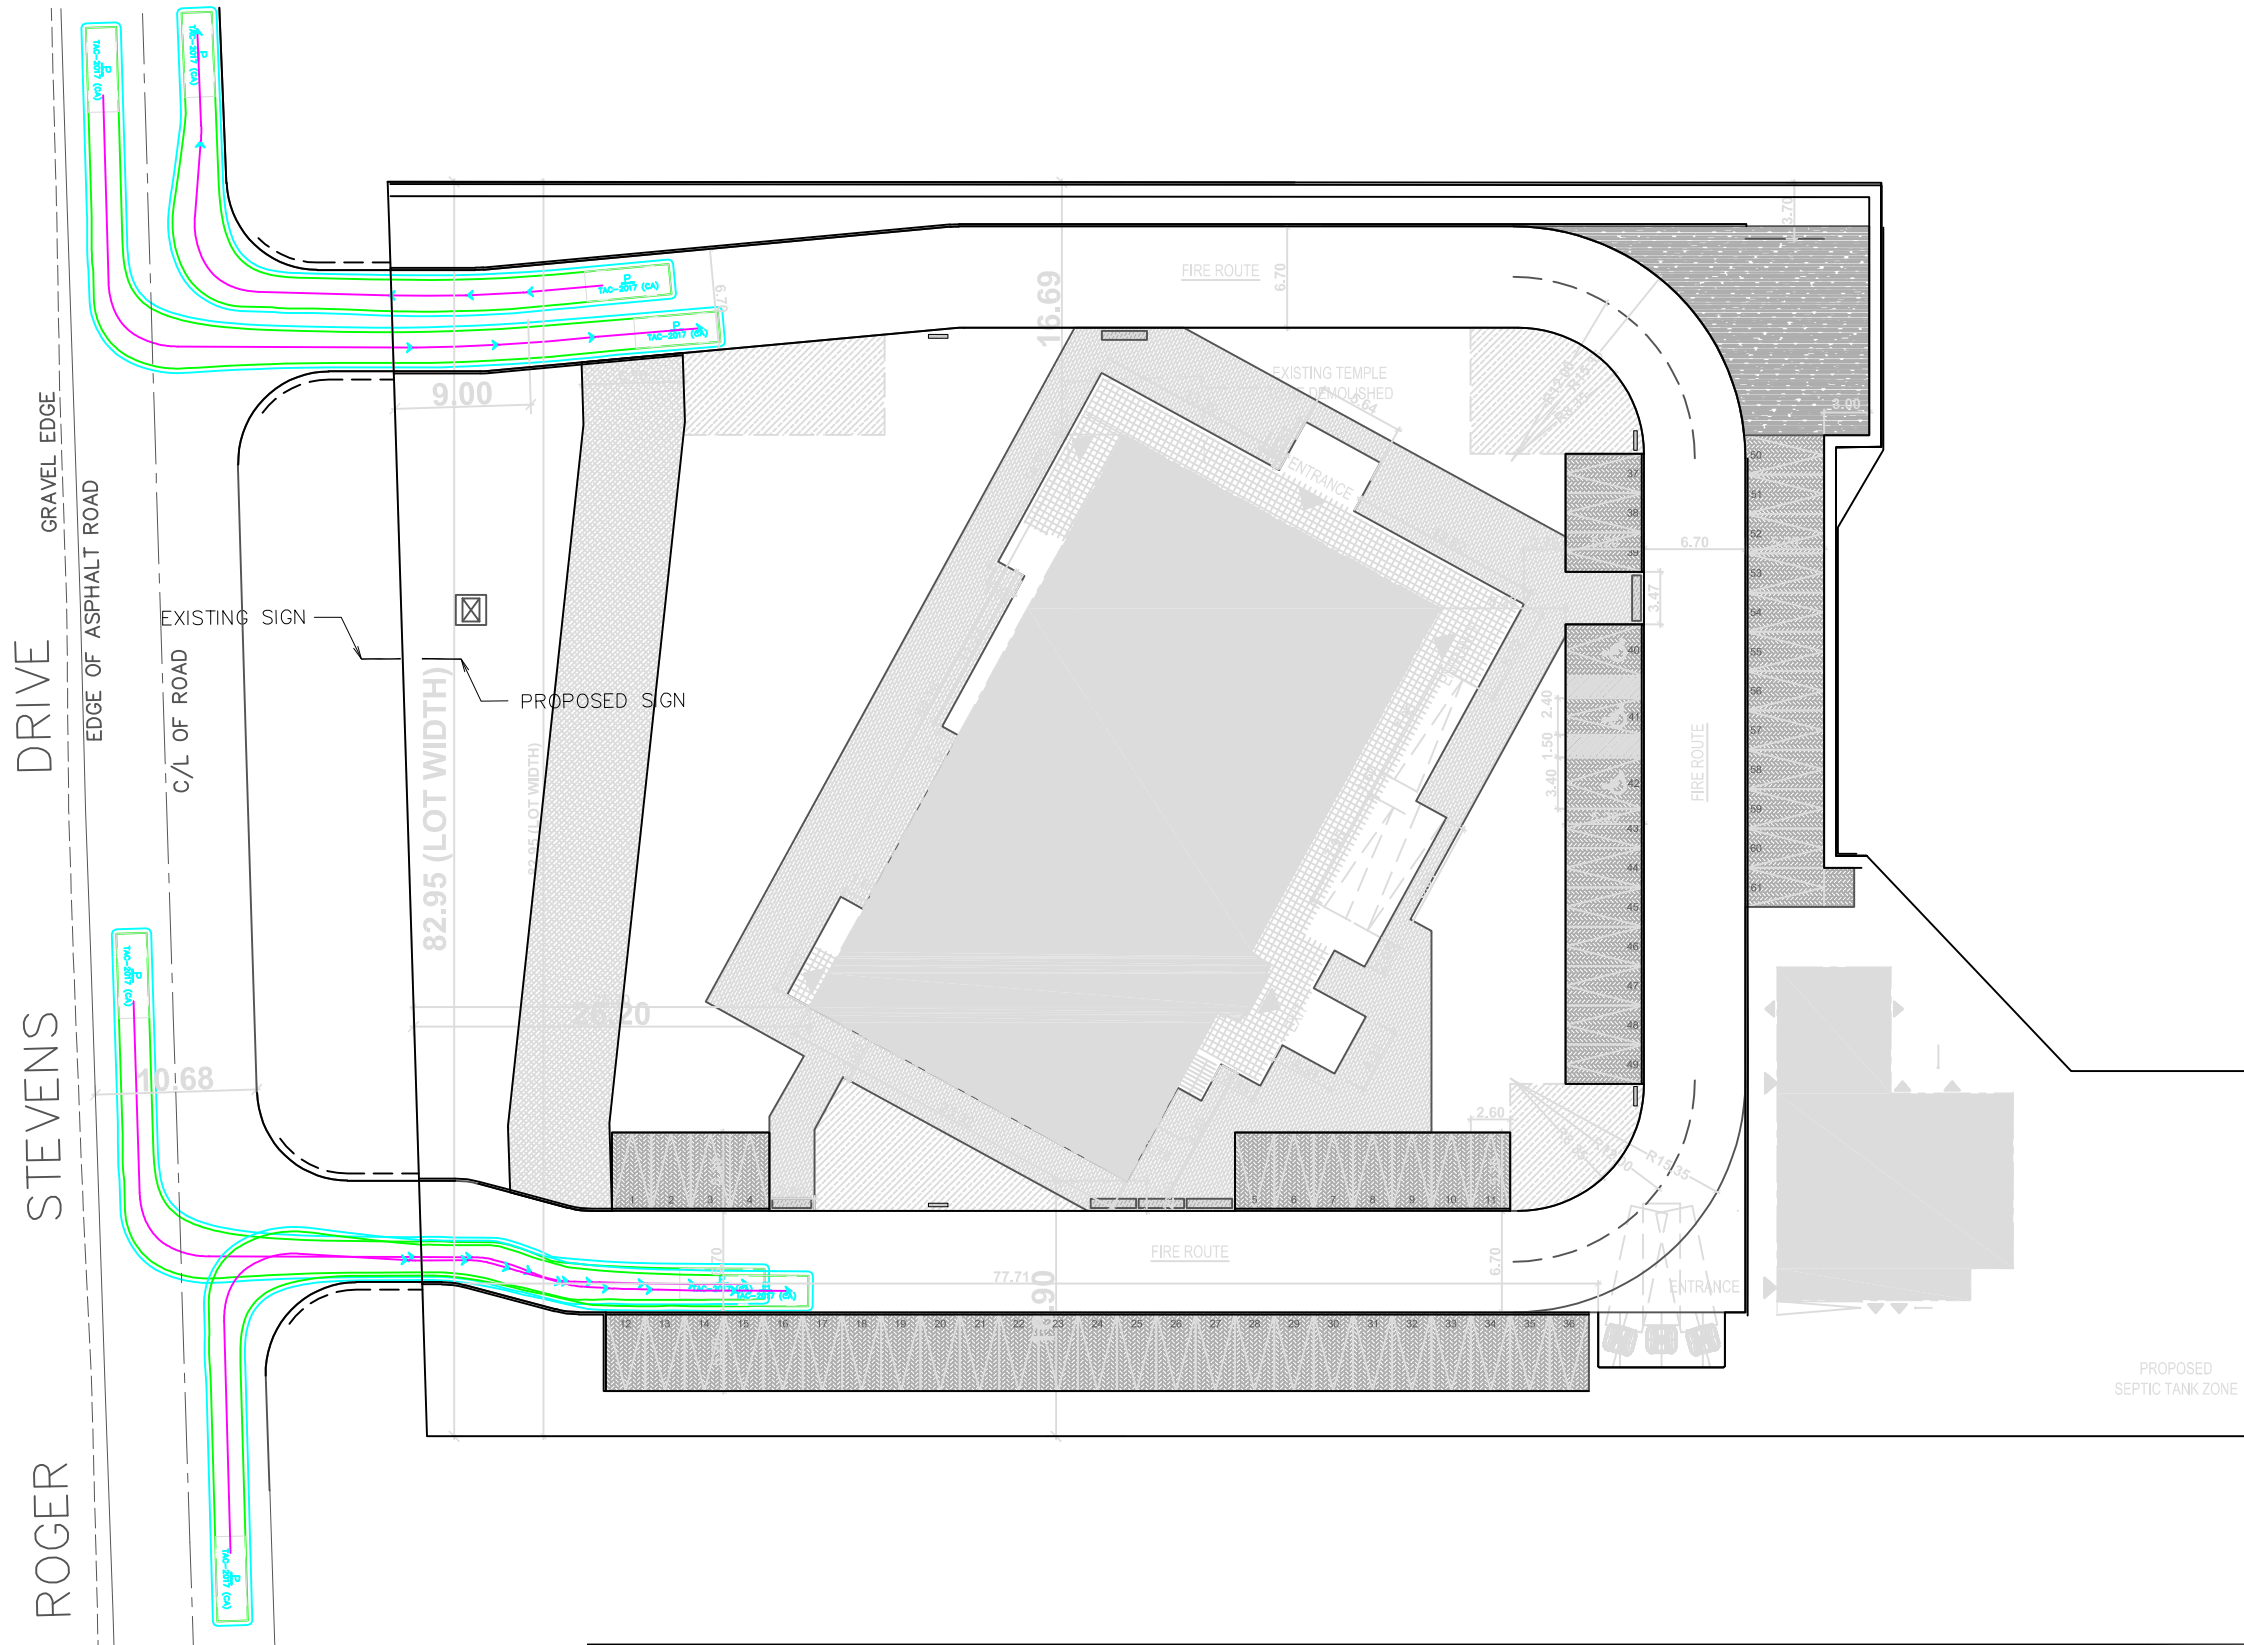

LEGEND

- SWEPT PATH LIMIT
- 0.3m BUFFER
- TRUCK CENTERLINE



MSU GROMETRIC ACCESSMENT
STEVEN ROGERS RD TEMPLE
TURNING MOVEMENT

DRAFTER: YZ	SCALE: 1:500
DESIGNER: YZ	DATE: 2025/04/08
APPROVER: DH	PROJECT No: Z0016000
SHEET No:	DRAWING No:

