




1 NORTH ELEVATION
SCALE: 1/75

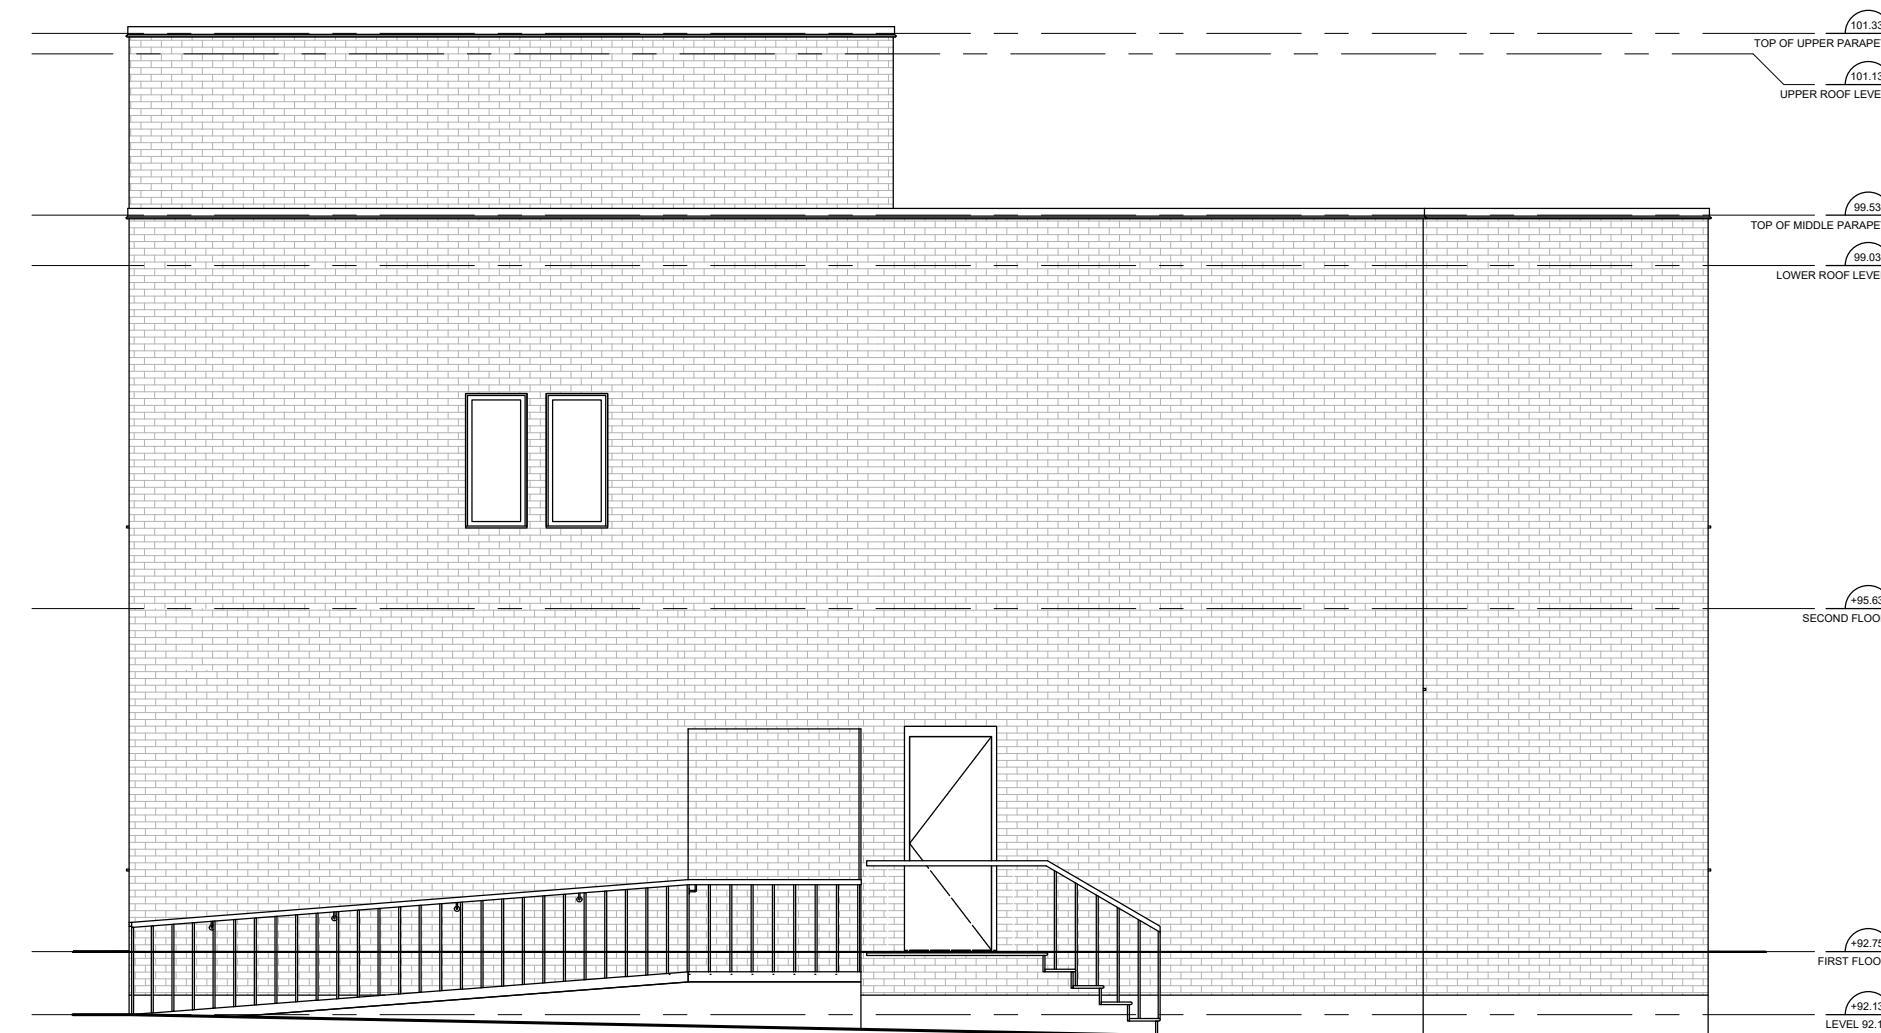

2 WEST ELEVATION
SCALE: 1/75

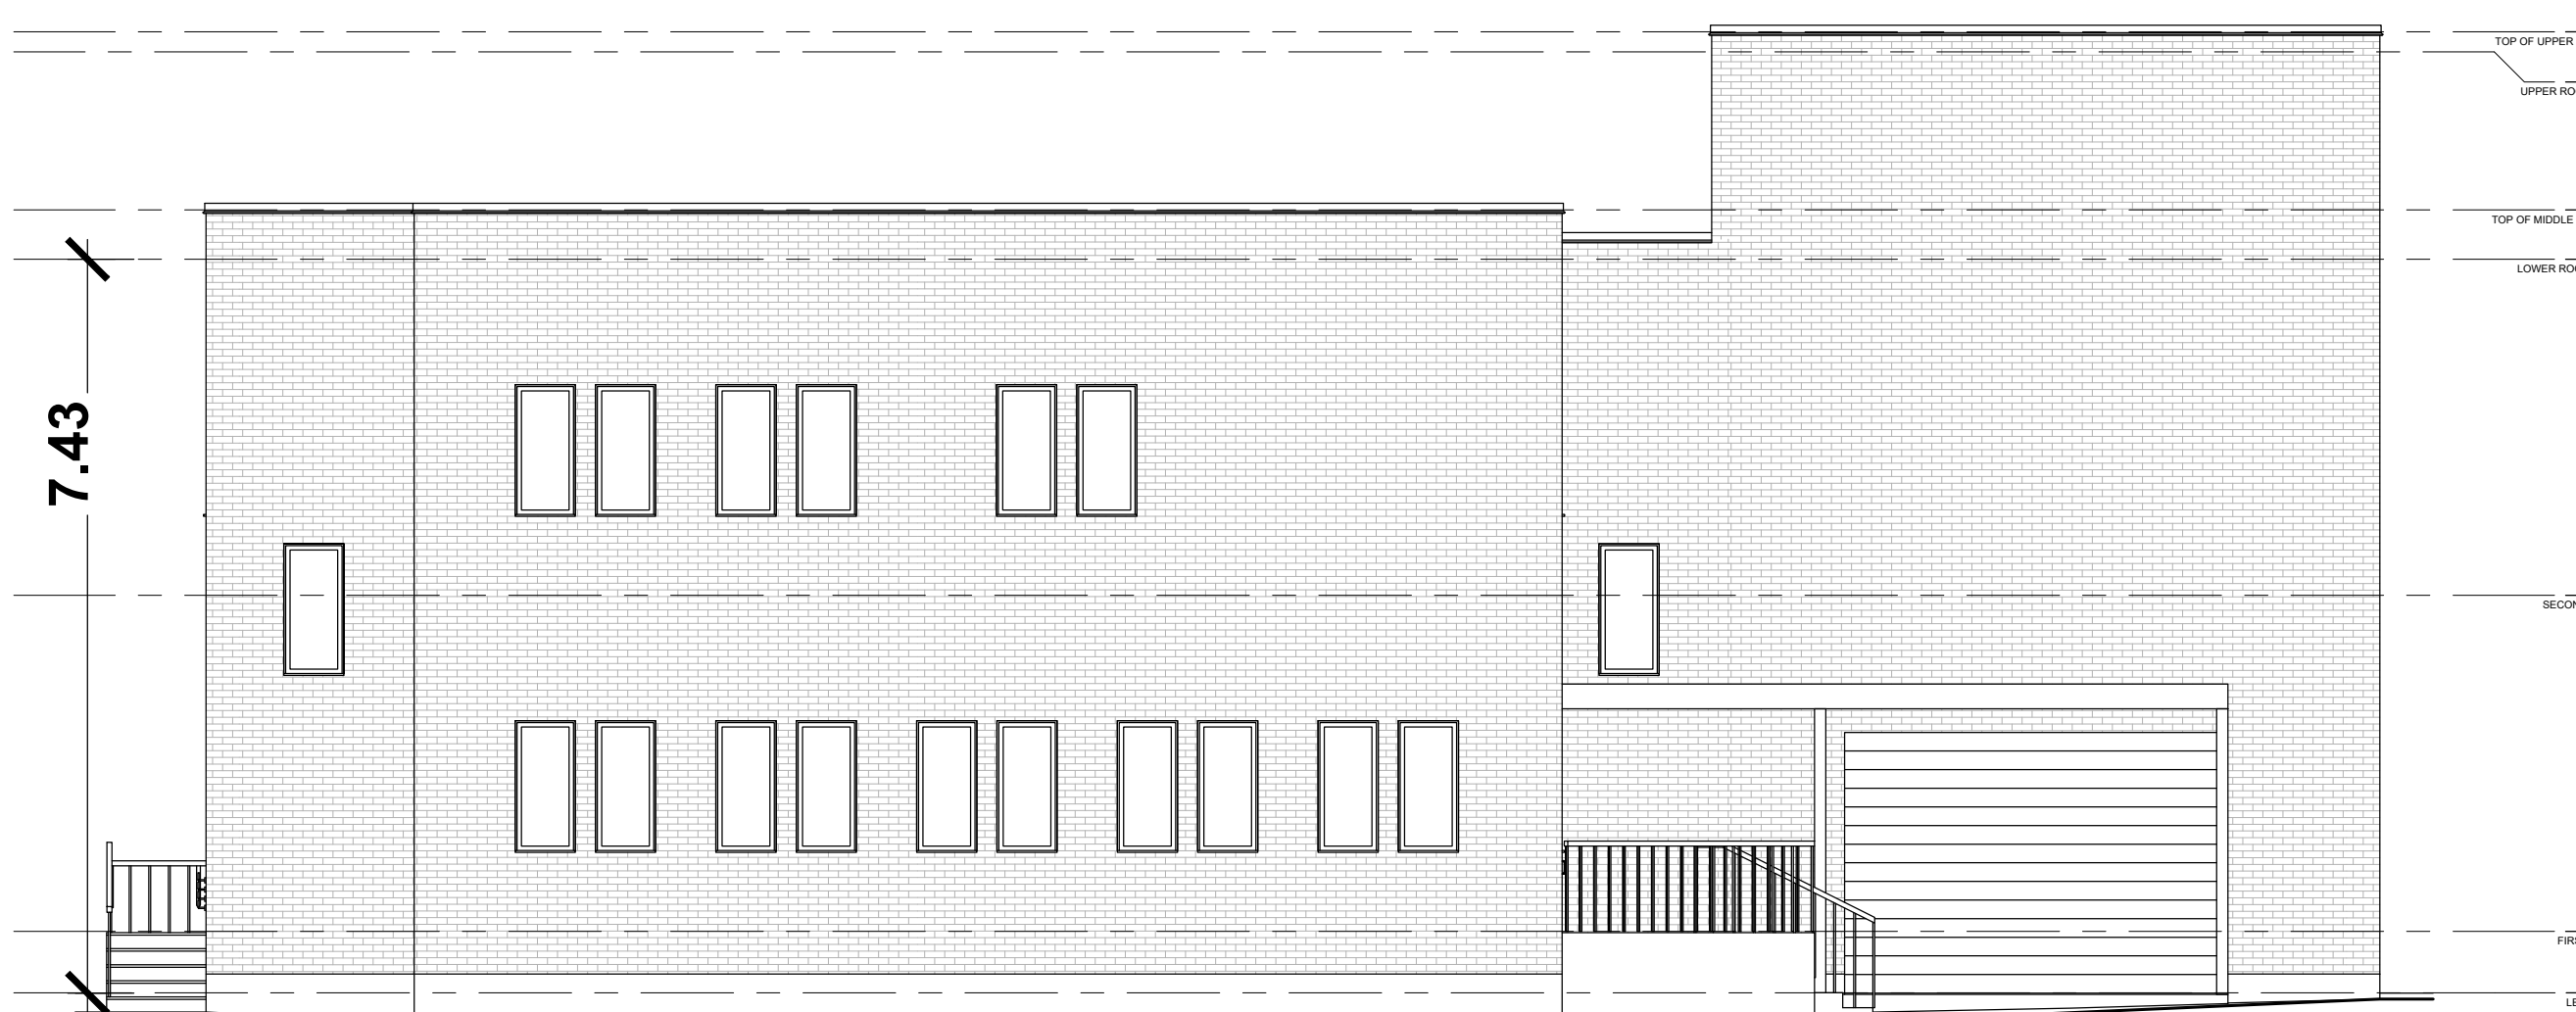

3 SOUTH ELEVATION
SCALE: 1/75

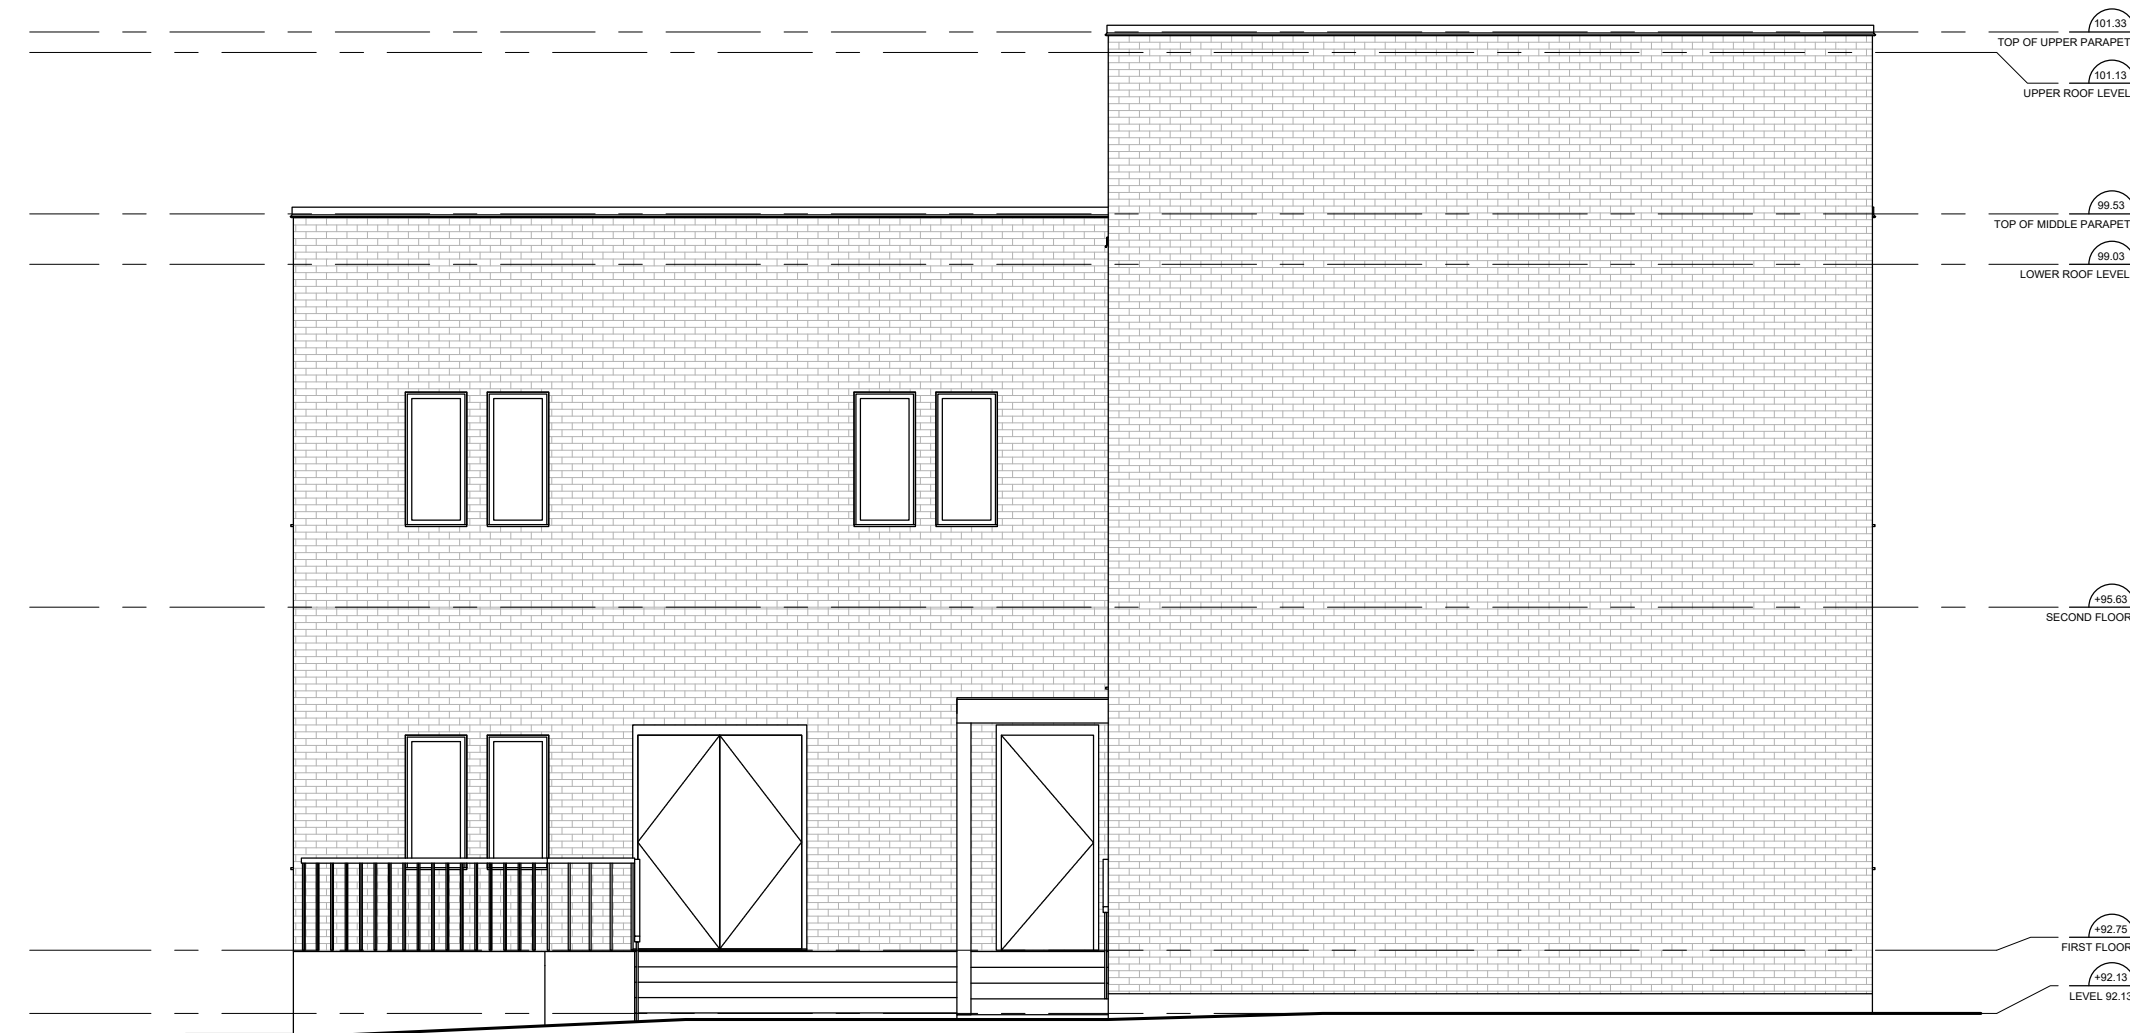

4 EAST ELEVATION
SCALE: 1/75

08	ISSUED FOR REVIEW	2025-04-09
07	ISSUED FOR REVIEW	2025-04-03
06	ISSUED FOR COORDINATION	2025-03-06
05	ISSUED FOR COORDINATION	2024-10-04
04	ISSUED FOR COORDINATION	2024-09-26
04	ISSUED FOR COORDINATION	2024-08-08
03	ISSUED FOR CIVIL COORDINATION	2024-05-21
02	ISSUED FOR CLIENT REVIEW	2024-04-09
01	ISSUED FOR PHASE I PRE-CONSULT	2024-03-01
No.	REVISIONS	DATE



NOT AUTHENTIC UNLESS SIGNED AND DATED