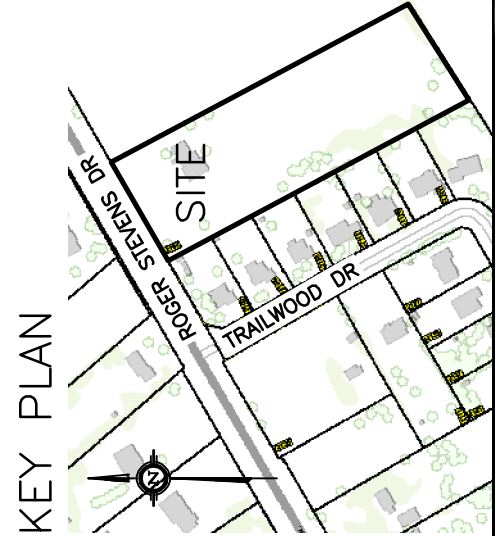


FFL	FIRST FLOOR ELEVATION
TOF	TOP OF FOUNDATION
BFL	BASEMENT FLOOR ELEVATION
USF	UNDERSIDE OF FOOTING
.....	PROPERTY LINE
CB	CATCH BASIN
MH	STORM MANHOLE
CB/MH	CATCH BASIN/MANHOLE
MH	SANITARY MANHOLE
RDQ	ROOF DRAIN OUTLET
.....	SILT FENCE BARRIER


[illegible]

D. B. GRAY ENGINEERING INC.
Stormwater Management • Graveling & Drainage • Storm & Sanitary Sewers • Watersheds

700 Long Point Circle
 Ottawa, Ontario
 613-425-8044
d.gray@dbgrayengineering.com


Subject: PROPOSED HINDU TEMPLE
2104 ROGER STEVENS DR
NORTH GOWER, ONTARIO

EROSION & SEDIMENT CONTROL PLAN

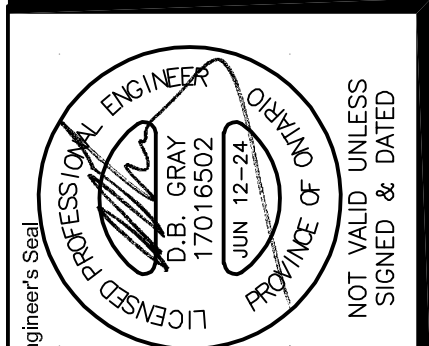

Drawing No.
C-4
of 7

Plan #19282 File No. D07-12-25-0049

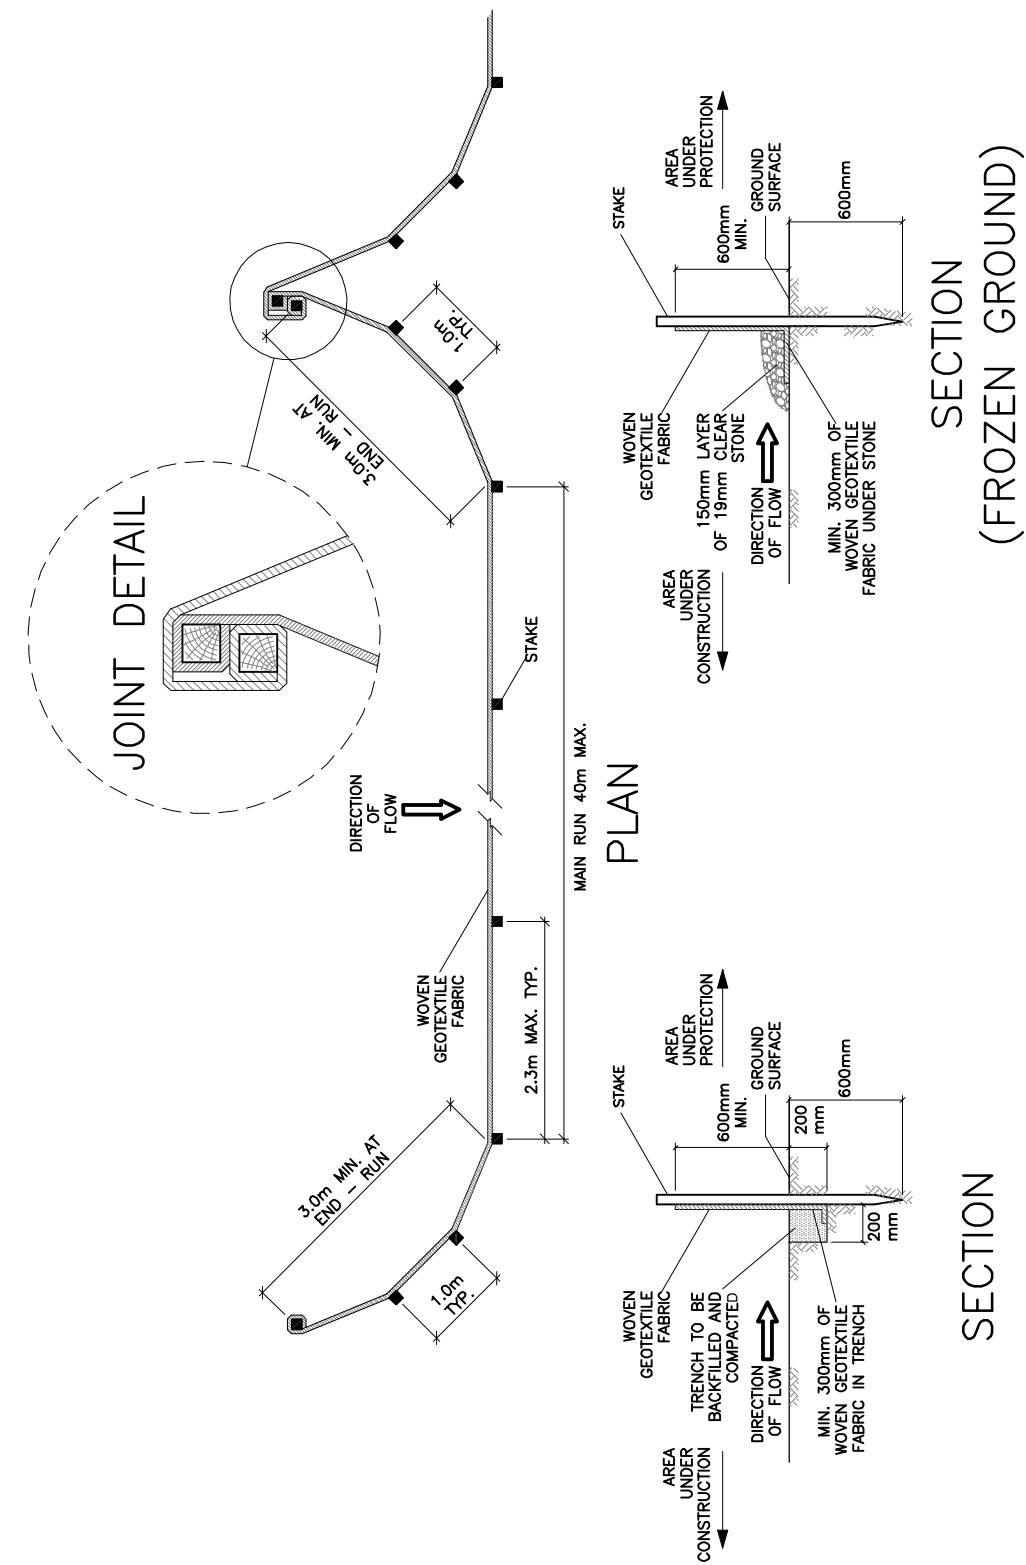

SILT FENCE BARRIER
N.T.S.

