


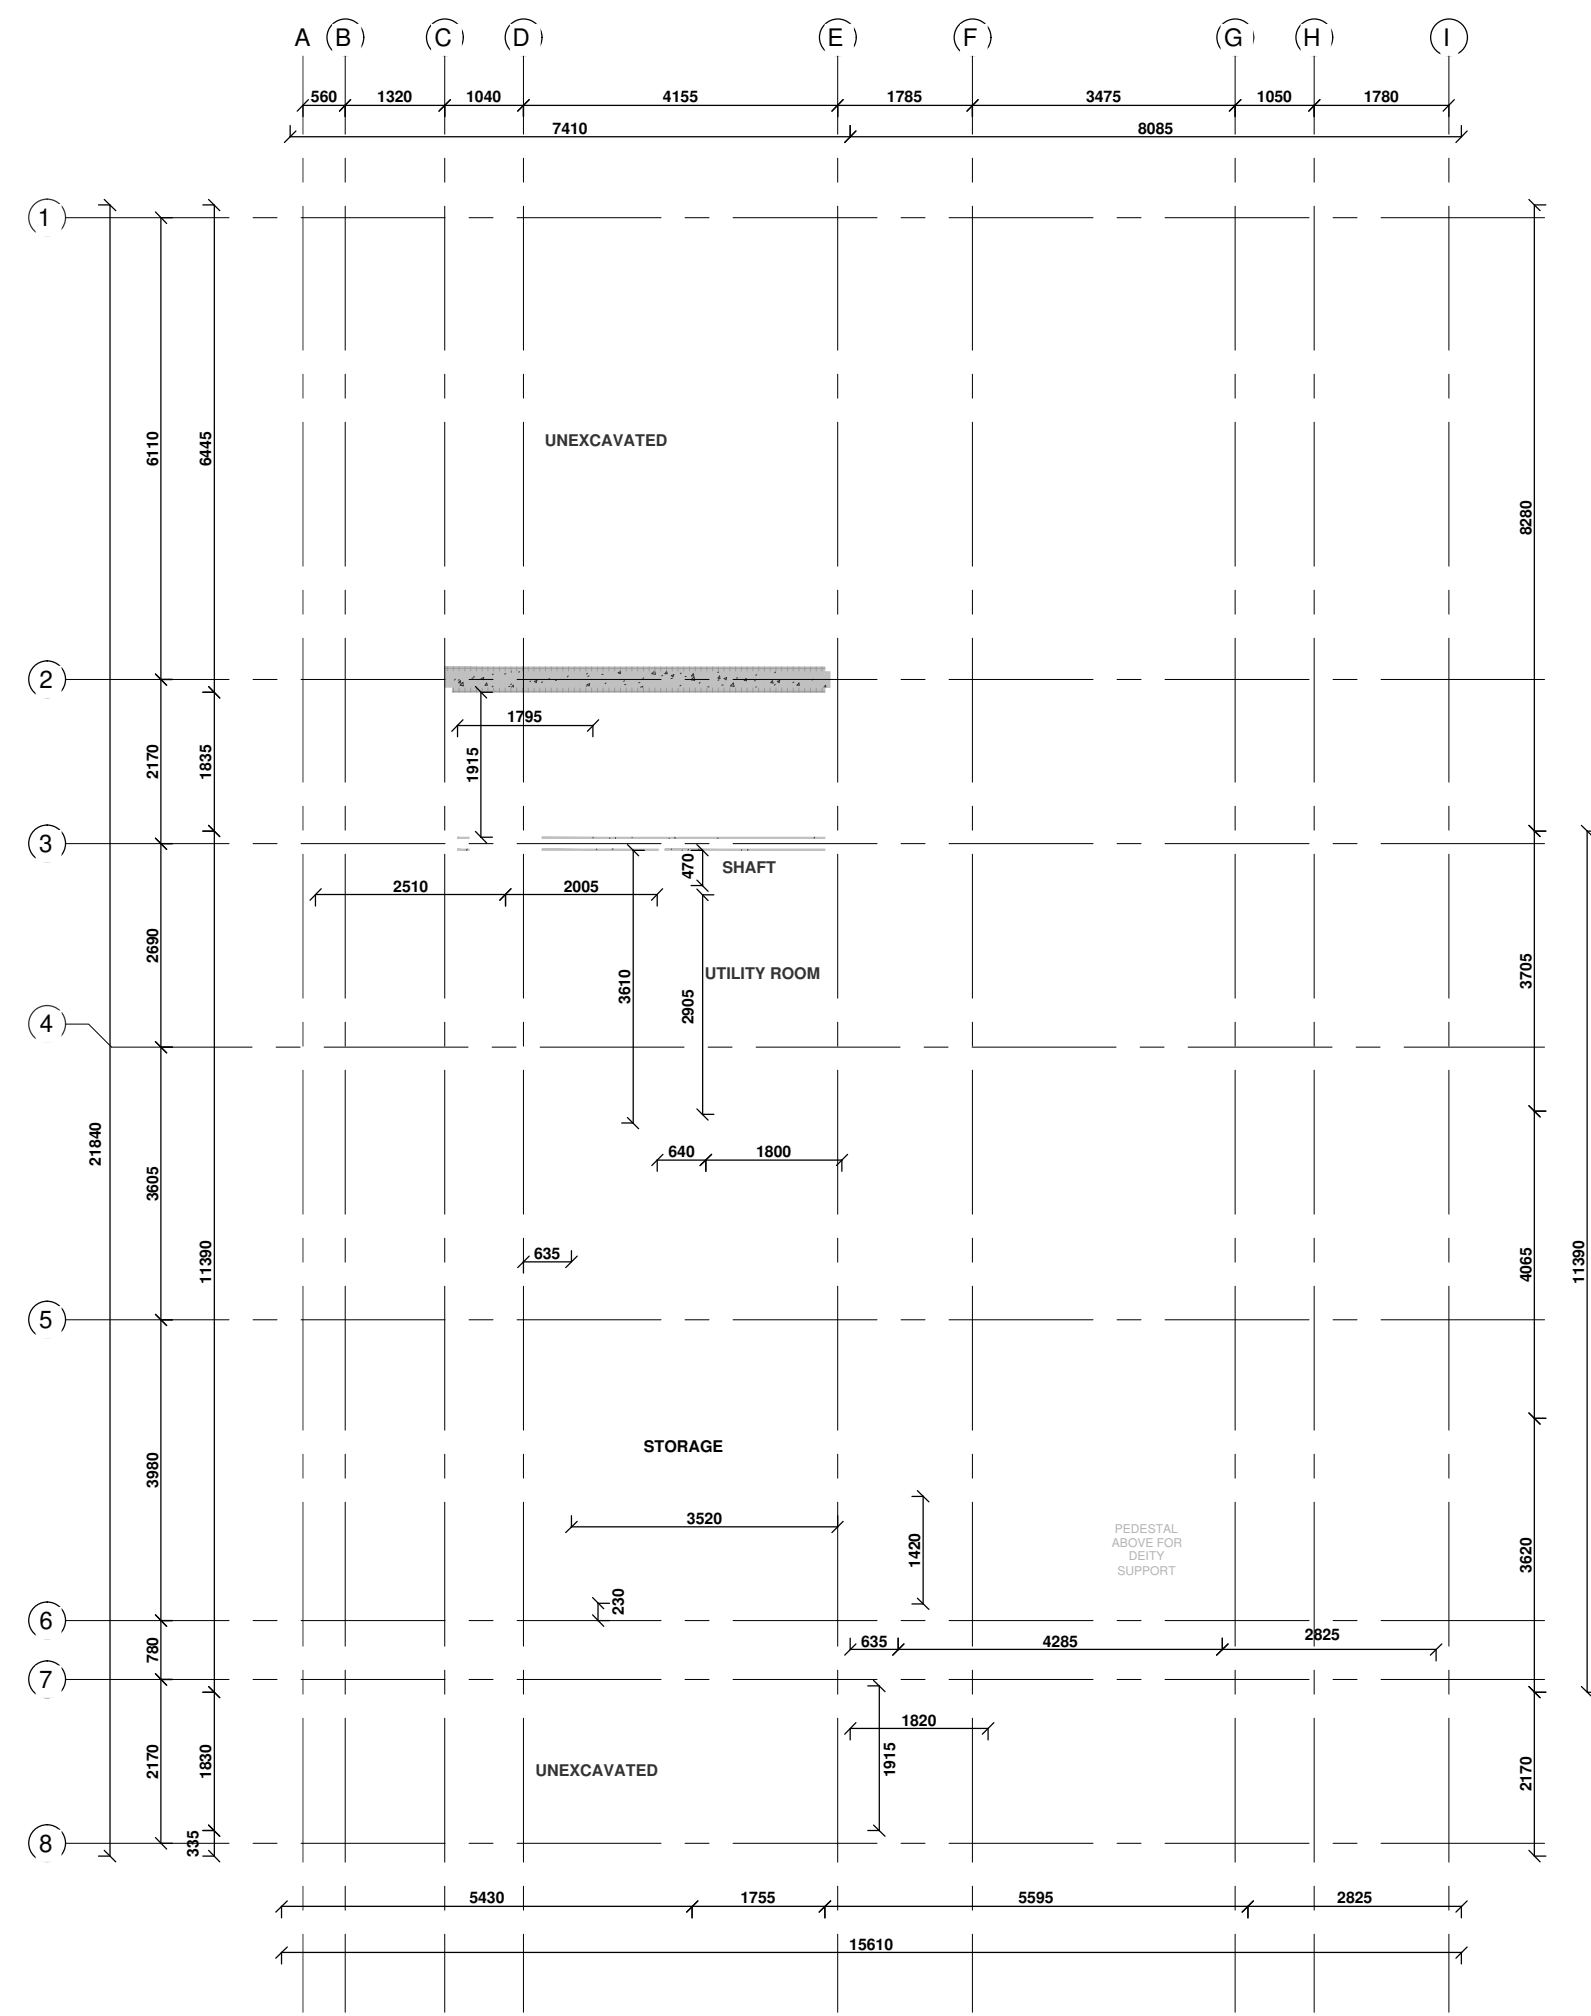


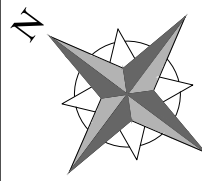

1 BASEMENT FLOOR PLAN
SCALE: 1/100

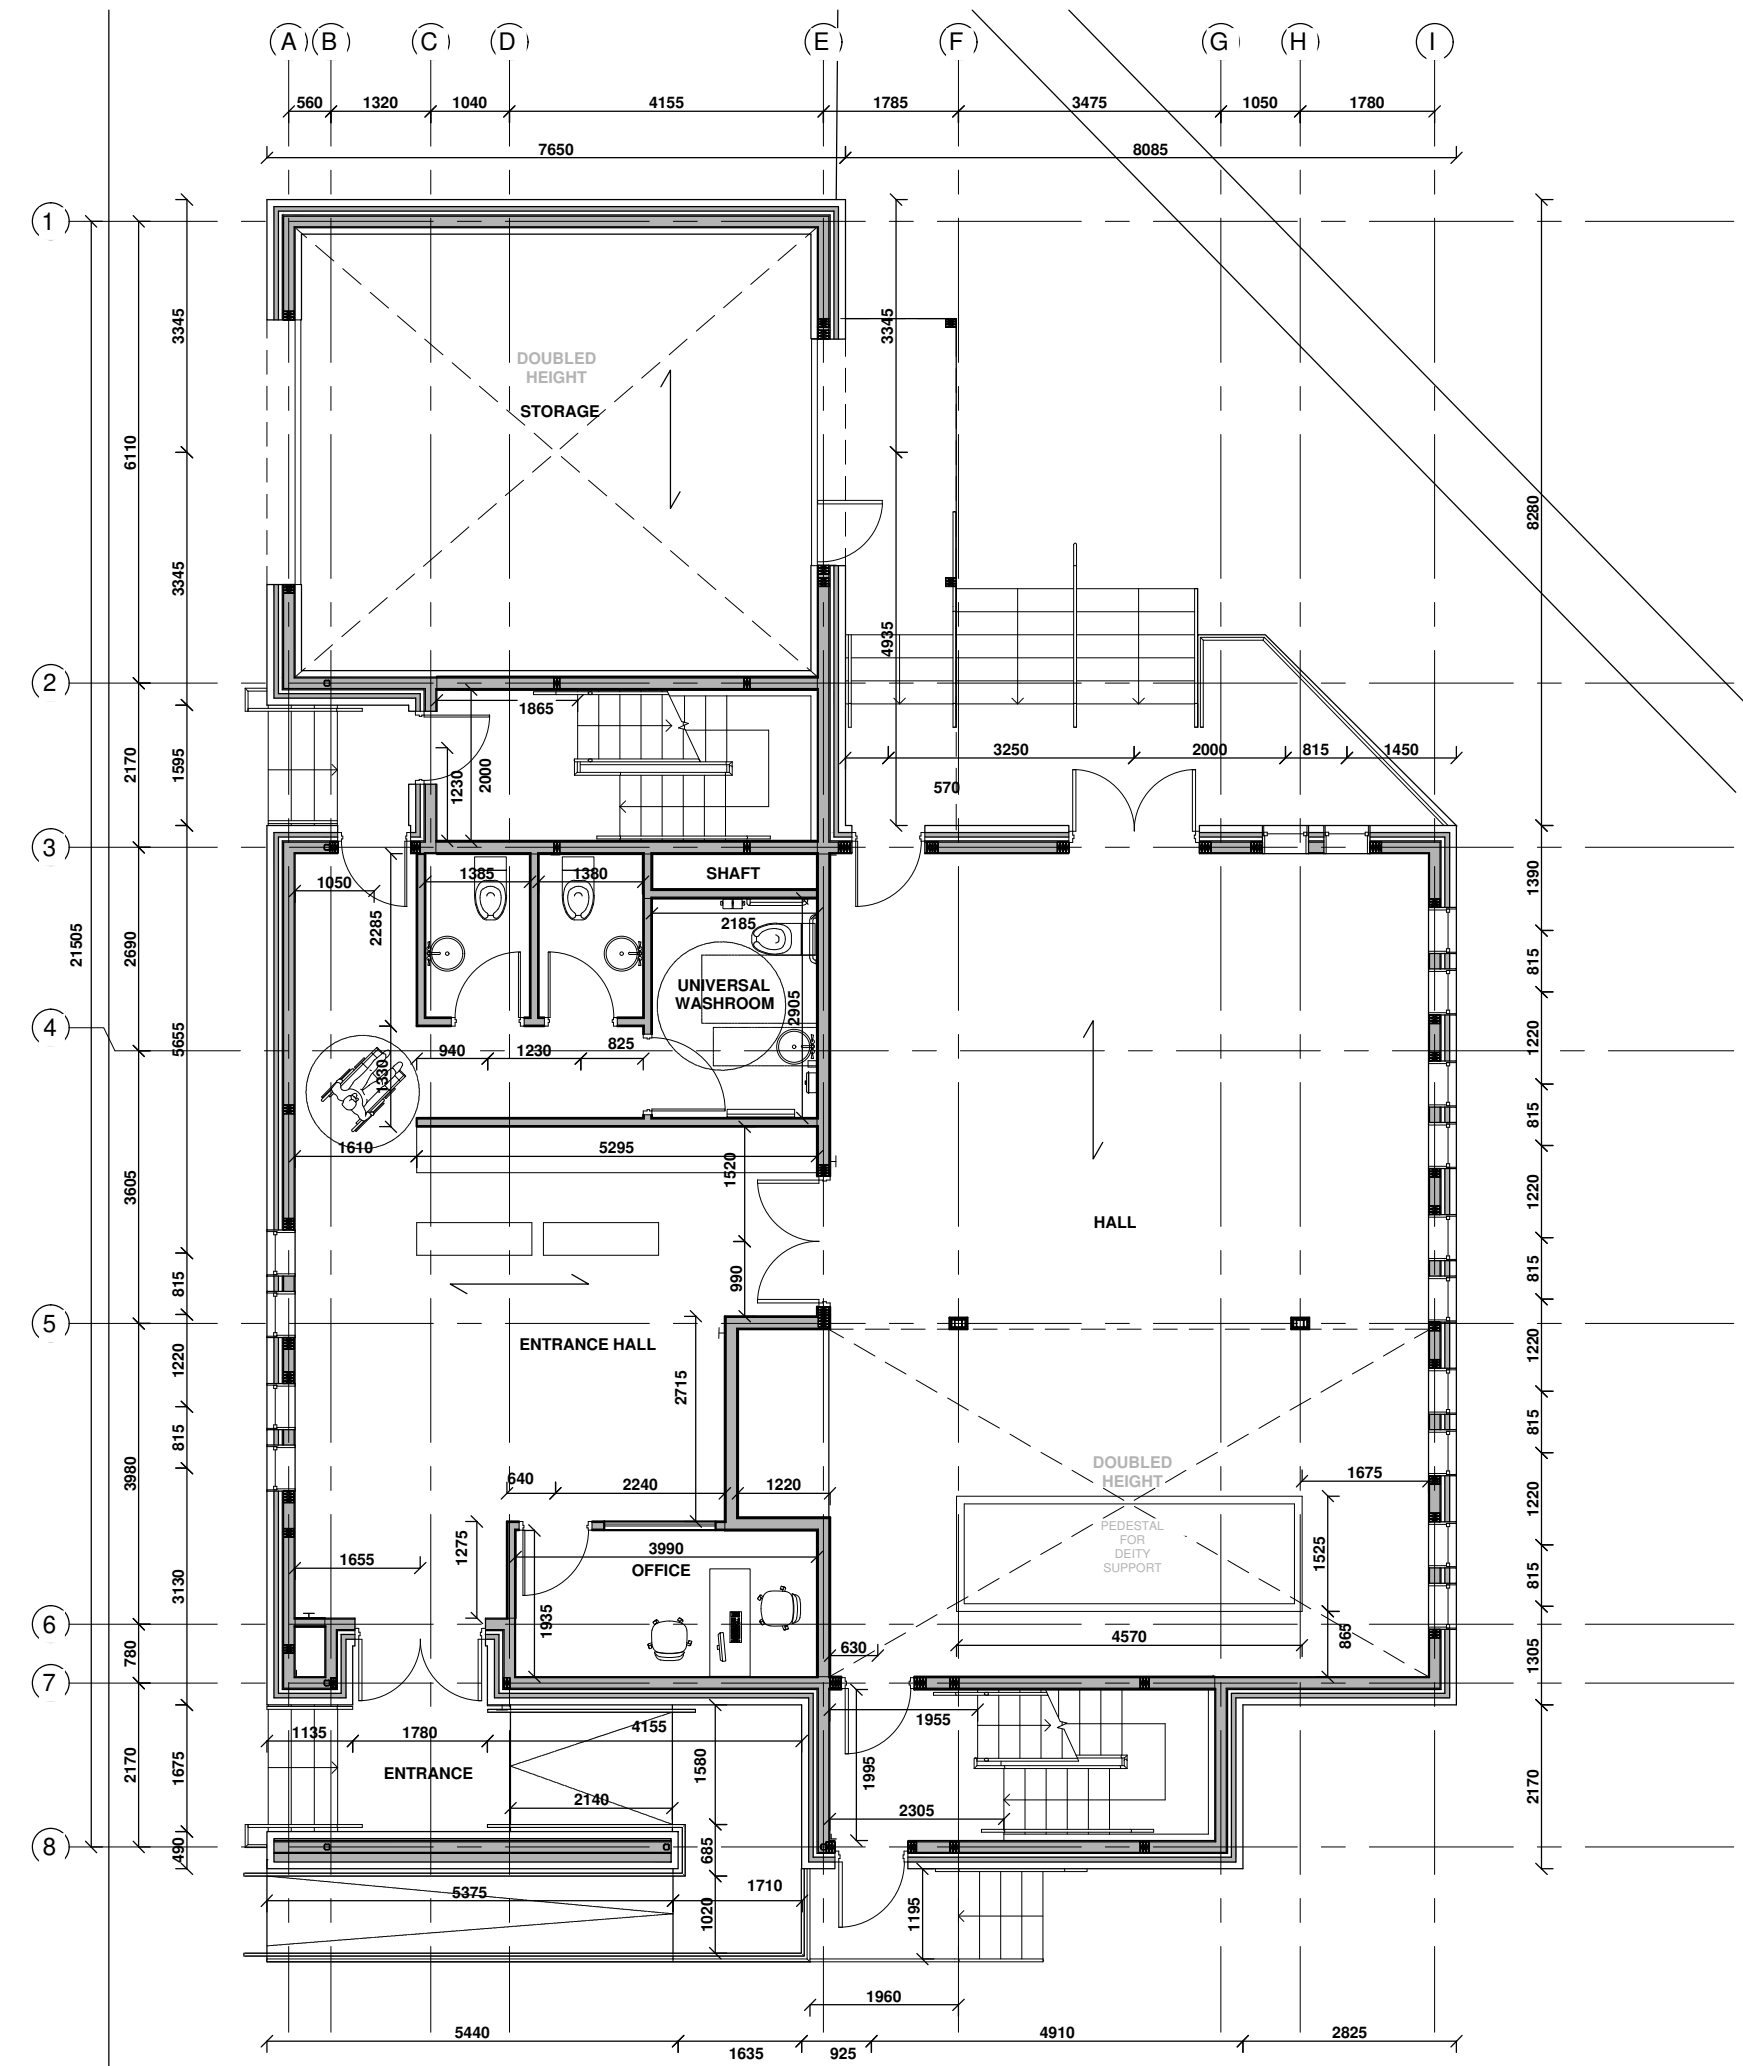

2 FIRST FLOOR PLAN
SCALE: 1/100

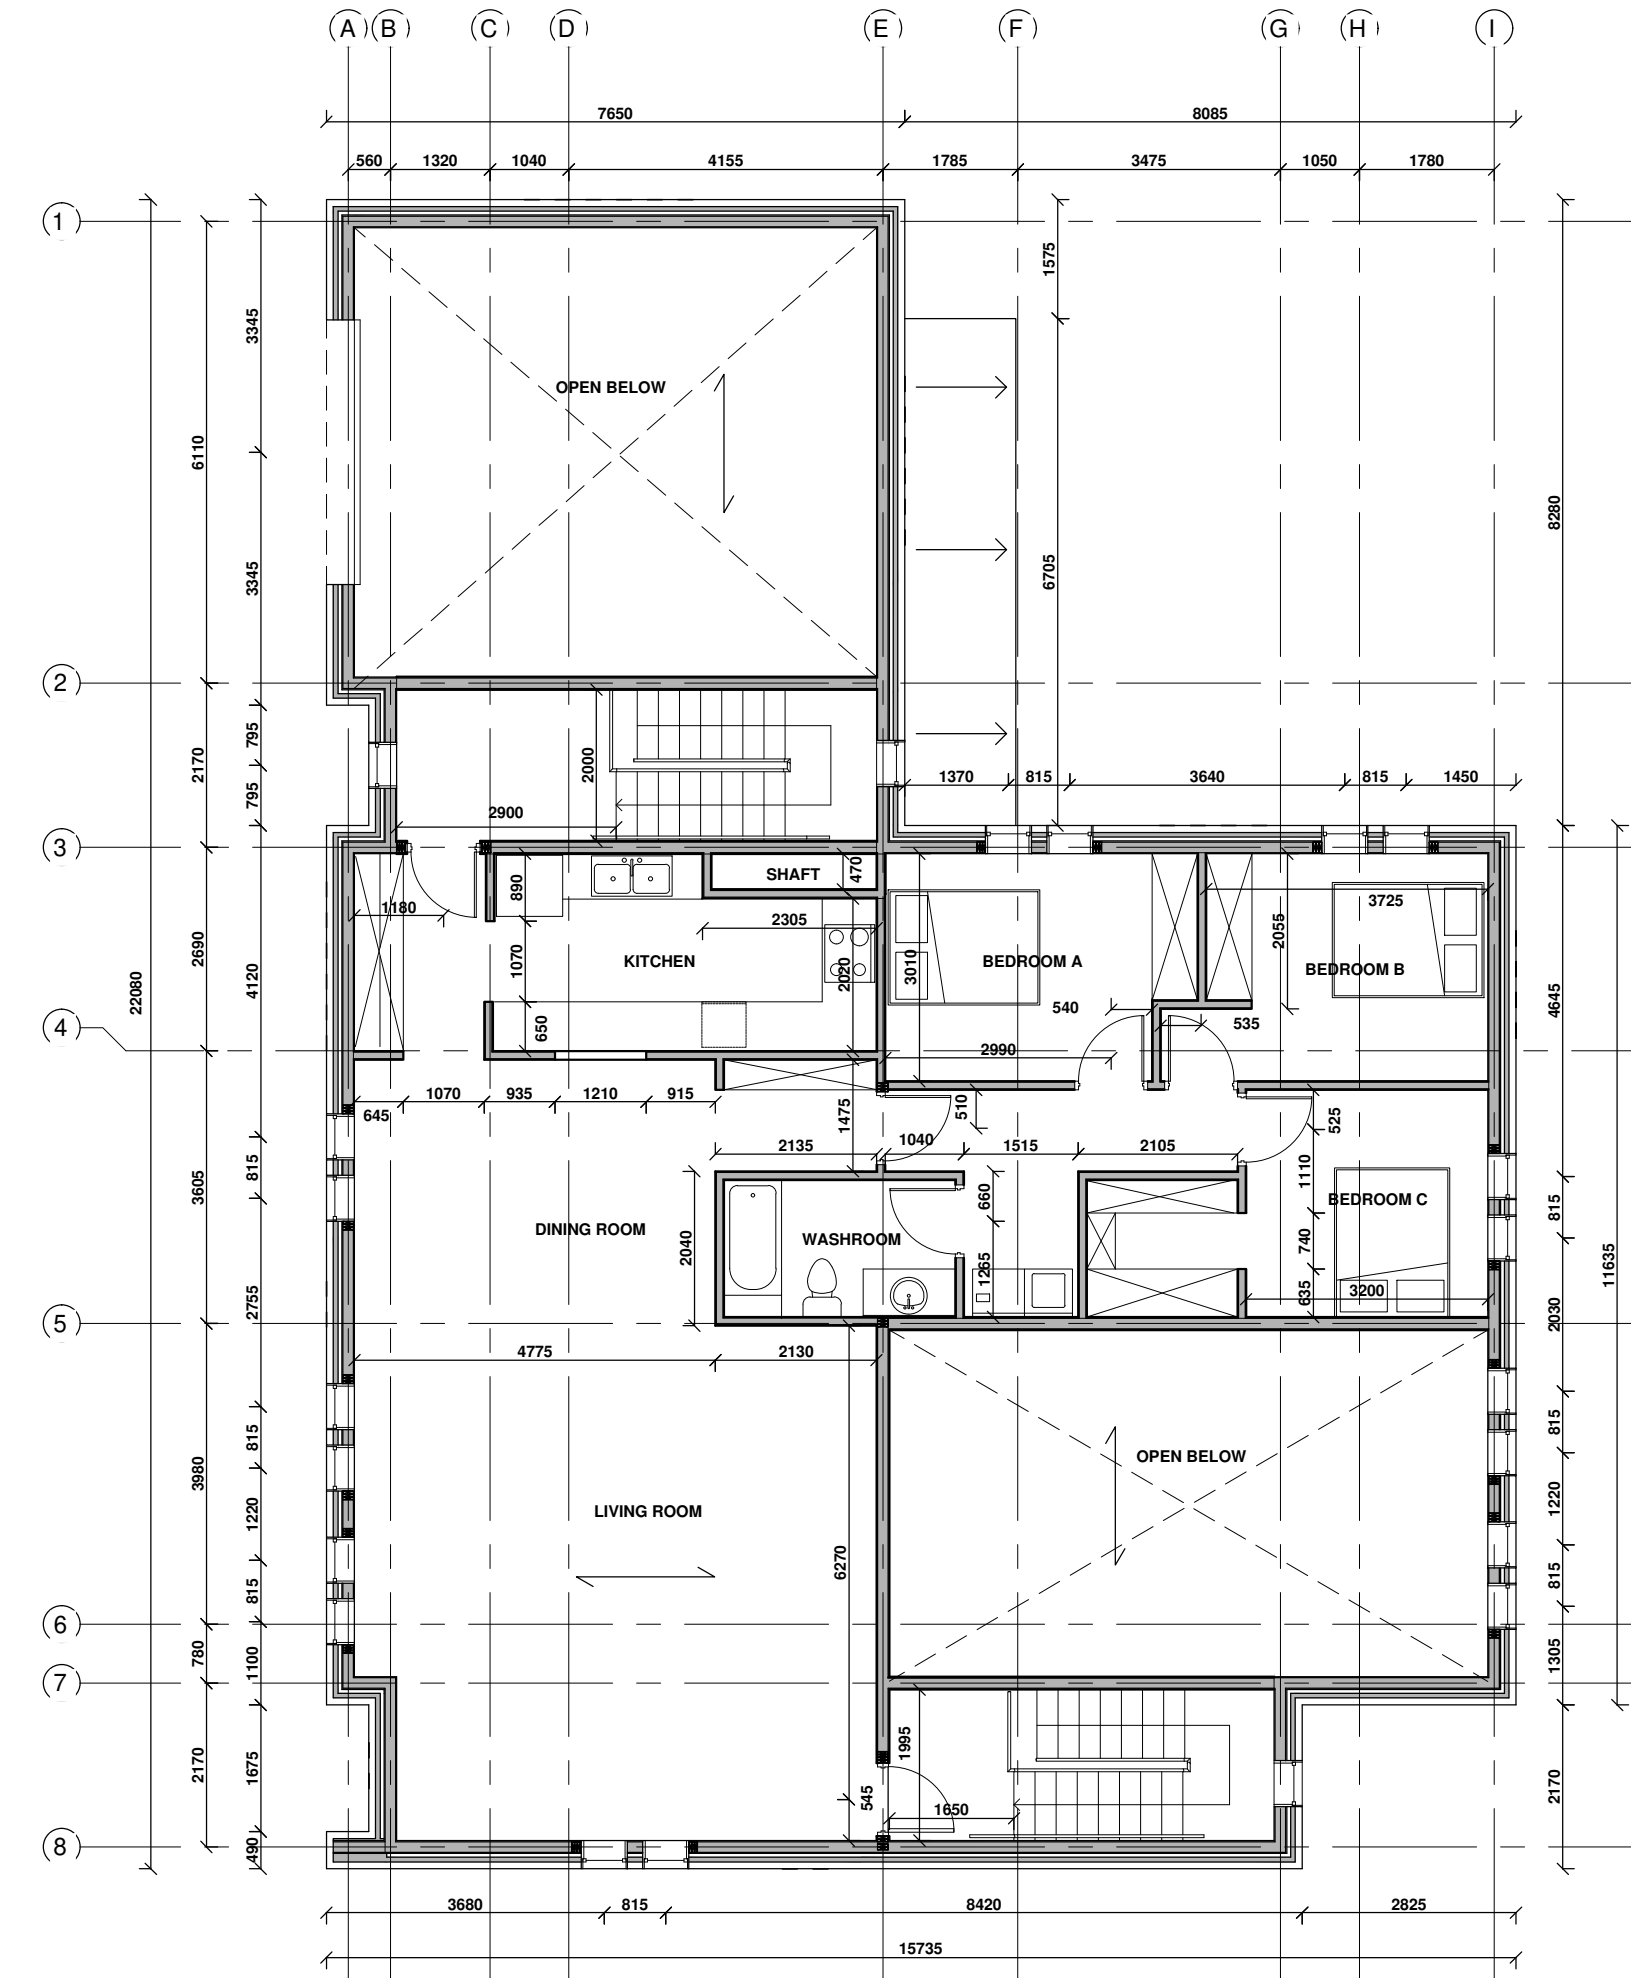

3 SECOND FLOOR PLAN
SCALE: 1/100