


City of Ottawa Preliminary Construction Management Plan:
Will this construction require the temporary detour of a bus route? NO
Will this work block a bike lane? NO
Will this work block a sidewalk? NO
Will this work require a lane of traffic to be closed? NO
Will this work require a road closure? NO

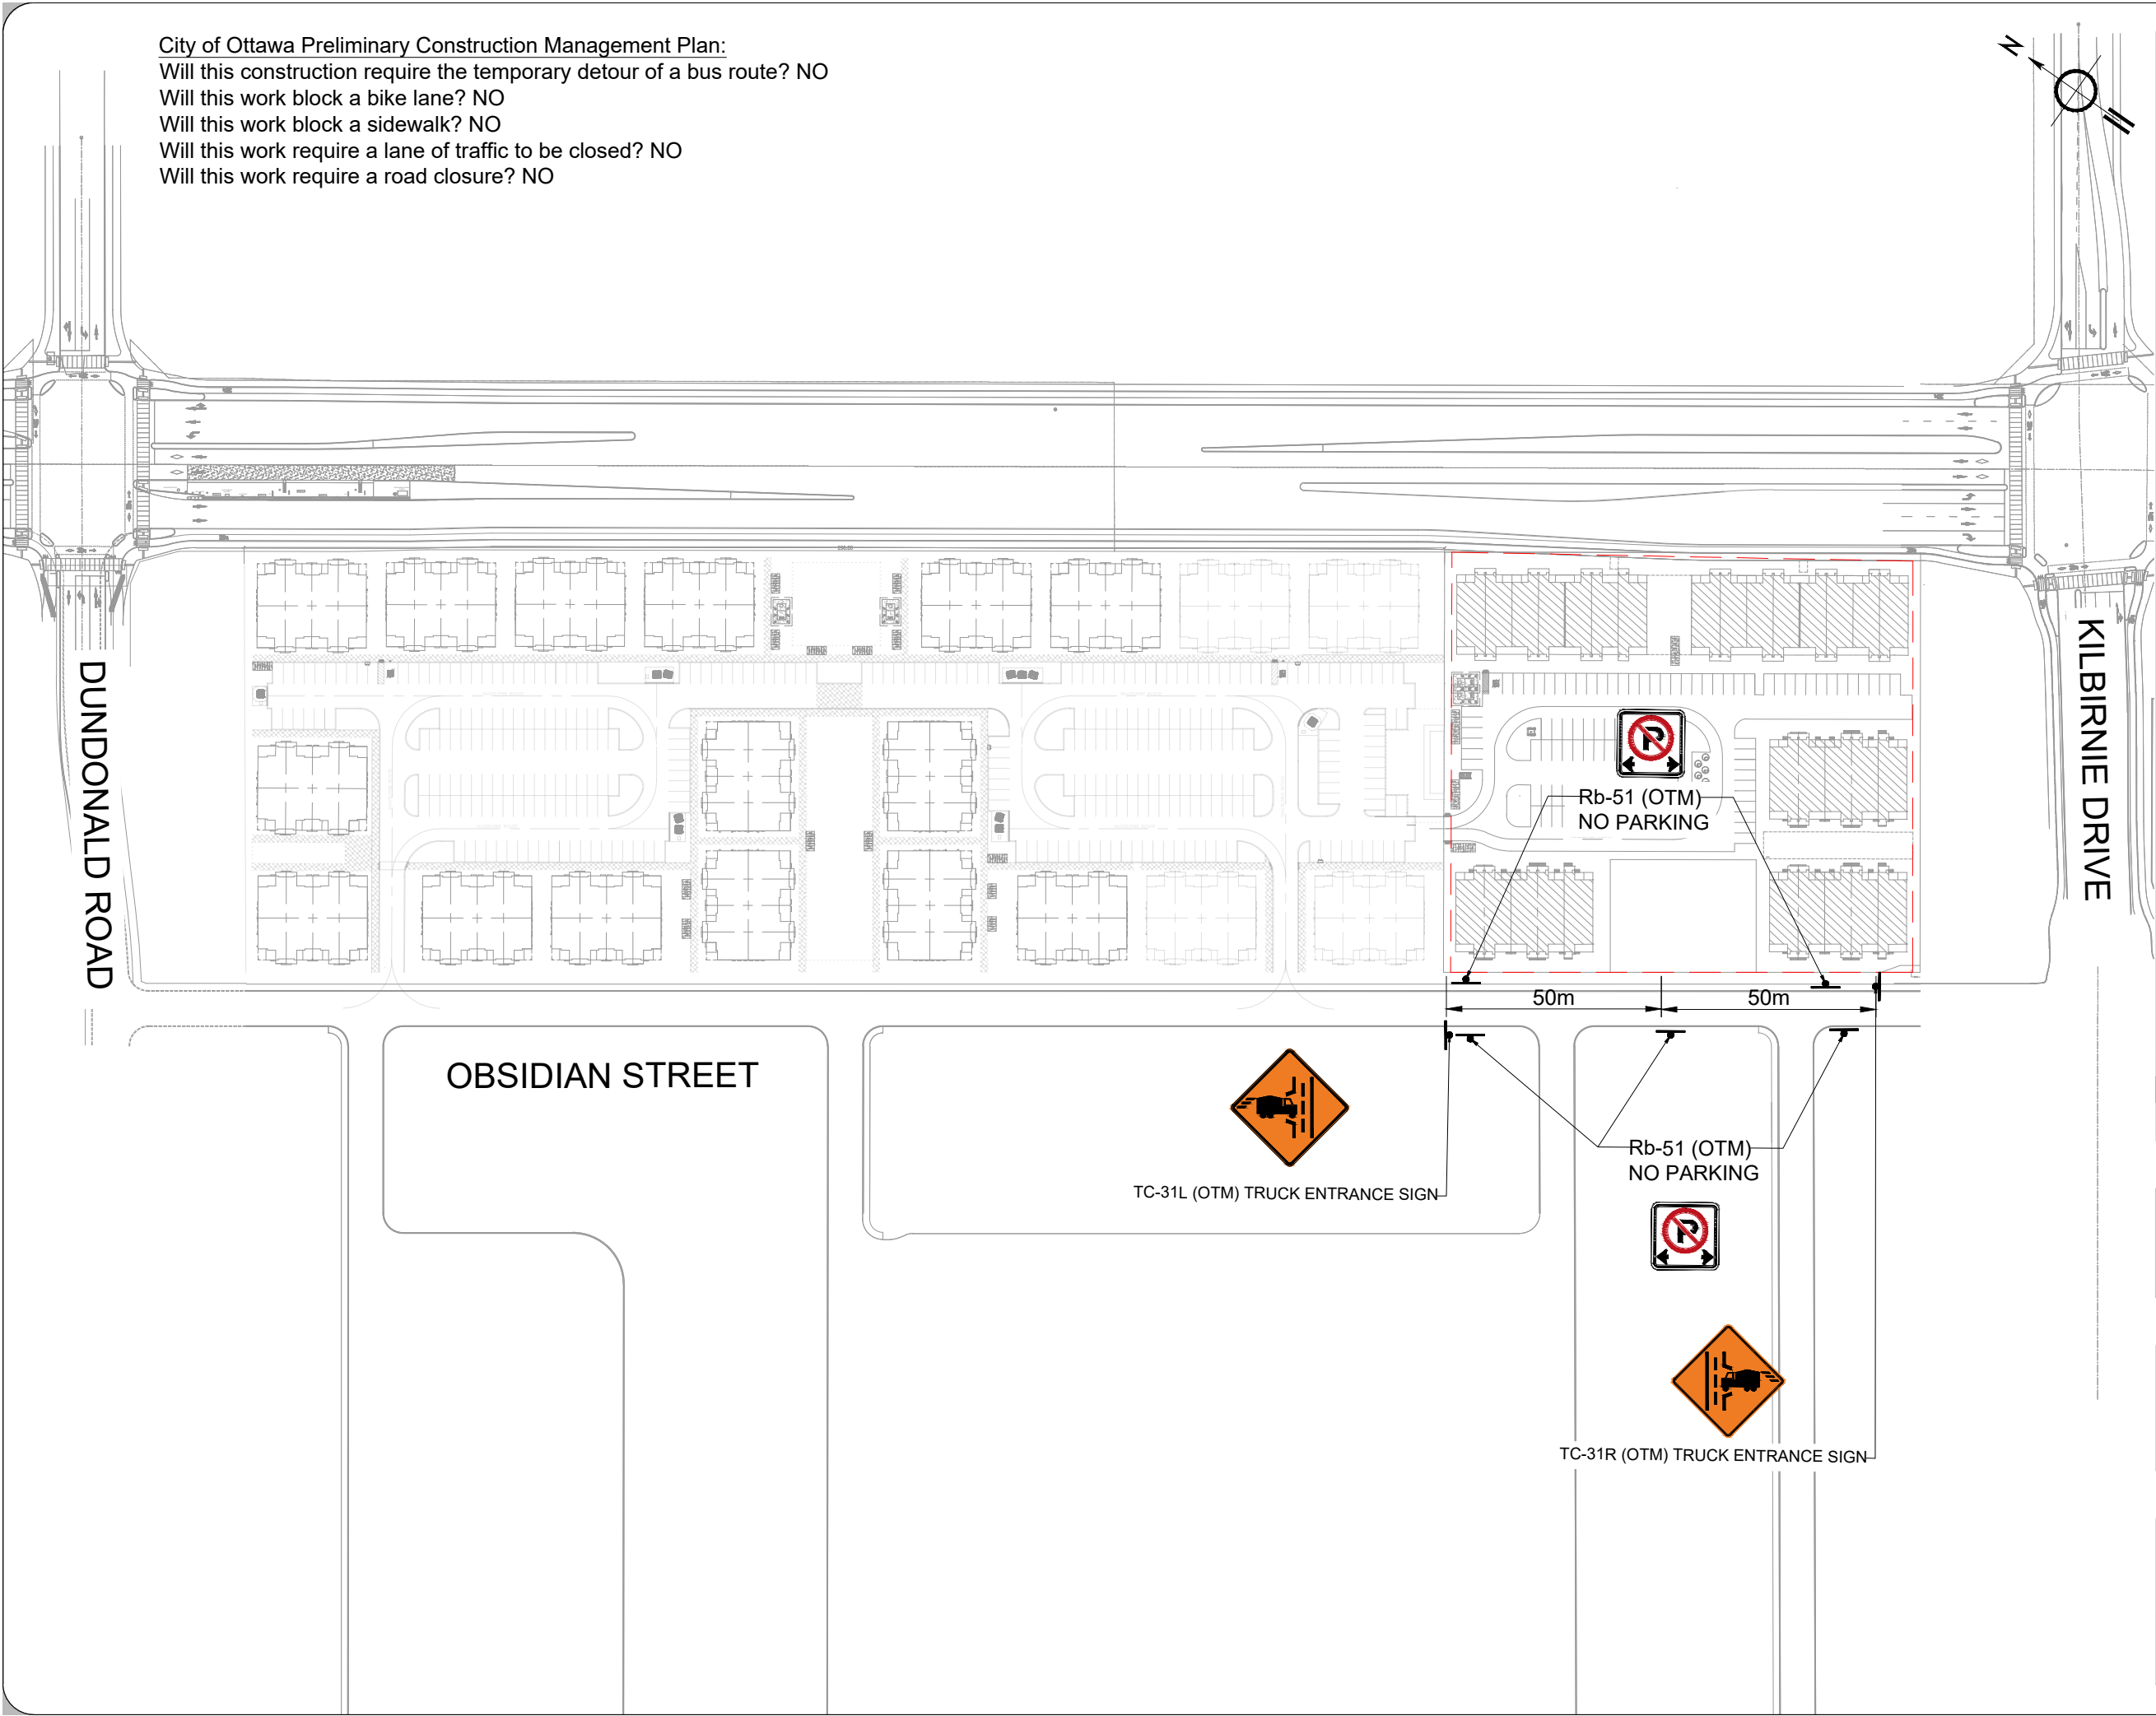

Notes:

Key Plan:

LEGEND

ANTICIPATED CONSTRUCTION FENCE LINE

It is anticipated that on street parking will need to be restricted along Obsidian Street during construction to accommodate truck traffic.

02	SITEPLAN UPDATE	EW	2025-08-18
01	ISSUED FOR REVIEW	EW	2025-08-11
REV:	DESCRIPTION:	BY:	DATE:
STATUS:			

CGH Transportation
6 Plaza Court
Ottawa, ON
K2H 7W1
(343) 999-9117

CLIENT: Mattamy Homes

ARCHITECT:

SITE: Half Moon Bay
Phase 7

TITLE: Preliminary Construction Management Plan

SCALE AT A3: NTS	DATE: 2025-08-18	DRAWN: EW	CHECKED: AH
PROJECT NO: 2025-011	DRAWING NO: 001	REVISION: 01	